

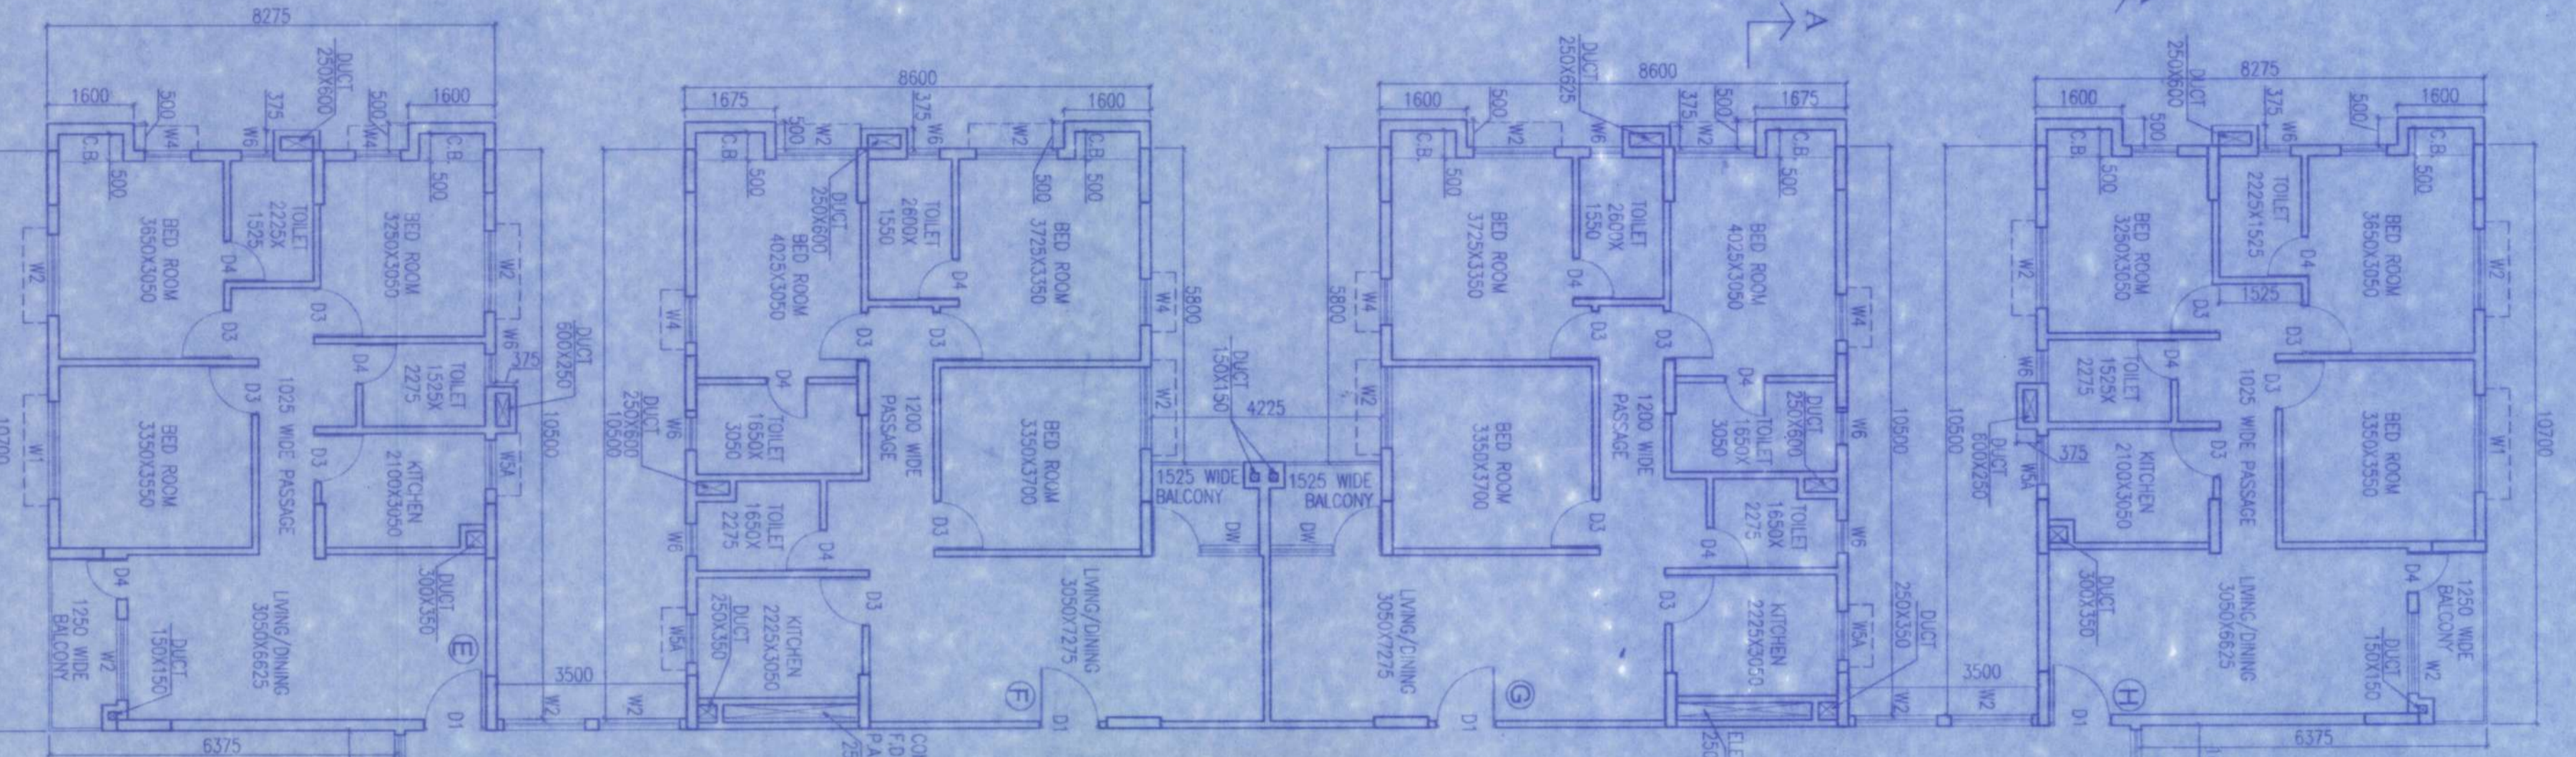



GROUND FLOOR PLAN

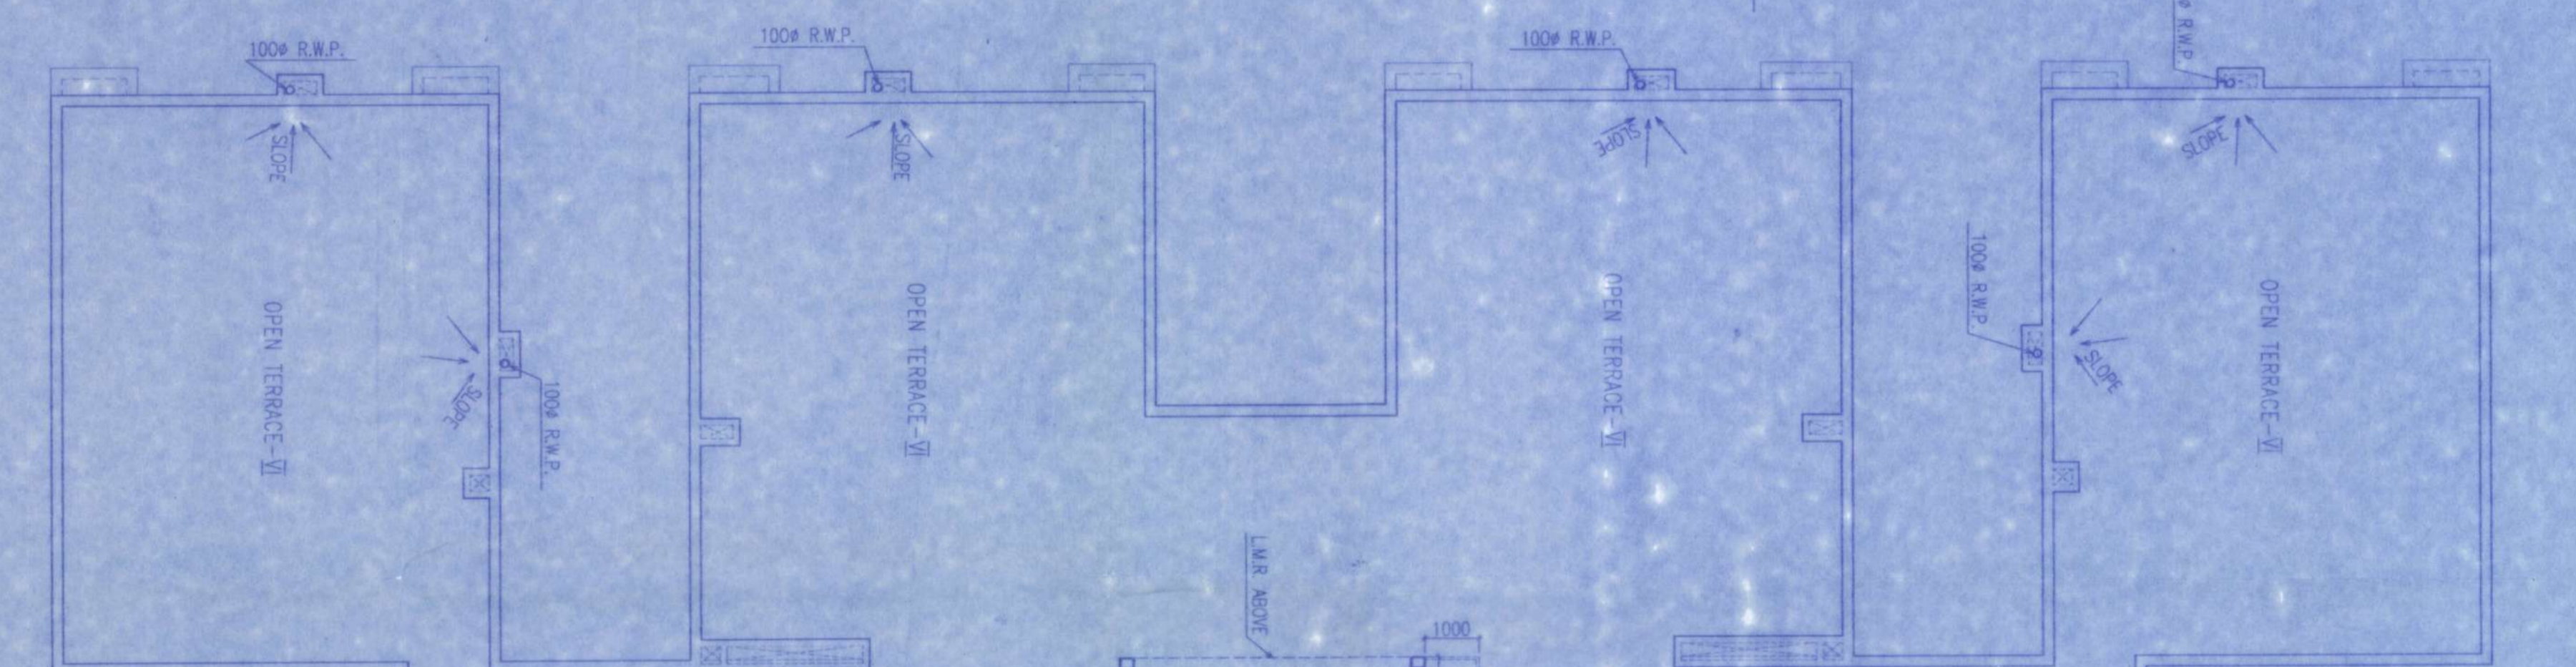

TYPICAL (ST-5TH) FLOOR PLAN

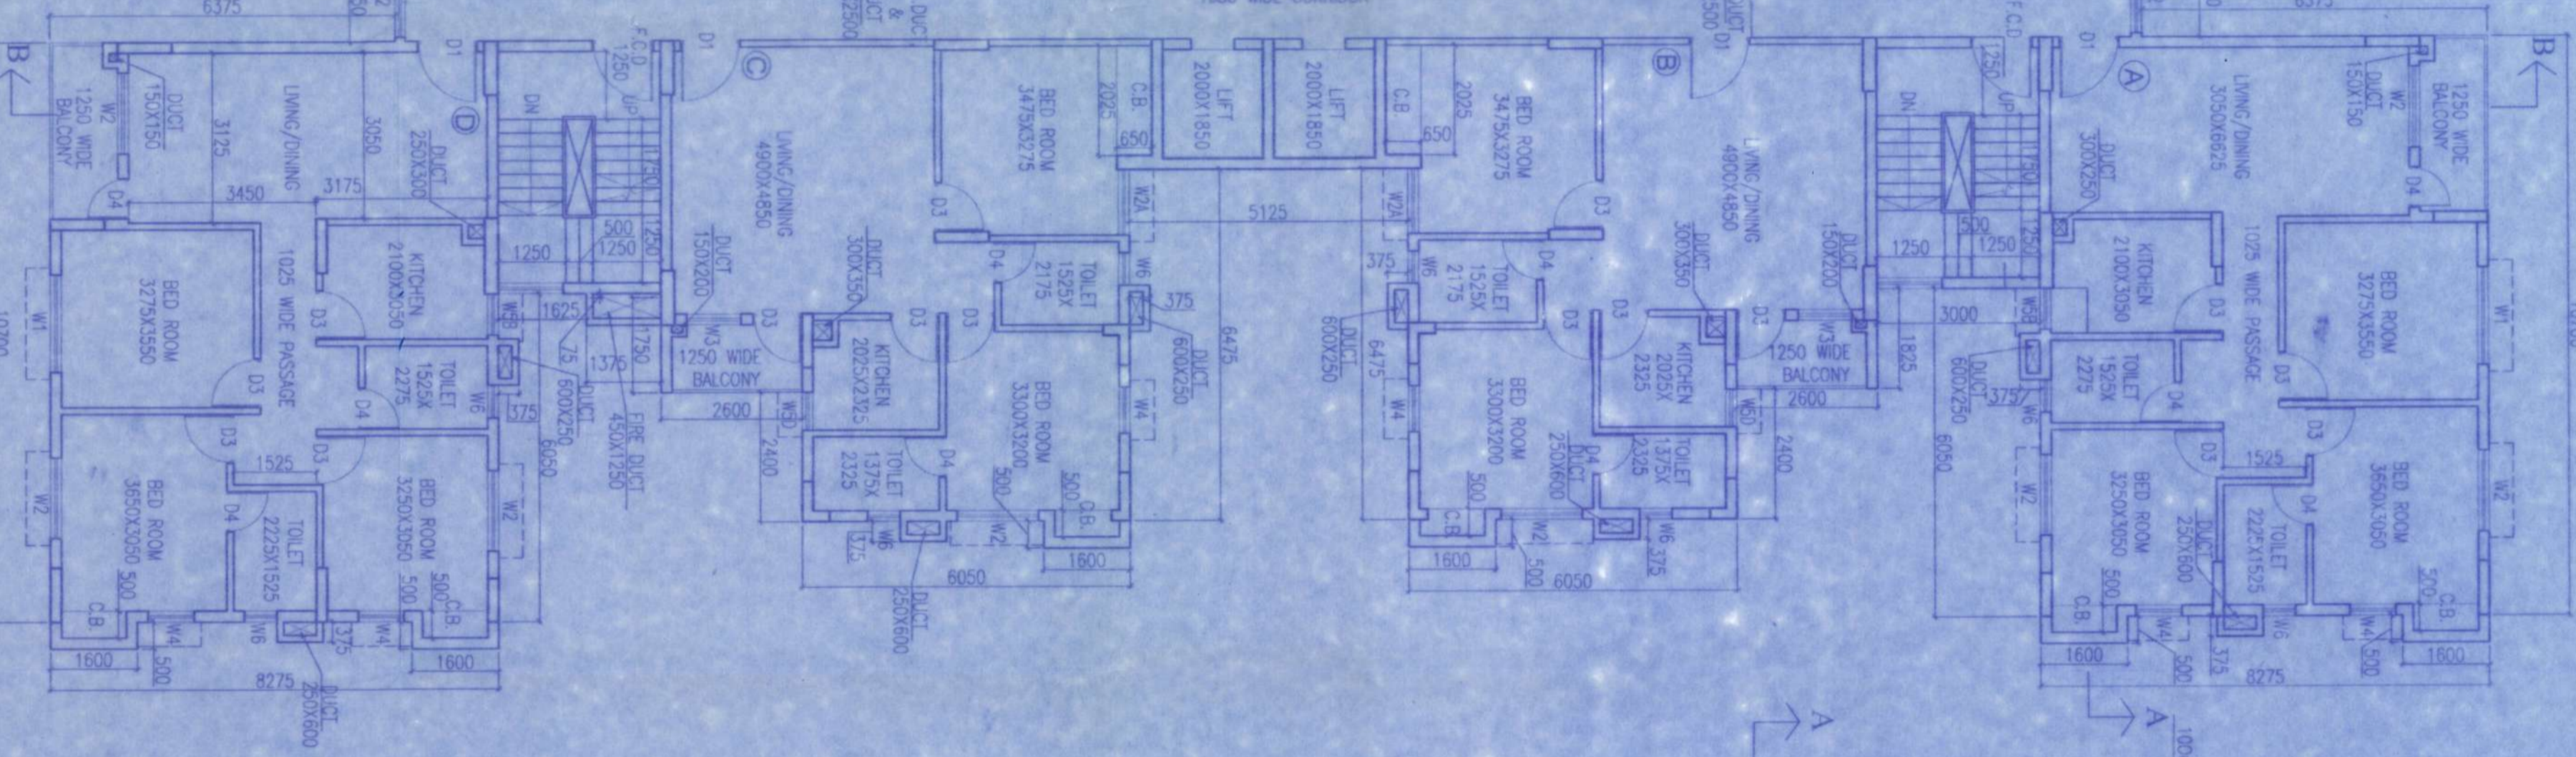

ROOF PLAN

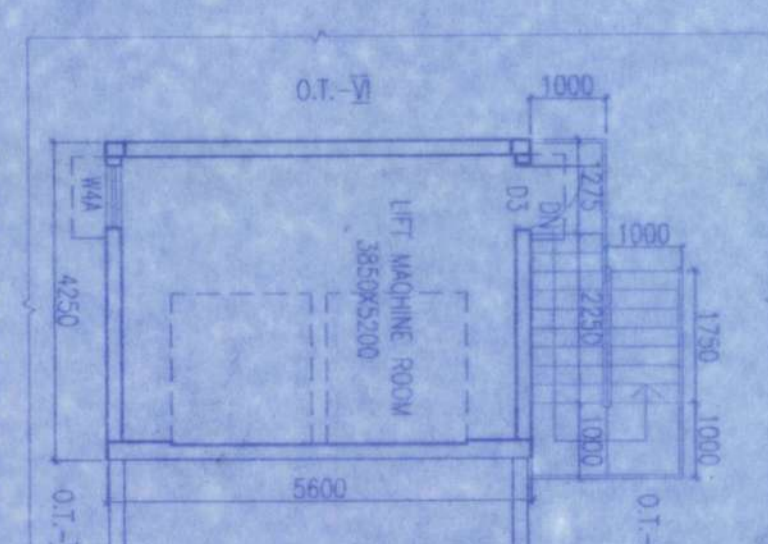

PART PLAN OF L.M.R.

NO.	TYPE	AREA (SQ. FT.)	AREA (SQ. METERS)
1	W.A. 1	2100	194.34
2	W.A. 2	2100	194.34
3	W.A. 3	2100	194.34
4	W.A. 4	2100	194.34
5	W.A. 5	2100	194.34
6	W.A. 6	2100	194.34
7	W.A. 7	2100	194.34
8	W.A. 8	2100	194.34
9	W.A. 9	2100	194.34
10	W.A. 10	2100	194.34
11	W.A. 11	2100	194.34
12	W.A. 12	2100	194.34
13	W.A. 13	2100	194.34
14	W.A. 14	2100	194.34
15	W.A. 15	2100	194.34
16	W.A. 16	2100	194.34
17	W.A. 17	2100	194.34
18	W.A. 18	2100	194.34
19	W.A. 19	2100	194.34
20	W.A. 20	2100	194.34
21	W.A. 21	2100	194.34
22	W.A. 22	2100	194.34
23	W.A. 23	2100	194.34
24	W.A. 24	2100	194.34
25	W.A. 25	2100	194.34
26	W.A. 26	2100	194.34
27	W.A. 27	2100	194.34
28	W.A. 28	2100	194.34
29	W.A. 29	2100	194.34
30	W.A. 30	2100	194.34
31	W.A. 31	2100	194.34
32	W.A. 32	2100	194.34
33	W.A. 33	2100	194.34
34	W.A. 34	2100	194.34
35	W.A. 35	2100	194.34
36	W.A. 36	2100	194.34
37	W.A. 37	2100	194.34
38	W.A. 38	2100	194.34
39	W.A. 39	2100	194.34
40	W.A. 40	2100	194.34

CERTIFICATE OF OWNER
 CERTIFICATE THAT I HAVE GONE THROUGH THE BUILDING RISK ASSESSMENT AND AFTER CONSTRUCTION OF THE BUILDING.

CERTIFICATE OF STRUCTURAL STABILITY
 WE HEREBY CERTIFY THAT THE FOUNDATION AND CORE CONSTRUCTION ON PLOT NO. 75, 76, 78, 79, 80,1000.

CERTIFICATE OF ARCHITECT
 I, the undersigned, being a duly qualified and registered Architect, certify that the above is a true and correct copy of the original drawings as submitted to me for my professional seal and signature.

CERTIFICATE OF STRUCTURAL ENGINEER
 I, the undersigned, being a duly qualified and registered Structural Engineer, certify that the above is a true and correct copy of the original drawings as submitted to me for my professional seal and signature.

CERTIFICATE OF BUILDING PLAN
 I, the undersigned, being a duly qualified and registered Building Plan Officer, certify that the above is a true and correct copy of the original drawings as submitted to me for my professional seal and signature.

CERTIFICATE OF ELECTRICAL ENGINEER
 I, the undersigned, being a duly qualified and registered Electrical Engineer, certify that the above is a true and correct copy of the original drawings as submitted to me for my professional seal and signature.

CERTIFICATE OF MECHANICAL ENGINEER
 I, the undersigned, being a duly qualified and registered Mechanical Engineer, certify that the above is a true and correct copy of the original drawings as submitted to me for my professional seal and signature.


AGRAWAL & AGRAWAL
 ARCHITECTS
 BARODA
 SCALE: 1:100
 SHEET NO: 1/18
 DATE: 23.01.21
 DRAWN BY: SHARADIA
 CHECKED BY: SHARADIA

LAND SCHEDULE:
 BARODA
 PLOT NO. 1, 2, 


May be Sanctioned
Architect
Siliguri Mahakuma Parishad

Technically Approved
Engineer
Siliguri Mahakuma Parishad
Siliguri, Dist. Darjeeling

The Construction of the Building shall be supervised by the Licensed Building Surveyor/Architect signing the plan application. The permission granted by the Authority the permission shall remain valid for a period of TWO YEARS. Permission Granted/Permission granted subject to the condition as noted in the ORDER. Building plans also to be approved by the Jaldighai Panchayat, Samity, before the proposed construction/urudhahan.


Sub Assistant Engineer (BFC)
Malgana Banchayat Samity,
PO Kalamnaka, Vd. Durgam.

JIDE ORDER NO. 614/MP/S
DATE 31/12/2023


Sub Assistant Engineer (BFC)
Malgana Development Block
Po. Kalamnaka D. Darjeeling

APPROVED

Executive Officer
Malgana Banchayat Samity
Po. Kalamnaka, Dist. Darjeeling