

SITE PLAN FOR THE PROPOSED G+V STD(H-57'-6") RESIDENSIAL FLAT BUILDING OF 1) SRI AMIYA PRASAD DUTTA, S/O LATE NIRMAL CH. DUTTA, 2) SMT.JAYEETA DEY, W/O SRI ARNAB DEY, 3) MONALISHA DUTTA, D/O SRI AMIYA PRASAD DUTTA, ON MOUZA:-BURDWAN, J.L.NO:-30, R.S.PLOT NO.:-522,490, L.R.PLOT NO:-3081,3082, L.R.KH.NO:-287, 20047, 20048,20049, AT MAHALLA:-BOREHAT, HOLDING NO-32, WARD NO:-25, P.S.:-BURDWAN, DIST.-PURBA BARDDHAMAN, UNDER BURDWAN MUNICIPALITY.

AREA OF LAND:- 4497.67 SFT.

NATURE OF LAND :- VITI & BASTU

OWNER LAND SHOWN IN COLOUR


ROAD SHOWN IN COLOUR

EXT.CONST. SHOWN IN COLOUR

DRAIN SHOWN IN COLOUR

SITE PLAN

SCALE-1"=16'-0"

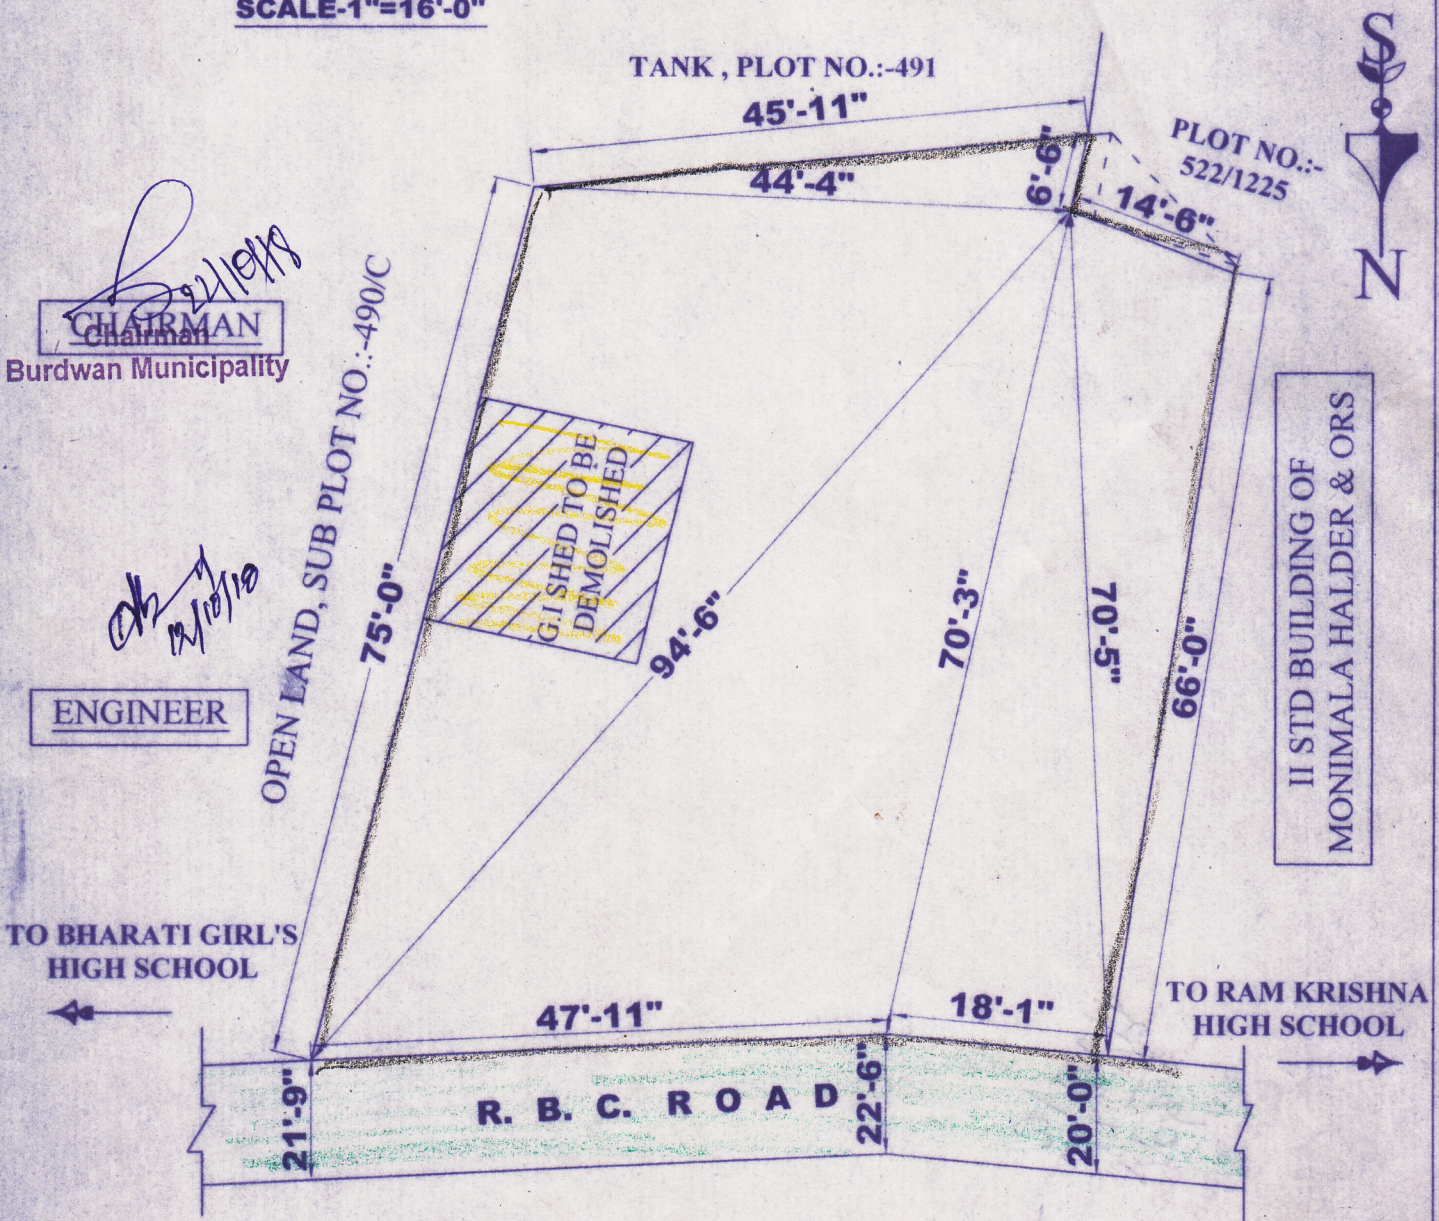

[Signature]
CHAIRMAN
 Burdwan Municipality

[Signature]
ENGINEER

TO BHARATI GIRL'S HIGH SCHOOL

TO RAM KRISHNA HIGH SCHOOL

II STD BUILDING OF
 MONIMALA HALDER & ORS

[Signature]
 Residential Landowner

[Signature]
 Jayeeta Dey.
 Monalisha Dutta.

DRAWN BY:

HEALTH OFFICER

SIG OF OWNER