

PROJECT:

**PROPOSED BASEMENT+GROUND+7 STORIED
RESIDENTIAL CUM COMMERCIAL BUILDING AT
ZILA PARISHAD ROAD, 2ND MILE, SILIGURI,
P.S. - BHAKTINAGAR, DIST. - JALPAIGURI
UNDER S.M.C. WARD NO. - 41**

G.P.S. OF SITE:

LATITUDE - 26°44'37.5" N, LONGITUDE - 88°26'41.8" E

NAME OF OWNER:


**M/S GANESH ENCLAVE PRIVATE LIMITED
REPRESENTED BY
SRI NARENDRA AGARWAL,
S/O LATE KEDARNATH AGARWAL**

SCHEDULE OF LAND:

MOUZA	: - DABGRAM
PARGANA	: - BAIKUNTHPUR
J.L. NO.	: - 02
SHEET NO.	: - 08 (R.S.), 25 (L.R.)
KHATIAN NO.	: - 240 (R.S.), 79 (L.R.)
PLOT NO.	: - 132, 135, 138, 139, 140, 141 (R.S.) 90, 94 (L.R.)
P.S.	: - BHAKTINAGAR
DIST.	: - JALPAIGURI
WARD NO.	: - 41 (S.M.C.)



LAND OF MAYALU ROY & OTHERS

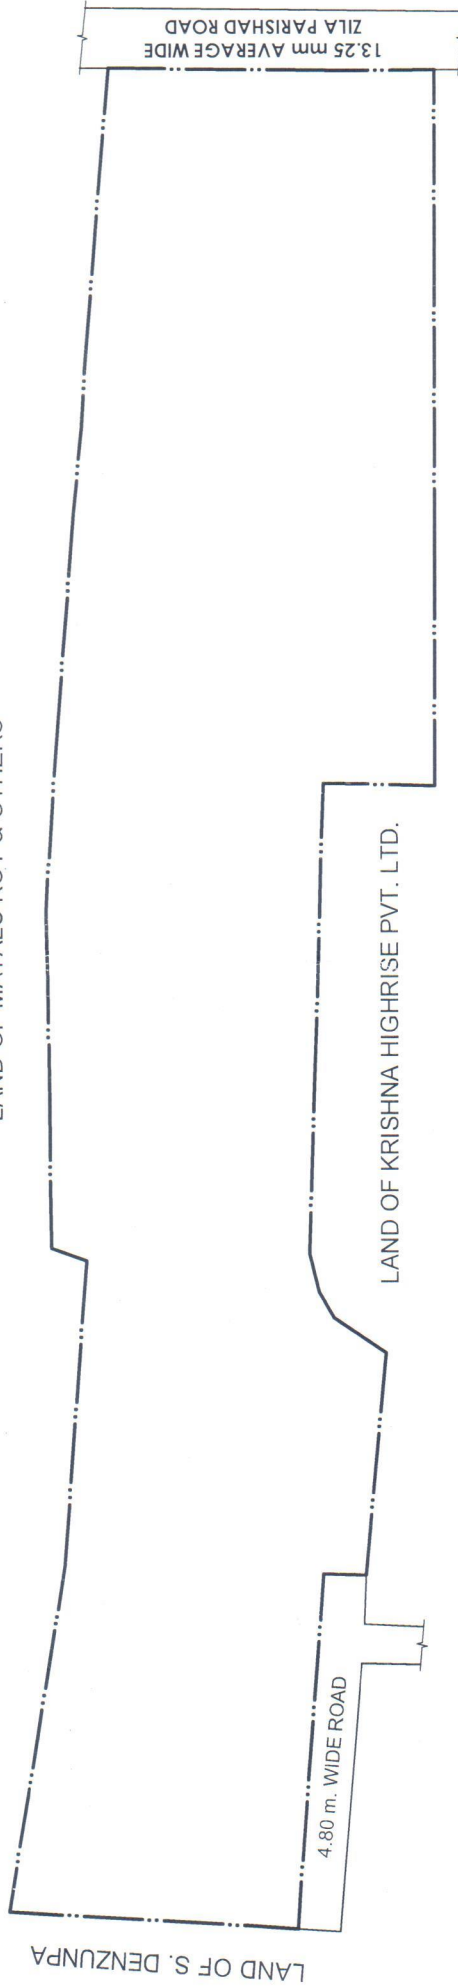

SITE PLAN

Ganesh Enclave Private Limited

Narendra Agarwal

Director