

PROJECT:
PLAN OF A PROPOSED (G+IV) STORED RESIDENTIAL BUILDING AT PREMISES NO.-3 ARYA SAMITY ROAD, WARD NO.-131, BOROUGH NO.-XIV UNDER K.M.C. (S.S.U) VIS 393A, OF K.M.C. ACT-1980 COMPLYING BUILDING RULE-2009.
OWNERS:- SMT. ANIMA DEY, SRI JOY DEY, SRI RANA DEY, SMT. RIMA PAUL

TITLE:
FLOOR PLANS, SECTION, ELEVATION ETC.

SPECIFICATIONS:-
 GRADE OF CONCRETE IS AS PER IS 456
 PROPORTION OF PORTLAND CEMENT IS 1:2:4
 M/S. PROPORTION OF PORTLAND CEMENT IS 1:2:4
 M/S. PROPORTION OF PORTLAND CEMENT IS 1:2:4
 ALL 150 TH. CUP BOARDS WALL IS R.C.C. WALL
 ALL 150 TH. CUP BOARDS WALL IS R.C.C. WALL
 ALL 150 TH. CUP BOARDS WALL IS R.C.C. WALL
 WE DO HEREBY DECLARE WITH FULL RESPONSIBILITY THAT
 WE SHALL ENGAGE L.S. & E.E. DURING CONSTRUCTION
 OF THE BUILDING & ACCORDING STRUCTURAL
 SPECIFICATIONS OF THE BUILDING AS PER IS 456 &
 K.M.C. AUTHORITY WILL NOT BE RESPONSIBLE FOR STRUCTURAL
 FAILURE OF THE BUILDING & ACCORDING STRUCTURAL
 AUTHORITY WILL REVOKE THE SANCTION PLAN OF THE K.M.C.
 THE CONSTRUCTION OF WATER RESERVOIR AND SEPTIC TANK WILL
 BE AT THE OWNERS RISK & RESPONSIBILITY BEFORE STARTING OF
 BUILDING FOUNDATION WORK.

CONSTRUCTION CHARTER
SMT ANIMA DEY, SRI JOY DEY, SRI RANA DEY, SMT RIMA PAUL
SIGNATURE OF OWNER

STATEMENT OF L.B.S.
 I, THE ARCHITECT, HAVE DRAWN UP THE STRUCTURAL DESIGN AND DRAWINGS OF BOTH FOUNDATION AND SUPER STRUCTURE OF THE BUILDING HAS BEEN MADE BY ME CONSIDERING ALL POSSIBLE LOADS INCLUDING SEISMIC LOAD AS PER NATIONAL BUILDING CODE OF PRACTICE AND CERTIFIED THAT IT IS SAFE AND STABLE IN ALL RESPECT FROM LOADS, INCLUDING SEISMIC LOADS.
 I, THE ARCHITECT, HAVE DESIGNED THE FOUNDATION AS PER RECOMMENDATIONS OF SOIL TEST REPORT HAS BEEN CONSIDERED DURING STRUCTURAL CALCULATIONS.
































STATEMENT OF L.B.S.
 I, THE ARCHITECT, HAVE DESIGNED THE FOUNDATION AS PER RECOMMENDATIONS OF SOIL TEST REPORT HAS BEEN CONSIDERED DURING STRUCTURAL CALCULATIONS.

SIG OF STRUCTURAL ENGR.
 STATEMENT OF L.B.S.
 I, THE ARCHITECT, HAVE DESIGNED THE FOUNDATION AS PER RECOMMENDATIONS OF SOIL TEST REPORT HAS BEEN CONSIDERED DURING STRUCTURAL CALCULATIONS.

STATEMENT OF THE PLAN PROPOSAL

PART - A			
BOOK NO. 1	SET OF SEED NO. 3	150 TH. R.C.C. SLAB	241.82
BOOK NO. 2	SET OF SEED NO. 2	150 TH. R.C.C. SLAB	241.82
BOOK NO. 3	SET OF SEED NO. 1	150 TH. R.C.C. SLAB	241.82
BOOK NO. 4	SET OF SEED NO. 4	150 TH. R.C.C. SLAB	241.82
BOOK NO. 5	SET OF SEED NO. 5	150 TH. R.C.C. SLAB	241.82
BOOK NO. 6	SET OF SEED NO. 6	150 TH. R.C.C. SLAB	241.82
SIG OF GEO-TECHNICAL ENGR.
 STATEMENT OF THE PLAN PROPOSAL

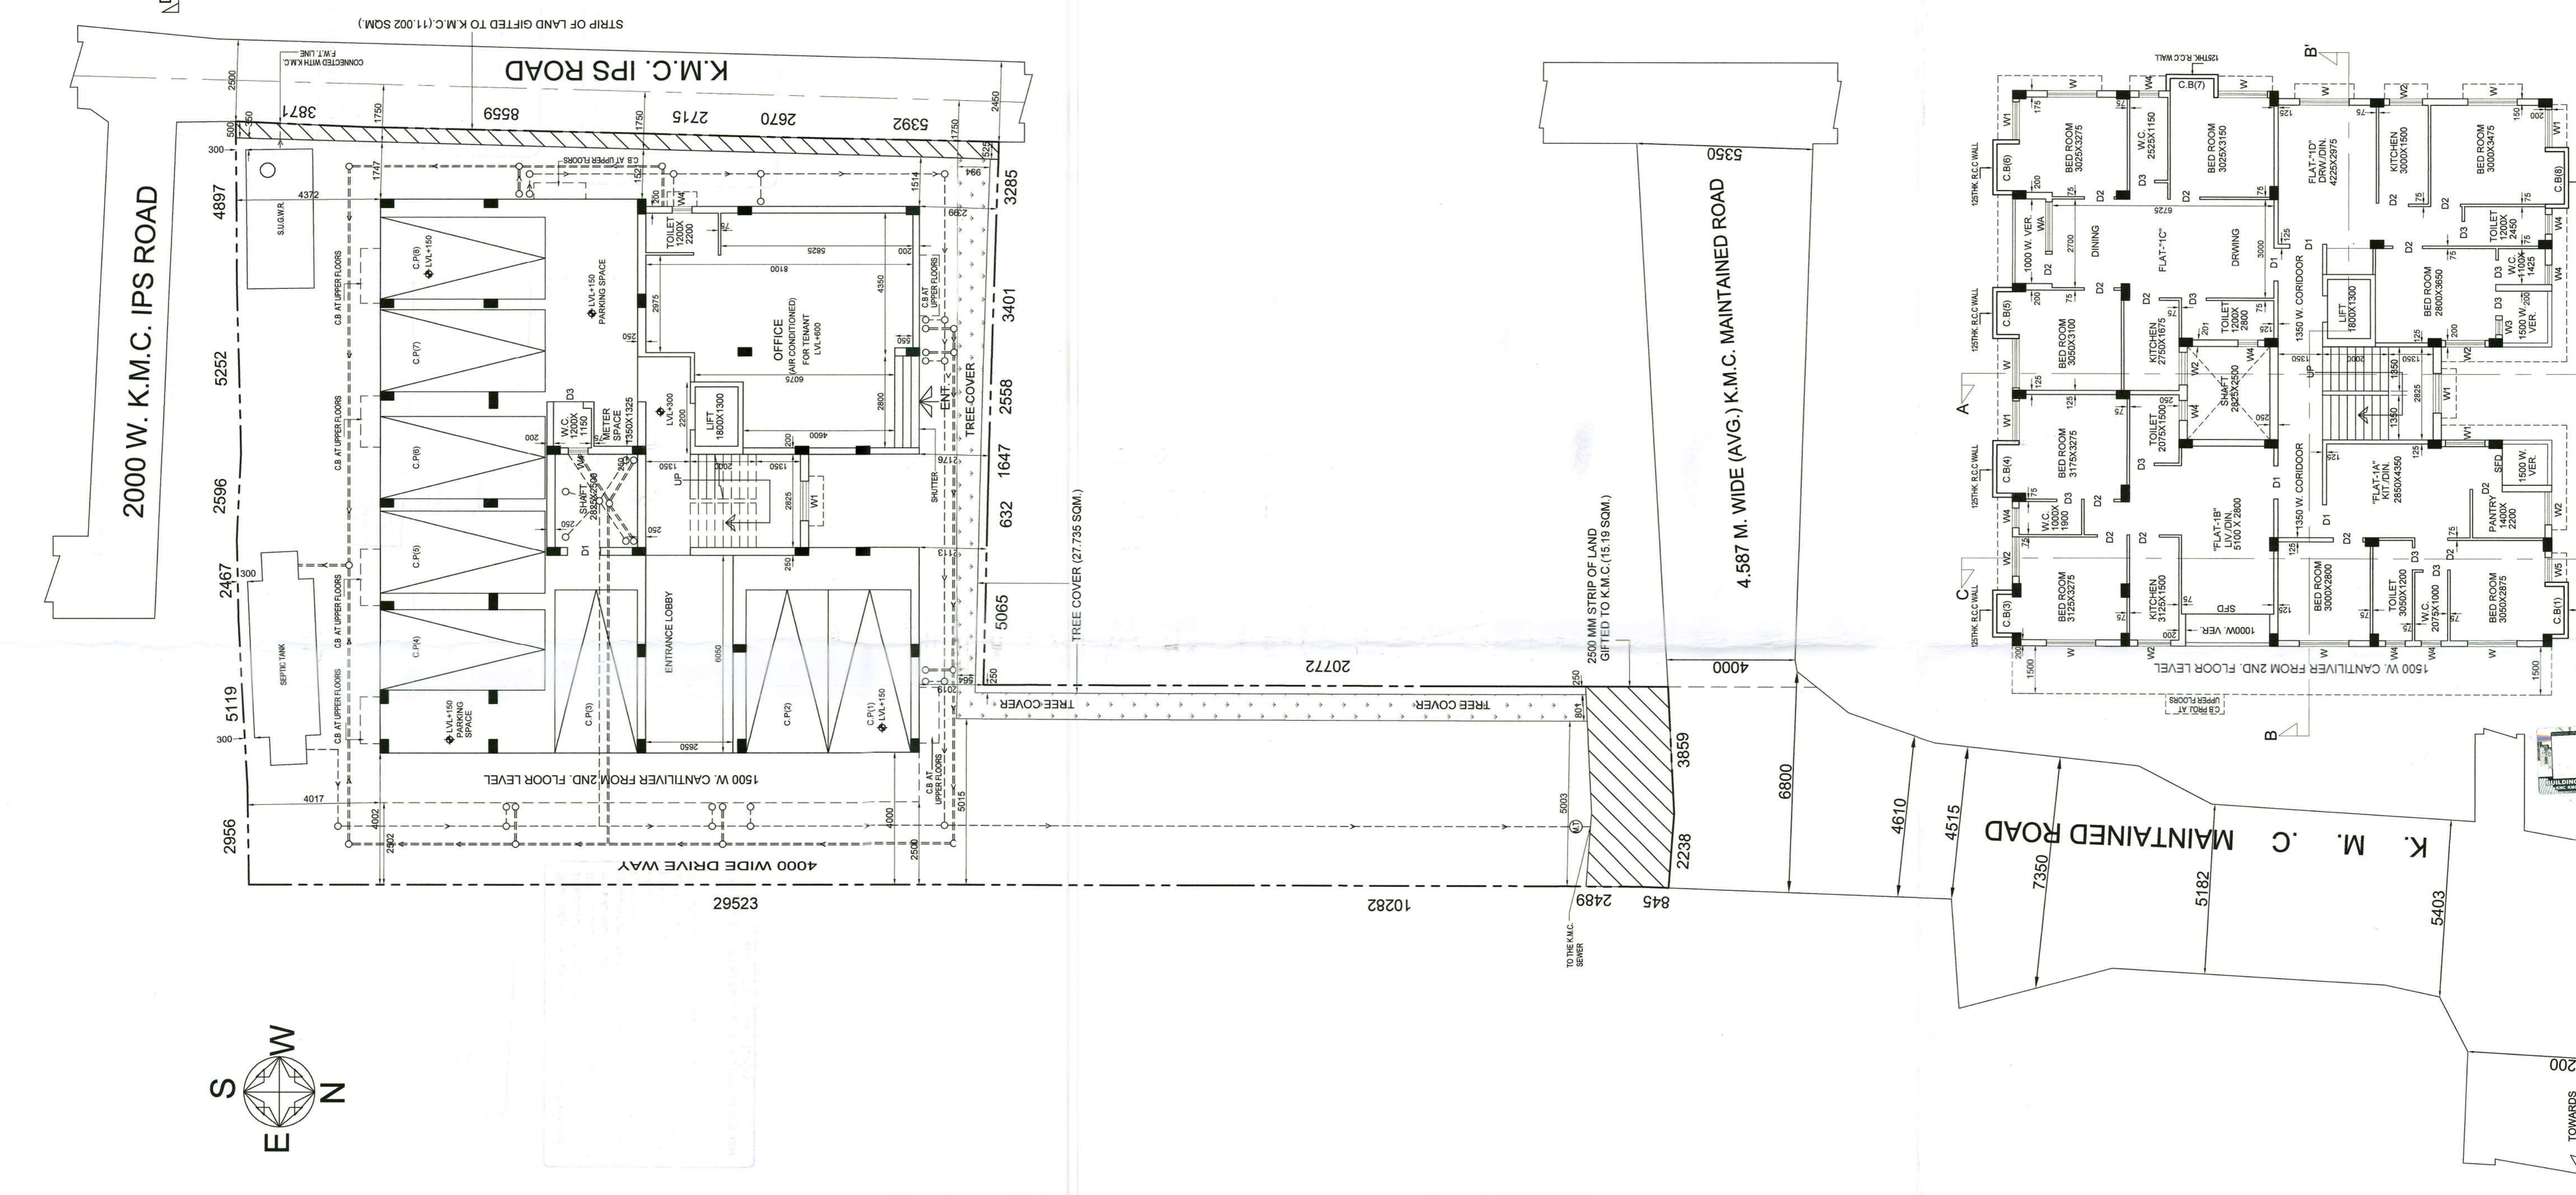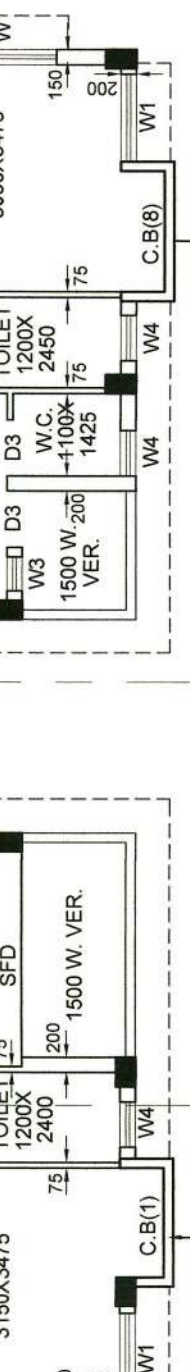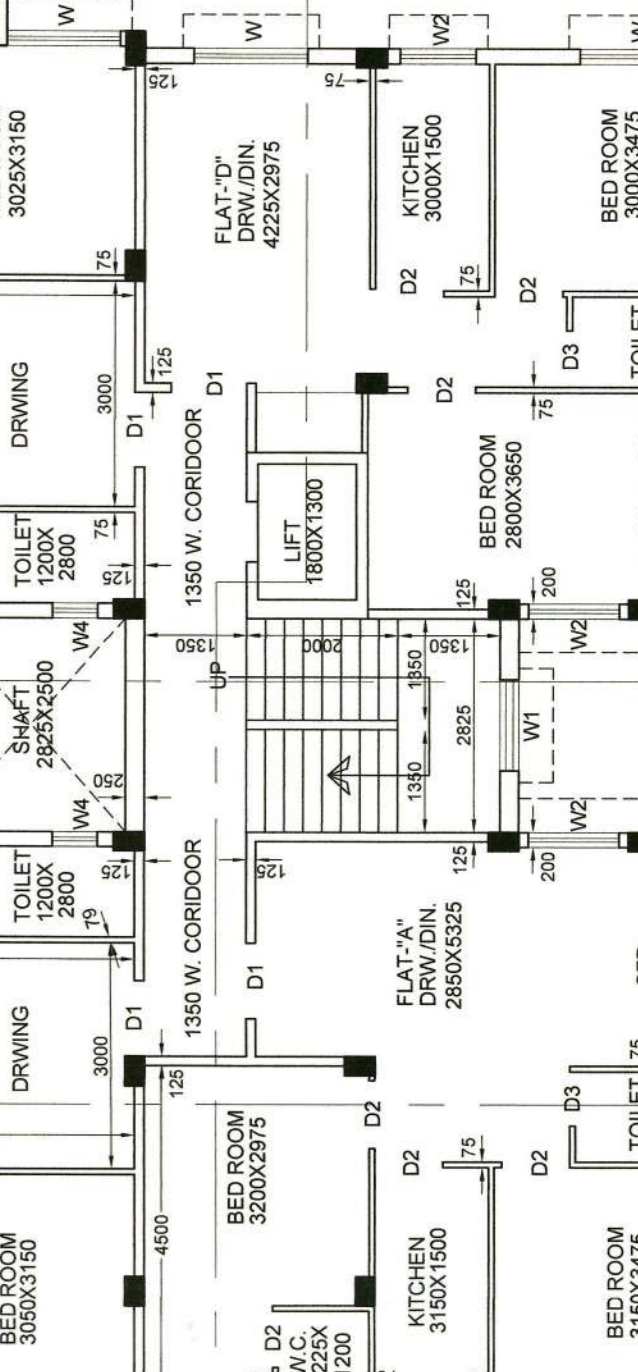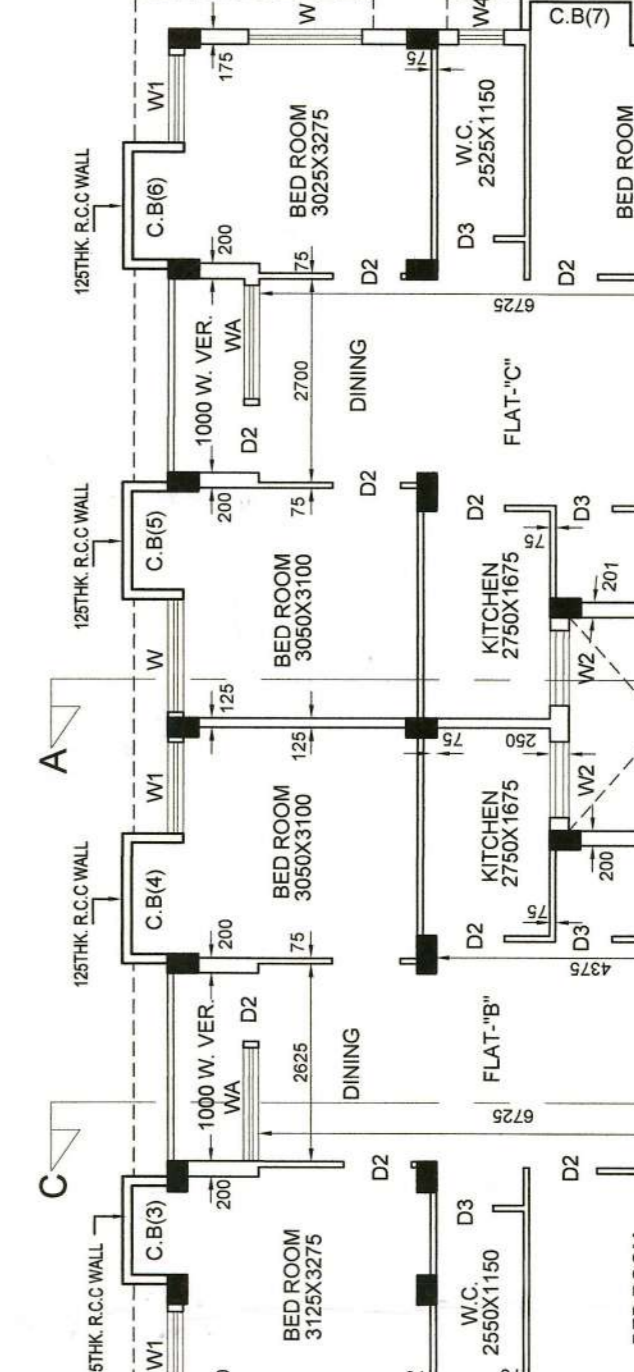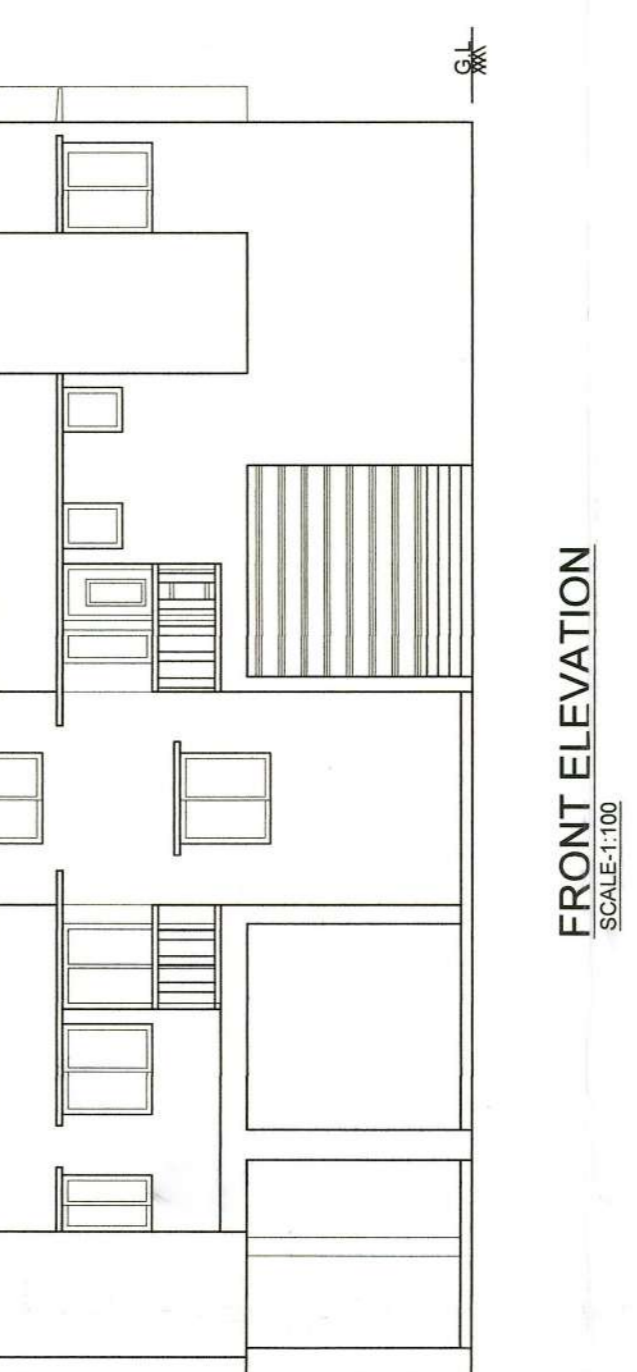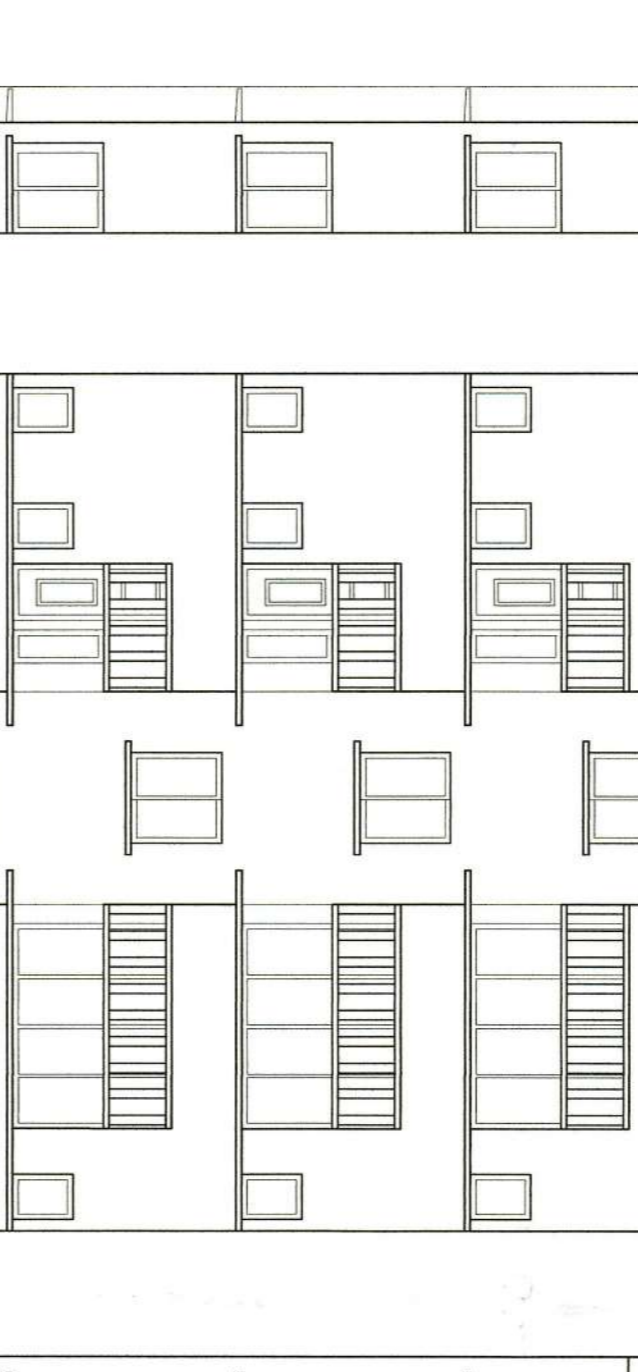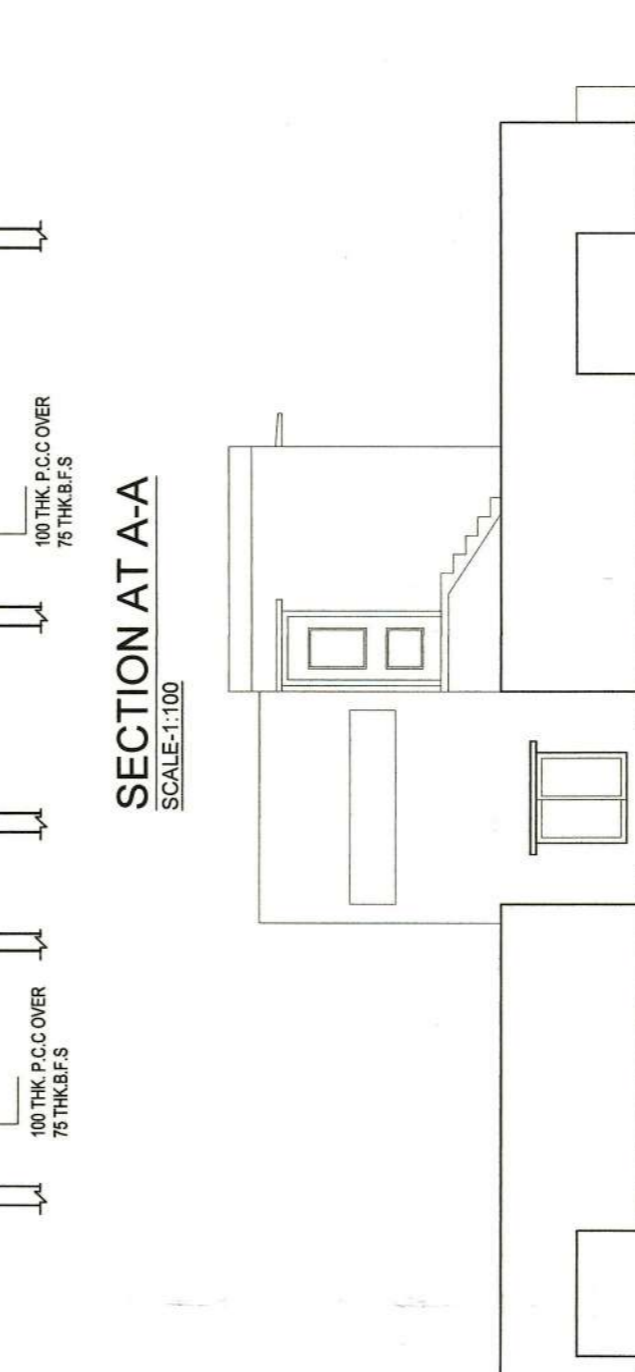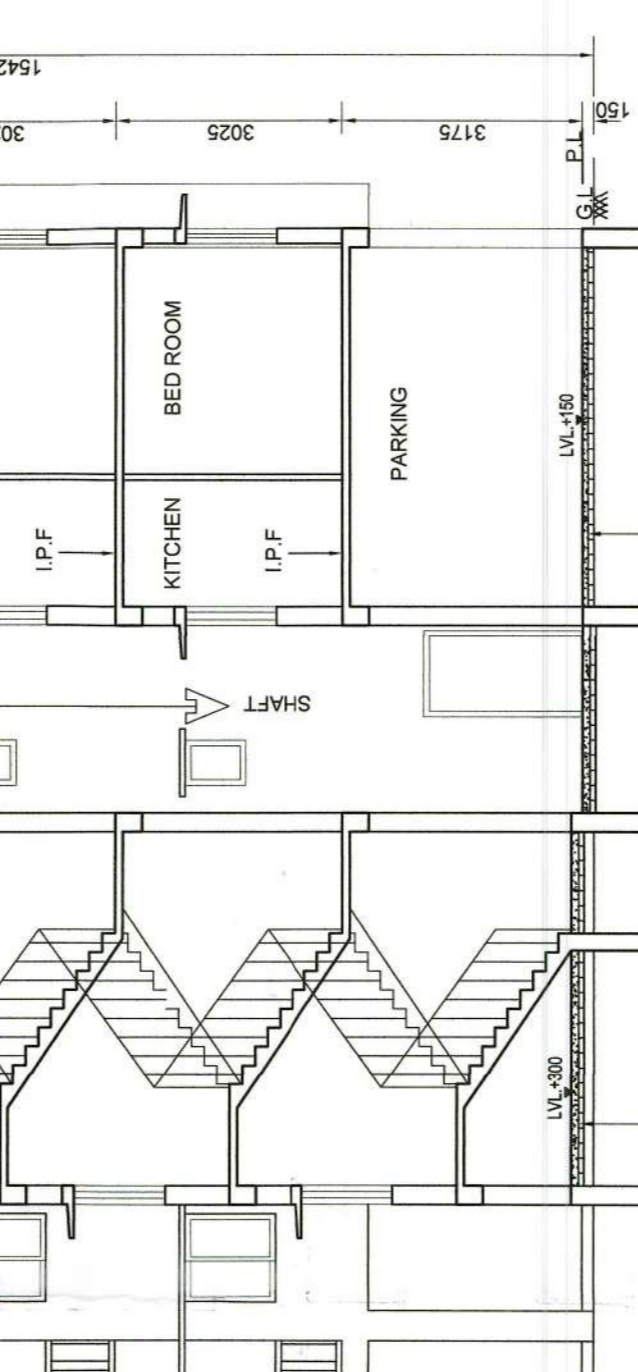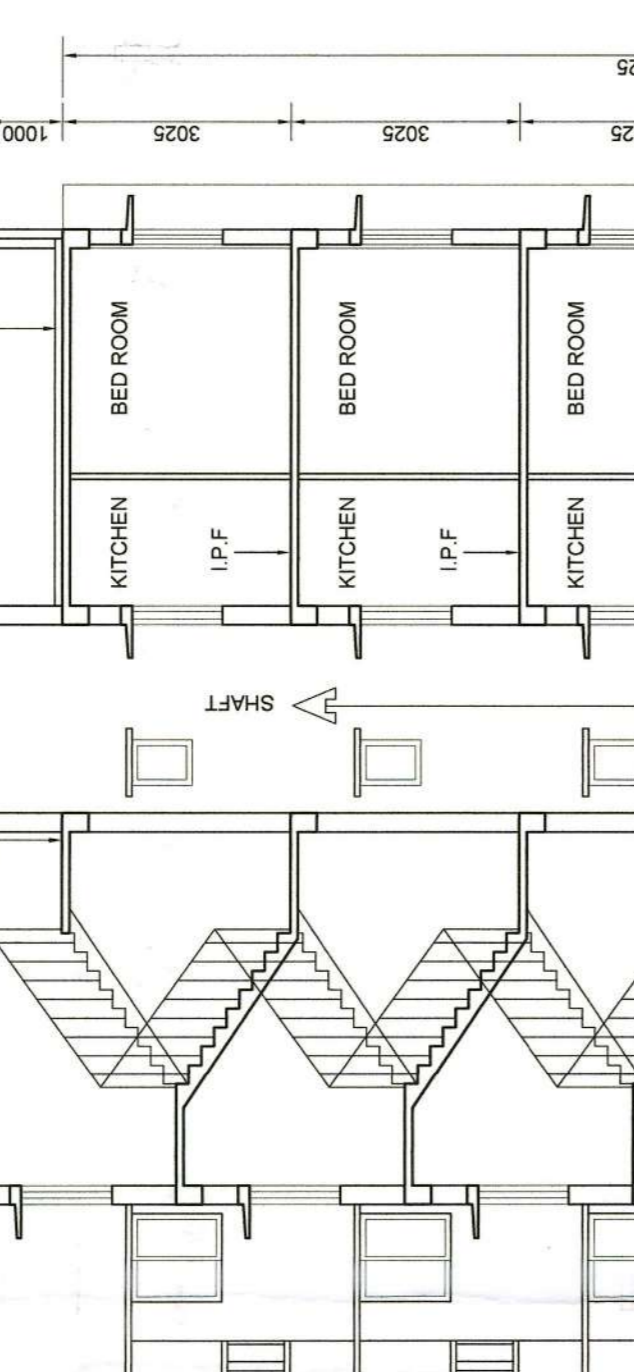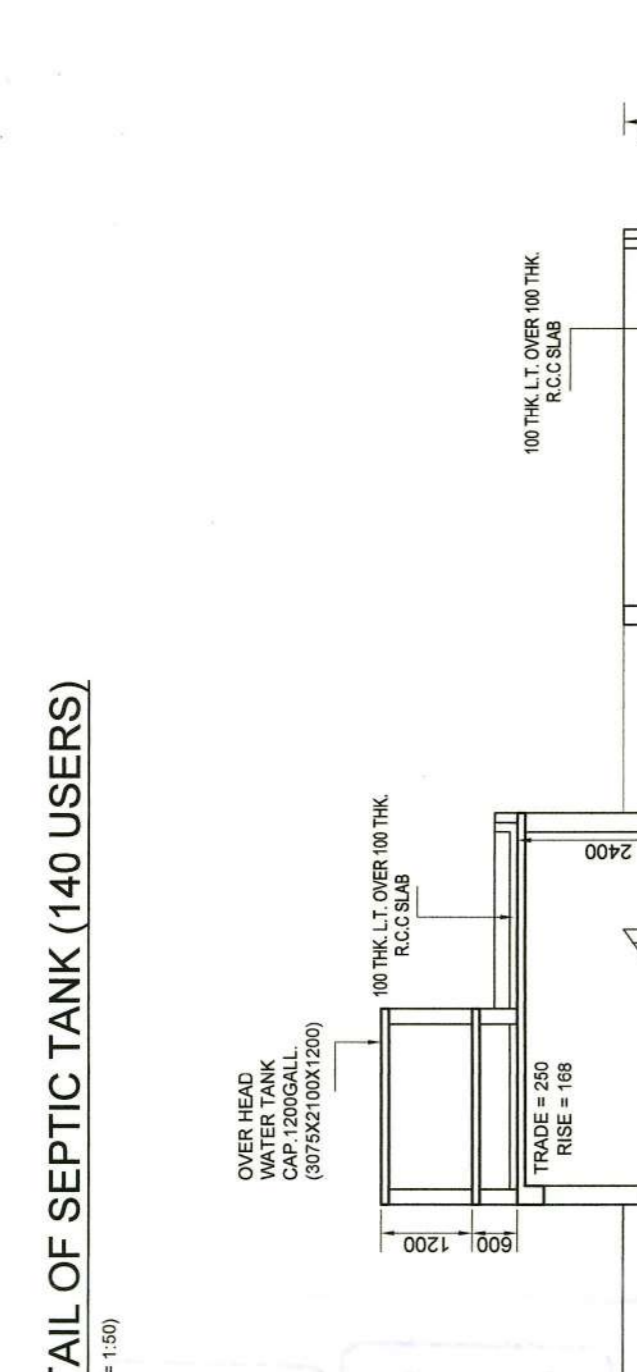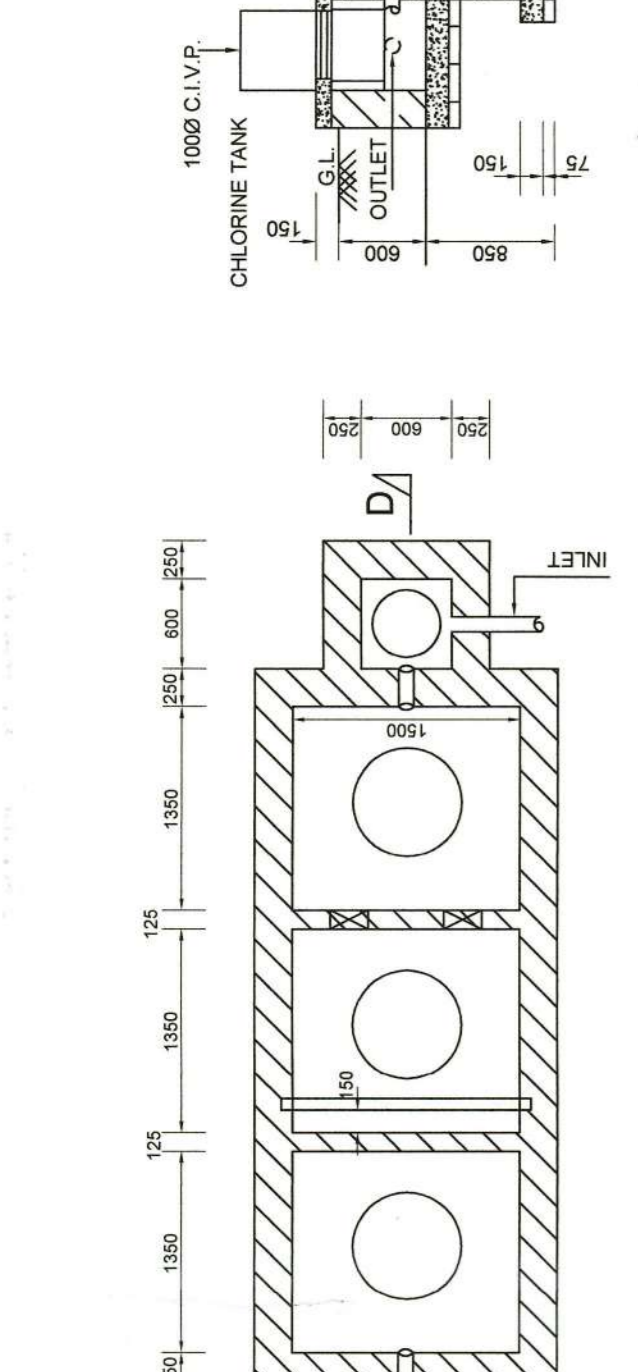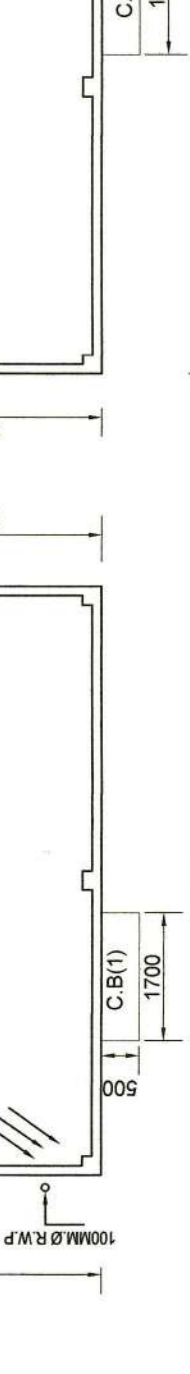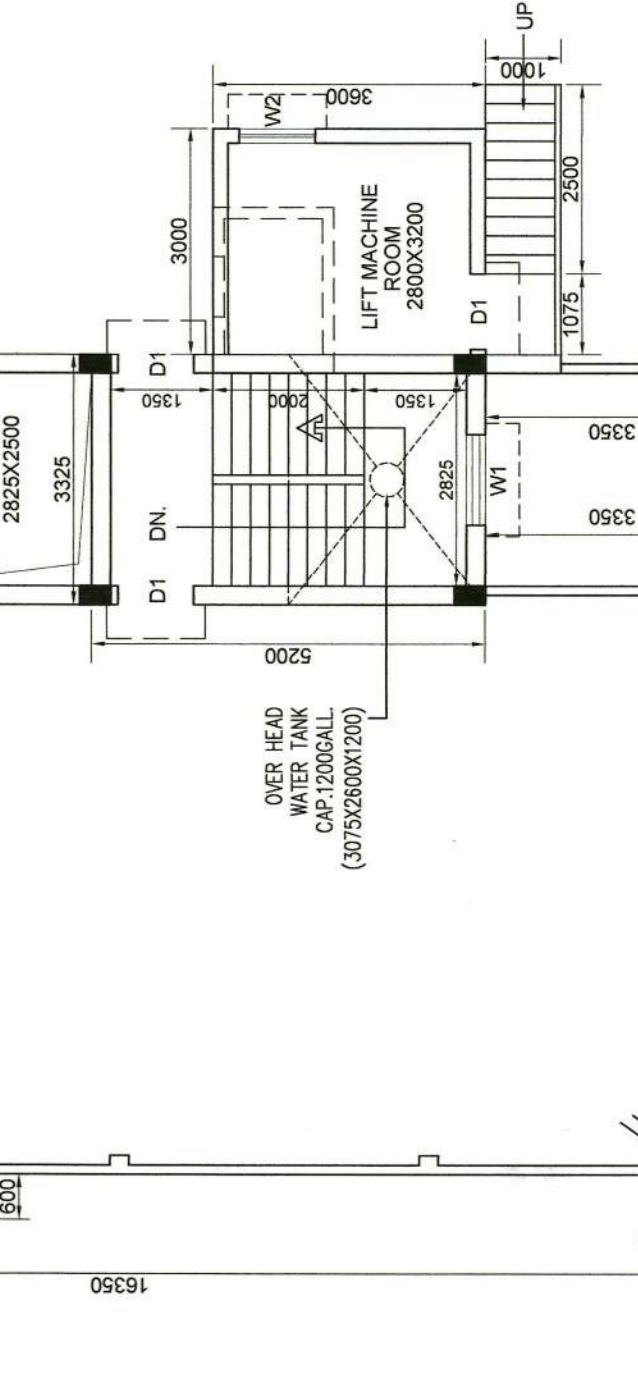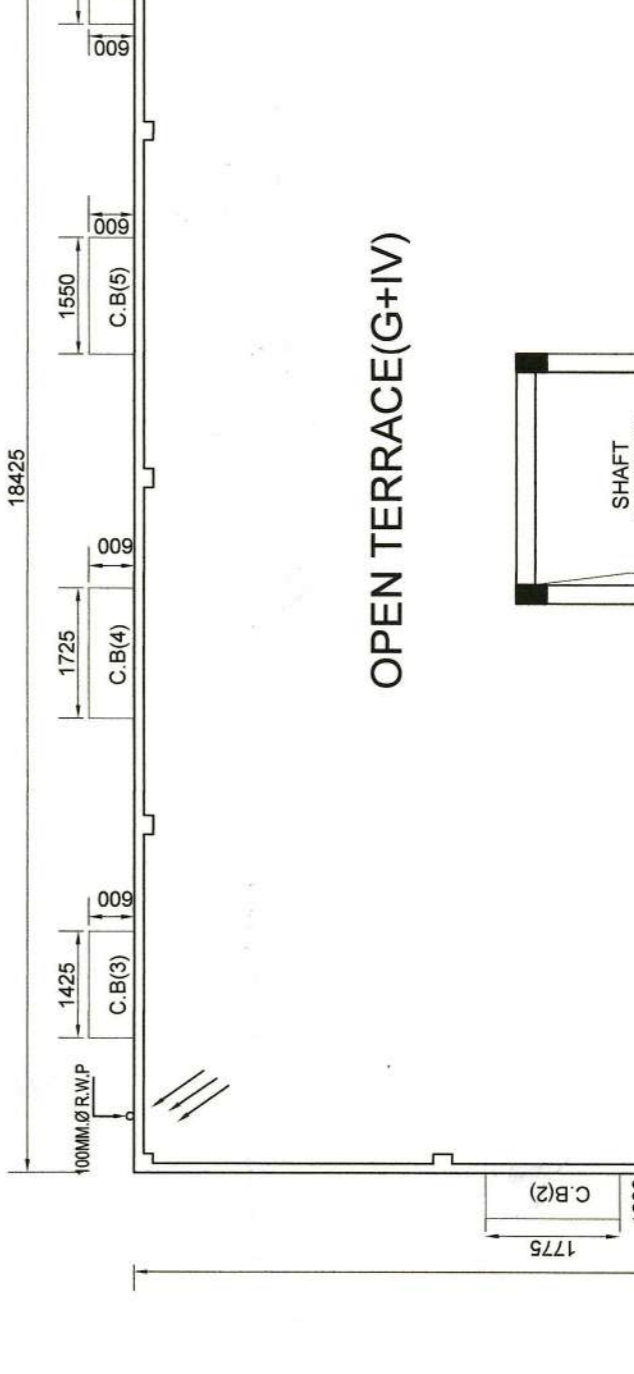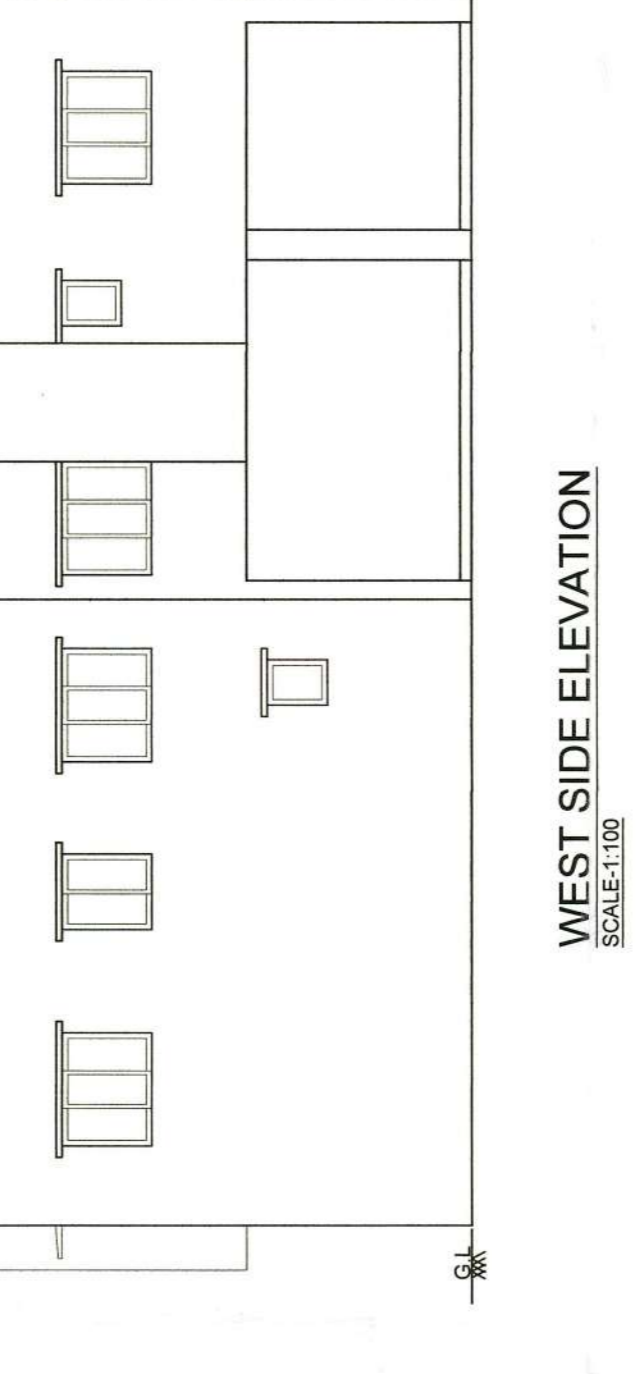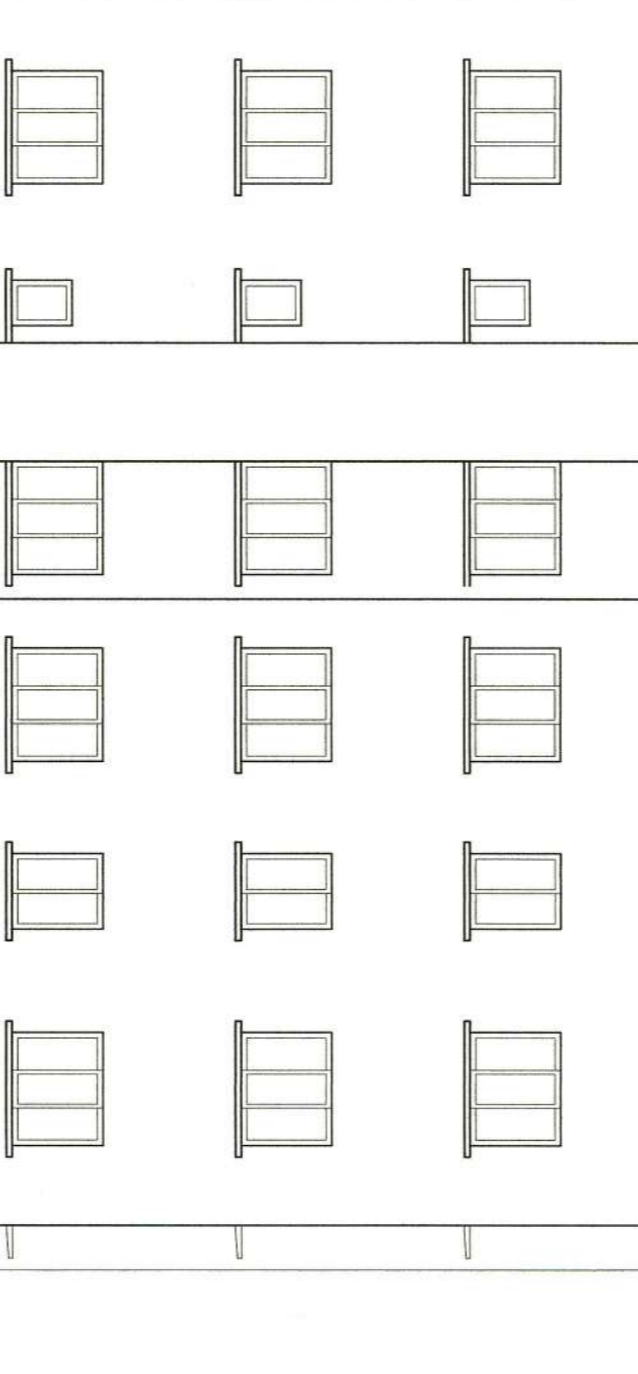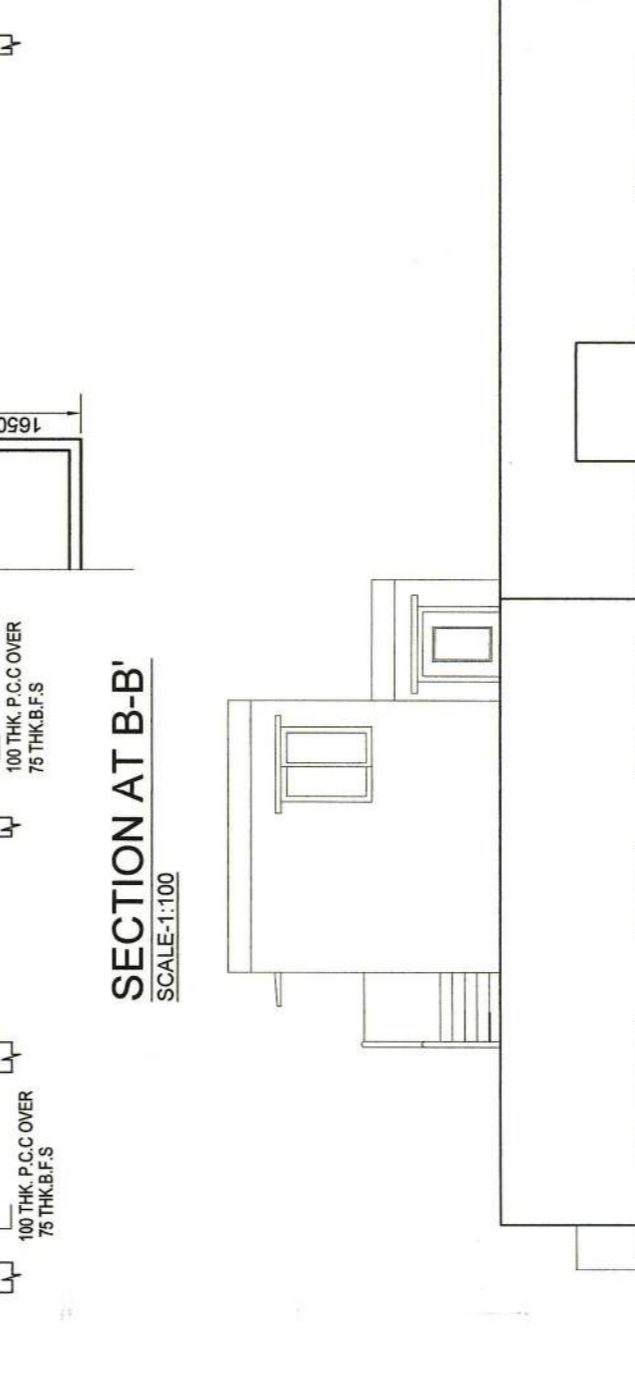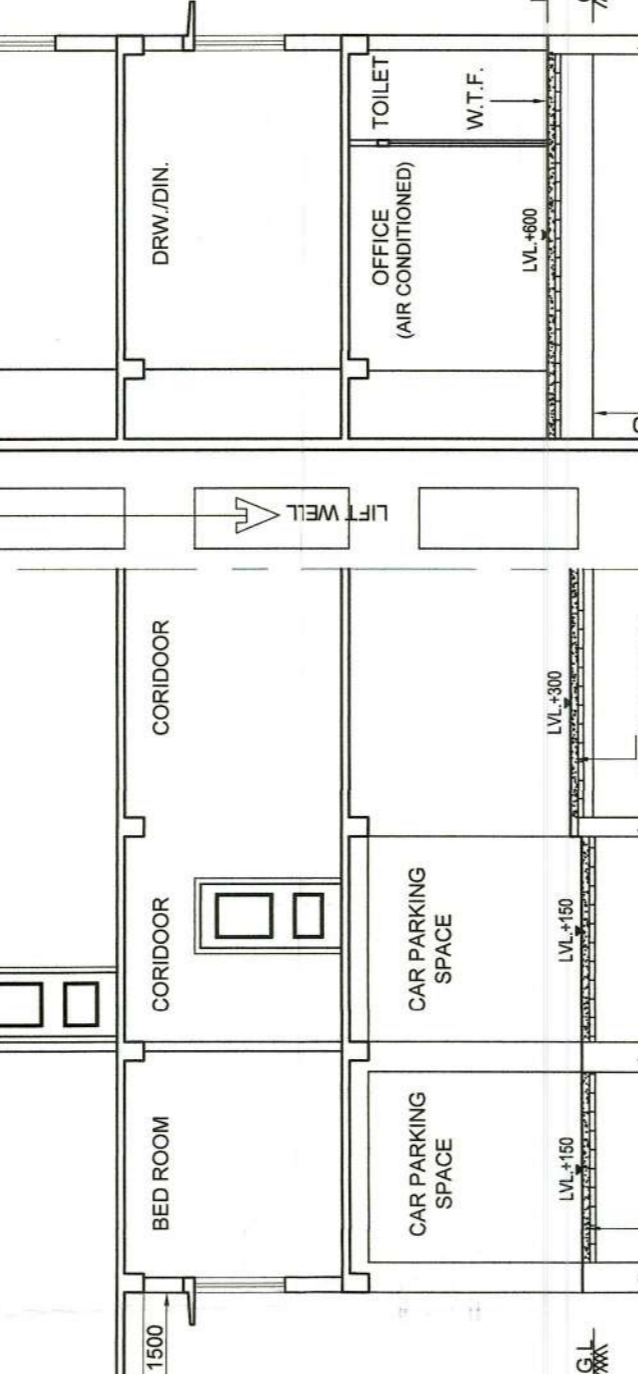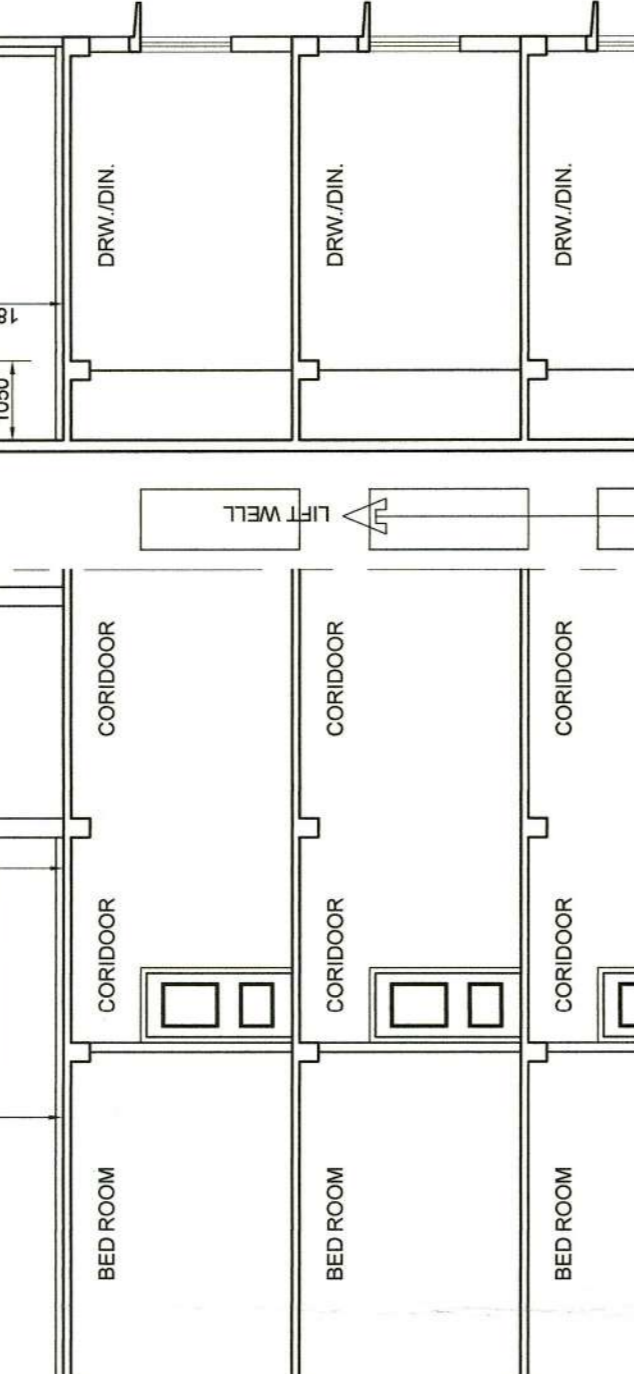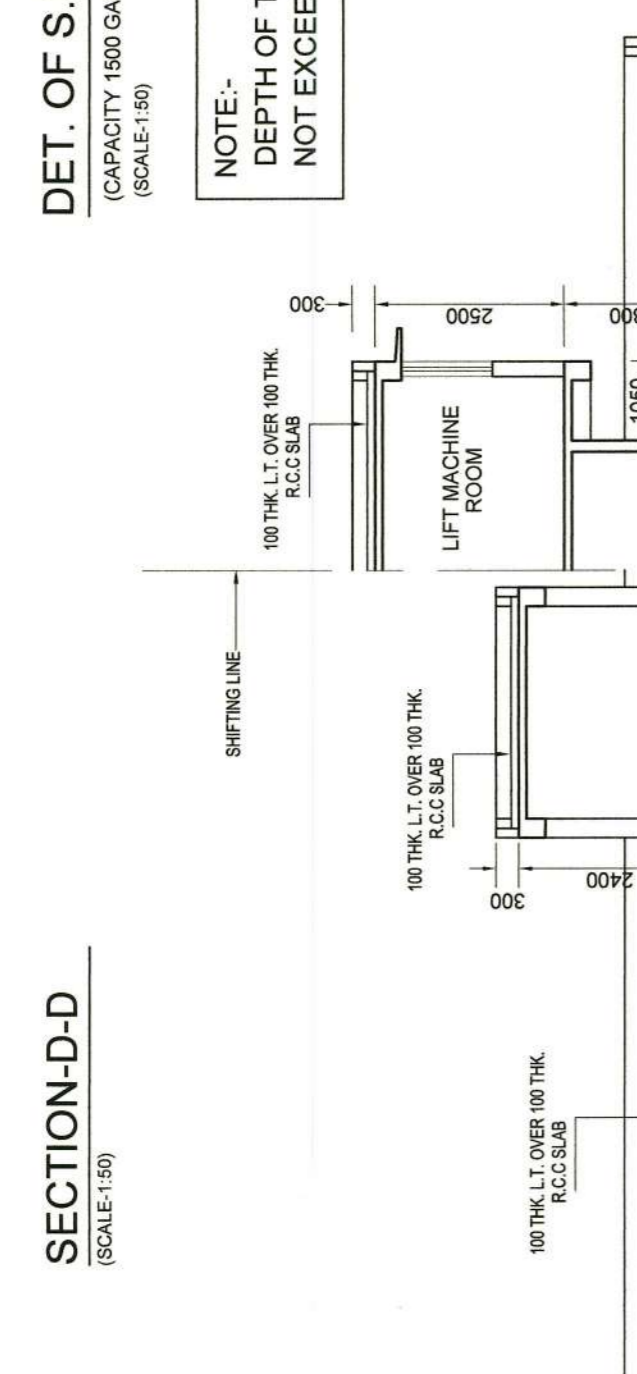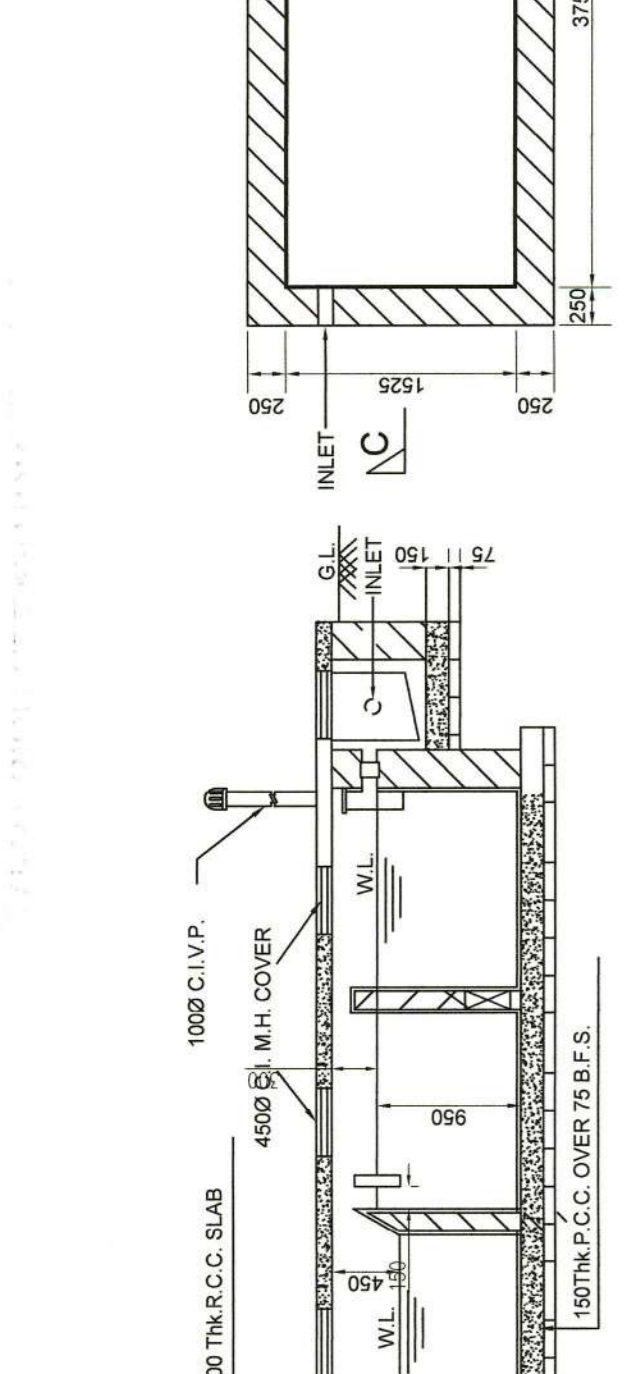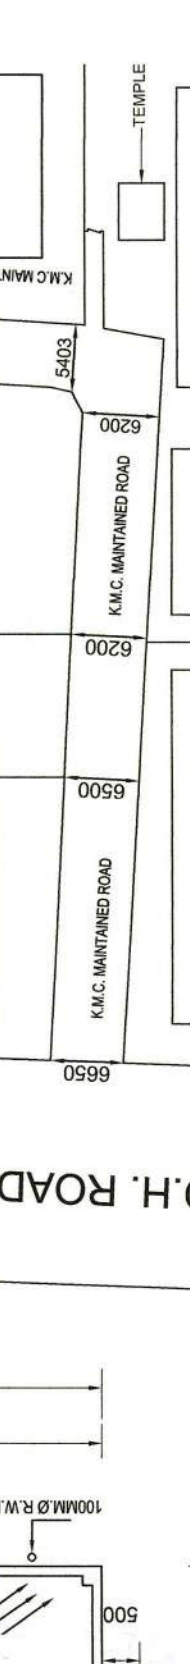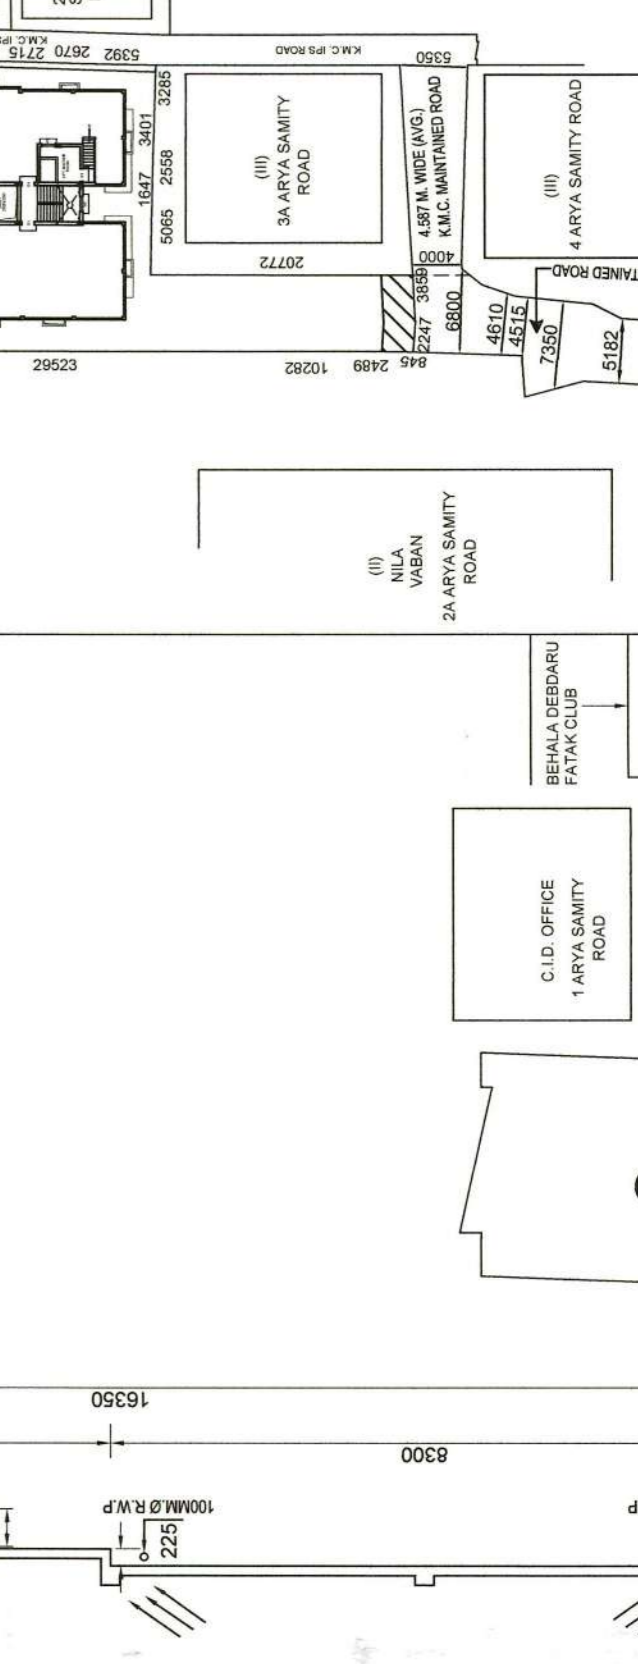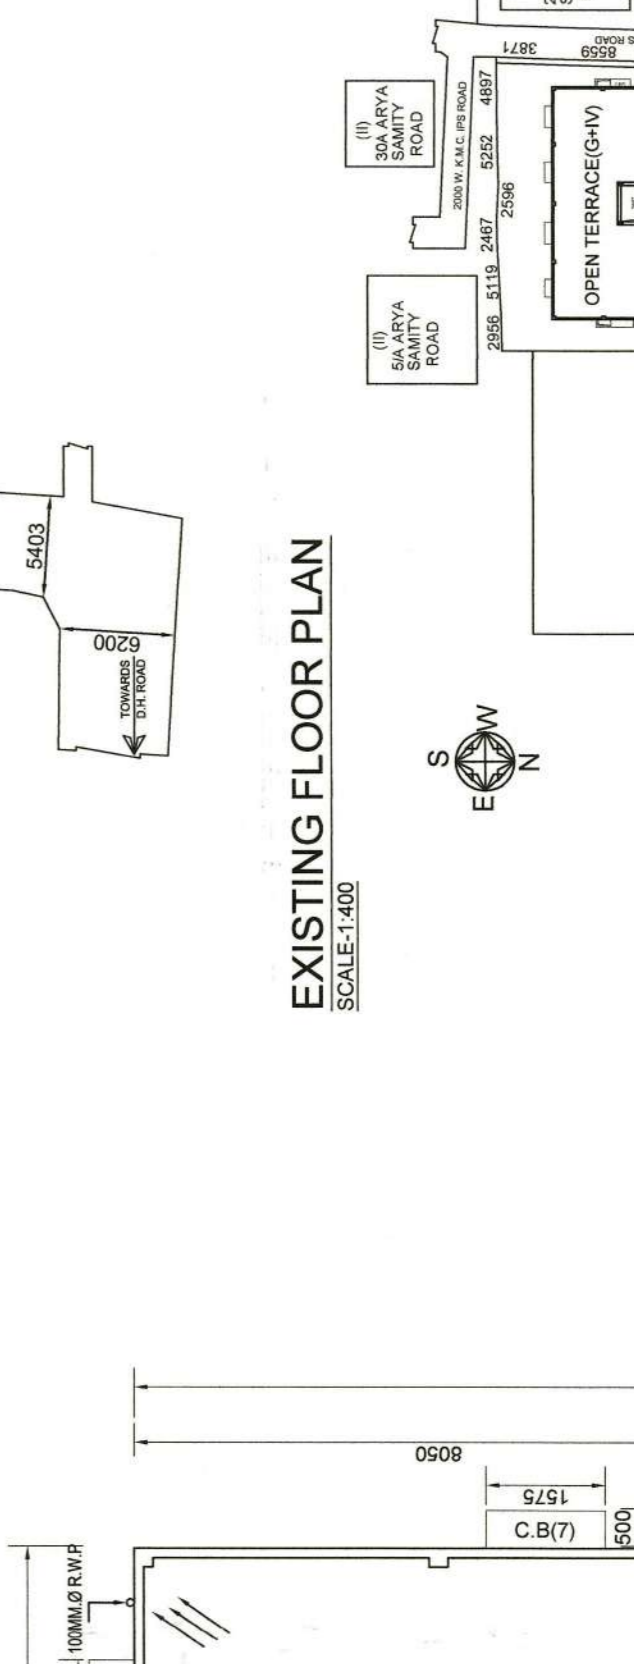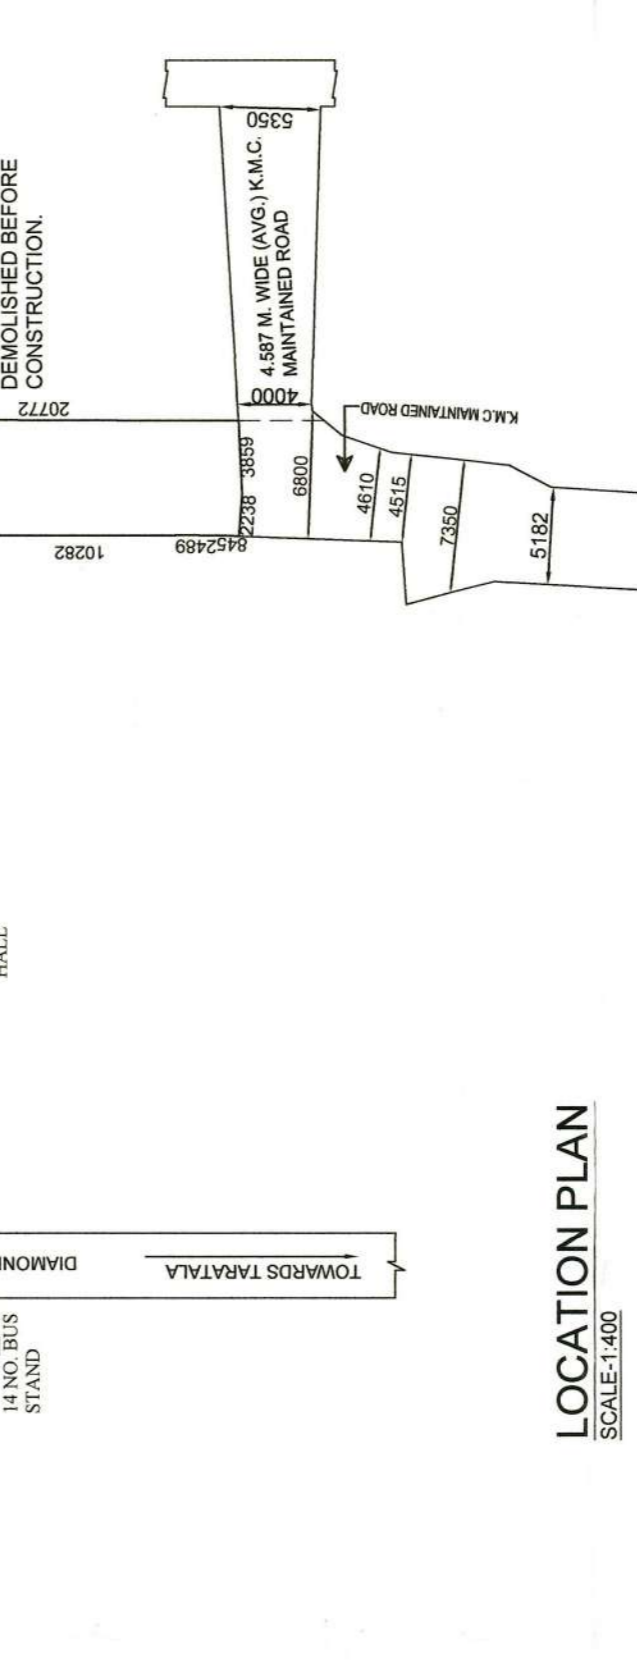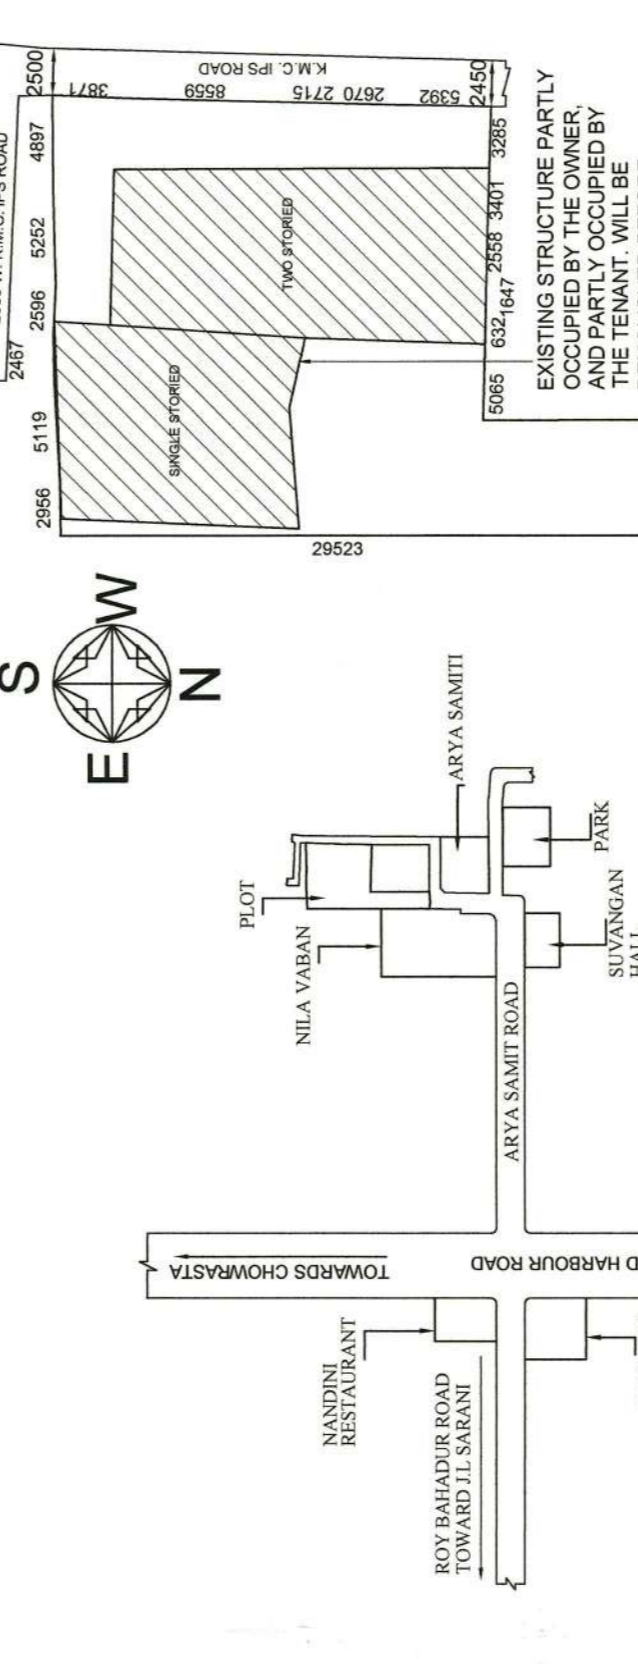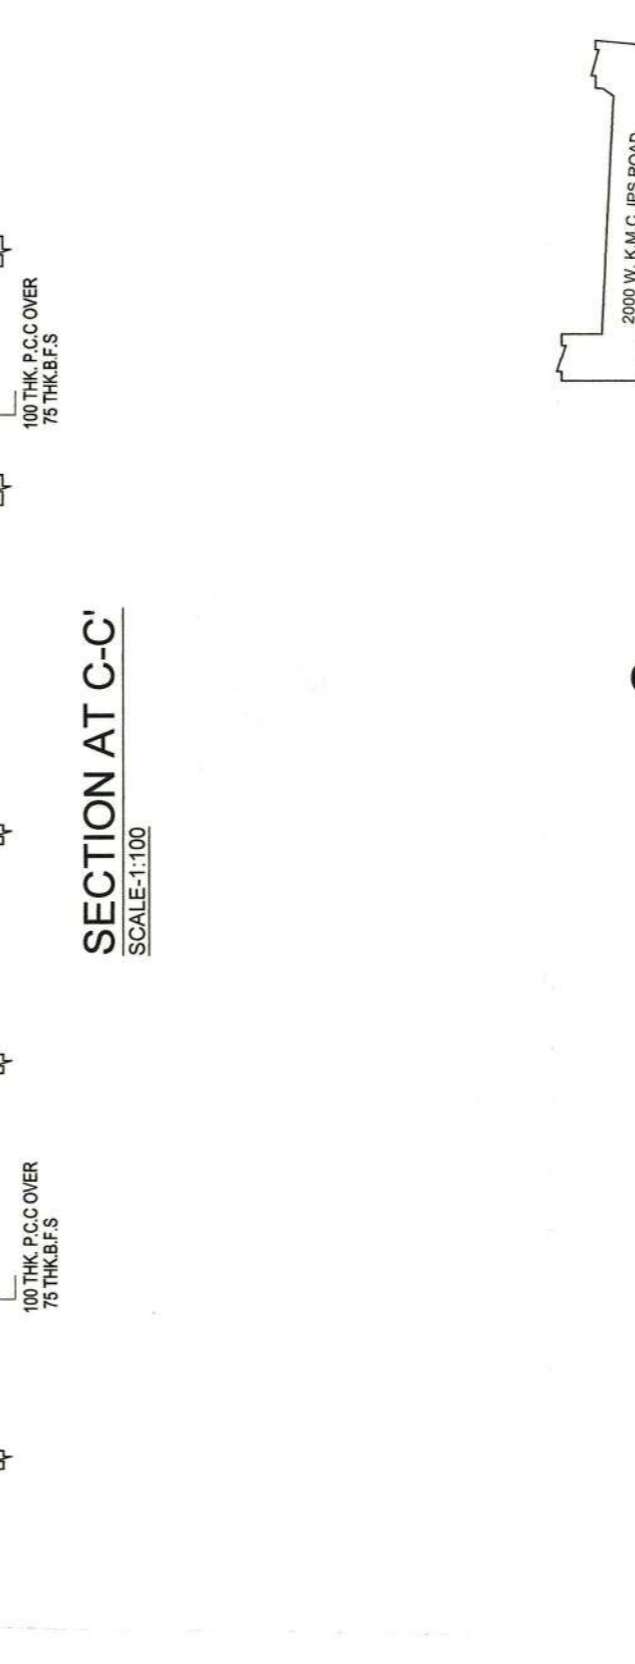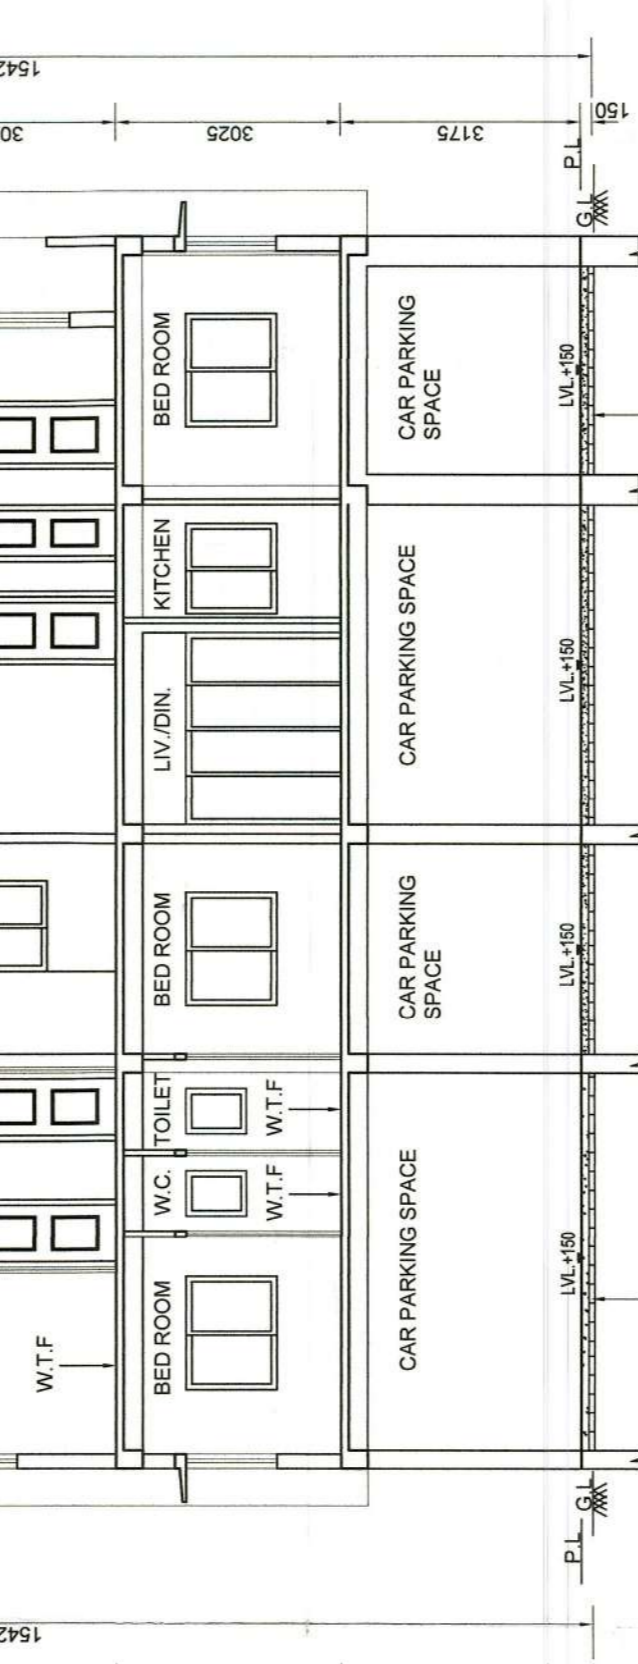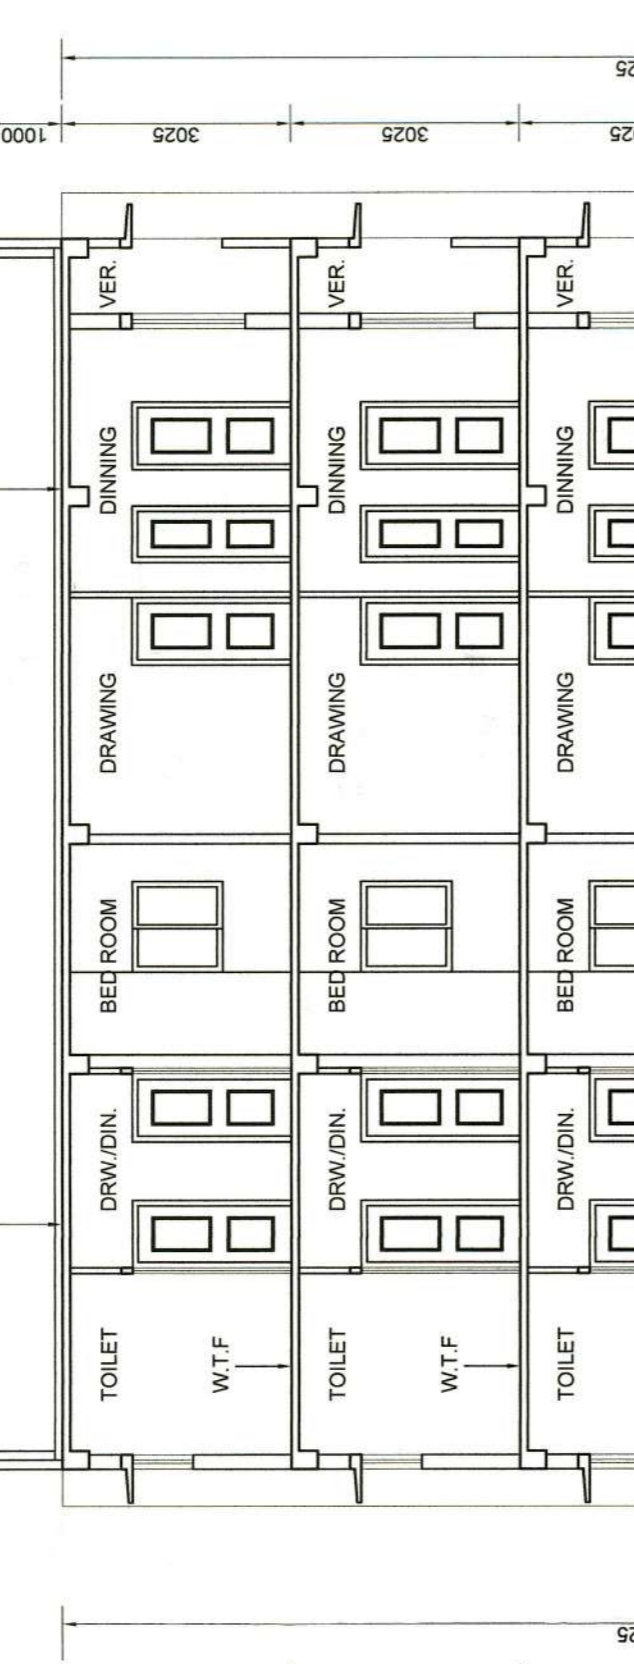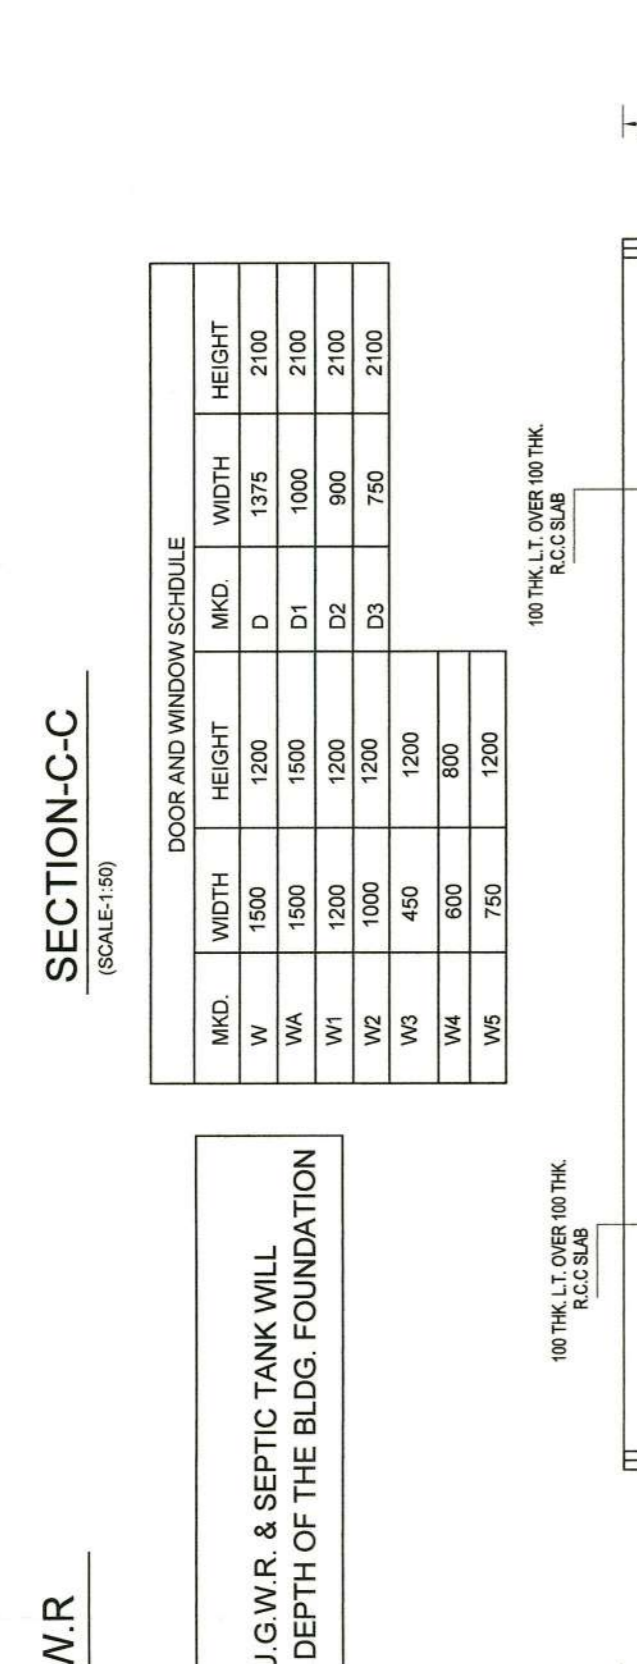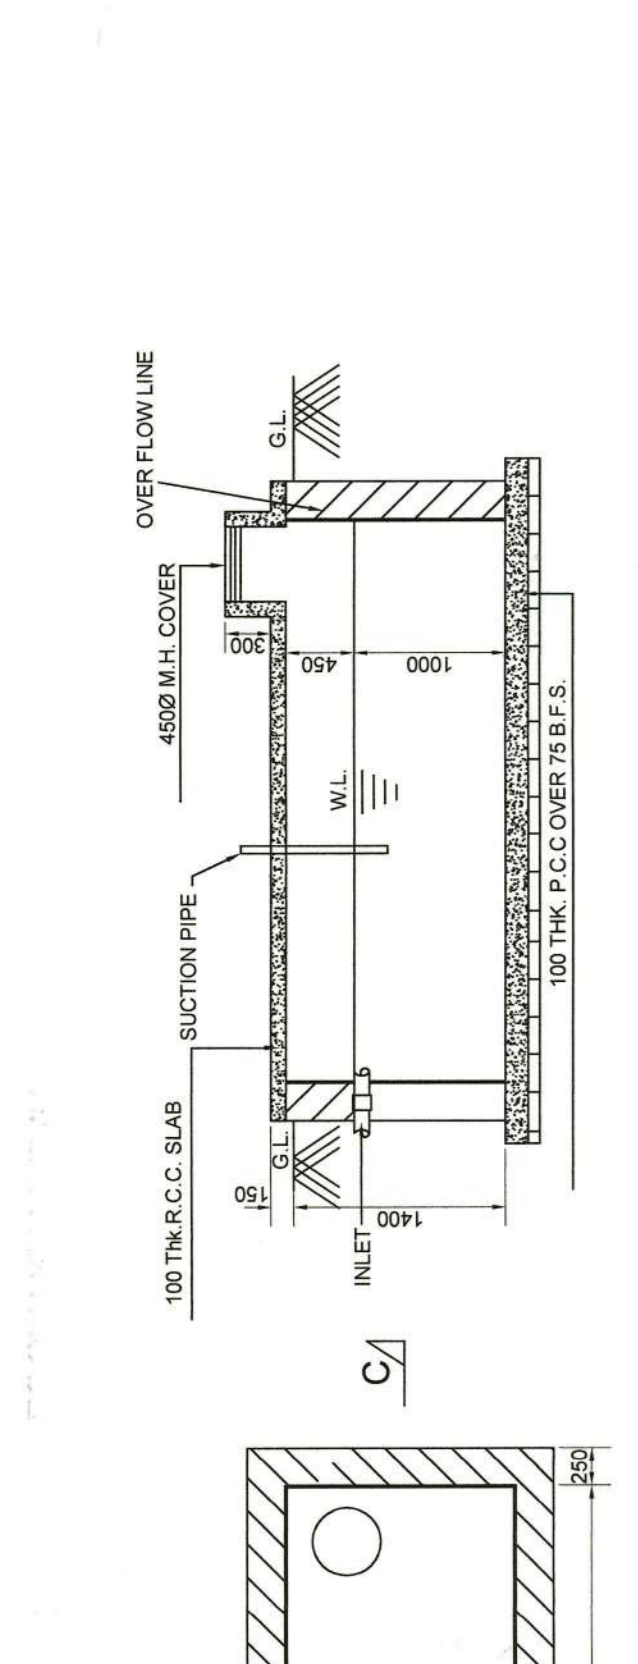

WEST SIDE ELEVATION
OPEN TERRACE (G+IV)
EXISTING FLOOR PLAN
LOCATION PLAN
SCALE: 1:500

APPROVED
 ARCHITECT
 SRI ANIMA DEY

APPROVED
 ARCHITECT
 SRI ANIMA DEY

APPROVED