

**SITE PLAN SHEET NO. 1**

**AREA STATEMENT**

1. LAND AREA (AS PER RECORD) (SQ. M)	445.15 SQ. M
2. LAND AREA (AS PER SETTS) (SQ. M)	444.82 SQ. M
3. REMAINING COVERED AREA (SQ. M)	124.00 SQ. M
4. PRO. GR. FL. COV. AREA (SQ. M)	124.00 SQ. M
5. PRO. 1ST. FL. COV. AREA (SQ. M)	214.94 SQ. M
6. PRO. 2ND. FL. COV. AREA (SQ. M)	214.94 SQ. M
7. PRO. 3RD. FL. COV. AREA (SQ. M)	214.94 SQ. M
8. PRO. 4TH. FL. COV. AREA (SQ. M)	214.94 SQ. M
9. TOTAL COVERED AREA (SQ. M)	858.80 SQ. M
10. OPEN AREA (SQ. M)	386.35 SQ. M
11. GRADE/FLOOR CAR PARKING AREA (SQ. M)	133.00 SQ. M

**COVERED AREA CALCULATION:-**

A. COVER AREA (SQ. M)	858.80 SQ. M
B. LIFT SHAFT (SQ. M)	12.00 SQ. M
C. CAR PARKING AREA (SQ. M)	133.00 SQ. M
D. STAIRCASE (SQ. M)	12.00 SQ. M
E. TOTAL COVERED AREA (SQ. M)	1015.80 SQ. M
F. TO COVERED AREA (SQ. M)	1015.80 SQ. M
G. PROPOSED F.A.R. (1.74)	174.70 SQ. M
H. REMAINING AREA (SQ. M)	841.10 SQ. M

**CERTIFICATE OF OWNER**

WE UNDERTAKE TO REPORT THAT THERE IS NO COURT CASE OR ANY COMPLAINT FROM ANY OTHER IN RESPECT OF THIS PROPERTY AS PER PLAN, ARCHITECTURAL INFORMATION WILL NOT BE LIABLE FOR ANY TYPE OF SUITABLE OF DAMAGES.

DATE: \_\_\_\_\_ SIZE OF OWNER: \_\_\_\_\_

**CERTIFICATE OF ENGINEER'S S - 1**

I, THE ENGINEER, HAVE BEEN DULY VERIFIED PERSONALLY BY ME AND THE PLAN HAS BEEN DRAWN BY STRICTLY ACCORDING TO THE RULES OF ASANSOL MUNICIPAL CORPORATION. I CERTIFY THAT THE FOUNDATION AND STRUCTURE OF THE BUILDING HAS BEEN SO DESIGNED BY ME TO BE SAFE IN ALL RESPECTS INCLUDING THE CONSIDERATION OF SEISMIC CAPACITY OF SOIL, AND SETTLEMENT ETC. AS PER S & B CODE SUBJECTS THE STRUCTURAL CALCULATION SHEET AND SOIL REPORT IS SUBMITTED FOR REFERENCE AND RECORD.

DATE: \_\_\_\_\_ SIZE OF ENGINEER: \_\_\_\_\_


**NOTES:-**

1. ALL DIMENSIONS ARE IN METERS UNLESS OTHERWISE STATED.
2. ALL DIMENSIONS ARE TO FACE UNLESS OTHERWISE STATED.
3. ALL DIMENSIONS ARE TO FACE UNLESS OTHERWISE STATED.
4. ALL DIMENSIONS ARE TO FACE UNLESS OTHERWISE STATED.
5. ALL DIMENSIONS ARE TO FACE UNLESS OTHERWISE STATED.
6. ALL DIMENSIONS ARE TO FACE UNLESS OTHERWISE STATED.
7. ALL DIMENSIONS ARE TO FACE UNLESS OTHERWISE STATED.
8. ALL DIMENSIONS ARE TO FACE UNLESS OTHERWISE STATED.
9. ALL DIMENSIONS ARE TO FACE UNLESS OTHERWISE STATED.
10. ALL DIMENSIONS ARE TO FACE UNLESS OTHERWISE STATED.

**SCHEDULE OF DOORS AND WINDOWS**

NO.	SIZE OF WINDOW	NO.	SIZE OF WINDOW
1	1000 X 1200	11	1000 X 1200
2	800 X 1000	12	1000 X 1200
3	1000 X 1200	13	1000 X 1200
4	1000 X 1200	14	1000 X 1200
5	1000 X 1200	15	1000 X 1200
6	1000 X 1200	16	1000 X 1200
7	1000 X 1200	17	1000 X 1200
8	1000 X 1200	18	1000 X 1200
9	1000 X 1200	19	1000 X 1200
10	1000 X 1200	20	1000 X 1200

**T & DAS & ASSOCIATES**  
L & P. A. S. DAS ROAD  
ASANSOL, PASCHIM BURDWAN DISTRICT  
WEST BENGAL - 741001

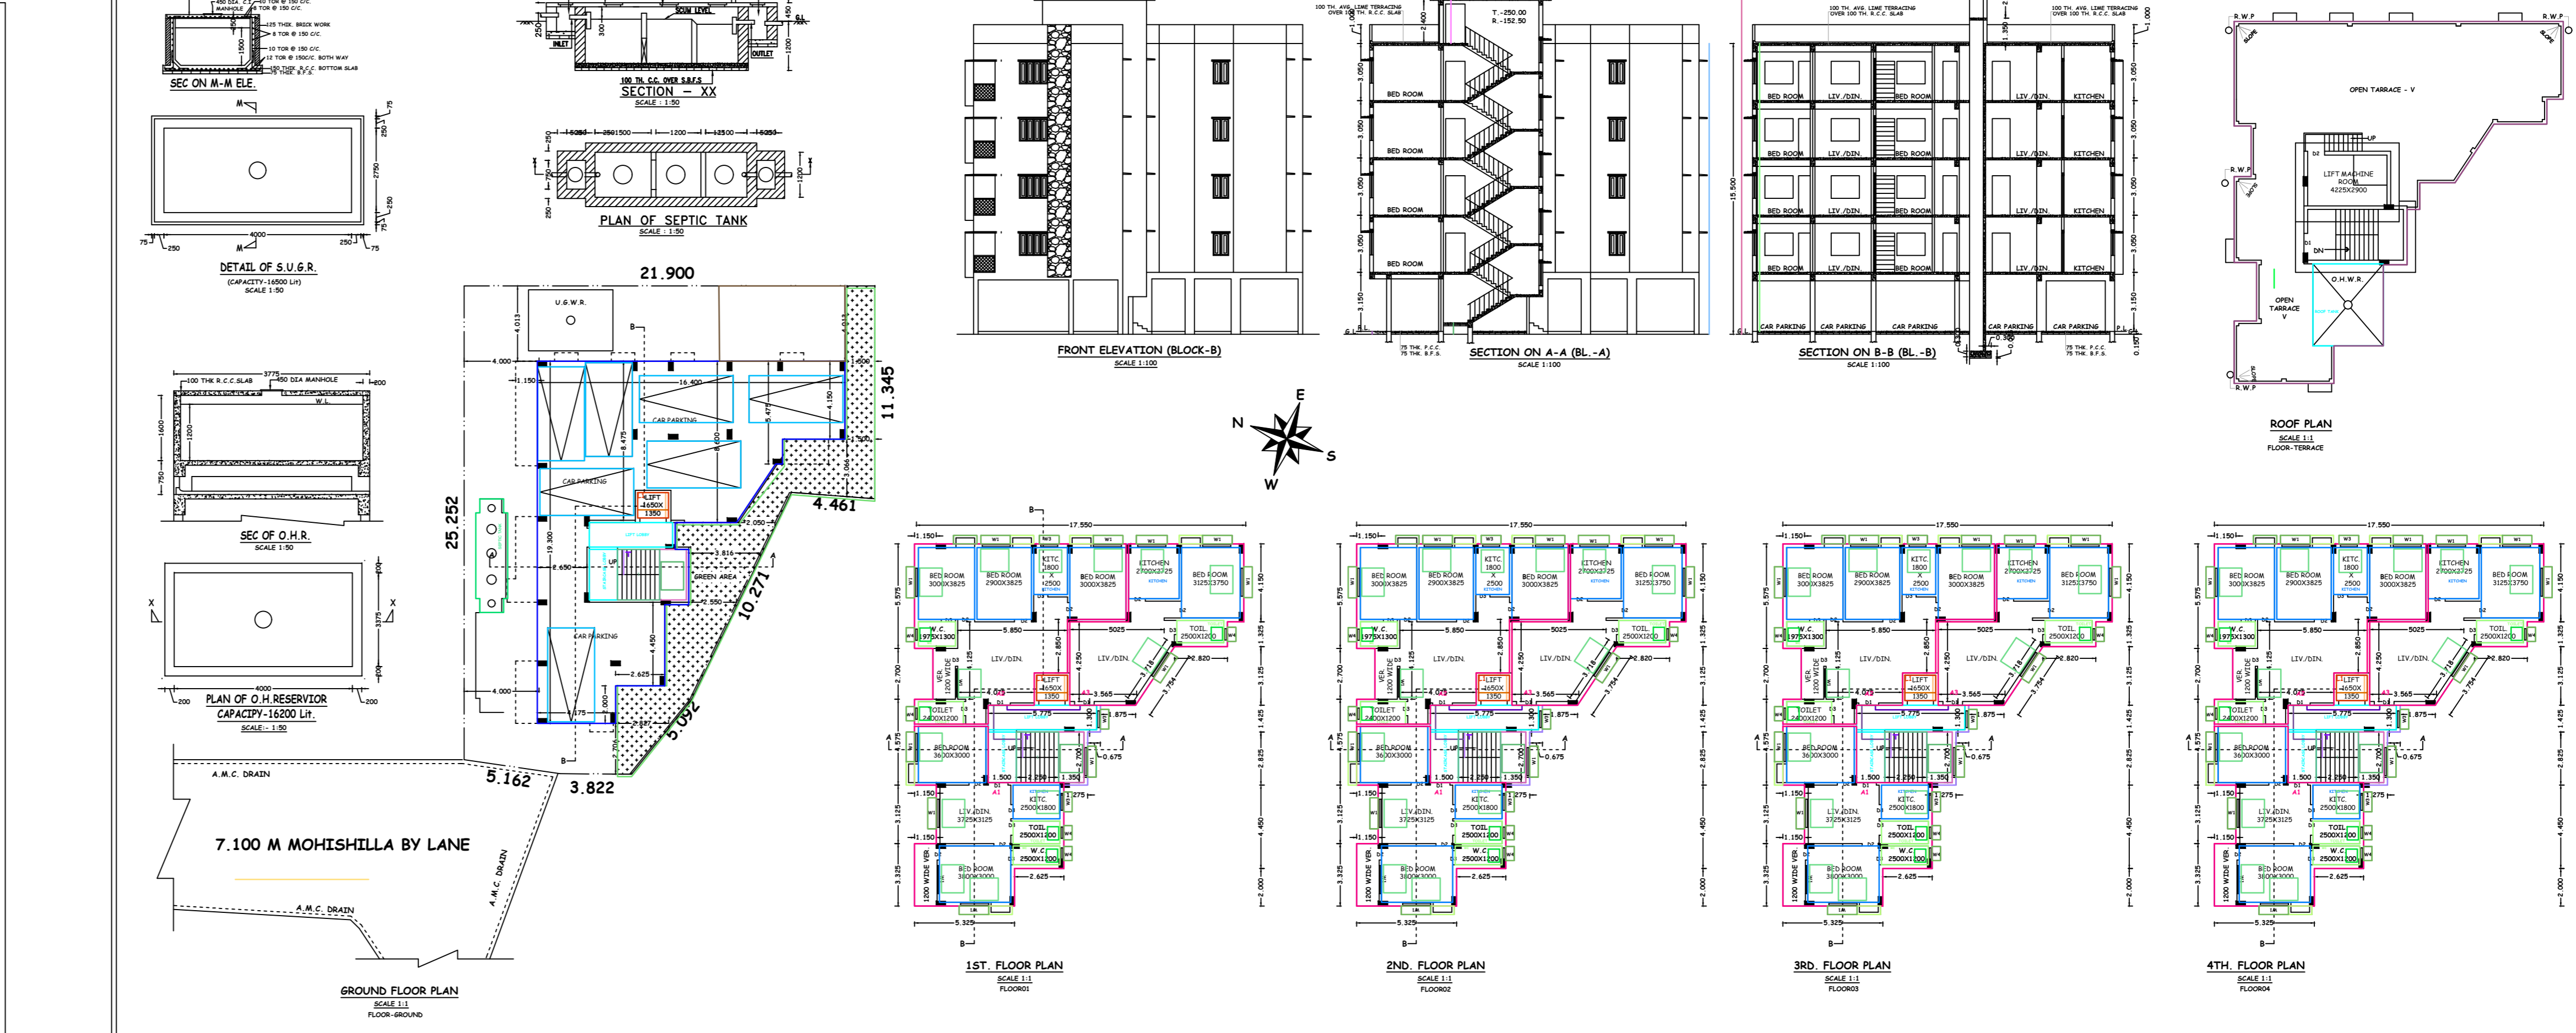

**ARCHITECTURAL PLAN SHEET NO. 1**

**PROPOSED PLAN FOR G+VI STORIED RESIDENTIAL BUILDING OF SRI HARI NARAYAN CHATTERJEE, SRI HARI KINKAR CHATTERJEE & SRI HARI BHUSHAN CHATTERJEE TO BE CONSTRUCTED AT L. R. PLOT NO. - 242, L.R. KHATIAN NO. - 5141, 5142 & 5143 UNDER MOUZA- ASANSOL, J.L. NO. - 35, P.S.-ASANSOL (SOUTH), DIST- PASCHIM BURDWAN IN WARD NO. - 18(O) & 86 (N), UNDER ASANSOL MUNICIPAL CORPORATION.**

**AREA STATEMENT**

1. LAND AREA (AS PER RECORD) (SQ. M)	445.15 SQ. M
2. LAND AREA (AS PER SETTS) (SQ. M)	444.82 SQ. M
3. REMAINING COVERED AREA (SQ. M)	124.00 SQ. M
4. PRO. GR. FL. COV. AREA (SQ. M)	124.00 SQ. M
5. PRO. 1ST. FL. COV. AREA (SQ. M)	214.94 SQ. M
6. PRO. 2ND. FL. COV. AREA (SQ. M)	214.94 SQ. M
7. PRO. 3RD. FL. COV. AREA (SQ. M)	214.94 SQ. M
8. PRO. 4TH. FL. COV. AREA (SQ. M)	214.94 SQ. M
9. TOTAL COVERED AREA (SQ. M)	858.80 SQ. M
10. OPEN AREA (SQ. M)	386.35 SQ. M
11. GRADE/FLOOR CAR PARKING AREA (SQ. M)	133.00 SQ. M

**COVERED AREA CALCULATION:-**

A. COVER AREA (SQ. M)	858.80 SQ. M
B. LIFT SHAFT (SQ. M)	12.00 SQ. M
C. CAR PARKING AREA (SQ. M)	133.00 SQ. M
D. STAIRCASE (SQ. M)	12.00 SQ. M
E. TOTAL COVERED AREA (SQ. M)	1015.80 SQ. M
F. TO COVERED AREA (SQ. M)	1015.80 SQ. M
G. PROPOSED F.A.R. (1.74)	174.70 SQ. M
H. REMAINING AREA (SQ. M)	841.10 SQ. M

**CERTIFICATE OF OWNER**

WE UNDERTAKE TO REPORT THAT THERE IS NO COURT CASE OR ANY COMPLAINT FROM ANY OTHER IN RESPECT OF THIS PROPERTY AS PER PLAN, ARCHITECTURAL INFORMATION WILL NOT BE LIABLE FOR ANY TYPE OF SUITABLE OF DAMAGES.

DATE: \_\_\_\_\_ SIZE OF OWNER: \_\_\_\_\_

**CERTIFICATE OF ENGINEER'S S - 1**

I, THE ENGINEER, HAVE BEEN DULY VERIFIED PERSONALLY BY ME AND THE PLAN HAS BEEN DRAWN BY STRICTLY ACCORDING TO THE RULES OF ASANSOL MUNICIPAL CORPORATION. I CERTIFY THAT THE FOUNDATION AND STRUCTURE OF THE BUILDING HAS BEEN SO DESIGNED BY ME TO BE SAFE IN ALL RESPECTS INCLUDING THE CONSIDERATION OF SEISMIC CAPACITY OF SOIL, AND SETTLEMENT ETC. AS PER S & B CODE SUBJECTS THE STRUCTURAL CALCULATION SHEET AND SOIL REPORT IS SUBMITTED FOR REFERENCE AND RECORD.

DATE: \_\_\_\_\_ SIZE OF ENGINEER: \_\_\_\_\_

**NOTES:-**

1. ALL DIMENSIONS ARE IN METERS UNLESS OTHERWISE STATED.
2. ALL DIMENSIONS ARE TO FACE UNLESS OTHERWISE STATED.
3. ALL DIMENSIONS ARE TO FACE UNLESS OTHERWISE STATED.
4. ALL DIMENSIONS ARE TO FACE UNLESS OTHERWISE STATED.
5. ALL DIMENSIONS ARE TO FACE UNLESS OTHERWISE STATED.
6. ALL DIMENSIONS ARE TO FACE UNLESS OTHERWISE STATED.
7. ALL DIMENSIONS ARE TO FACE UNLESS OTHERWISE STATED.
8. ALL DIMENSIONS ARE TO FACE UNLESS OTHERWISE STATED.
9. ALL DIMENSIONS ARE TO FACE UNLESS OTHERWISE STATED.
10. ALL DIMENSIONS ARE TO FACE UNLESS OTHERWISE STATED.

**SCHEDULE OF DOORS AND WINDOWS**

NO.	SIZE OF WINDOW	NO.	SIZE OF WINDOW
1	1000 X 1200	11	1000 X 1200
2	800 X 1000	12	1000 X 1200
3	1000 X 1200	13	1000 X 1200
4	1000 X 1200	14	1000 X 1200
5	1000 X 1200	15	1000 X 1200
6	1000 X 1200	16	1000 X 1200
7	1000 X 1200	17	1000 X 1200
8	1000 X 1200	18	1000 X 1200
9	1000 X 1200	19	1000 X 1200
10	1000 X 1200	20	1000 X 1200

**T & DAS & ASSOCIATES**  
L & P. A. S. DAS ROAD  
ASANSOL, PASCHIM BURDWAN DISTRICT  
WEST BENGAL - 741001

