


**OWNER**  
 Sri BIJAY AGARWAL  
 S/O Sri PAWAN KUMAR AGARWAL  
 LOCATION - THAKUR PANCHANAN ROAD  
 NEAR NIRMALA CONVENT  
 SCHOOL,  
 WARD NO - 42

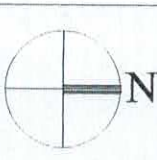

**CERTIFICATE OF OWNER**  
 CERTIFIED THAT I HAVE GONE THROUGH THE BUILDING RULES FOR S.M.C. AND ALSO UNDER TAKE TO ABIDE BY THOSE RULES DURING AND AFTER CONSTRUCTION OF THE BUILDING.

FOR OFFICIAL USE

SIGNATURE OF OWNER  
 CERTIFICATE OF STRUCTURAL STABILITY

WE HEREBY CERTIFY THAT THE FOUNDATION AND SUPERSTRUCTURE OF THE BUILDING PROPOSED FOR CONSTRUCTION ON THAKUR PANCHANAN ROAD, MOUZA-DABGRAM, PLOT NO.(L.R.)-217, PLOT NO.(R.S.)-2/97, J.L. NO.-02, KHATIAN NO.- 119 (R.S), 2182 (L.R.), SHEET NO.-04 (R.S) & (L.R), PARGANA-BAIKUNTHAPUR, P.S.- BHAKTINAGAR, DIST.- JALPAIGURI, UNDER THE JURISDICTION OF S.M.C. HAVE BEEN PERSONALLY INSPECTED AND SO DESIGNED BY US WILL MAKE SUCH FOUNDATION AND SUPERSTRUCTURE SAFE IN ALL RESPECT INCLUDING THE CONSIDERATION OF BEARING CAPACITY AND SETTLEMENT OF SOIL AND OTHER CONDITIONS, IF ANY, CONFORMING TO ALL STIPULATIONS OF ALL RELEVANT I.S. CODE OF PRACTICE AND NATIONAL BUILDING CODE.

**SANJIV J. PAREKH**  
 M.E.(STRUCT.) M.E. (CONST. ENG.)  
 b. C. E...FIE-(F-018202-4)  
 E.S.E-I-27 S.M.C.

SIGN.OF STRUC.ENGINEER

**SOMENDRA BHADRA**  
 Geo- Technical Engineer, Class-I  
 SMC EMPANELMENT No. Gso/Tec/Eng/I-09  
 SUBHAS PALLY, SILIGURI-01  
 Ph.: 9733045915, email: sbhadre65@gmail.com

SIGN.OF GEO-TECH. ENGINEER

**CERTIFICATE OF BUILDING PLAN**  
 I DO HEREBY CERTIFY THAT PLANS, ELEVATIONS AND SECTIONS AND OTHER STRUCTURAL DETAILS OF THE PROPOSED BUILDING ON THAKUR PANCHANAN ROAD, MOUZA - DABGRAM, PLOT NO. (L.R.) - 217, PLOT NO. (R.S.) - 2/97, J.L. NO. - 02, KHATIAN NO. - 119 (R.S.), 2182 (L.R.), SHEET NO. - 04, (R.S.) & (L.R.), PARGANA - BAIKUNTHAPUR, P.S. - BHAKTINAGAR, DIST. - JALPAIGURI, UNDER THE JURISDICTION OF S.M.C. HAVE BEEN PREPARED IN CONFORMITY WITH ALL RELEVANT PROVISIONS UNDER THE WEST BENGAL MUNICIPAL (BUILDING) RULES, 2007. THIS ALSO TO CERTIFY THAT ALL RELEVANT 'NO OBJECTION' CERTIFICATES FROM THE RESPECTIVE AUTHORITIES SUCH AS, FIRE AND EMERGENCY SERVICES DEPARTMENT, AIRPORT AUTHORITY, POLLUTION CONTROL BOARD, TELECOMMUNICATION DEPARTMENT ETC. AS APPLICABLE IN THIS REGARD, ARE ALSO ENCLOSED WITH THE APPLICATION FOR SEEKING APPROVAL OF THE PLAN TO CONSTRUCT THE BUILDING ON THE SAID PLOT.



**JAY PRAKASH BHARAT KUMAR AGARWAL**  
 B. Arch., A.I.I.A.  
 Reg. No. CA / 86 / 10098  
 ARCHITECH SL. NO. - 32(A)

SIGNATURE OF ARCHITECT

TITLE -  
 SITE PLAN & LOCATION PLAN  
 PROJECT-  
 REVISED BUILDING PLAN FOR PARTLY FOUR STORIED & PARTLY (G+IV) STORIED RESIDENTIAL CUM COMMERCIAL BUILDING OF SRI BIJAY AGARWAL, S/O SRI PAWAN KUMAR AGARWAL, AT THAKUR PANCHANAN ROAD, MOUZA - DABGRAM, PLOT NO. (L.R.) - 217, PLOT NO. (R.S.) - 2/97, J.L. NO. - 02, KHATIAN NO. - 119 (R.S.), 2182 (L.R.), SHEET NO. - 04 (R.S.) & (L.R.), WARD NO. 42, PARGANA - BAIKUNTHAPUR, P.S. - BHAKTINAGAR, DIST. - JALPAIGURI. PREVIOUS SITE PLAN NO.-0109161207900375 DT.23.12.2020 PREVIOUS BUILDING PLAN NO.-0109146207900095 DT.24.12.2020

ARCHITECTS

<b>AGRAWAL &amp; AGRAWAL</b>			
BARODA	KOLKATA		
SCALE - 1:100	DATE	DEALT	CHECKED
SHEET NO. -01/04	27.01.2021	SOHAM / ADARSH	SUPRIYA

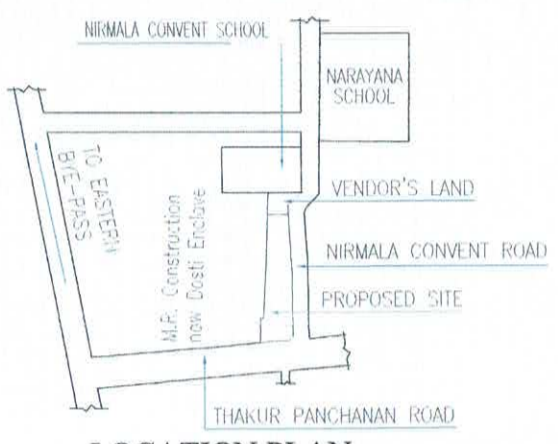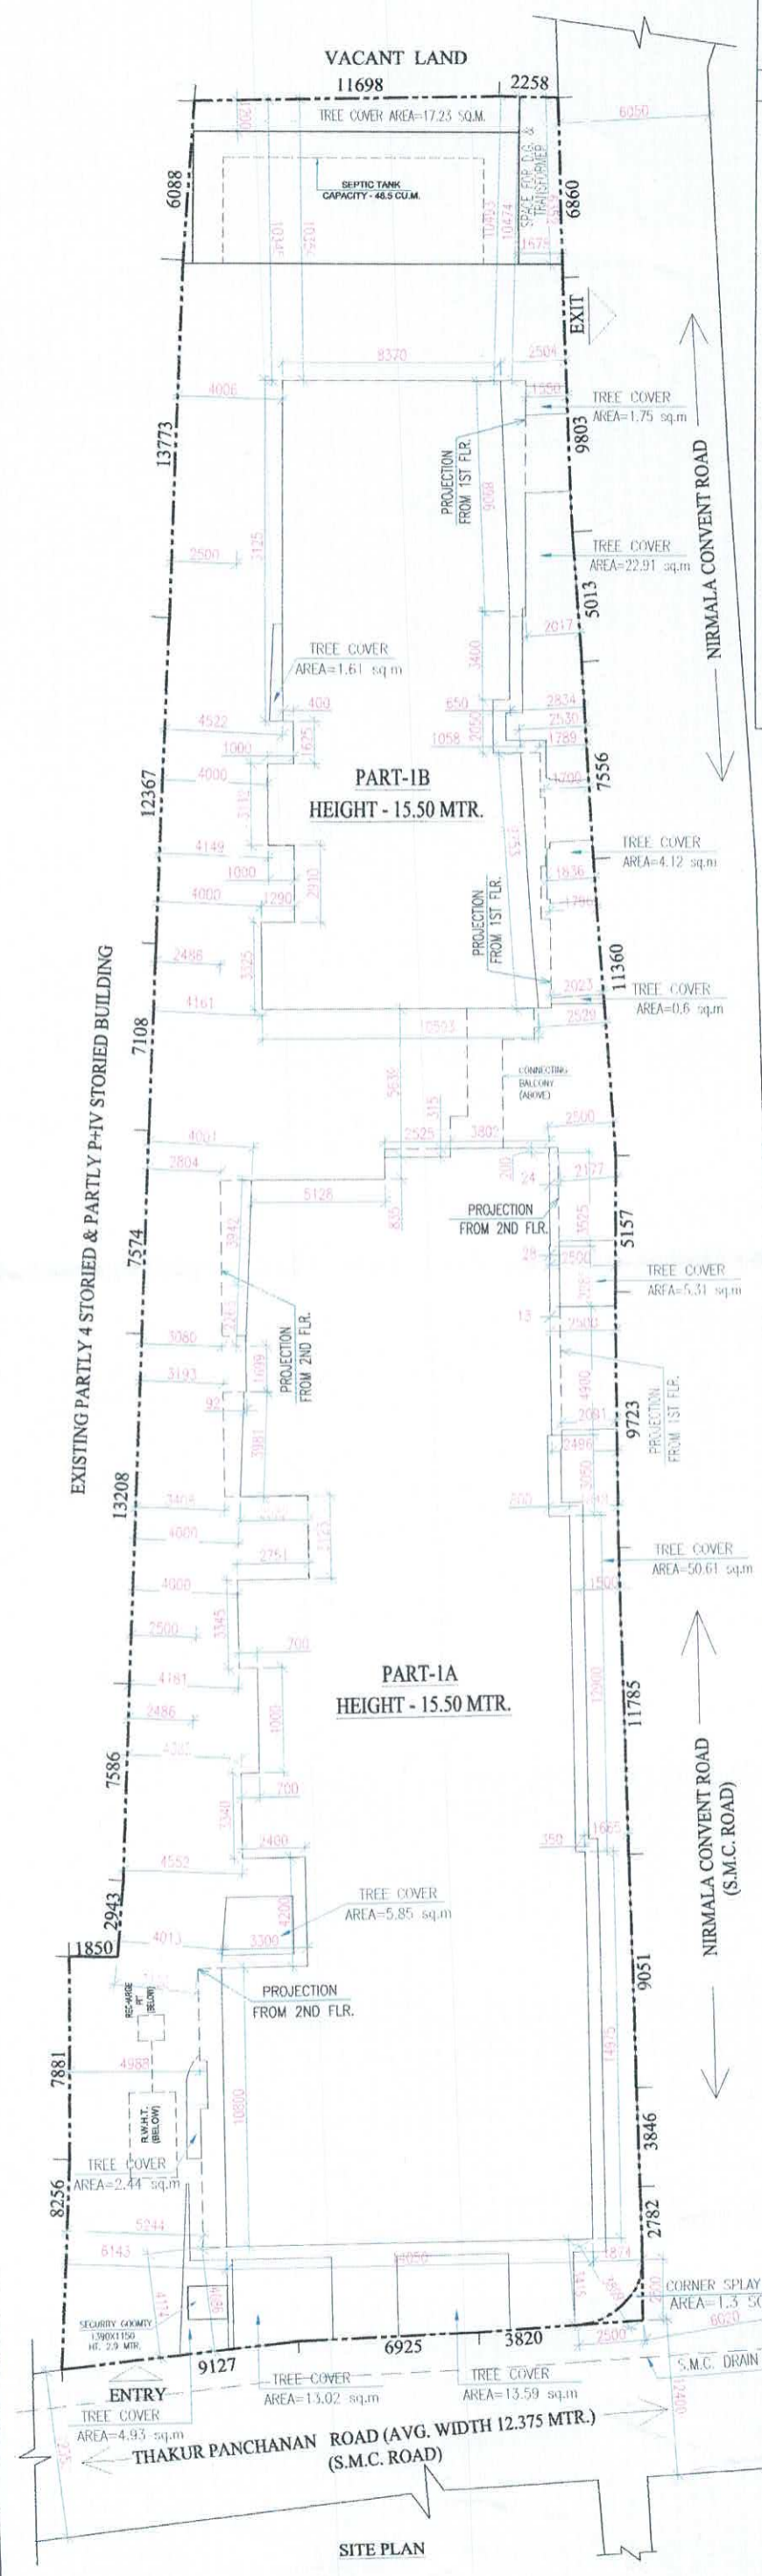

**LOCATION PLAN**  
 SCALE - 1:4000  
 LATITUDE :- 26.45'23.53"N  
 LONGITUDE :- 88.26'59.70"E