




**FIRST FLOOR PLAN.**  
**(SCALE=1:100)**

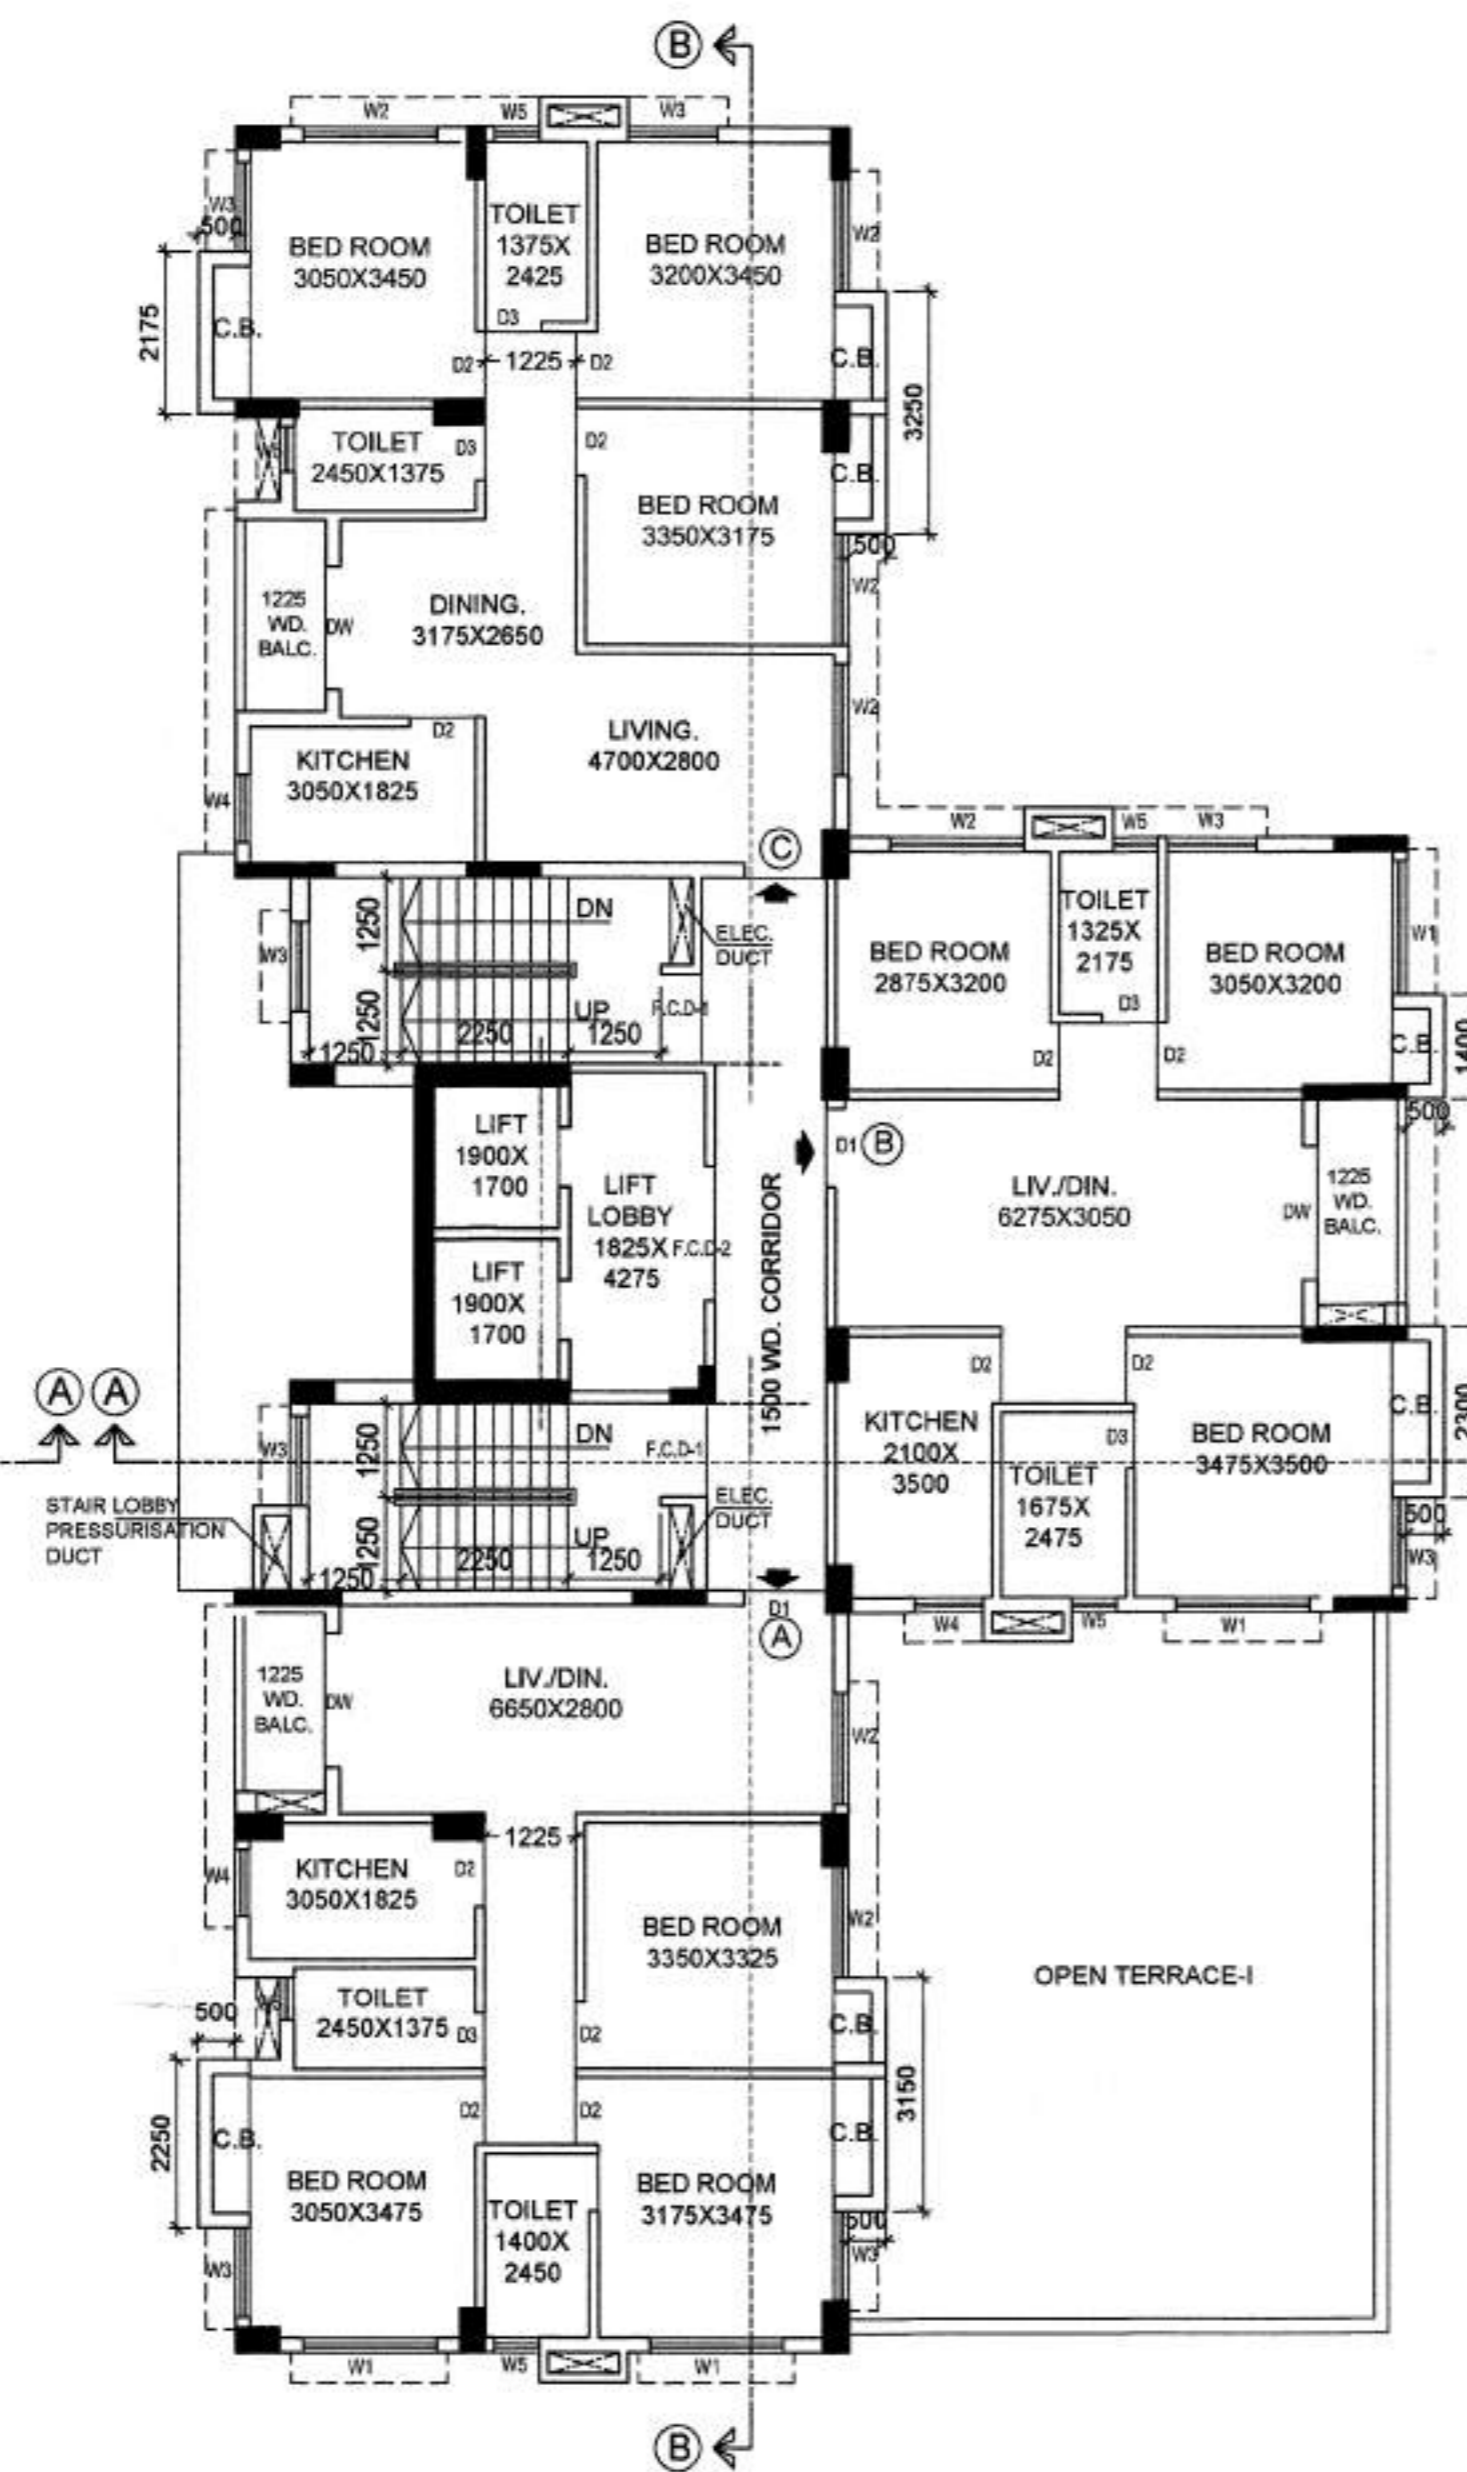

**TYPICAL FLOOR PLAN.**  
**(2ND, 3RD, 4TH, 5TH, 6TH, 8TH, 9TH, 10TH & 12TH FL.)**  
**(SCALE = 1:100)**

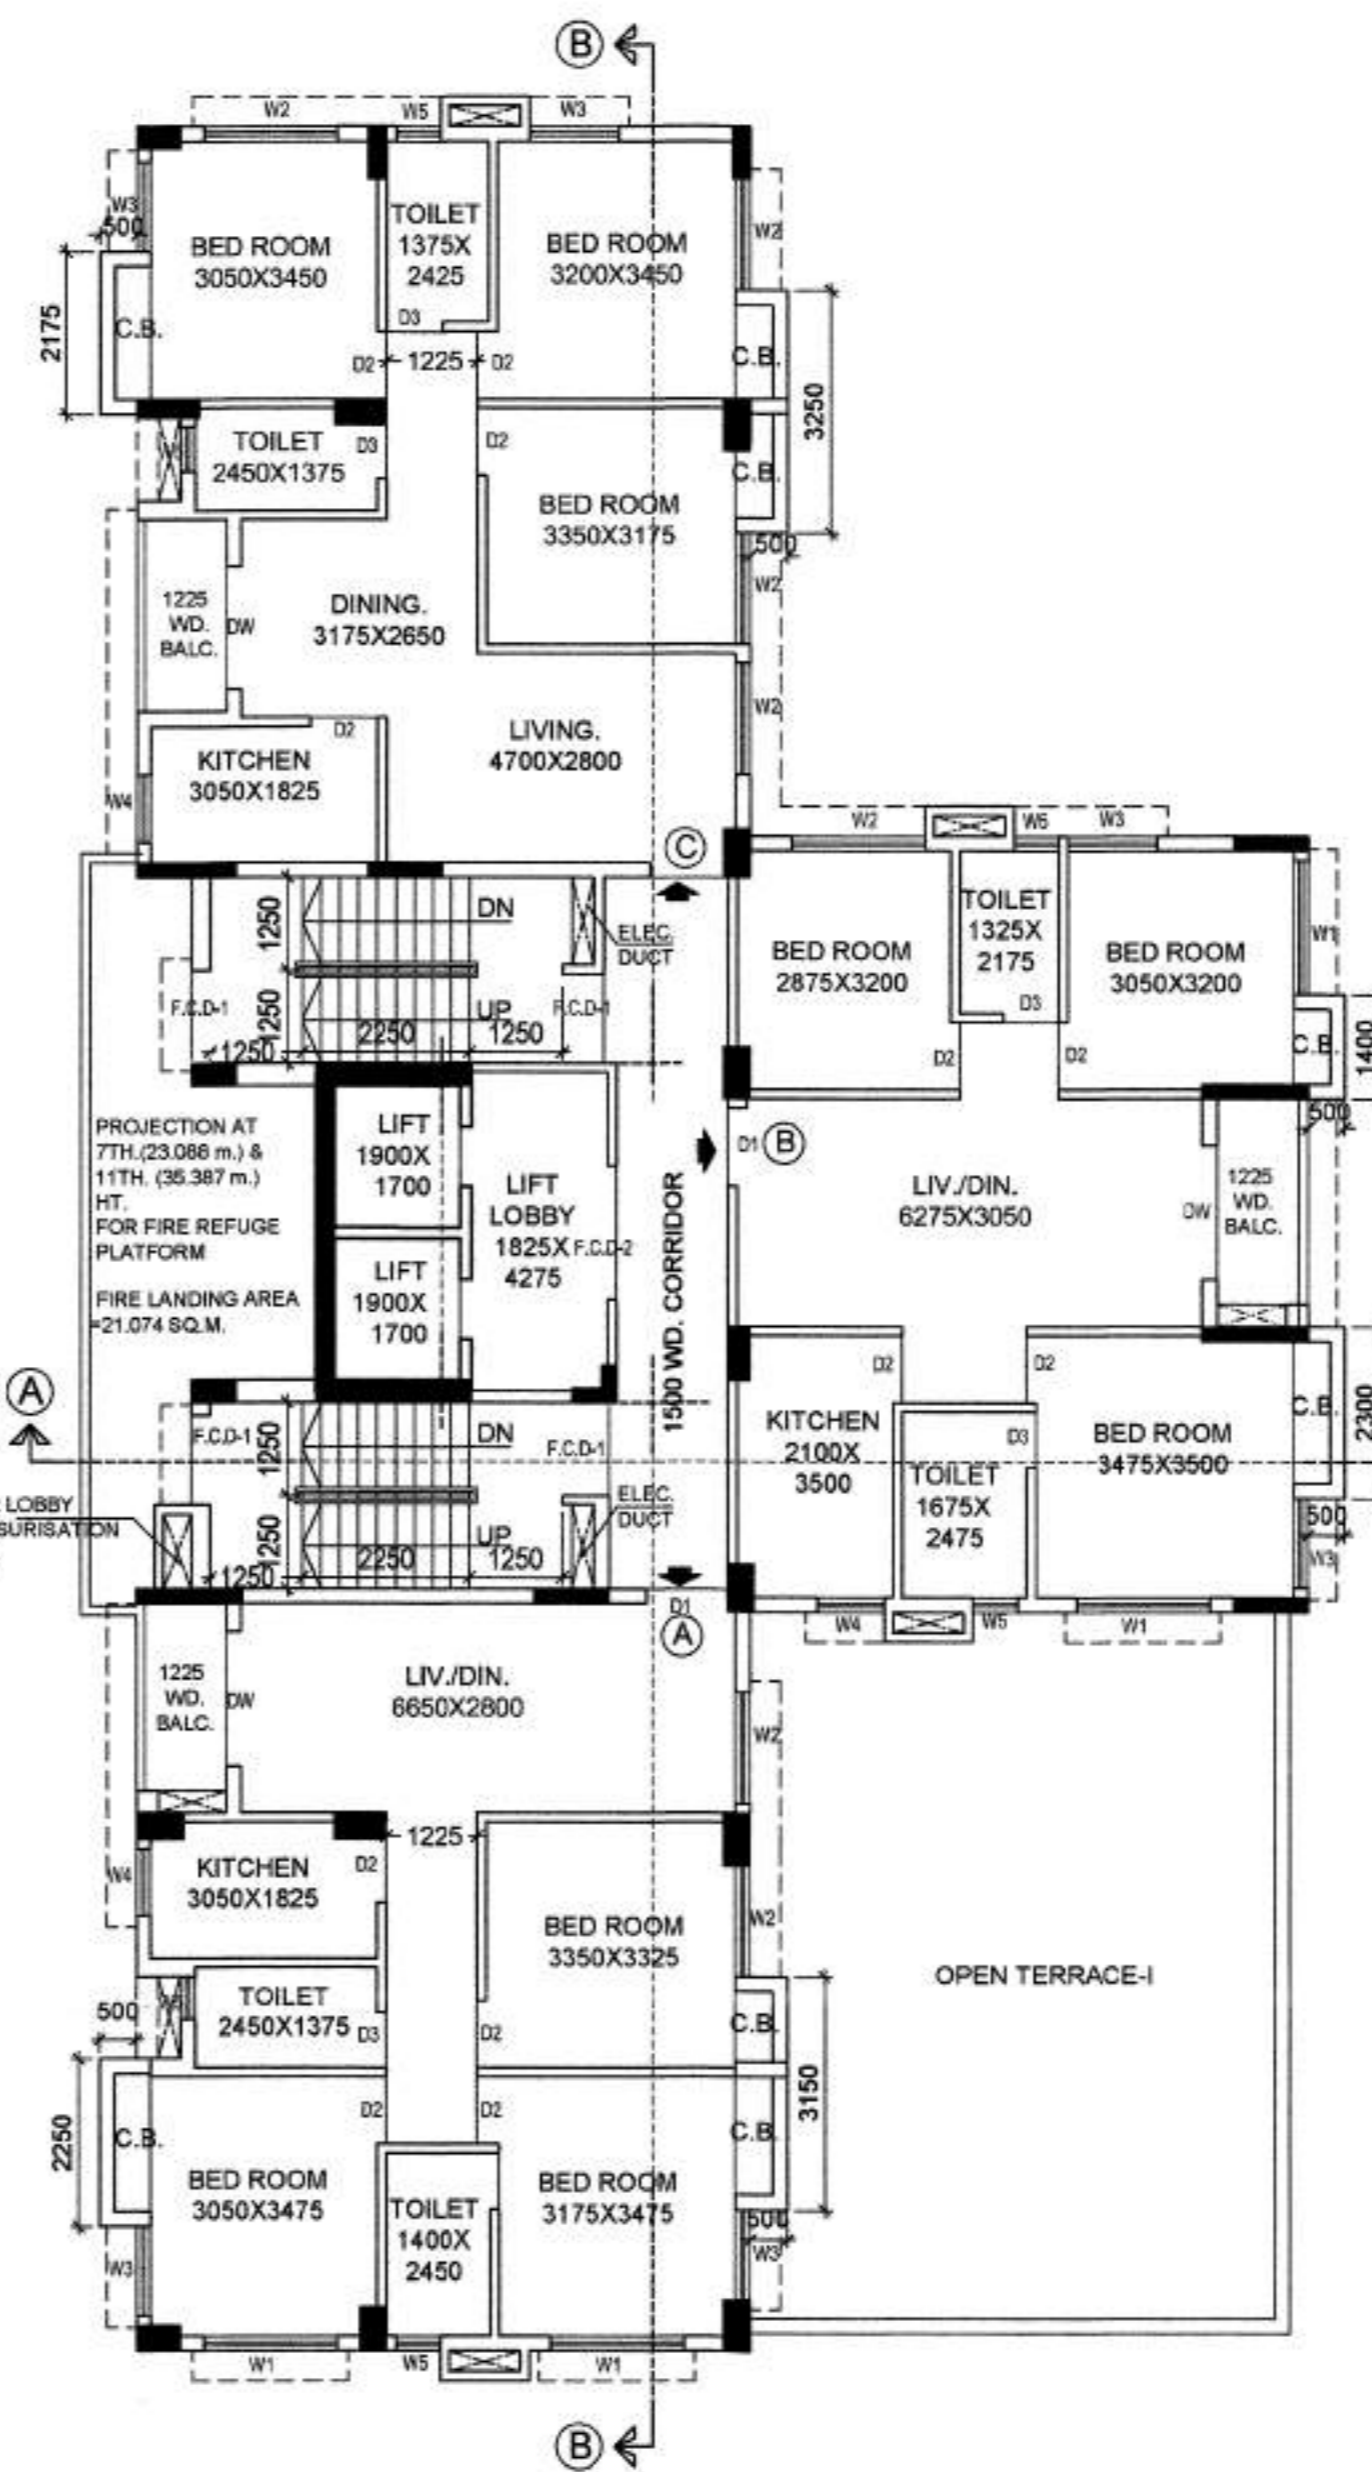

**7TH. & 11TH. FLOOR PLAN.**  
**(SCALE = 1:100)**

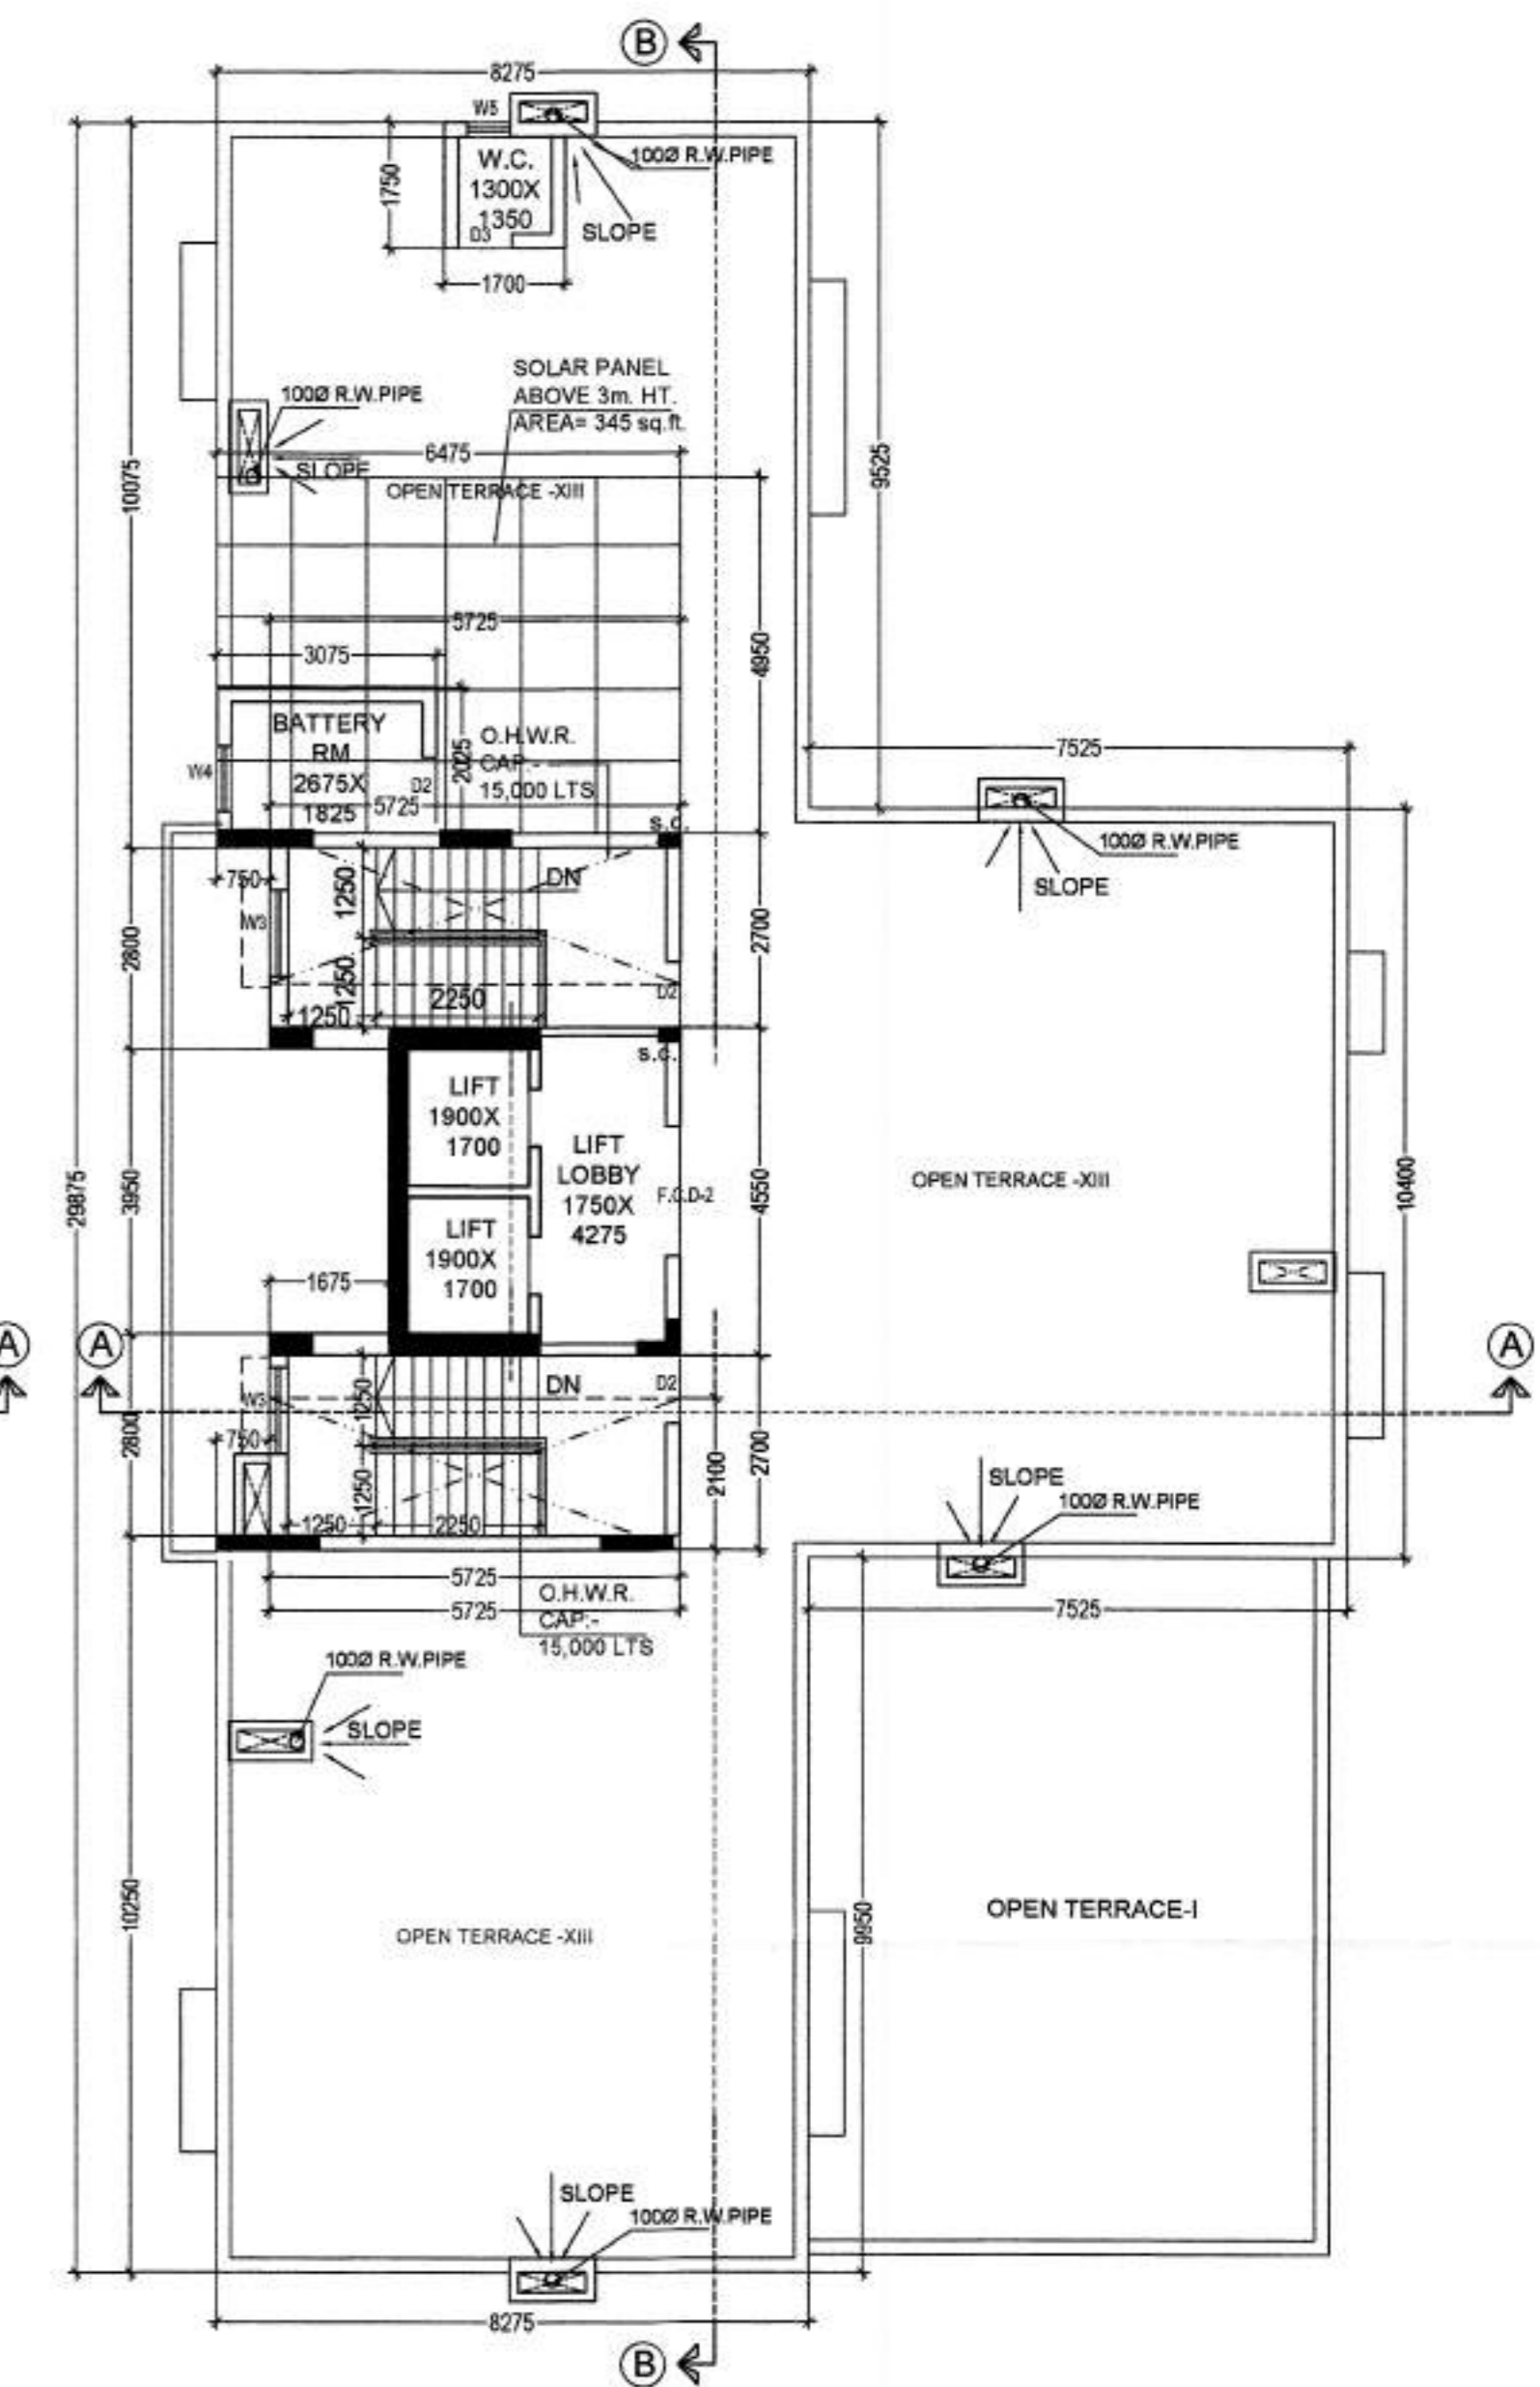

**ROOF PLAN**  
**(SCALE = 1:100).**

**CERTIFICATE OF STRUCTURAL ENGINEER**

THE STRUCTURAL DESIGN OF BOTH FOUNDATION AND SUPERSTRUCTURE OF THE BUILDING WILL BE MADE BY ME CONSIDERING ALL POSSIBLE LOADS INCLUDING THE SEISMIC LOAD AS PER N.B.C OF INDIA ON THE BASIS OF SOIL INVESTIGATION REPORT TO BE DONE AFTER DEMOLITION OF EXISTING STRUCTURE BY DR. SUJIT KUMAR BOSE G.T.E. K.M.C. NO. - 1/12, BOSE ENGINEERS 53, PURNA CHANDRA MITRA LANE, KOLKATA-700033, THE RECOMMENDATIONS OF SOIL TEST REPORT TO BE CONSIDERED DURING STRUCTURAL CALCULATION.

DR. SUJIT KUMAR BOSE (G.T.E -1/12)  
NAME OF GEOTECHNICAL ENGINEER

CHANDI PRASAD KHANRA (E.S.E -1/2)  
NAME OF STRUCTURAL ENGINEER

**DECLARATION OF ARCHITECT.**

CERTIFIED THAT THE PLAN ITSELF WITH FULL RESPONSIBILITY THAT THE BUILDING PLAN HAS DRAWN UP AS PER PROVISION OF K.M.C. BUILDING RULES 2009, AS AMENDED FROM TIME TO TIME. THE SITE CONDITION INCLUDING THE ABUTTING ROAD IS CONFORM WITH THE PLAN. IT IS A BUILDABLE SITE NOT A TANK OR FILLED UP TANK. THERE IS AN EXISTING STRUCTURE TO BE DEMOLISHED BEFORE COMMENCEMENT OF WORK, AND IT IS OCCUPIED BY THE OWNER. THERE IS NO TENANT. THE PLOT IS BEYOND 500 M. FROM THE C/I OF THE E.M. BYE-PASS

ANJAN UKIL (CA/94/16721)  
NAME OF ARCHITECT.

**DECLARATION OF OWNER.**

I DO HERE BY DECLARE WITH FULL RESPONSIBILITY THAT I SHALL ENGAGE L.B.A & E.S.E DURING CONSTRUCTION. I SHALL FOLLOW THE INSTRUCTION OF L.B.A & E.S.E DURING CONSTRUCTION OF THE BUILDING (AS PER PLAN). K.M.C AUTHORITY WILL NOT BE RESPONSIBLE FOR STRUCTURAL STABILITY OF THE BUILDING & ADJOINING STRUCTURE IF ANY SUBMITTED DOCUMENT ARE FAKE. THE K.M.C AUTHORITY WILL REVOKE THE SANCTION PLAN. THE CONSTRUCTION OF U.G.W.RESERVOIR WILL BE TAKEN UNDER THE GUIDANCE OF L.B.A / E.S.E BEFORE STARTING OF BUILDING FOUNDATION. THE LAND IS FULLY OCCUPIED BY THE OWNERS. THERE IS NO TENANT. THE PLOT HAVE BEEN IDENTIFIED BY US AT THE TIME OF DEPARTMENTAL INSPECTION.


SRI AVIJIT NASKAR DIRECTOR OF MEGACITY SERVICES PVT. LTD. C/A OF THE OWNERS.  
SM. SUNITA IGBINOVIA (NEE GHOSH).  
SMT. SUMITA MAJUMDER.  
SMT. SUCHITA BHAUMIK.  
SRI. SUBIR GHOSE.  
NAME OF APPLICANT.

**TITLE.**

1ST TO 12TH FLOOR PLAN, & ROOF PLAN.

PROJECT:  
PROPOSED G+XII STORIED (HT.-40.0M) RESIDENTIAL BUILDING, U/S 393A OF KMC ACT 1980 COMPLYING BUILDING RULE 2009, AT PREMISES NO. 1387, CHAK GARIA, KOLKATA. WARD NO-109, BR. NO-XII, P.S.- PANCHASAYAR. R.S. & L.R. DAG NO - 112, R.S. KHATIAN NO- 83,84, L.R. KHATIAN NO- 334, 335,336, 337, MOUZA CHAKGARIA.

| JOB NO. | DRG. NO.      | DATE       | DEALT  |
|---------|---------------|------------|--------|
| 1204    | ARCH/1204/C-2 | 03.01.2023 | RESHMI |

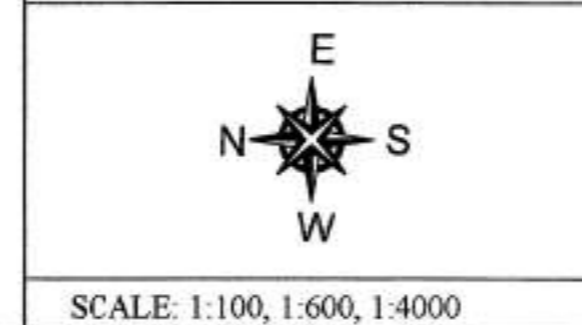

• Anjan Ukil  
**architect**

BUILDING PERMIT NO.: 2022120547

DATE: 13-MAR-23

VALID UPTO: 12-MAR-28

**KAJAL ROY**  
Digitally signed by KAJAL ROY  
Date: 2023.03.13 15:04:37 +05'30'

SIGNATURE OF ASSISTANT ENGINEER.

**SHIBA PRASAD JANA**  
Digitally signed by SHIBA PRASAD JANA  
Date: 2023.03.13 15:20:18 +05'30'

SIGNATURE OF EXECUTIVE ENGINEER.