


FRONT ELEVATION  
SCALE:- 8'-0"=1"




SECTION AT A-A  
SCALE:- 8'-0"=1"

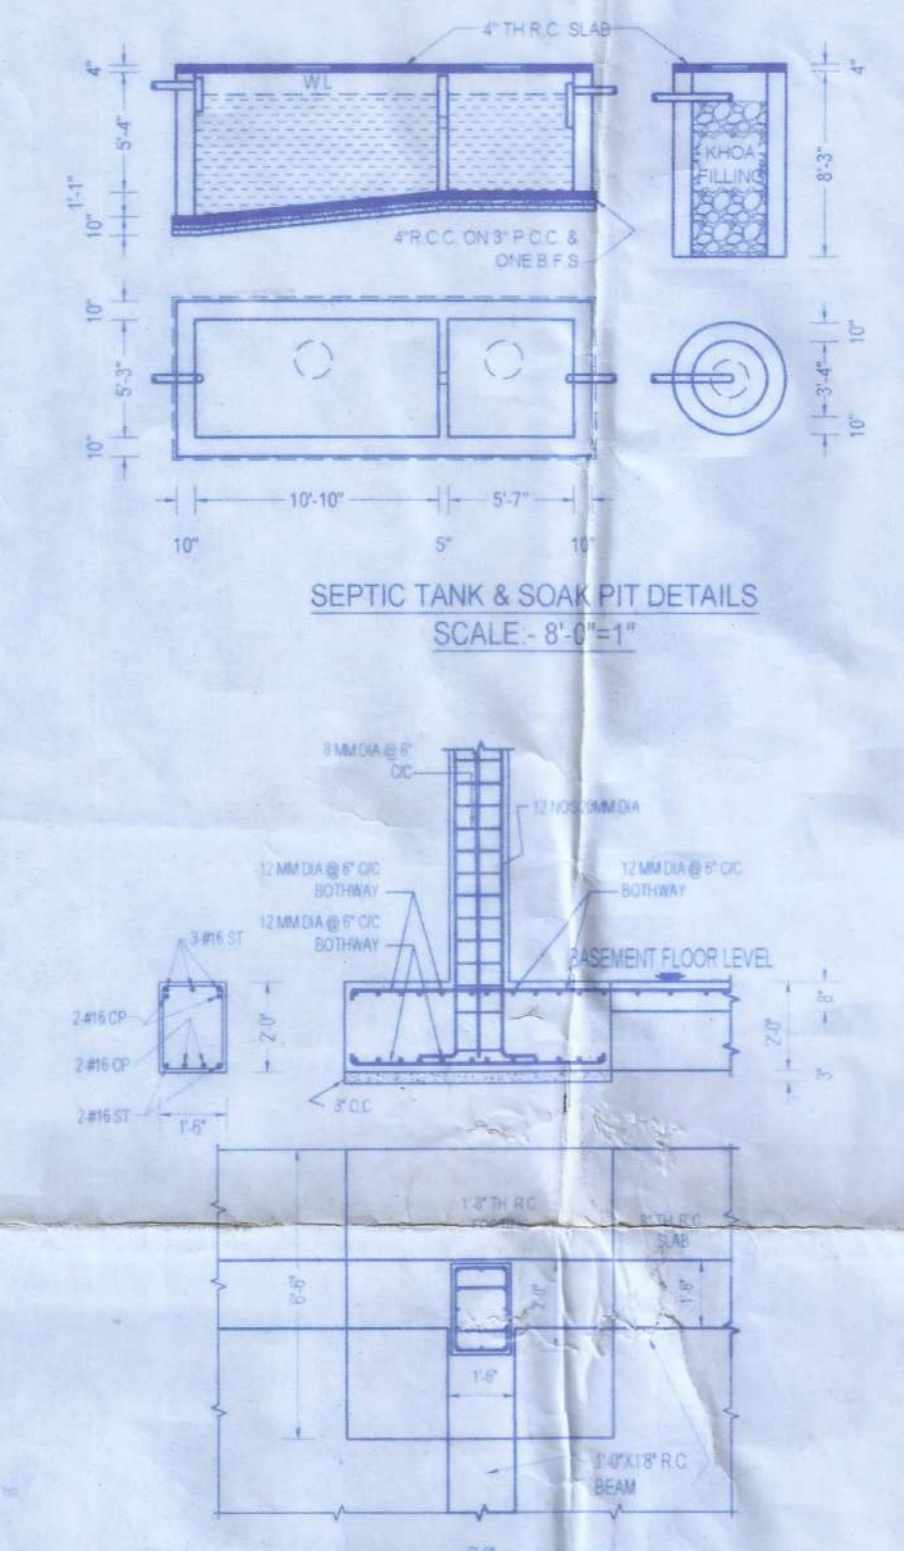


SEPTIC TANK & SOAK PIT DETAILS  
SCALE:- 8'-0"=1"


DETAILS OF R.C. COLUMN & FOUNDATION  
SCALE:- 4'-0"=1"

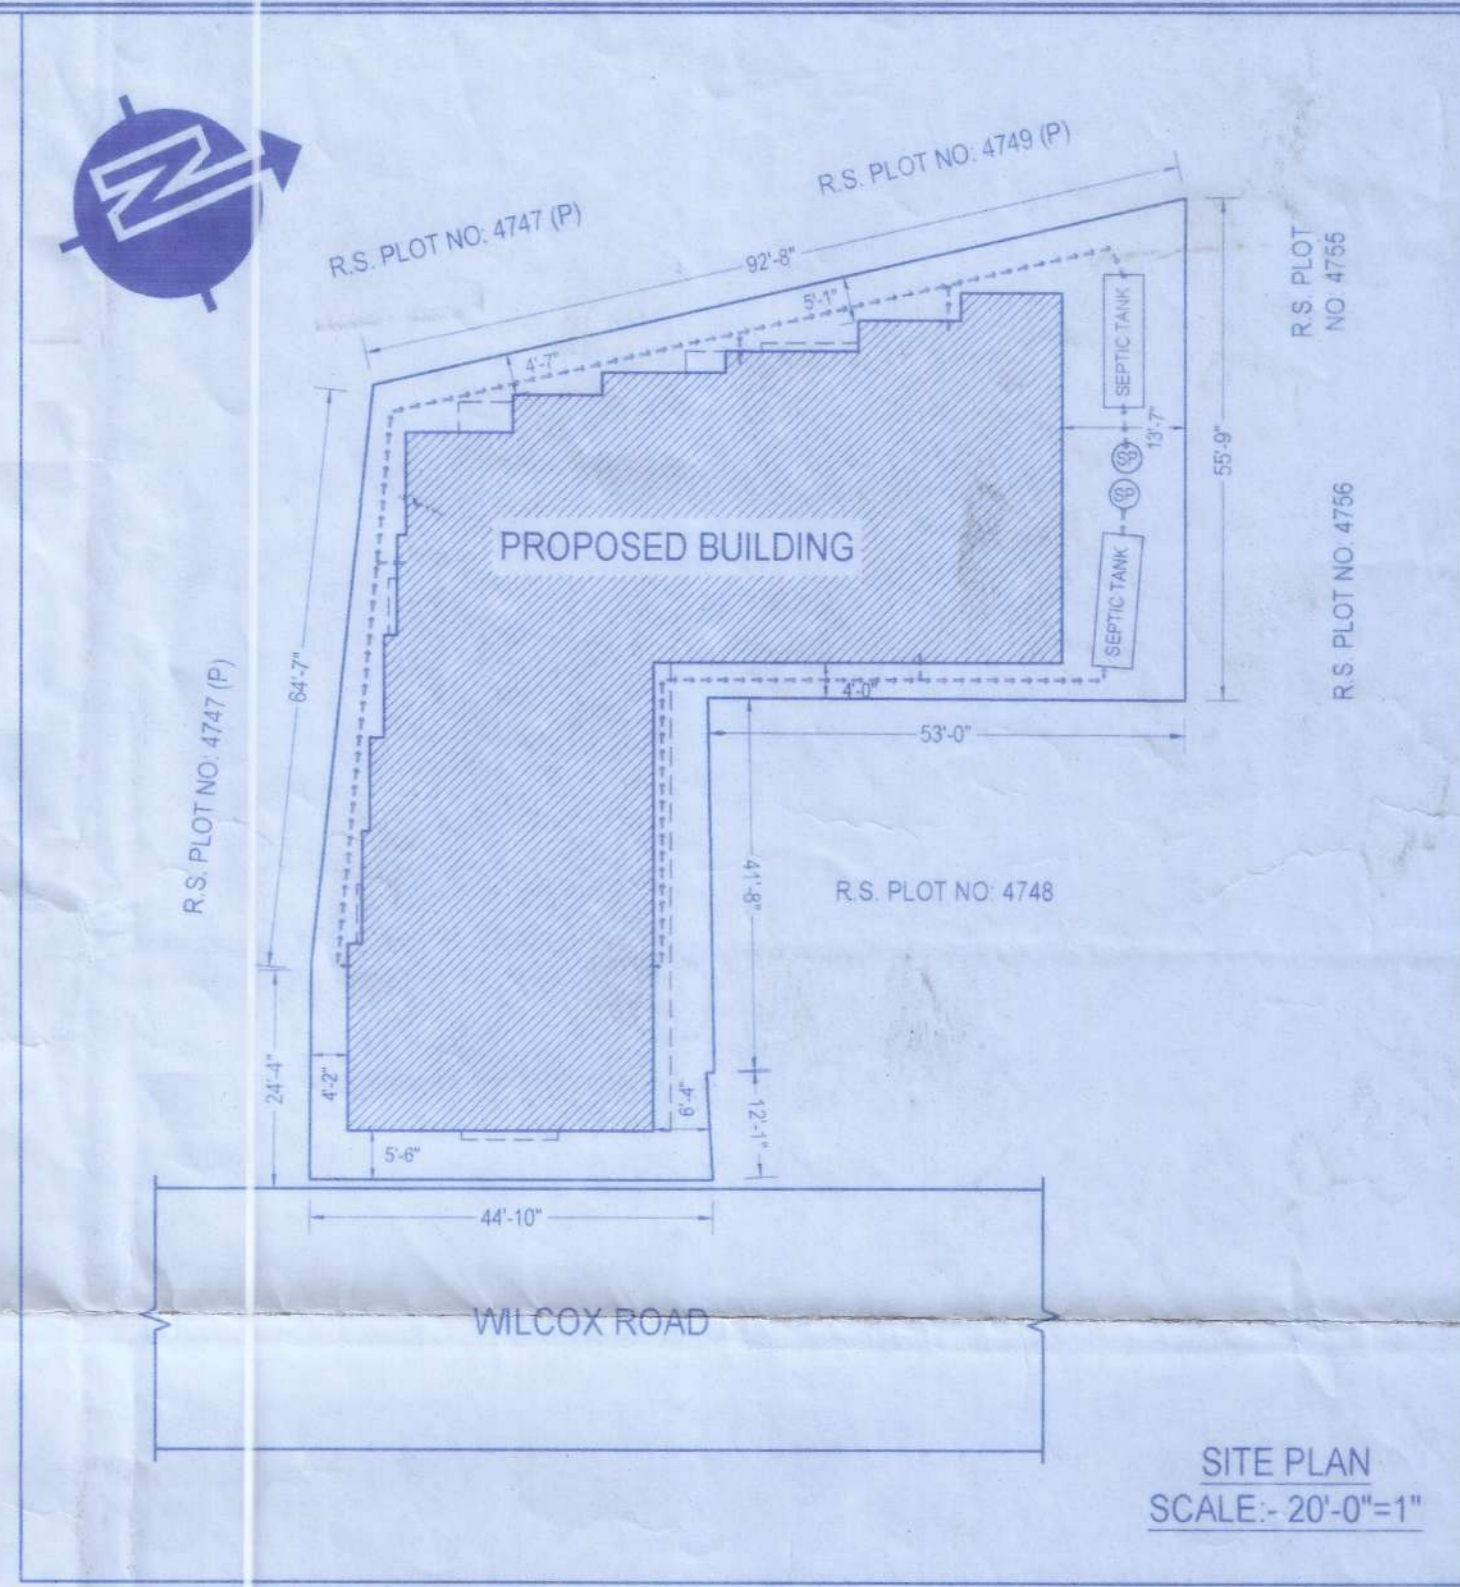


SITE PLAN  
SCALE:- 20'-0"=1"

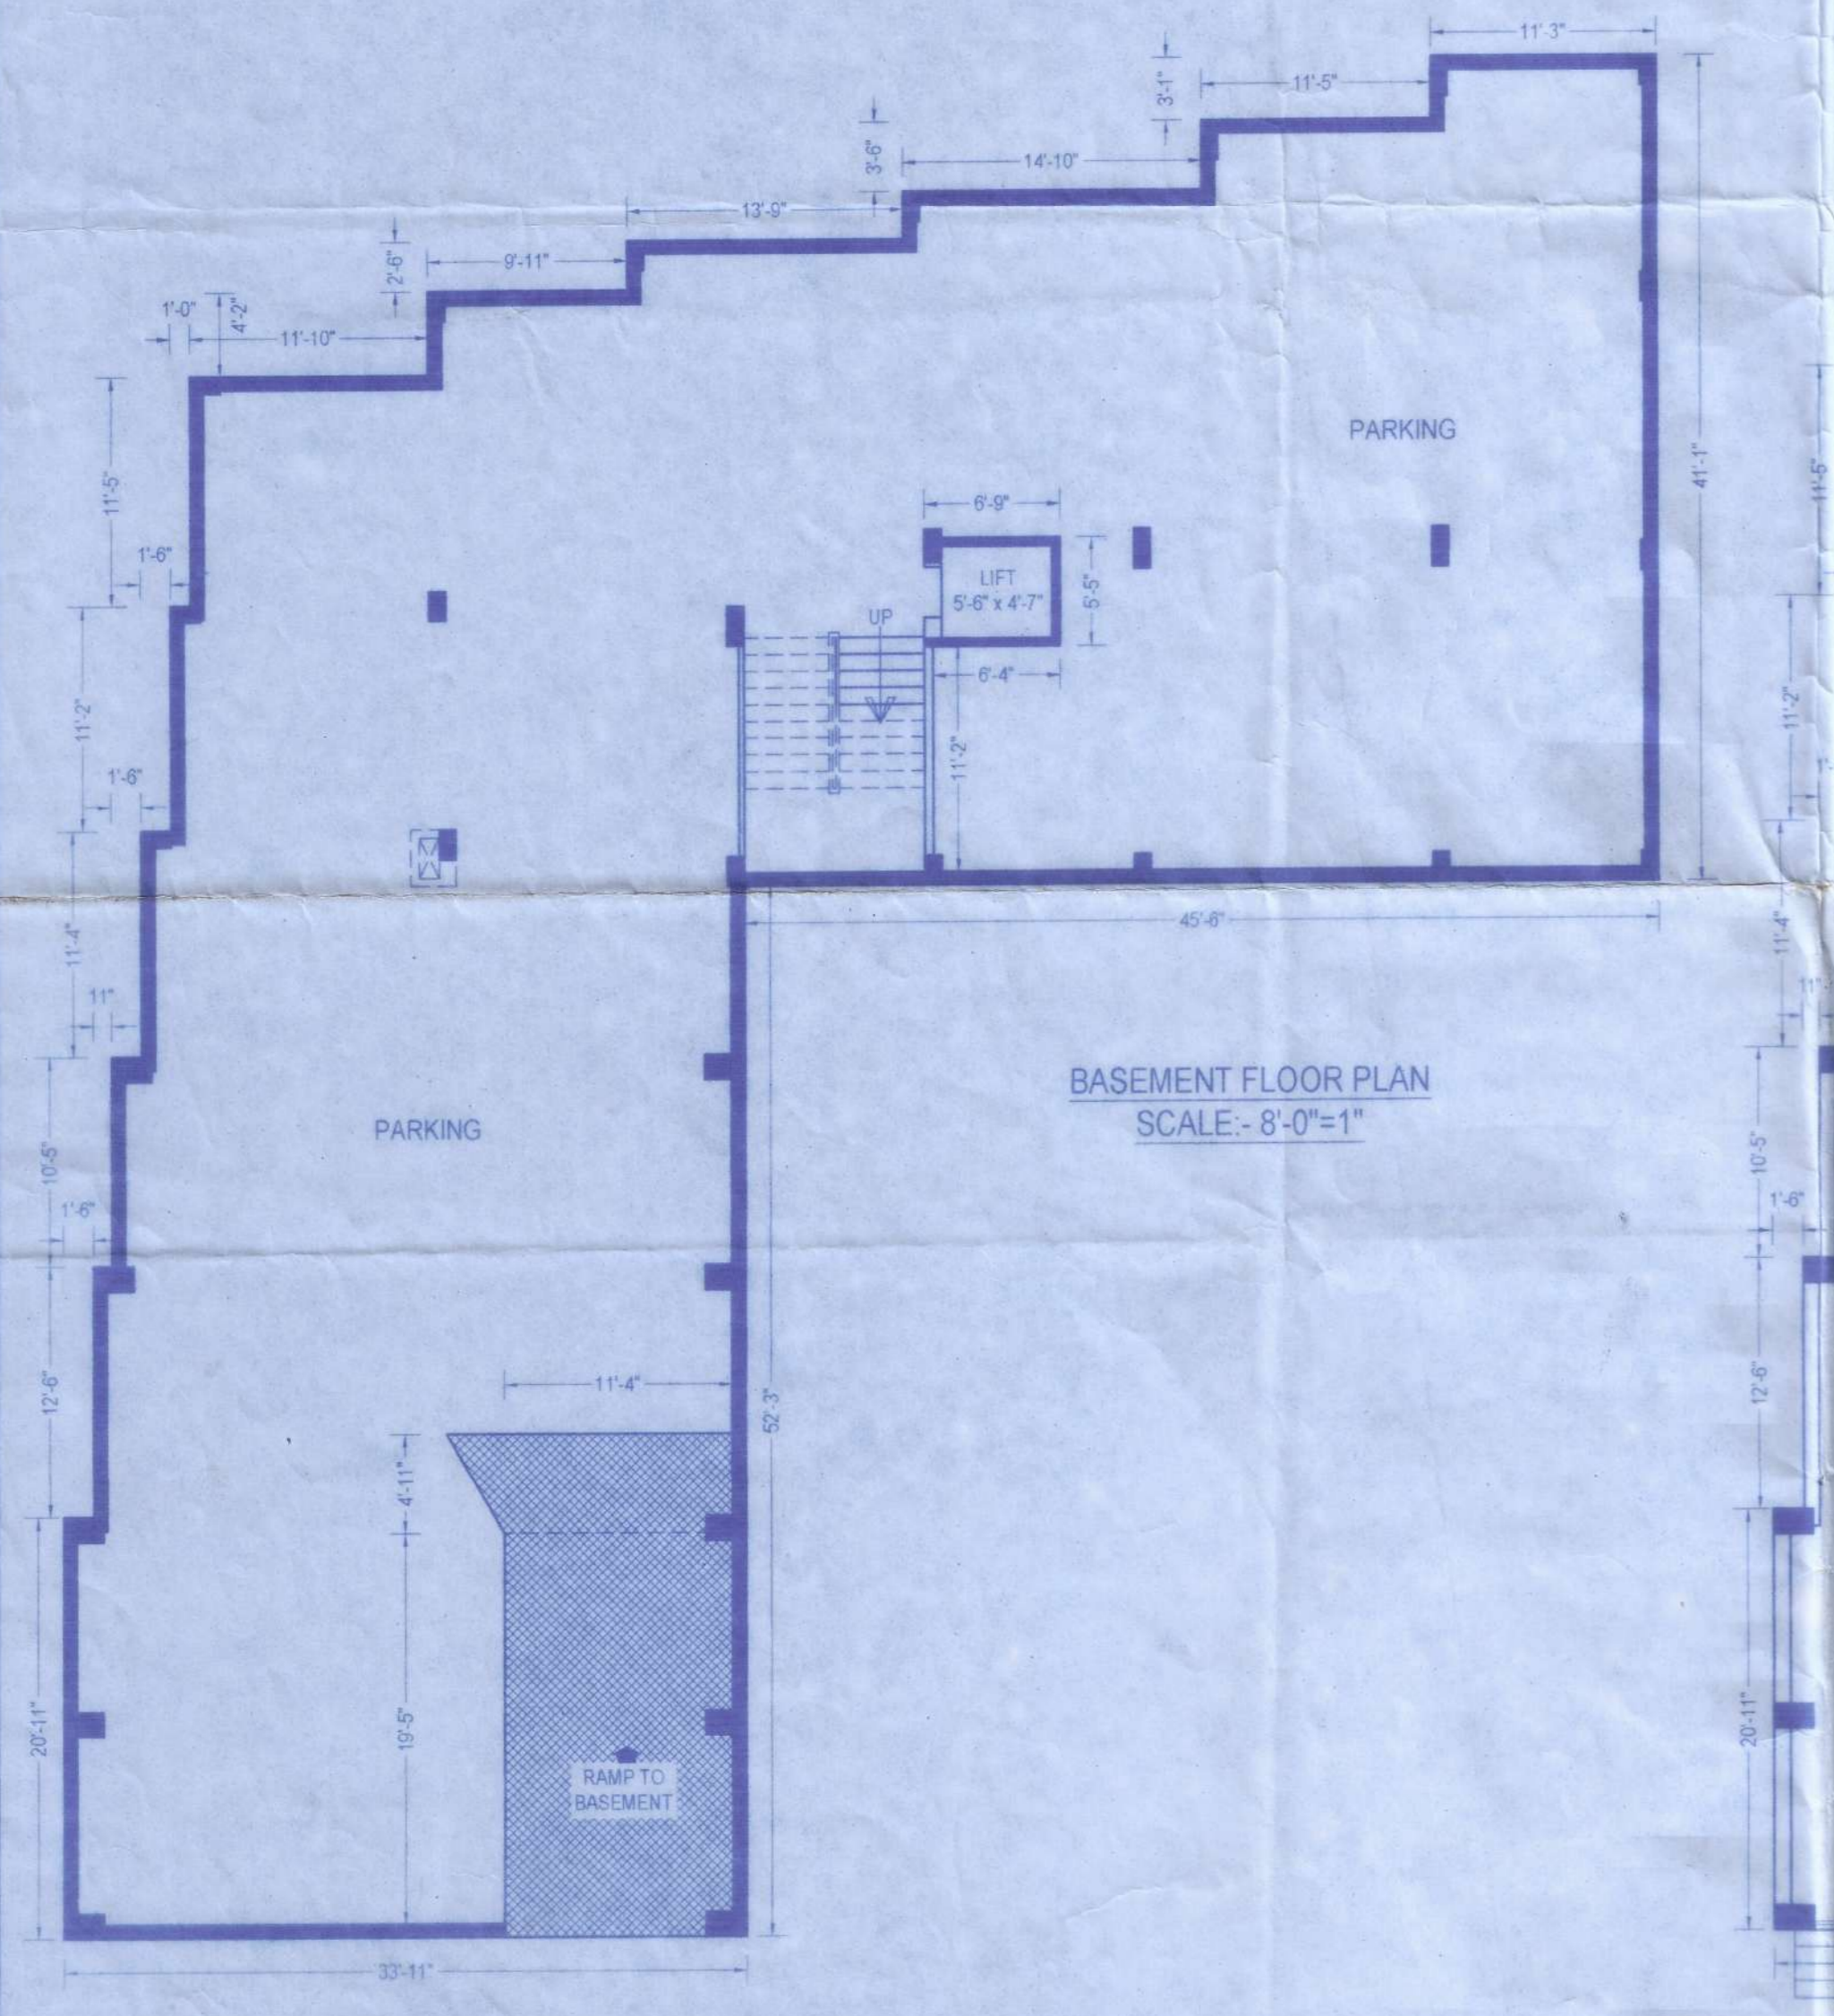

BASEMENT FLOOR PLAN  
SCALE:- 8'-0"=1"

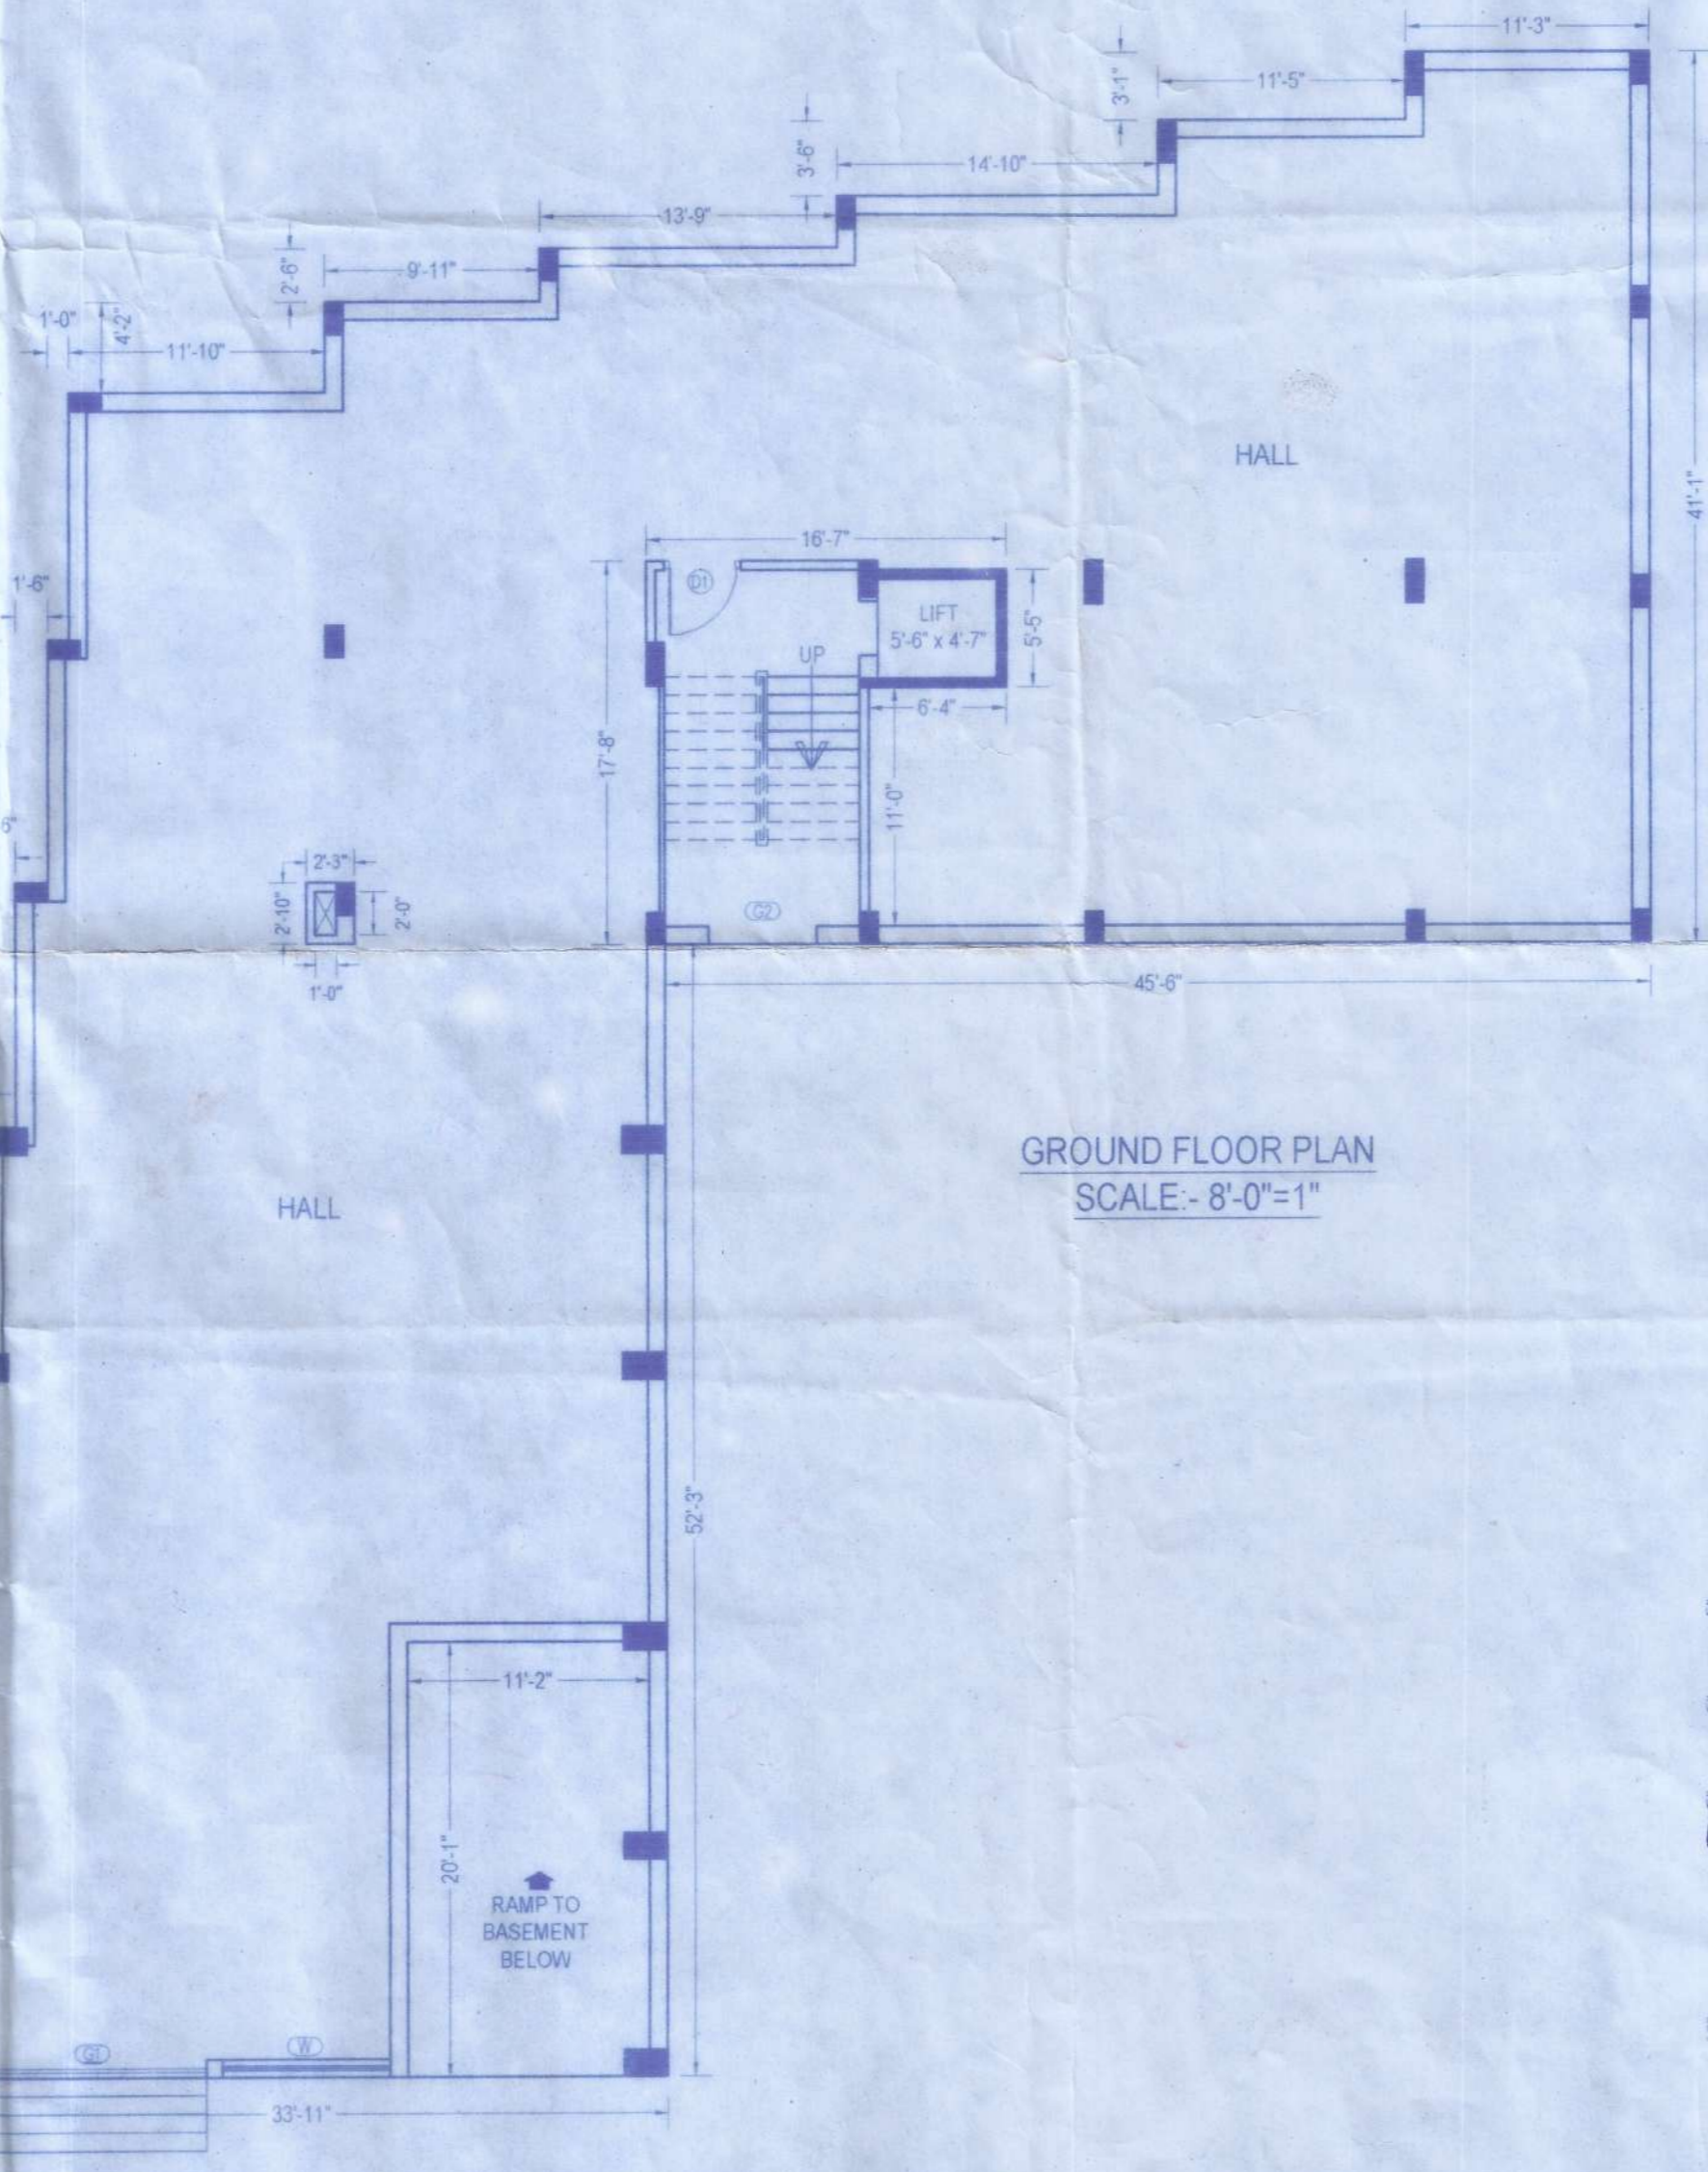

GROUND FLOOR PLAN  
SCALE:- 8'-0"=1"

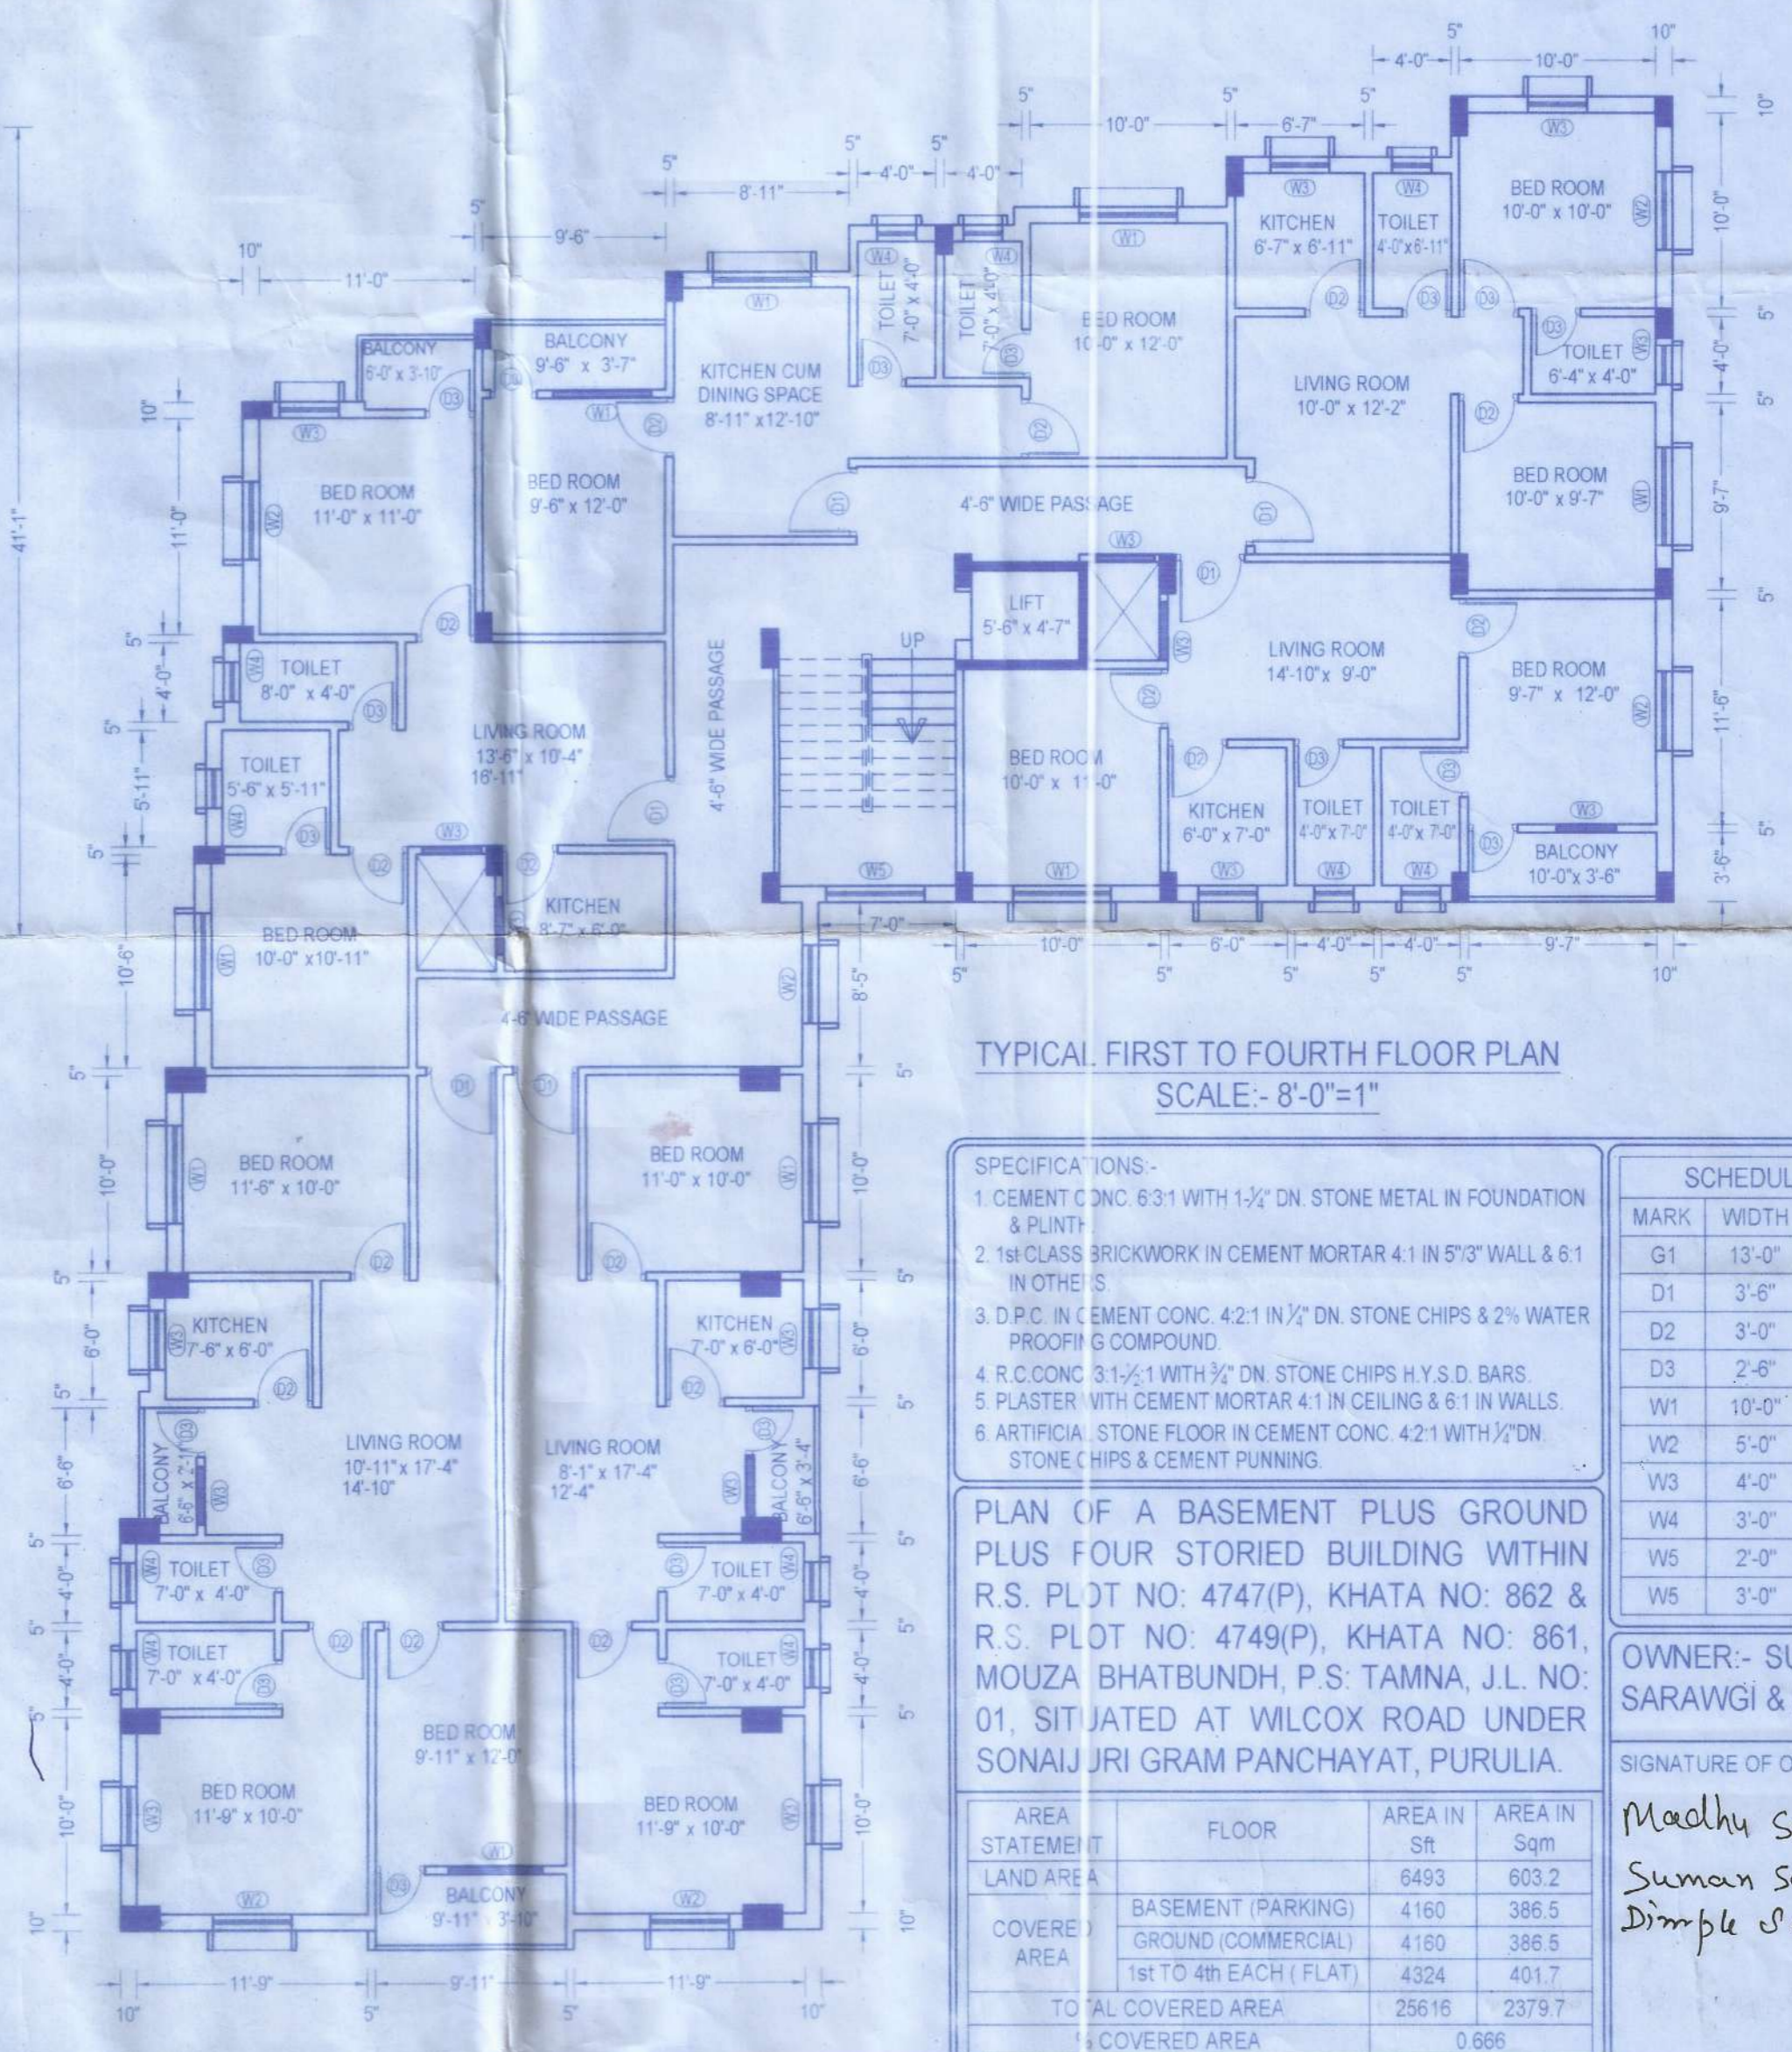

TYPICAL FIRST TO FOURTH FLOOR PLAN  
SCALE:- 8'-0"=1"

- SPECIFICATIONS:-**
- CEMENT CONC. 6:3:1 WITH 1-3/4" DN. STONE METAL IN FOUNDATION & PLINTH
  - 1st CLASS BRICKWORK IN CEMENT MORTAR 4:1 IN 5/8" WALL & 6:1 IN OTHERS
  - D.P.C. IN CEMENT CONC. 4:2:1 IN 1/2" DN. STONE CHIPS & 2% WATER PROOFING COMPOUND
  - R.C. CONC. 3:1:1 WITH 3/4" DN. STONE CHIPS H.Y.S.D. BARS
  - PLASTER WITH CEMENT MORTAR 4:1 IN CEILING & 6:1 IN WALLS
  - ARTIFICIAL STONE FLOOR IN CEMENT CONC. 4:2:1 WITH 1/2" DN. STONE CHIPS & CEMENT FLOORING

SCHEDULE OF DOORS & WINDOWS				
MARK	WIDTH	HEIGHT	TYPE	
G1	13'-0"	9'-0"	ROLLING SHUTTER	
D1	3'-6"	7'-0"	PANEL DOOR	
D2	3'-0"	7'-0"		
D3	2'-6"	7'-0"		
W1	10'-0"	8'-0"	GLAZED WINDOW SHOW	
W2	5'-0"	4'-0"	GLAZED WINDOW	
W3	4'-0"	4'-0"		
W4	3'-0"	4'-0"		
W5	2'-0"	2'-0"		
W6	3'-0"	6'-0"		

PLAN OF A BASEMENT PLUS GROUND PLUS FOUR STORIED BUILDING WITHIN R.S. PLOT NO: 4747(P), KHATA NO: 862 & R.S. PLOT NO: 4749(P), KHATA NO: 861, MOUZA BHATBUNDH, P.S. TAMNA, J.L. NO. 01, SITUATED AT WILCOX ROAD UNDER SONAJI JRI GRAM PANCHAYAT, PURULIA.

AREA STATEMENT	FLOOR	AREA IN Sft	AREA IN Sqm
LAND AREA		6493	603.2
COVERED AREA	BASEMENT (PARKING)	4160	386.5
	GROUND (COMMERCIAL)	4160	386.5
	1st TO 4th EACH (FLAT)	4324	401.7
TOTAL COVERED AREA		25616	2379.7
% COVERED AREA			0.666

OWNER:- SUMAN SARAWGI, MADHU SARAWGI & DIMPLE SARAWGI

SIGNATURE OF OWNER: Madhu Sarawgi, Suman Sarawgi, Dimple Sarawgi

DRAWN BY: [Signature]

*make copy*  
*10/1/23*  
Civil Engineer  
Purulia Zilla Panchayat

**Sanctioned**  
Addl. District Magistrate  
Purulia Zilla Panchayat