




ROOF PLAN

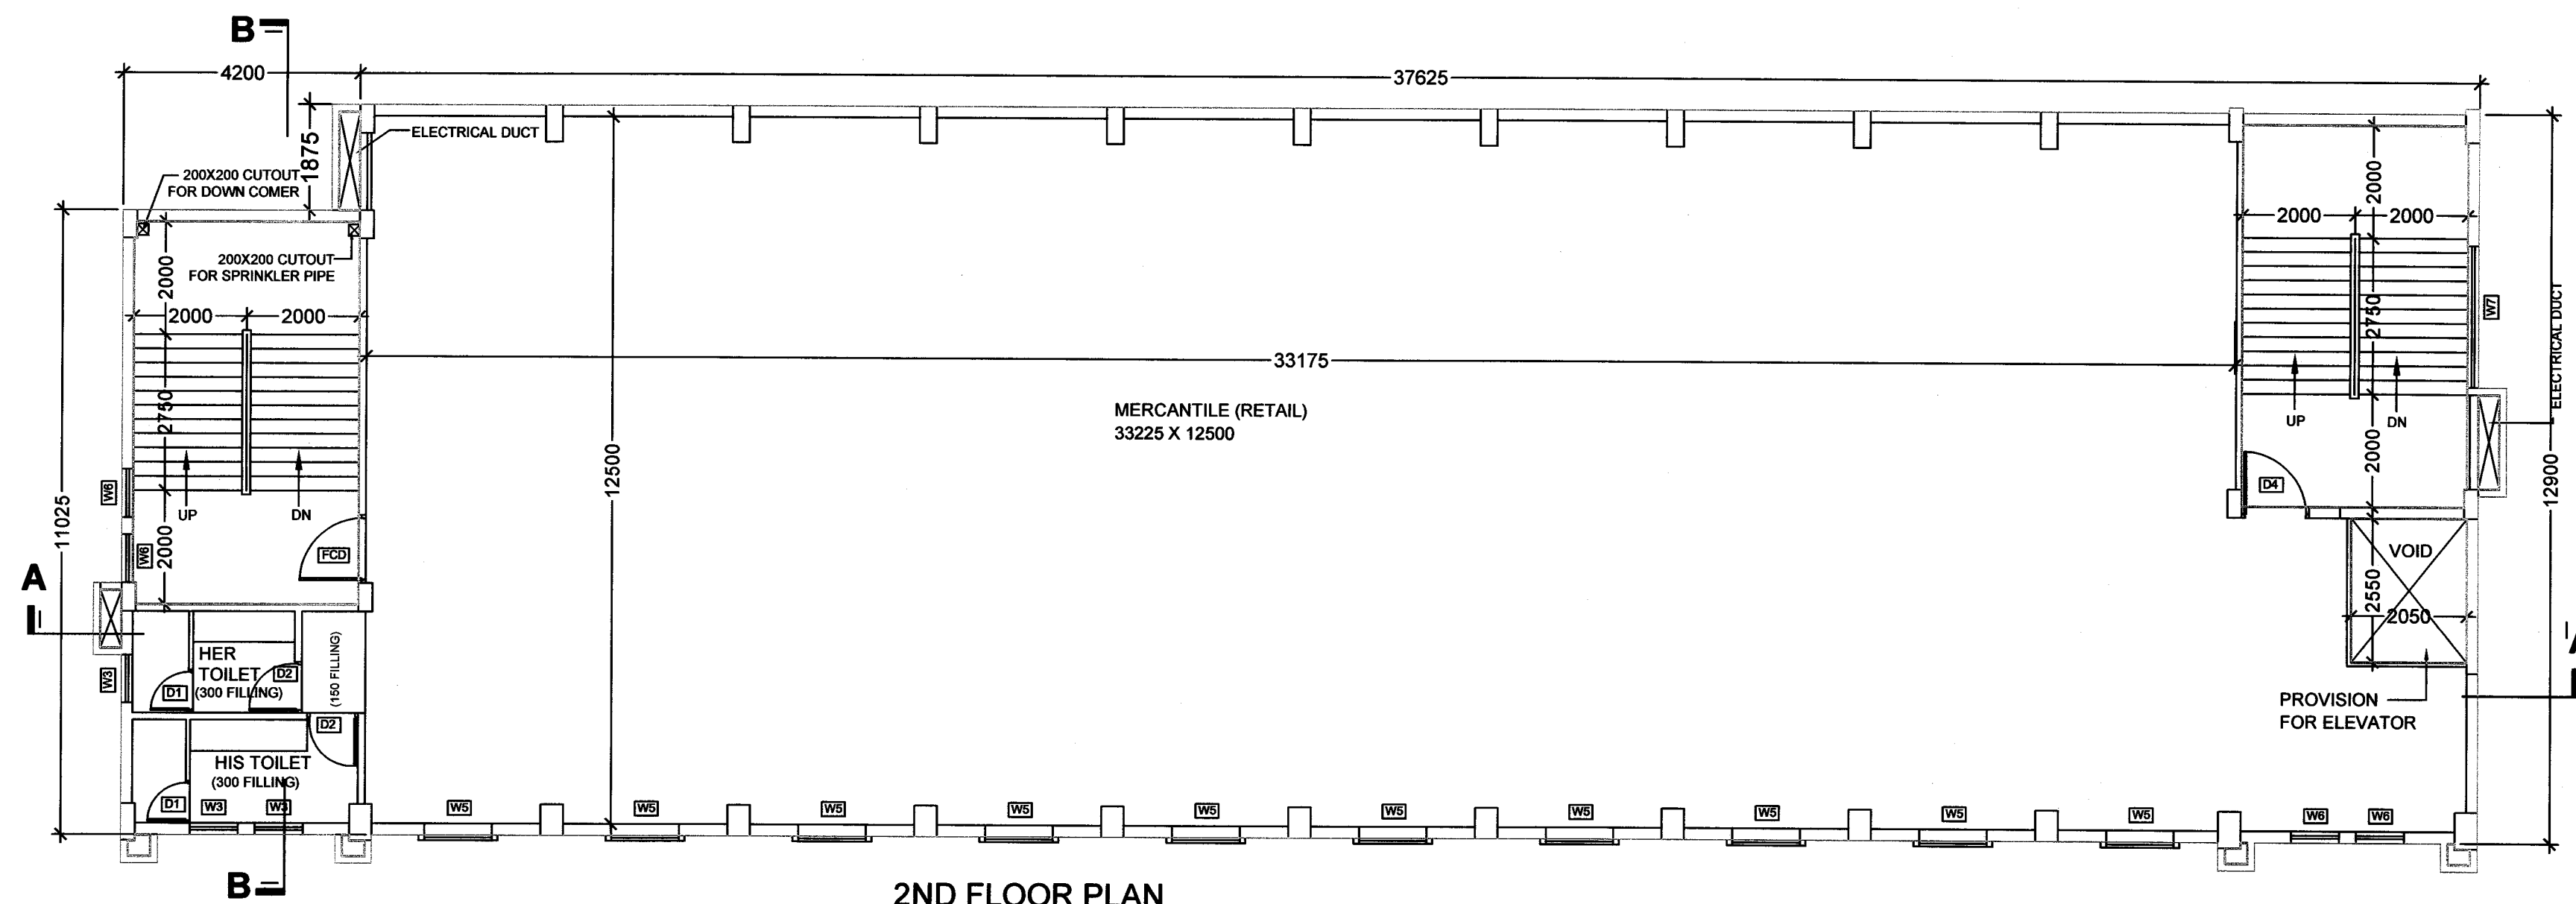

2ND FLOOR PLAN

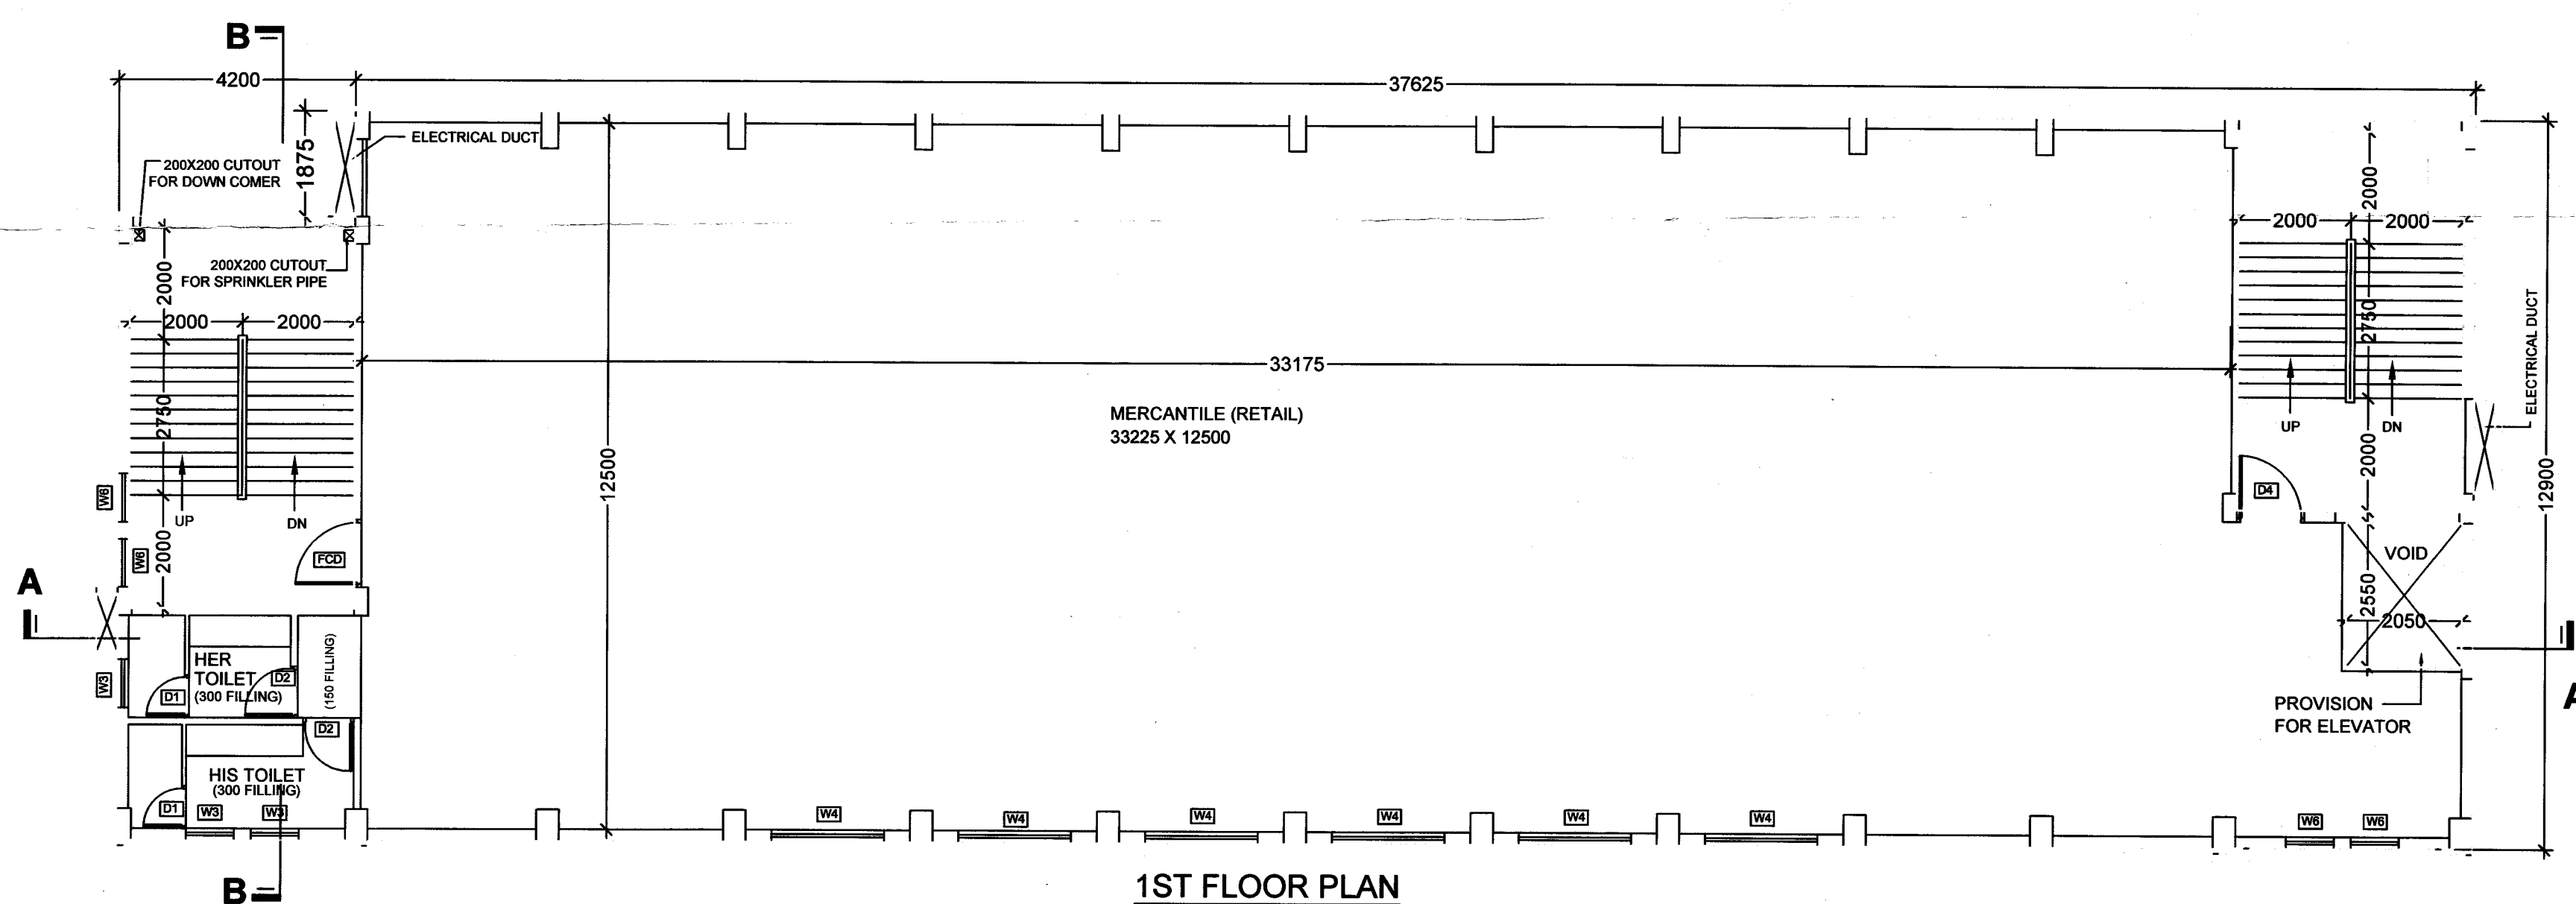

1ST FLOOR PLAN

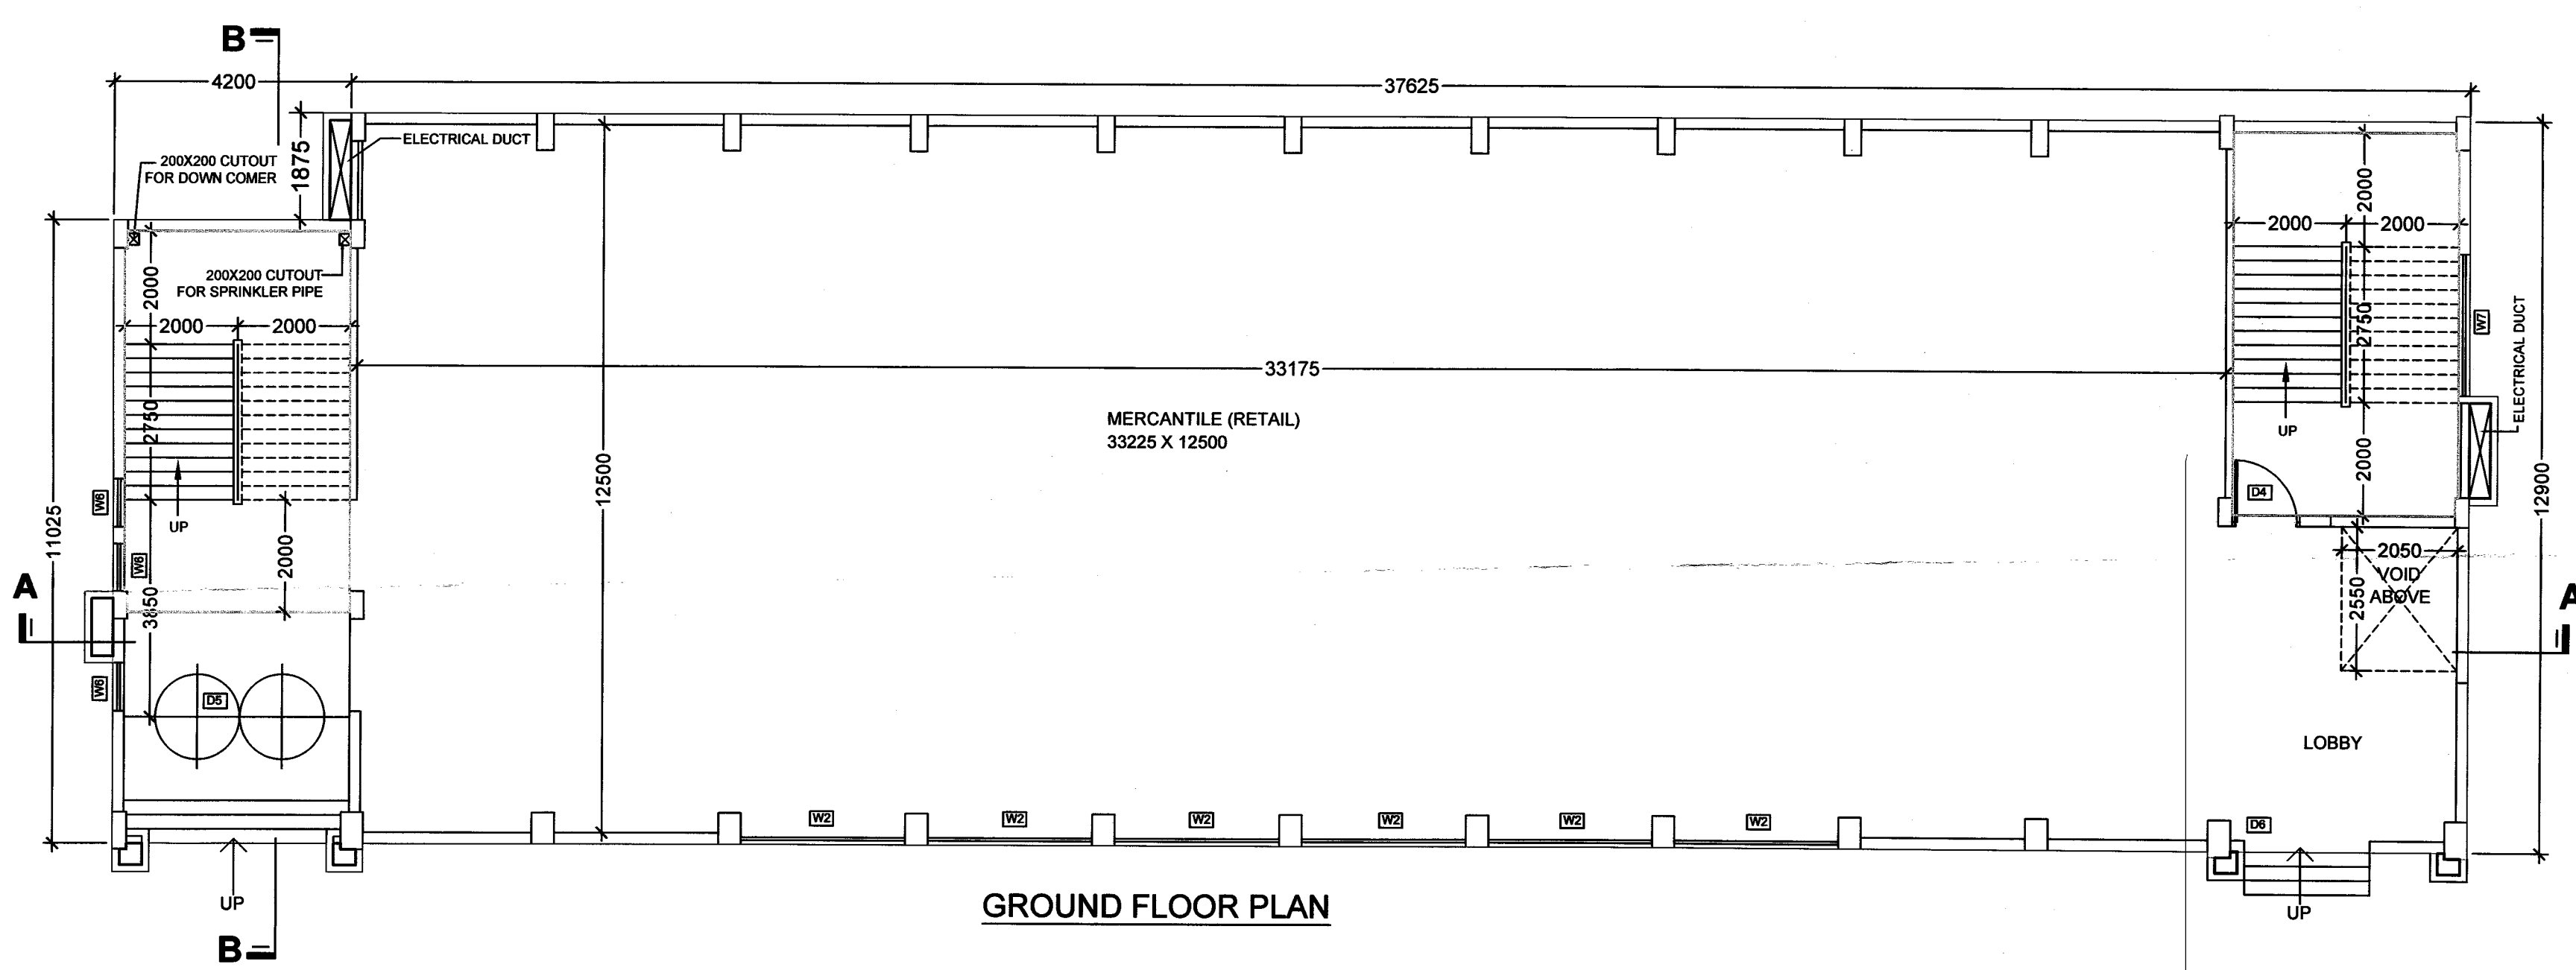

GROUND FLOOR PLAN

WINDOWS SCHEDULE

MARK	OPENING SIZE		SILL	LINTEL
WT	WIDTH	HEIGHT		
W1	2000	900	3000	3500
W2	2000	3000	-	3000
W3	800	2000	1200	3300
W4	2000	2000	1200	3000
W5	1200	1300	1200	2400
W6	800	2000	1200	3000
W7	2500	800	2500	3000
W8	800	800	1400	2300
W9	2500	800	1400	2300

DOORS SCHEDULE

MARK	OPENING SIZE		SILL	LINTEL
D1	WIDTH	HEIGHT		
D1	1700	2150	2150	2150
D2	900	2150	2150	2150
D3	1000	2300	2300	2300
D4	1200	2400	2400	2400
D5	4000	2400	2400	2400
D6	1100	2150	2150	2150
D7	1200	2400	2400	2400

CERTIFICATE OF THE ARCHITECT :

I CERTIFY THAT ALL THE ARCHITECTURAL DRAWINGS OF THE PROJECT AT PREMISES NO. AA/II-B/LK-4 ACTION AREA - II, NEW TOWN, KOLKATA HAVE BEEN PREPARED BY ME COMPLYING WITH THE PLANNING AREA (BUILDING OPERATION) RULES, 2009 AND THE PLANNING AREA (BUILDING OPERATION) REGULATIONS, 2009. I SHALL BE HELD RESPONSIBLE IF ANY INCORRECT INFORMATION IS FURNISHED BY ME OR ANY VIOLATION OF THESE RULES AND THE PLANNING AREA (BUILDING OPERATION) REGULATIONS, 2009 IS FOUND IN ANY OF THE DRAWINGS AND DOCUMENTS, SIGNED BY ME AND SUBMITTED TO THE SANCTIONING AUTHORITY FOR OBTAINING SANCTION.

SIGNATURE OF THE ARCHITECT  
ANIRBAN BHADURI MONDAL  
ACHR/NKDA/08/00001  
INNATE  
282 BALLYGUNGE CIRCULAR ROAD, UDAYAN PARK  
FLAT NO.-7, 3RD FLOOR, KOLKATA-700019

CERTIFICATE OF THE STRUCTURAL ENGINEER / CIVIL ENGINEER :

CERTIFY THAT THE STRUCTURAL DRAWING AND DESIGN OF BOTH THE FOUNDATION AND SUPERSTRUCTURE OF THE BUILDING BUILDINGS HAS BEEN MADE CONSIDERING THE SOIL TEST REPORT, AS PER THE RULES AND REGULATIONS MADE UNDER THE ACT AND ALSO CONSIDERING ALL POSSIBLE LOADS, SEISMIC LOAD AND THE MOMENTS GENERATED BY THE PROPOSED STRUCTURE AS PER THE BUREAU OF INDIAN STANDARD AND NATIONAL BUILDING CODE OF INDIA AND CERTIFIED THAT IT IS SAFE AND STABLE IN ALL RESPECT AND THESE PROVISIONS SHALL BE ADHERED TO DURING THE CONSTRUCTIONS.

SIGNATURE OF THE STRUCTURAL ENGINEER / CIVIL ENGINEER  
MAINAK MAJUMDAR  
STER/NKDA/10/00020  
ADROIT CONSULTANTS  
832 GANEA MAIN ROAD, KOLKATA-75

CERTIFICATE OF THE GEO TECHNICAL ENGINEER :

IT IS CERTIFIED THAT THE COMPREHENSIVE GEO-TECHNICAL REPORT ON SOIL INVESTIGATION HAS BEEN PREPARED BY ME FOR DESIGN AND CALCULATION OF THE FOUNDATION BY ANALYZING THE SOIL SAMPLE FOR ESTIMATING THE BEARING CAPACITY OF THE SOIL ON WHICH FOUNDATION OF THE STRUCTURE WILL BE CONSTRUCTED. I SHALL ALSO CHECK THE NATURE OF THE SOIL, AFTER EXCAVATION AT SITE SO THAT FOUNDATION IS EXTENDED UP TO APPROPRIATE DEPTH THAT HAS BEEN PROPOSED IN THE GEO-TECHNICAL REPORT

SIGNATURE OF THE GEO TECHNICAL ENGINEER  
SIDDHARTH NATH  
GTER-HIDCO/09/00012  
C/O. R. C. BYSACK, 14/38, SOVARAM BYSACK STREET, KOLKATA-700027

CERTIFICATE OF THE TOWN PLANNER :

IT IS CERTIFIED THAT THE MASTER PLAN OF THE PLAN PROPOSAL HAS BEEN DESIGNED AS PER THE NEW TOWN KOLKATA (BUILDING) RULES, 2009 AND CERTIFIED THAT IT IS IN COMPLIANCE WITH ALL STANDARDS SHALL BE ADHERED TO DURING THE CONSTRUCTION.

SIGNATURE OF THE URBAN DESIGNER/  
TOWN PLANNER  
ASHOK CHAKRABARTI  
TPR/NKDA/10/00023  
C/O. R. C. BYSACK, 14/38, SOVARAM BYSACK STREET, KOLKATA-700027

CERTIFICATE OF THE DEVELOPER :

RAJIB GHOSH  
C/63, BIDHANNAGAR, NORTH 24 PARGANAS  
WEST BENGAL, PIN-700084

SIGNATURE OF DEVELOPER  
(BENGAL SHELTER HOUSING  
DEVELOPMENT LTD.)

PROJECT-  
PROPOSED HOUSING COMPLEX  
DEVELOPED BY BENGAL SHELTER  
HOUSING DEVELOPMENT LIMITED AT  
PRE. NO.- AA/II-B/LK-4  
ACTION AREA - II, NEW TOWN, KOLKATA

TITLE  
BLOCK-'D' FLOOR PLAN (COMMERCIAL)  
GROUND FLOOR TO ROOF

NOTE:-  
ALL THE RECOMMENDATIONS OF WEST BENGAL FIRE SERVICES AND  
CIVIL AVIATION AUTHORITY WILL BE STRICTLY ADHERED TO THIS  
PROJECT.

DRG. NO.	IN/1151/NKDA29		
SCALE	1:100	DRAWN BY	P.M.
DATE	20.08.2019	CHKD BY	A.B.
JOB NO.	IN/1151	APVD BY	
DESIGNED BY	INNATE		
ARCHITECT			
282 BALLYGUNGE CIRCULAR ROAD, UDAYAN PARK FLAT NO.-7, 3RD FLOOR, KOLKATA-700019 FAX: (033) 2289-4026 TEL: (033) 4000 6422-28			
THIS DRAWING IS A PRIVATE AND CONFIDENTIAL DOCUMENT AND THE PROPERTY OF INNATE. IT MUST NOT TO BE COPIED OR LENT WITHOUT THE CONSENT OF INNATE			