



FRONT ELEVATION
SCALE: 1:100


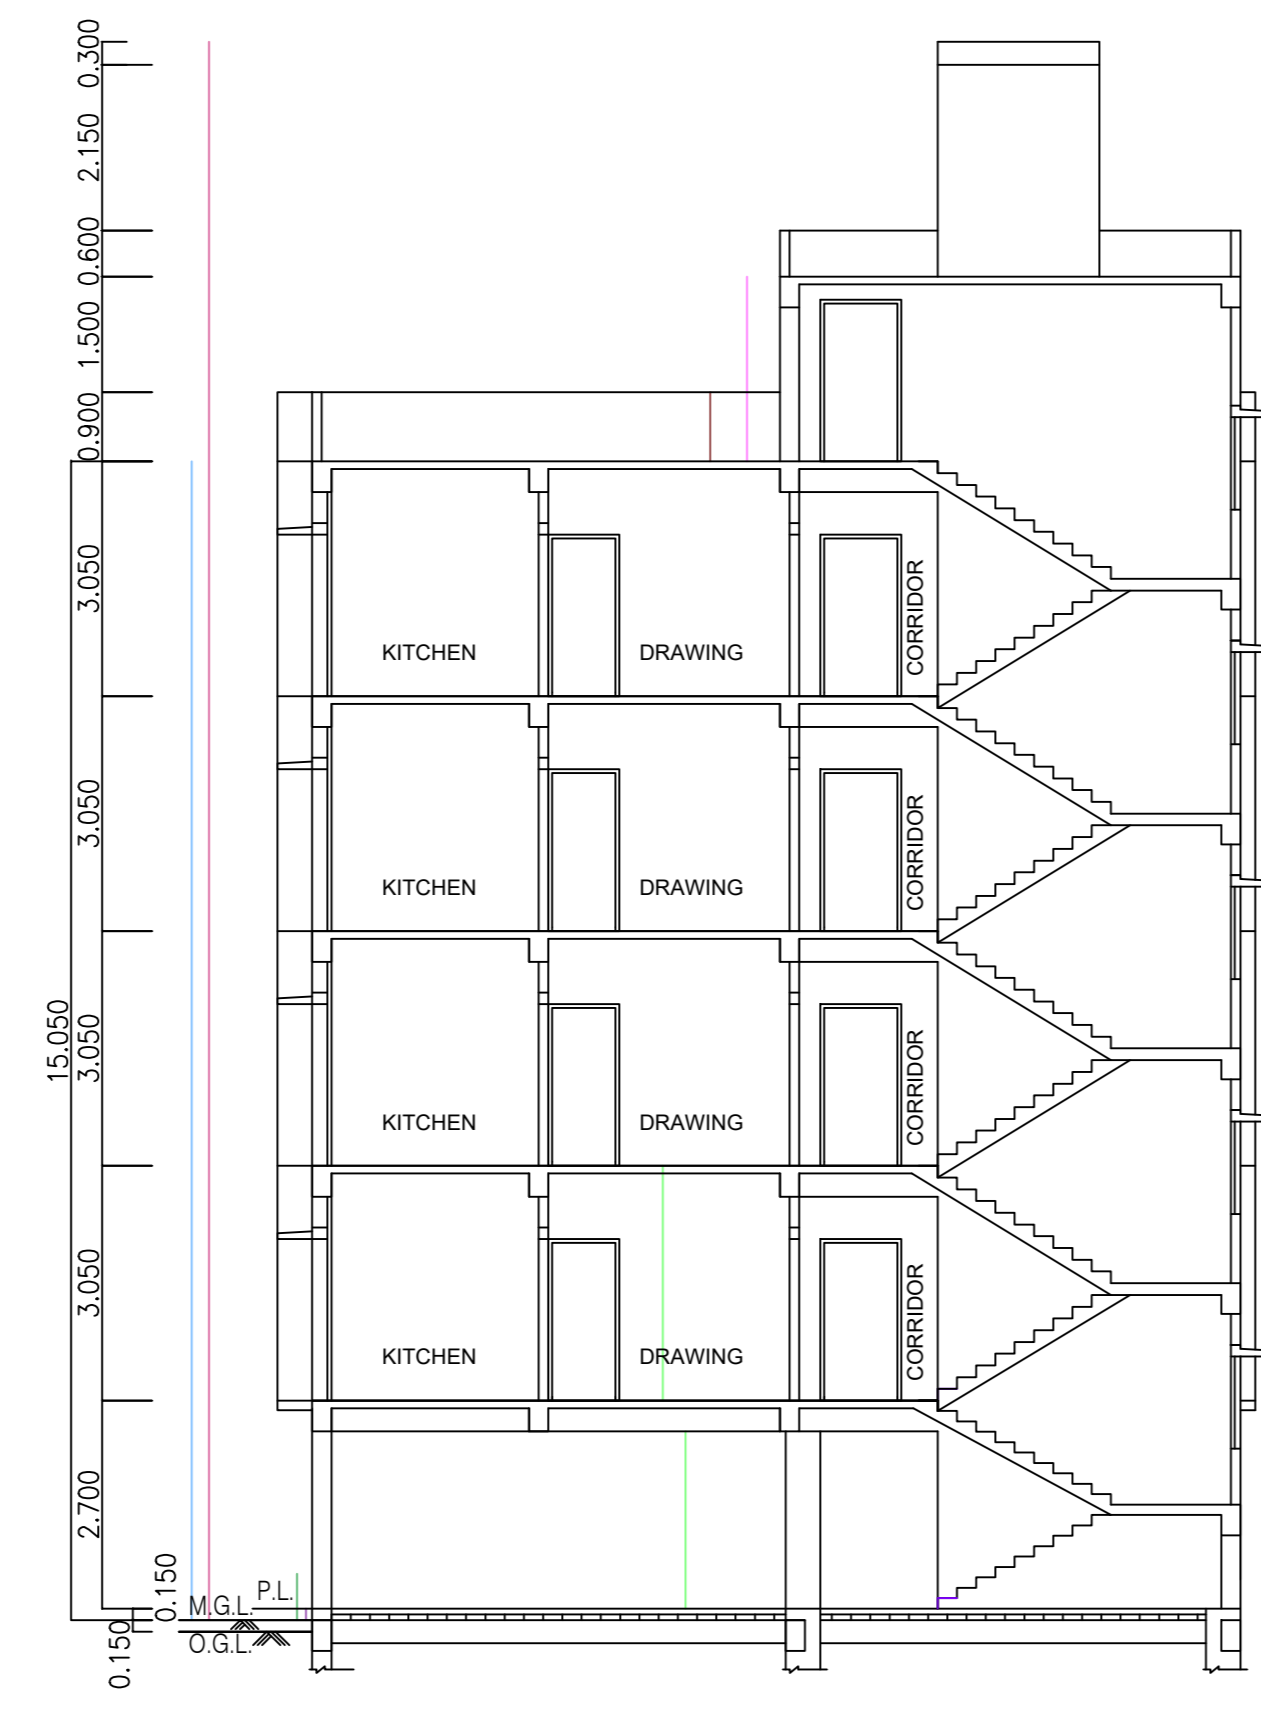


SECTION ON A-B
SCALE: 1:100

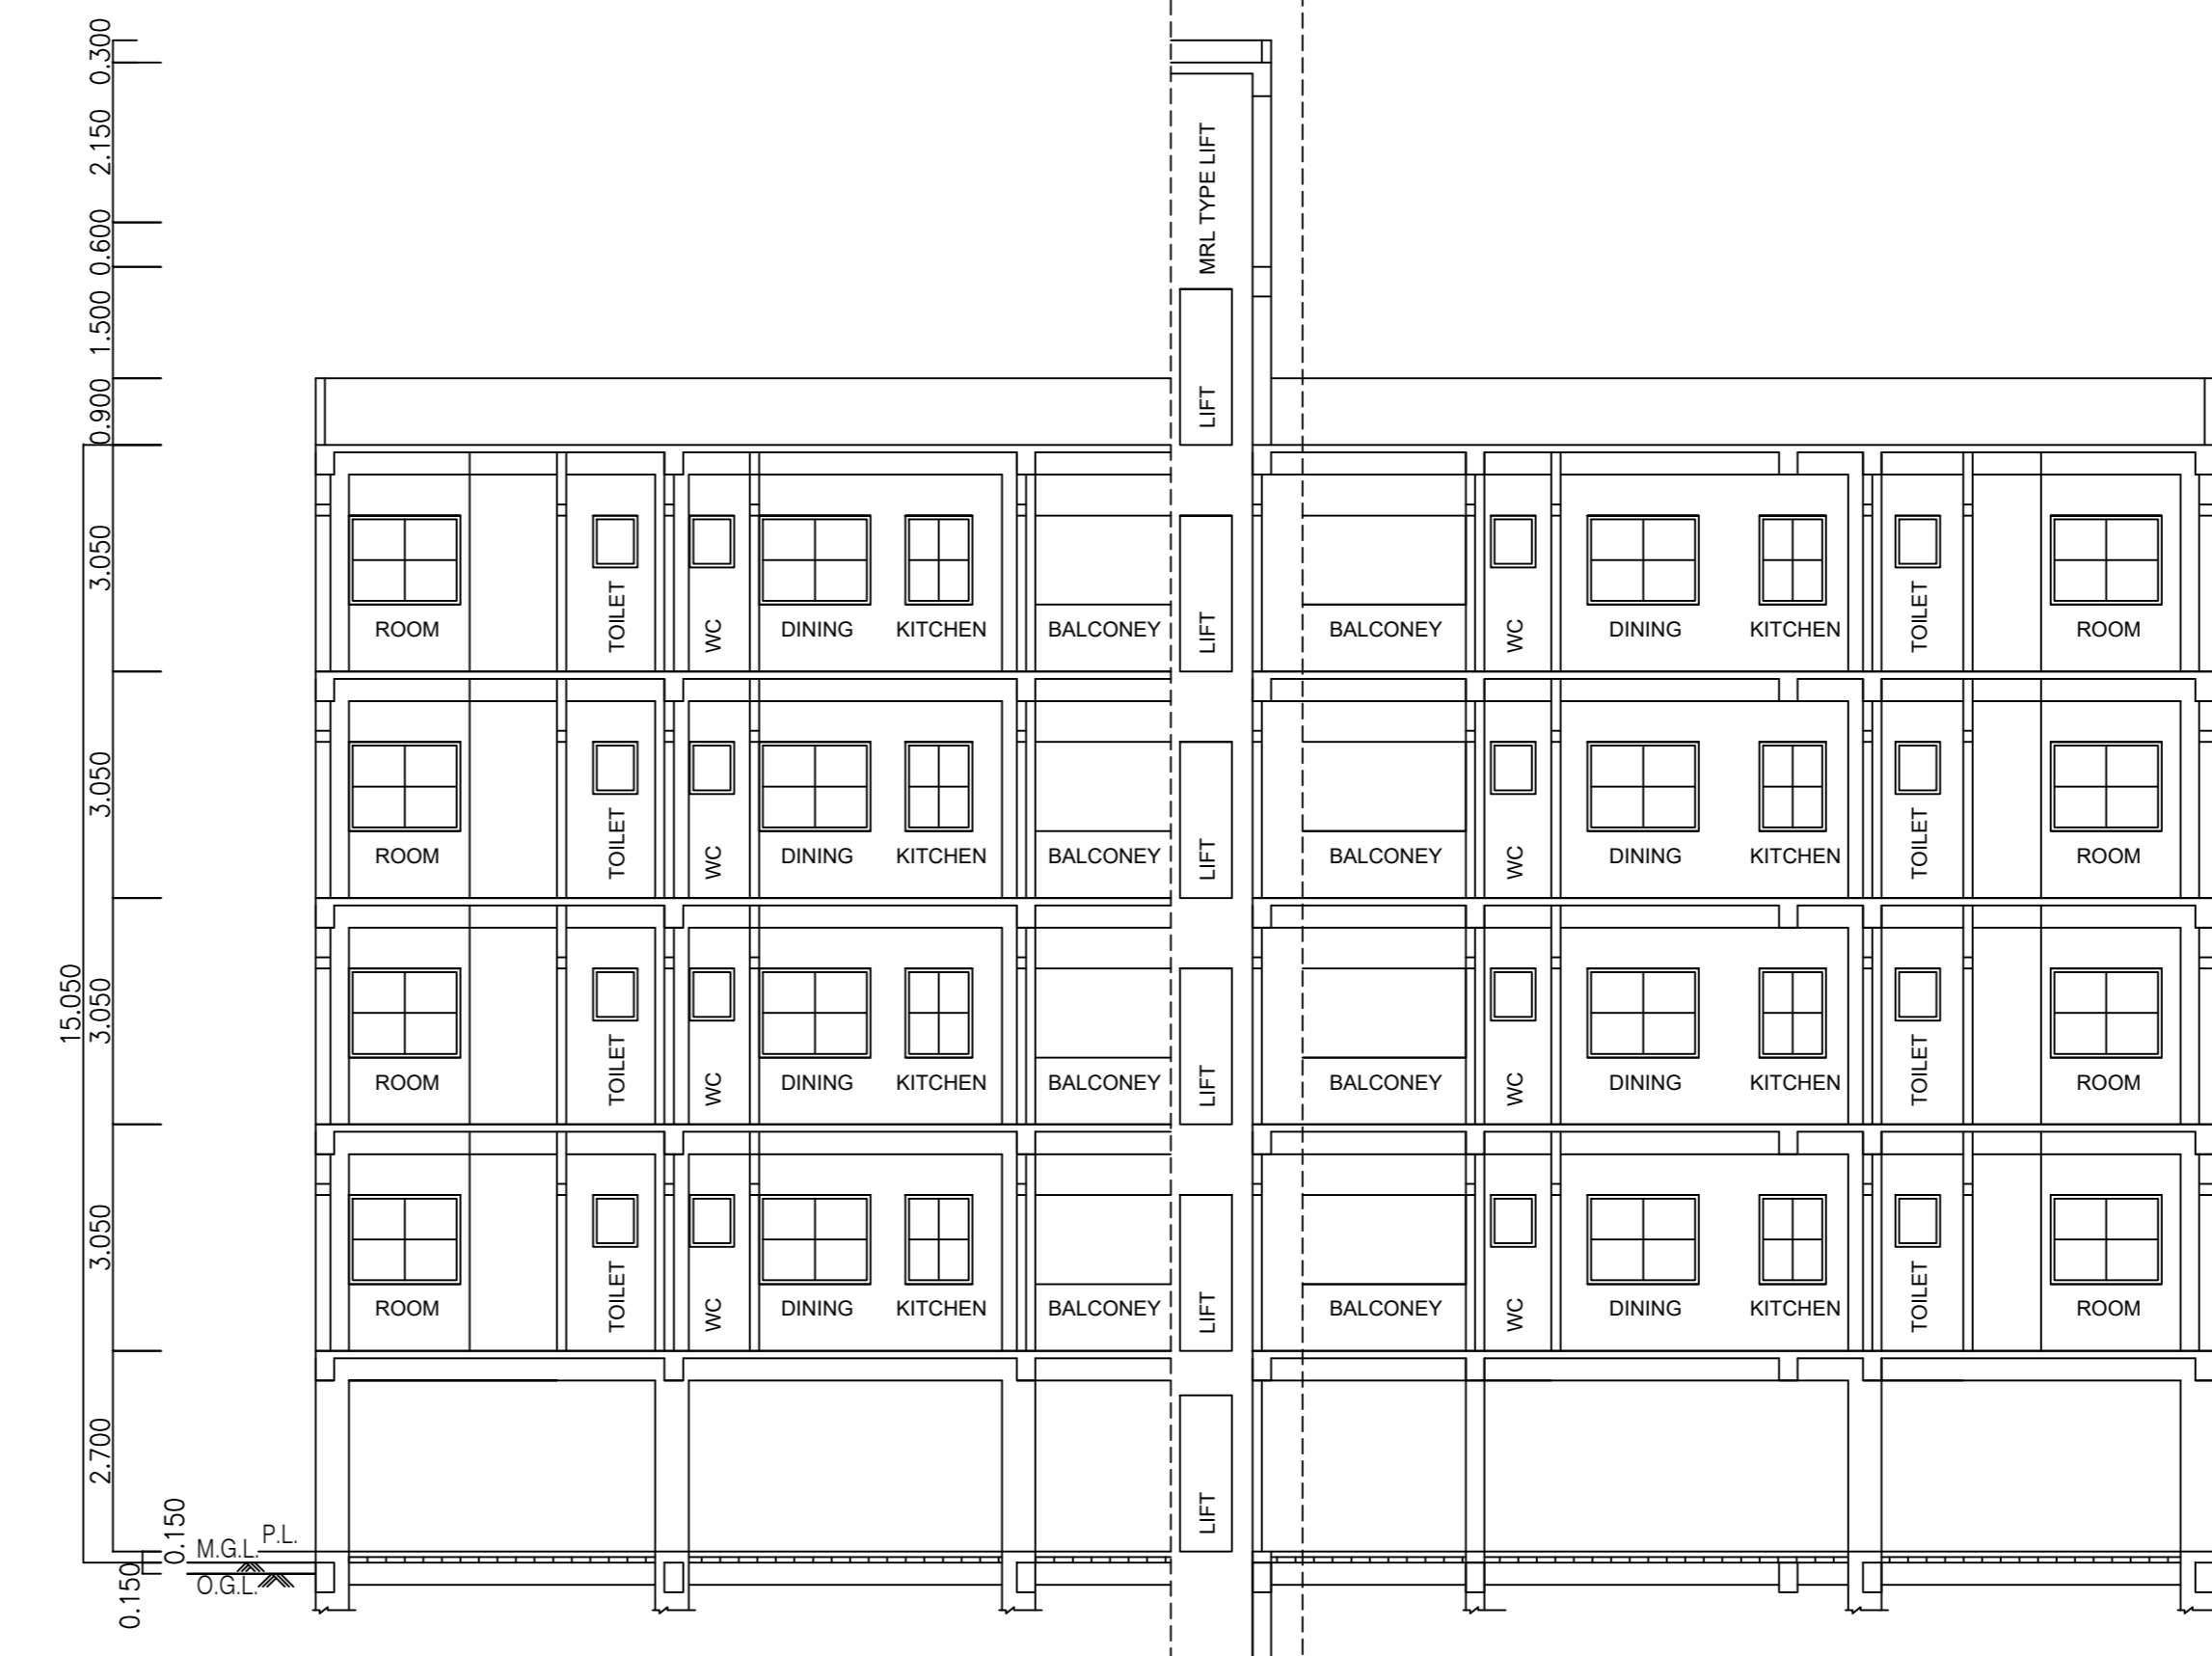


SECTION ON E-F
SCALE: 1:100


SITE PLAN
SCALE: 1:1400

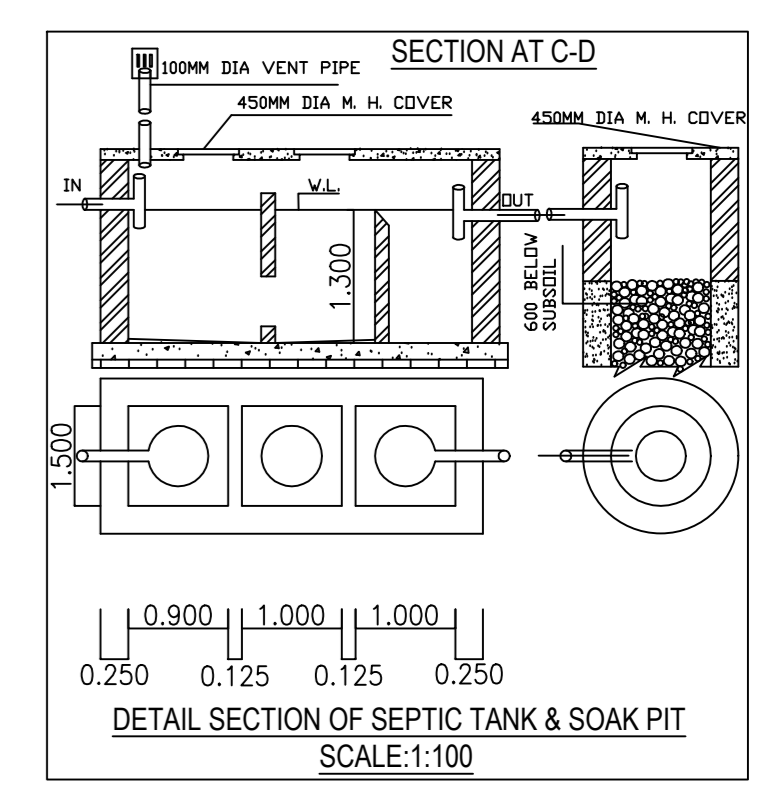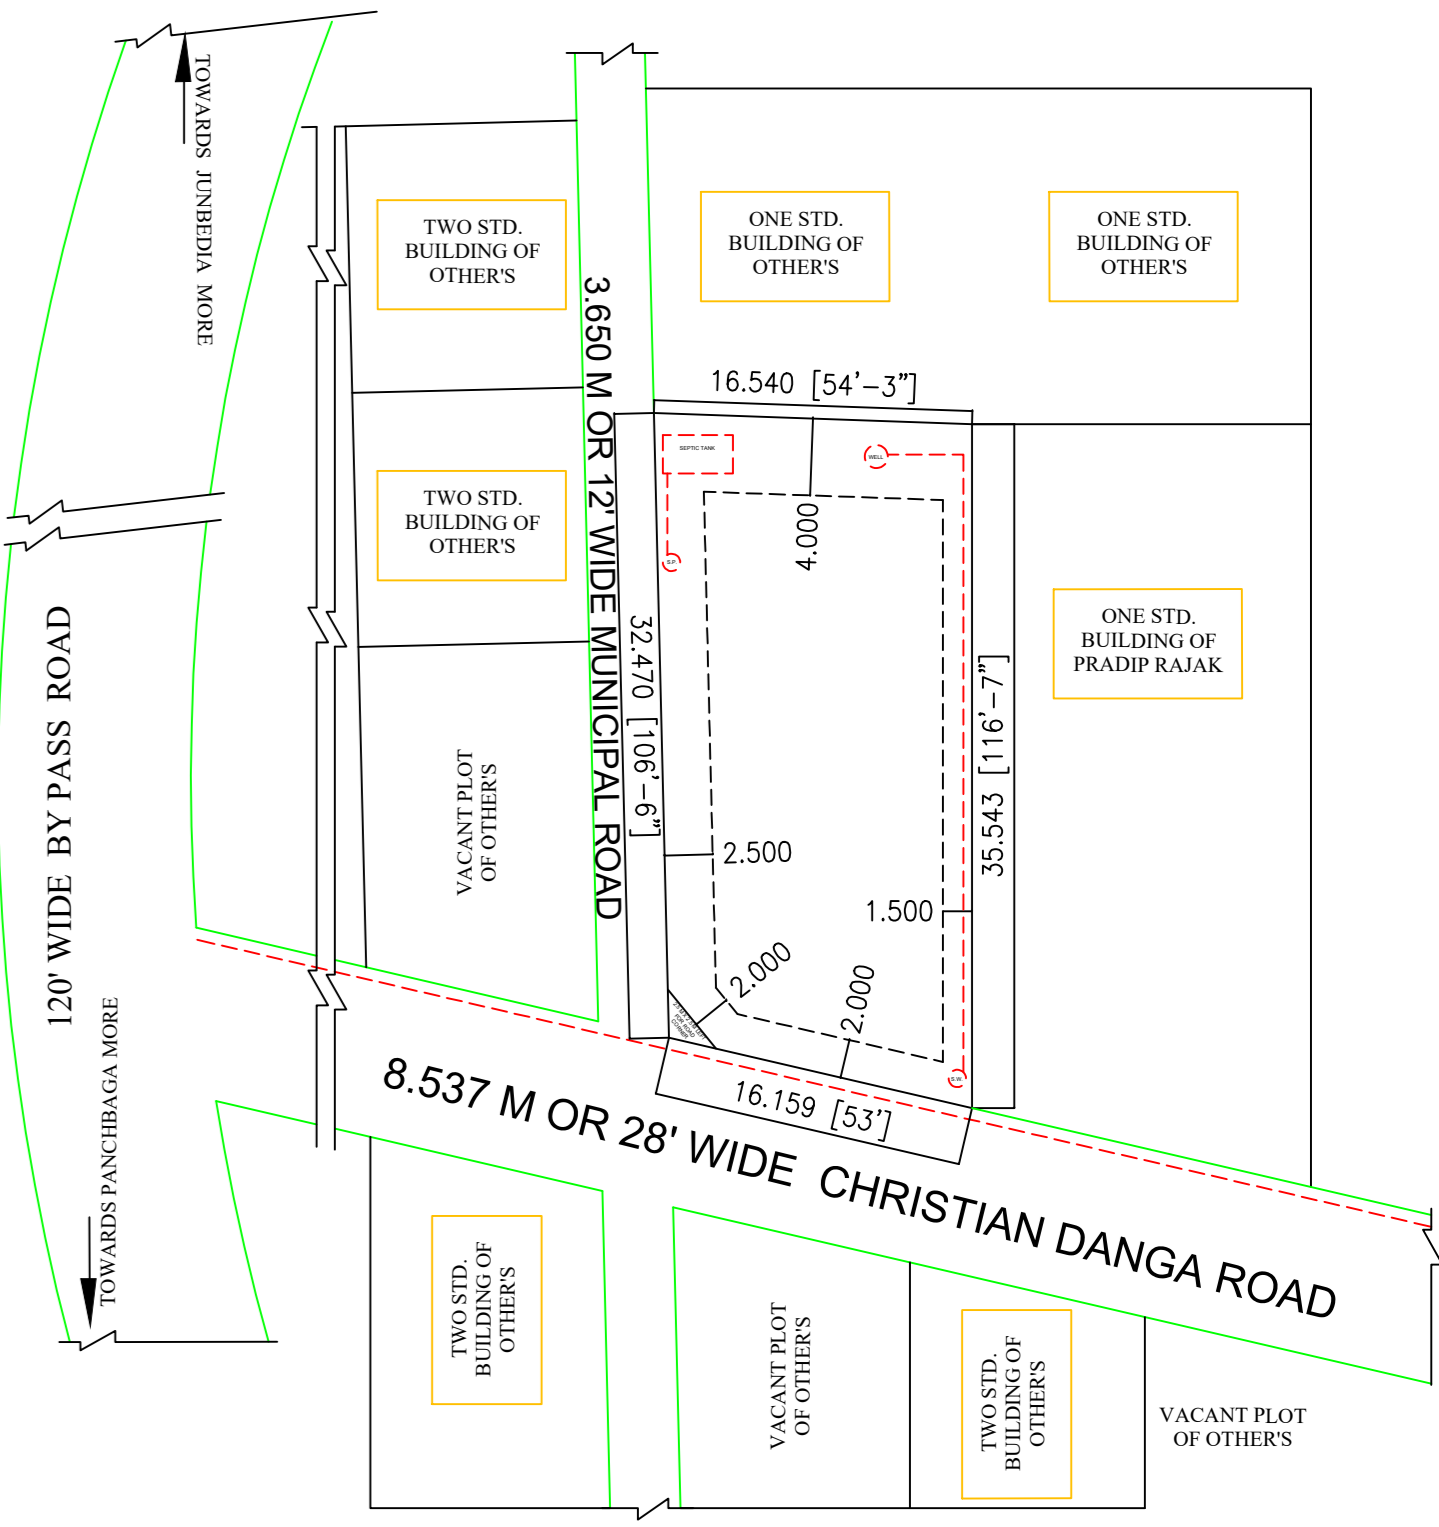


DETAIL SECTION OF SEPTIC TANK & SOAK PIT
SCALE: 1:100

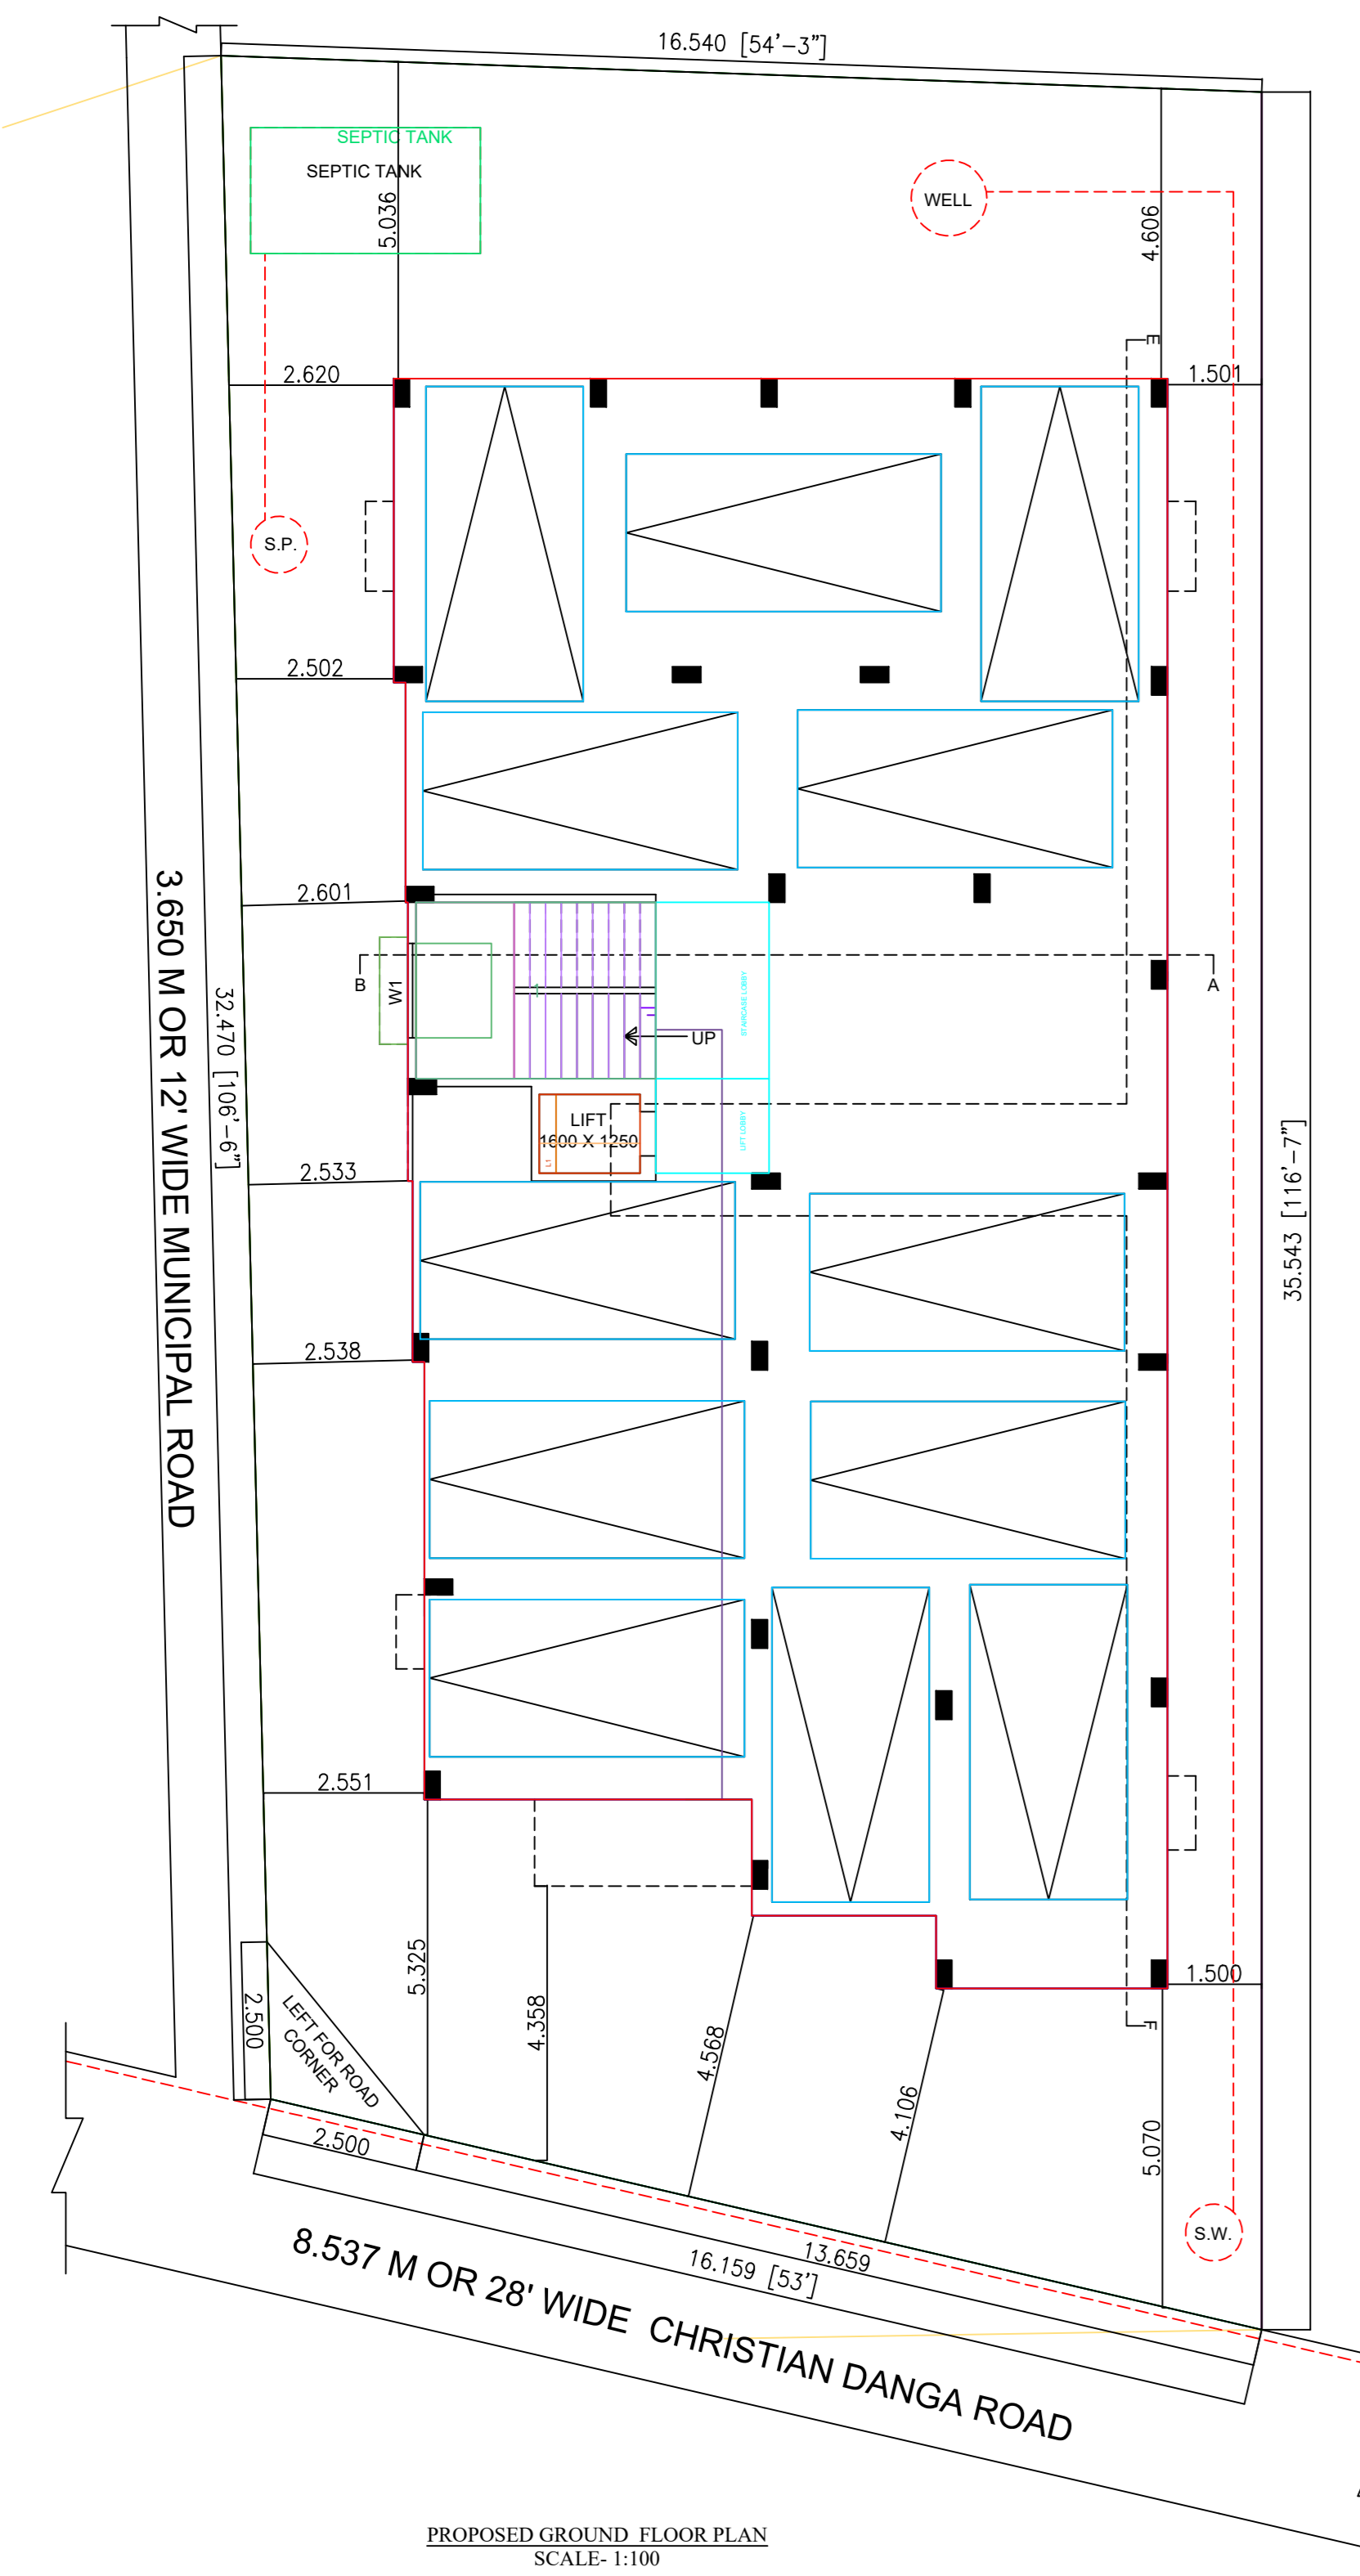

PROPOSED GROUND FLOOR PLAN
SCALE: 1:100

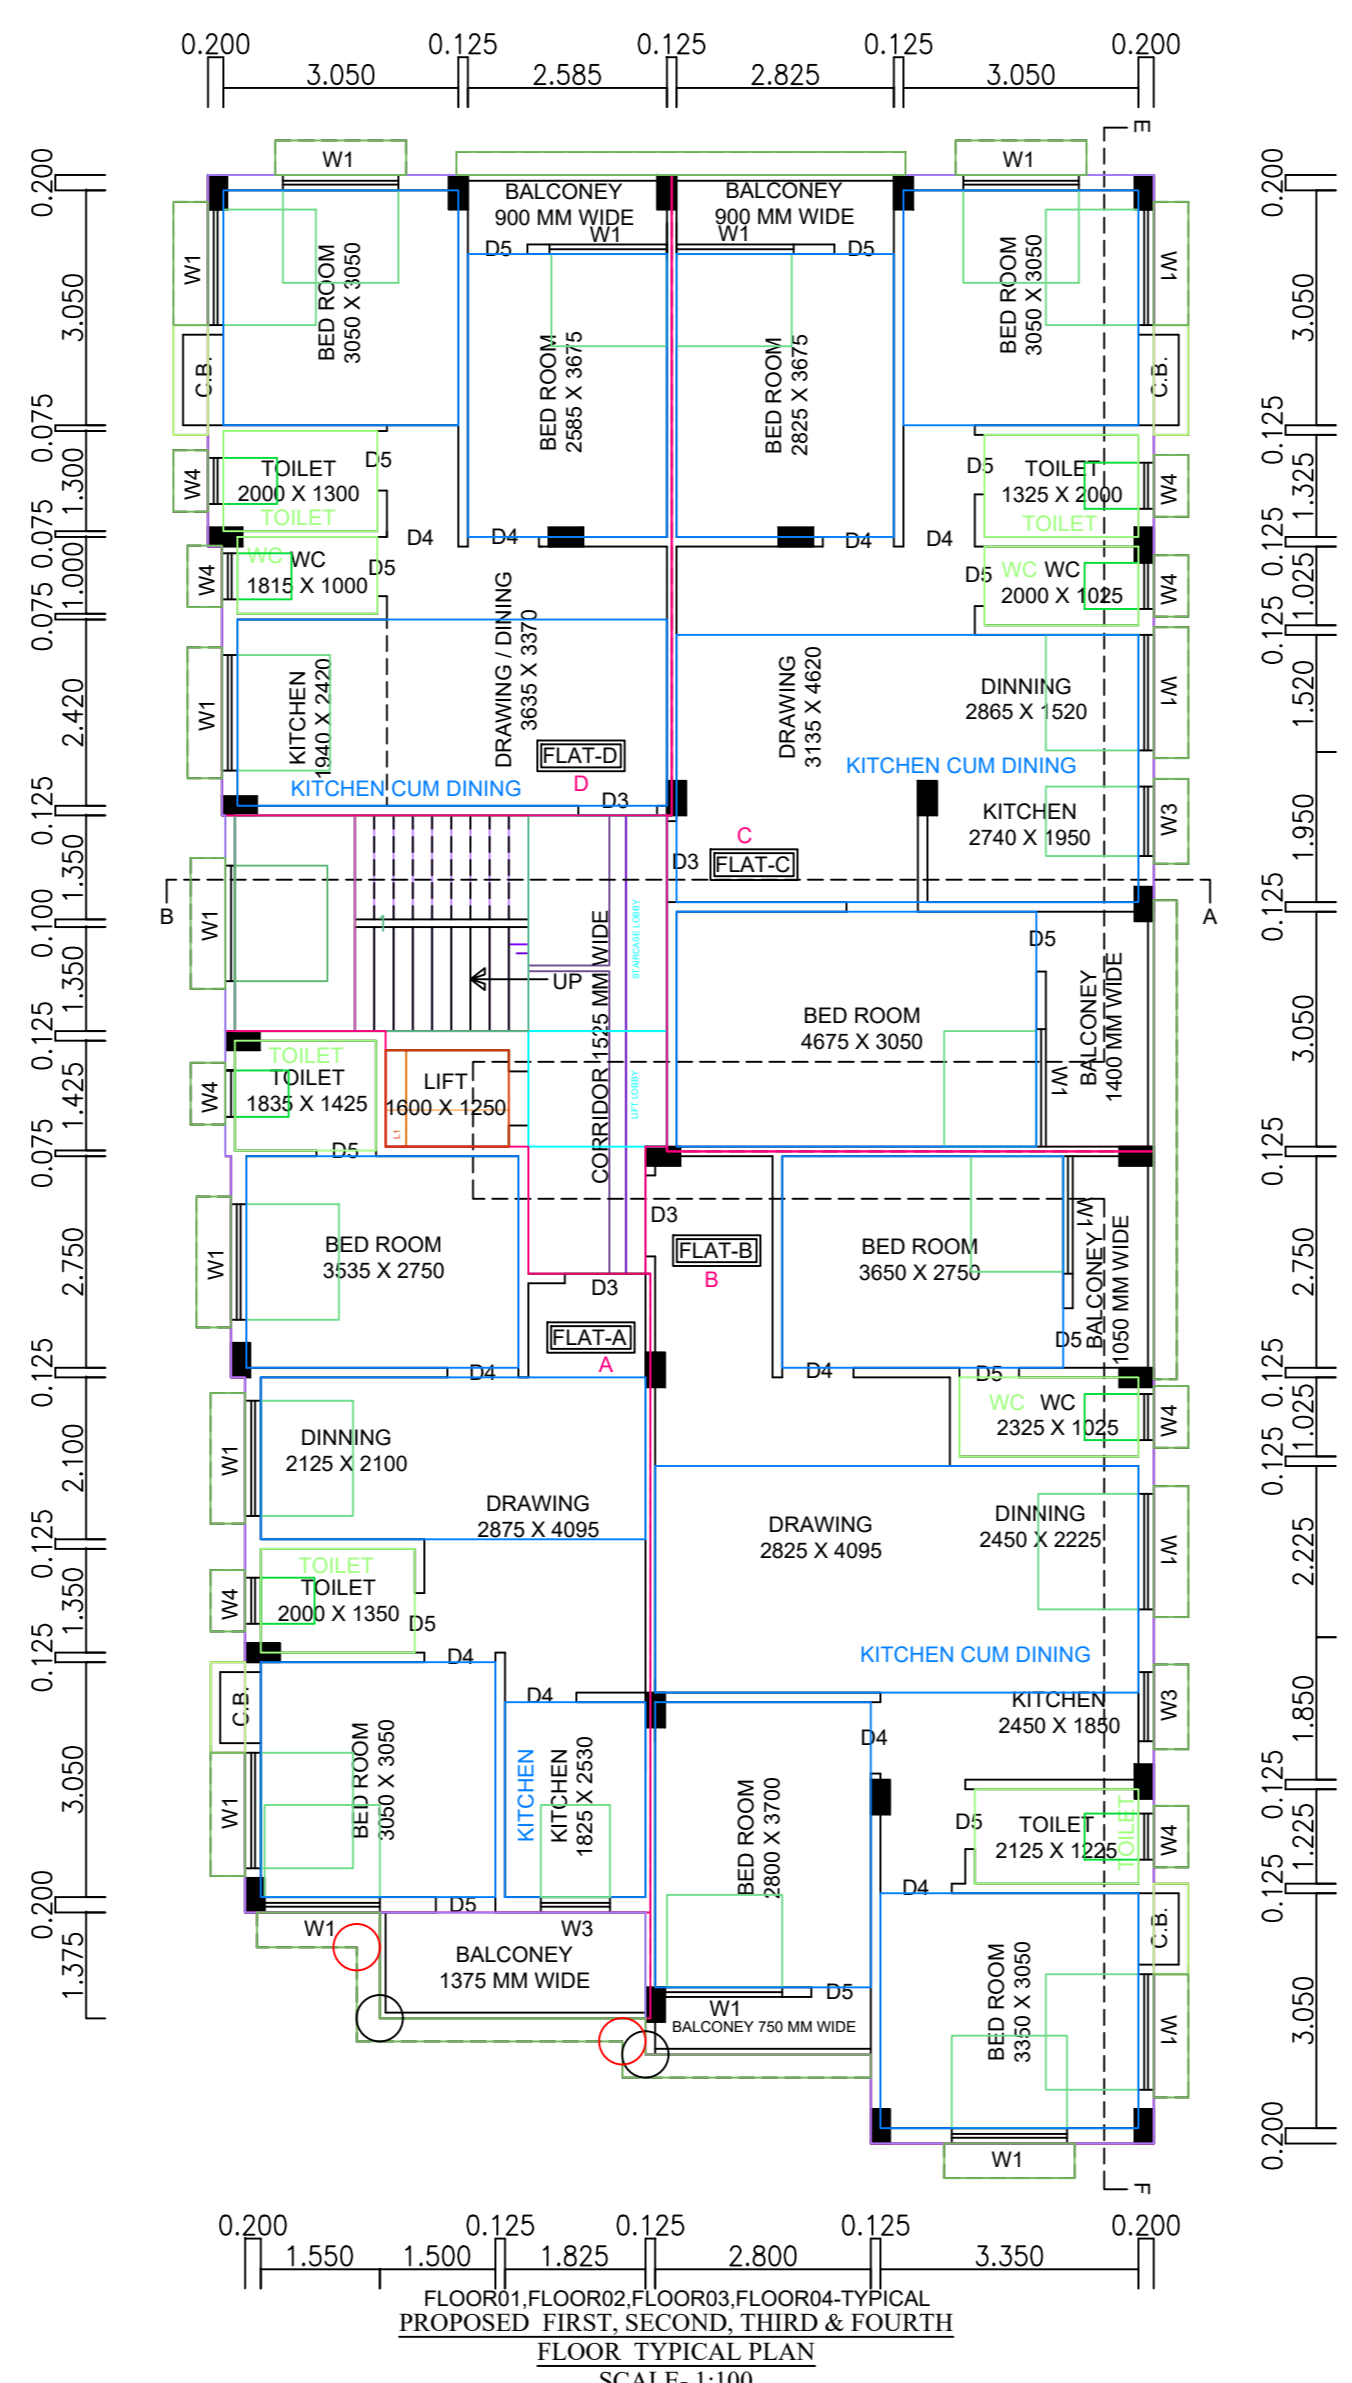

FLOOR TYPICAL PLAN
SCALE: 1:100

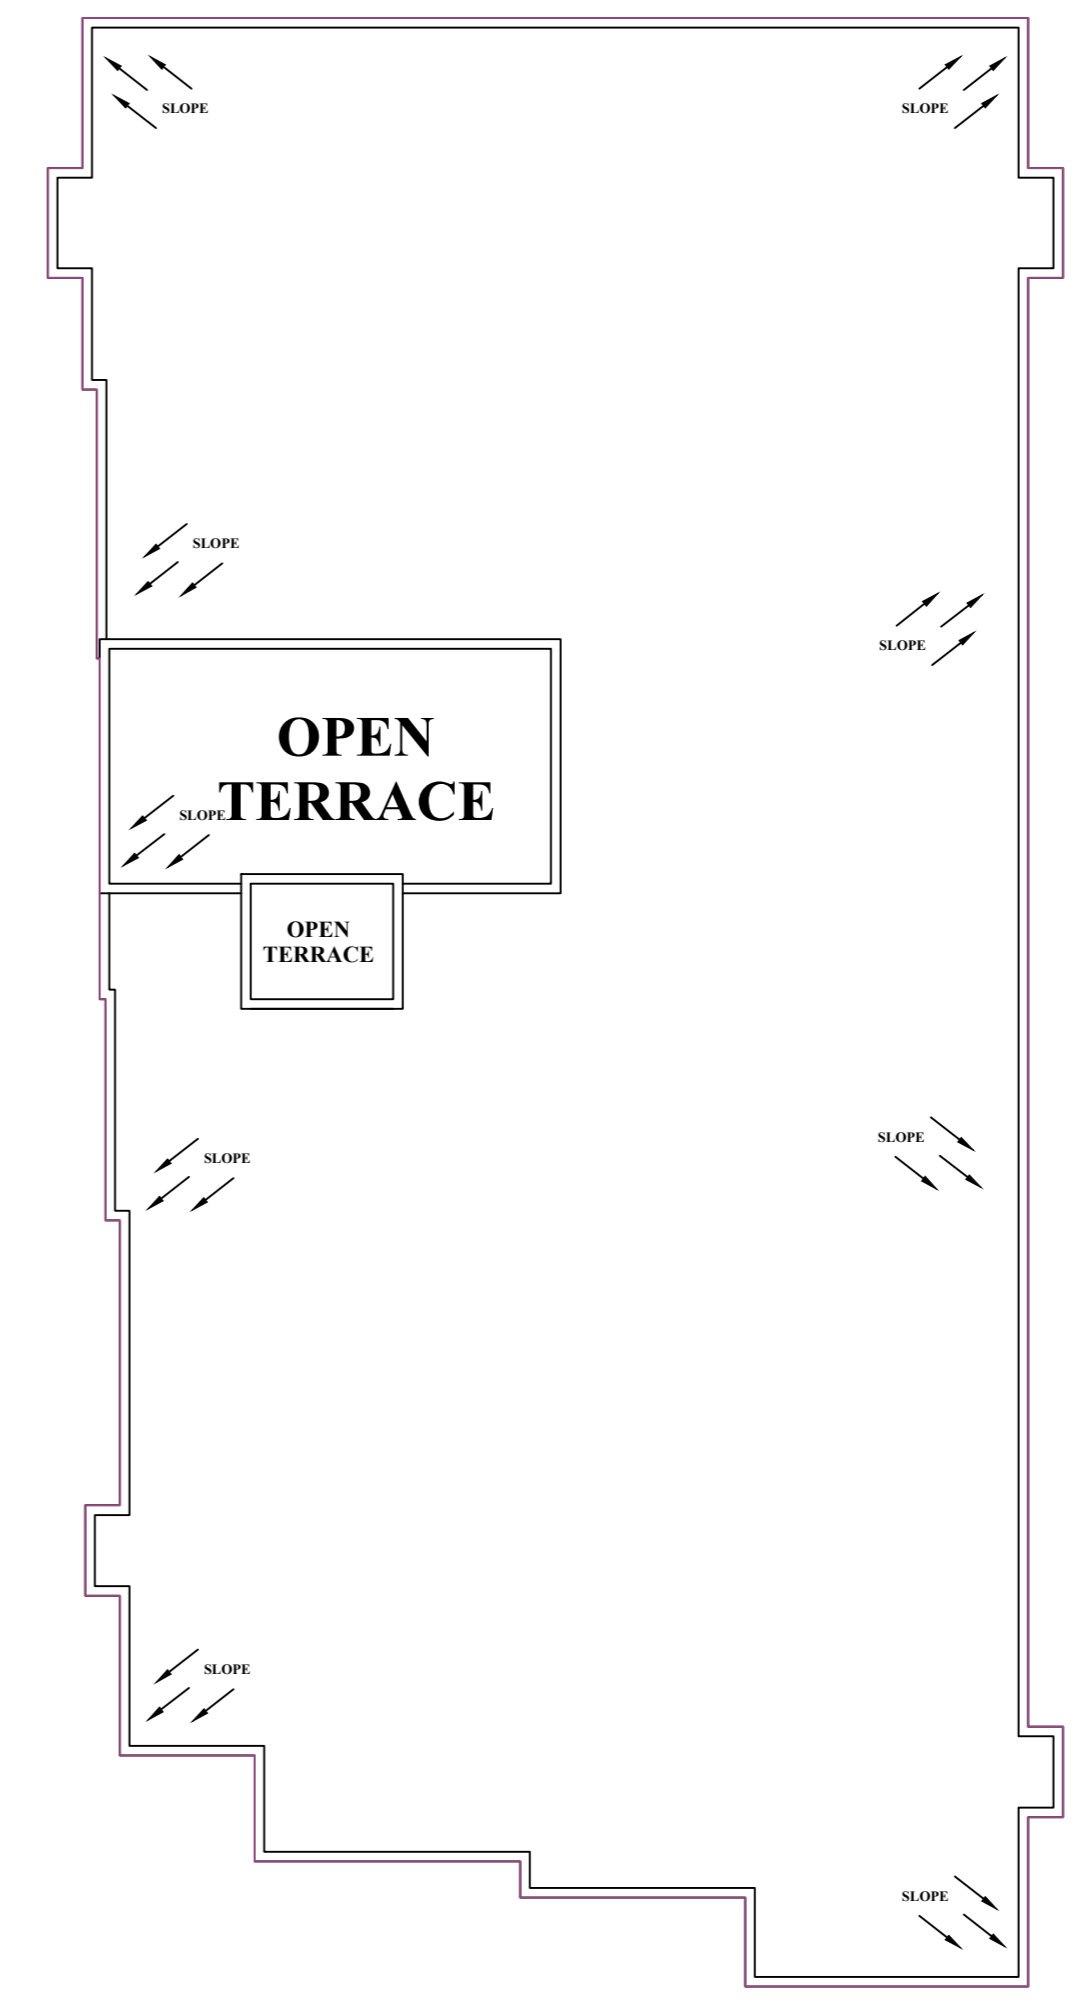

ROOF PLAN
SCALE: 1:100

ARCHITECTURAL DRAWING OF PROPOSED G+4 RESIDENTIAL APARTMENT BUILDING ON PLOT NO:-426/ 724 (L.R.), J.L.NO:-227, K.H.NO:-3969 MOUZA:- ADHURYABANDH. UNDER BANKURA MUNICIPALITY, P.S.+ DIST:- BANKURA.

NAME OF OWNER :- PATNERS OF NARAYANI HOMES
1. SRI SOUMITRA MUKHERJEE
2. SRI SABYASACHI CHATTERJEE
3. SRI BISWANATH DEY

AREA STATEMENT

AREA OF PLOT (AS PER DEED)- 6105.60 SQFT OR 567.52 SQM
 AREA OF PLOT (AS PER FIELD)- 547.74 SQM OR 5092.81 SQFT
 AREA OF PLOT (AS PER MUTATION)- 0.14 ACRE
 PROPOSED GROUND FLOOR AREA = 287.71 SQ.M OR 3095.30 SQFT.
 PROPOSED RESIDENTIAL FIRST FLOOR AREA = 294.90 SQ.M OR 3172.65 SQFT.
 PROPOSED RESIDENTIAL SECOND FLOOR AREA = 294.90 SQ.M OR 3172.65 SQFT.
 PROPOSED RESIDENTIAL THIRD FLOOR AREA = 294.90 SQ.M OR 3172.65 SQFT.
 PROPOSED RESIDENTIAL FOURTH FLOOR AREA = 294.90 SQ.M OR 3172.65 SQFT.

SIGNATURE OF OWNER

JAYANTA MAJUMDAR
 GEO TECH. ENGG. CLASS I
 SIGN. OF GEO TECH. ENGG.

DAYAMTA BARAT
 STRUCTURAL ENGG. - II
 SIGN. OF STRUCTURAL ENGG.

SANJOY GHOSH
 B. ARCHITECT.
 SIGNATURE OF ARCHITECT.

COLOUR INDEX

EXISTING BUILDING	---
PROPERTY LINE	---
PROPOSED BUILDING LINE	---
DRAINAGE & SEWERAGE LINE	---
ROAD LINE	---

DOOR & WINDOW SCHEDULE		NOTE
TYPE	SIZE (DOOR)	
D	2100X2100	1. ALL DIMENSION ARE IN MM. 2. ALL OUTER WALL - 200 MM TH 3. ALL INNER WALL - 125 & 75 MM MM 4. GRADE OF CONCRETE - M-20 AND STEEL - Fe-415 5. SCALE :- 1 : 100
D1	1800X2100	
D2	1200X2100	
D3	1050X2100	
D4	900X2100	
W	750X2100	
W1	1500X1200	
W2	1200X1200	
W3	900X1200	
W4	600X1200	
W5	750X1200	
W6	1500X1200	
W7	1200X1200	