



FRONT ELEVATION


DOOR SCHEDULE			WINDOW SCHEDULE		
MARK	OPENING SIZE		MARK	OPENING SIZE	
	WIDTH	HEIGHT		WIDTH	HEIGHT
D	750	2250	W1	800	750
D2	800	2250	W2	800	1200
D3	900	2250	W3	1250	1500
D4	1100	2250	W4	750	1500
D5	1500	2250	W5	1550	1500
FCD	1100	2250	SW	stair window	
DW1	2250	2250			

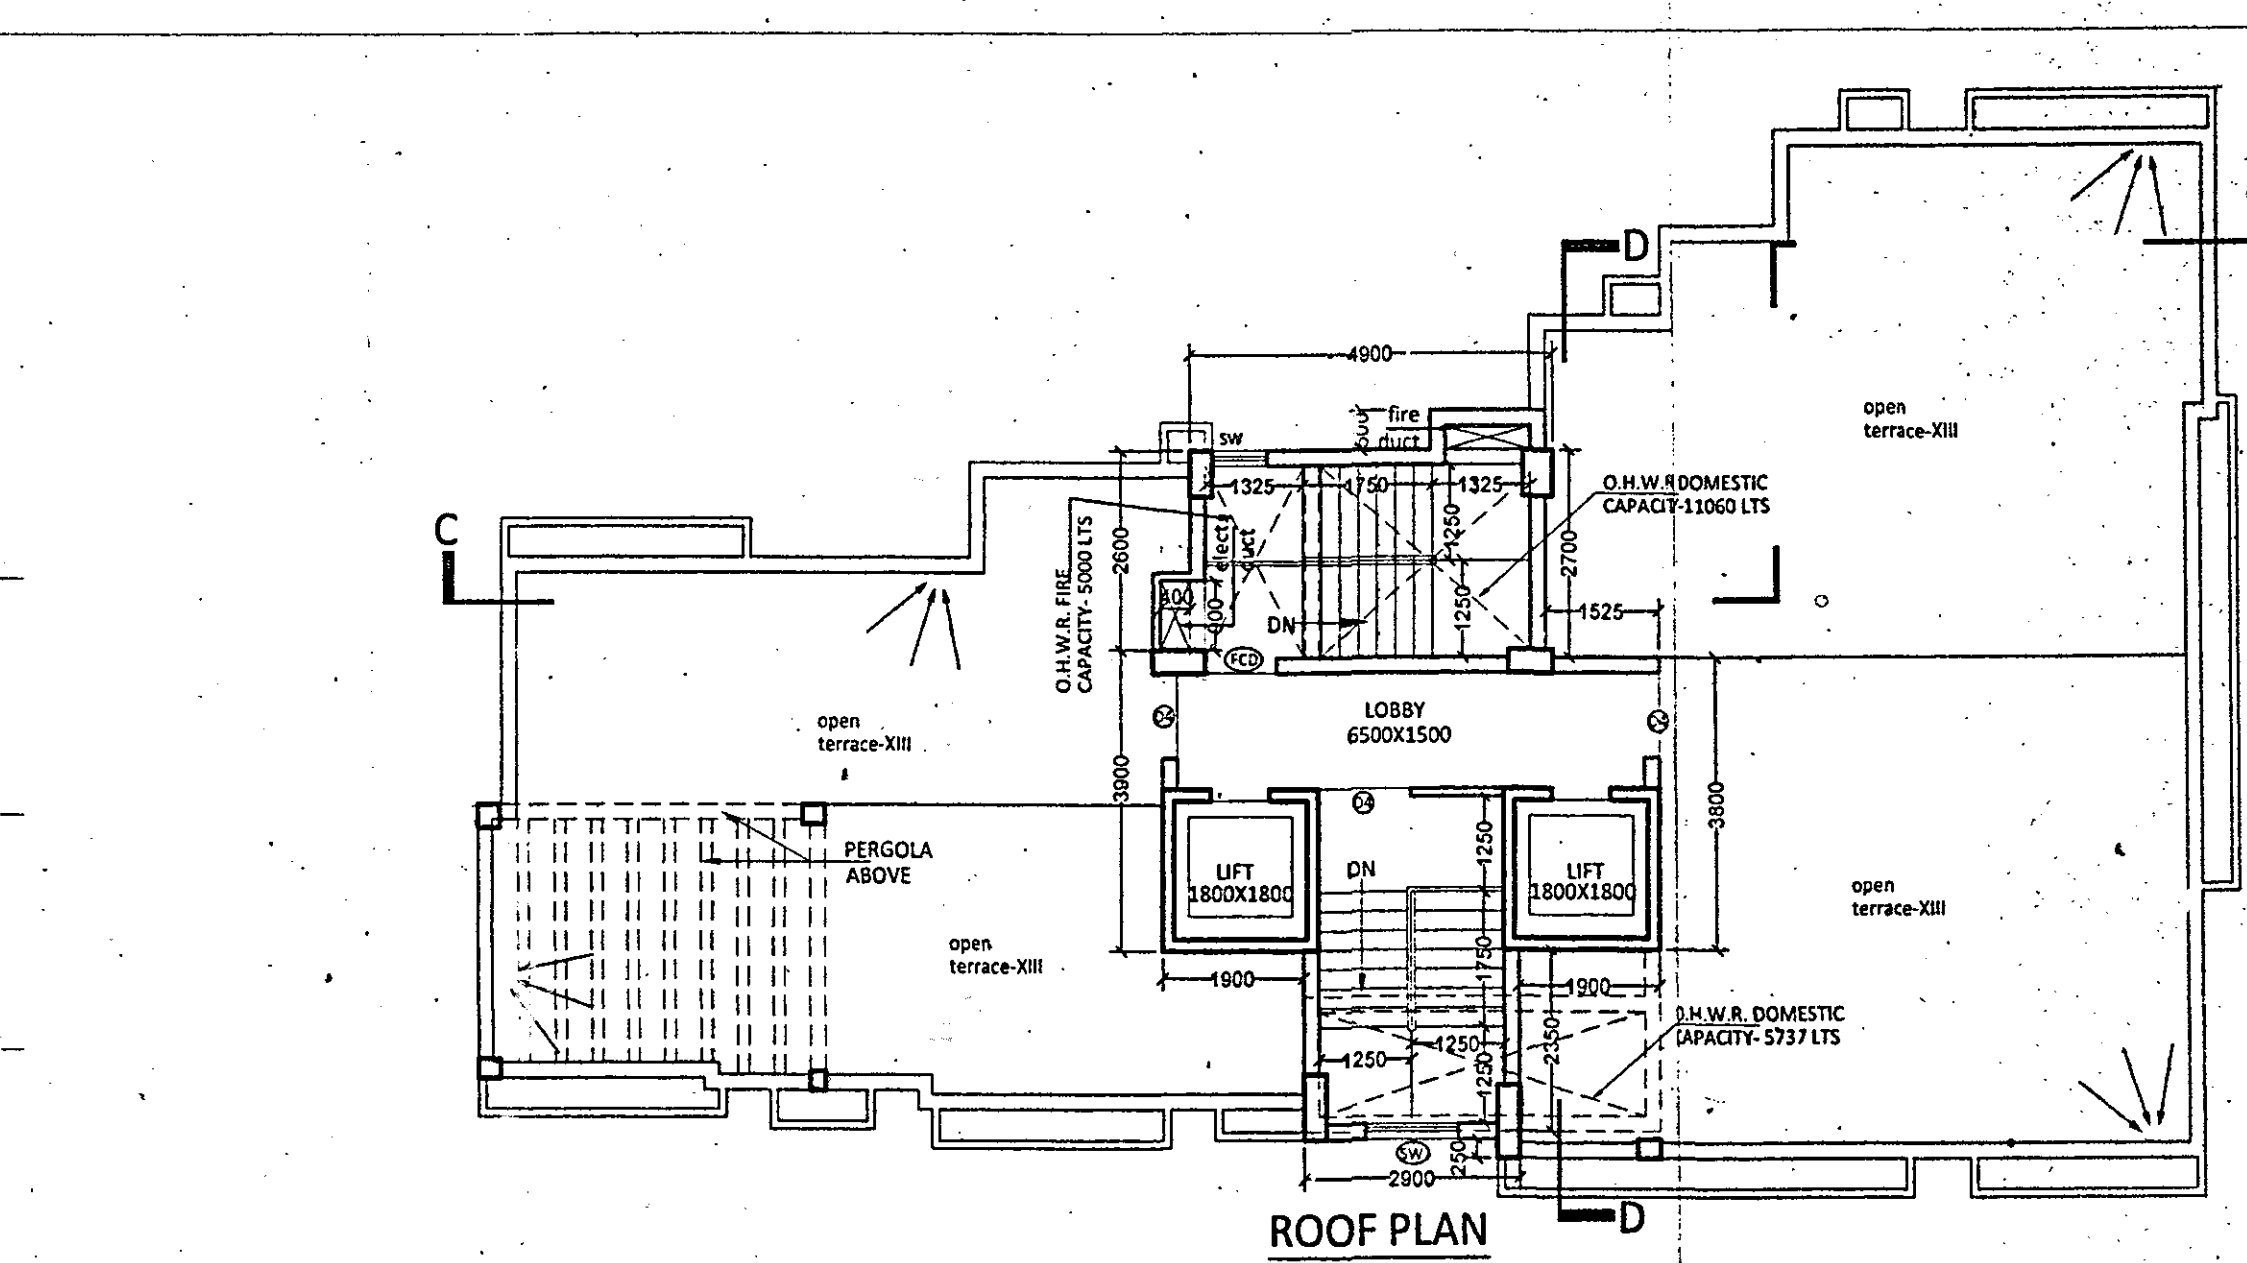


ROOF PLAN

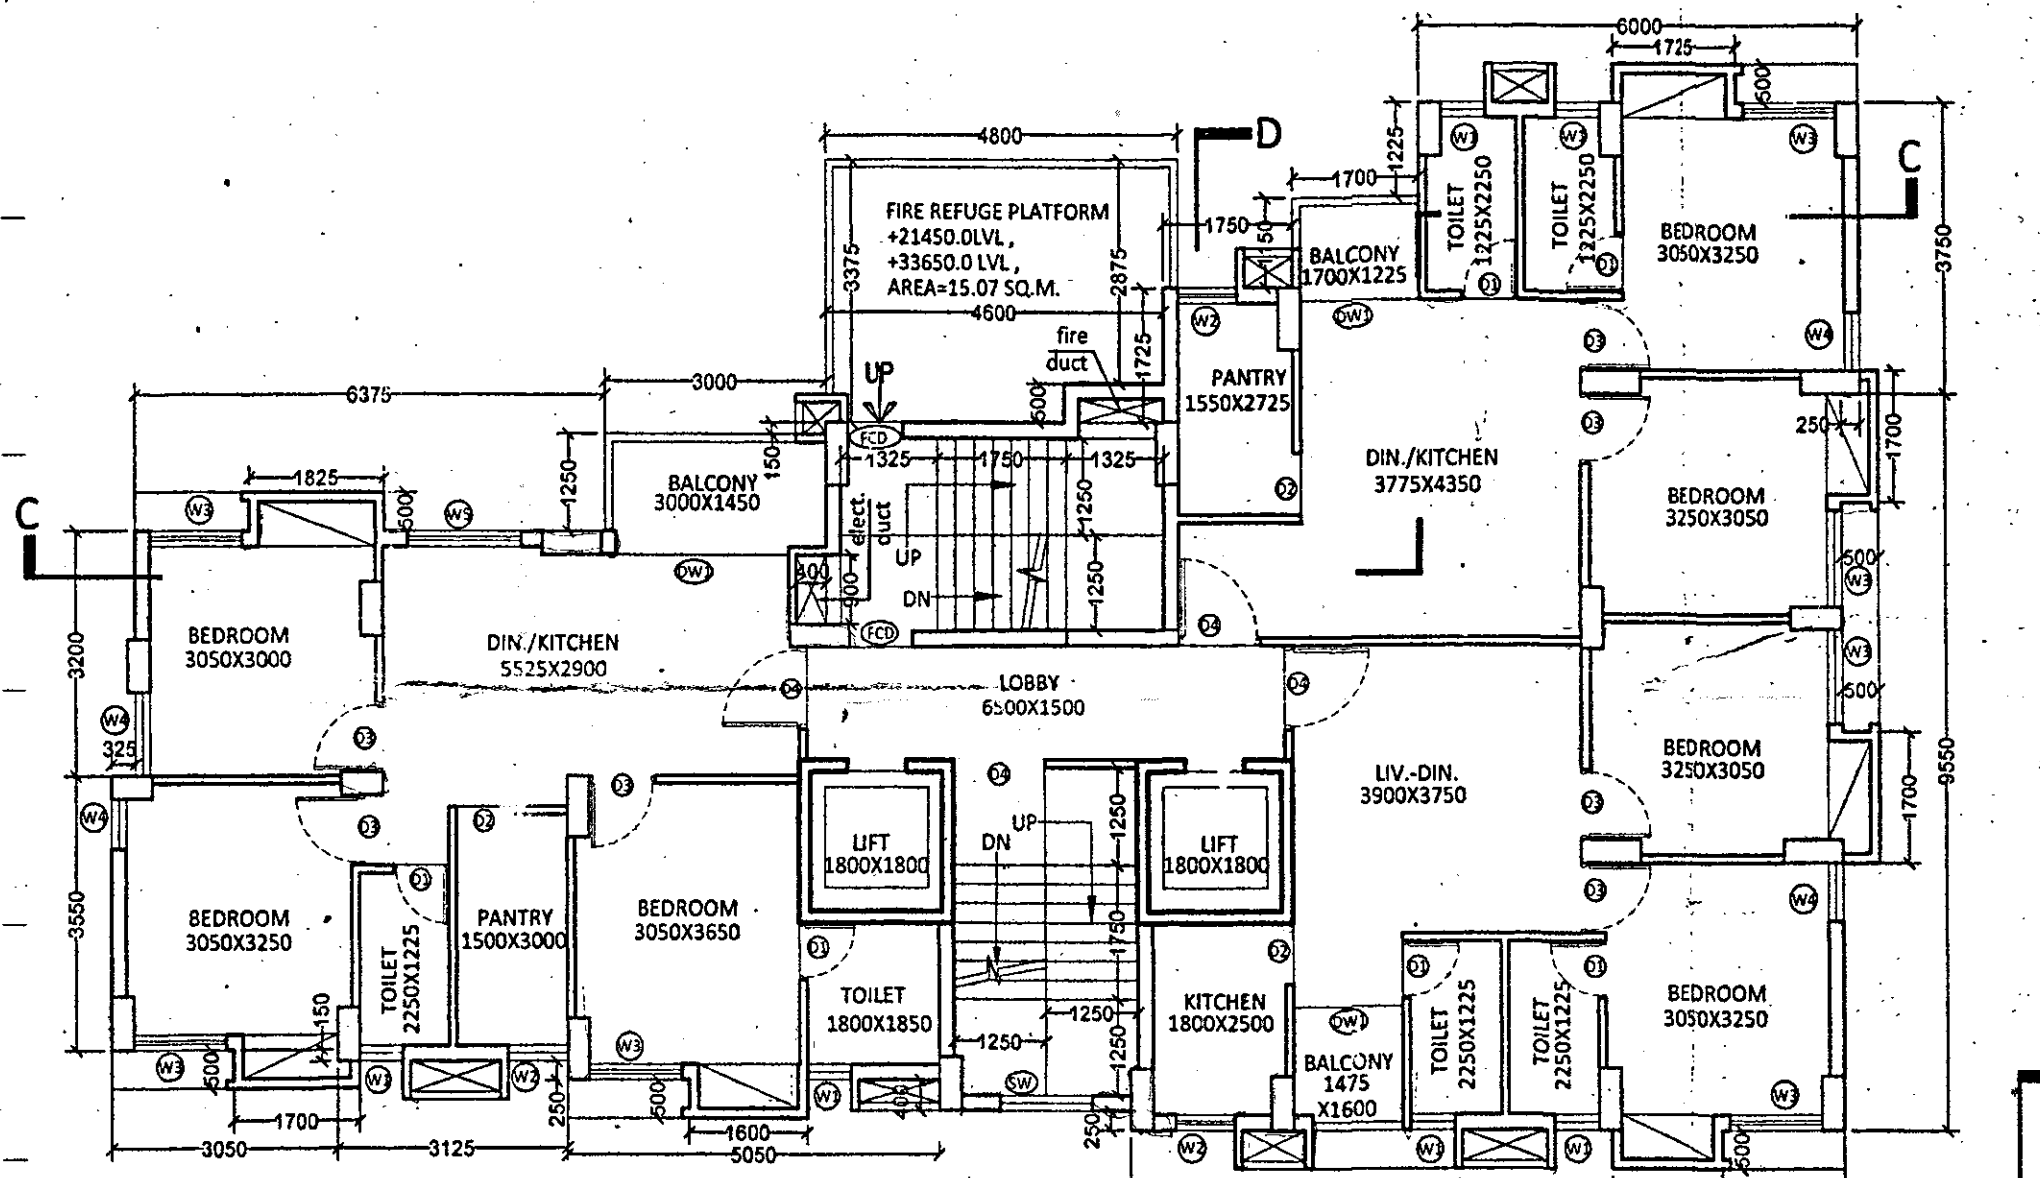


PLAN FOR FIRE REFUGE AREA LEV.
(7th & 11th floor lev.)

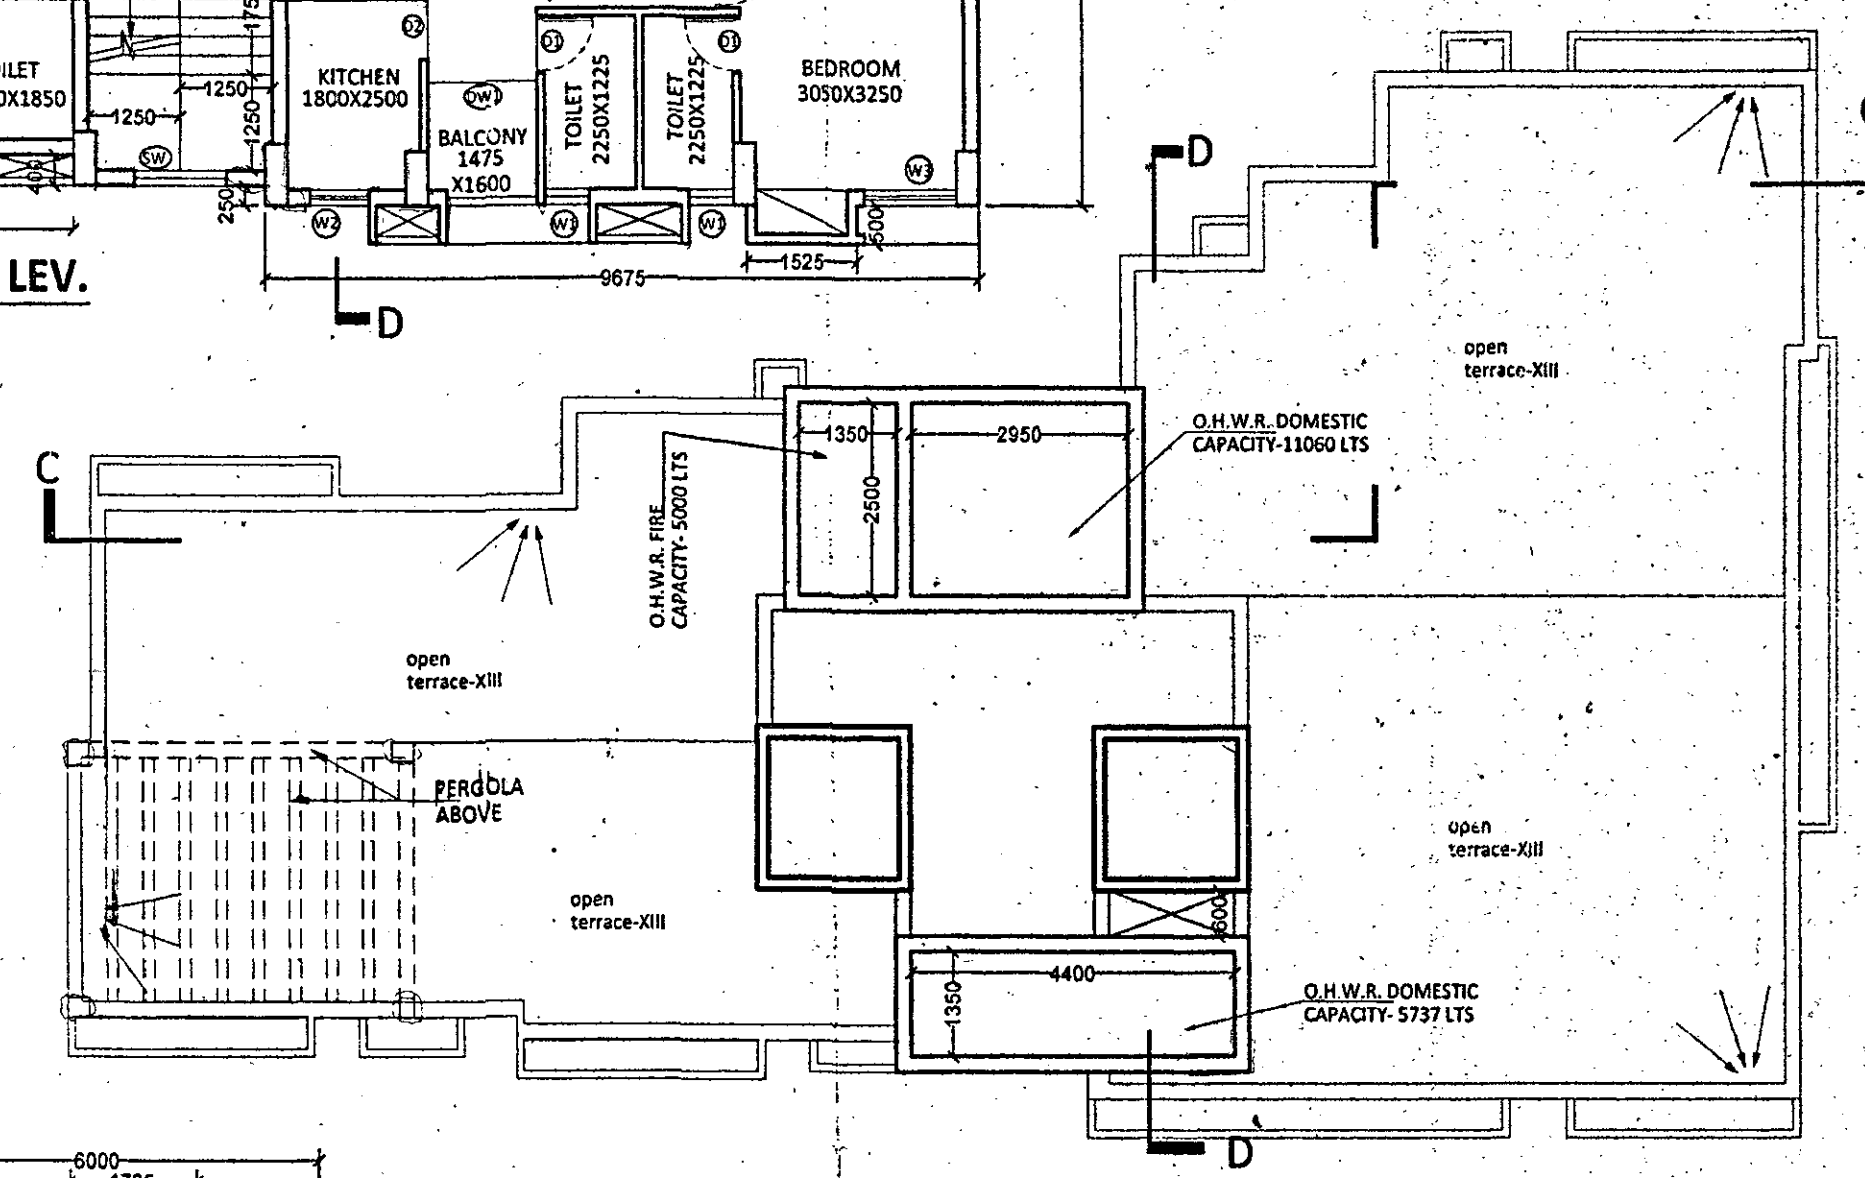


ABOVE ROOF PLAN

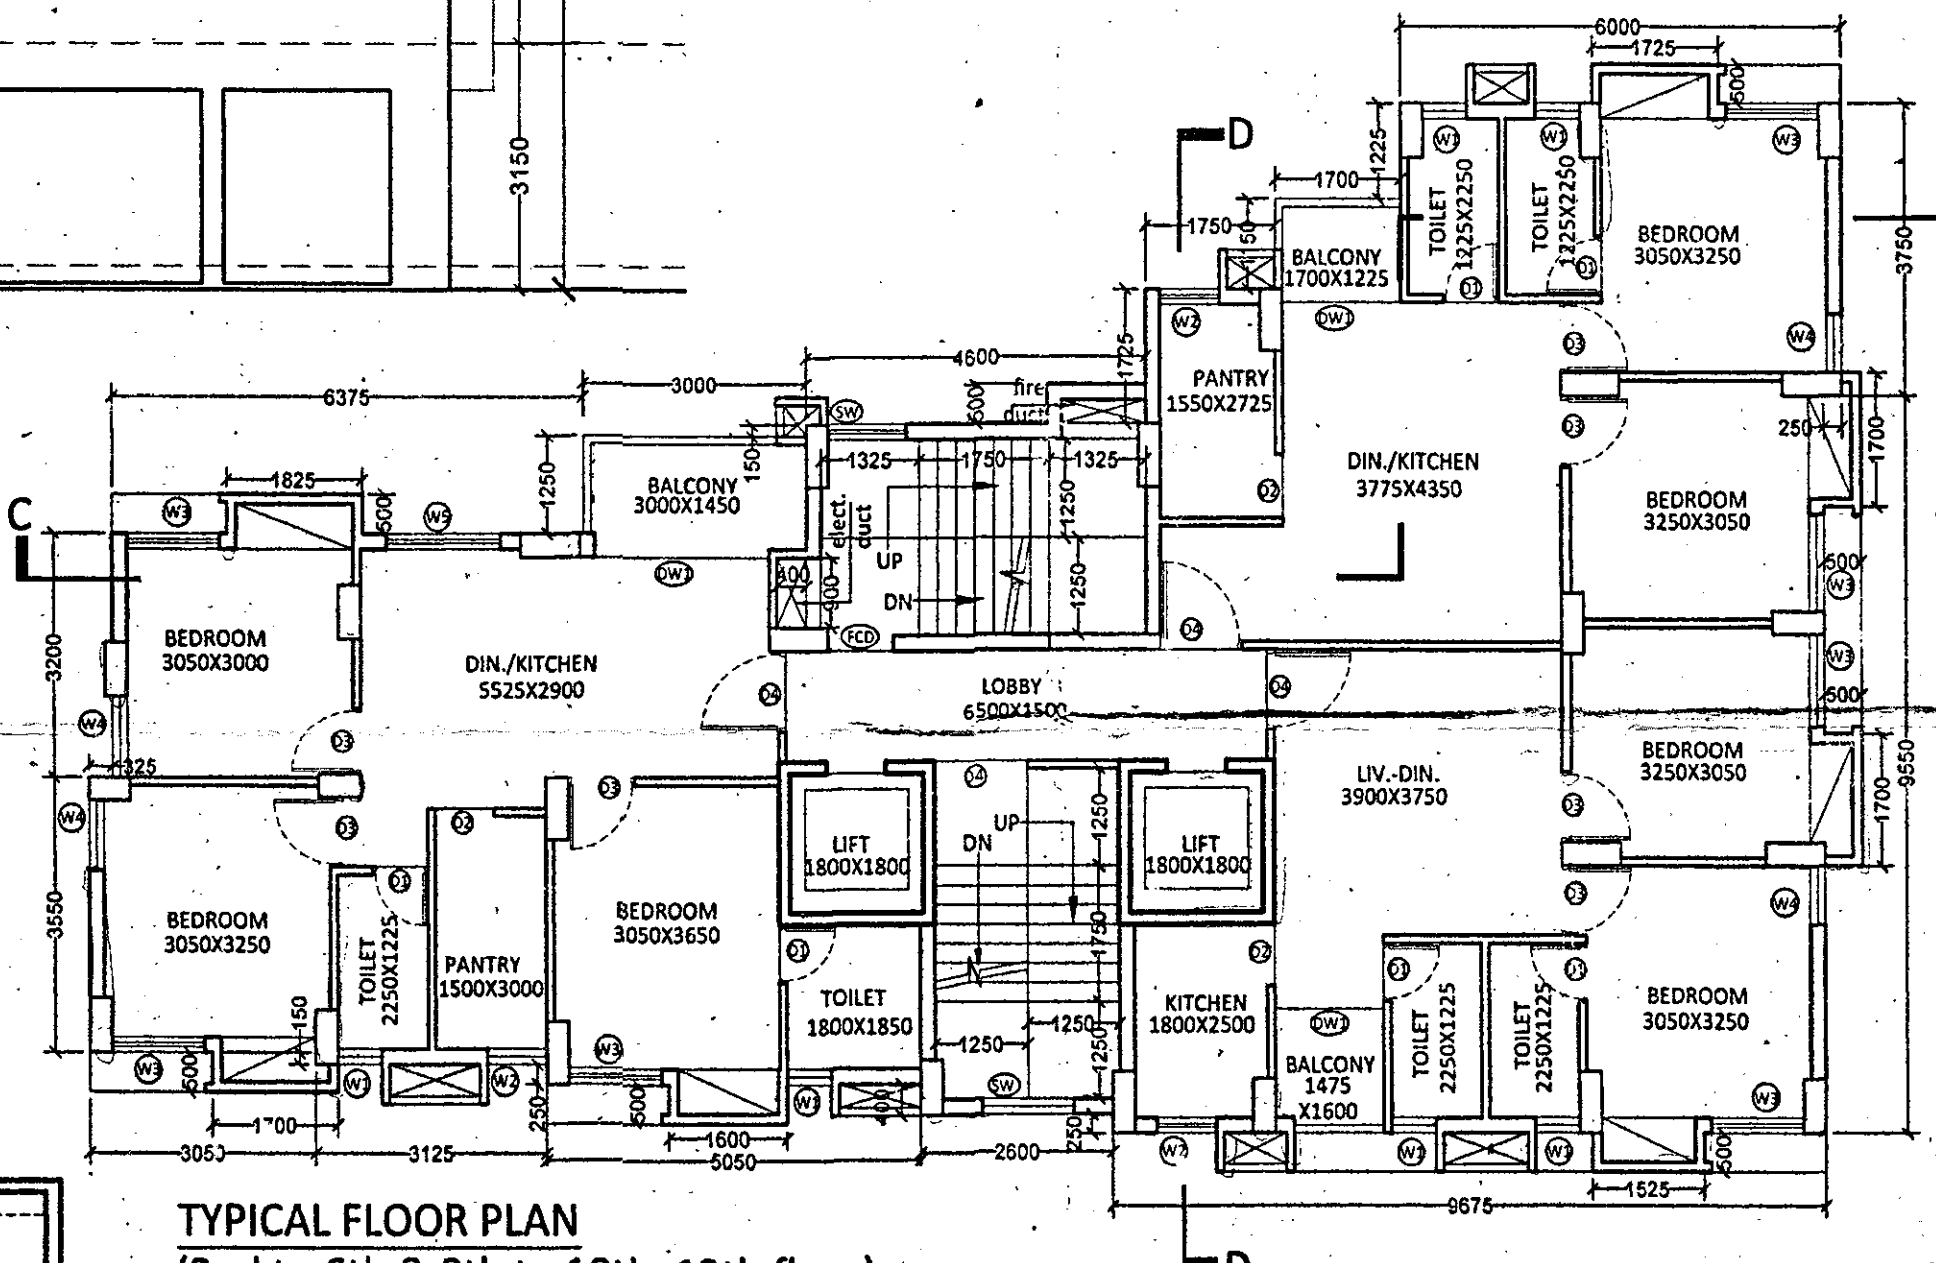

TYPICAL FLOOR PLAN
(2nd to 6th & 8th to 10th, 12th floor)

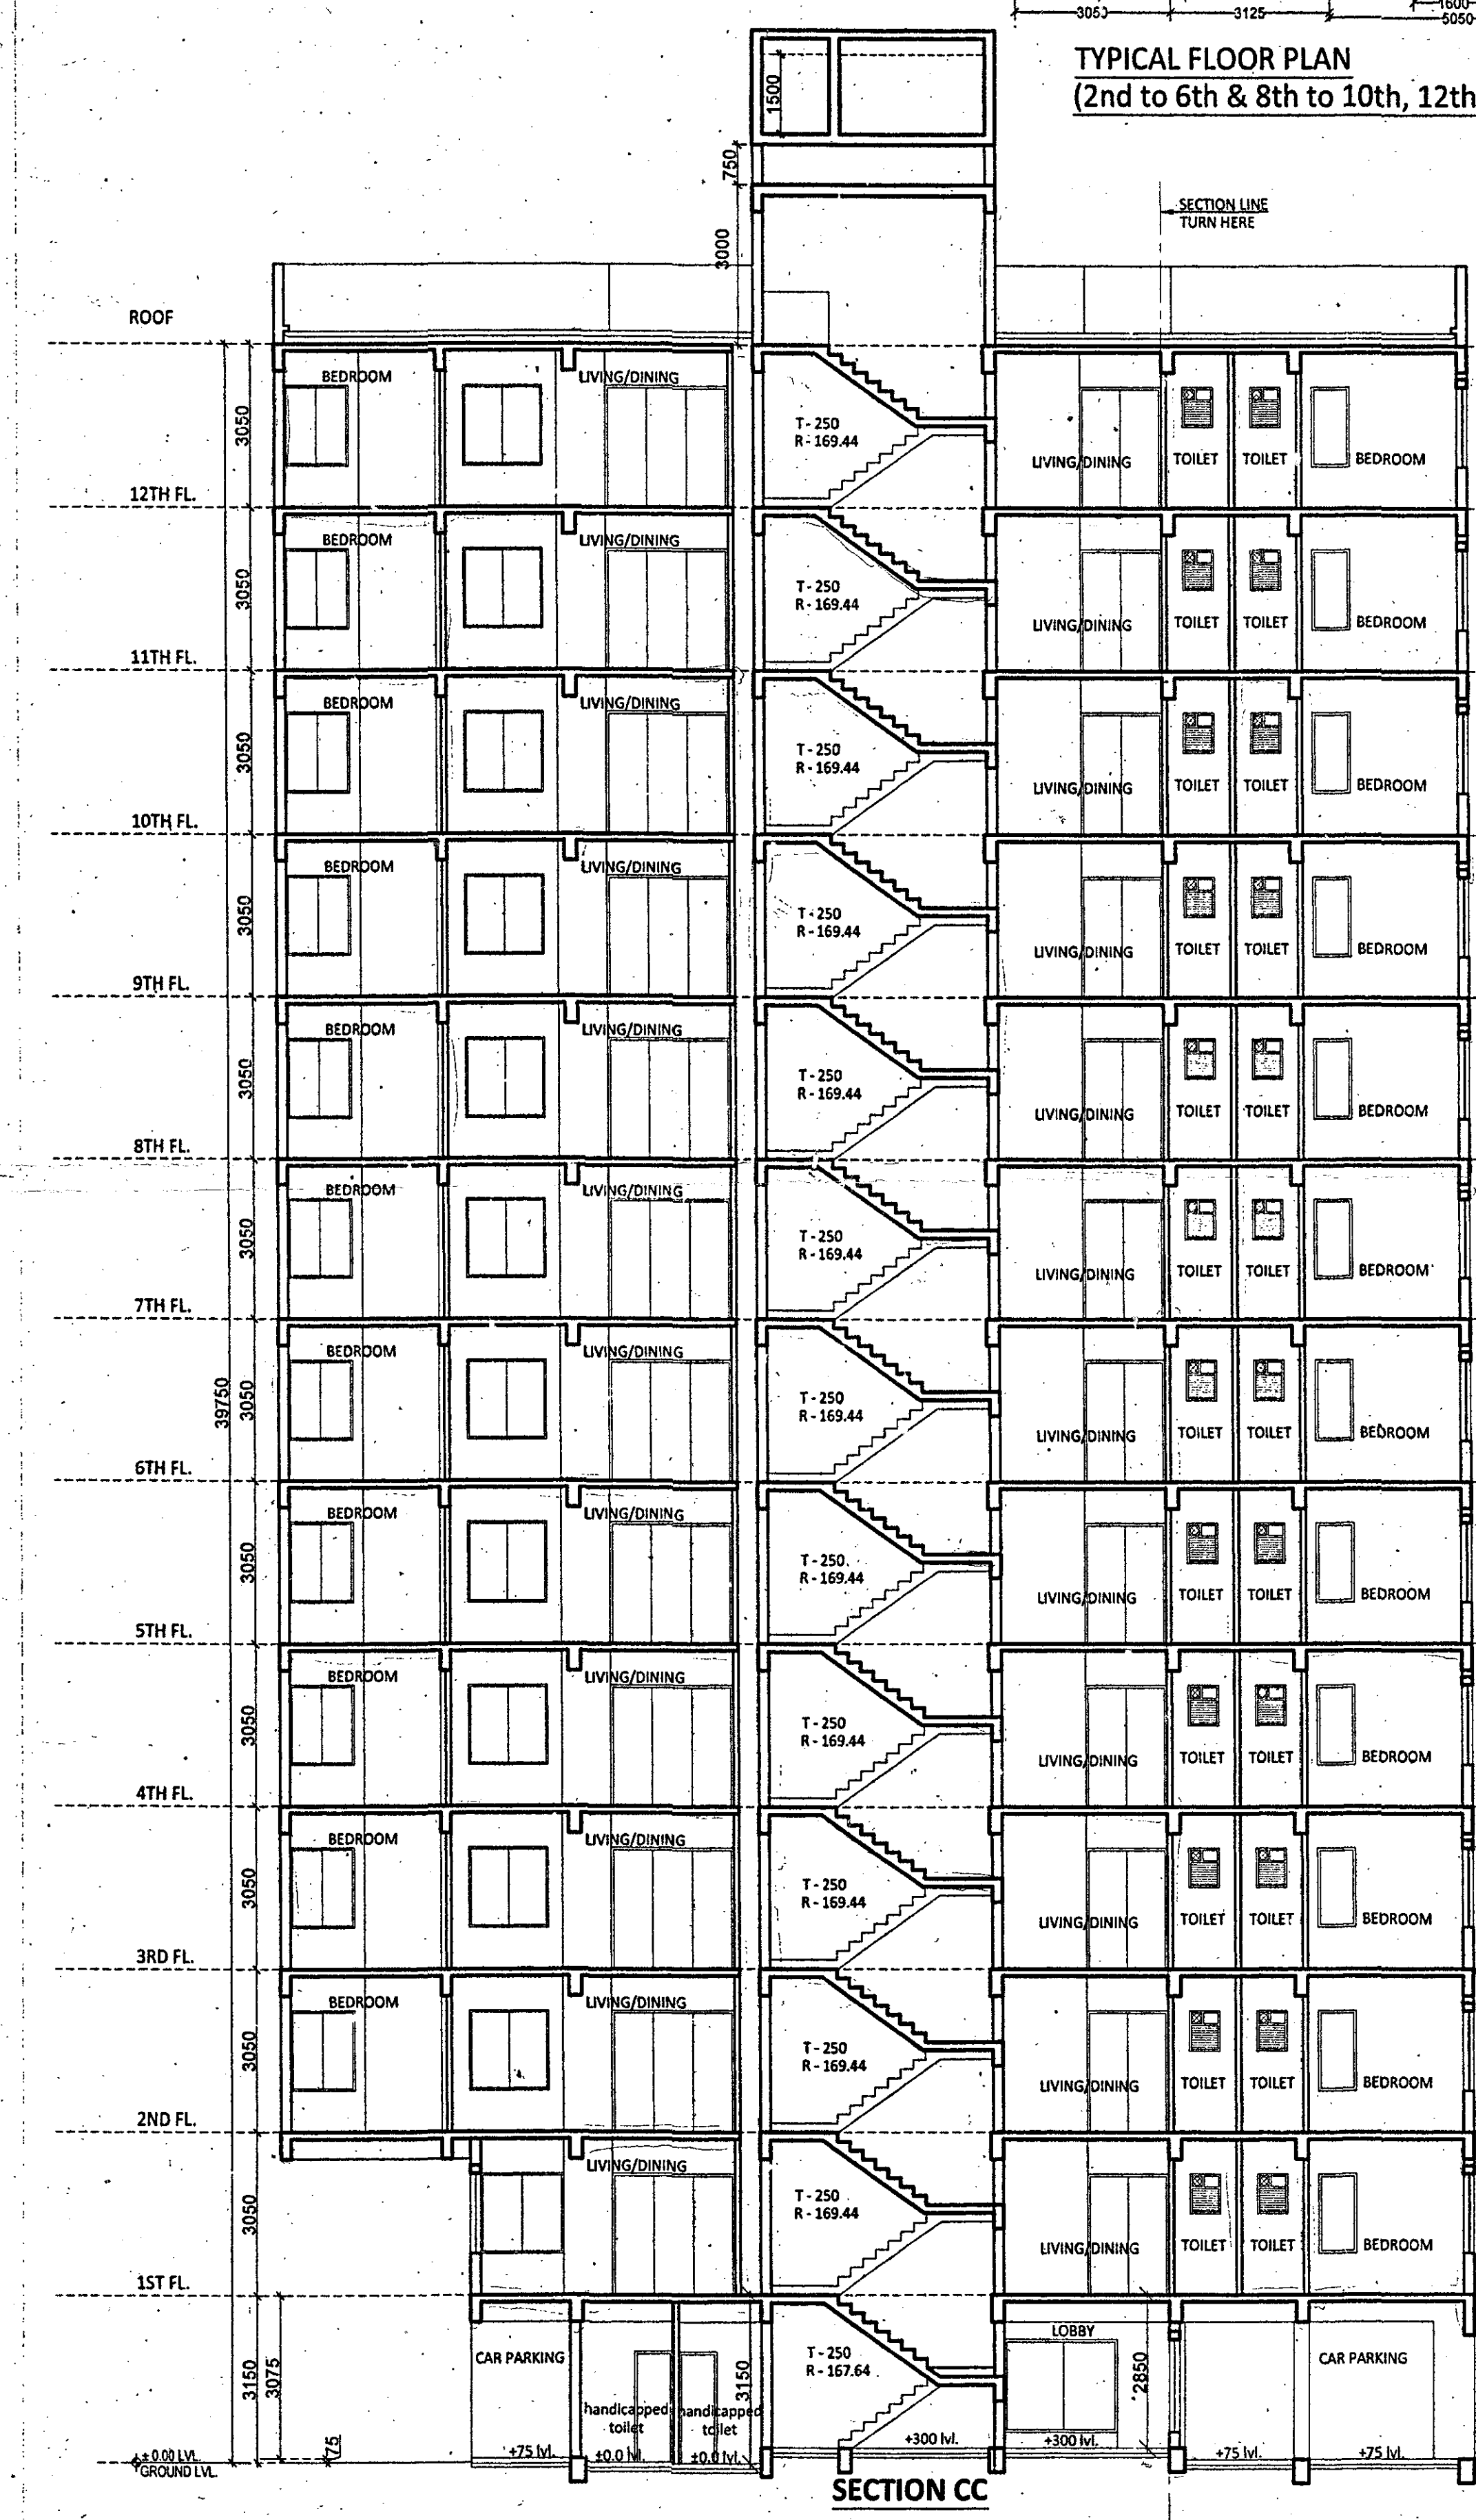

SECTION CC

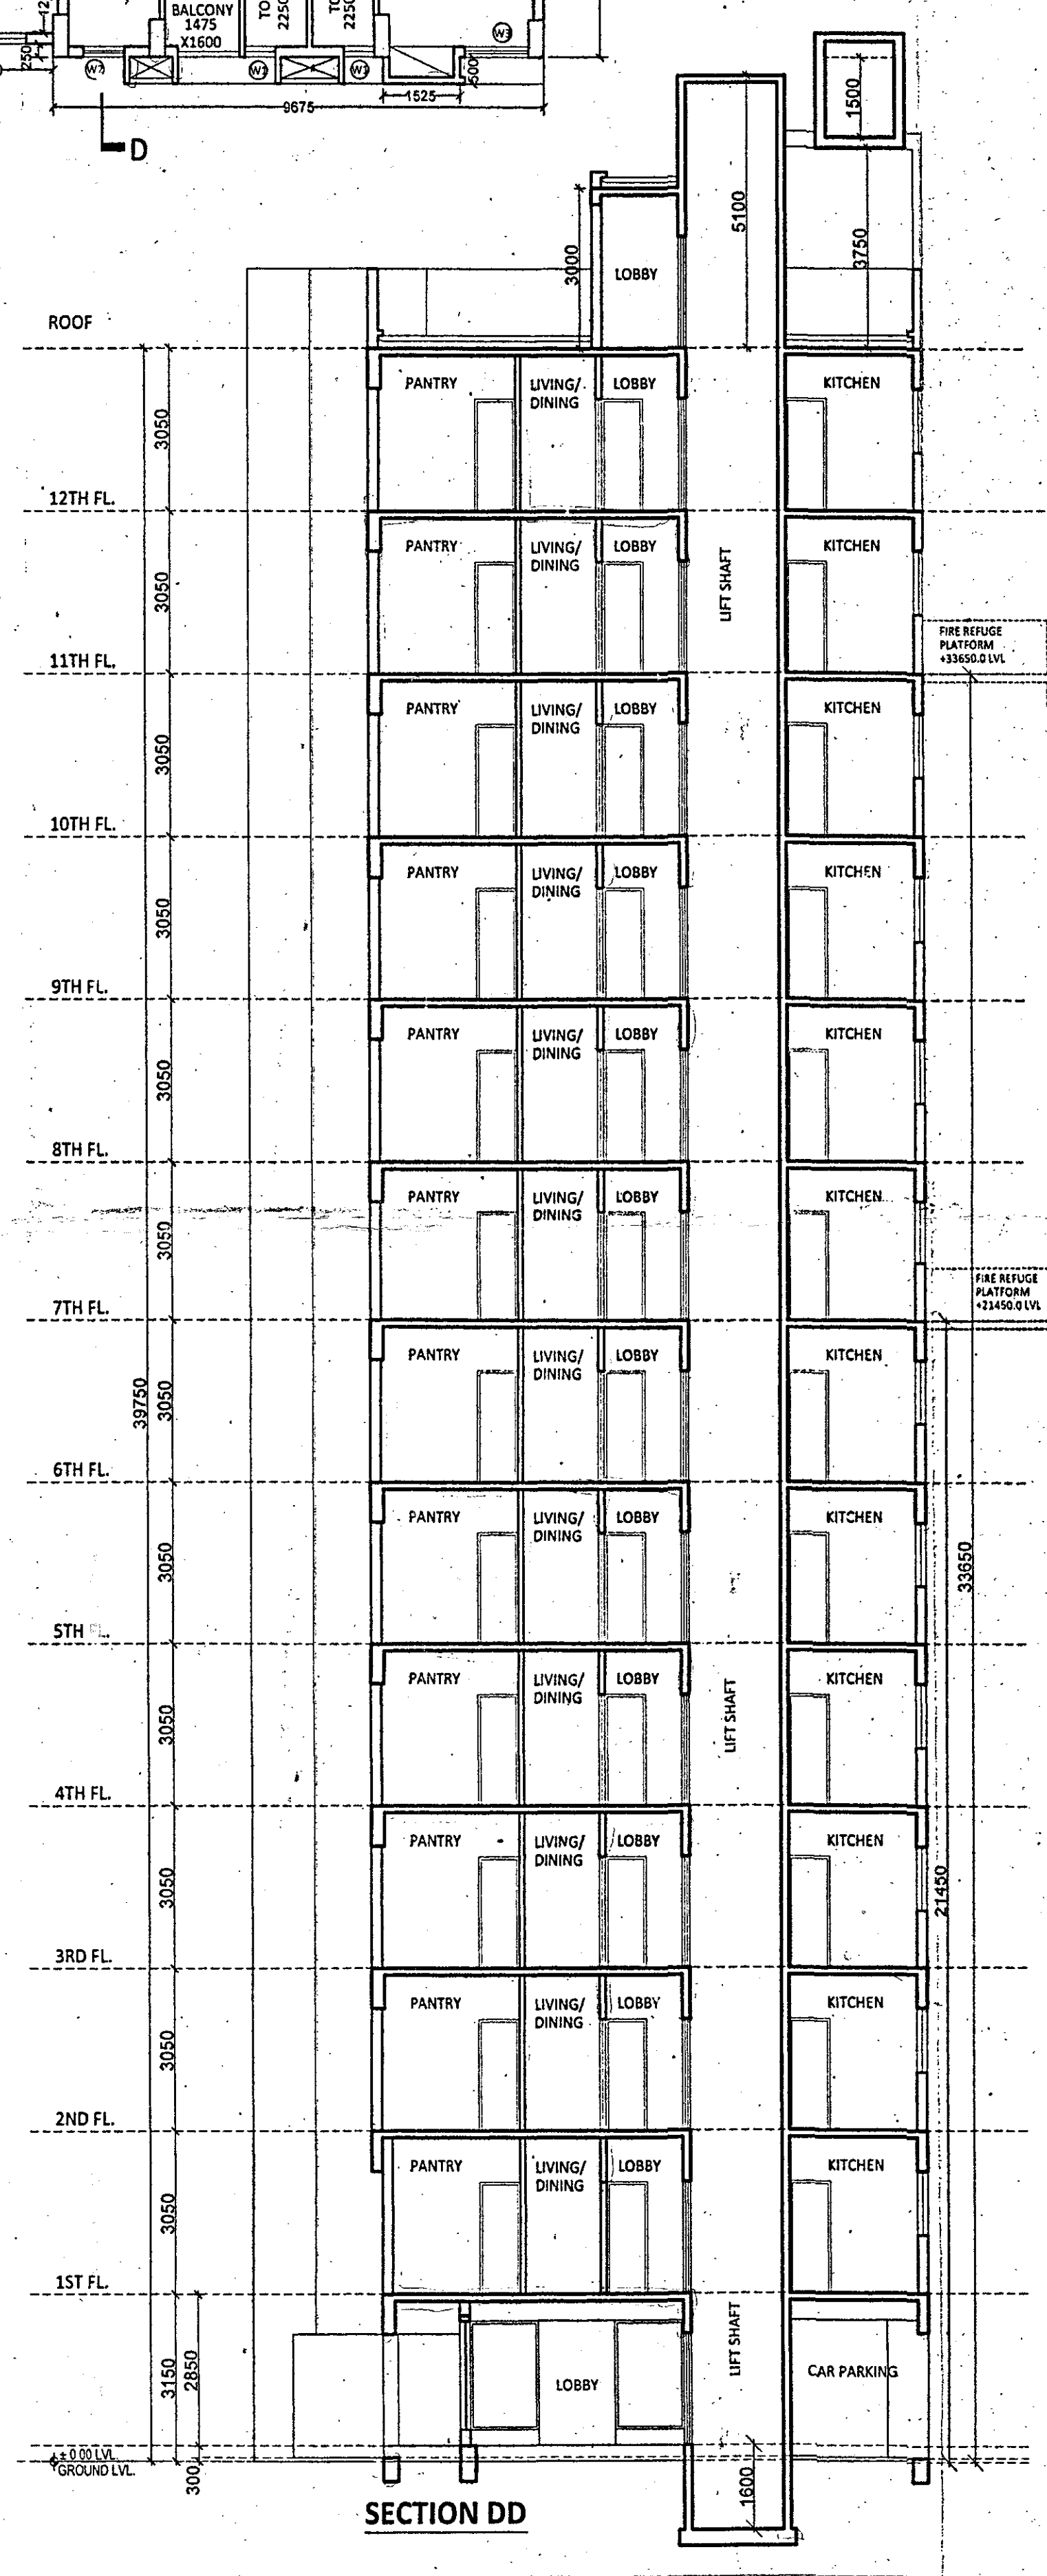

SECTION DD

PROJECT
PROPOSED G+12 STORIED RESIDENTIAL
COMPLEX OF R.S. DAG NO. - 452(P),
453, 454, 456, 457, 458, 462 AND L.R. DAG
NO. - 471(P), 474, 475, 477, 478, 479, 485, L.R.
KHATAN NO. 27, 55, 119, 237, J.L. NO. - 75,
MOUZA-DHAMAITALA, HOLDING NO-1583, DARIR
ROAD, WARD NO-25, POLICE STATION-
SONARPUR, DISTRICT- 24 PARGANAS (SOUTH),
UNDER RAJPUR SONARPUR MUNICIPALITY

SIGNATURE OF OWNER
Khatan Construction LP
Rajit Khaitan
Ayush Khaitan
Anita Khaitan
Prit Khaitan
Sudhys Khaitan
Micrograph Vinmay Pvt. Ltd.
Nightingale Traders Pvt. Ltd.
Pioneer Niwas Pvt. Ltd.
Bangaburmi Commercial Estate Pvt. Ltd.
Greenview Commercial Pvt. Ltd.
Rotare Commercial Pvt. Ltd.
Consultant Attorney

Declaration of Architect
I do hereby certify that the building plans, elevations, sections and other structural details of the proposed building under the jurisdiction of Rajpur-Sonarpur Municipality have been prepared in conformity with all relevant provisions under the West Bengal Municipal (Building) Rules, 2007. This also to certify that relevant 'no objection' certificates from the respective authorities such as Fire and Emergency Service Department, Airport Authority, Pollution Control Board, Telecommunication Department etc. as applicable to this regard, are also enclosed with the application for seeking approval of the plan to construct / reconstruct / addition to alteration of the building.

SIGNATURE OF THE ARCHITECT
SANJAY MANDAL
VCO, NAGRIKOPANATH ROAD
KOLKATA - 38
INDIA - 700016
RAJPUR SONARPUR MUNICIPALITY

Declaration of Structural Engineer
I do hereby certify that the foundation and superstructure of the building proposed for construction under the jurisdiction of Rajpur-Sonarpur Municipality have been personally inspected and as designed by me will make such foundation and superstructure safe in all respects including the consideration of bearing capacity and settlement of soil and other conditions, if any, conforming to all stipulations of all relevant IS Code of Practice and National Building Code.

SIGNATURE OF THE STRUCTURAL ENGINEER
SUVRA NARAYAN SILL
MR. CHARTERED ENGINEER
5B, RUSSEL STREET, KOL-71
98/RIPSON/ESE/2015-16
SIGNATURE OF GEO TECHNICAL ENGINEER
ALOK ROY
Bachelors Geotechnical Engineer
Rajpur-Sonarpur Municipality
No. 008/G.T. Eng. Class-I

Declaration of Structural Reviewer
I do hereby certify that the building site proposed for construction under the jurisdiction of Rajpur-Sonarpur Municipality have been visited by me and all the designs, drawings, Soil Test Report and Load Test Results for foundation and superstructure have been duly reviewed conforming to stipulations of all latest relevant IS Code of Practice and National Building Code and it is found that everything is completely in order and the proposed foundation and superstructure are safe in all respect.

SIGNATURE OF THE STRUCTURAL REVIEWER
SANJIB GUHA
STRUCTURAL CONSULTANT
BSC. ICE, P.E. Chartered Engineer
Structural Reviewer (R.M.C.)
Empowered No. - ESR/01/0016
Structural Reviewer (RMDA)
Empowered No. - ESR/01/0016

TITLE
FLOOR PLAN, SECTIONS, ELEVATIONS OF TOWER 2
DAG NO. IN/1259/04
SCALE 1:100 DRAWN BY S.B.
DATE 03.01.2020 CHKD BY S.M.
JOB NO. IN/1258 APVD BY S.M.
DESIGNED BY INNATE
ISSUE STATUS SANCTION
ARCHITECT
26/2 Bolyganga Circular Road,
Udayon Park Flat No.-7, 3rd Floor,
Kolkata-700012
FAX: (033) 2289-4026
www.innateindia.com
TEL: (033) 4000-6422-26

APPROVAL OF S.A.E.
Checked by
Local Office Engineer-in-charge
RAJPUR SONARPUR MUNICIPALITY
OFFICE USE:
APPROVED
Plan No. 300/25/25/03 Date 26/12/2020
Valid Upto: 26/12/2025
Malay Kumar Pal
Assistant Engineer-in-charge
RAJPUR SONARPUR MUNICIPALITY
Dr. Pallab Das
Chairman
RAJPUR SONARPUR MUNICIPALITY