

CERTIFICATE OF ST. 506
 AND THE BONDING CONTRACTOR OF THE BUILDING PLAN
 AND THE BONDING CONTRACTOR OF THE BUILDING PLAN
 WHOSE CODE AS PER THE NATIONAL BUILDING CODE OF INDIA AND OTHER
 APPLICABLE LAWS AND REGULATIONS SHALL BE THE RESPONSIBILITY OF THE
 ARCHITECT AND NOT THE BONDING CONTRACTOR.


ADIBHESH SARKAR
 ARCHITECT
 REGISTERED ARCHITECT
 REG. NO. 1800/2010
 F.E.E.H.C. LICENSE NO. 440

SIGNATURE OF L.B.A.
 THE PLOT AS PER SITE PLAN BELONGS TO THE BONDING CONTRACTOR AND THE BONDING CONTRACTOR SHALL BE RESPONSIBLE FOR THE FUTURE RESPONSIBILITY ALL THE BUILDING AND NOT THE BONDING CONTRACTOR.


SIGNATURE OF OWNER
 Mr. Minis Paul
 Civil Regd. Architect (India)
 L.B.A. No. CA/2002/2570
 S. Design. No. 1000/2010

PROPOSED PLAN OF B+G+5 MERCANTILE BUILDING
 "UNIQUE SHOPPING MALL" AT L.R. DAQ. NO. -270B,
 L.R. KH.NO-5234, MOUZA-BIKHAKOLA,
 U.L. NO-18, P.S.-PANCHLA, DIST.-HOWRAH.

SHEET NO.-3/

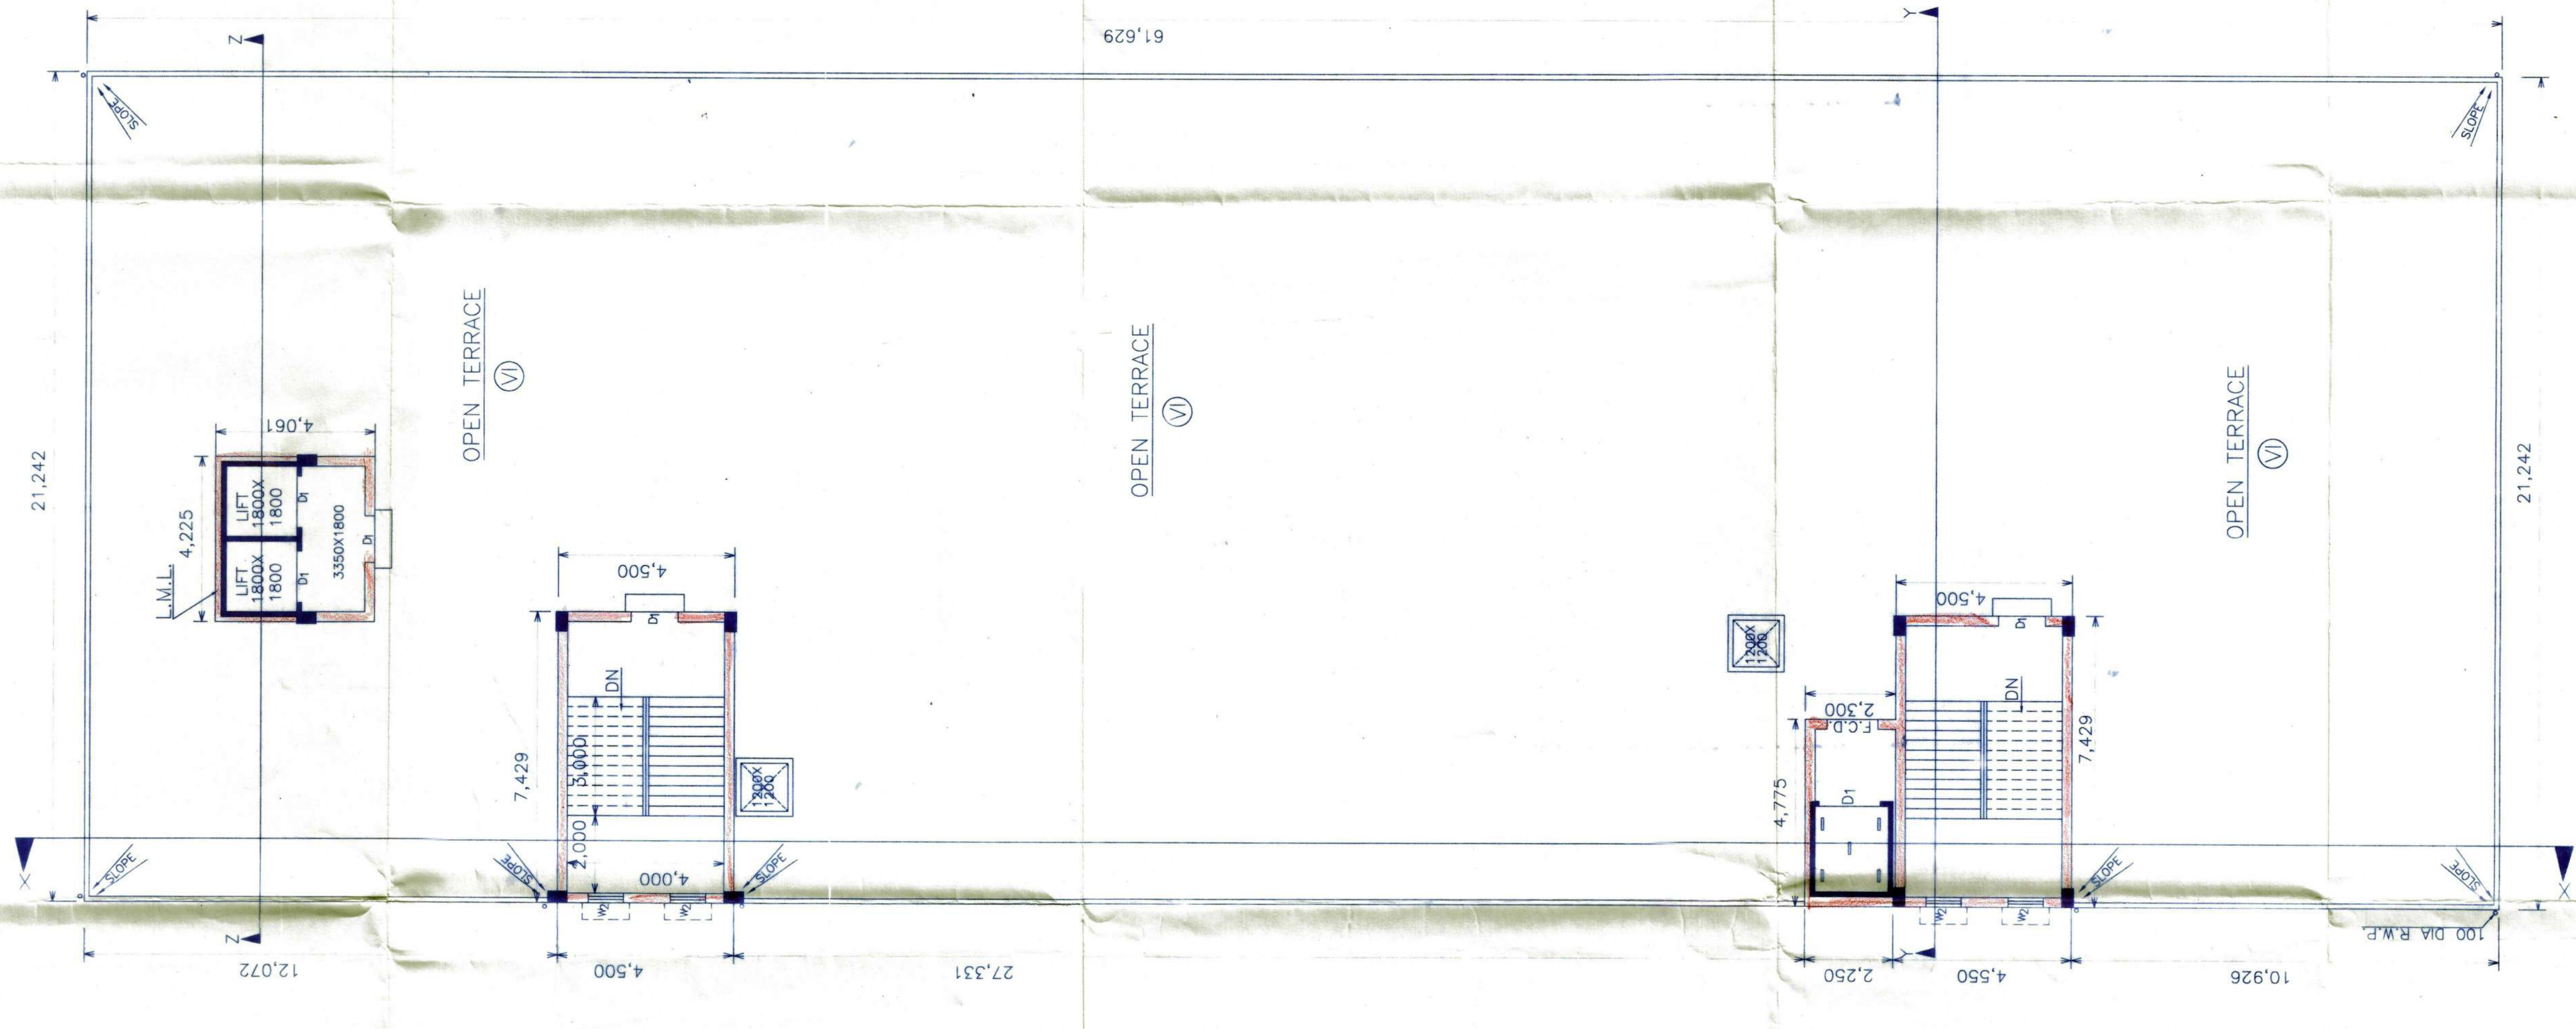

PROPOSED 5TH FLOOR PLAN
 SCALE = 1:100

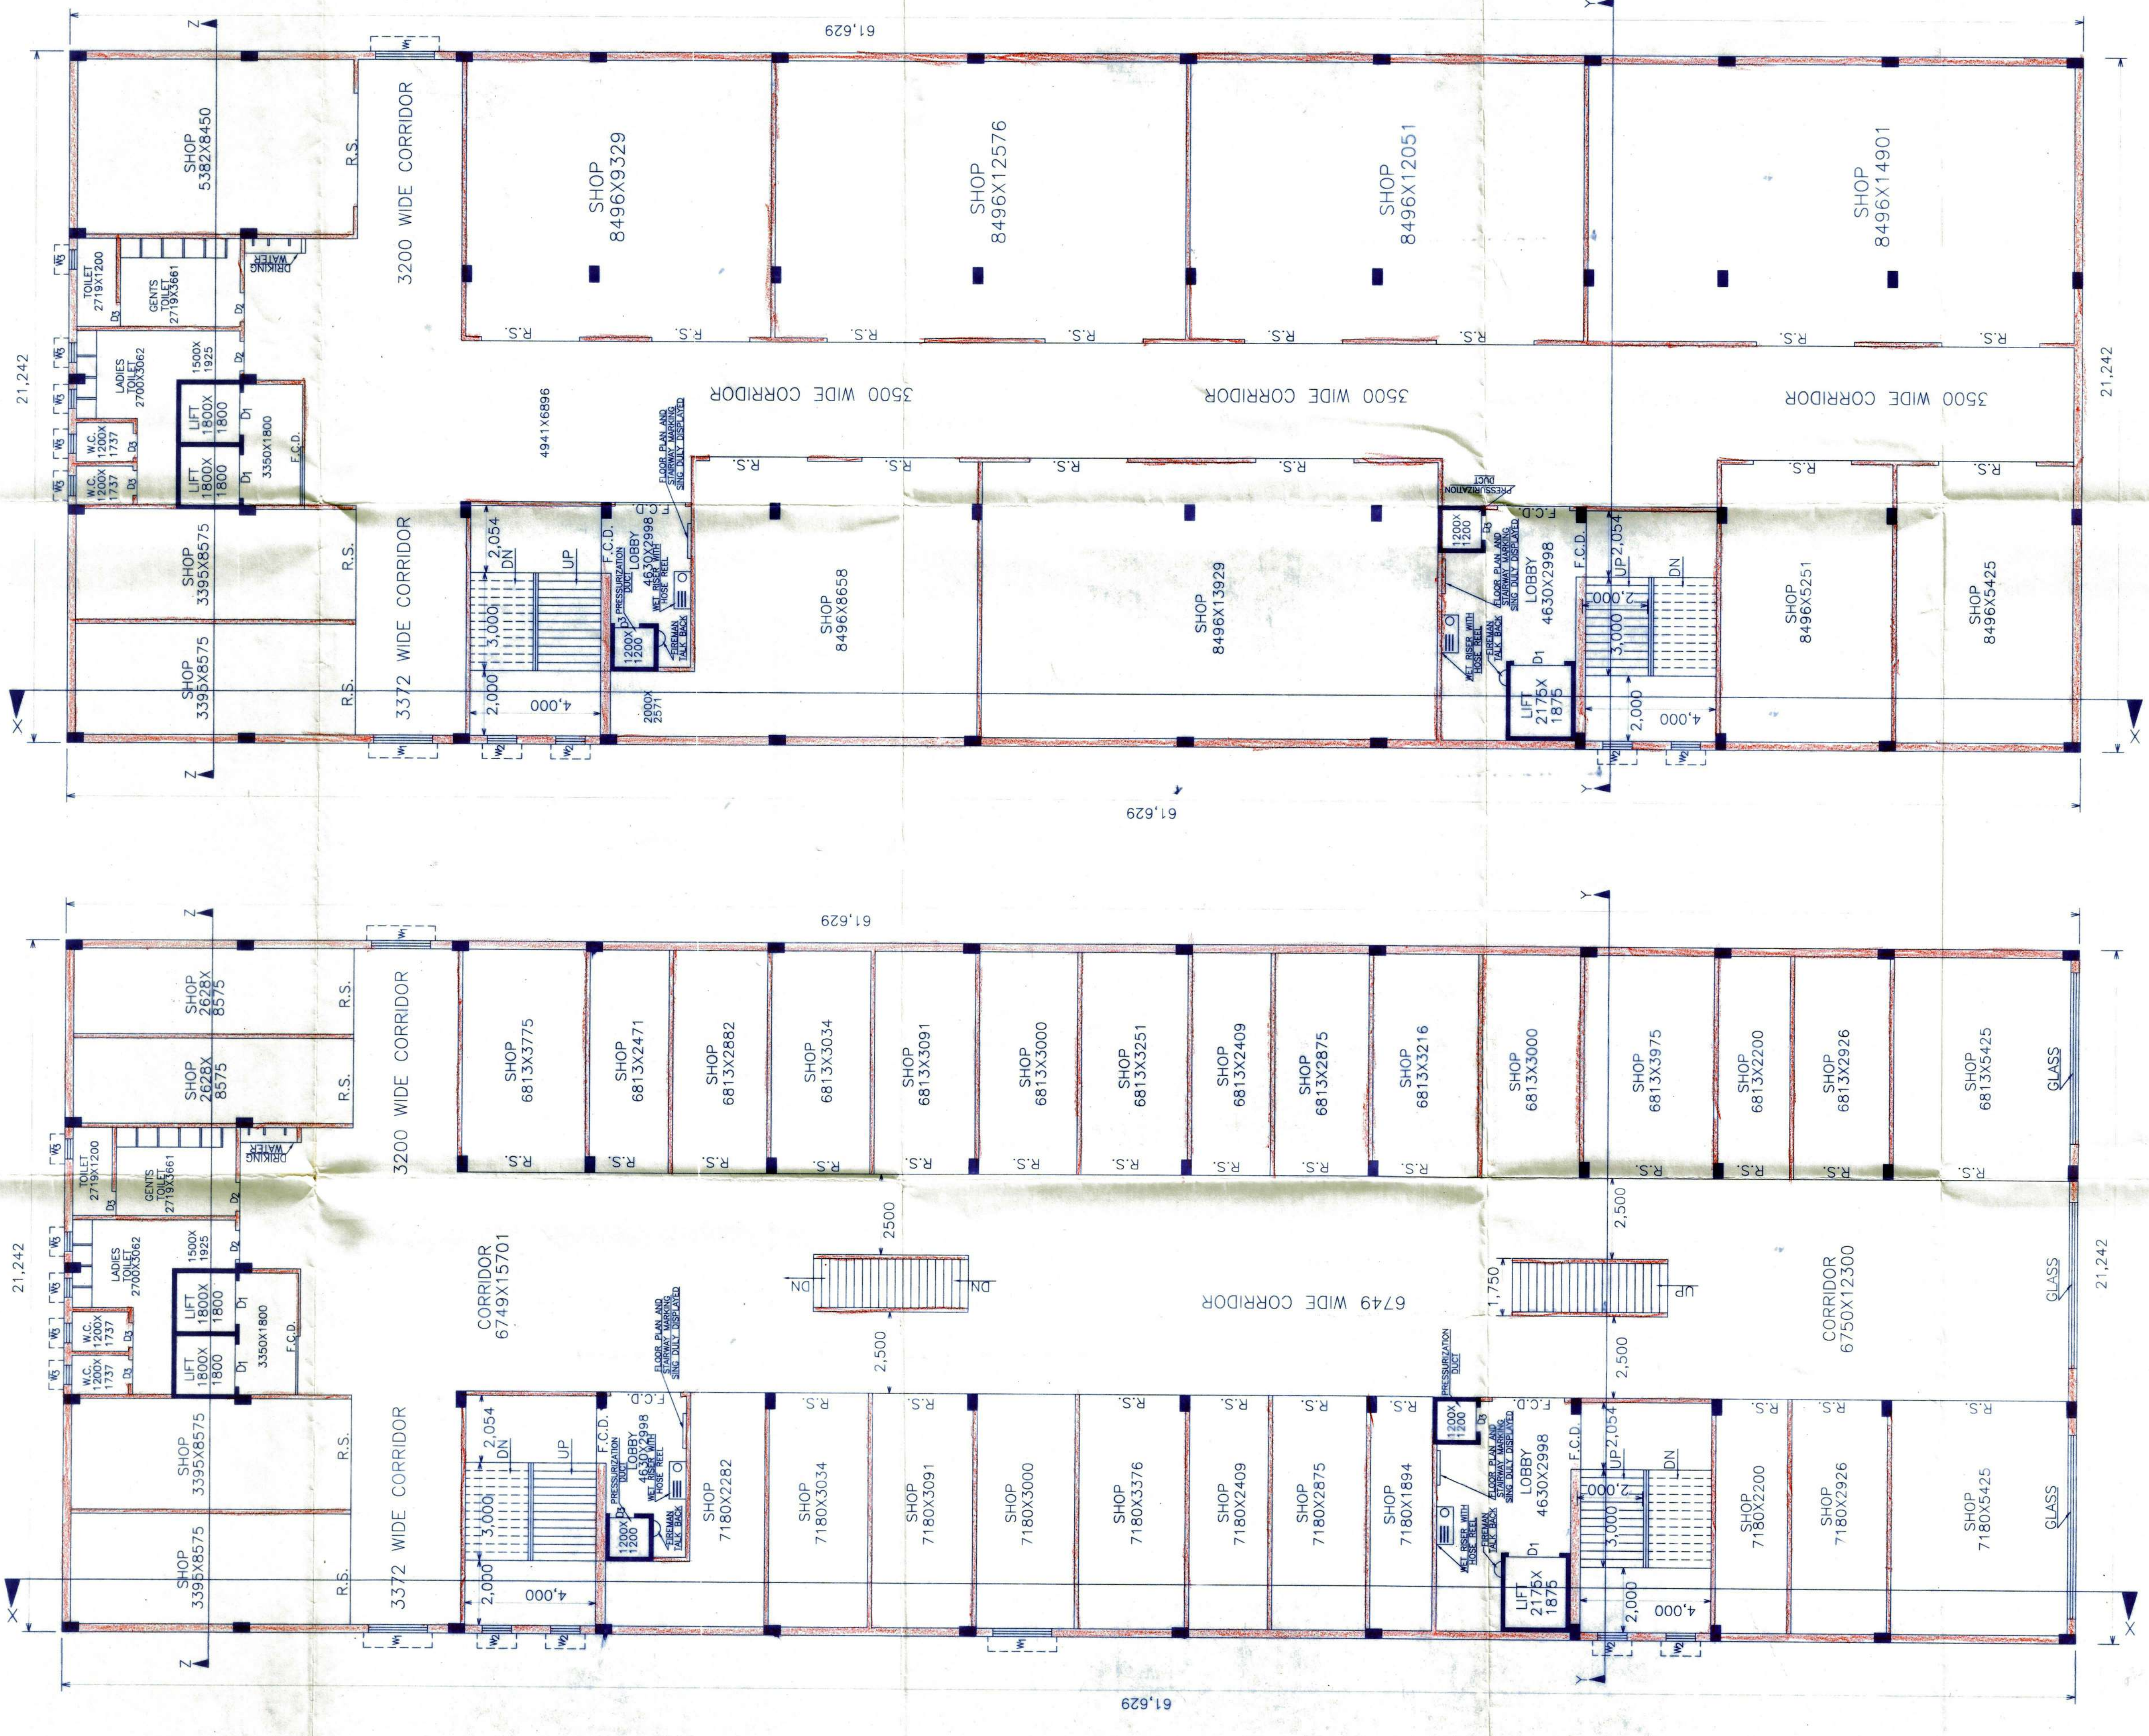

PROPOSED 4TH FLOOR PLAN
 SCALE = 1:100



District Engineer
HOWRAH ZILLA PARISHAD
11/4/25