

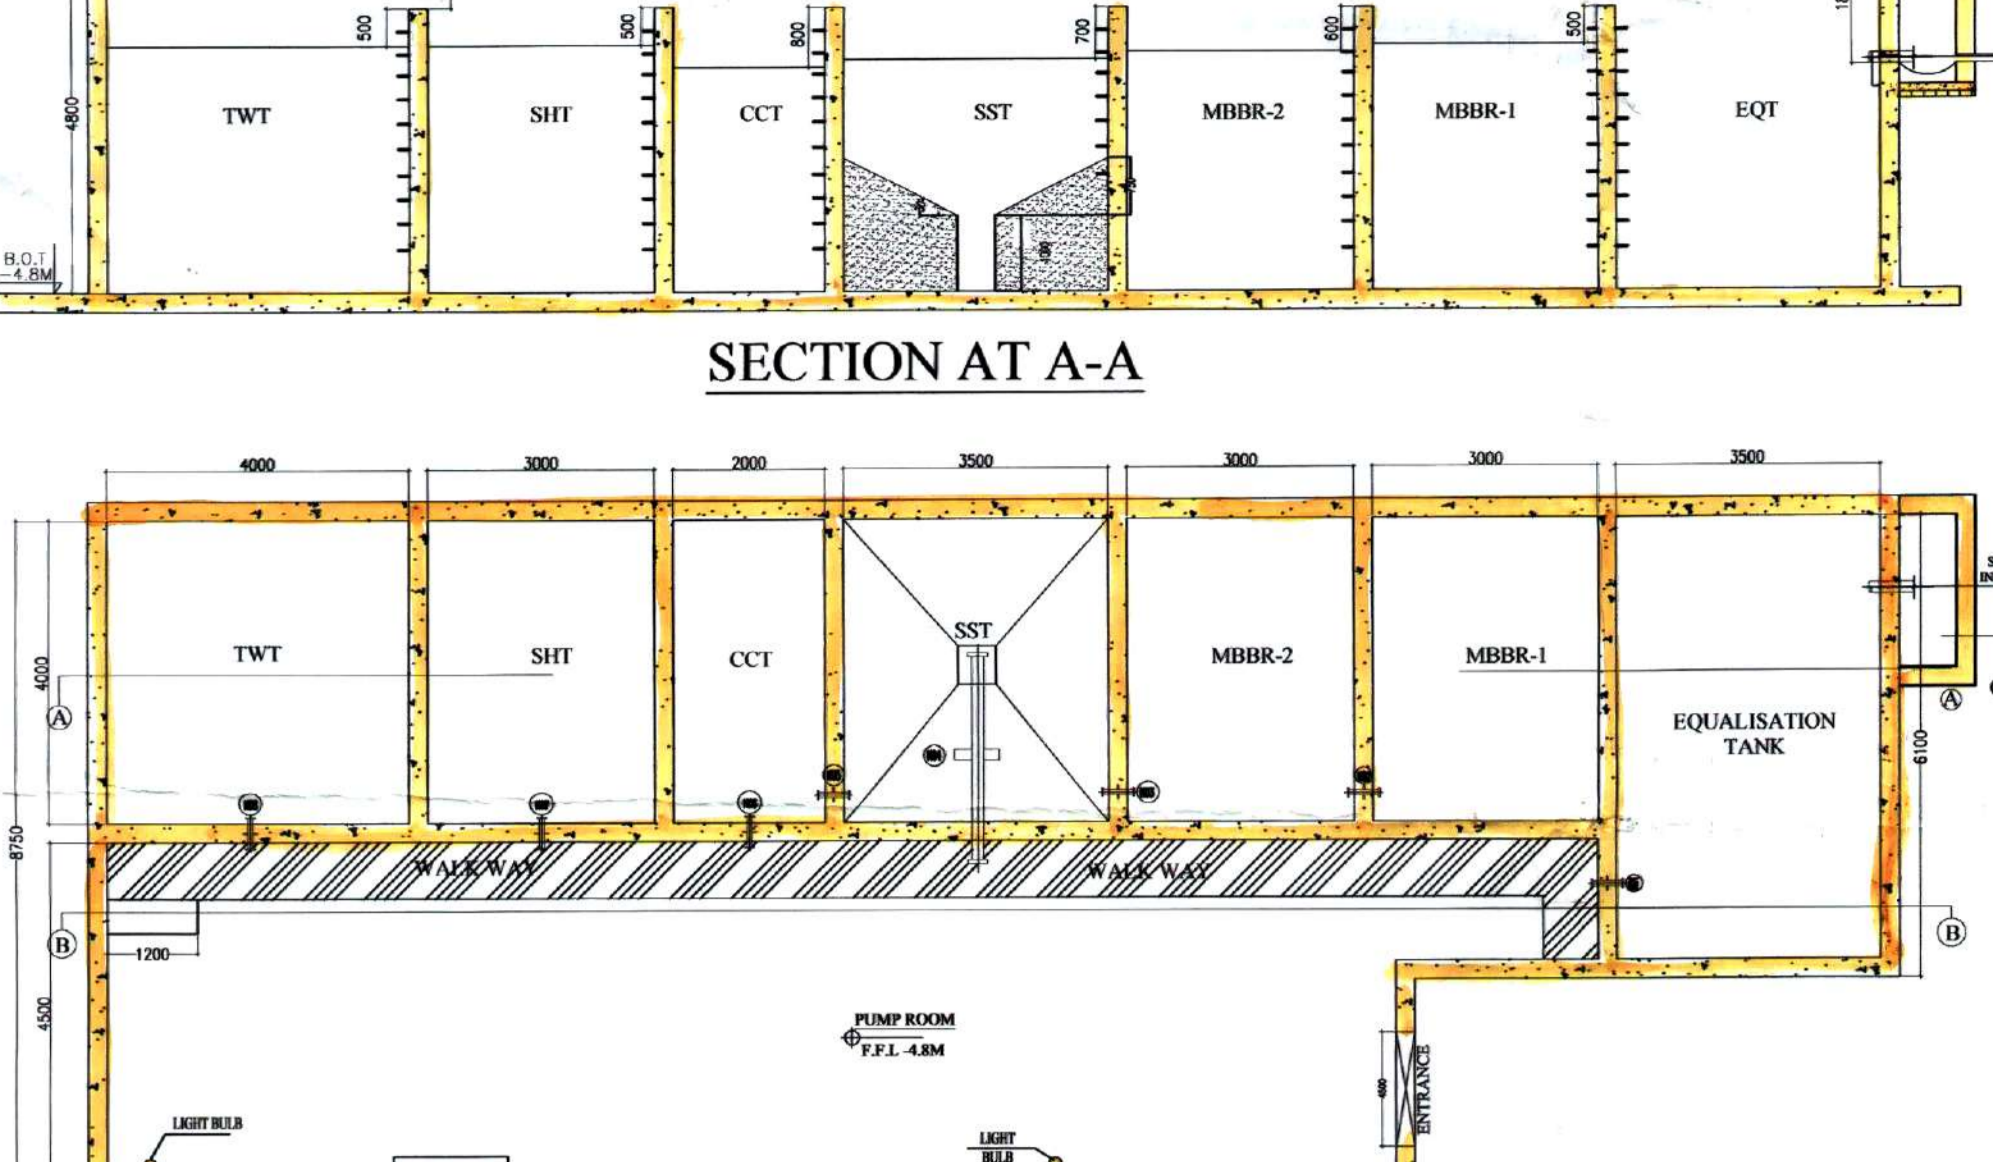
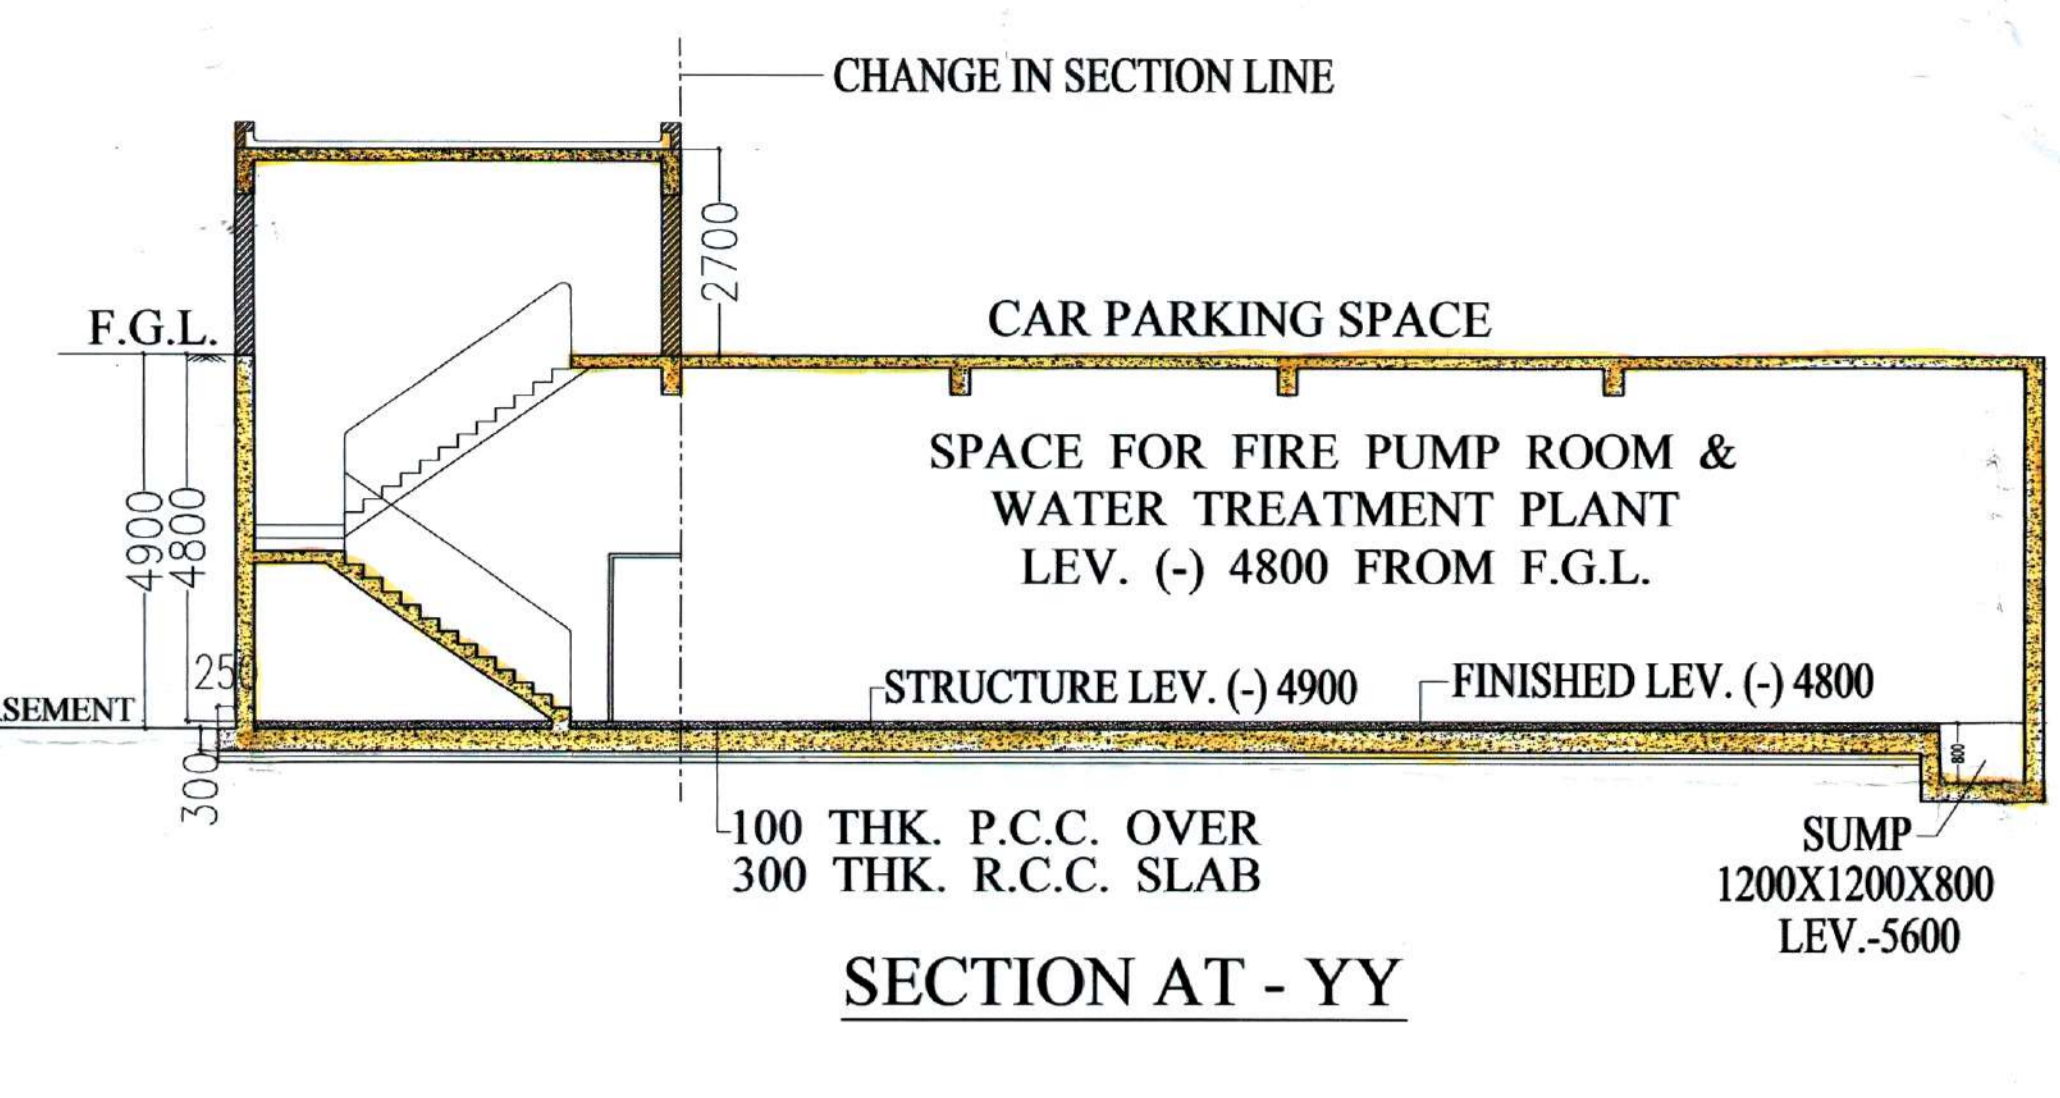
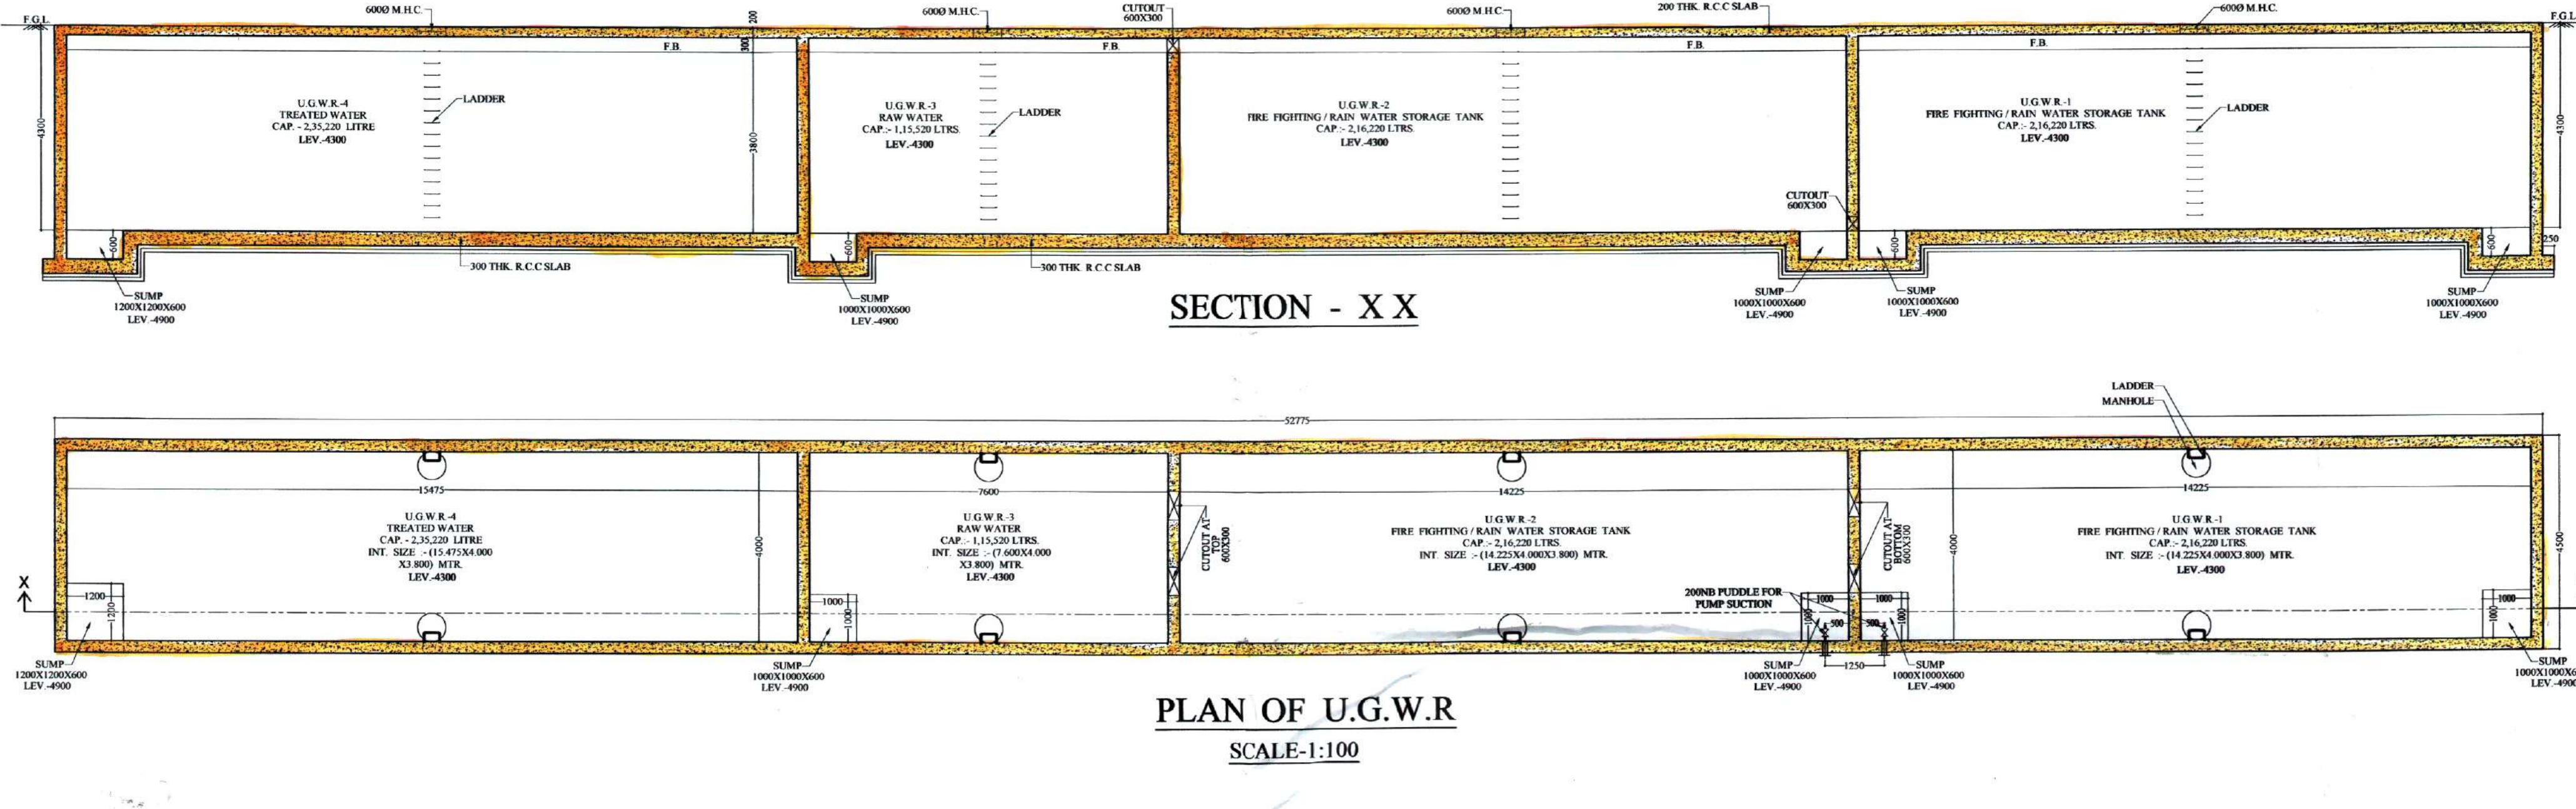
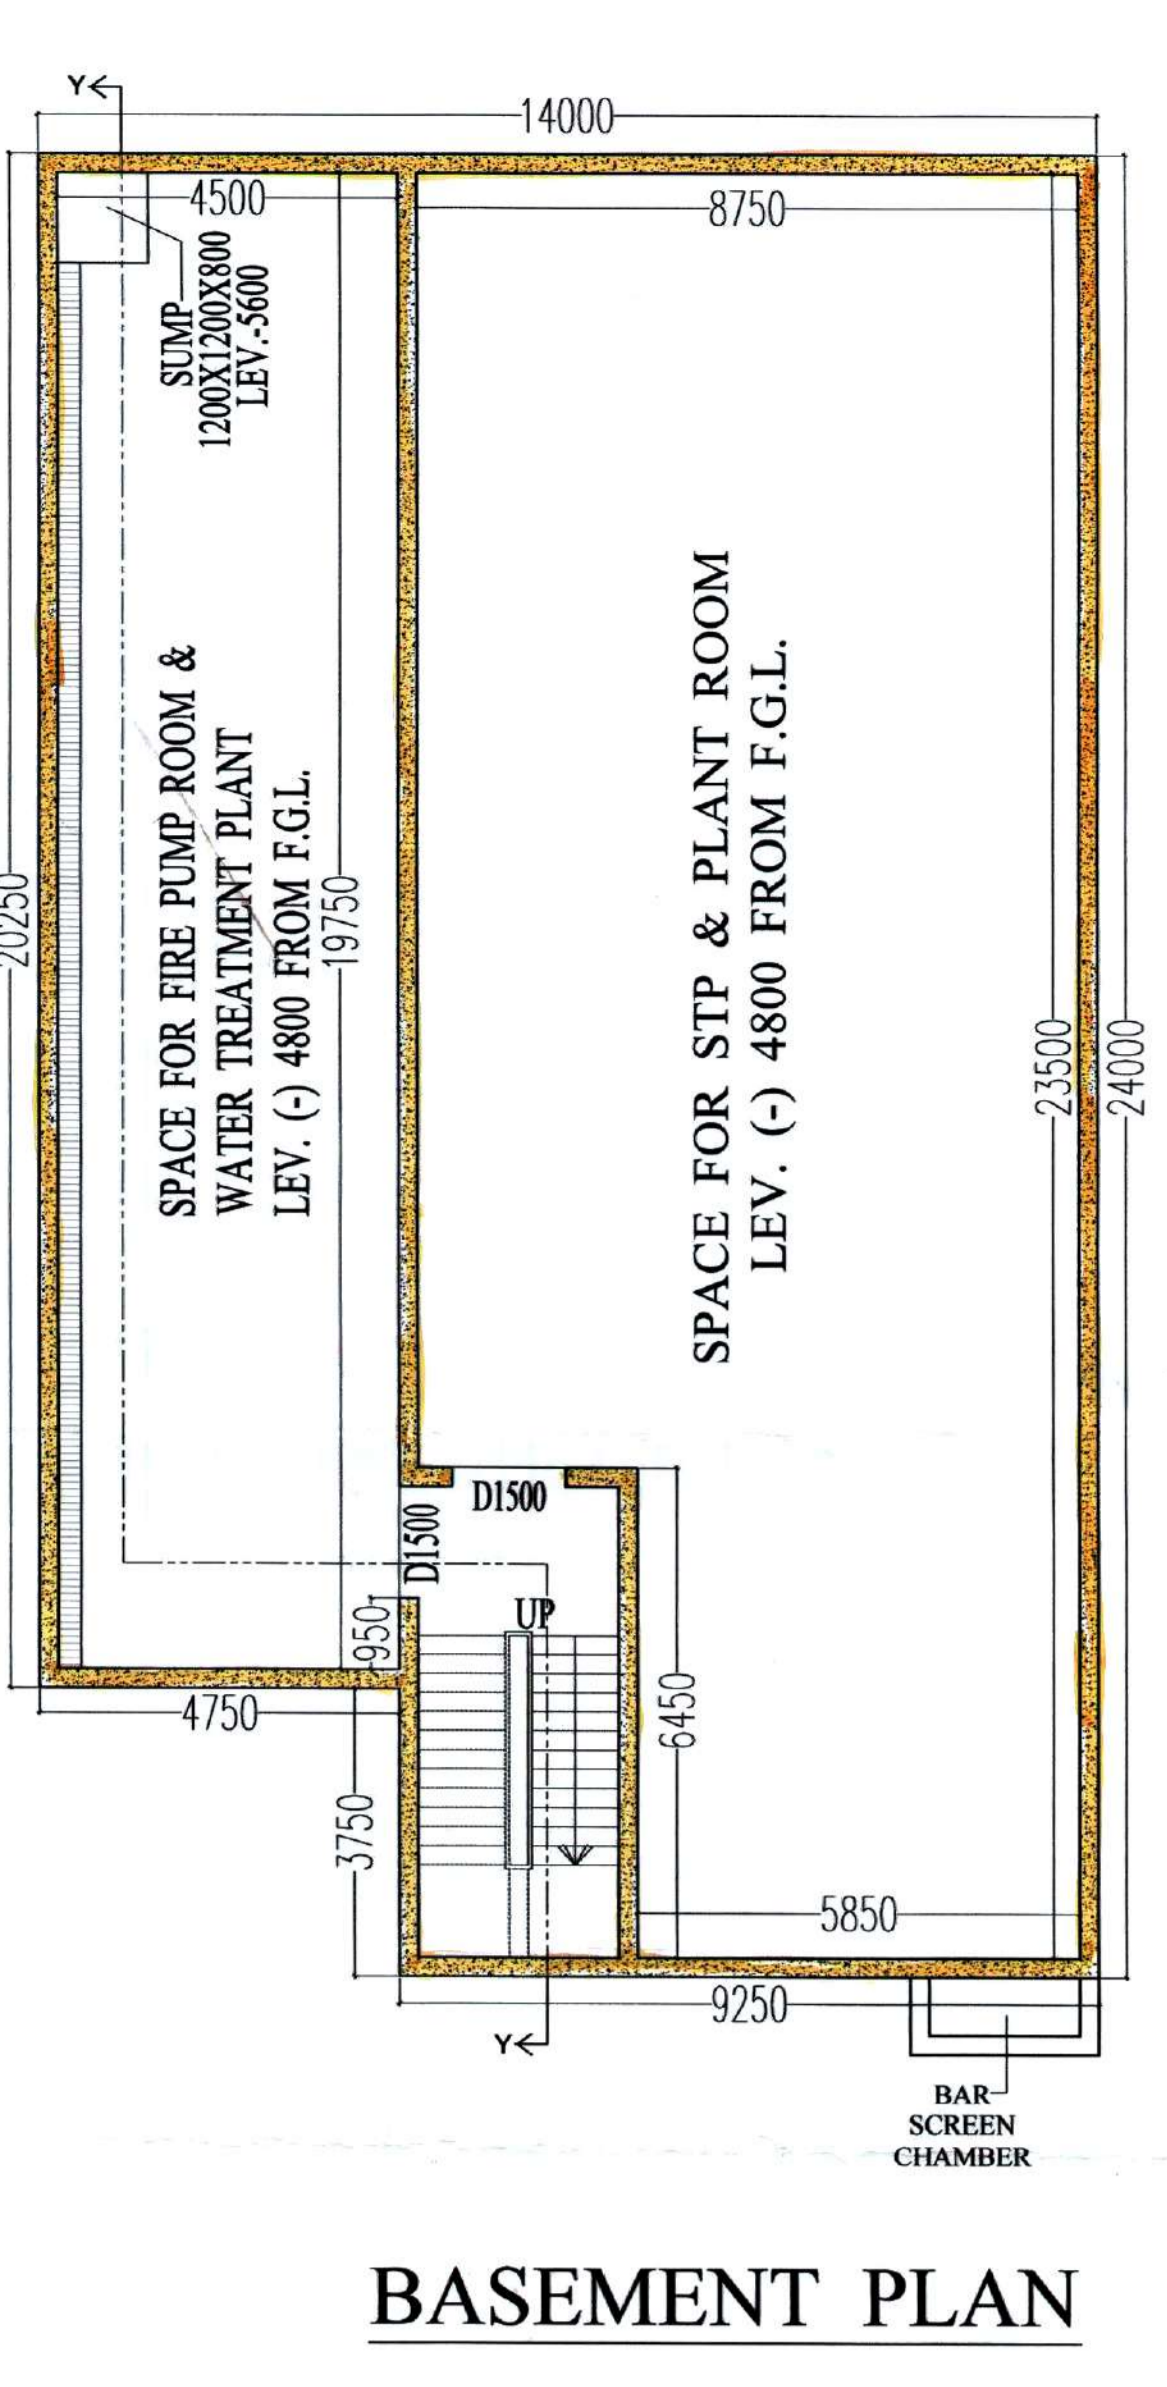
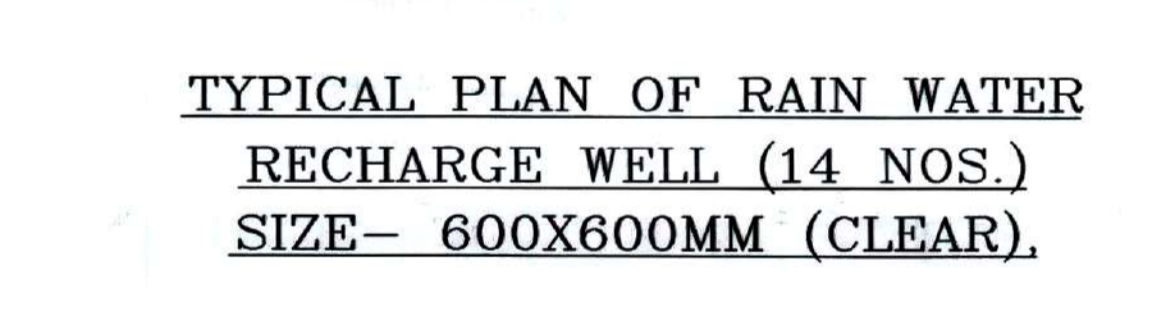


AREA STATEMENT

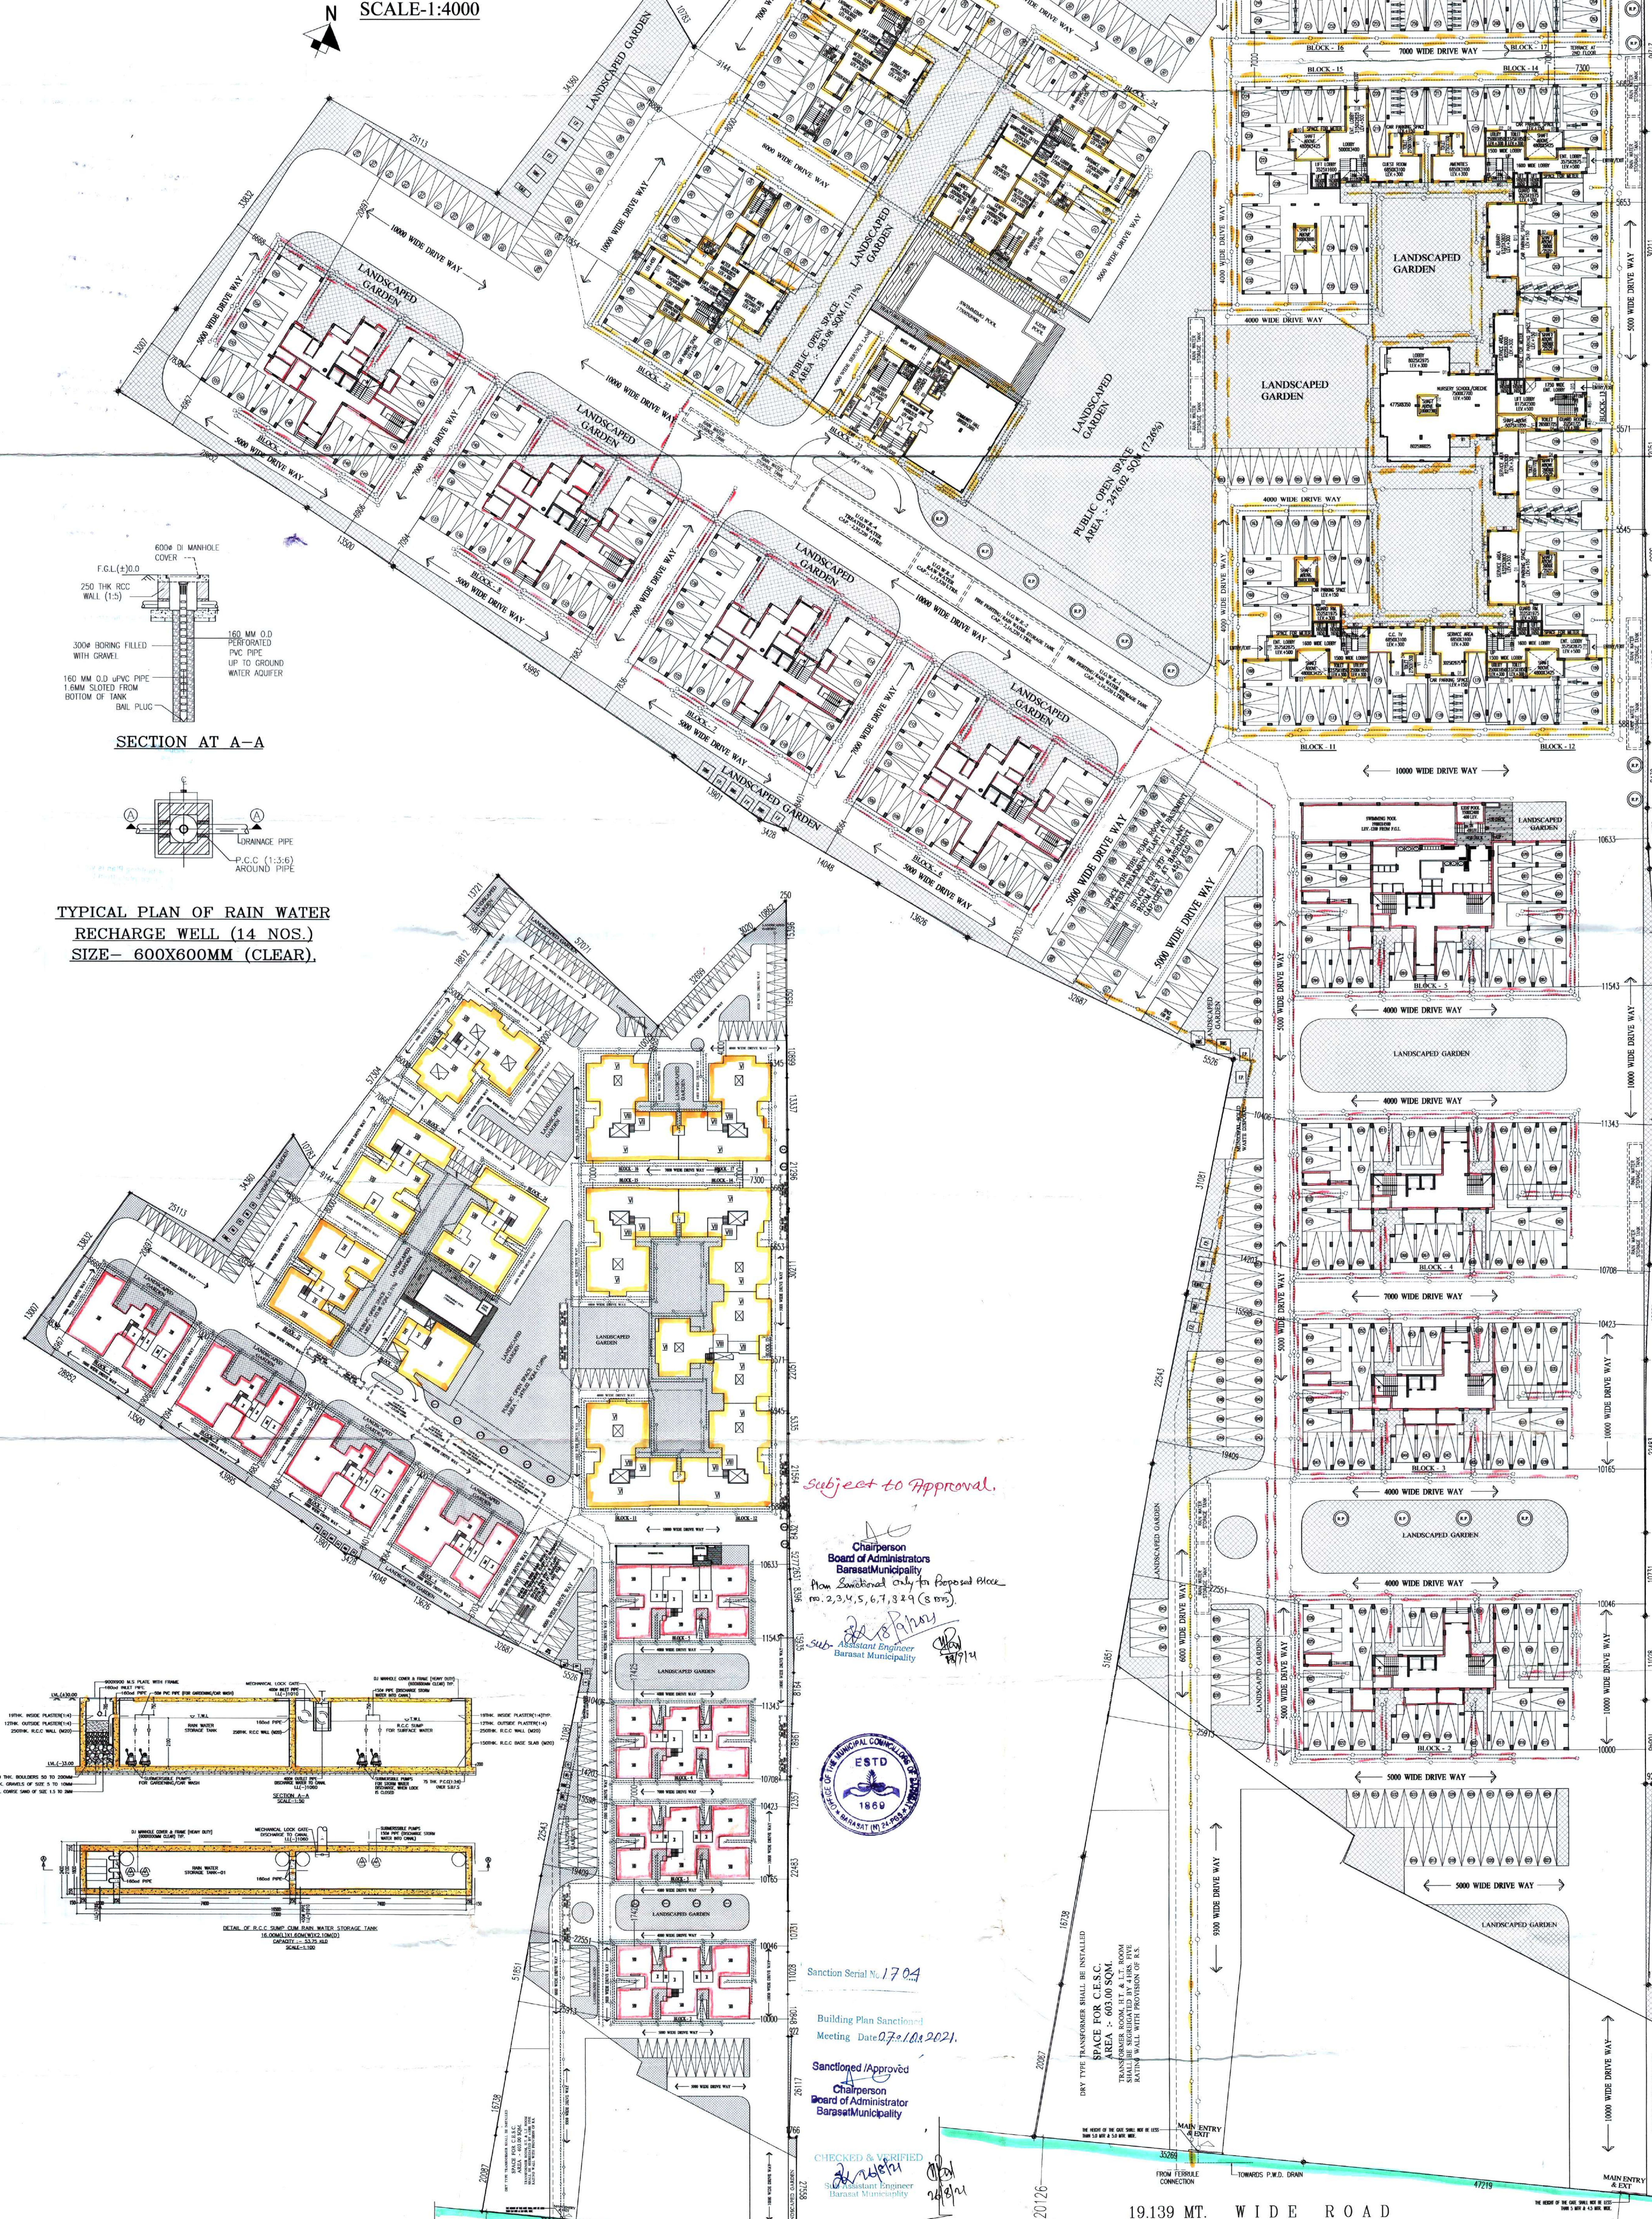

Area Statement table listing proposed building height, floor area, ground coverage, and typical floor area for various blocks and floors.

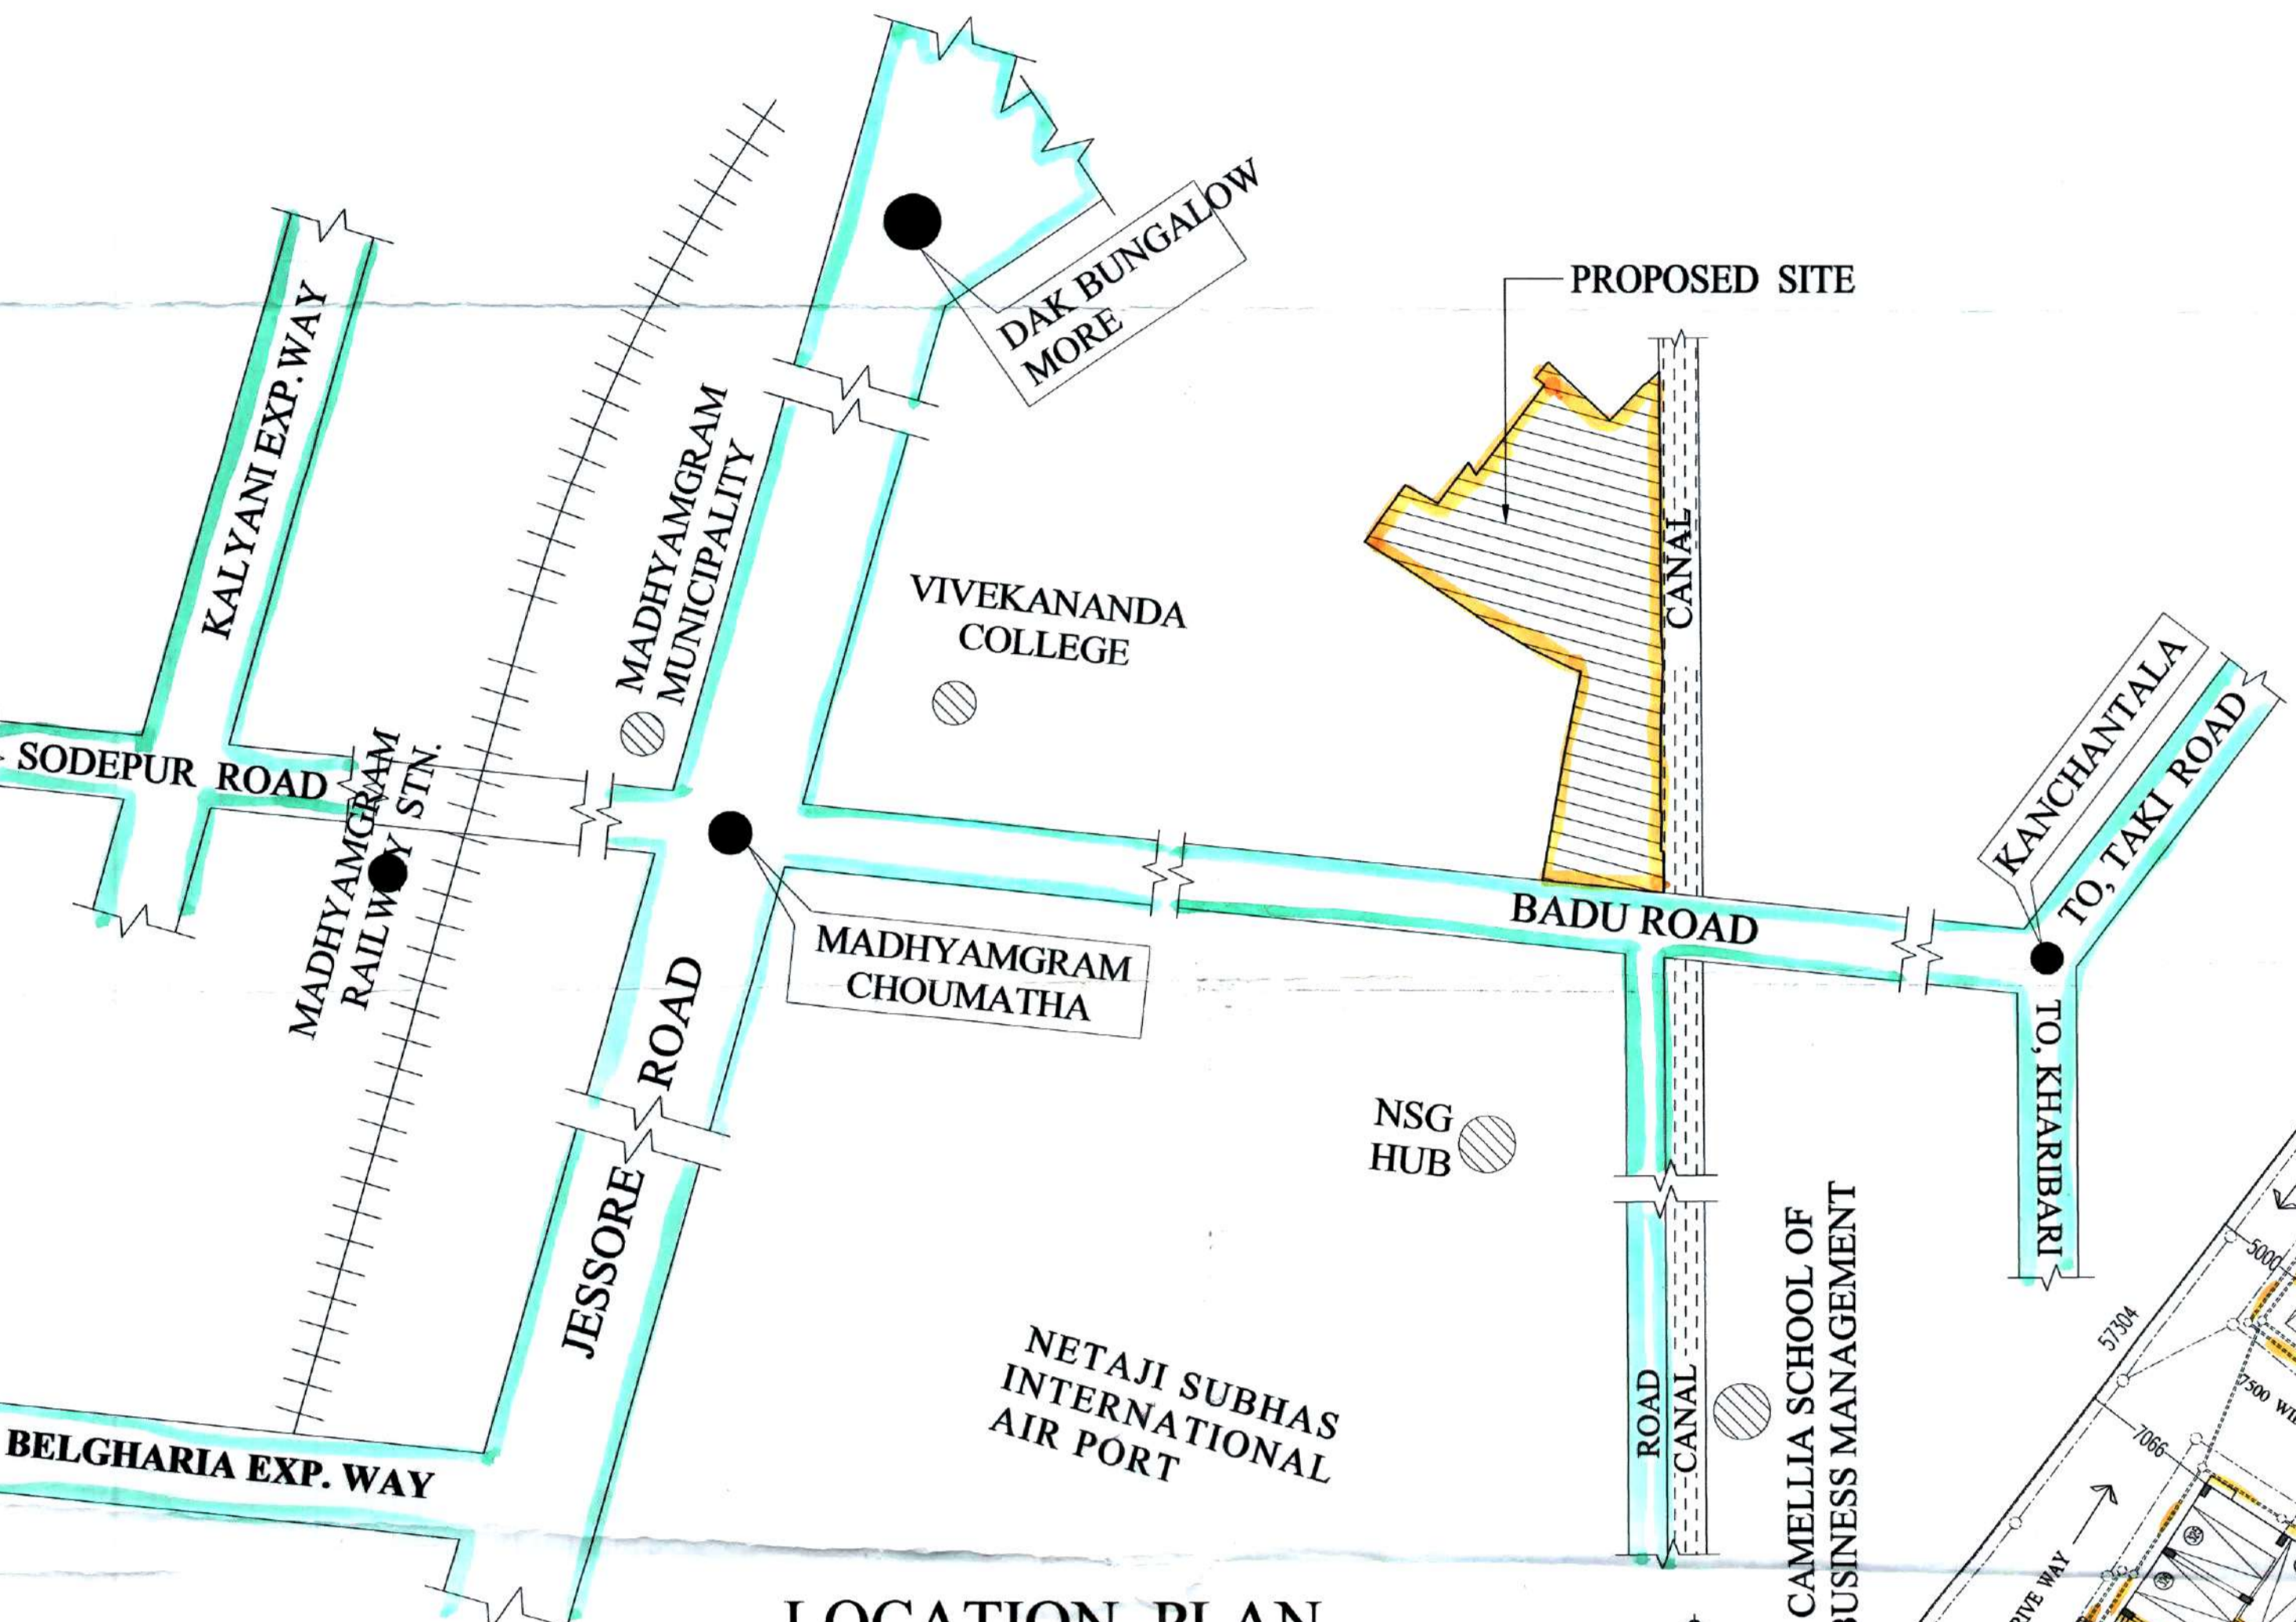

Area Statement table (continued) listing proposed ground floor area, typical floor area, and total built-up area for blocks 1 through 25, including a schedule of doors and windows.

Subject to Approval

Chairperson Board of Administrators Barasat Municipality

Sanctioned Approved Chairman Board of Administrator Barasat Municipality

Checked & Verified Structural Engineer Barasat Municipality

Signature of Structural Engineer

Signature of Architect

GENERAL NOTES: 1. ALL DIMENSIONS ARE IN MM. 2. ALL EXTERNAL WALLS 200TH. & INTERNAL WALLS ARE 125 & 75 THK. 3. ALL MASONRY WORKS ARE BOUNDED BY CEMENT MORTAR (1:3) & (1:4). 4. EXTERNAL PLASTER IS 25TH. & INTERNAL PLASTER IS 12MM. TH WITH 1:4 MORTAR. 5. ALL CONC. GRADE IS M20 (1:1.5:3).

CERTIFICATE OF STRUCTURAL ENGINEER: CERTIFIED THAT THE STRUCTURAL DESIGN & DRAWINGS OF BOTH FOUNDATION & SUPER STRUCTURE OF THE BUILDING HAS BEEN MADE BY ME CONSIDERING ALL POSSIBLE LOADS INCLUDING THE SEISMIC LOAD AS PER THE NATIONAL BUILDING CODE OF INDIA & CERTIFIED THAT IT IS SAFE & STABLE IN ALL RESPECTS.

CERTIFICATE OF ARCHITECT: THE L.B.A. HAS CERTIFIED ON THE PLAN ITSELF WITH FULL RESPONSIBILITY THAT THE BUILDING PLAN HAS BEEN DRAWN UP AS PER PROVISION OF W.A.S. B.D.C. RULES 2007, AS AMENDED FROM TIME TO TIME AND THAT THE SITE CONDITION INCLUDING THE WIDTH OF THE ABUTTING ROAD CONFORM WITH THE PLAN AND IT IS A BUILDABLE SITE AND NOT A TANK OR A FILLED UP TANK.

TITLE: PLT-8 (BLOCK - 3) 17, 20-25 GROUND FLOOR PLAN, SITE PLAN, LOCATION PLAN, DETAIL OF UNDERGROUND WATER RESERVOIR, DETAIL OF SEPTIC TANK

PROJECT: REVISED PROPOSAL FOR G-7 STORED (25.00 MTR. HT.) BUILDING BLOCKS - 2 TO 9 (PROJ. G-5 STORED (10.0 MTR. HT.) BUILDING BLOCKS - 11 TO 17 (EXISTING) & G-7 STORED (25.0 MTR. HT.) BUILDING BLOCK - 20 (EXISTING) & G-12 STORED (10.5 MTR. HT.) BUILDING BLOCK - 23 (EXISTING) & G-7 STORED (25.0 MTR. HT.) BUILDING BLOCKS - 22, 24 & 25 (UNDER CONSTRUCTION) AT HOUSING COMPLEX FOR SWARNA NIRMAL PVT. LTD. & OTHERS AT HOLDING NO - 1048, KUTLUSAH ROAD, MOLZA, KUTLUSAH, UNDER BARASAT MUNICIPALITY, WARD NO. - 20, P. S. - BARASAT, DIST. - 24 POS.(N) P.S. - BARASAT.

ARCHITECT: RAJ AGRAWAL & ASSOCIATES

APPROVED: RAJ AGRAWAL & ASSOCIATES

SIGNATURE OF ARCHITECT (EXPERIENCED) SIGNATURE OF CHAIRMAN (BARASAT) FOR OFFICE USE ONLY

N SITE PLAN SCALE:1:600

GROUND FLOOR PLAN