


SITE PLAN AT HOLDING NO. 708, KUSUMBA, MOUZA - KUSUMBA, J.L.NO. - 50, R.S. KHATIAN NO.- 1119, R.S DAG NOS.- 1656 & 1659, L.R KHATIAN NO.- 3737, L.R DAG NOS. 1729 & 1732, WARD NO.- 07, P.S. SONARPUR, DISTRICT 24 PARGANAS (SOUTH), UNDER RAJPUR - SONARPUR MUNICIPALITY.

AREA OF LAND : 27 KATHA - 05 CH. - 15 SQ.FT. i.e. 1826.087 SQ.M. i.e. 19656 SQ.FT. [AS PER REGISTERED DEED OF CONVEYANCE]

AREA OF LAND : 21 KATHA - 10 CH. - 17 SQ.FT. i.e. 1448.060 SQ.M. i.e. 15587 SQ.FT. [AS PER PHYSICAL MEASUREMENT]

24° 10' 59" N
87° 45' 39" E

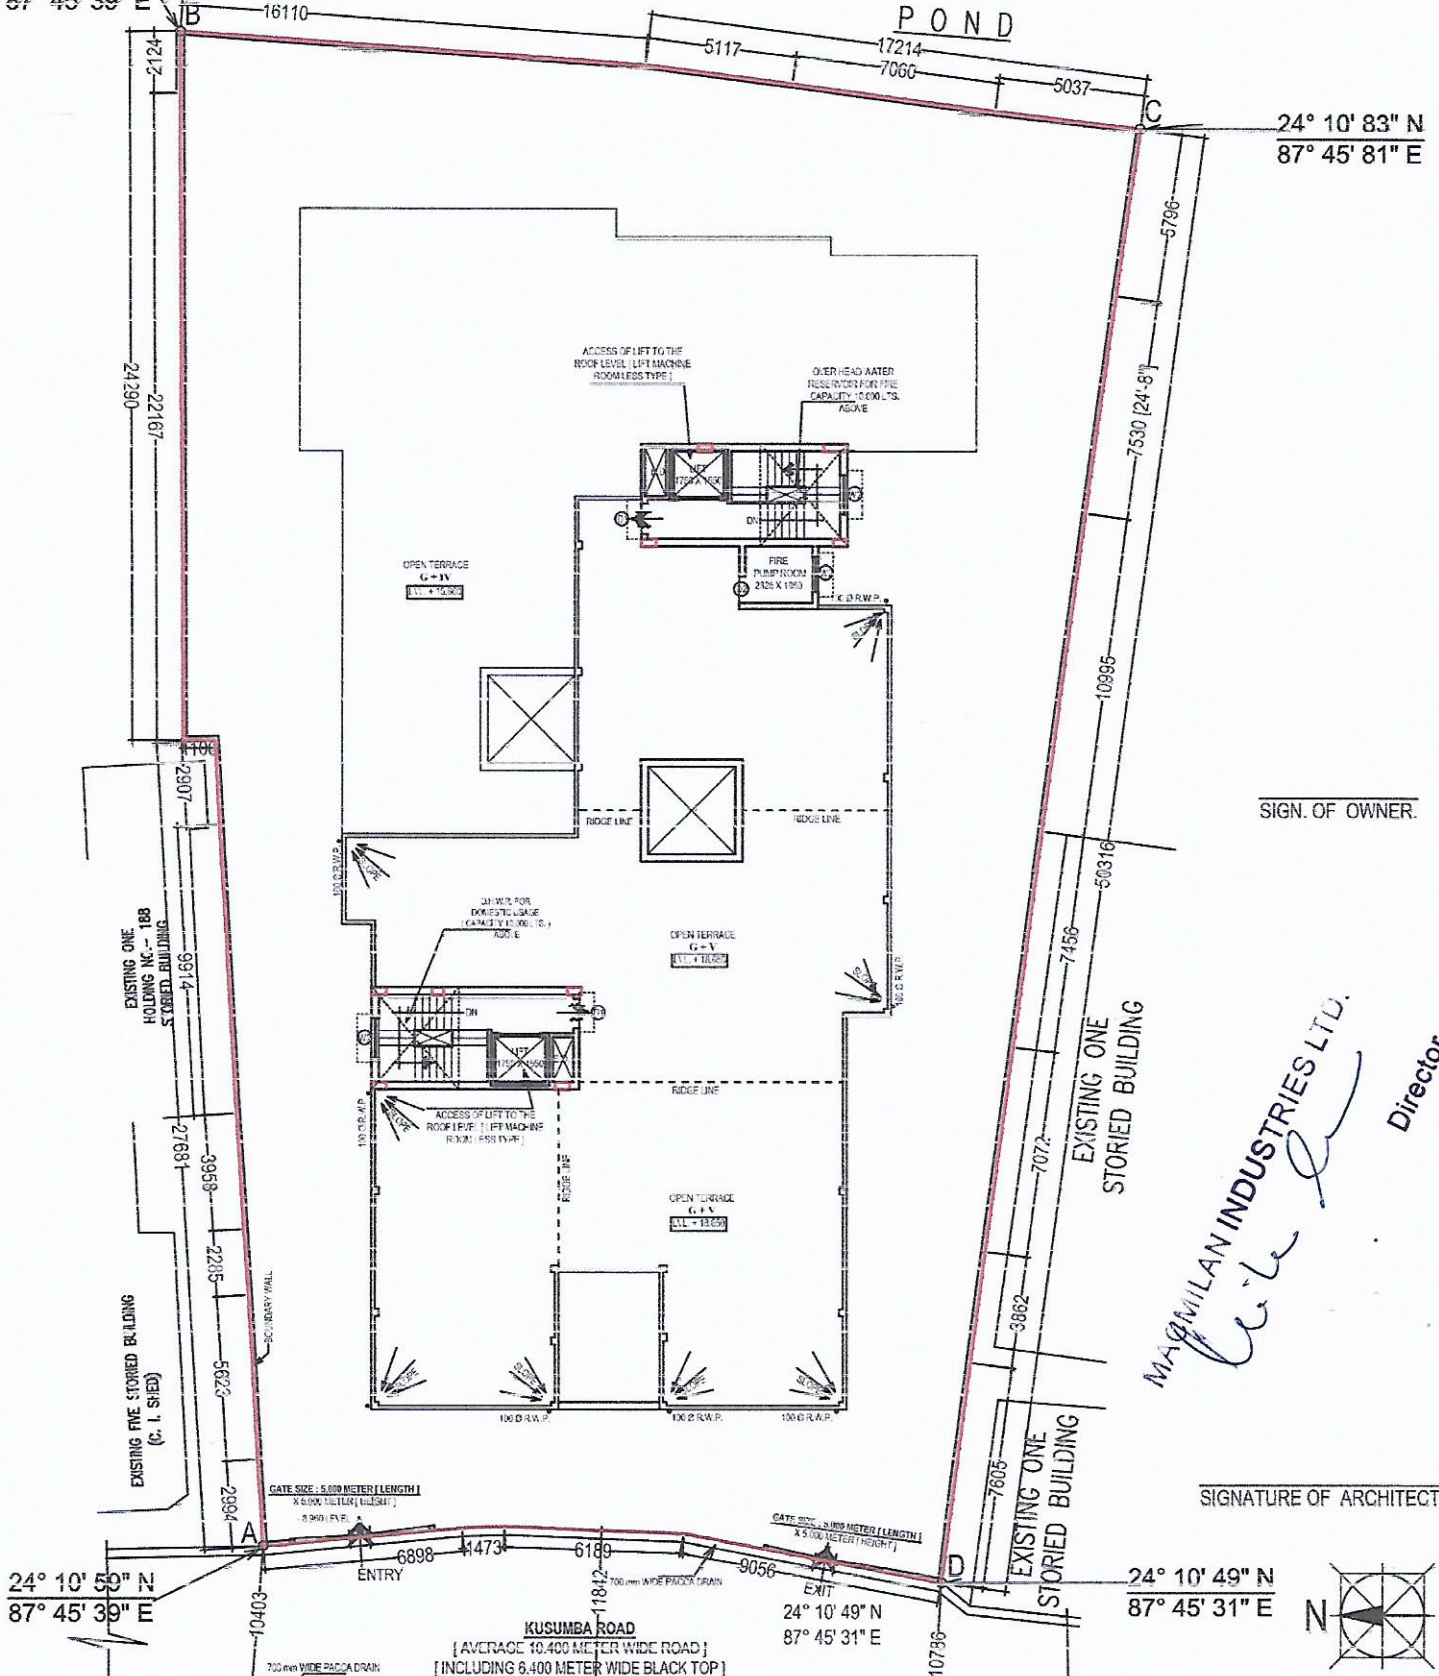

SIGN. OF OWNER.

MAGMILAN INDUSTRIES LTD.
[Signature]
Director

SIGNATURE OF ARCHITECT

SCALE : 1 : 250
ALL DIMENSIONS ARE IN MM.
UNLESS OTHERWISE MENTIONED

SITE PLAN

Date : 26.04.2023



Architects & Designers : **archisn work**
02, LAKE ROAD [BESIDE LAKE MARKET], FIRST FL. KOLKATA 700 029
phone: (0) 62914 - 22243 . e - mail : archisn_work@yahoo.com