

PROPOSED G+5 STORED RESIDENTIAL FLAT BUILDING PLAN OF BLOCK 'A' OF 'ADROSS PVT. LTD.' ON L.R. DAG NOS. 1441, 1448 & 2252, L.R. KHATAN NO. 5788, MOUZA- DAYARAJPUR, J.L. NO.- 43, R.S. NO.- 06, HOLDING NO.- 09, HEMANTA BOSE SARANI, (D-17936), WARD NO.- 11, P.S.- MADHYAMGRAM, DIST.- NORTH 24 PARGANAS, UNDER MADHYAMGRAM MUNICIPALITY.

BOARD MEETING DATE: 22.03.2023.

SANCTIONED
On: 28/03/2023
PA No: 2022-100/MNH/2022-23
VALID UPTO: 23/03/2026

কম্পাউক ২টি পরিবেশ বন্ধ গাছ
সামান্য বন্ধুক, পাতাল, ছাতিস, নিউ
বেবিলে কাঙ্ক্ষিত জাতক।
পারিবেশ সুকর বার্ষিক
পৌর প্রধান
মধ্যমগ্রাম পৌরসভা



SPACE FOR OFFICE USE

SHEET NO.- 2 OF 6

STATEMENT OF AREA :

LAND AREA : 48.17K.-08 CH.- 26 SFT. OR. 6824.154 SQM.

COVERED AREA OF BLOCK A:-

GROUND FLOOR PARKING	: 821.26 SQM.
GARAGE	: 120.41 SQM.
STAIR & LIFT	: 21.26 SQM.
FIRST FLOOR	: 639.09 SQM.
SECOND FLOOR	: 639.09 SQM.
THIRD FLOOR	: 639.09 SQM.
FOURTH FLOOR	: 639.09 SQM.
FIFTH FLOOR	: 639.09 SQM.
TOTAL	: 3858.38 SQM.

CERTIFICATE OF STRUCTURAL ENGINEER

WE HEREBY CERTIFY THAT THE FOUNDATION AND SUPER STRUCTURE OF THE G+5 STORED BUILDING PROPOSED FOR CONSTRUCTION ON ABOVE SCHEDULED LAND HAS BEEN PERSONALLY INSPECTED AND SO DESIGNED BY US. WE WILL MAKE SUCH FOUNDATION AND SUPER STRUCTURE SAFE IN ALL RESPECT INCLUDING THE CONSIDERATION OF BEARING CAPACITY AND SETTLEMENT OF SOIL AND OTHER CONDITIONS, IF ANY CONFORMING TO ALL STIPULATIONS OF RELEVANT I.S. CODE OF PRACTICE AND S.B. CODES.

Digit
Dipika Majumder
B.Tech. (Civil)
MM/Struc/09/2019-20
Class-II

ASIM SARKAR
B.Tech. (Civil)
EMPALEED GEOTECHNICAL ENGINEER
CLASS-II

SIGNATURE OF STRUCTURAL ENGINEER
SIGNATURE OF GEOTECHNICAL ENGINEER

CERTIFICATE OF ARCHITECT

CERTIFIED THAT THE PLAN HAS BEEN DESIGNED AND DRAWN UP STRICTLY ACCORDING TO THE BUILDING RULES FOR M.M.

CERTIFIED THAT THE FOUNDATION AND SUPER STRUCTURE OF THE BUILDING HAVE BEEN SO DESIGNED BY ME / US AS TO SAFE IN ALL RESPECTS INCLUDING THE CONSIDERATION OF BEARING CAPACITY AND SETTLEMENT OF SOIL, ETC. AS PER ISI 800 CODE.

CERTIFIED THAT I WILL SUPERVISE THE SAID BUILDING AFTER GETTING INFORMATION FROM THE OWNER.

CERTIFICATE OF THE OWNERS

CERTIFIED THAT WE SHALL NOT ON A LATER DATE MAKE ANY ADDITION OR ALTERATION TO THIS PLAN.

CERTIFIED THAT WE HAVE OOKM THROUGH THE BUILDING RULES FOR M.M. AND ALSO ASRBE BY THOSE RULES DURING AND AFTER CONSTRUCTION OF THE BUILDING.



AND ALSO DECLARE THAT WE WILL BE RESPONSIBLE TO INFORM THE ABOVE SAID ENGINEER BEFORE STARTING OF THE SAID CONSTRUCTION FOR SUPERVISING THE BUILDING.

ADROSS PRIVATE LTD.
Rahem kumar sarkar
Director

ADROSS PRIVATE LTD.
Mouhidul Islam
Director





SIGNATURE OF THE OWNERS

AARCH.VIEW
ARCHITECTS, PLANNERS & ENGINEERS
97/A, MUNICIPALITY MARKET (1ST. FLOOR),
MADHYAMGRAM, KOLKATA-700129.
MOB: 9903347265, 8017347479

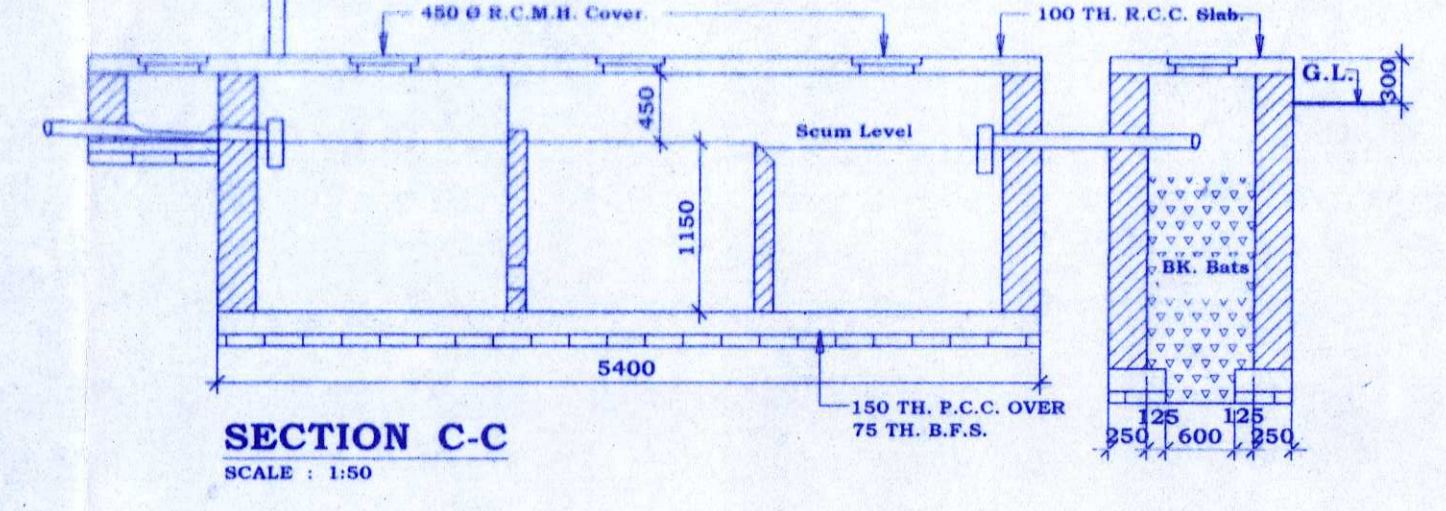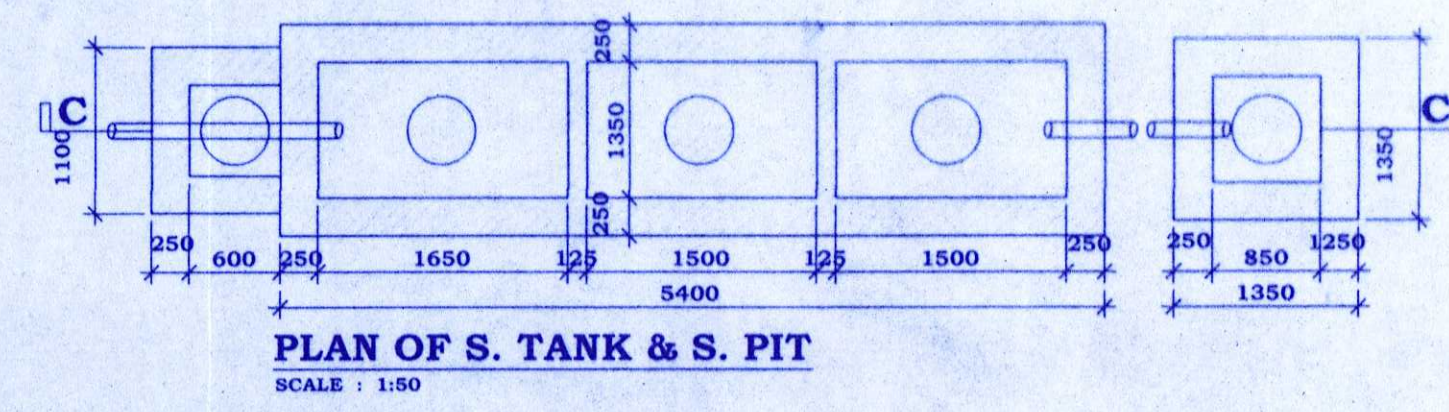

SCHEDULE OF DOOR & WINDOW




DOORS		WINDOWS	
SL. NO.	SIZE	SL. NO.	SIZE
D	1050 X 2000	W1	1500 X 1250
D1	900 X 2000	W2	1200 X 1250
D2	750 X 2000	W3	900 X 1250
GATE	1500 X 2000	W4	450 X 600

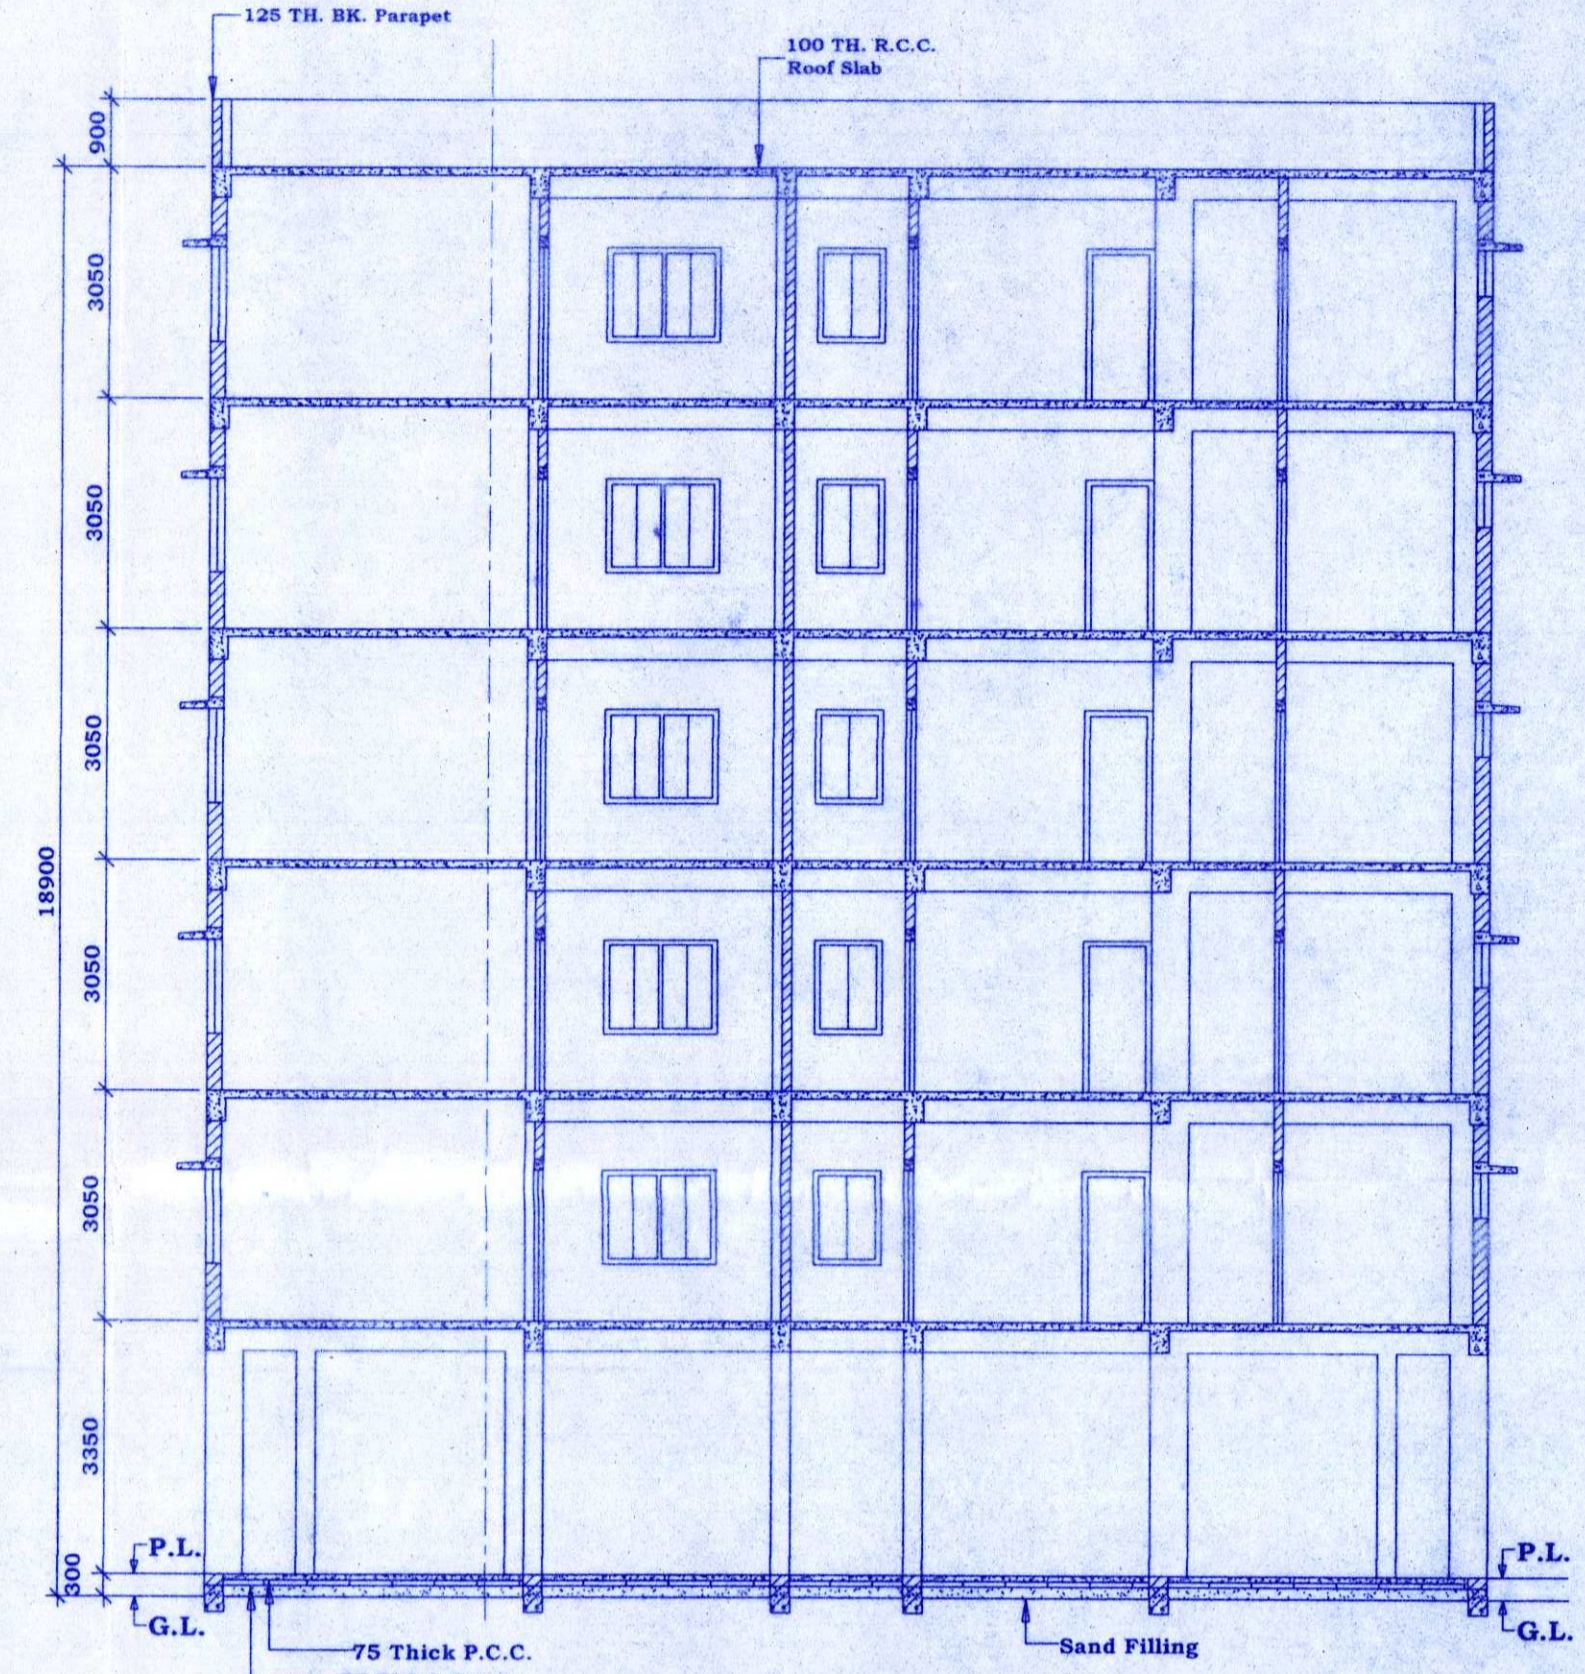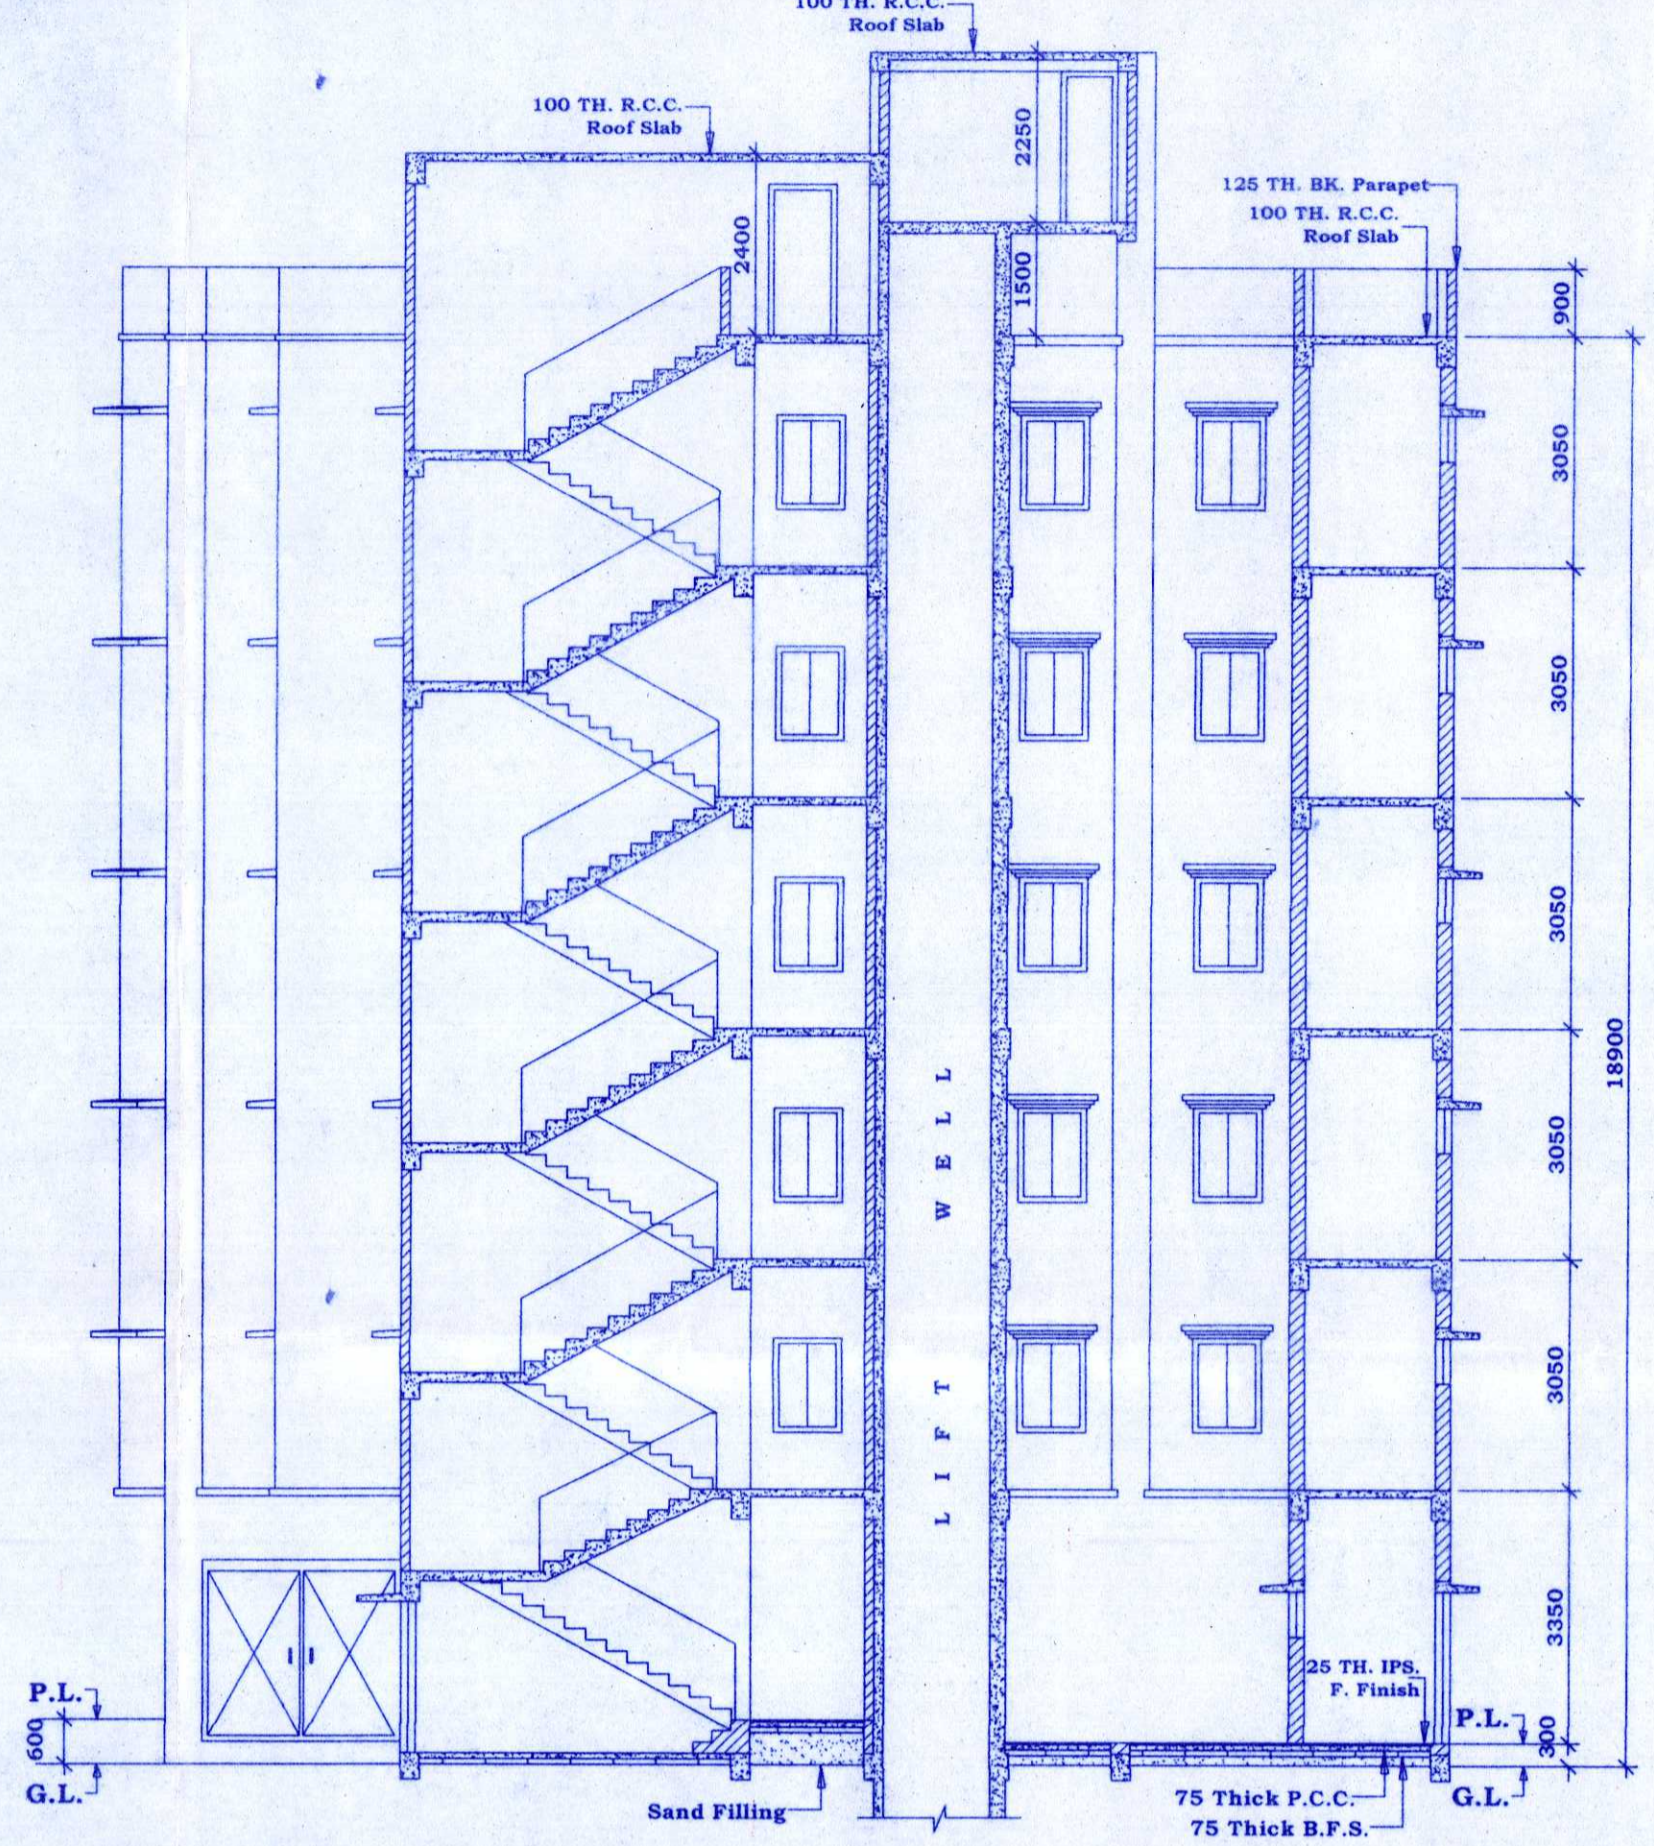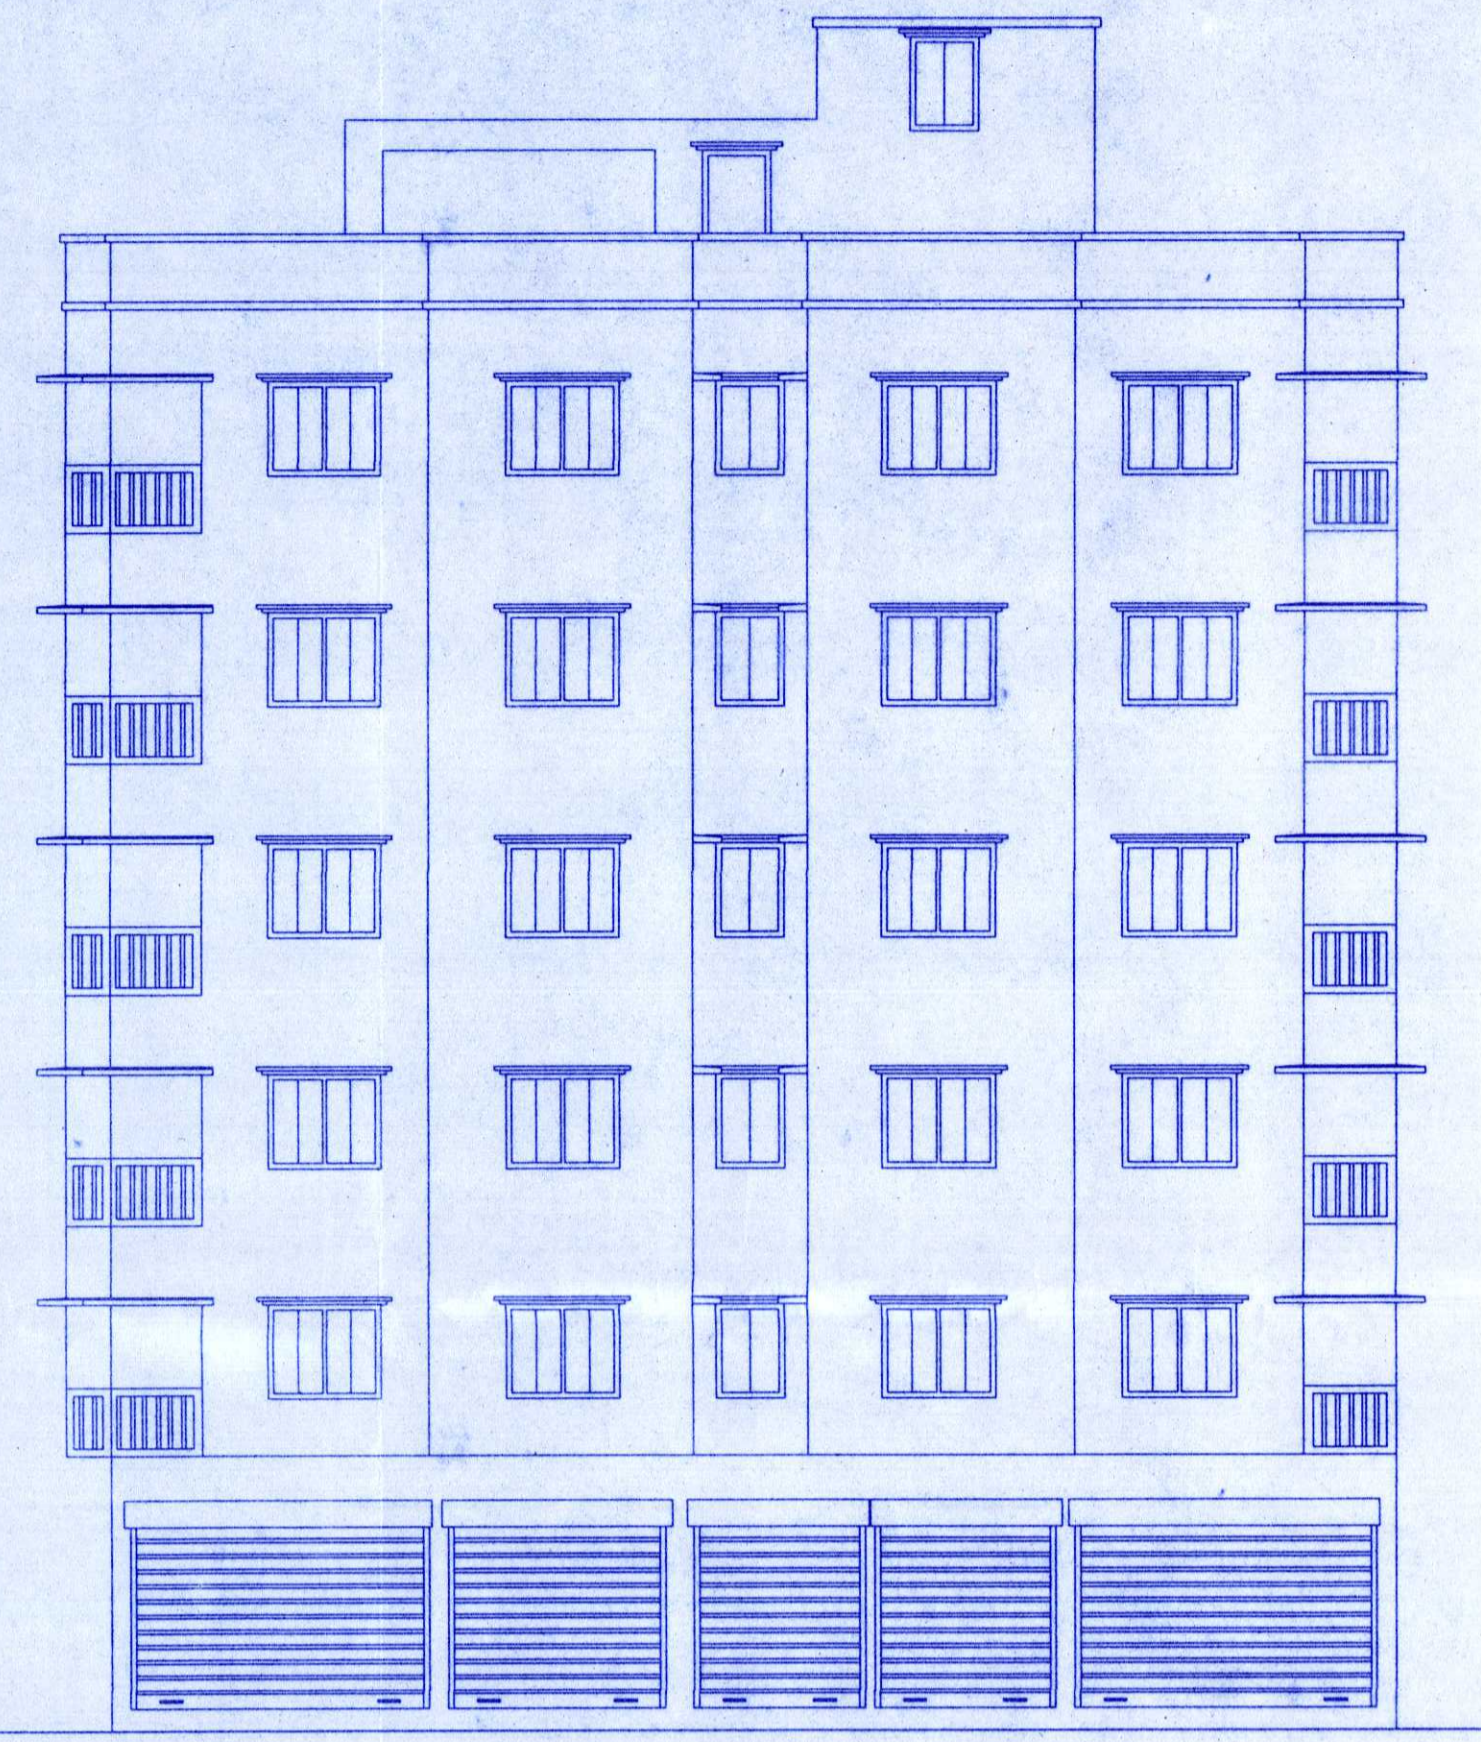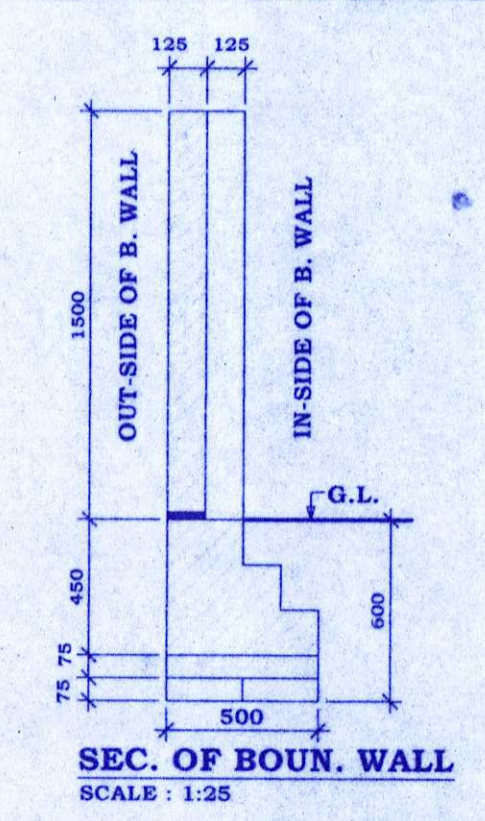

FRONT ELEVATION
SCALE 1:100

SECTION A-A
SCALE 1:100

SECTION B-B
SCALE 1:100

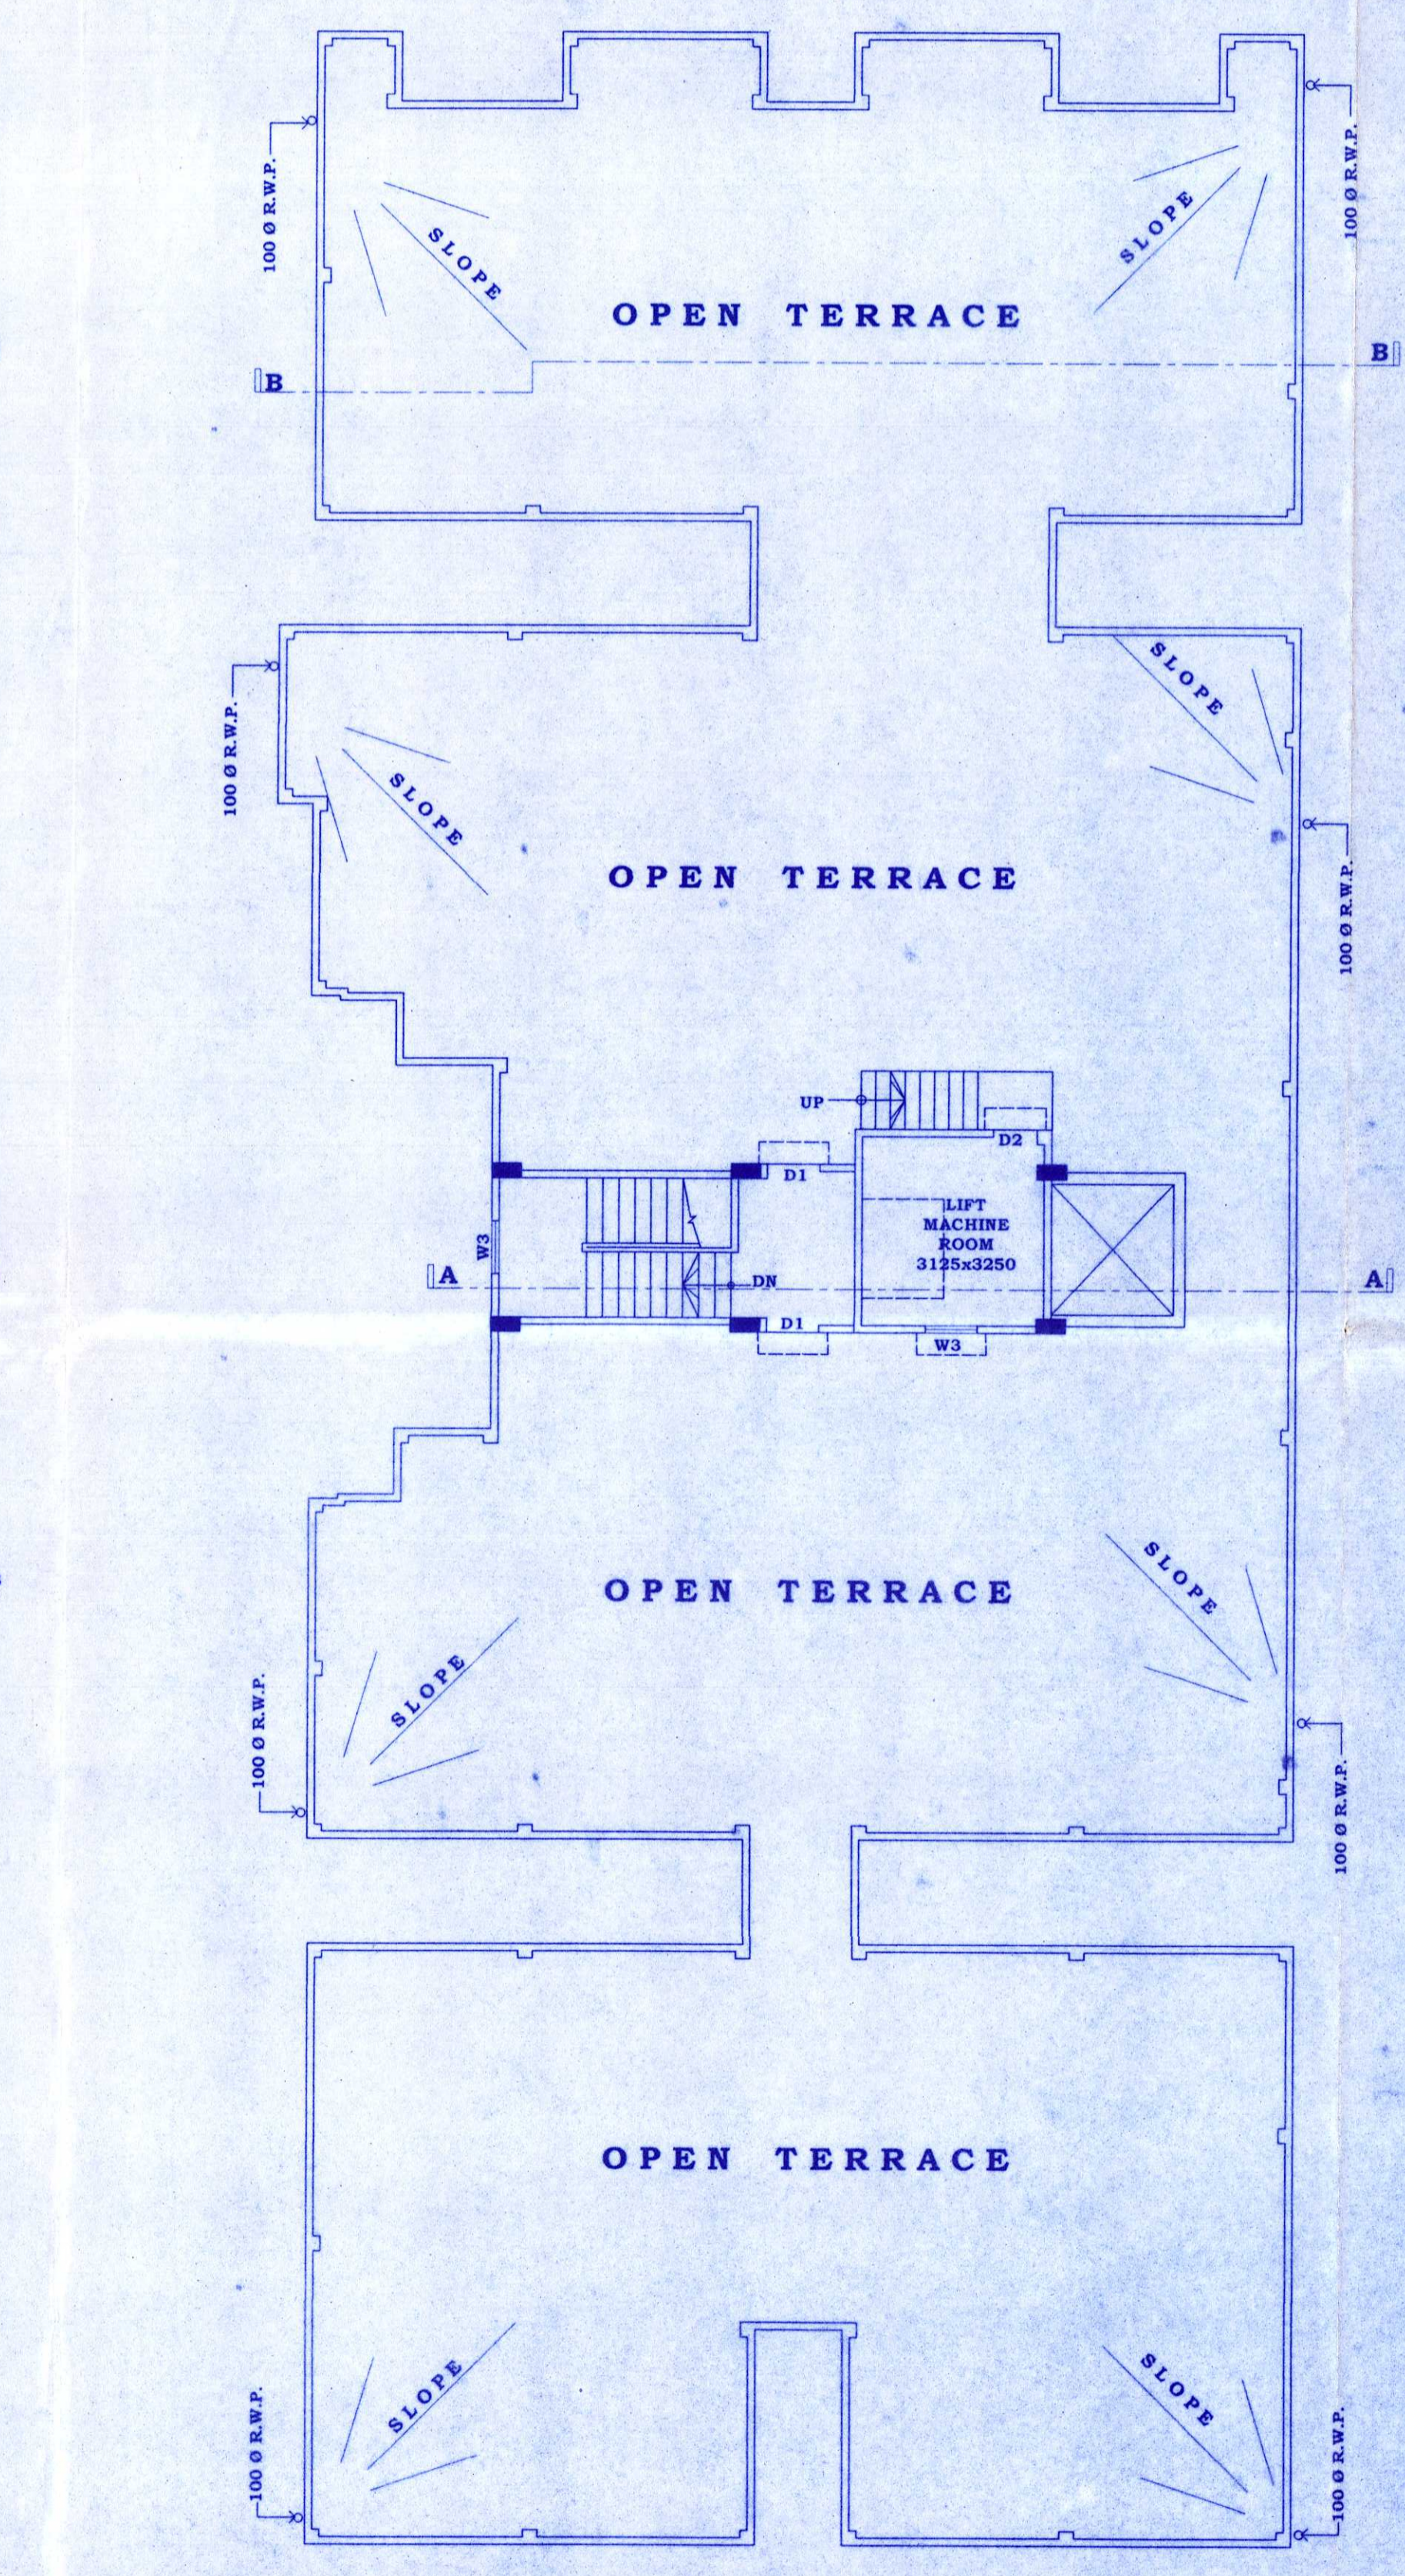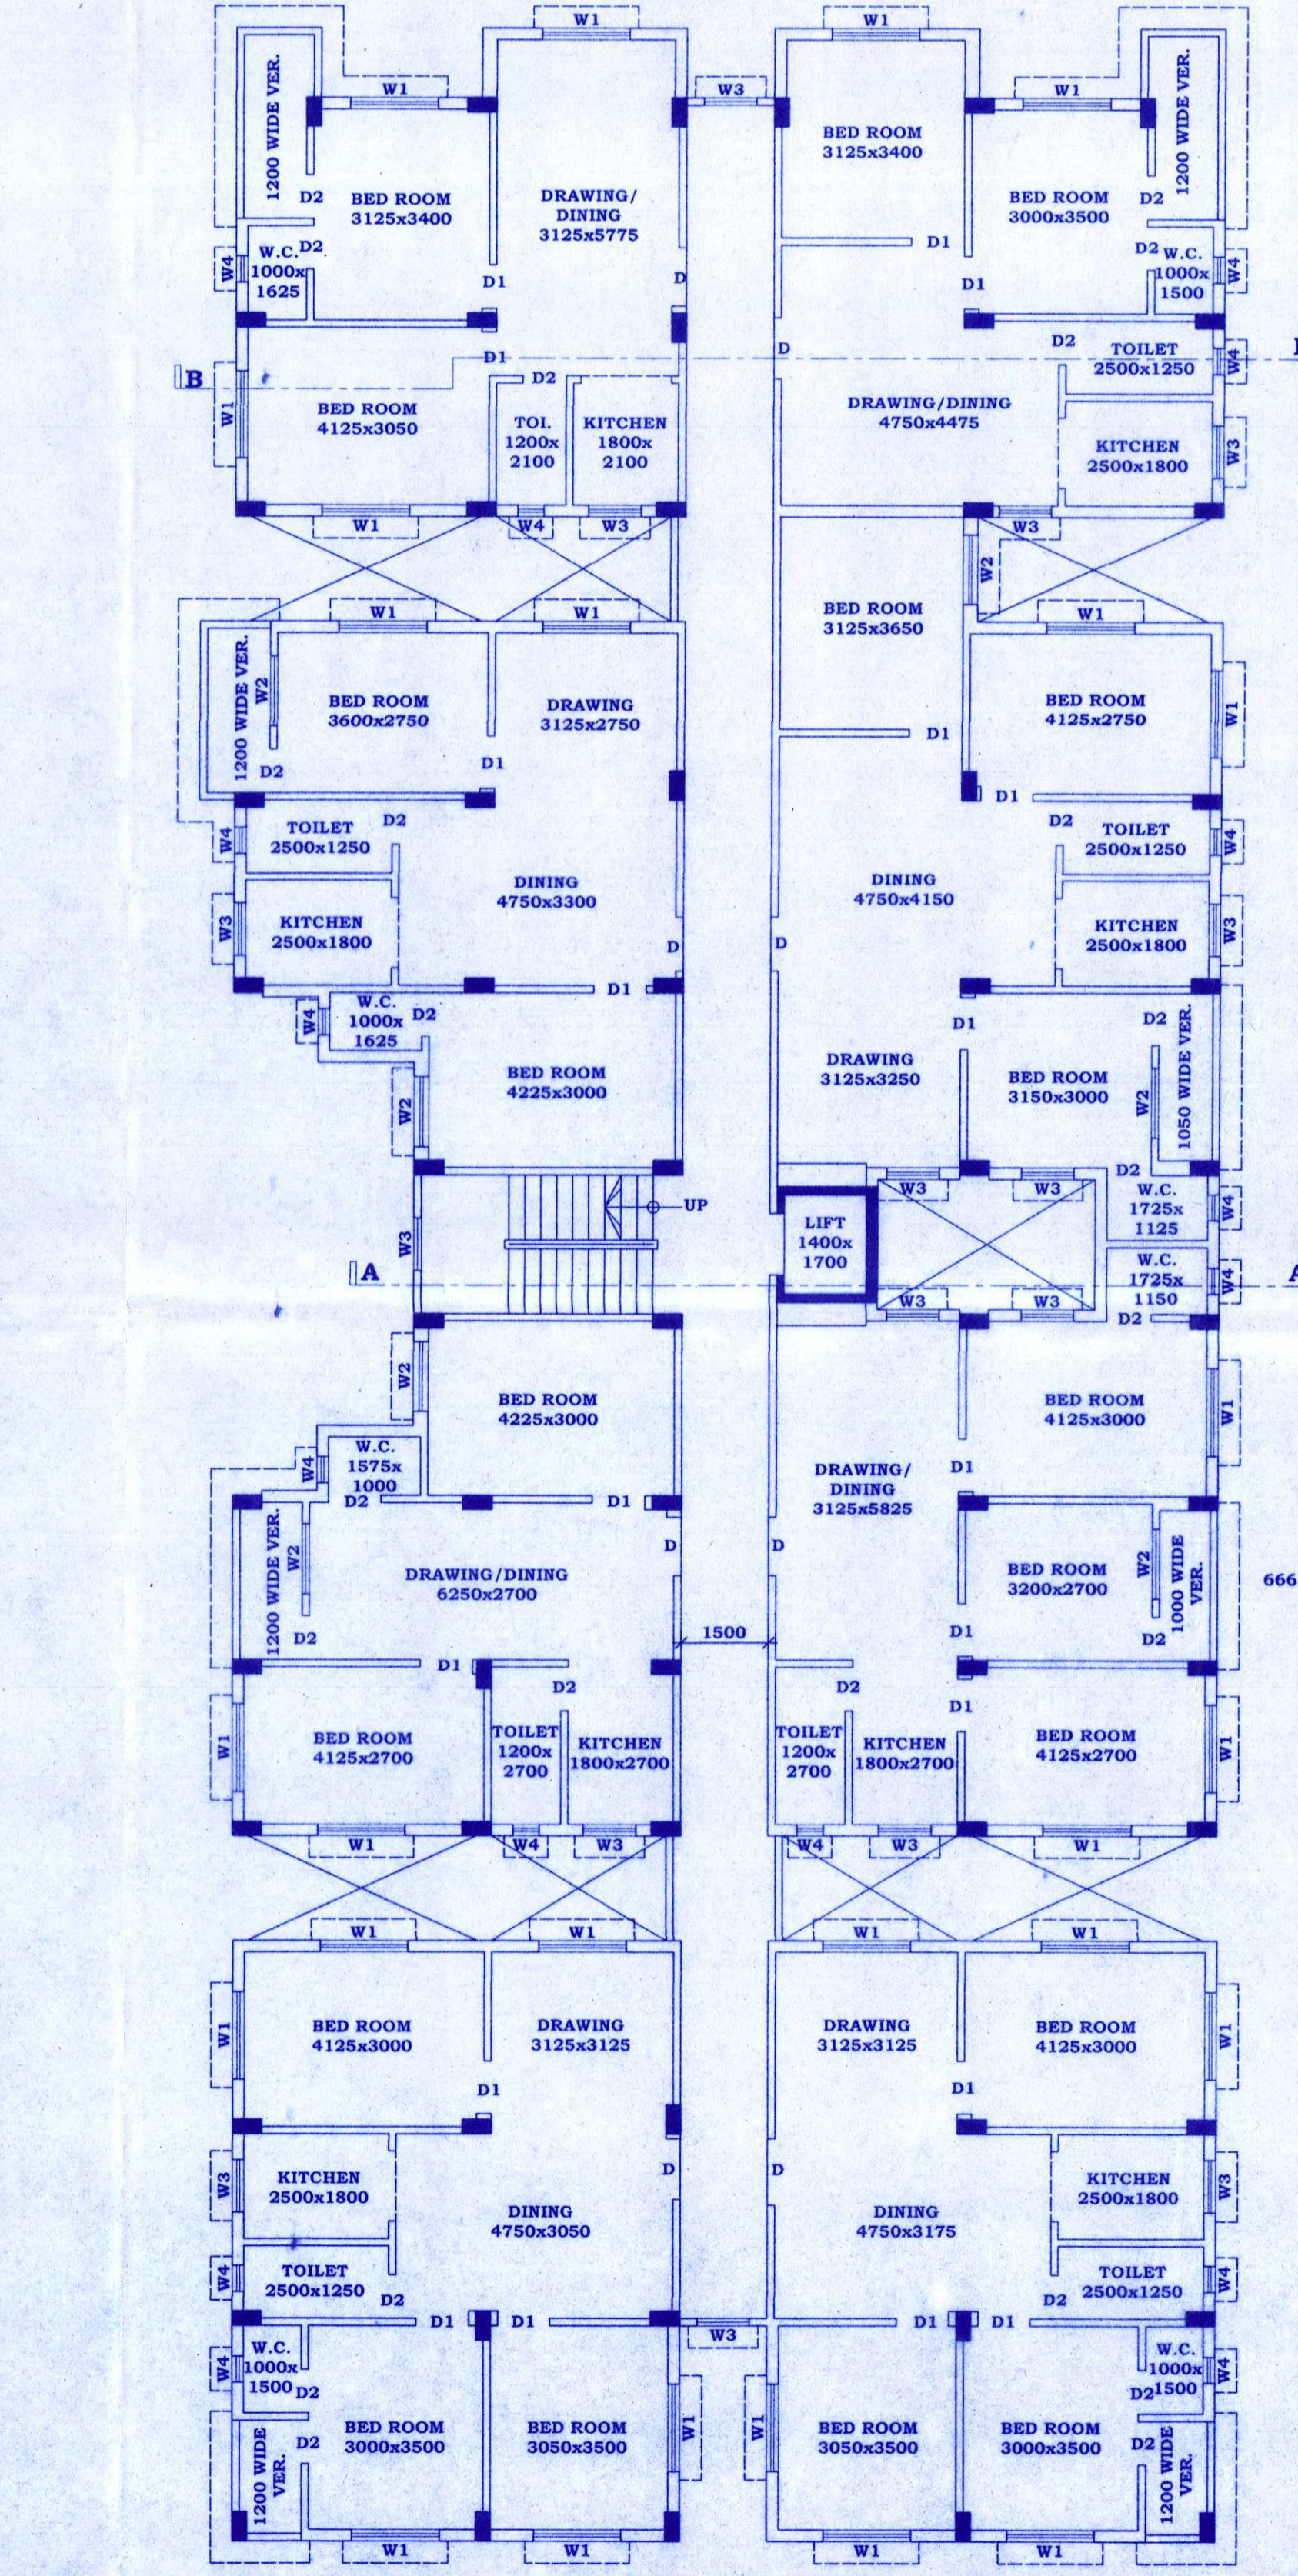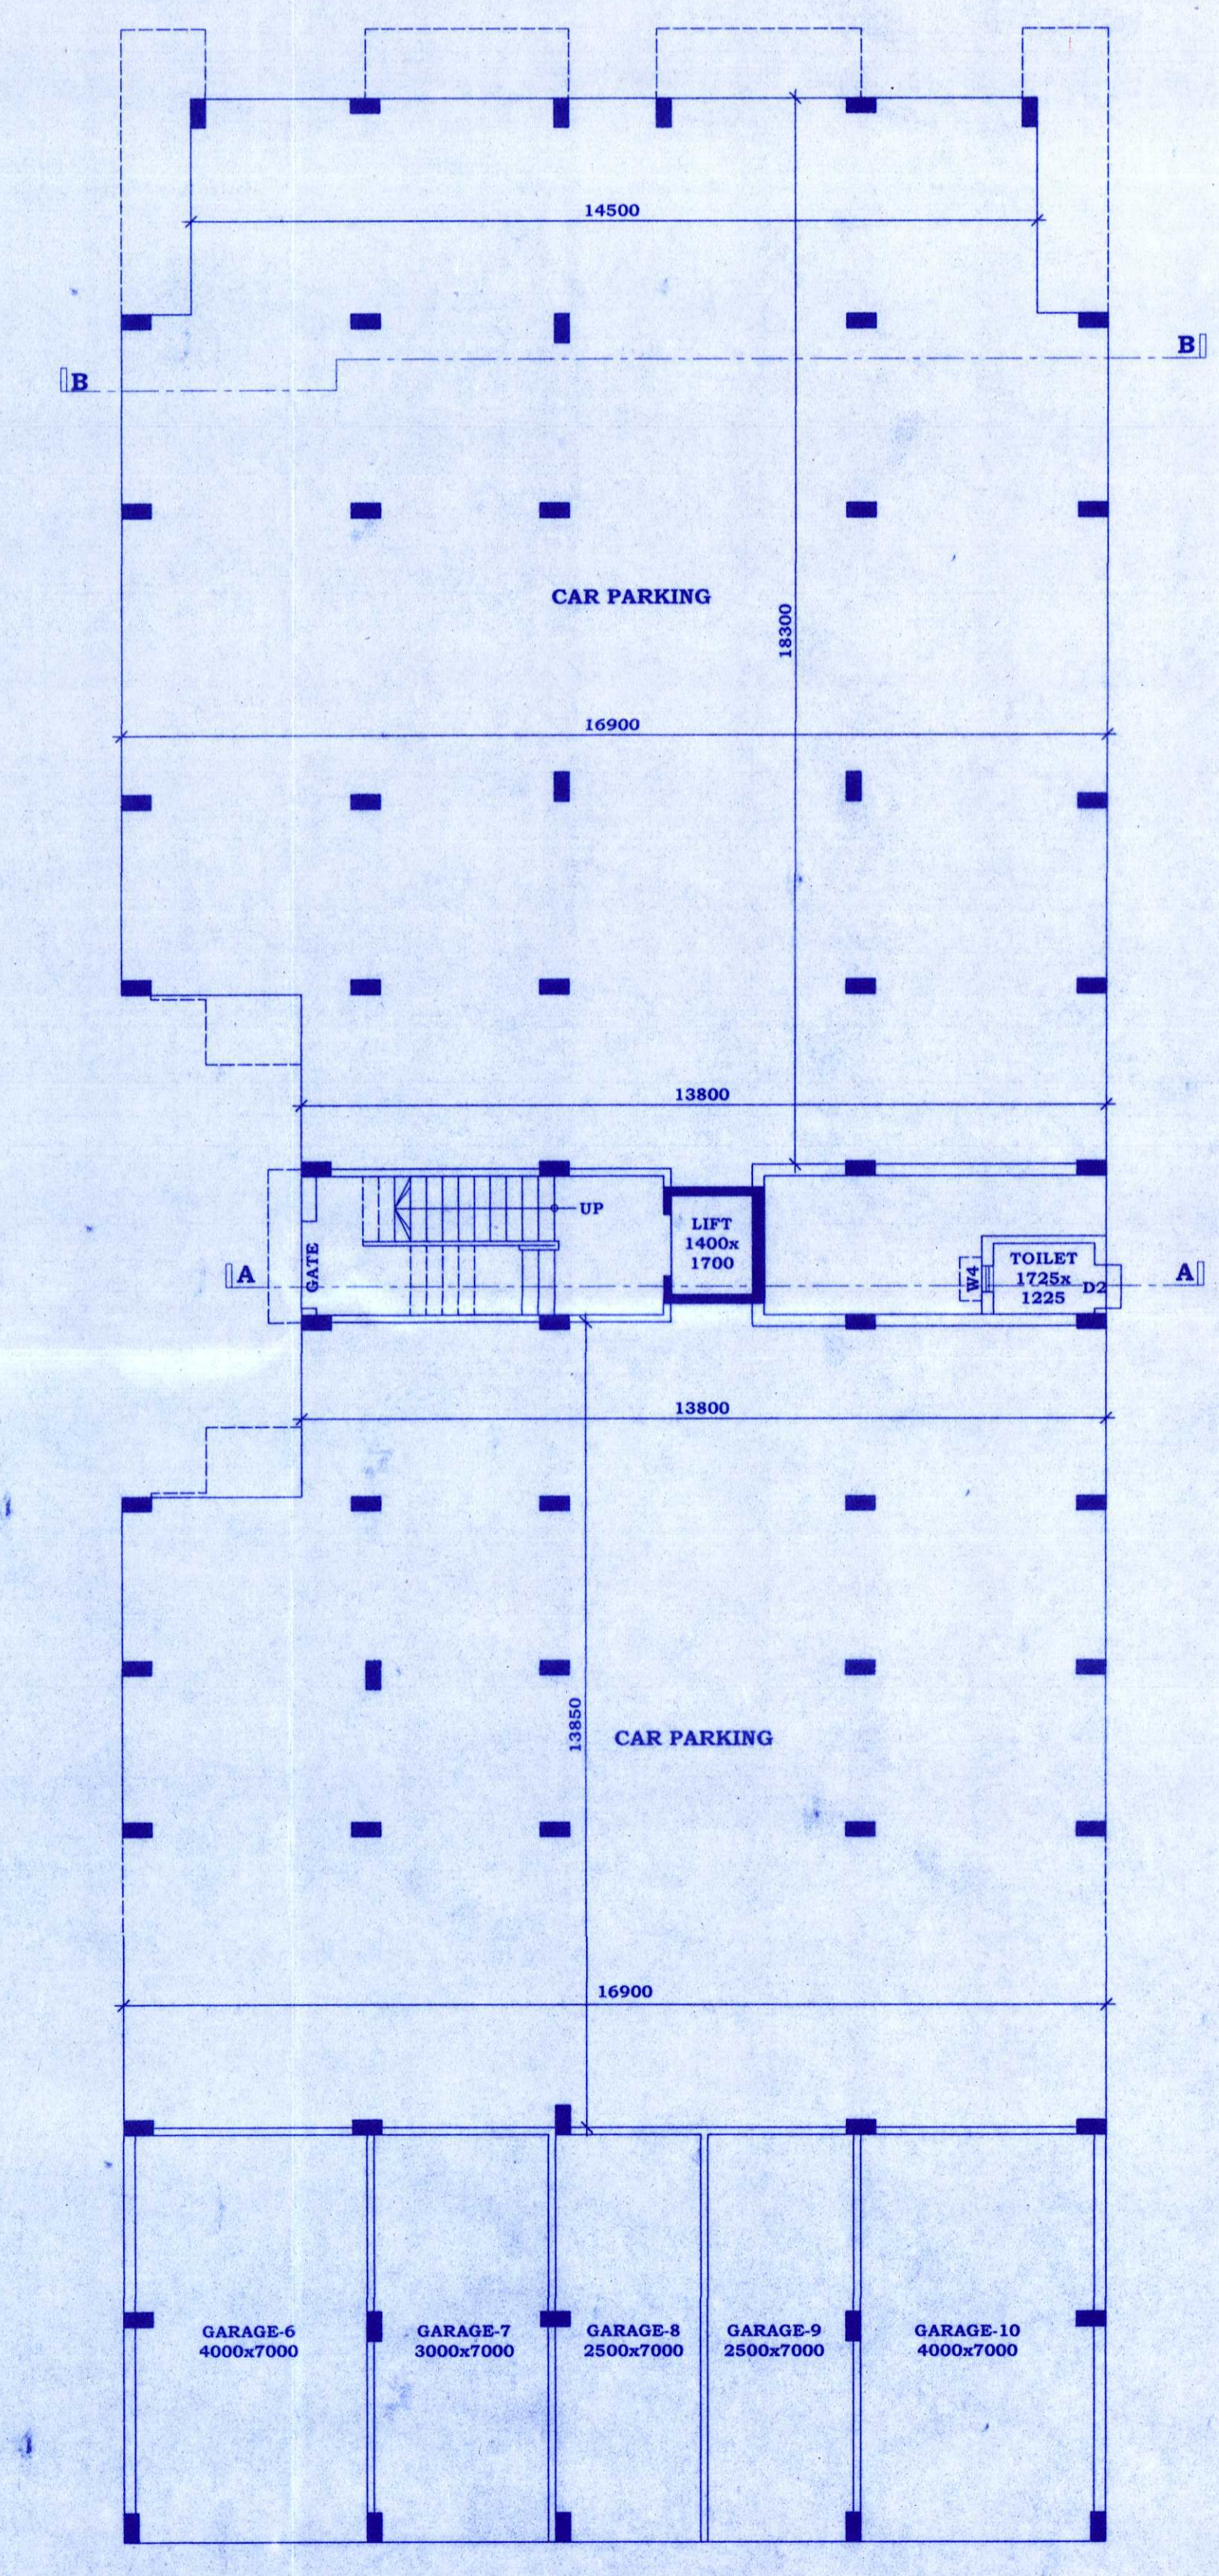

GROUND FLOOR PLAN OF BLOCK 'A'
SCALE 1:100

TYPICAL FLOOR PLAN OF BLOCK 'A'
SCALE 1:100

ROOF PLAN OF BLOCK 'A'
SCALE 1:100