



FRONT ELEVATION

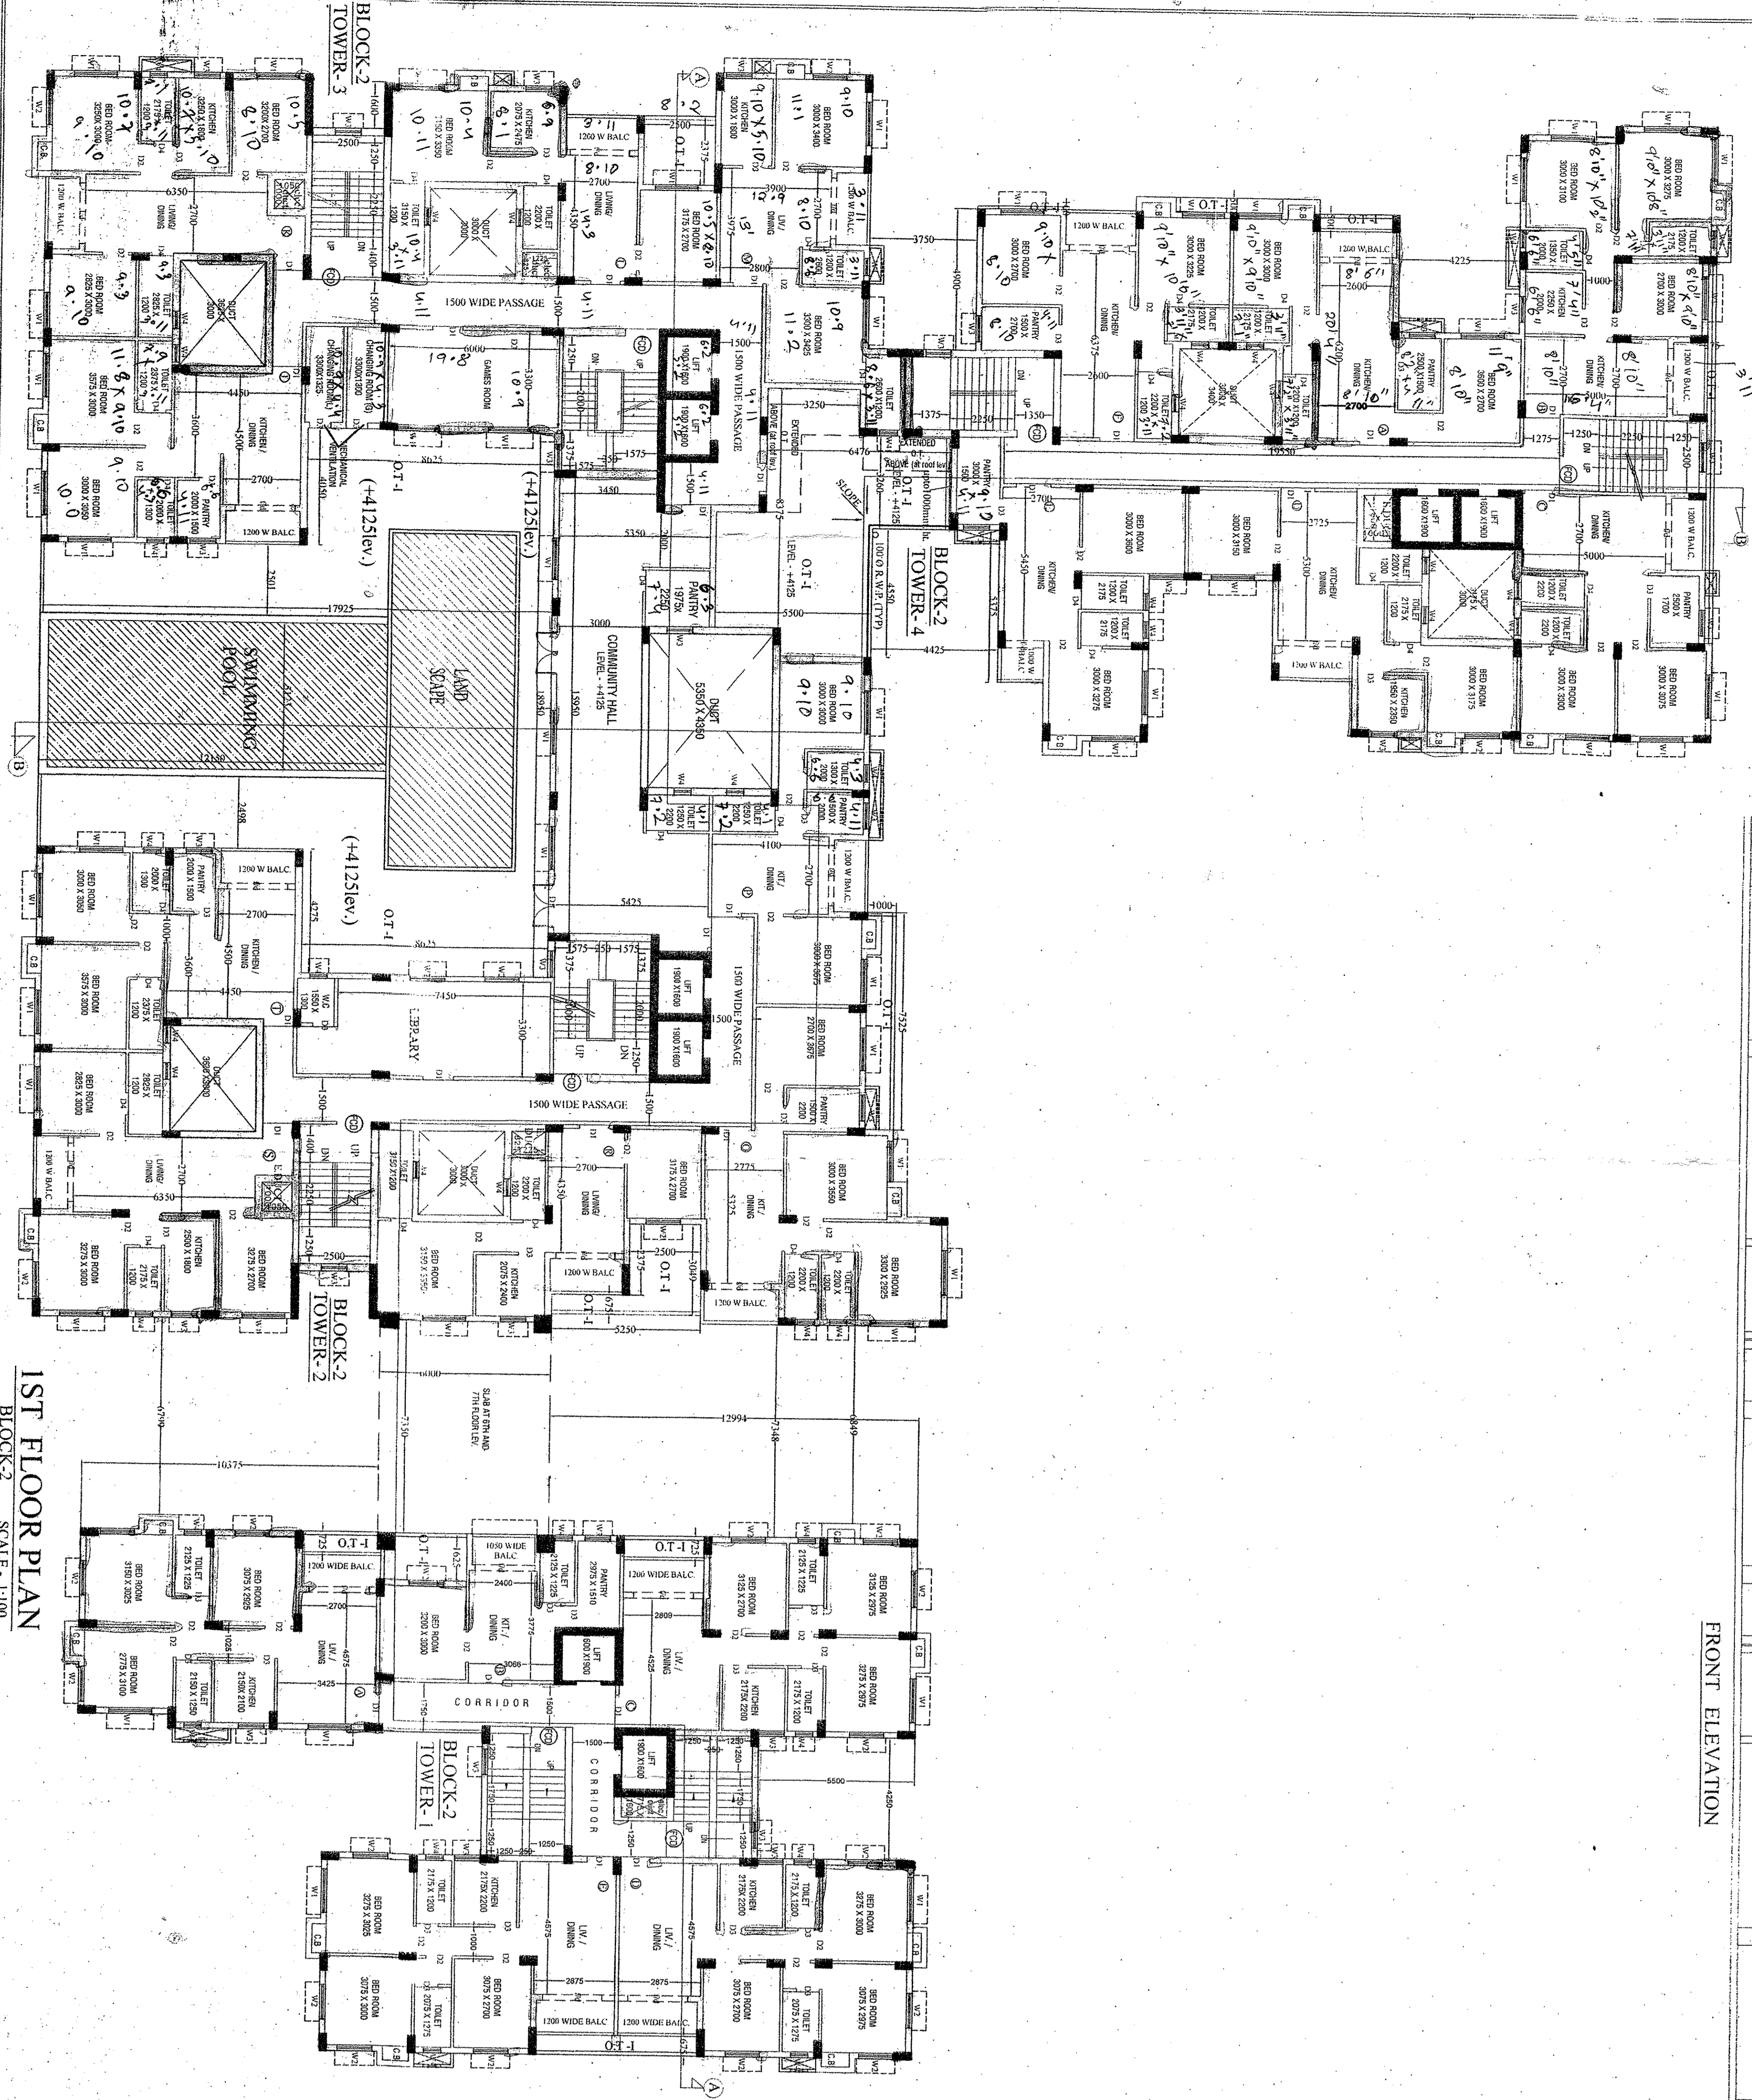

1ST FLOOR PLAN

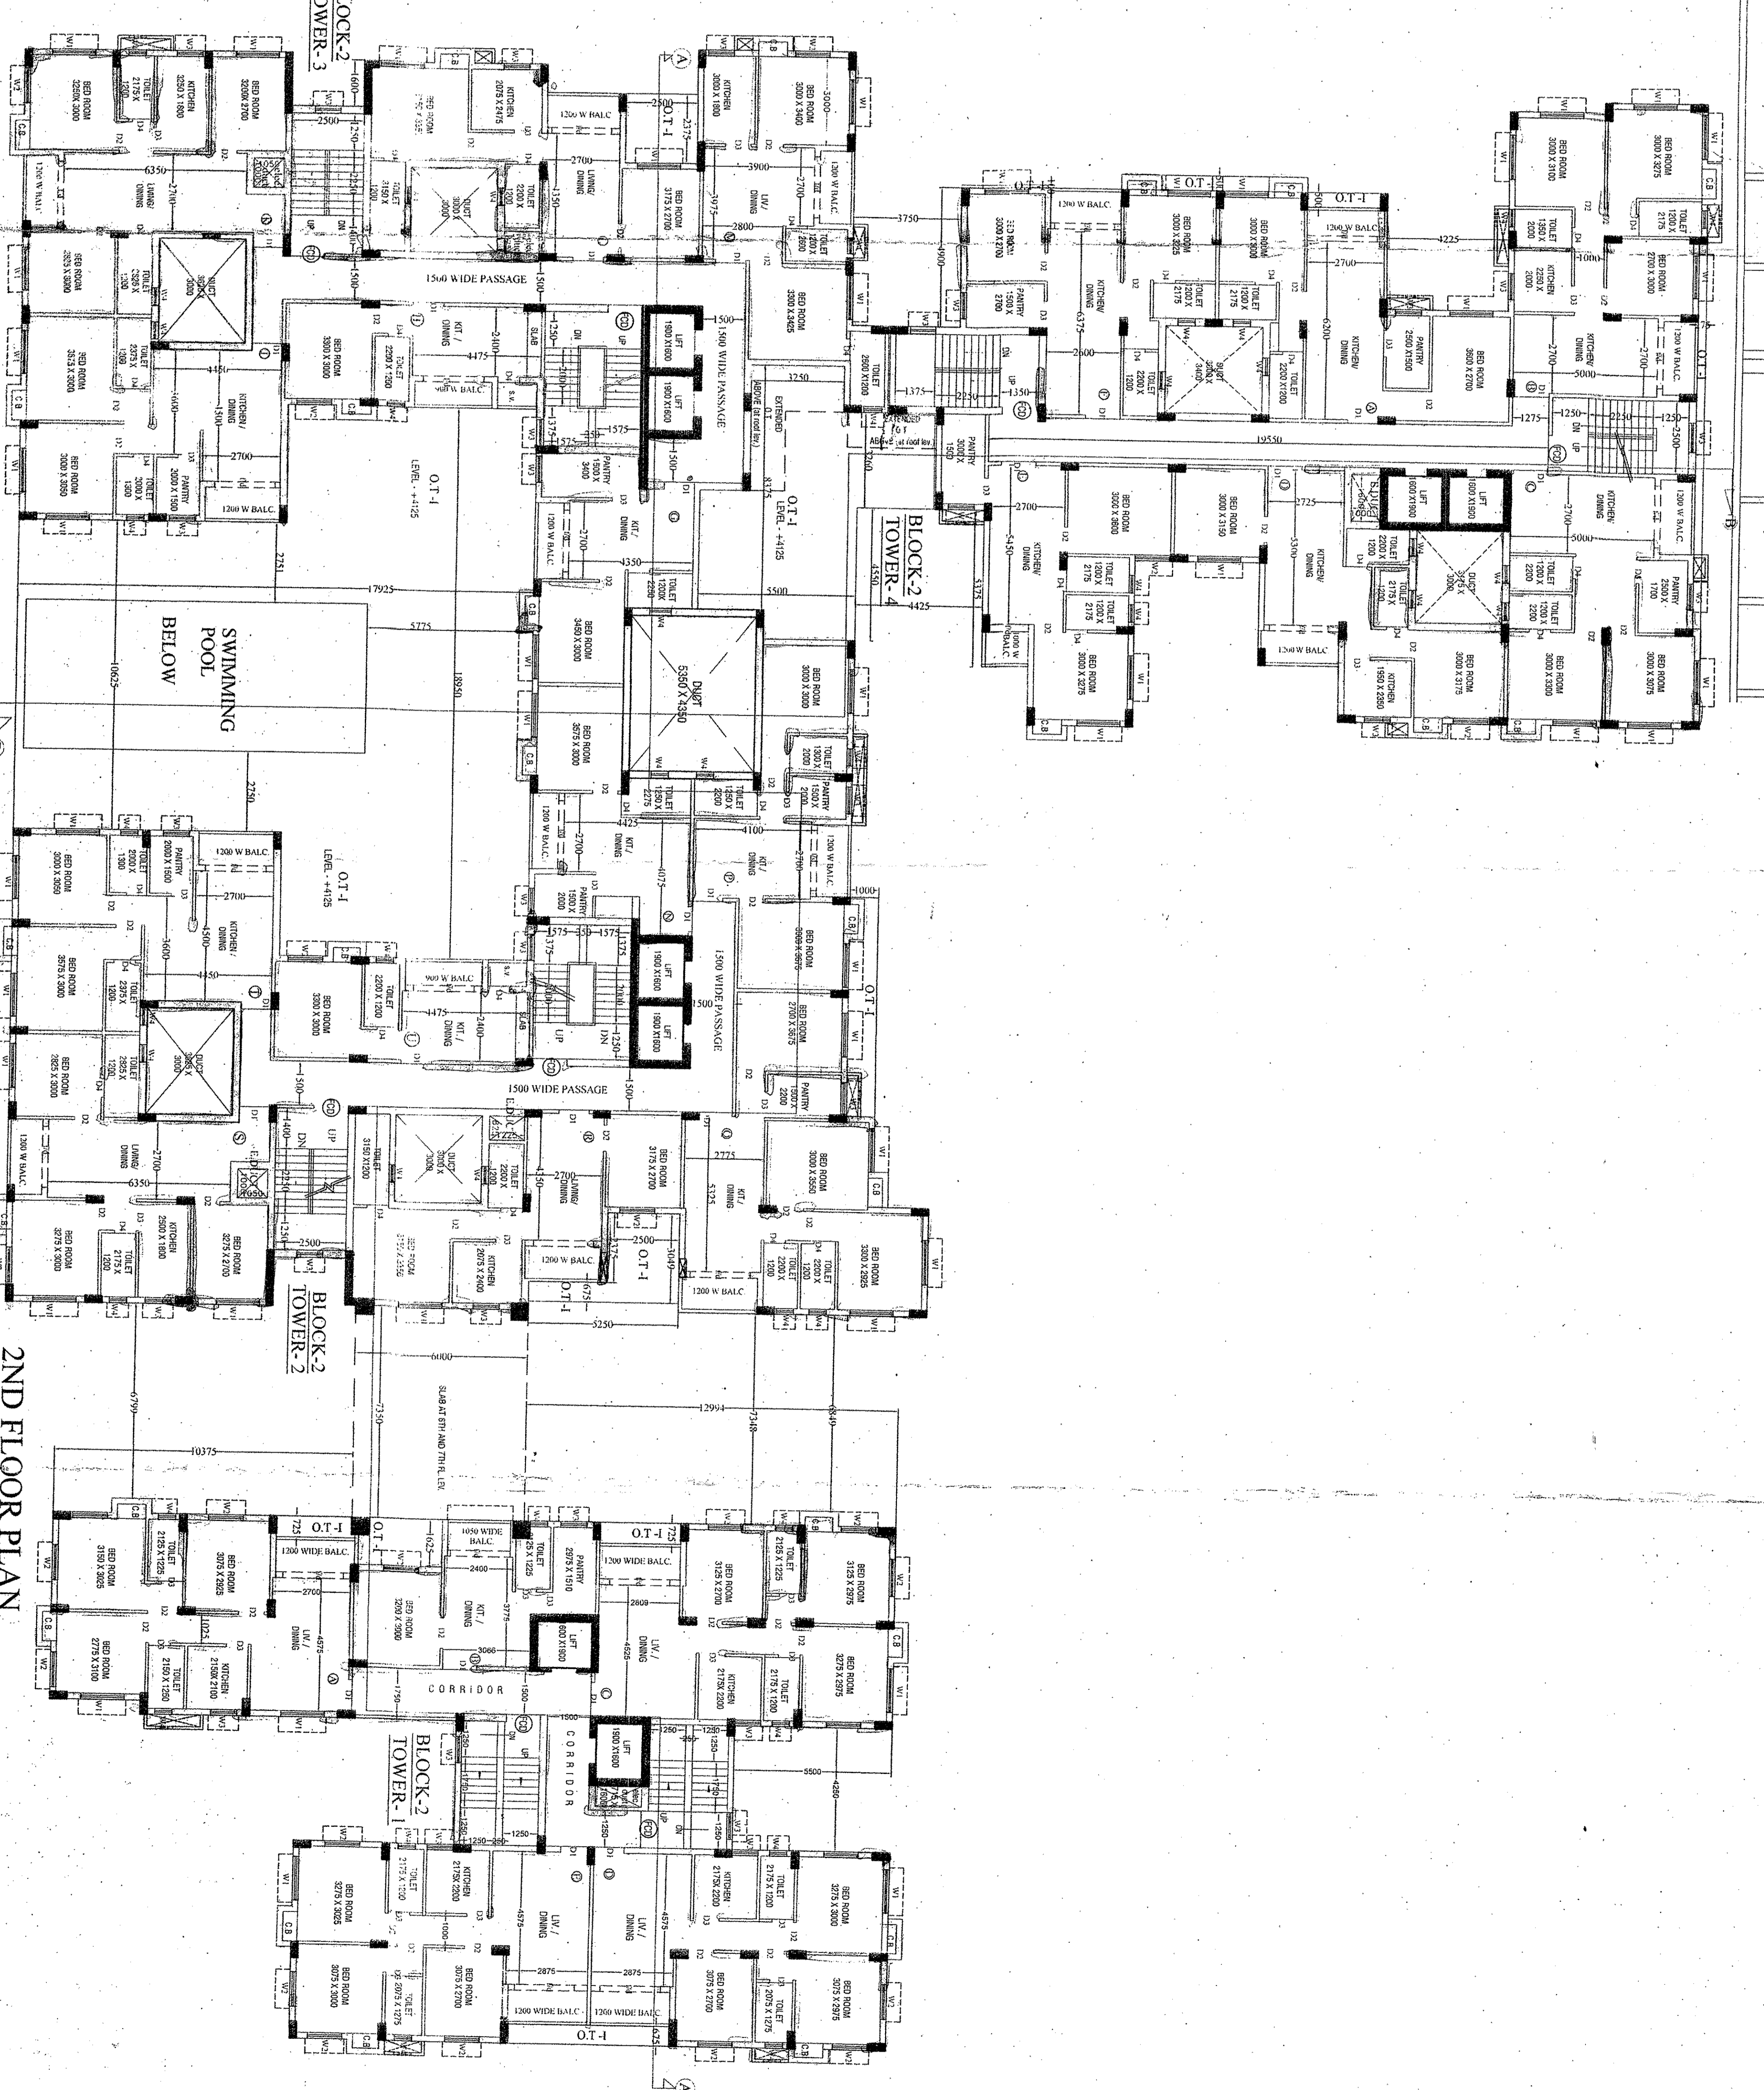

2ND FLOOR PLAN

NOTES

1. ALL DIMENSIONS ARE IN METERS.
2. ALL EXTERIOR WALLS ARE 200 TH AND INTERIOR WALLS ARE 150 TH.
3. SCALE: 1:500
4. SOME DIMENSIONS MAY VARY SLIGHTLY FROM THE ARCHITECT'S INTENT.
5. ALL WORK SHALL BE DONE IN ACCORDANCE WITH THE APPLICABLE INDIAN STANDARDS AND CODES.
6. THE CONTRACTOR SHALL BE RESPONSIBLE FOR OBTAINING ALL NECESSARY PERMITS AND APPROVALS FROM THE LOCAL AUTHORITIES.
7. THE CONTRACTOR SHALL MAINTAIN ACCESS TO ALL ADJACENT PROPERTIES AT ALL TIMES.
8. THE CONTRACTOR SHALL PROTECT ALL EXISTING UTILITIES AND STRUCTURES.
9. THE CONTRACTOR SHALL BE RESPONSIBLE FOR THE PROTECTION OF THE ENVIRONMENT.
10. THE CONTRACTOR SHALL MAINTAIN A NEAT AND ORDERLY WORK SITE AT ALL TIMES.
11. THE CONTRACTOR SHALL BE RESPONSIBLE FOR THE SAFETY OF ALL WORKERS AND THE PUBLIC.
12. ALL DIMENSIONS SHALL BE IN METERS UNLESS OTHERWISE SPECIFIED.
13. ALL DIMENSIONS SHALL BE TO FACE UNLESS OTHERWISE SPECIFIED.
14. ALL DIMENSIONS SHALL BE TO CENTERLINE UNLESS OTHERWISE SPECIFIED.
15. ALL DIMENSIONS SHALL BE TO THE CENTERLINE OF THE COLUMN UNLESS OTHERWISE SPECIFIED.
16. ALL DIMENSIONS SHALL BE TO THE CENTERLINE OF THE WALL UNLESS OTHERWISE SPECIFIED.
17. ALL DIMENSIONS SHALL BE TO THE CENTERLINE OF THE DOOR UNLESS OTHERWISE SPECIFIED.
18. ALL DIMENSIONS SHALL BE TO THE CENTERLINE OF THE WINDOW UNLESS OTHERWISE SPECIFIED.
19. ALL DIMENSIONS SHALL BE TO THE CENTERLINE OF THE STAIR UNLESS OTHERWISE SPECIFIED.
20. ALL DIMENSIONS SHALL BE TO THE CENTERLINE OF THE LIFT UNLESS OTHERWISE SPECIFIED.
21. ALL DIMENSIONS SHALL BE TO THE CENTERLINE OF THE ELEVATOR UNLESS OTHERWISE SPECIFIED.
30. ALL DIMENSIONS SHALL BE TO THE CENTERLINE OF THE FIRE SMOKE EXHAUST EXHAUSTER EXHAUSTER UNLESS OTHERWISE SPECIFIED.

DECLARATION OF R.E.A.
 I, the undersigned, being a duly qualified and licensed Architect, do hereby certify that the above described project has been prepared in accordance with the provisions of the Architectural Act of 1947 and the rules and regulations made thereunder and that the same are true and correct to the best of my knowledge and belief.

SIGNATURE OF R.E.A.
 [Signature]

DR. RAVI K. SHARMA
 RAVI K. SHARMA ARCHITECTS
 C.O.A. REG. NO. 97/1988
 101, JAYARAM NAGAR, RAIPUR

SIGNATURE OF STRUCTURAL ENGINEER
 [Signature]

DR. RAVI K. SHARMA
 RAVI K. SHARMA ARCHITECTS
 C.O.A. REG. NO. 97/1988
 101, JAYARAM NAGAR, RAIPUR

SIGNATURE OF OWNER
 [Signature]

DR. RAVI K. SHARMA
 RAVI K. SHARMA ARCHITECTS
 C.O.A. REG. NO. 97/1988
 101, JAYARAM NAGAR, RAIPUR

APPROVED

Sanjayson Associates
 Consultant Pvt. Ltd.
 DING NO. 03/05

APPROVED

RAIPUR SONAPUR MUNICIPALITY

3040-2
188/204/404

Shading of building materials on
outside the public roads is illegal, and
the contractor is liable for the cost of
removal as per rule.

Transfer of occupancy right of any
building before the completion of
the work is illegal. The contractor
is liable for the cost of removal
as per rule.

188/204/404