

DOOR OPENING SCHEDULE

LEGEND	WIDTH	HEIGHT	LINTEL HT.	SILL HT.
D1	1000	2100	2100	—
D2	900	2100	2100	—
D3	1100	2400	2400	—
D4	2100	2400	2400	—
D5	1500	2100	2100	—
D6	1500	2100	2100	—

WINDOW OPENING SCHEDULE

LEGEND	WIDTH	HEIGHT	LINTEL HT.	SILL HT.
W1	2700	2100	2400	300
W2	1500	2100	2400	300
W3	900	1500	2400	300
W4	1425	1500	2400	300
W5	1400	1500	2400	300
W6	2700	1500	2400	300

1. ALL DIMENSIONS ARE IN MILLIMETERS.
2. THIS DRAWING SHOULD BE READ IN CONJUNCTION WITH ALL OTHER RELEVANT ARCHITECTURAL DRAWINGS.
3. EXISTING STRUCTURE SHALL BE FOLLOWED.
4. FOR METAL DESCRIPTION OF ITEMS REFER TECHNICAL SPECIFICATION.
5. ALL FINAL DIMENSIONS SHALL BE DECIDED BY FIELD WORK.
6. FOR DIMENSIONS OF SOIL, SEE 4. SPECIFIC STRUCTURAL DETAILS SHALL BE FOLLOWED THE STRUCTURAL CODE.

WE HEREBY CERTIFY THAT THE FOUNDATION AND SUPERSTRUCTURE OF THE BUILDING PROPOSED FOR CONSTRUCTION ON PLOT, HOLDING NO. 45, 47/1/1, GANESHA BAZAR ROAD, HOSEA GROUNDWATER, L.A. SECTION NO. - 3708, L.A. DNG NO. 102, 419, 420 UNDER RAJESWARA MUNICIPALITY, WARD NO. - 30, P.S. RAJESWARA, KOLKATA - 700 009, SOUTH 24 PARAGANAH, WEST BENGAL HAS BEEN DESIGNED BY MEASURING THE SOIL FOUNDATION AND SUPERSTRUCTURE DATA IN ALL RESPECT INCLUDING THE COMPARISON OF BEARING CAPACITY AND SETTLEMENT OF SOIL ETC.

ANKIT AGARWALA
 B.E. (CIVIL), M.E. (STR)
 G. ENG. M.L. STRUCT. E. (LONDON)
 Membership No. - 07839/95
 MCM EMPANELLED STRUCTURAL ENGINEER
 CLASS-1, E.S.E. 1/172
 SIGN. OF STRUCTURAL ENGINEER

WE HEREBY CERTIFY THAT THE FOUNDATION AND SUPERSTRUCTURE OF THE BUILDING PROPOSED FOR CONSTRUCTION ON PLOT, HOLDING NO. 45, 47/1/1, GANESHA BAZAR ROAD, HOSEA GROUNDWATER, L.A. SECTION NO. - 3708, L.A. DNG NO. 102, 419, 420 UNDER RAJESWARA MUNICIPALITY, WARD NO. - 30, P.S. RAJESWARA, KOLKATA - 700 009, SOUTH 24 PARAGANAH, WEST BENGAL HAS BEEN DESIGNED BY MEASURING THE SOIL FOUNDATION AND SUPERSTRUCTURE DATA IN ALL RESPECT INCLUDING THE COMPARISON OF BEARING CAPACITY AND SETTLEMENT OF SOIL ETC.

ANKIT AGARWALA
 B.E. (CIVIL), M.E. (STR)
 G. ENG. M.L. STRUCT. E. (LONDON)
 Membership No. - 07839/95
 MCM EMPANELLED STRUCTURAL ENGINEER
 CLASS-1, E.S.E. 1/172
 SIGN. OF STRUCTURAL ENGINEER

M/S SWAN ENGINEERING COMPANY
Subir Kumar Basu
 Director / Authorized Signatory

WE HEREBY CERTIFY THAT THE FOUNDATION AND SUPERSTRUCTURE OF THE BUILDING PROPOSED FOR CONSTRUCTION ON PLOT, HOLDING NO. 45, 47/1/1, GANESHA BAZAR ROAD, HOSEA GROUNDWATER, L.A. SECTION NO. - 3708, L.A. DNG NO. 102, 419, 420 UNDER RAJESWARA MUNICIPALITY, WARD NO. - 30, P.S. RAJESWARA, KOLKATA - 700 009, SOUTH 24 PARAGANAH, WEST BENGAL HAS BEEN DESIGNED BY MEASURING THE SOIL FOUNDATION AND SUPERSTRUCTURE DATA IN ALL RESPECT INCLUDING THE COMPARISON OF BEARING CAPACITY AND SETTLEMENT OF SOIL ETC.





Subir Kumar Basu
SUBIR KUMAR BASU
 Registered Architect
 Regn. No. - CA/78/4375
 SIGN. OF ARCHITECT

PROJECT
 M/S
 PROPOSED RESIDENTIAL BUILDING ON PLOT, HOLDING NO. 45, 47/1/1, GANESHA BAZAR ROAD, HOSEA GROUNDWATER, L.A. SECTION NO. - 3708, L.A. DNG NO. 102, 419, 420 UNDER RAJESWARA MUNICIPALITY, WARD NO. - 30, P.S. RAJESWARA, KOLKATA - 700 009, SOUTH 24 PARAGANAH, WEST BENGAL.

DWG. TITLE - SOIL BORE (TYPE A)
SUBJECT TITLE - FLOOR PLAN, SECTION & ELEVATION

ARCHITECT
Subir Kumar Basu
 CONSULTING ARCHITECTS & ENGINEERS
 4, BROAD STREET
 KOLKATA - 700019
 Website: www.subirkumarbasu.com

NO.	DATE	SHEET	DRAWING NO.	SCALE	SHEET NO.
1	11/08	01	1000000010	1:100/200	1/2

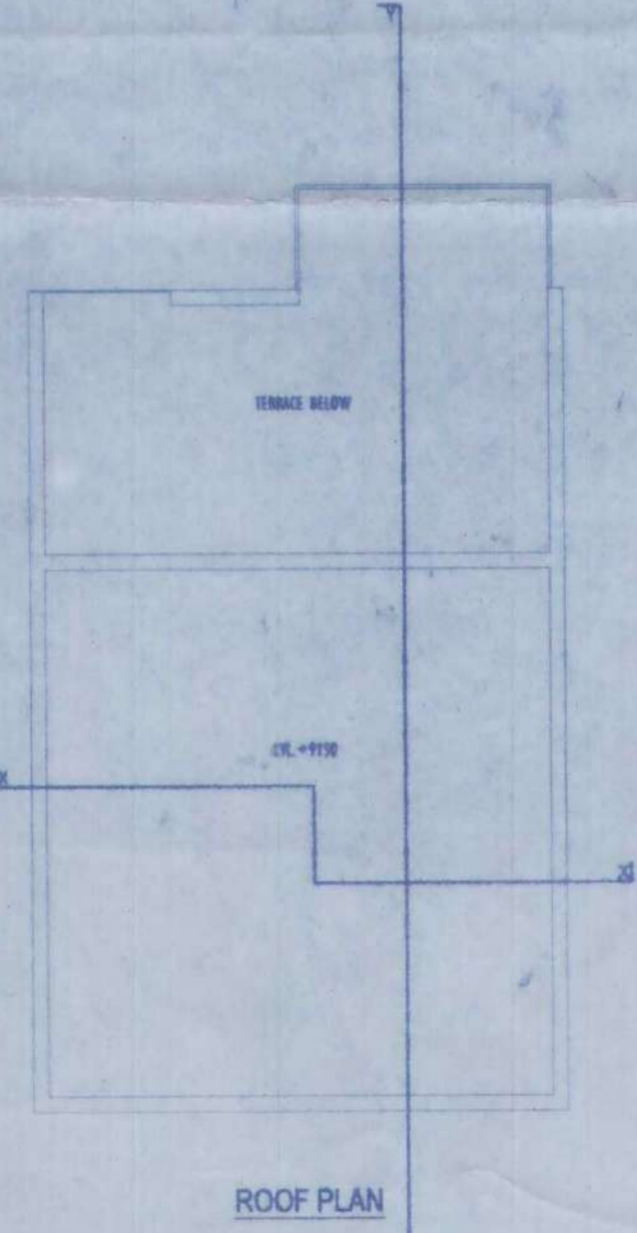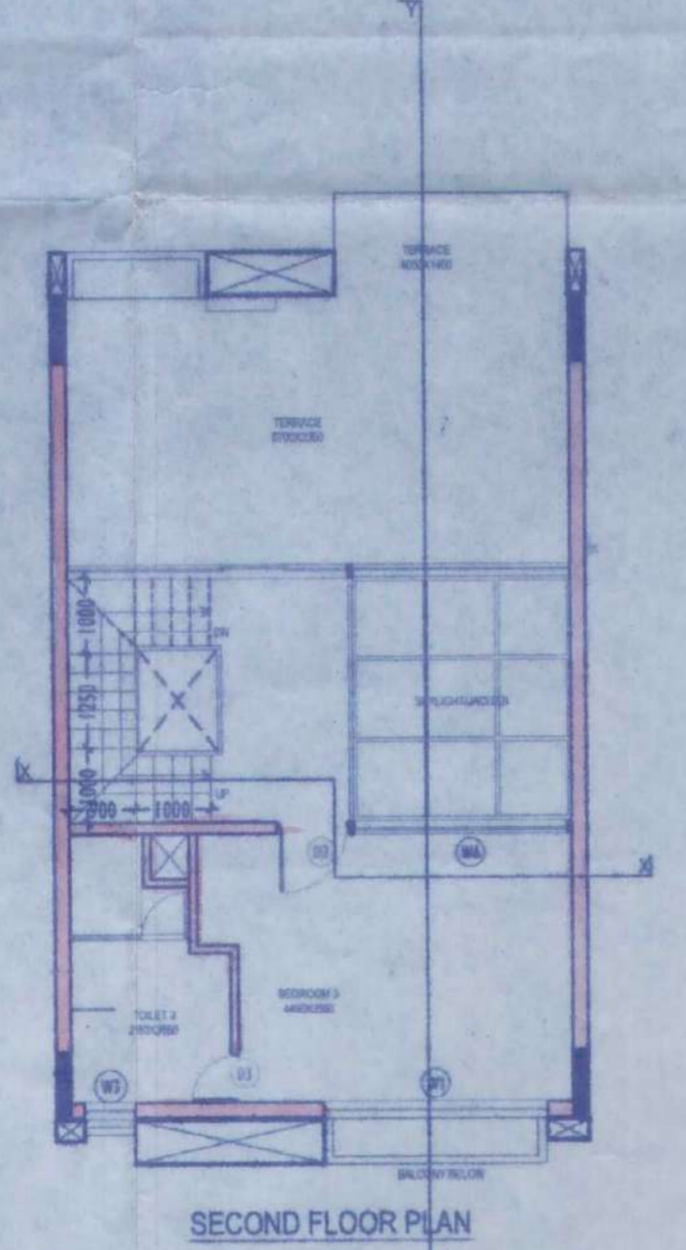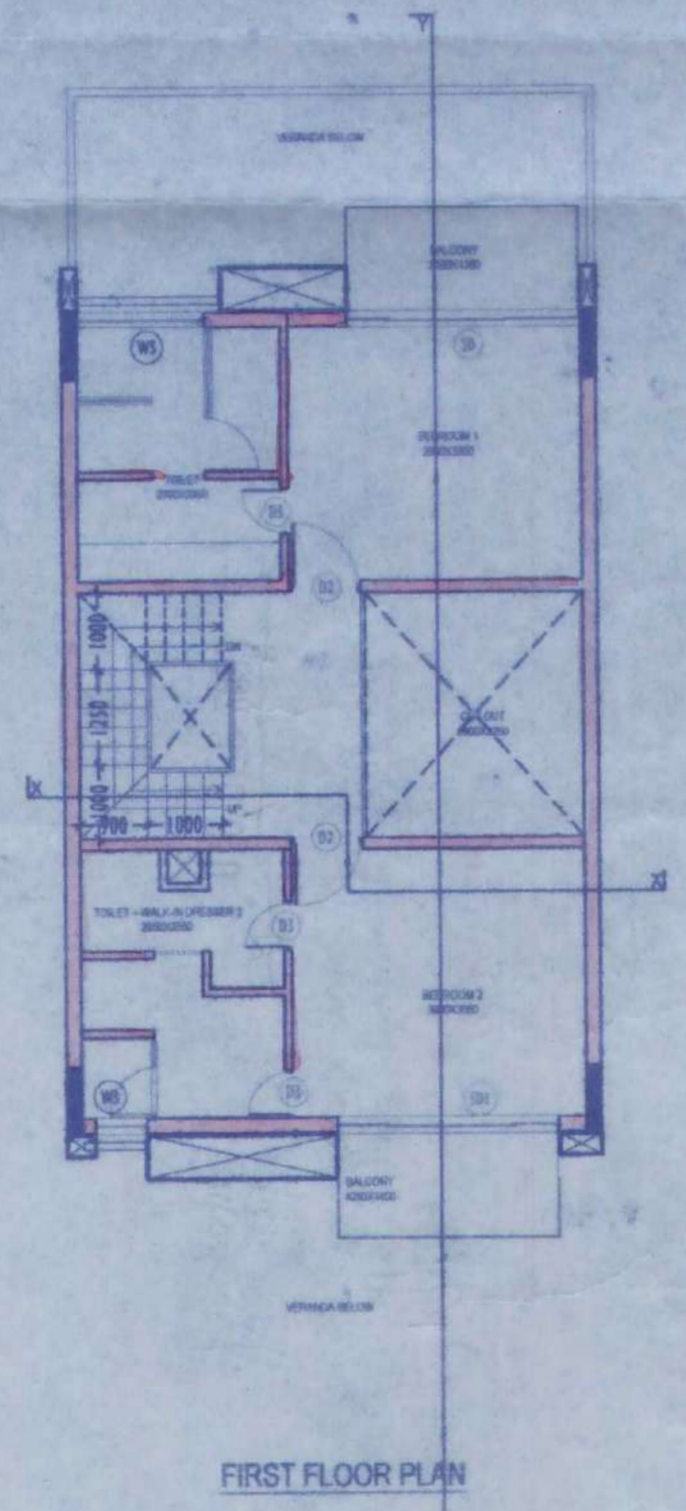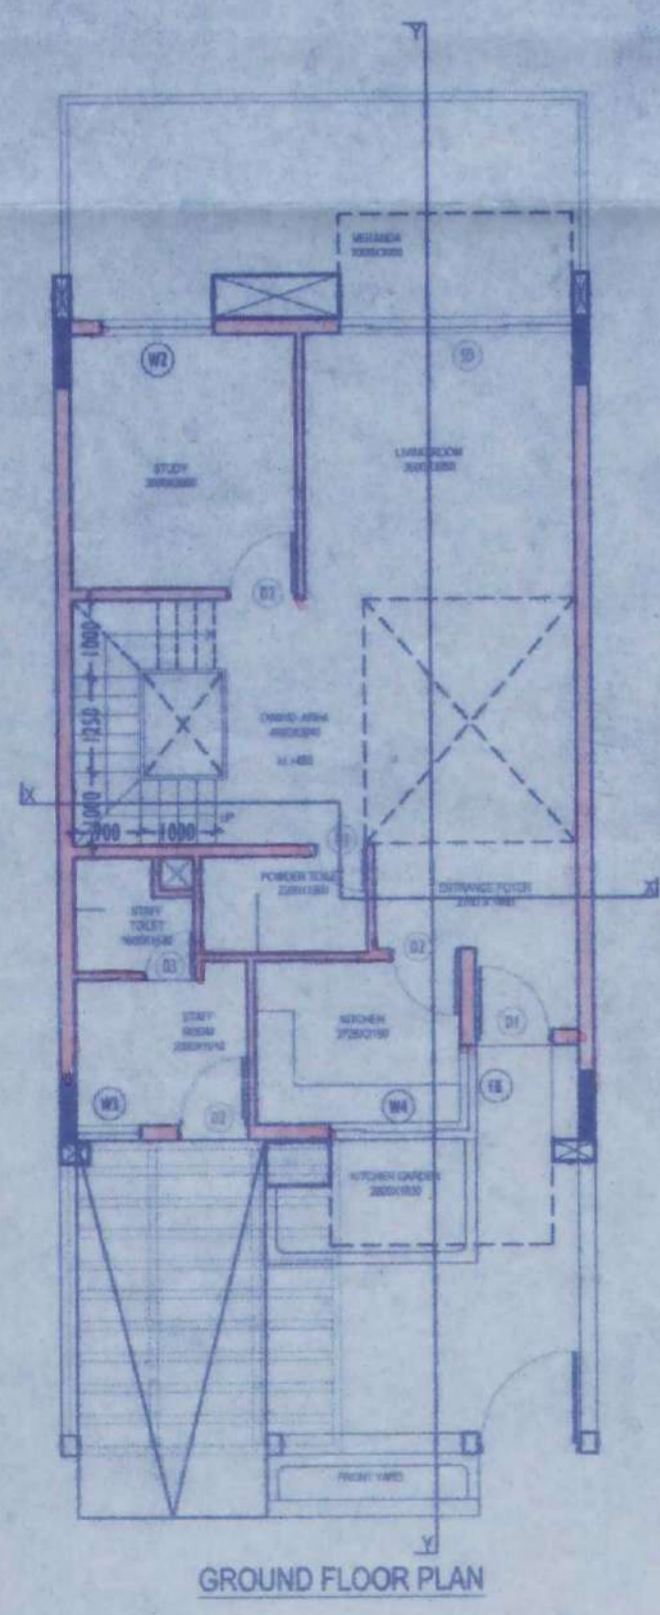

M/S SWAN ENGINEERING COMPANY.
Subir Kumar Basu
 Director / Authorized Signatory

4

APARTMENT BUILDING

ORIGINAL COPY / DUPLICATE COPY
DEVIATION WOULD MEAN
DEMOLITION
FINAL / PROVISIONAL LY SANCTIONED
RESIDENTIAL BUILDING PLAN

Necessary Steps should be taken for the safety
of the lives of the adjoining public and private
properties during construction.

Plan No. III-B/MM/BLDG/2/ 332 / 21-2 /SP/BP
Date: 14/8/21
Name: M/S Swan Engineering Company
Add: Krishnagar
Ward No. 20

Ganesh
Sub Asst Engineer
Building Section
Mahasitola Municipality

A
08 DEC 2022
CIC Member
Social Welfare
Mahasitola Municipality

Before starting any construction site must conform
with the plan Sanctioned and all the Conditions as proposed
in the plan. The validity of the written permission to execute
the work is subject to the above conditions.

BUILDING PLAN SANCTIONED DATE: 8/12/22

Valid upto:

Renewal Within:

Construction should be made strictly according to sanctioned plan Shankar