

For Para Doc of Plan-10

LAND AREA (238 K, 06 CH. 36 SFT) = 15948.19 sq.m
(AS PER PHYSICAL MEASUREMENT)
AVAILABLE ROAD WIDTH = 23.00 mt

PROJECT

PROPOSED B+G+X (BLOCK-A) & G+XI (BLOCK-B)
STORED HOUSING COMPLEX AT HOLDING NO 81/5,
JESSORE ROAD NORTH, MOUZA - UDAYRAJPUR,
J.L.NO.-43, L.R. DAG NO.- 2437, 2438, 2439, 2440,
2441, 2442, 2443, 2444, 2445, 2446, 2447, 2448, 2449
UNDER MADHYAMGRAM MUNICIPALITY, WARD NO.-5,
P.S.-MADHYAMGRAM, DIST.-24 PGS.(H)

DATE	DWG. NO.	SCALE	DESIGNED	SHEET NO.
28.01.2023	AP07/201/1/24	80mm		


SCALE-1:200 ARCHITECT



RAJ AGRAWAL & ASSOCIATES
86, ROYD STREET, KOLKATA - 16

For SRIJAN RESIDENCY LLP

Ranjan Agrawal
Authorised Signatory

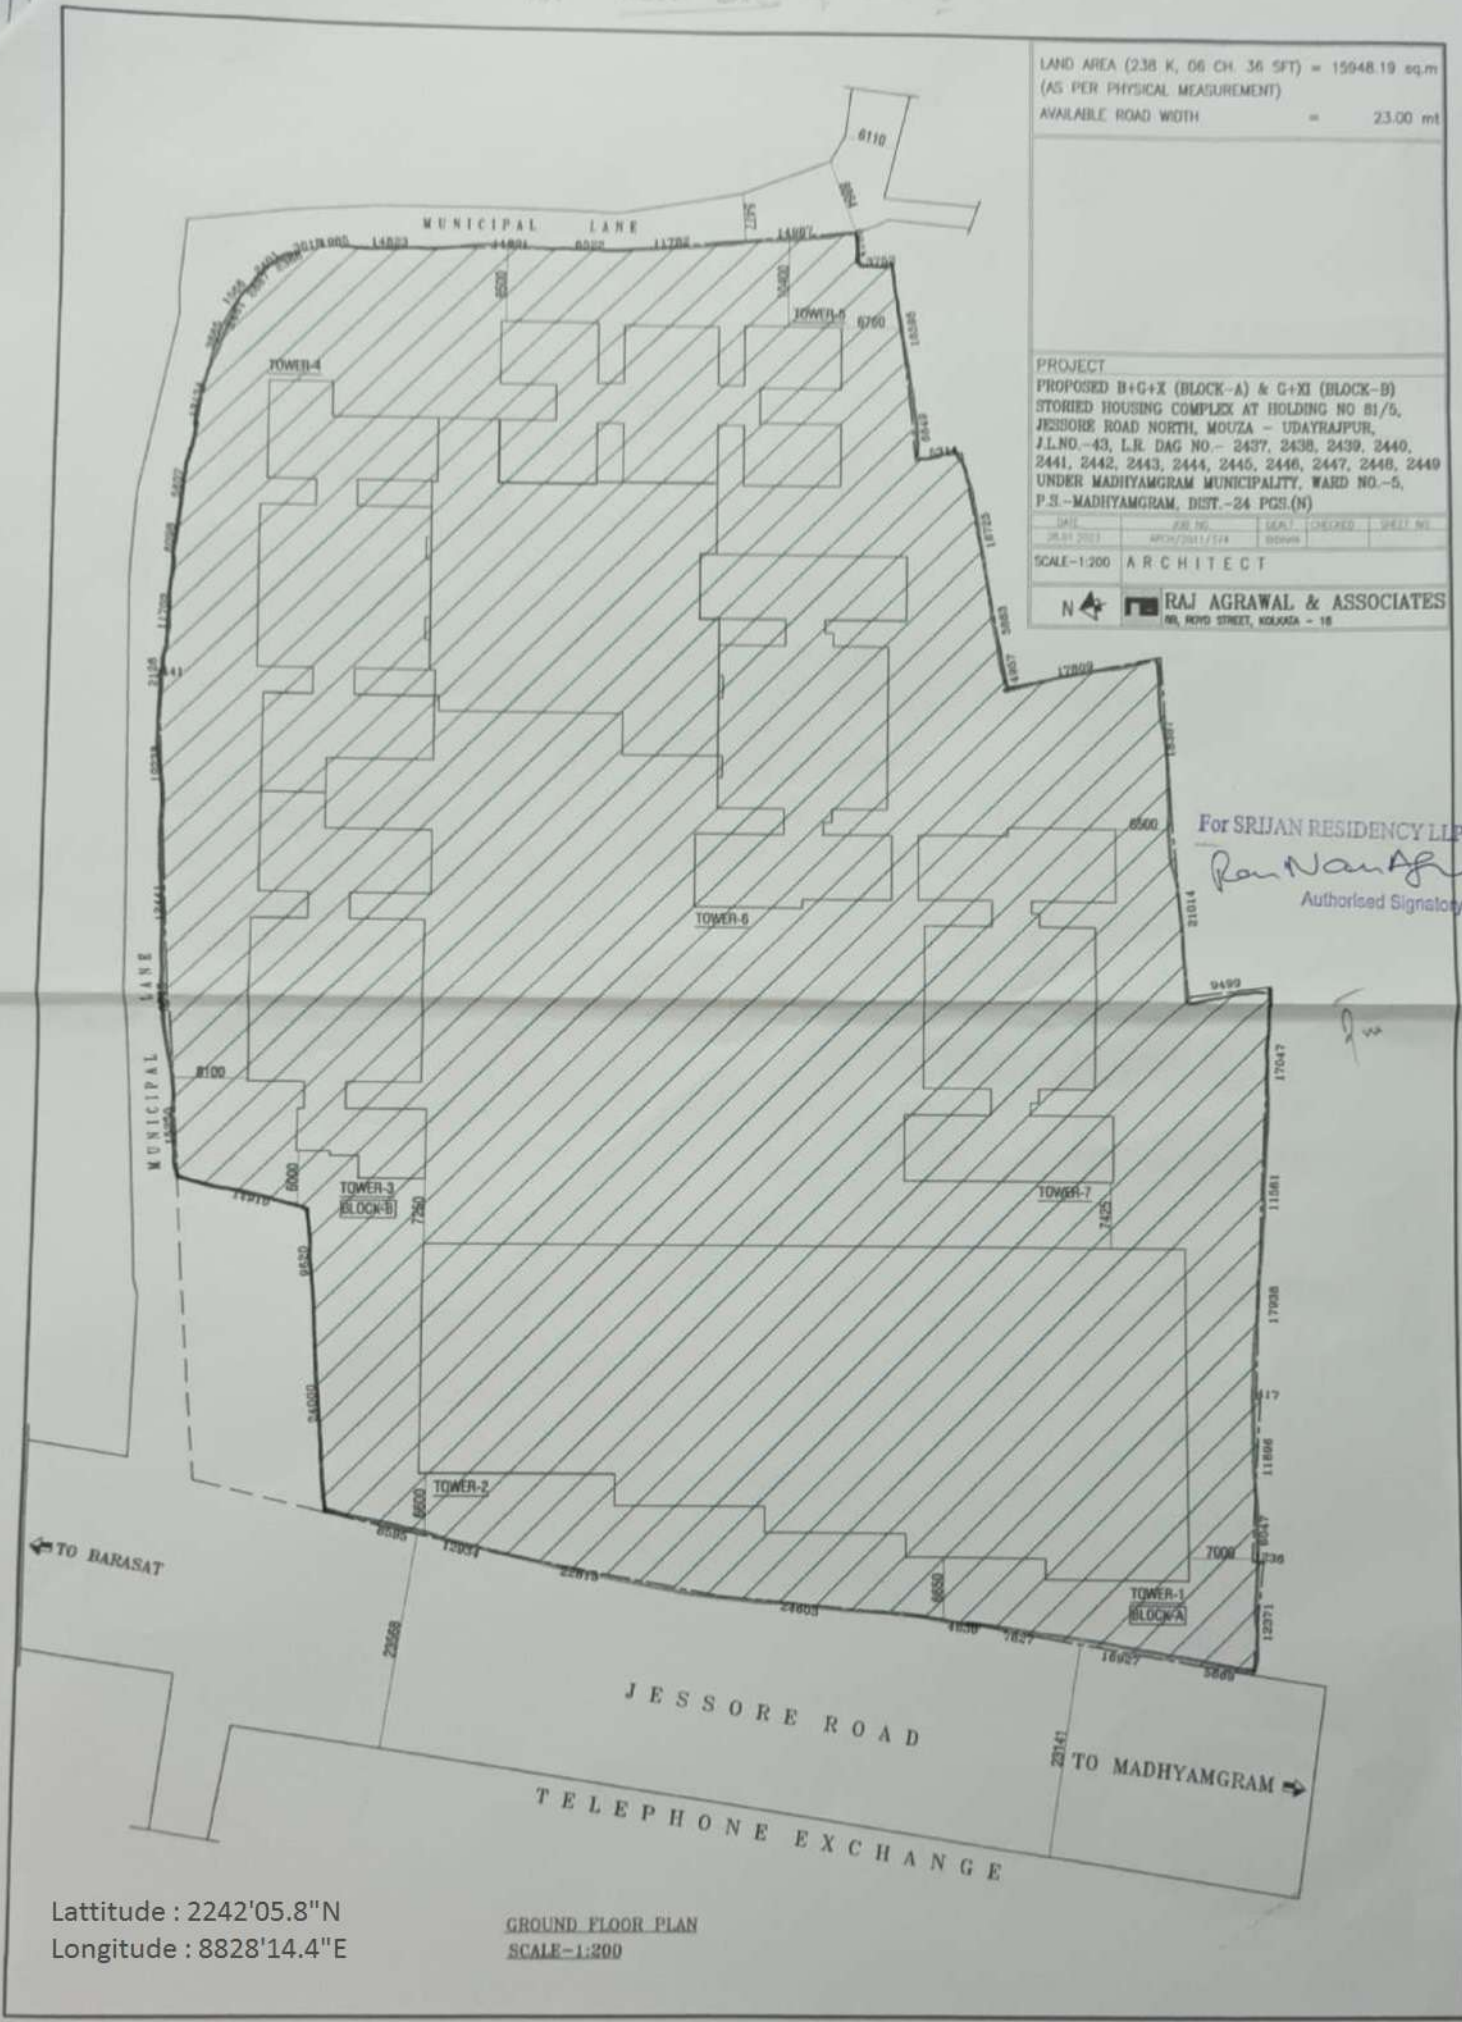

Latitude : 2242'05.8"N
Longitude : 8828'14.4"E

GROUND FLOOR PLAN
SCALE-1:200