

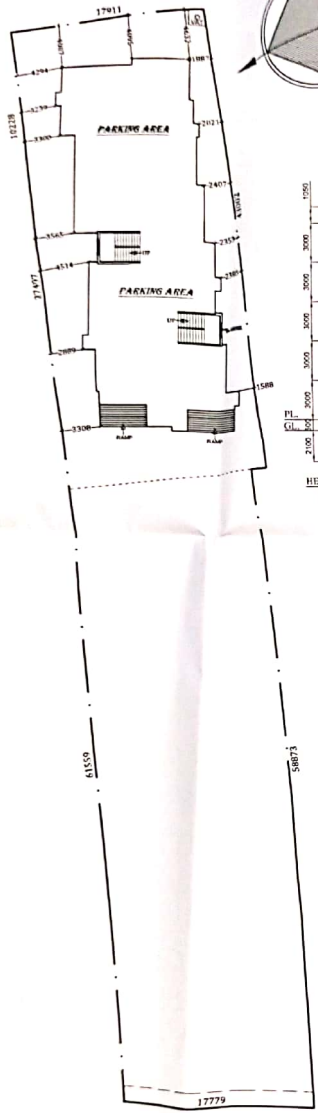


SITE PLAN
SCALE: 1:200
ALL DIMENSIONS ARE IN MM


SHEET NO. - 10

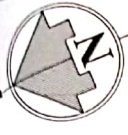

PROP. BASEMENT FLOOR PLAN
SCALE: 1:200

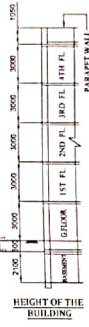

HEIGHT OF THE BUILDING

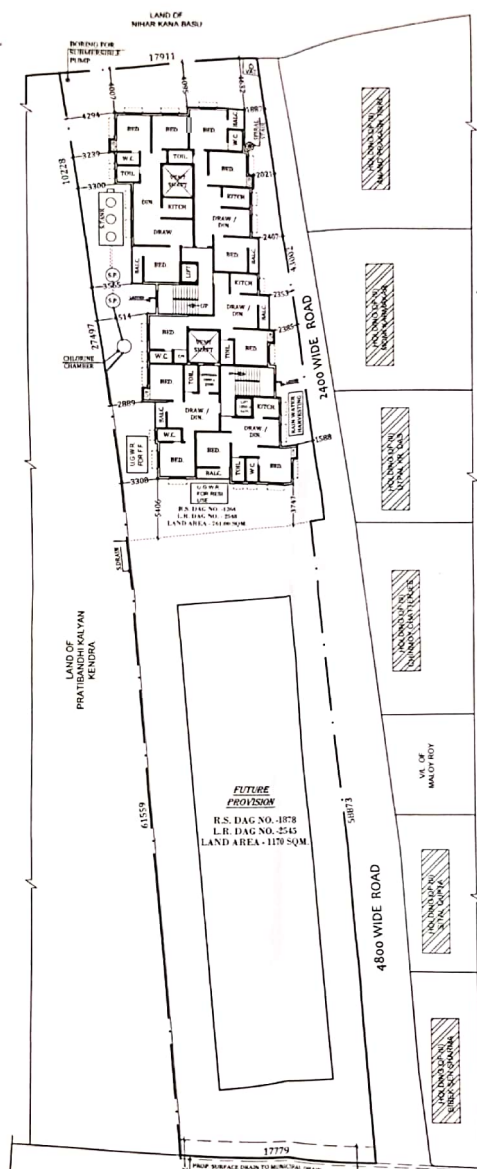


PROP. GROUND FLOOR PLAN
SCALE: 1:200

179 (2021-22)
FLAT




PROP. 3RD. FLOOR PLAN
SCALE: 1:200

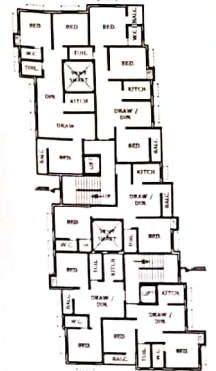

PROP. 4TH. FLOOR PLAN
SCALE: 1:200



PROP. 1ST. FLOOR PLAN
SCALE: 1:200

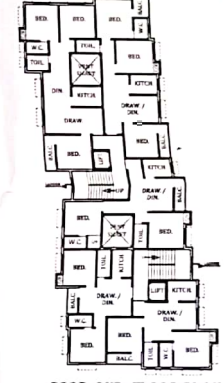

PROP. 2ND. FLOOR PLAN
SCALE: 1:200

STATEMENT
PROP. BUILDING PLAN OF B+G+IV STORIED RESIDENTIAL BUILDING PLAN AT R.S. DAG NO. - 1878, 1264, L.R. DAG NO. - 2545, 2548, L.R. KHATIAN NO. - 3722, 3723, 3724, MOUZA - BALAGARH, J.L. NO. - 08, HOLDING NO. - 568/494, MOHALLA - BALAGARH, IN WARD NO. - 03, UNDER - HOOGHLY - CHINSURAH MUNICIPALITY, P.S. - CHINSURAH, DIST. - HOOGHLY.

AREA STATEMENT
TOTAL AREA OF THE LAND 1931.00 SQM
PROP. BASEMENT FLOOR COVD AREA 372.79 SQM (PARKING)
PROP. GROUND FLOOR COVD AREA 372.79 SQM
PROP. FIRST FLOOR COVD AREA 372.79 SQM
PROP. SECOND FLOOR COVD AREA 372.79 SQM
PROP. THIRD FLOOR COVD AREA 372.79 SQM
PROP. FOURTH FLOOR COVD AREA 372.79 SQM
PROP. TOTAL COVD AREA 2236.74 SQM
HEIGHT OF THE BUILDING 15.5 M
NUMBER OF FLOOR ONE
NUMBER OF STORED B+G+IV

1. Anup Basu.
2. Anup Basu.
3. Anup Basu.
SIGN OF OWNER

Suvendu Kumar Jana
SUVENDU KUMAR JANA
(B. Tech Civil Engineer)
Planner, Estimator, Surveyor
(Licence C.M.) Reg. No. 057
SIGN OF ENGINEER