
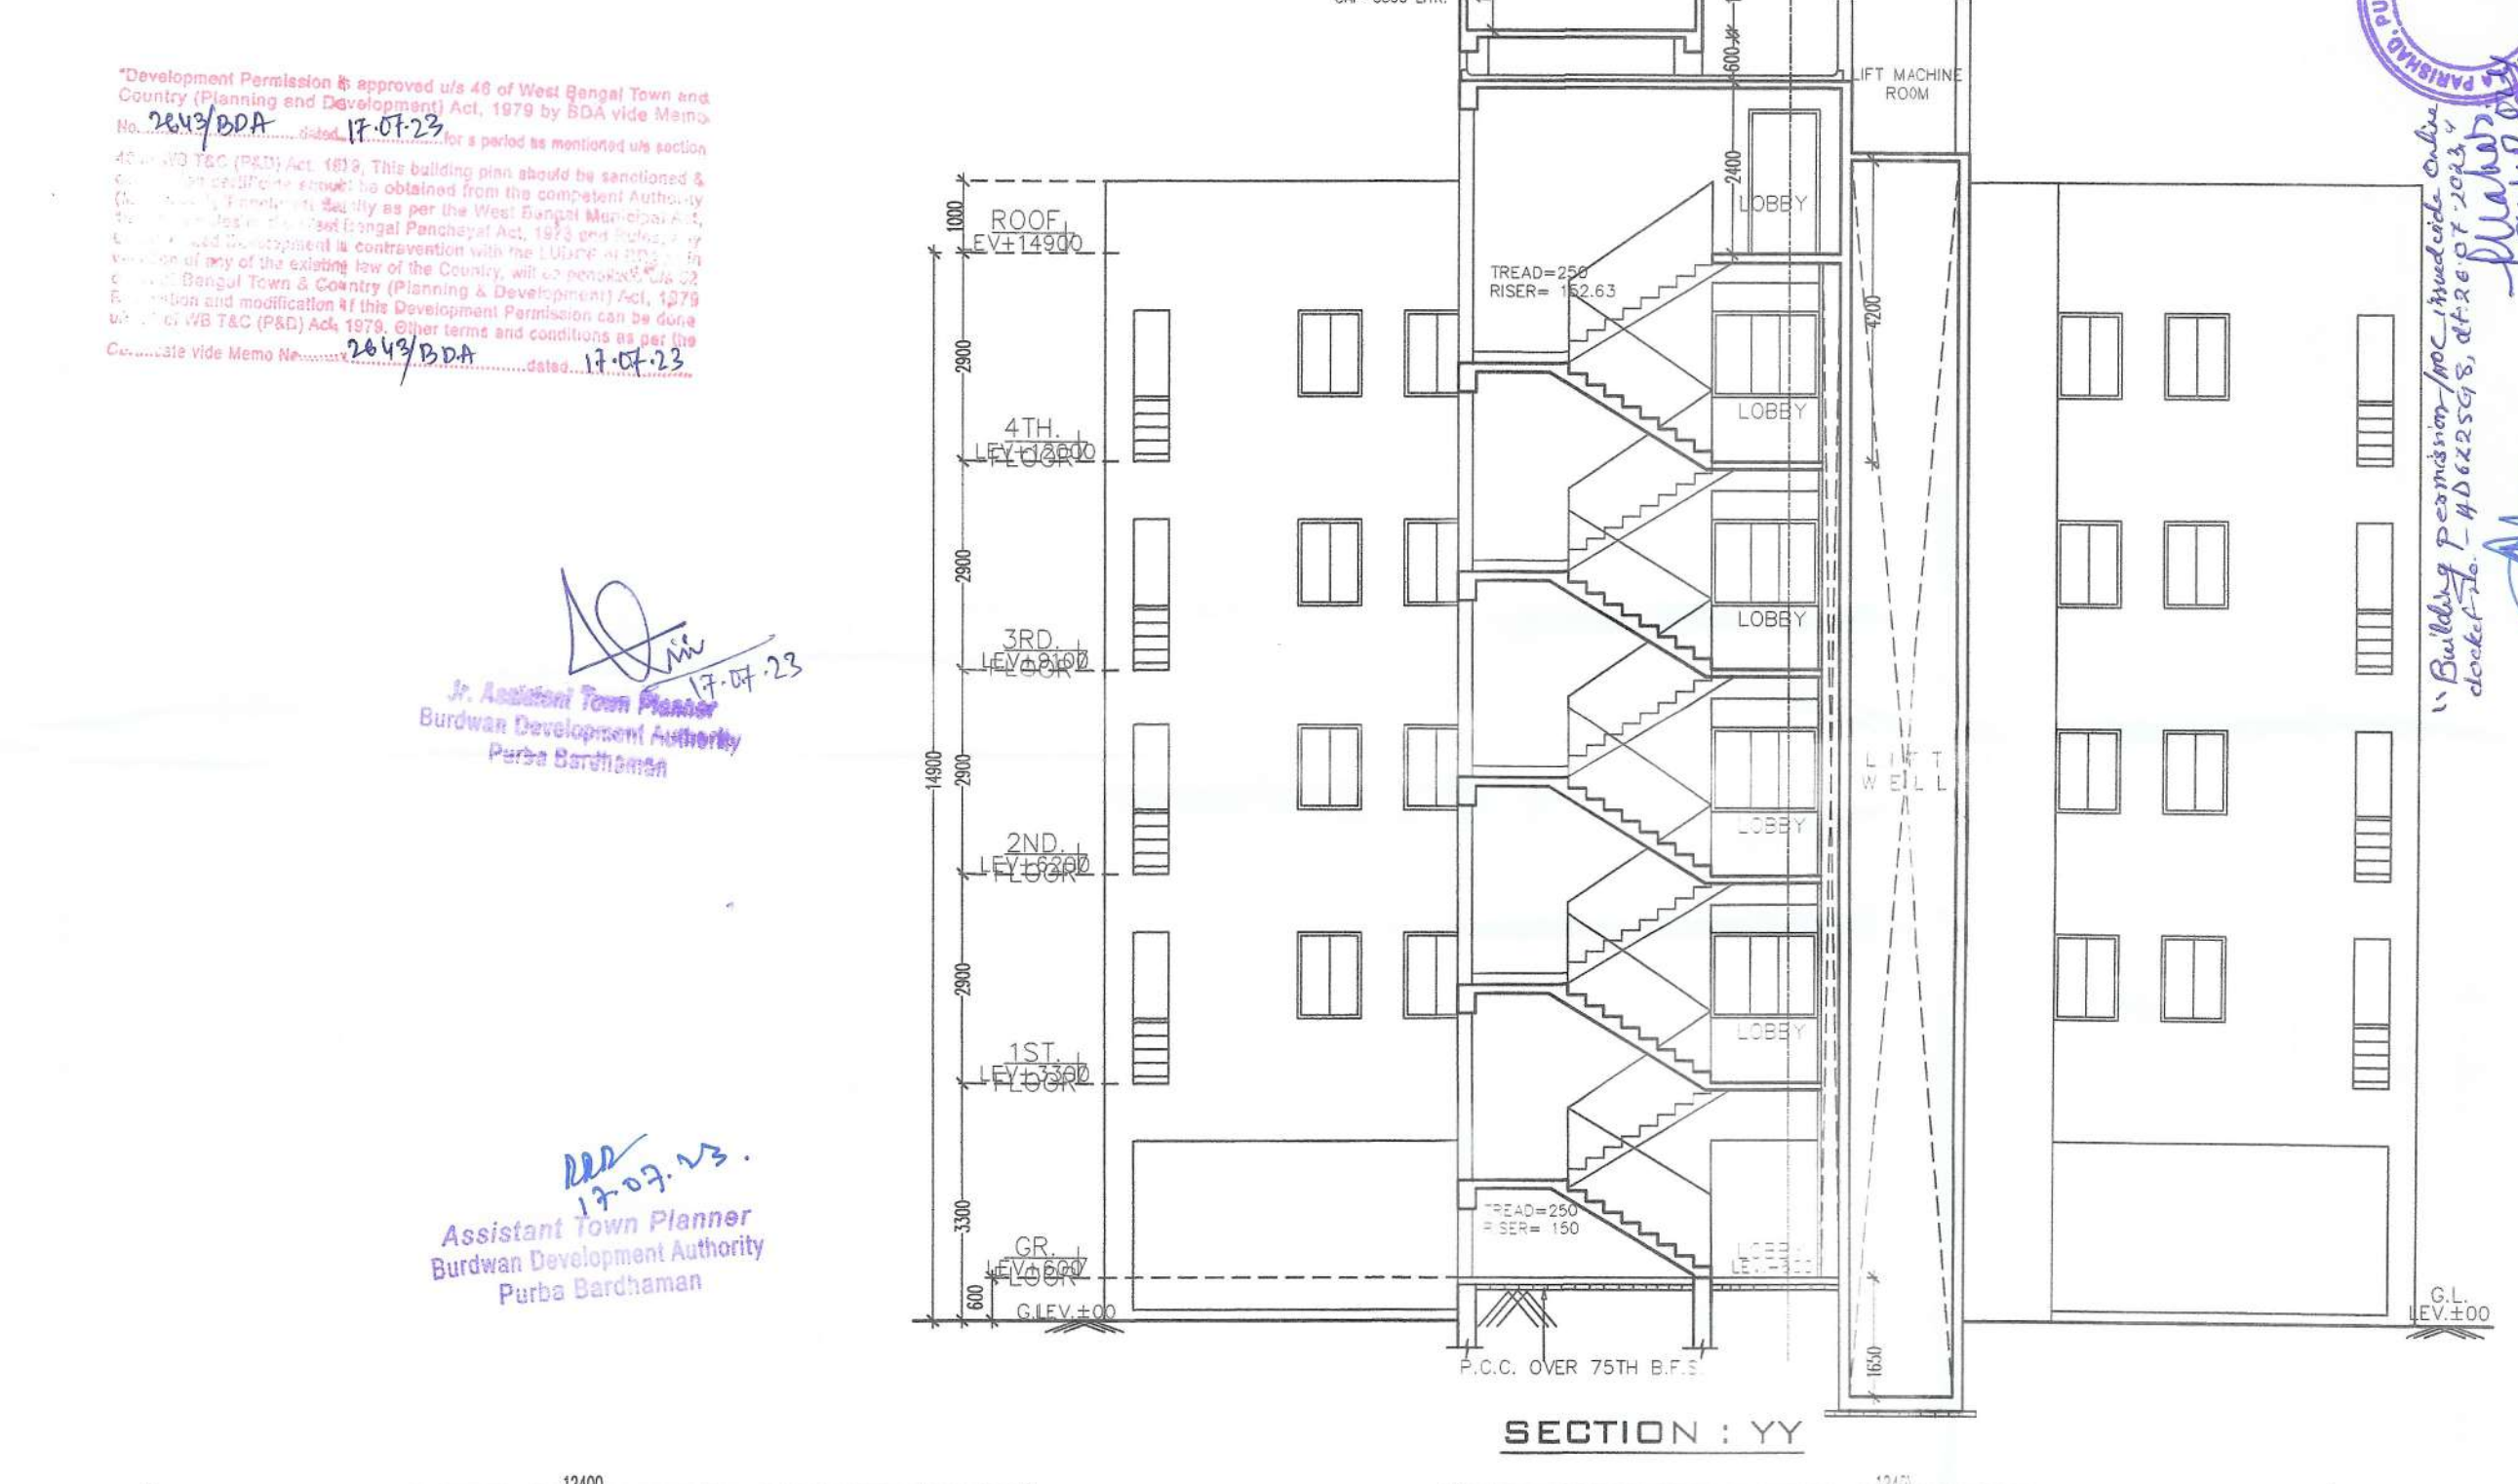


DOORS & WINDOWS SCHEDULE

SLNO.	LEGEND	SIZE
1	D	1000 x 2100
2	D1	900 x 2100
3	D2	750 x 2100
4	W	1800 x 1200
5	W1	1200 x 1200
6	W2	900 x 1200
7	W3	700 x 600
8	WA	1500 x 1200

SPECIFICATIONS:-

1. ALL DIMENSIONS ARE IN MILLIMETRES UNLESS OTHERWISE STATED.
2. ALL EXTERNAL WALLS ARE 200 TH. & ALL INTERNAL WALLS ARE 100 TH.
3. THE DEPTH OF U.G.W.R. SHALL NEVER EXCEED THE DEPTH OF FOUNDATION.
4. BRICK WORK 200 TH. MORTAR 1:6 & BRICK WORK 100 TH. MORTAR 1:6.
5. ALL SORTS OF PRECAUTIONARY MEASURE WILL BE TAKEN AT THE TIME OF CONSTRUCTION.

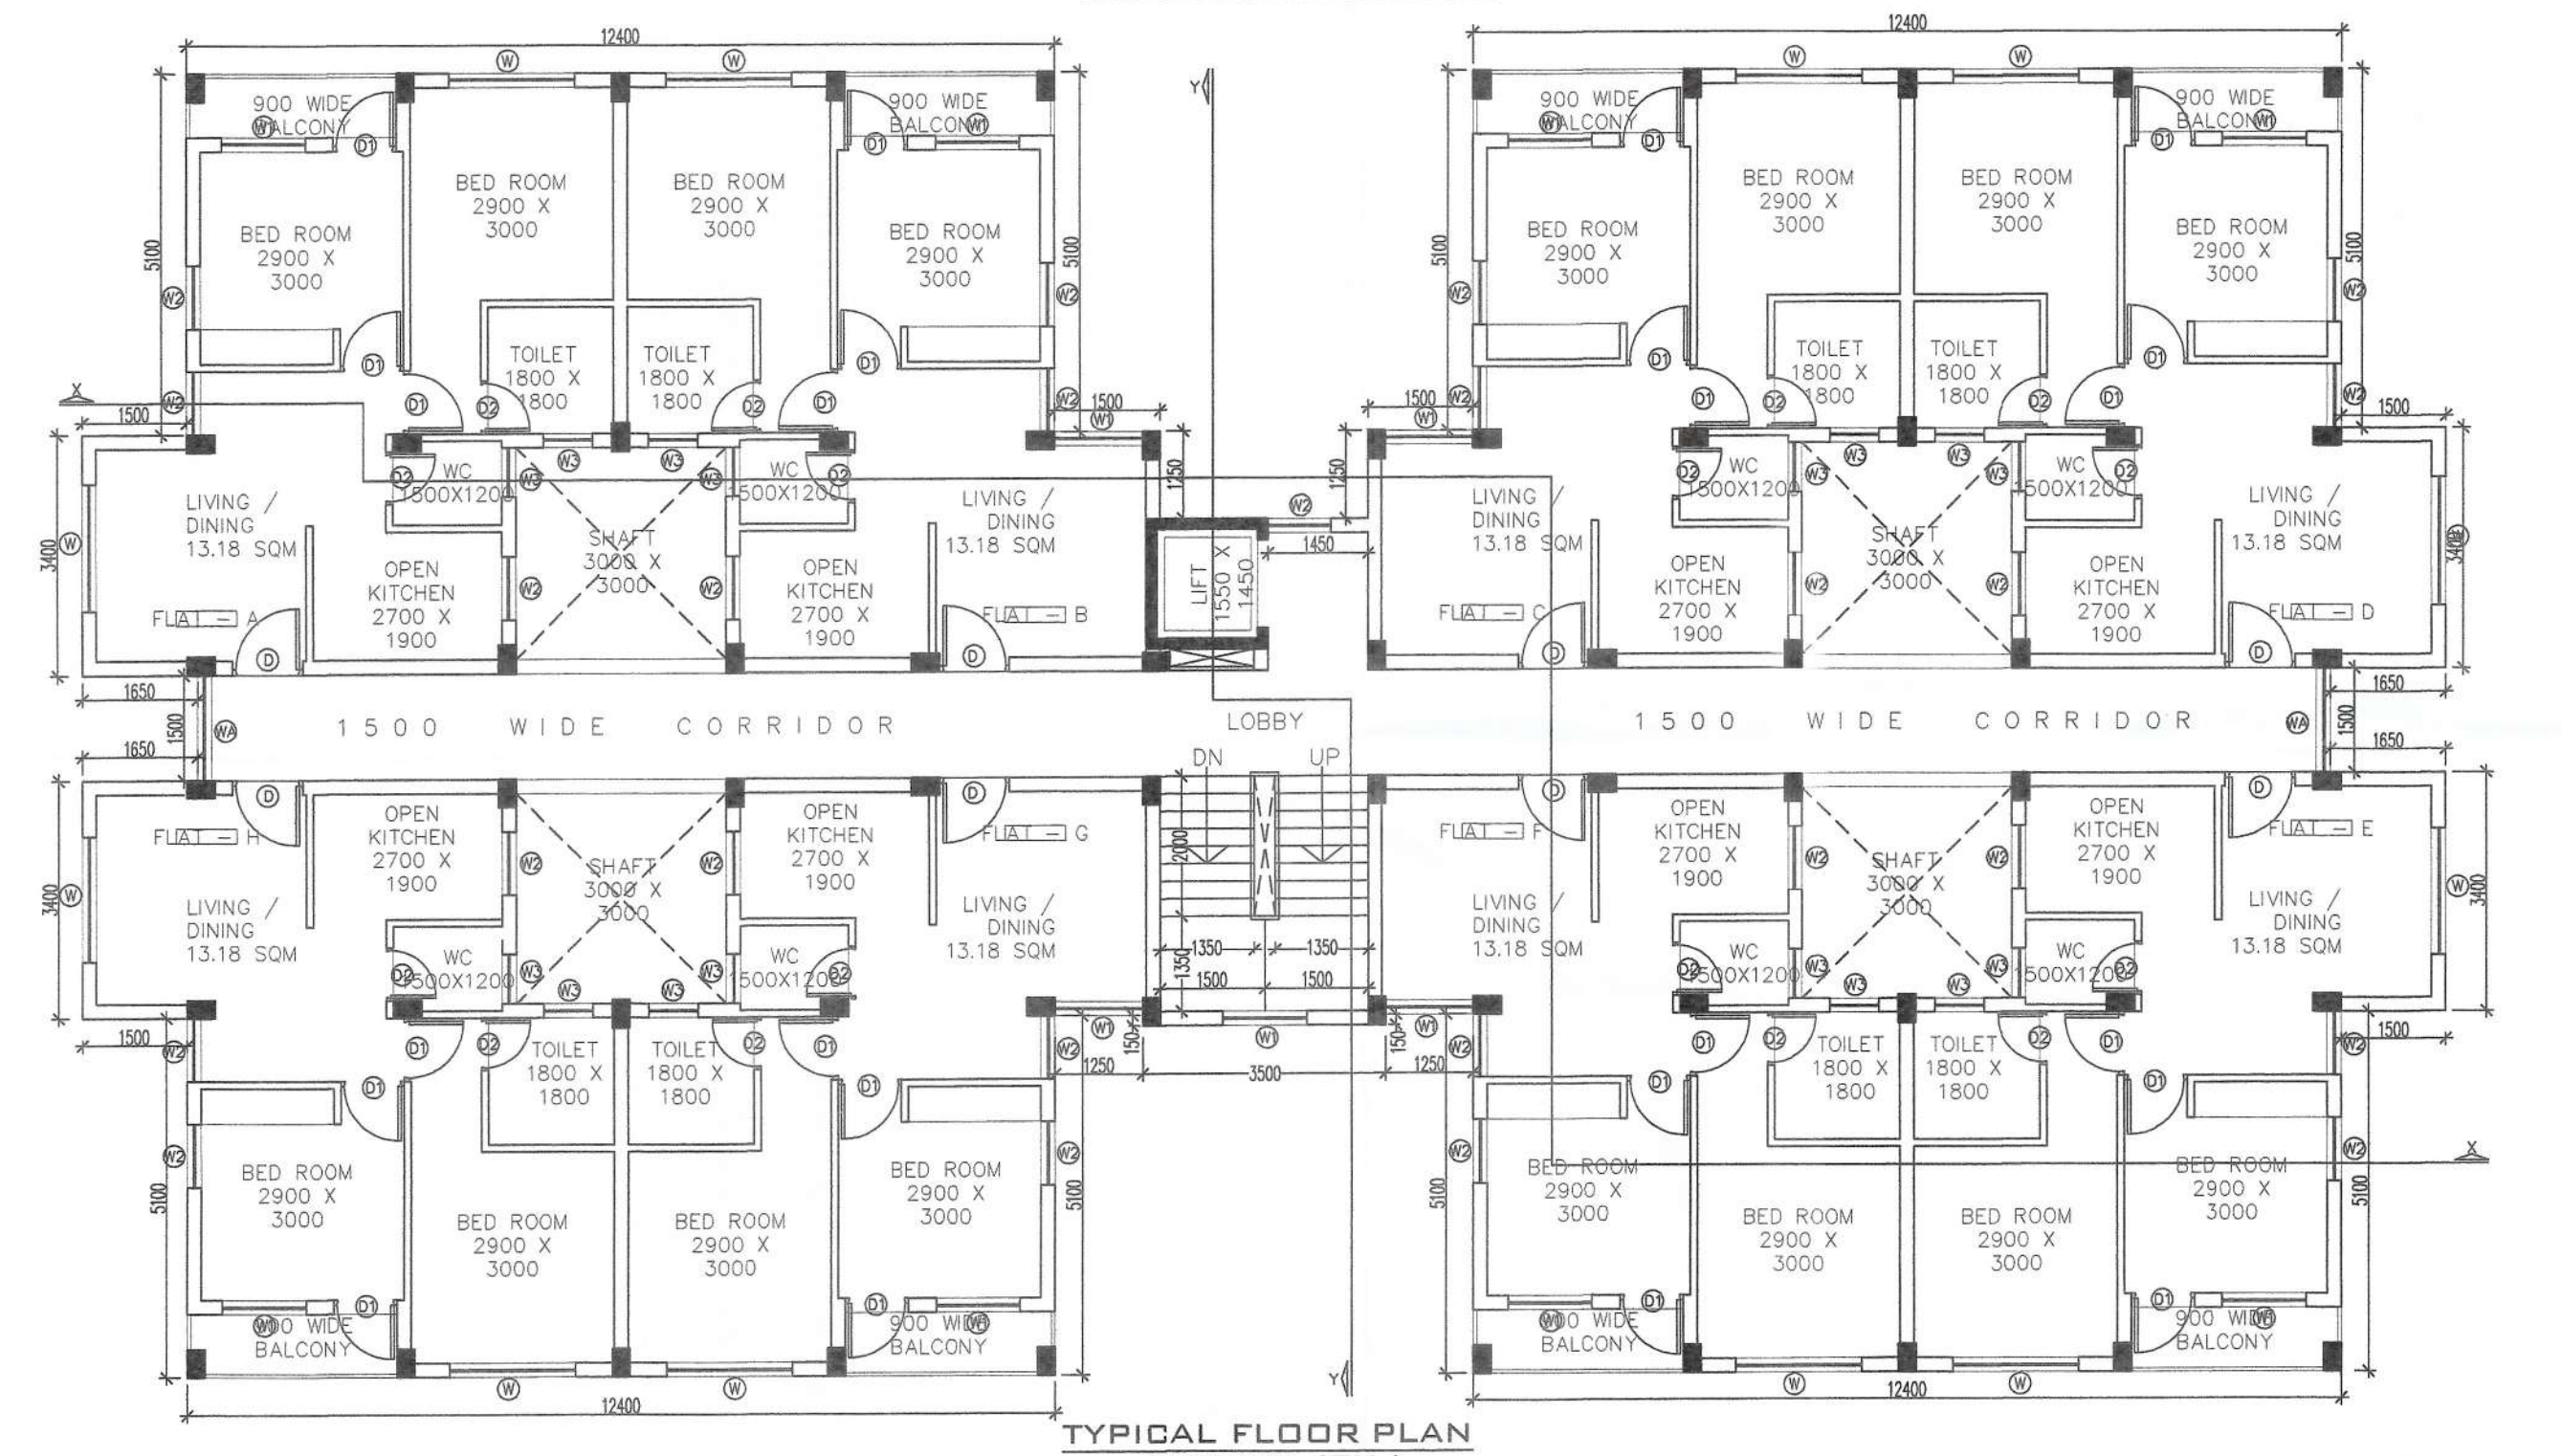

Development Permission & approved as per 100th Bengal Town and Country Planning and Development Act, 1979 by LDA vide Memo No. 2449/BDA dated 17-07-23. No. 2449/BDA dated 17-07-23.

Assistant Town Planner
Burdwan Development Authority
Parba Bardhaman

Assistant Town Planner
Burdwan Development Authority
Parba Bardhaman

CHANDI PRASAD KEANRA
B.Tech (Civil), M.E (Struct), M.B (Arch),
REGD. ARCHT. (No. 1219), BSB - 1/2

SIGN. OF STRUCTURAL ENGINEER.

JISHNU PAL
B.Tech (Civil), M.E (Geo-tech)
KMC Reg. No: G/T/1/32
GTR/NKDA/10/0043
22/RJSDW/G-1/016-17
HMC Reg. No: SGTE/CLASS-1/15

SIGN. OF GEO TECHNICAL ENGINEER.

Subir Kumar Basu
Registered Architect
Regn. No. - CA/78/4375

SIGNATURE OF ARCHITECT

For B. P. KNITPRO (INDIA) LTD.
For **PODDAR PROJECTS LTD.**
DIRECTOR
SIGNATURE OF LESSEE/PODDAR PROJECTS LTD. SIGNATURE OF DEVELOPER/SUB LESSEE B.P KNITPRO(INDIA) LTD

PROJECT :-
REVISED PROPOSED RESIDENTIAL COMPLEX SITUATED WITHIN UPANTIKA TOWNSHIP PROJECT AT KAMNARA, MOUZA - KAMNARA, DAG NO. 1920/2180, JL. NO. 049, R.S. KHATIAN NO. 2563, L.R. KHATIAN NO.-1219, LEASE KHATIAN NO.-3659 . P.S. BURDWAN, WEST BENGAL.

ARCHITECT
Subir Kumar Basu
CONSULTING ARCHITECTS & ENGINEERS
4, BROAD STREET
KOLKATA-700019

SHEET TITLE : BLOCK - 2 BHK (TYP-1A)

DRAWING TITLE : FLOOR PLANS, ELEVATION & SECTIONS.

DEALT BY: S.DINDA	SCALE: 1:100	REV.: R1
DRAWN BY: B.CHATTERJEE	DRAWING NO.: SKB/BURDWAN/SAN/P-BAR/02	
CHECKED BY: R.BASU	DATE: 17.03.2023	SHEET NO.: 4 OF 4

