




FRONT ELEVATION
SCALE-1:96

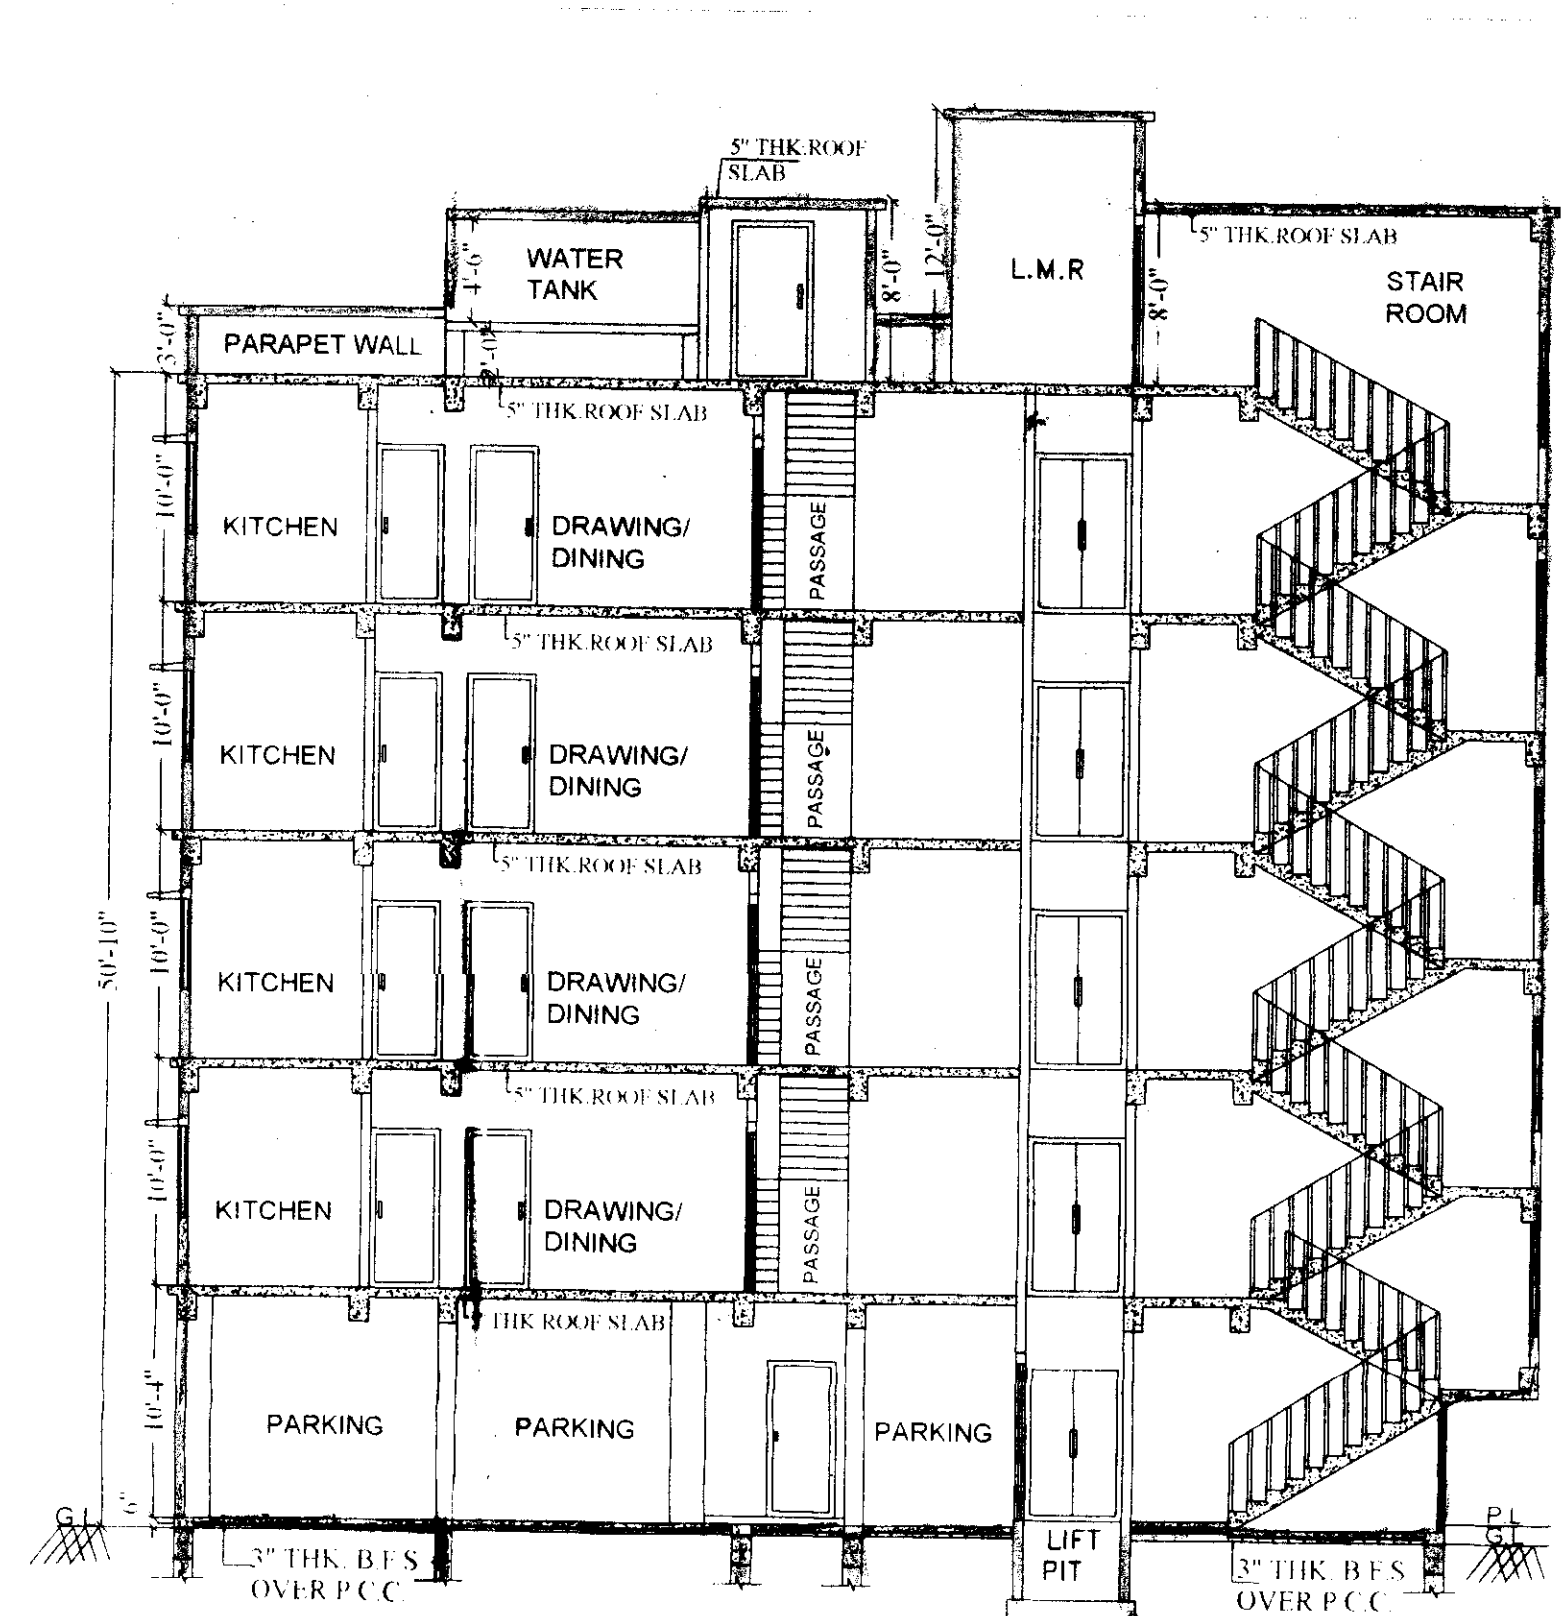

SECTION A-A
SCALE- 1:96

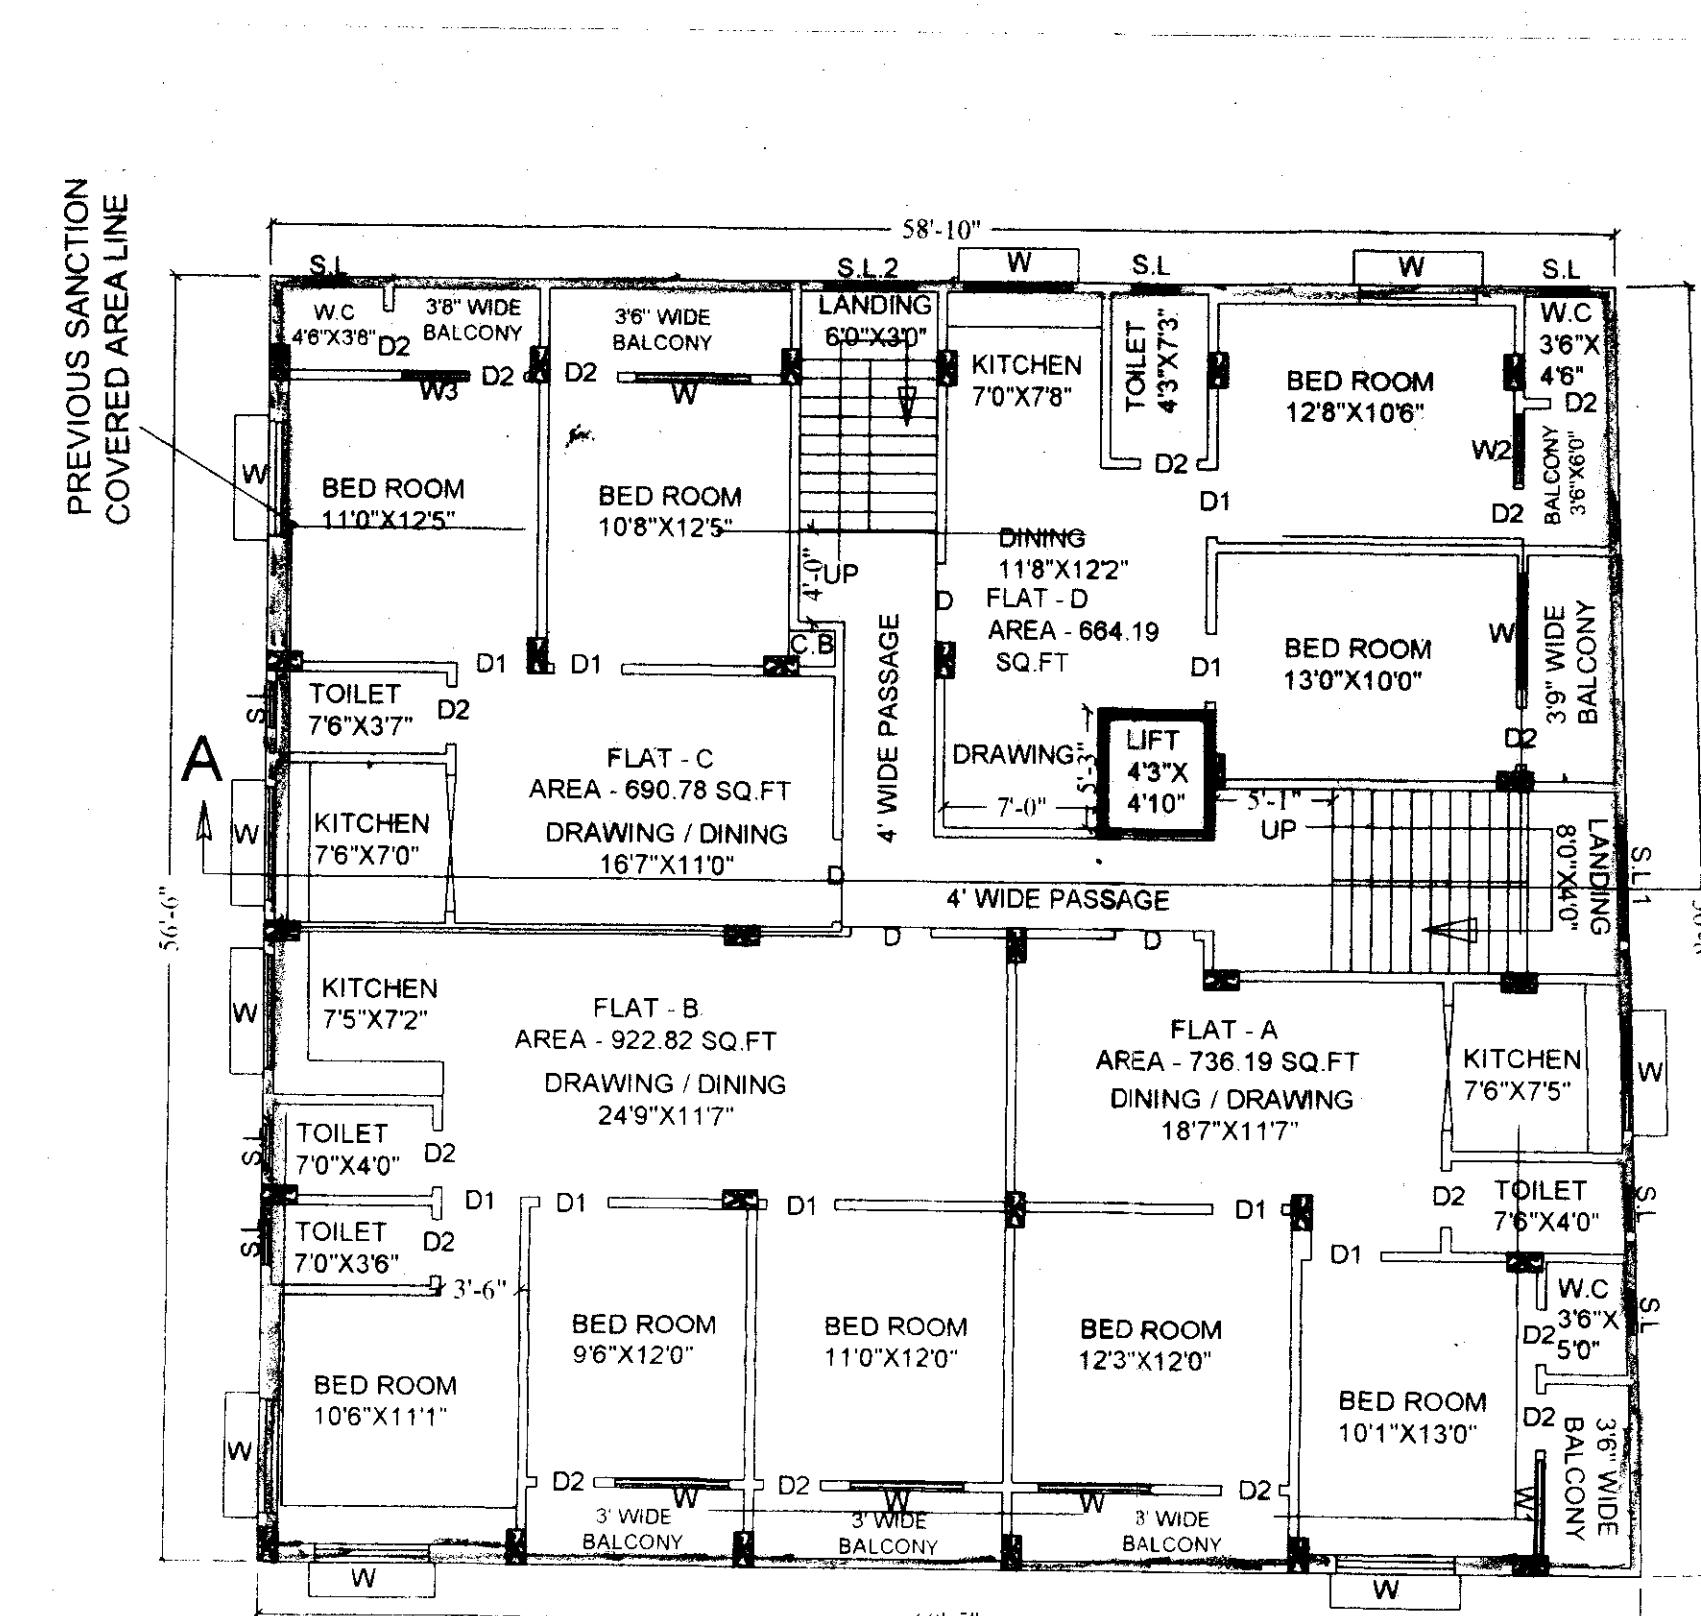

REVISED THIRD FLOOR PLAN
SCALE- 1:96

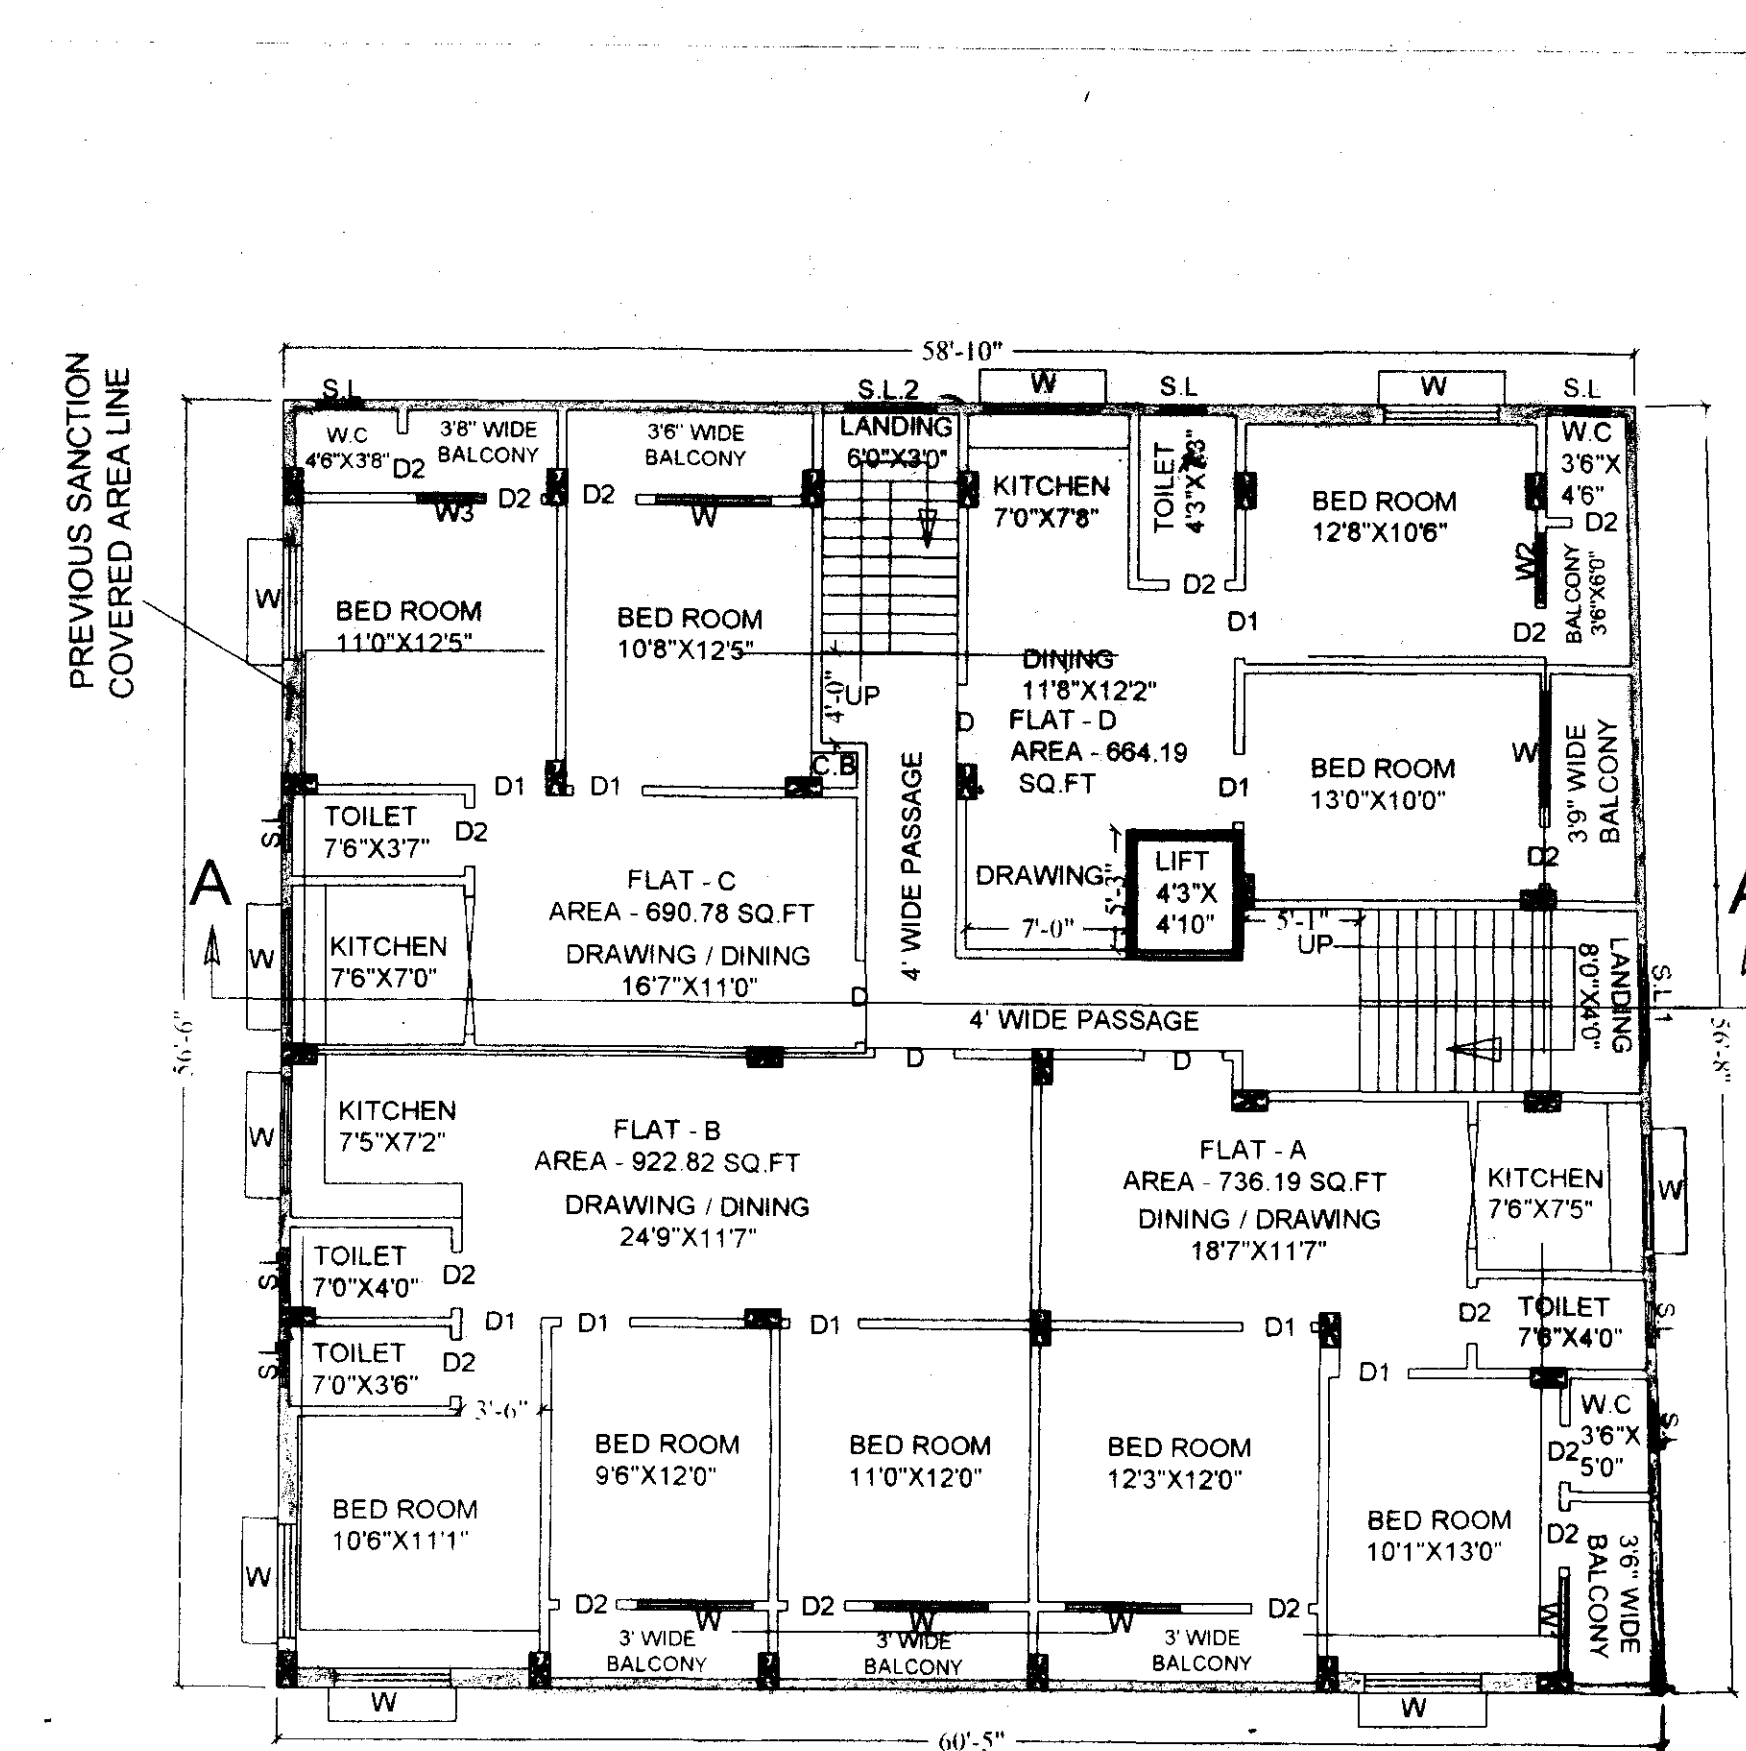

REVISED FOURTH FLOOR PLAN
SCALE- 1:96

WINDOW MKD.	WINDOW DIM.
W	5'-0"X4'-0"
W2	3'-0"X4'-0"
S.L.	2'-0"X2'-6"
S.L.1	5'-0"X4'-0"
S.L.2	6'-0"X4'-0"
G	AS PER SPOT

DOOR MKD.	DOOR DIM.
R.S	AS PER SPOT
D	3'-6"X7'-0"
D1	3'-0"X7'-0"
D2	2'-6"X7'-0"
G/D	AS PER SPOT
S/D	AS PER SPOT

- SPECIFICATIONS:**
- SINGLE LAYER B.F.S WITH PICKED JHAMA BRICKS.
 - 10" THICK FIRST CLASS BRICKWORK WITH CEMENT MORTAR
 - 5" THICK FIRST CLASS BRICKWORK WITH CEMENT MORTAR
 - 1" THICK D.P.C WITH CEM. CONC. (1:2:4) WITH 6 MM DOWN STONE CHIPS AND 5% WATER PROOFING COMPOUND.
 - WOODWORK/PLY IN DOOR FRAMES WITH WOOD/P.LY. 38 MM THICK DOOR SHUTTERS WITH WOOD.
 - ALSO FLUSH DOORS WITH COMMERCIAL PLY.
 - WINDOWS ARE ALUMINIUM FULLY GLAZED AND PANELED FITTED WITH M.S. GRILL. 19 MM THK. CEM. PLASTER (1:6) TO INSIDE AND OUTSIDE WALLS.
 - 5 MM THK. CEM. PLASTER (1:3) TO CEILING, BEAMS, CHAJJA ETC.
 - TILES FLOORING AS PER SPECIFIC PAINTING AND COAT OF PRIMING AS PER APPROVED STANDARD PAINT.
 - RAIN WATER PIPES SHALL BE OF PVC. FINISHED WITH ALL SANITARY, WATER SUPPLY & ELECTRICAL FITTINGS SHALL BE OF FIRST CLASS MATERIAL.

- NOTE:**
- 1) ALL RISER = 6" AND ALL TREAD = 10"
 - 2) PLOT LINE - THICK BLACK
 - 3) EXISTING STREET - GREEN WASH
 - 4) PROPOSED WORK - RED FILLED IN

PROJECT NAME -
REVISED ARCHITECTURAL PLAN OF GROUND, FIRST, SECOND, THIRD & FOURTH FLOOR RESIDENTIAL (FLAT) COMMERICAL BUILDING AT BEJIKHALI LANE, HOLDING NO - 32, WARD NO- 15 UNDER KRISHNANAGAR MUNICIPALITY, P.S - KOTVALI, KRISHNANAGAR, DIST - NADIA.

PROJECT ADDRESS
J.L. NO-92, MOUZA - KRISHNANAGAR
PLOT NO - R.S - 2942/25531, L.R - 6928, KHATIAN NO - R.S-7620, L.R-51658,10089/1,58164,3174,3585,1823, (AS PER DEED) , KHATIAN NO - 58739,58740,58741 (AS PER PORCHA)

LAND DETAILS
LAND OF AREA - (10.85 SATAK AS PER PORCHA),
(10.85 SATAK AS PER DEED),
(10.32 SATAK AS PER MEASUREMENT)

NOTICE -
1. REVISED GROUND FLOOR EXTENSION COVERED AREA-1048.04 SQ.FT
2. REVISED FIRST FLOOR EXTENSION COVERED AREA -1048.04 SQ.FT
3. REVISED SECOND FLOOR EXTENSION COVERED AREA-1048.04 SQ.FT
4. REVISED THIRD FLOOR EXTENSION COVERED AREA-1048.04 SQ.FT
5. REVISED FOURTH FLOOR EXTENSION COVERED AREA-1048.04 SQ.FT

PREVIOUS SANCTION PLAN DATE - 28/10/2023
AIN NO - [SWS-OBPAS/2006/2023/0879]

AREA STATEMENT	PREVIOUS SANCTION COVER AREA(SQ.FT)	REVISED EXTENSION COVER AREA (SQ.FT)	PREVIOUS SANCTION COVERED EXTENSION COVER AREA(SQ.FT)	PARKING (SQ.FT)
GROUND FLOOR	2324.16	1048.04	3372.20	1192.39
FIRST FLOOR	2324.16	1048.04	3372.20	GROUND FLOOR PUNTH AREA=2980.99 SQ.FT.
SECOND FLOOR	2324.16	1048.04	3372.20	
THIRD FLOOR	2324.16	1048.04	3372.20	
FOURTH FLOOR	2324.16	1048.04	3372.20	PARKING = 1192.39 SQ.FT. GR.FL. PUNTH AREA.
TOTAL AREA	11620.80	5240.20	16861.00	

TOTAL REVISED EXTENSION COVERED AREA = 5240.20 SQ.FT.


NAME & SIGNATURE OF THE OWNER -

- SRI PRASUN BISWAS S/O-LT PRANJIT CHANDRA BISWAS
- SRI INDRJIT MAJUMDER S/O- LT. AMULYARATAN MAJUMDER.
- SRI ASIM NATH DUTTA S/O- LT. ARABINDA NATH DUTTA.


I CERTIFY THAT THE BUILDING PLAN HAS BEEN DRAWN TIME THAT THE SITE CONDITION CONFORM WITH THE PLAN AND IT IS BUILDABLE SITE AND NOT TANK OR FILLED TANK.
L.B.S SIGNATURE -

STRUCTURAL ENGINEER'S SIGNATURE -
A.P. Saha
L.B.S. OF THE MUNICIPALITY
No. 10/2023/2006


PLAN SECTION ELEVATION
SHEET SIZE-A0
CONSULTANTS: [Logo]

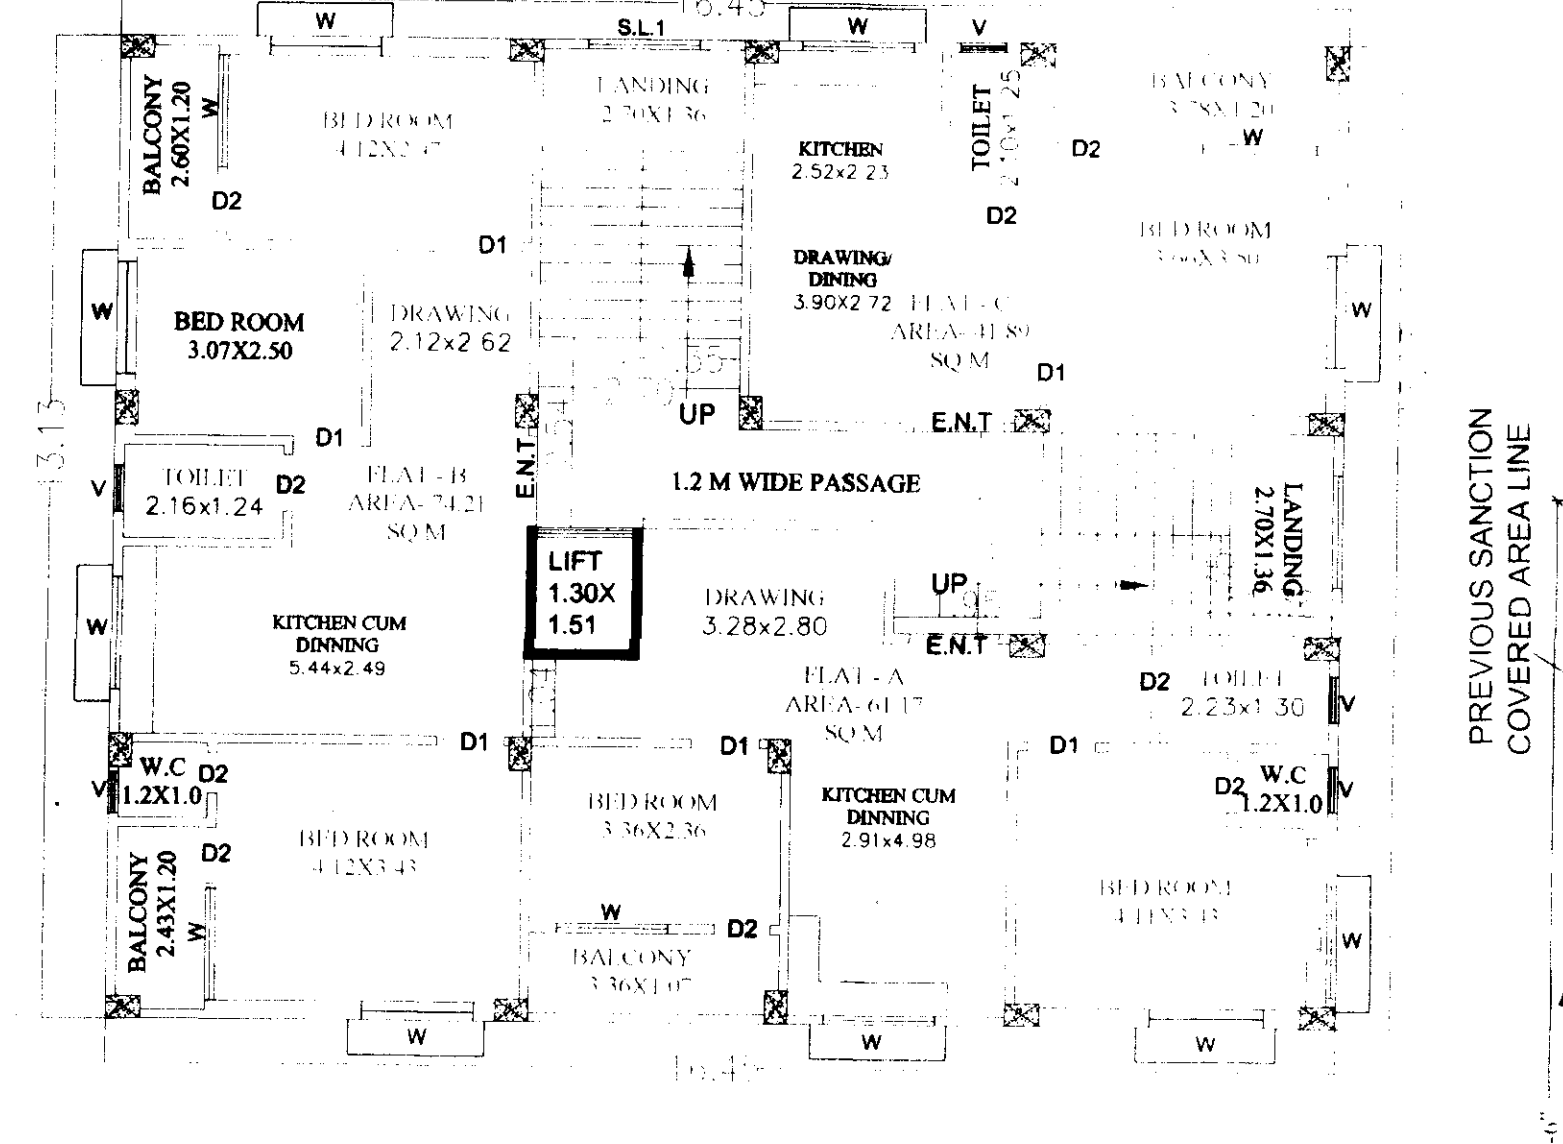


PREVIOUS SANCTION FIRST TO FOURTH FLOOR PLAN
SCALE- 1:100

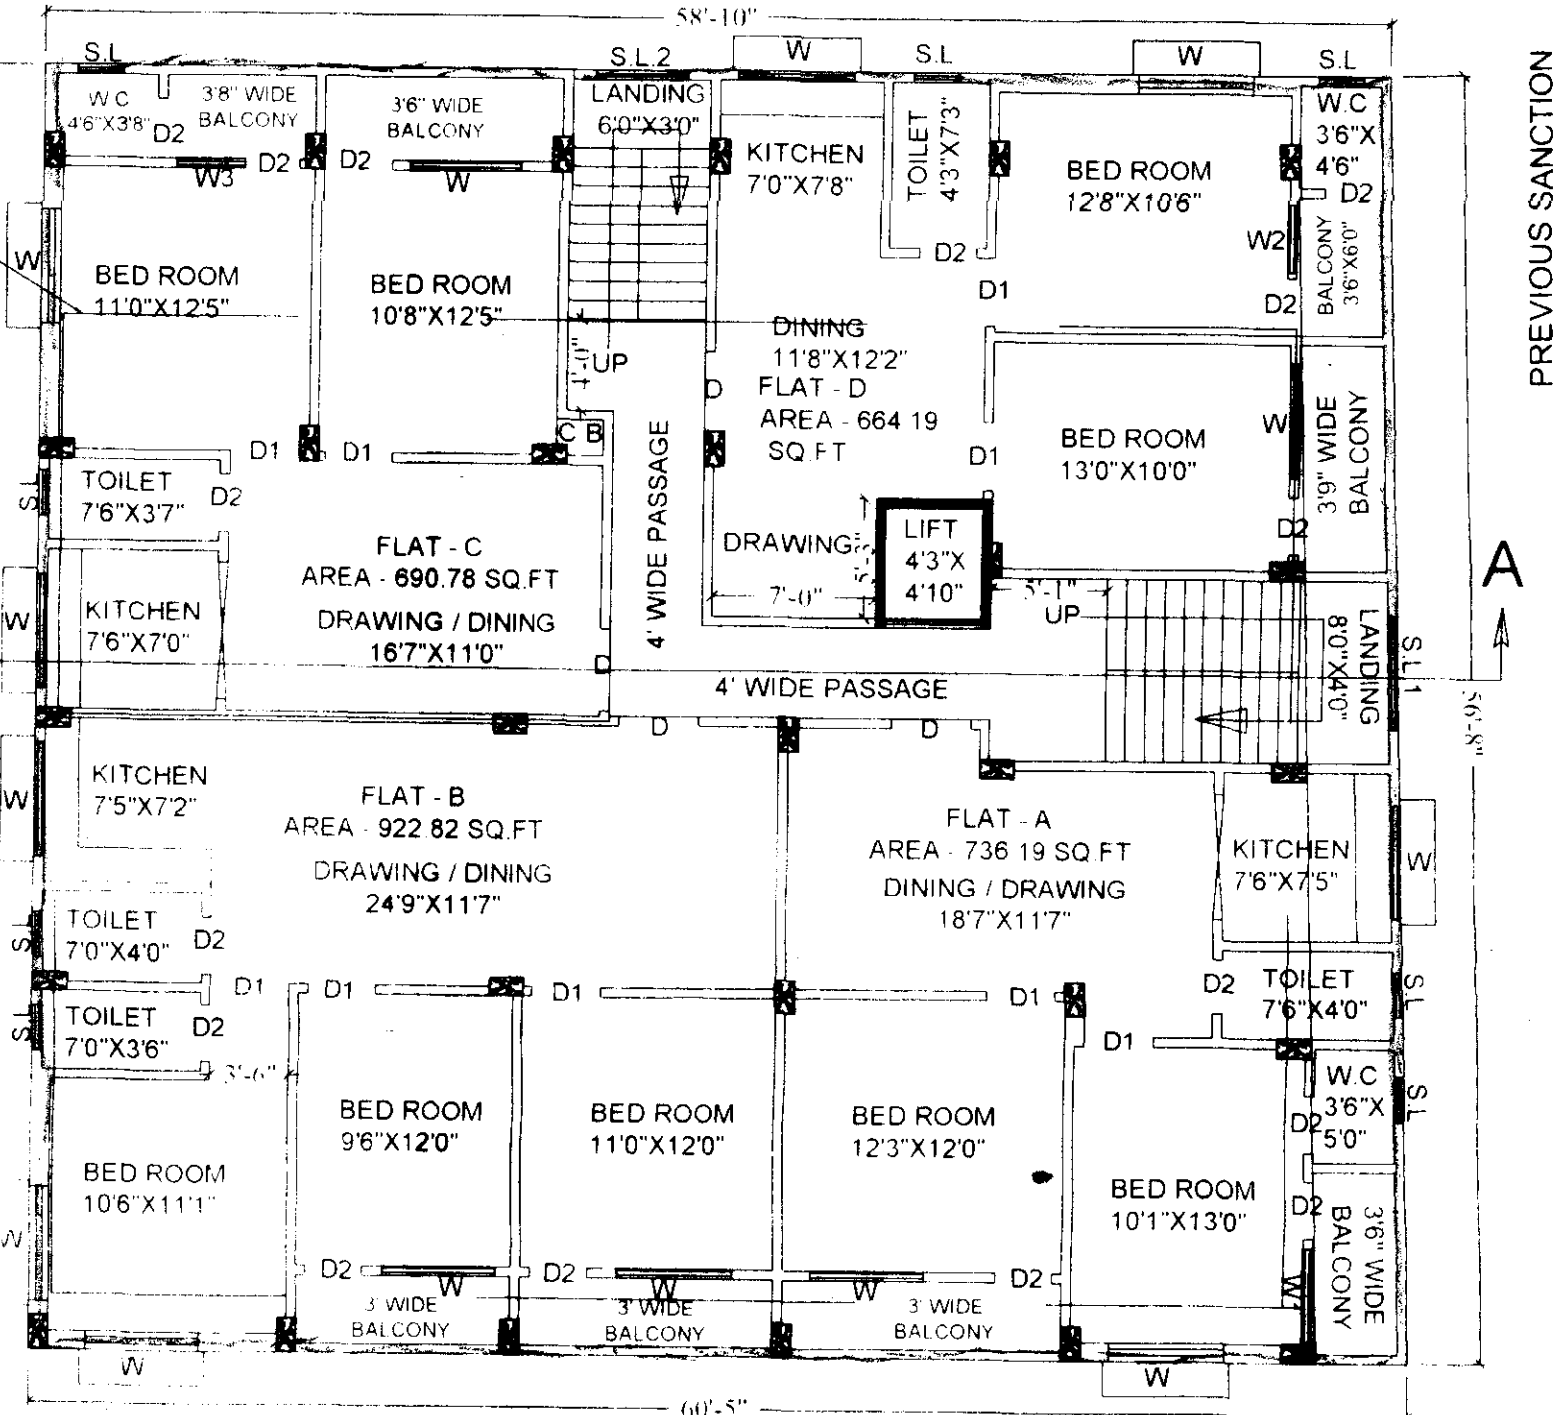


REVISED FIRST FLOOR PLAN
SCALE- 1:96

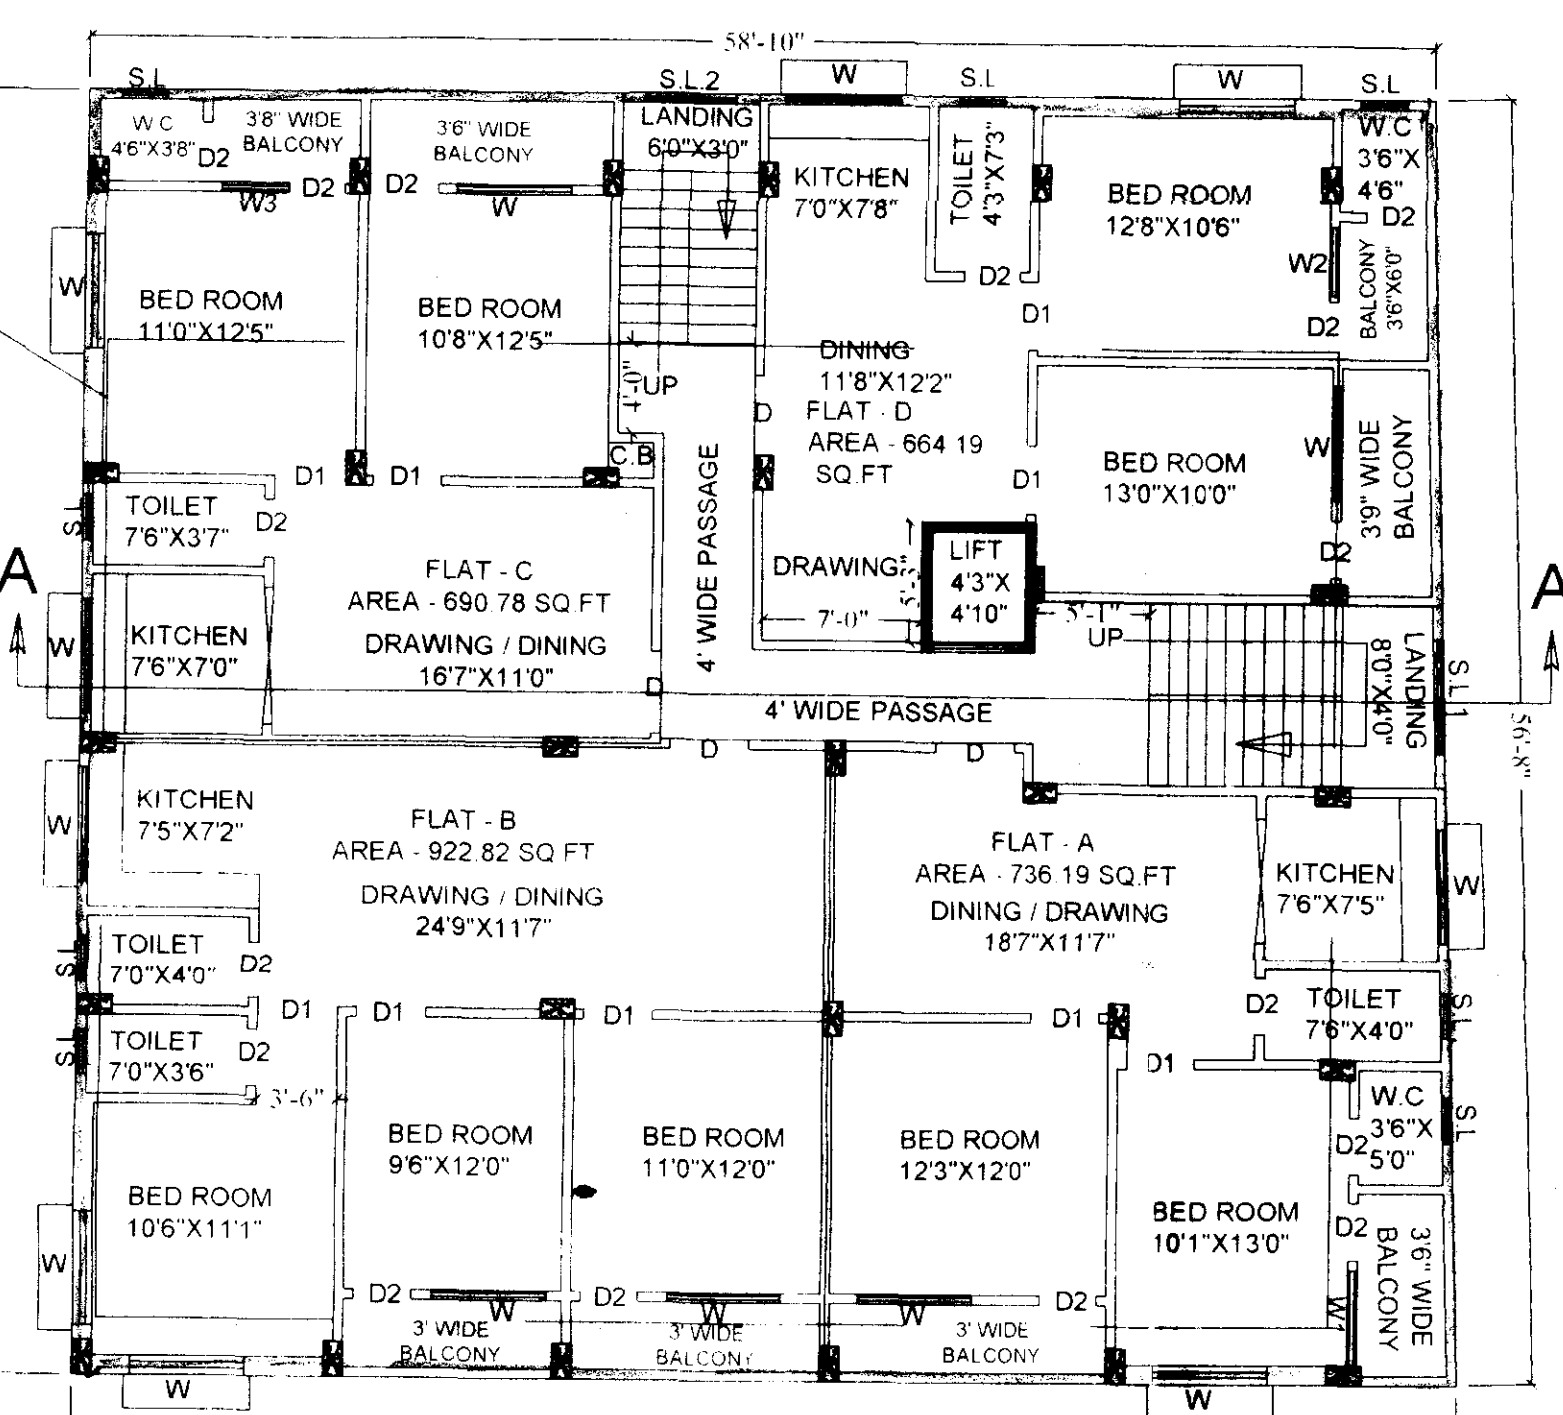


REVISED SECOND FLOOR PLAN
SCALE- 1:96

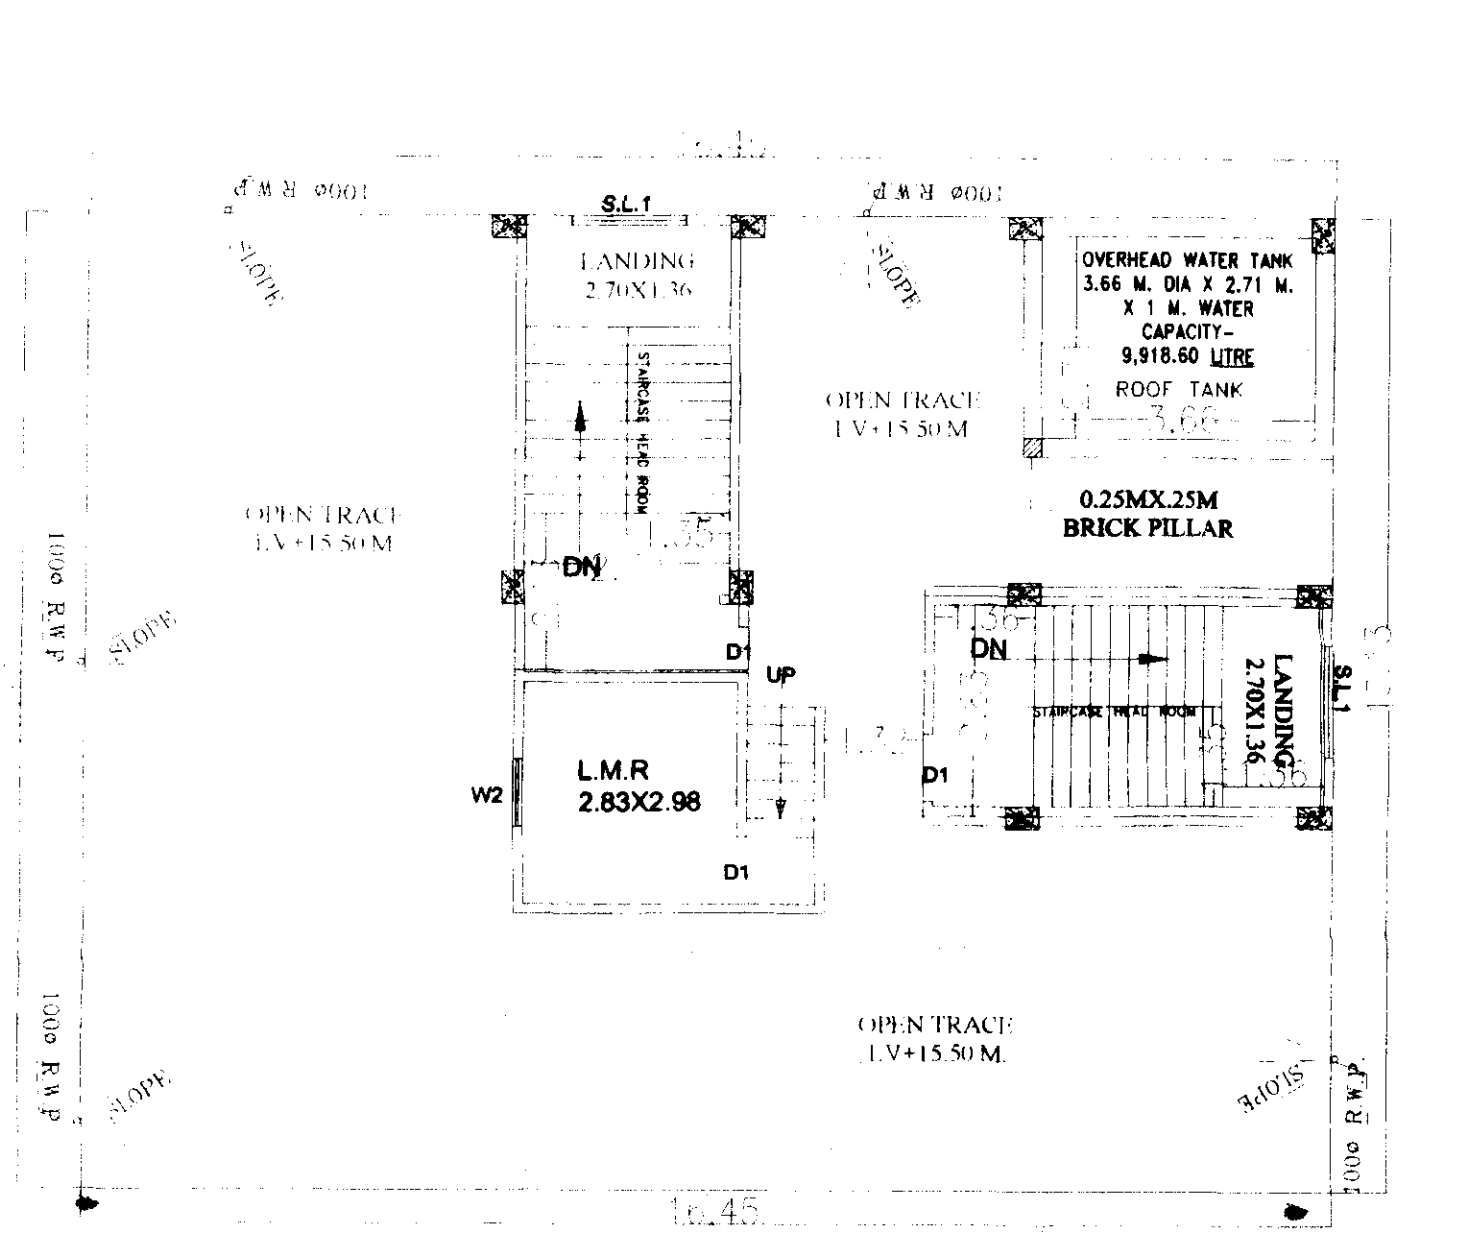


PREVIOUS SANCTION ROOF PLAN
SCALE 1:100

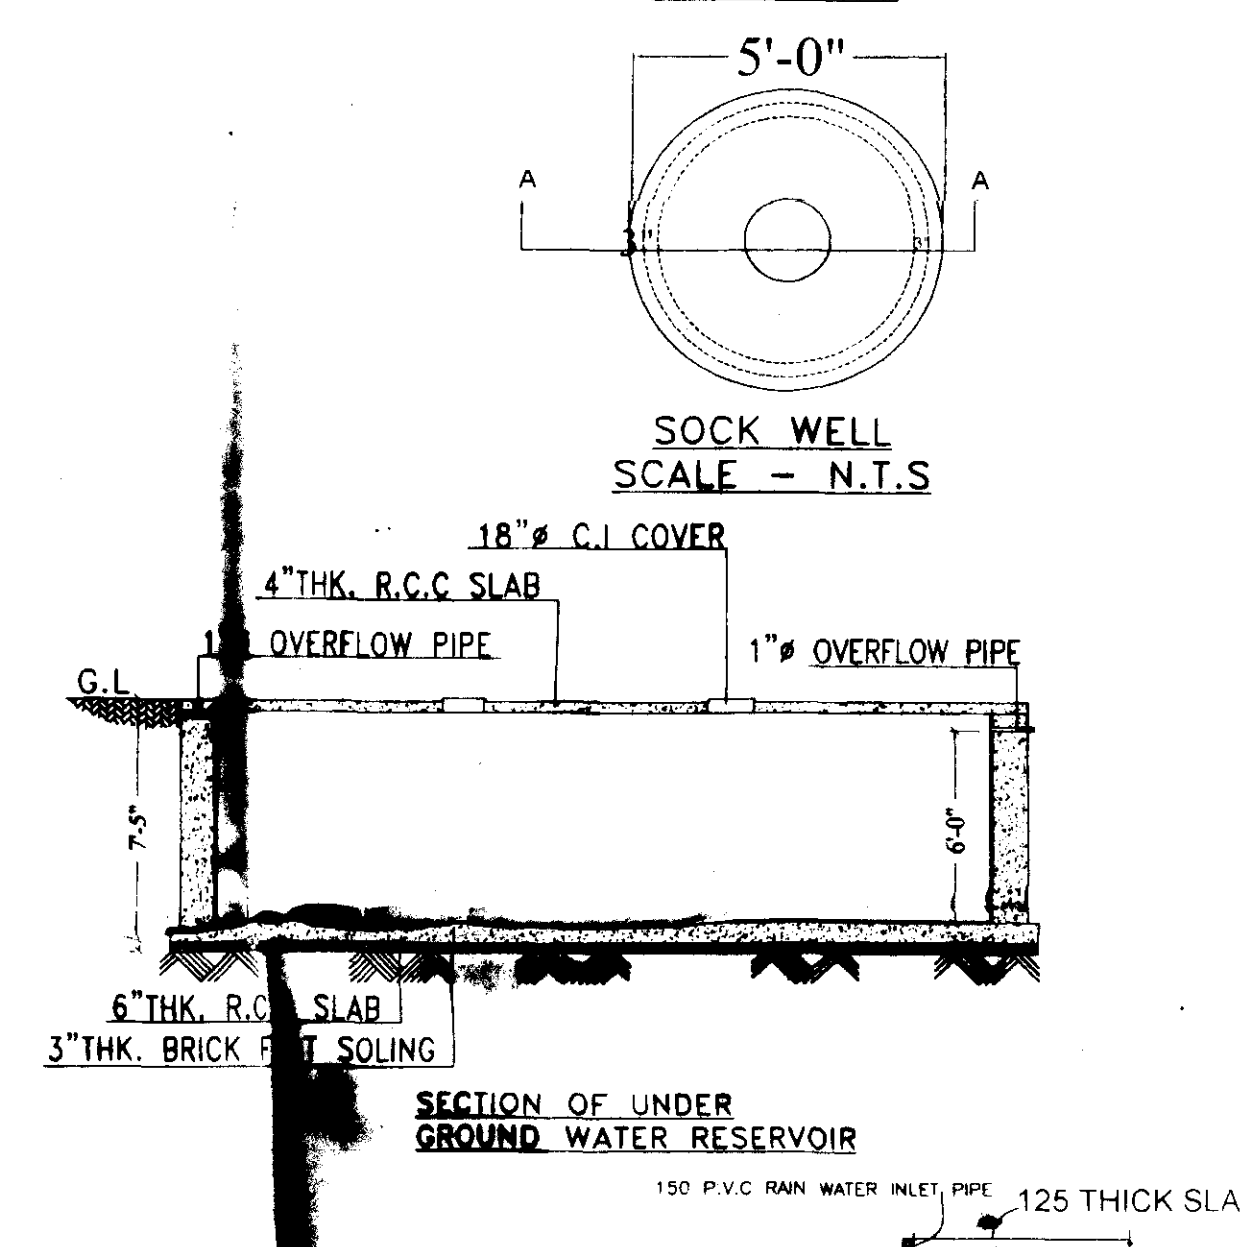

SECTION OF UNDER GROUND WATER RESERVOIR

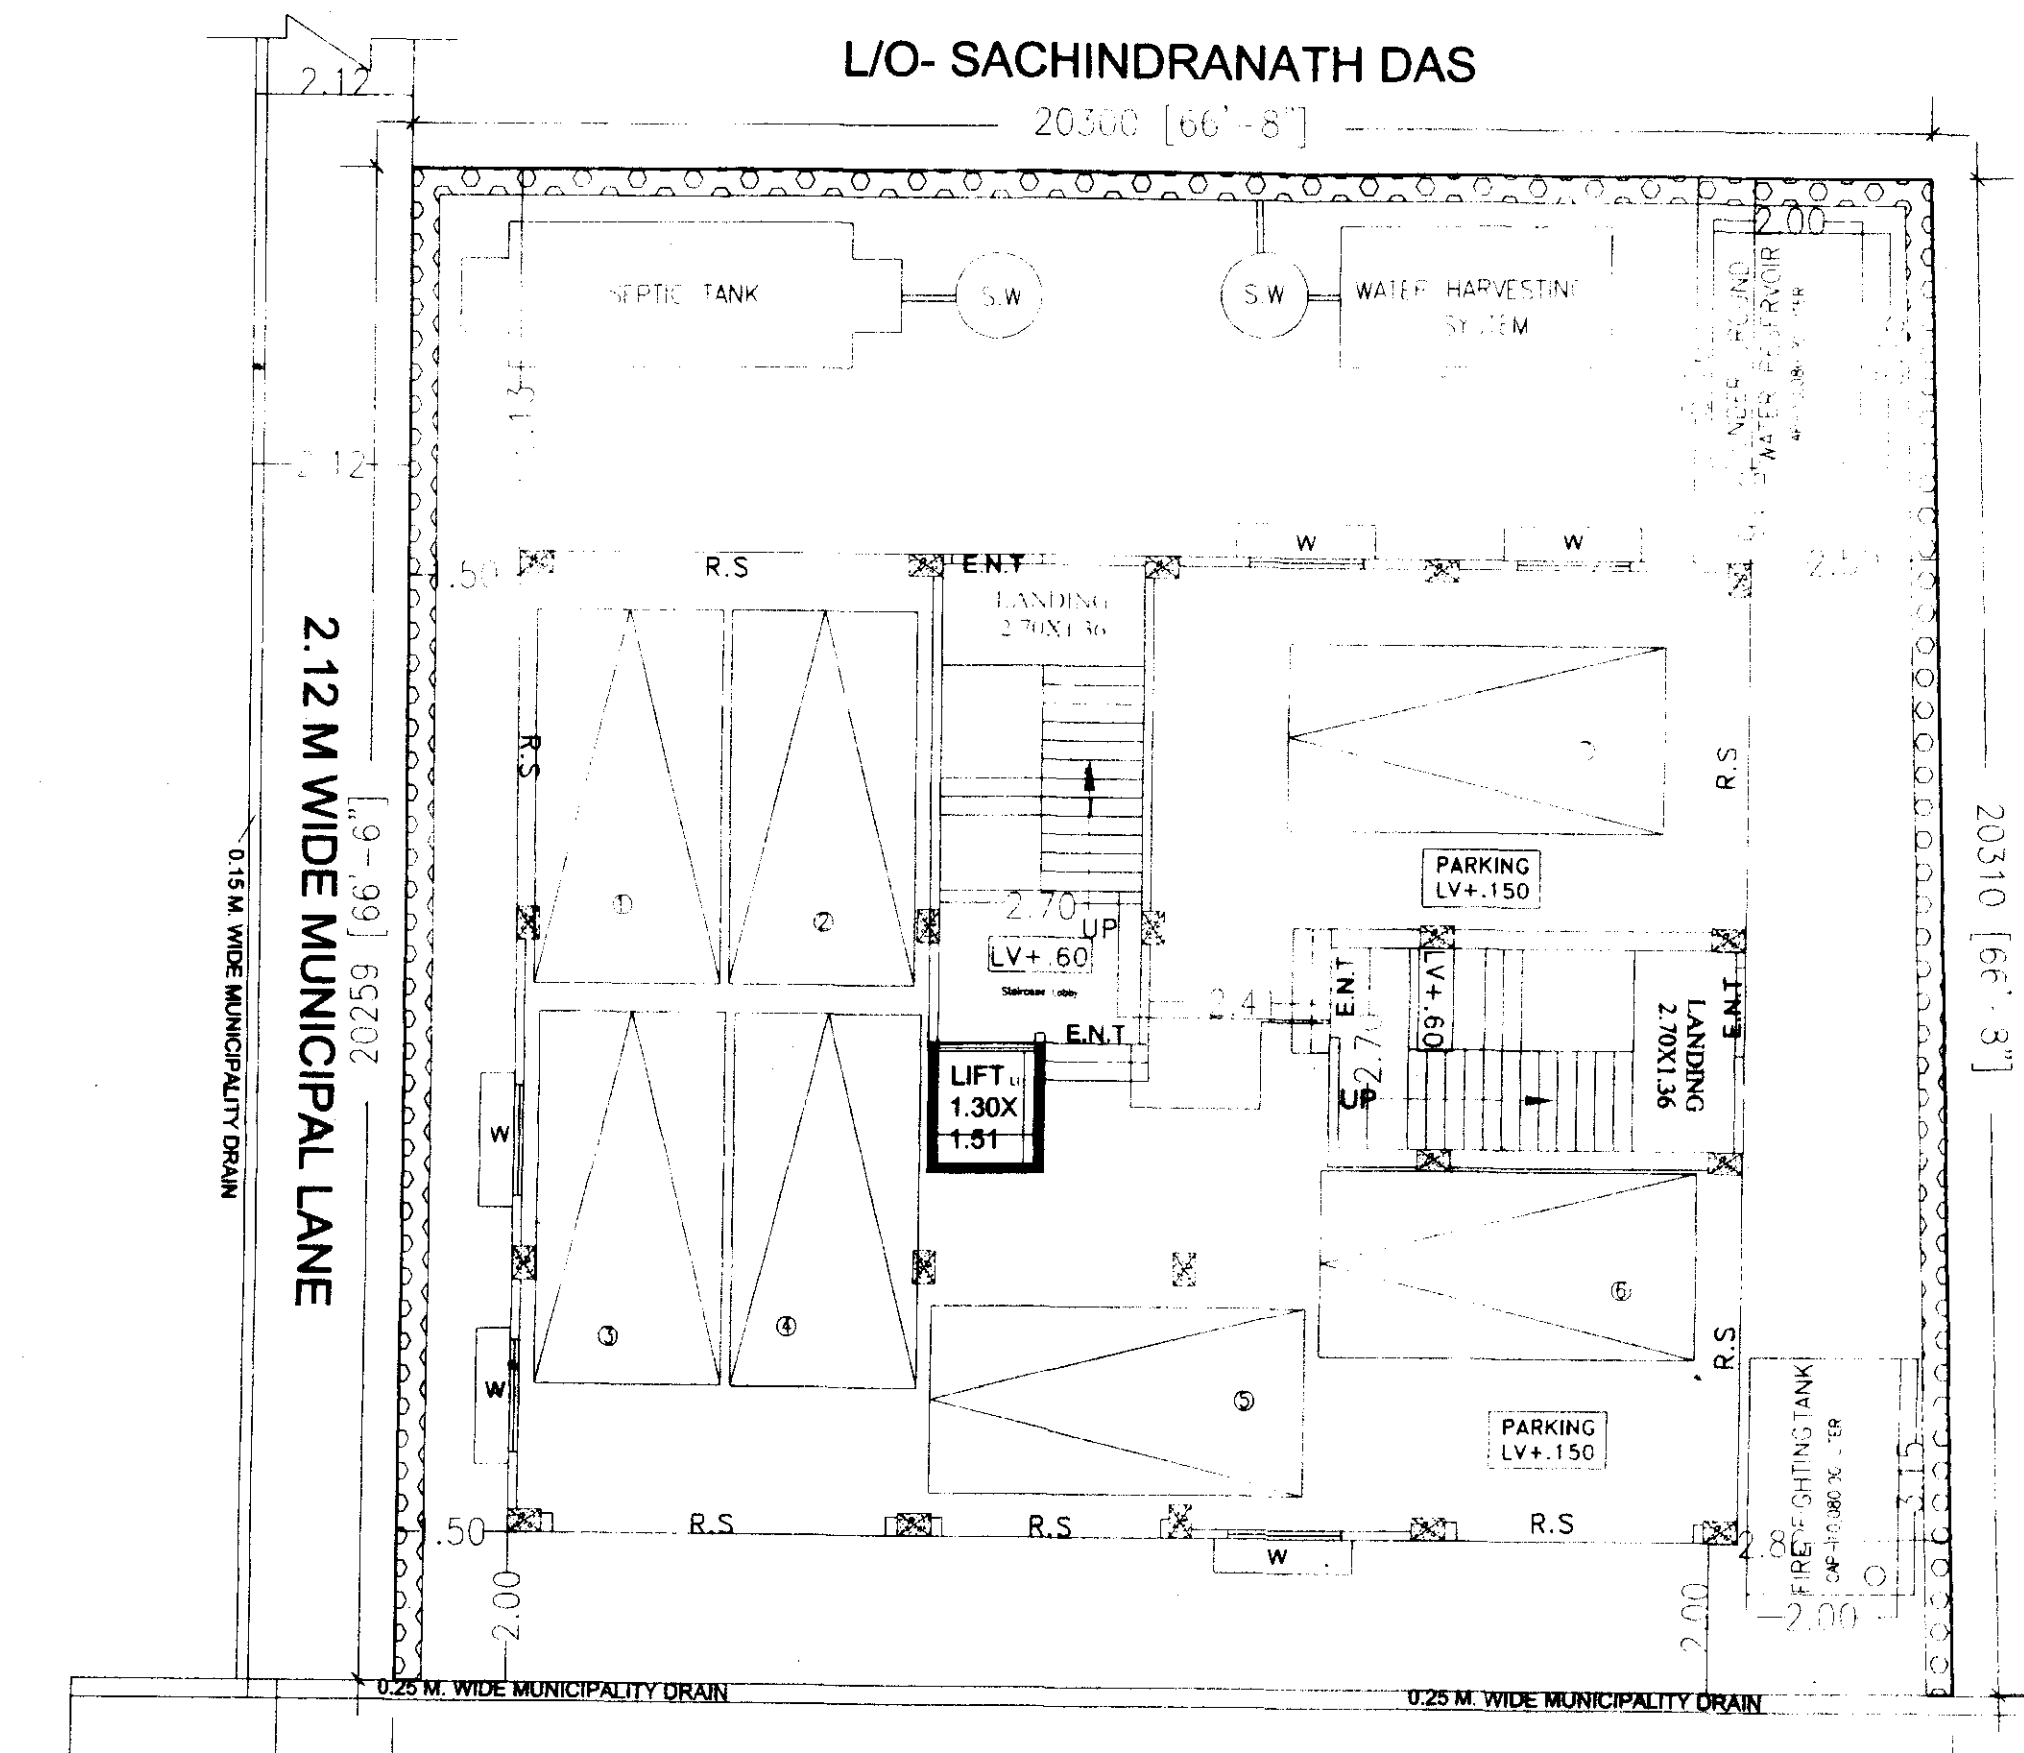


L/O - SACHINDRANATH DAS

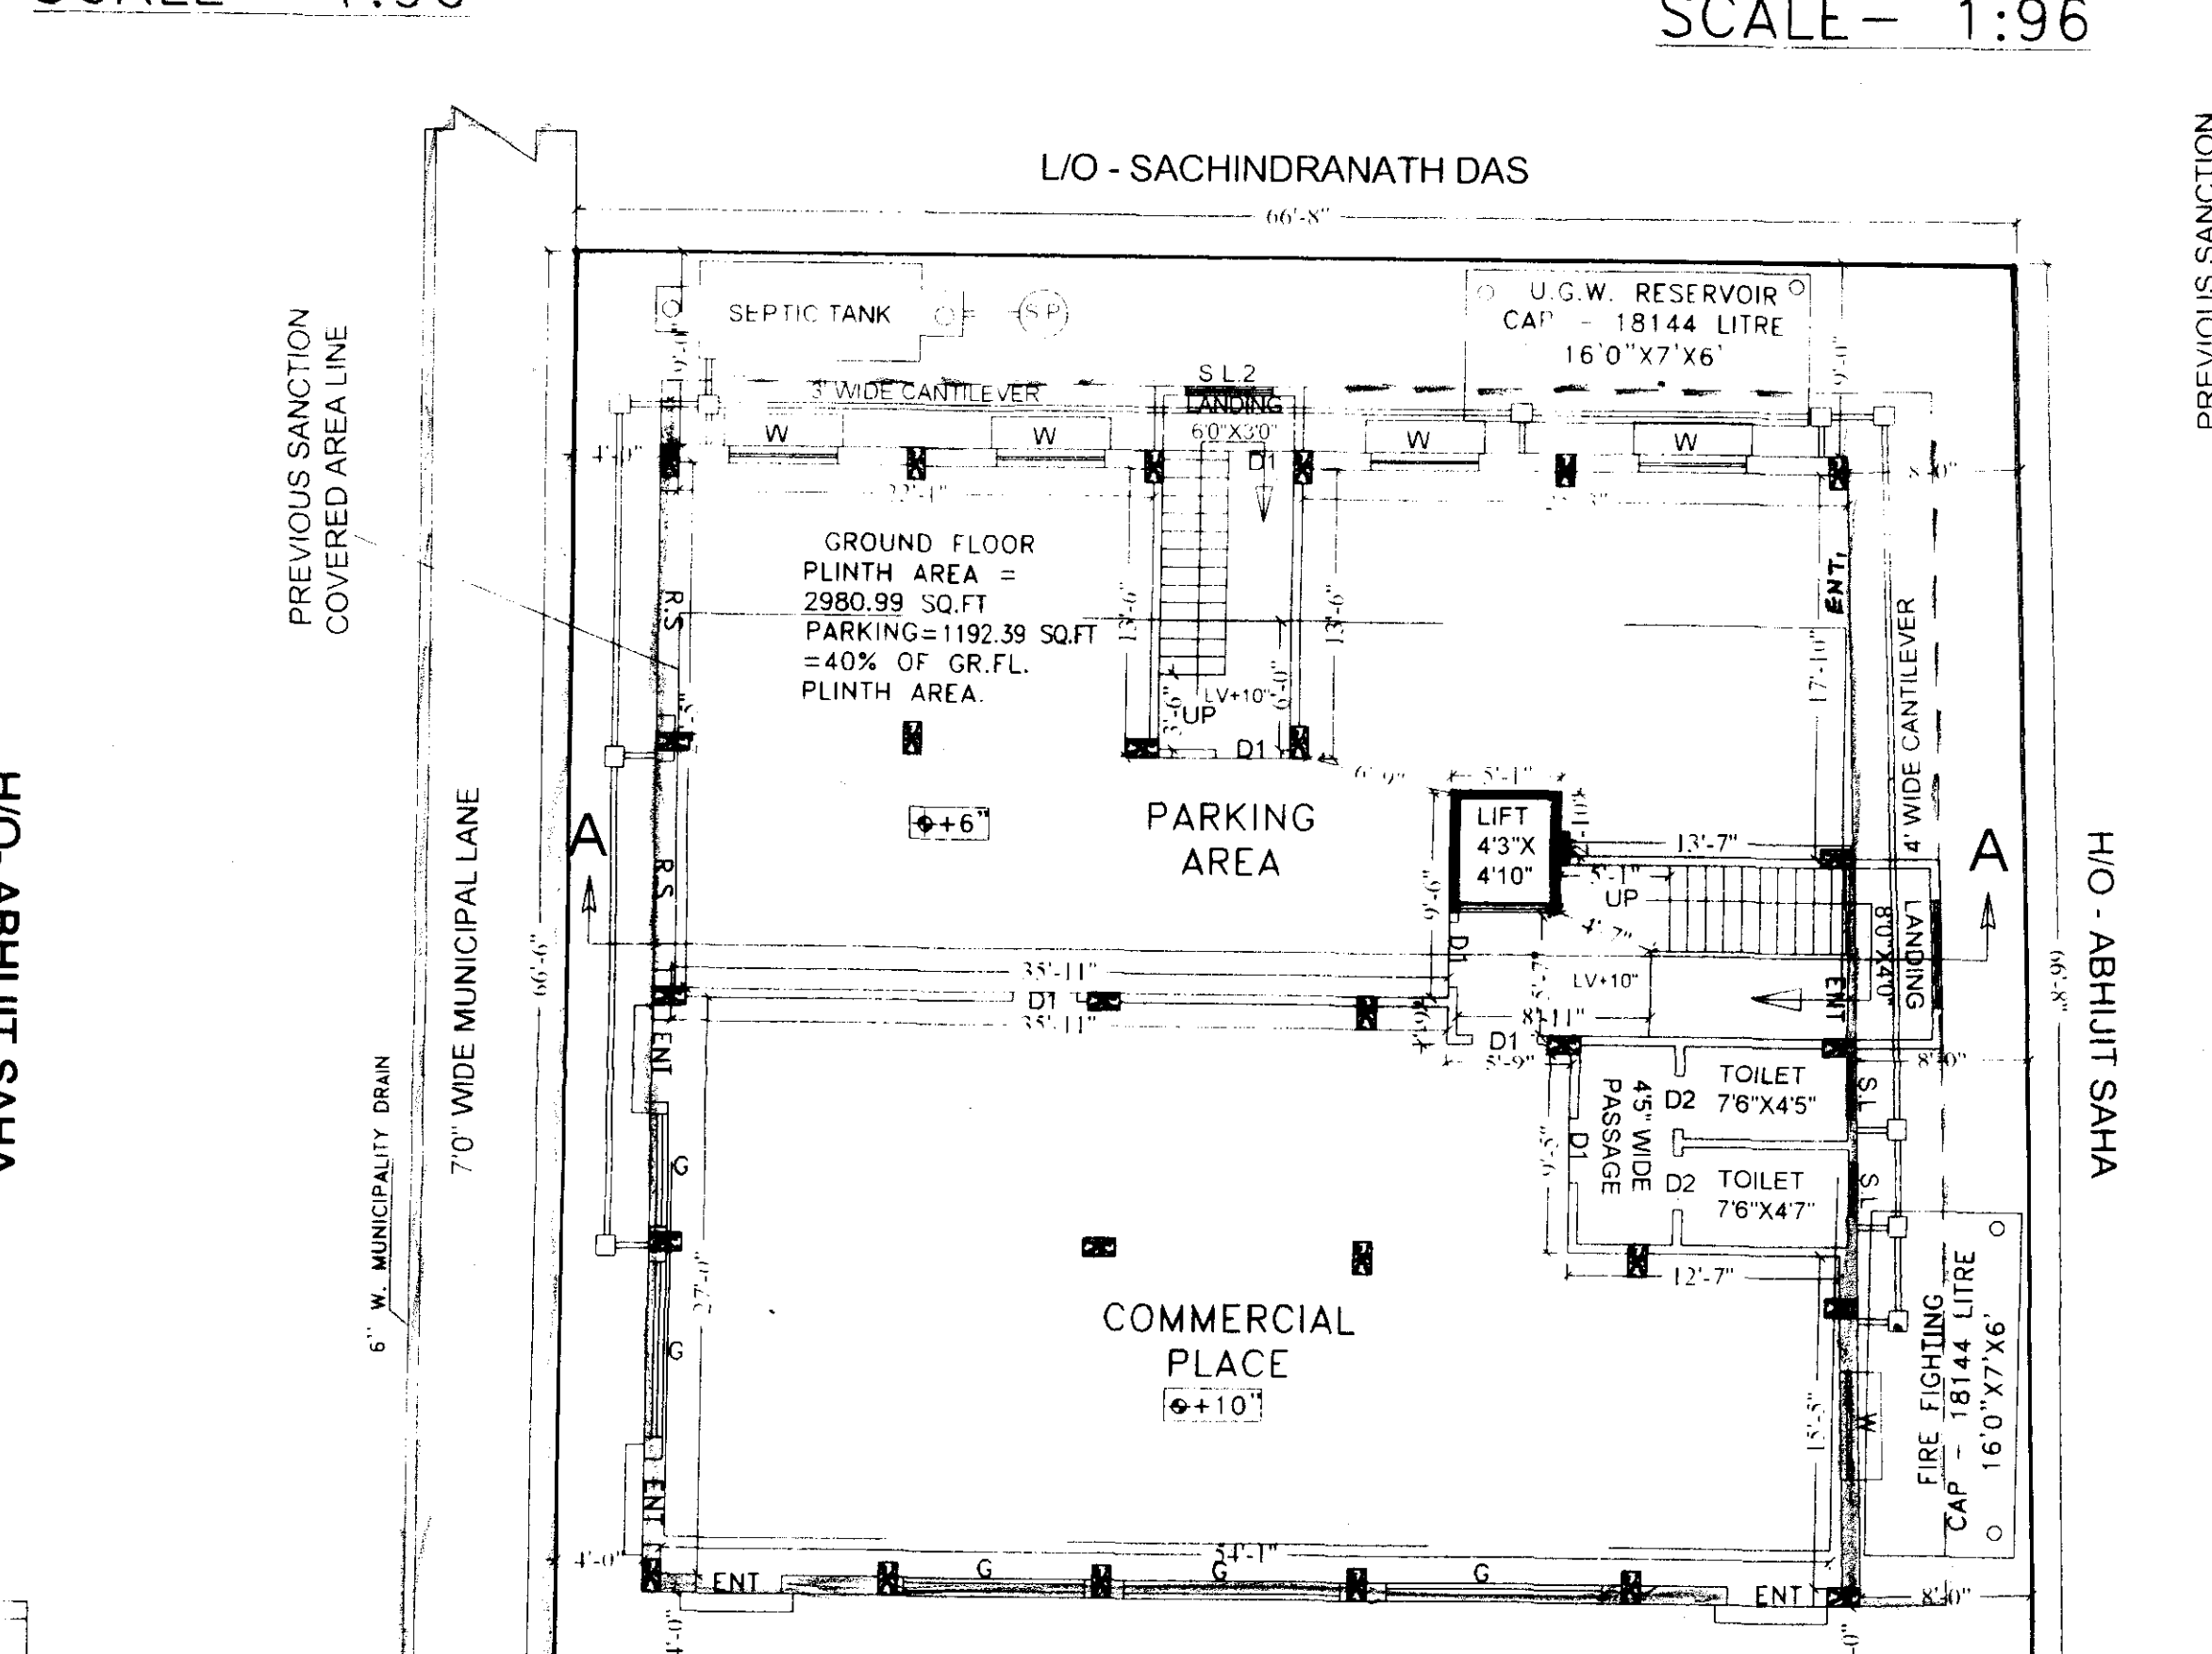


L/O - SACHINDRANATH DAS


REVISED GROUND FLOOR PLAN WITH SITE PLAN
SCALE-1:96

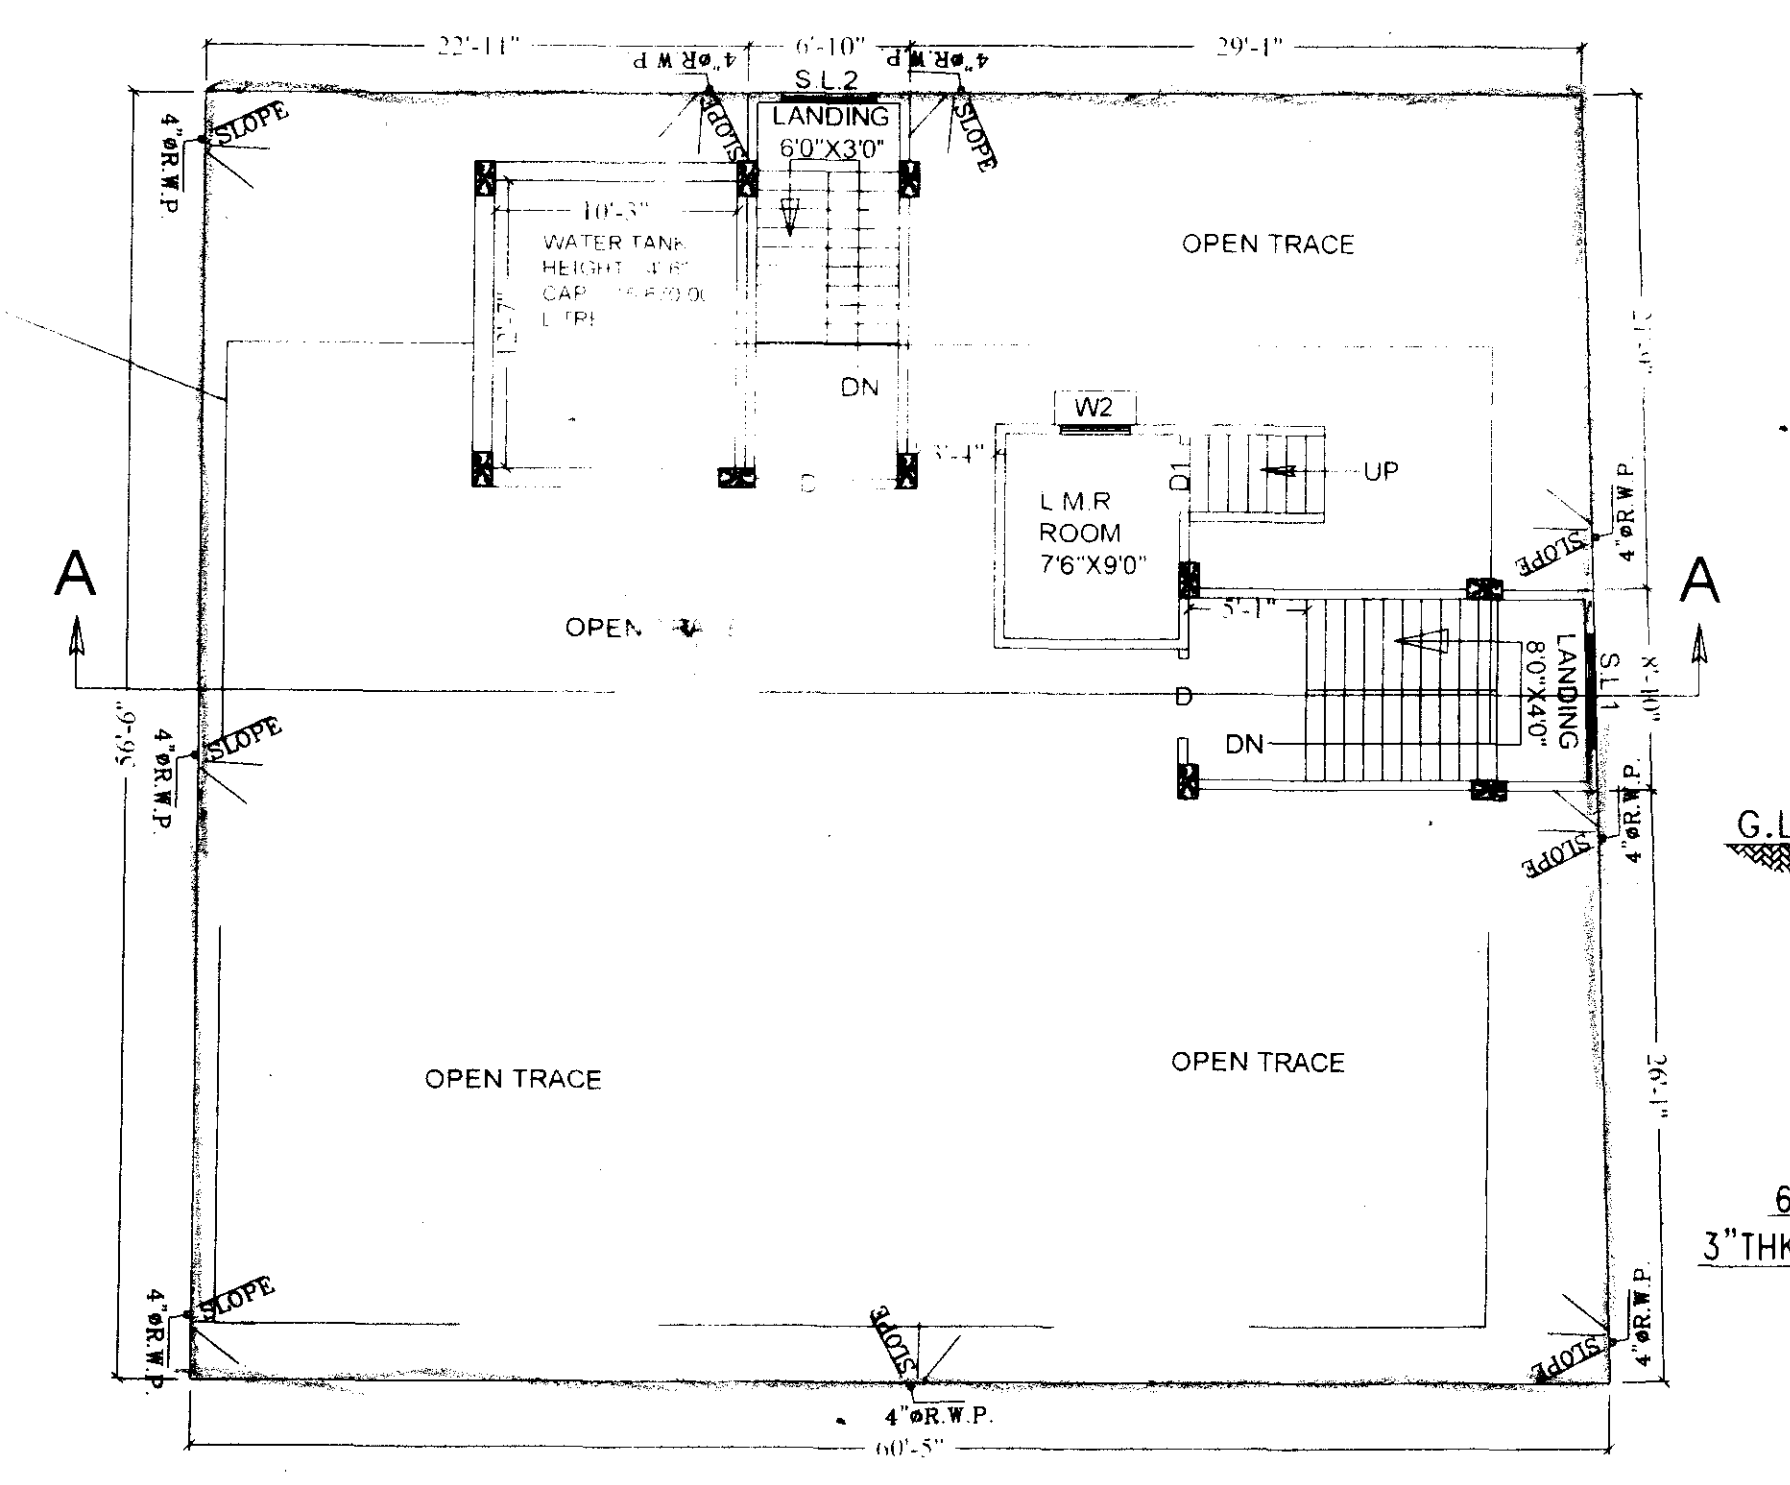


REVISED ROOF PLAN
SCALE-1:96

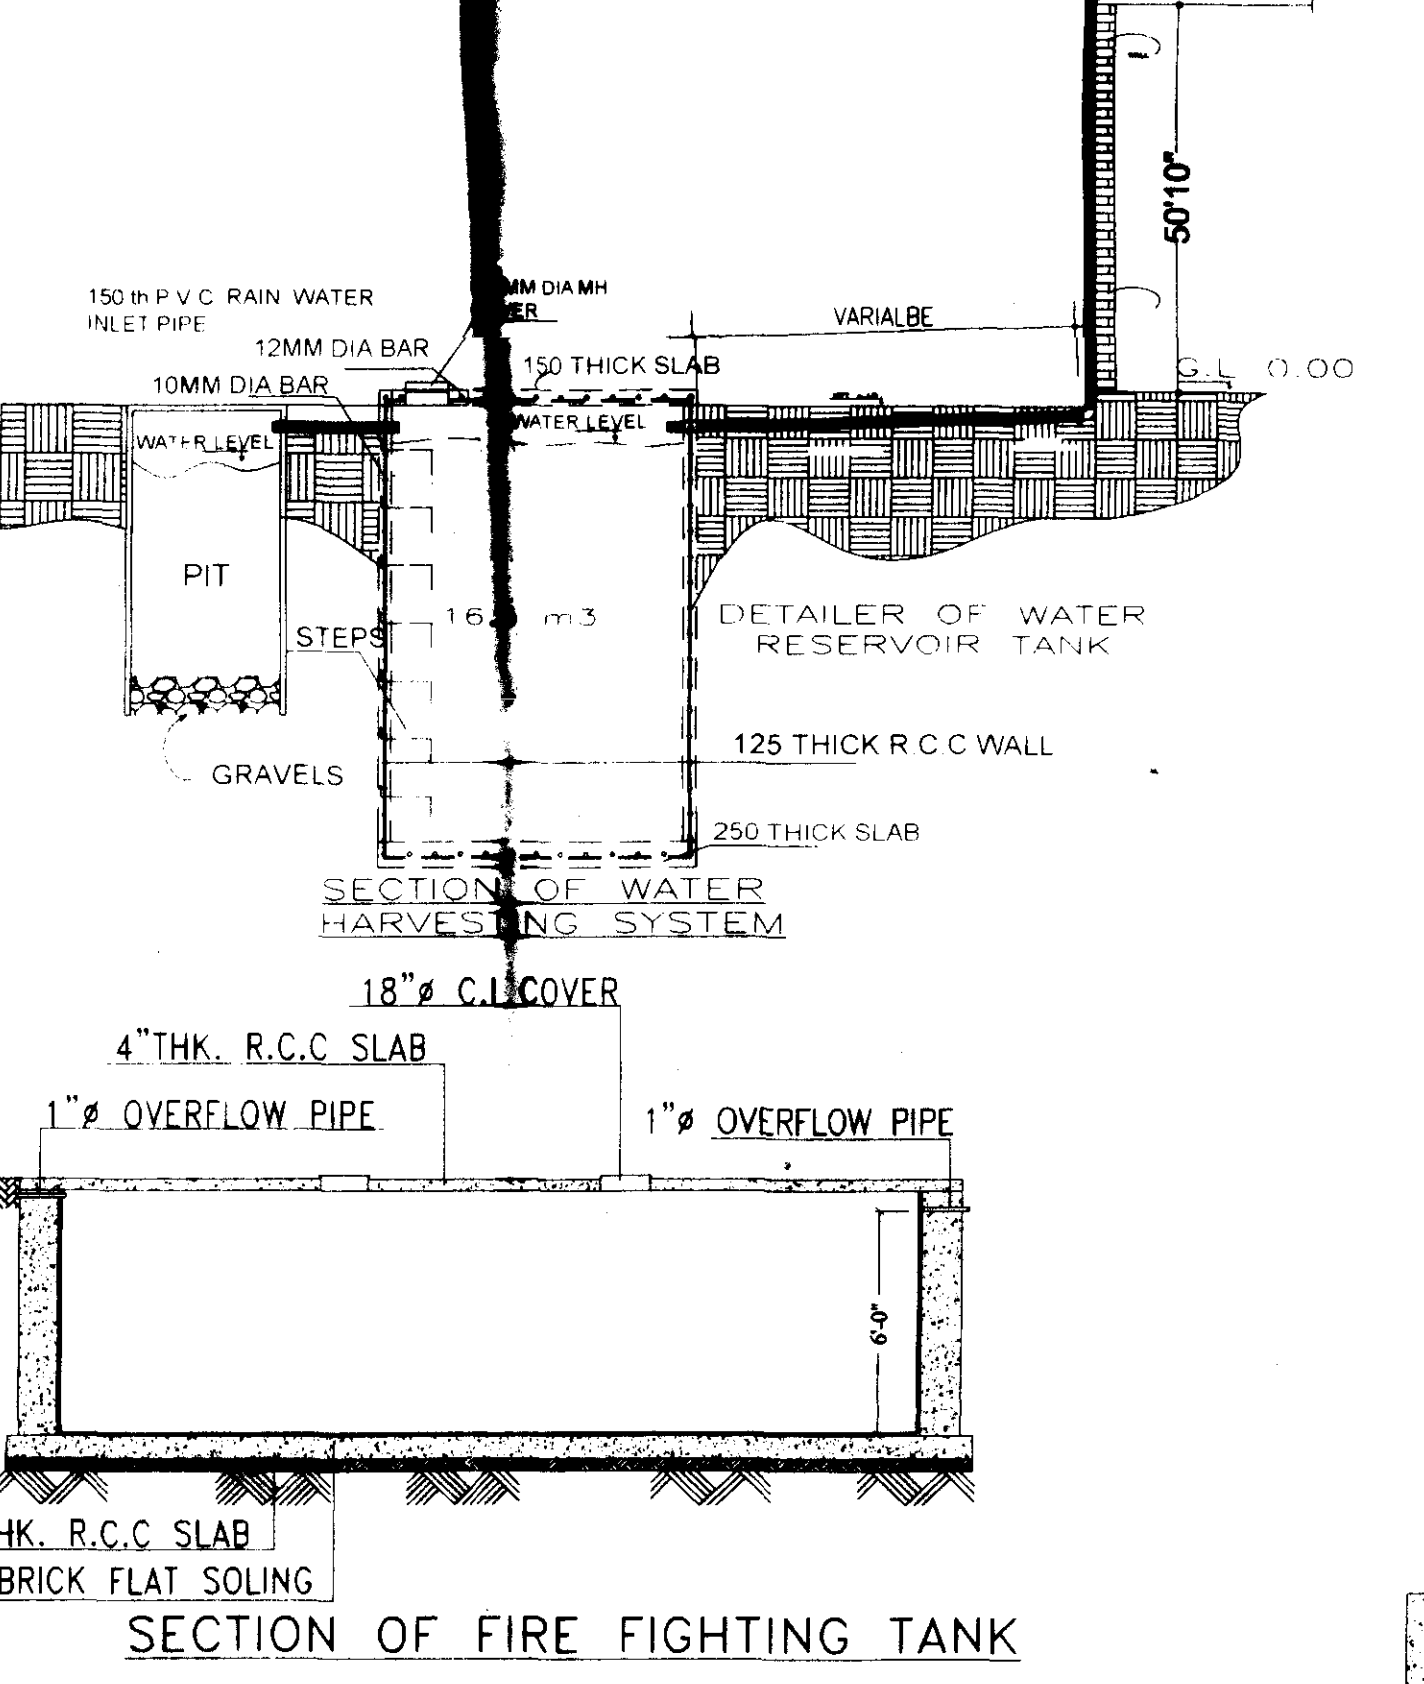


SECTION OF FIRE FIGHTING TANK

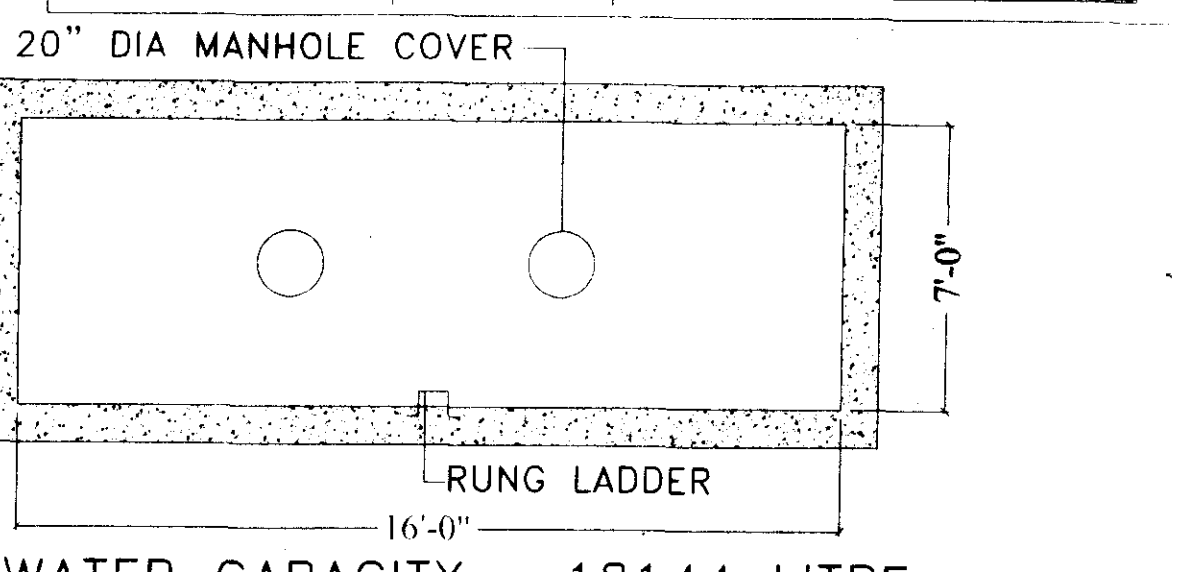


WATER CAPACITY :-18144 LITRE
PLAN OF FIRE FIGHTING TANK
SCALE: N.T.S

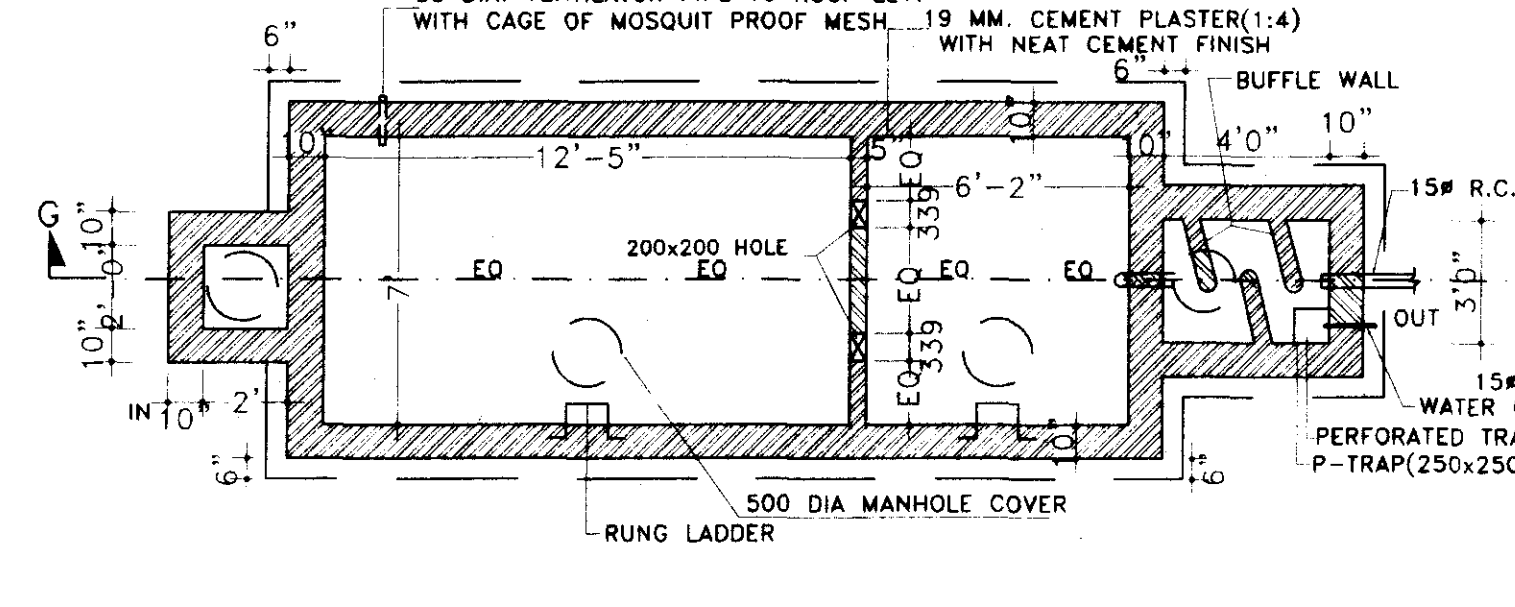


DETAILS OF SEPTIC TANK (100 USERS)
SCALE: N.T.S

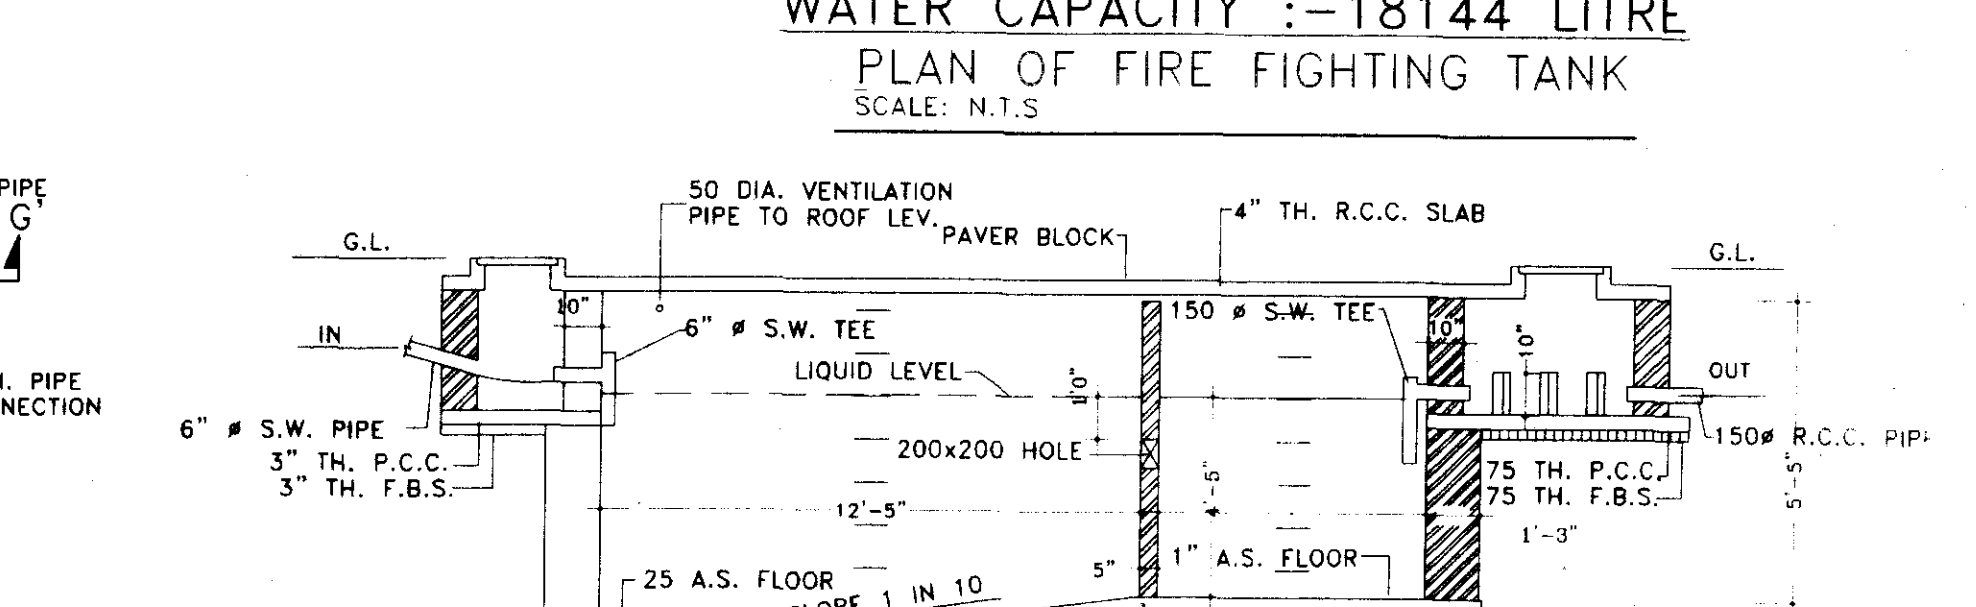

SECTION- G-G

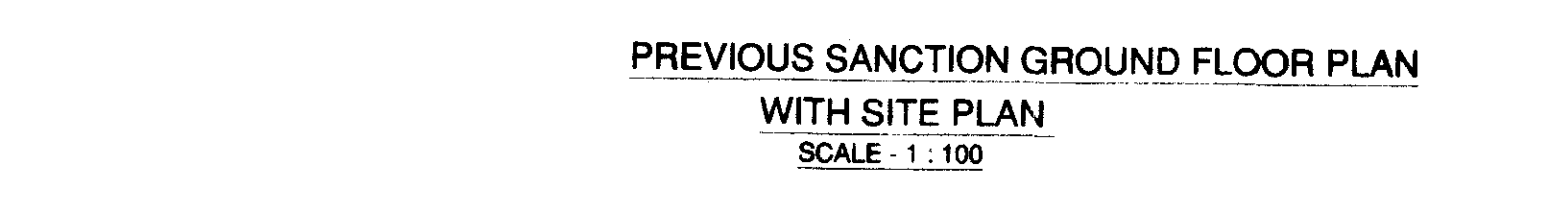

PREVIOUS SANCTION GROUND FLOOR PLAN WITH SITE PLAN
SCALE- 1:100

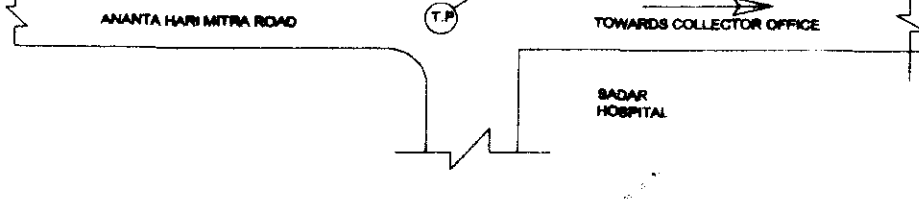

KEY PLAN
N.T.S