
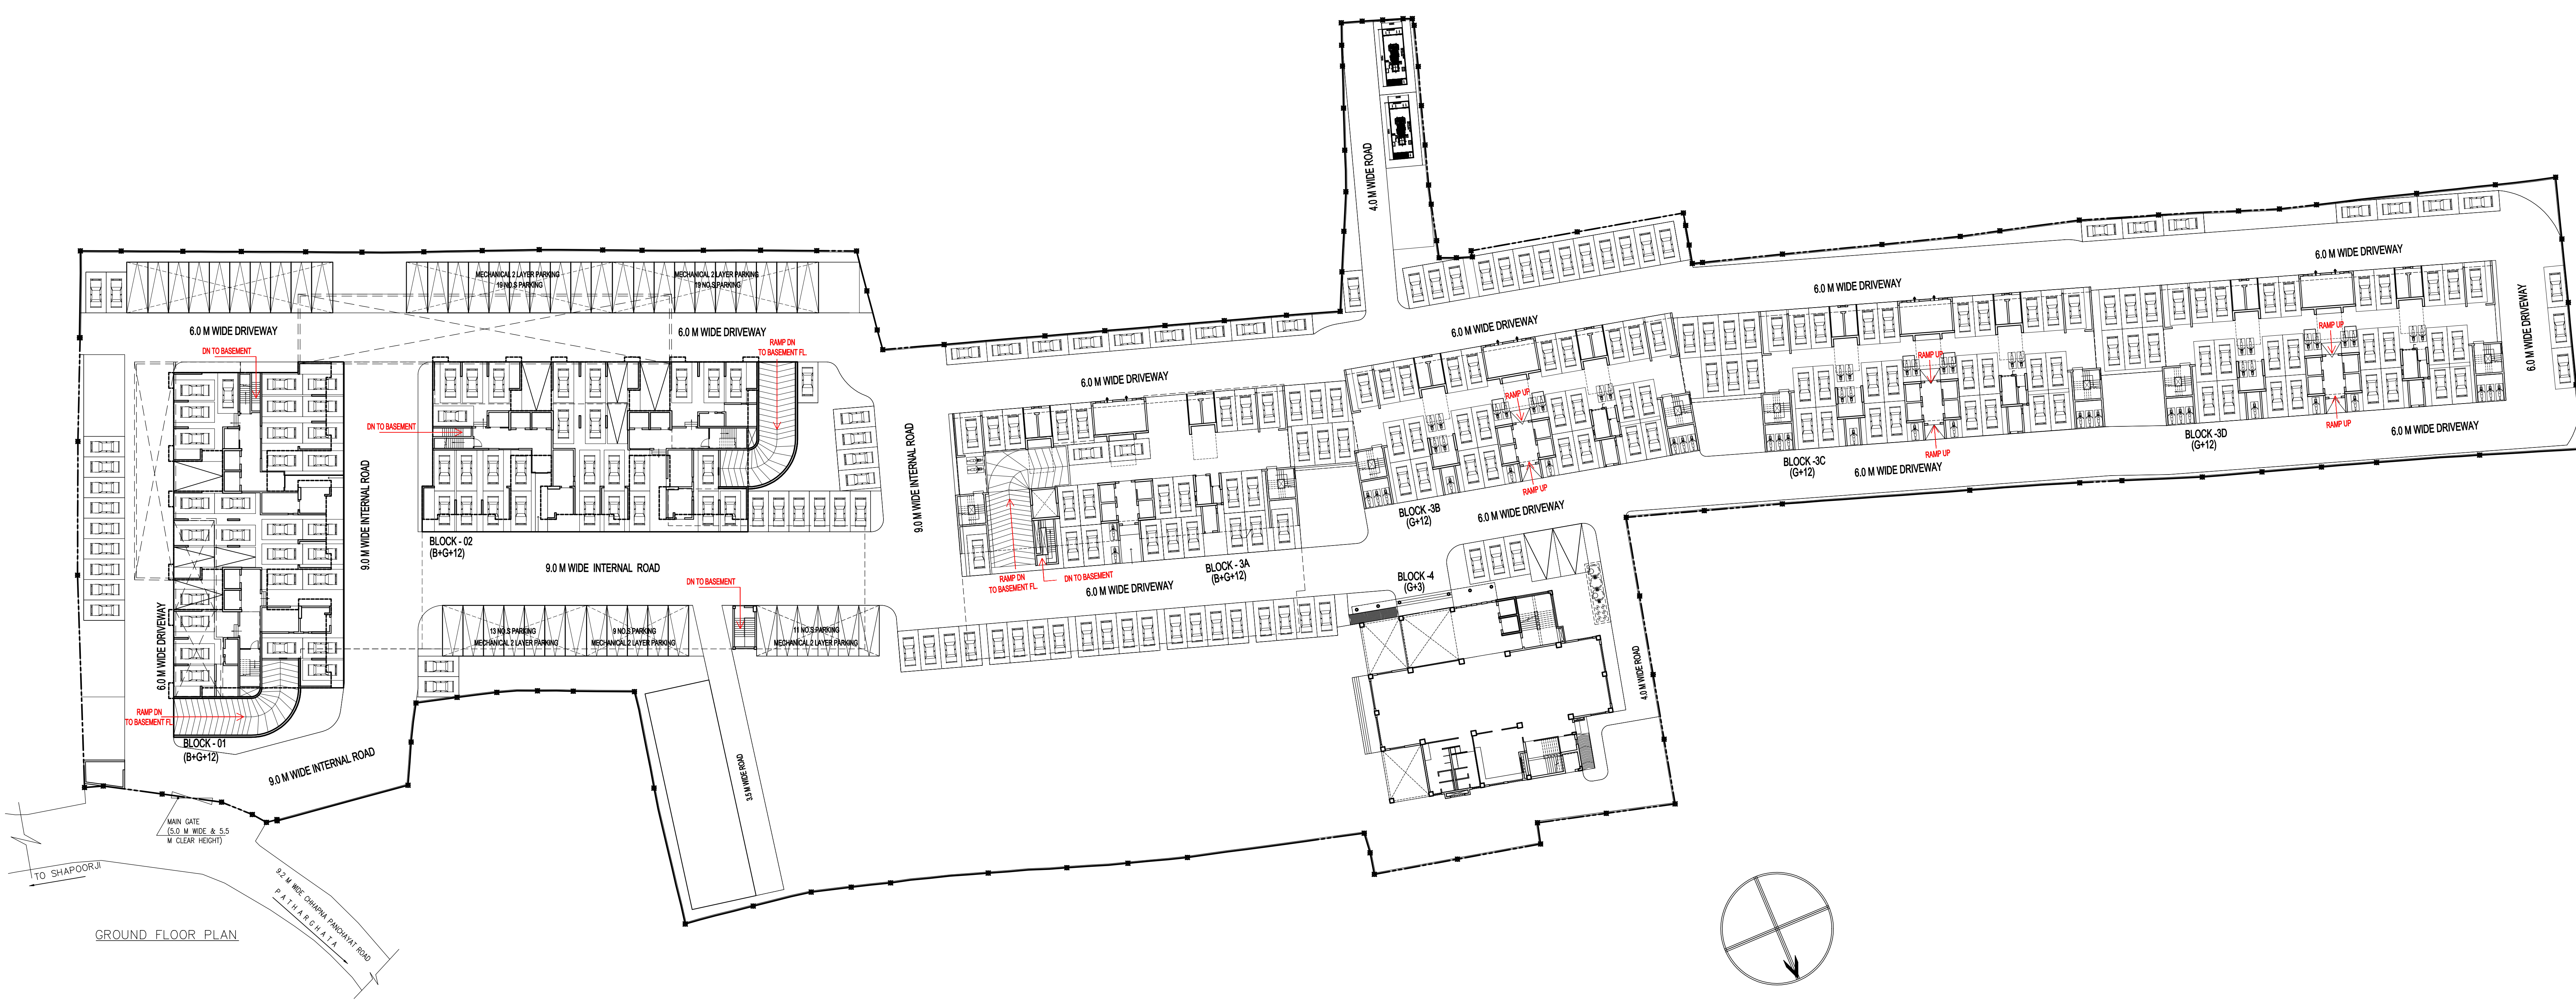


PROJECT
 REVISED PLAN PROPOSAL FOR B+G+XII(BLOCKS 1,2,3A),
 G+XII(BLOCK3B,3C,3D) & G+III(CLUB-BLK.4)
 STORIED (40 MTS HEIGHT) RESIDENTIAL BUILDING UNDER MOUZA
 CHAPNA, JL NO 35, R.S./ L.R
 DAGNO.-143,144(P),146,149,152(P),153,154,155,156,157,
 258,259,260,261,262,263,264(P),
 265(P),266(P),267(P),268,270(P),271,275,276,277,280 .
 UNDER PATHAR PPGHATA GRAM PANCHAYAT, P.O. & P.S.
 RAJARHAT NORTH 24 PARGANAS, KOLKATA - 700135.
 SUPERSEDING PREVIOUS MEMO NO. 8291/ NKDA/ BPS
 04(53)/2020. DATED- 02 / 08 / 21.

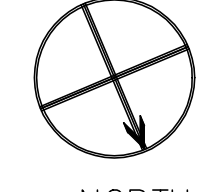

GROUND FLOOR PLAN SHOWING SITE

SIGNATURE OF OWNER

● GROUND FLOOR PLAN SHOWING SITE		 NORTH
SCALE 1:300	DRAWING NO. -01	

ESPACE 35A, DR.SARAT BANERJEE ROAD,KOLKATA-700029
 FAX:PHONE- 033-465-4190, 033-465-4199,
 e-mail- info@espaceindia.com

THIS DRAWING HAS NOT BEEN PUBLISHED AND IS THE SOLE PROPERTY OF ESPACE AND IS ISSUED TO THE PARTY FOR THE SPECIFIC PURPOSE OF MUNICIPAL SANCTION AND IT SHALL NOT BE REPRODUCED, COPIED, LENT OR OTHERWISE DISPOSED OFF DIRECTLY OR INDIRECTLY, NOR USED FOR ANY OTHER PURPOSE OTHER THAN FOR WHICH IT IS FURNISHED.