




GROUND FLOOR PLAN
SCALE:-400

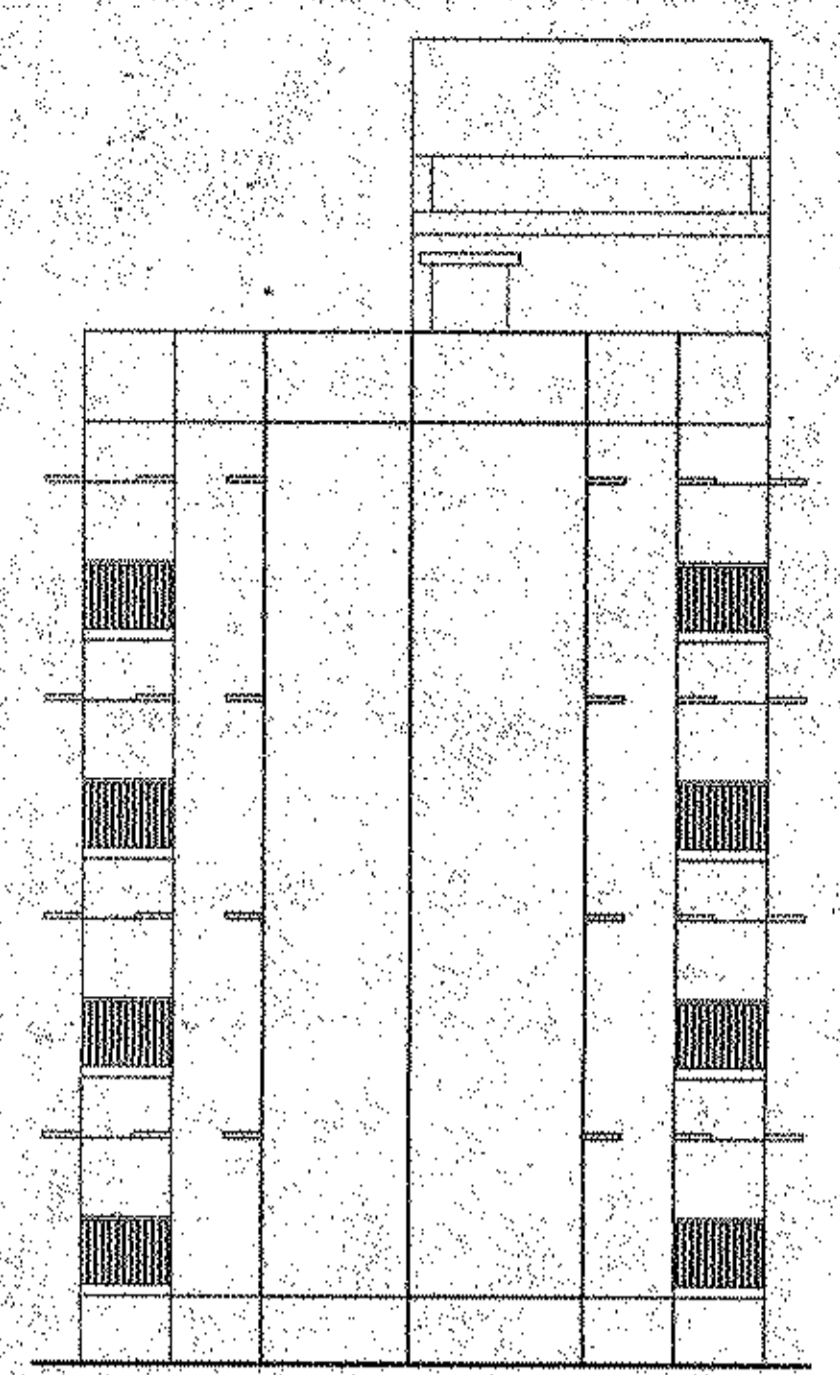


FRONT ELEVATION
TYPE : A

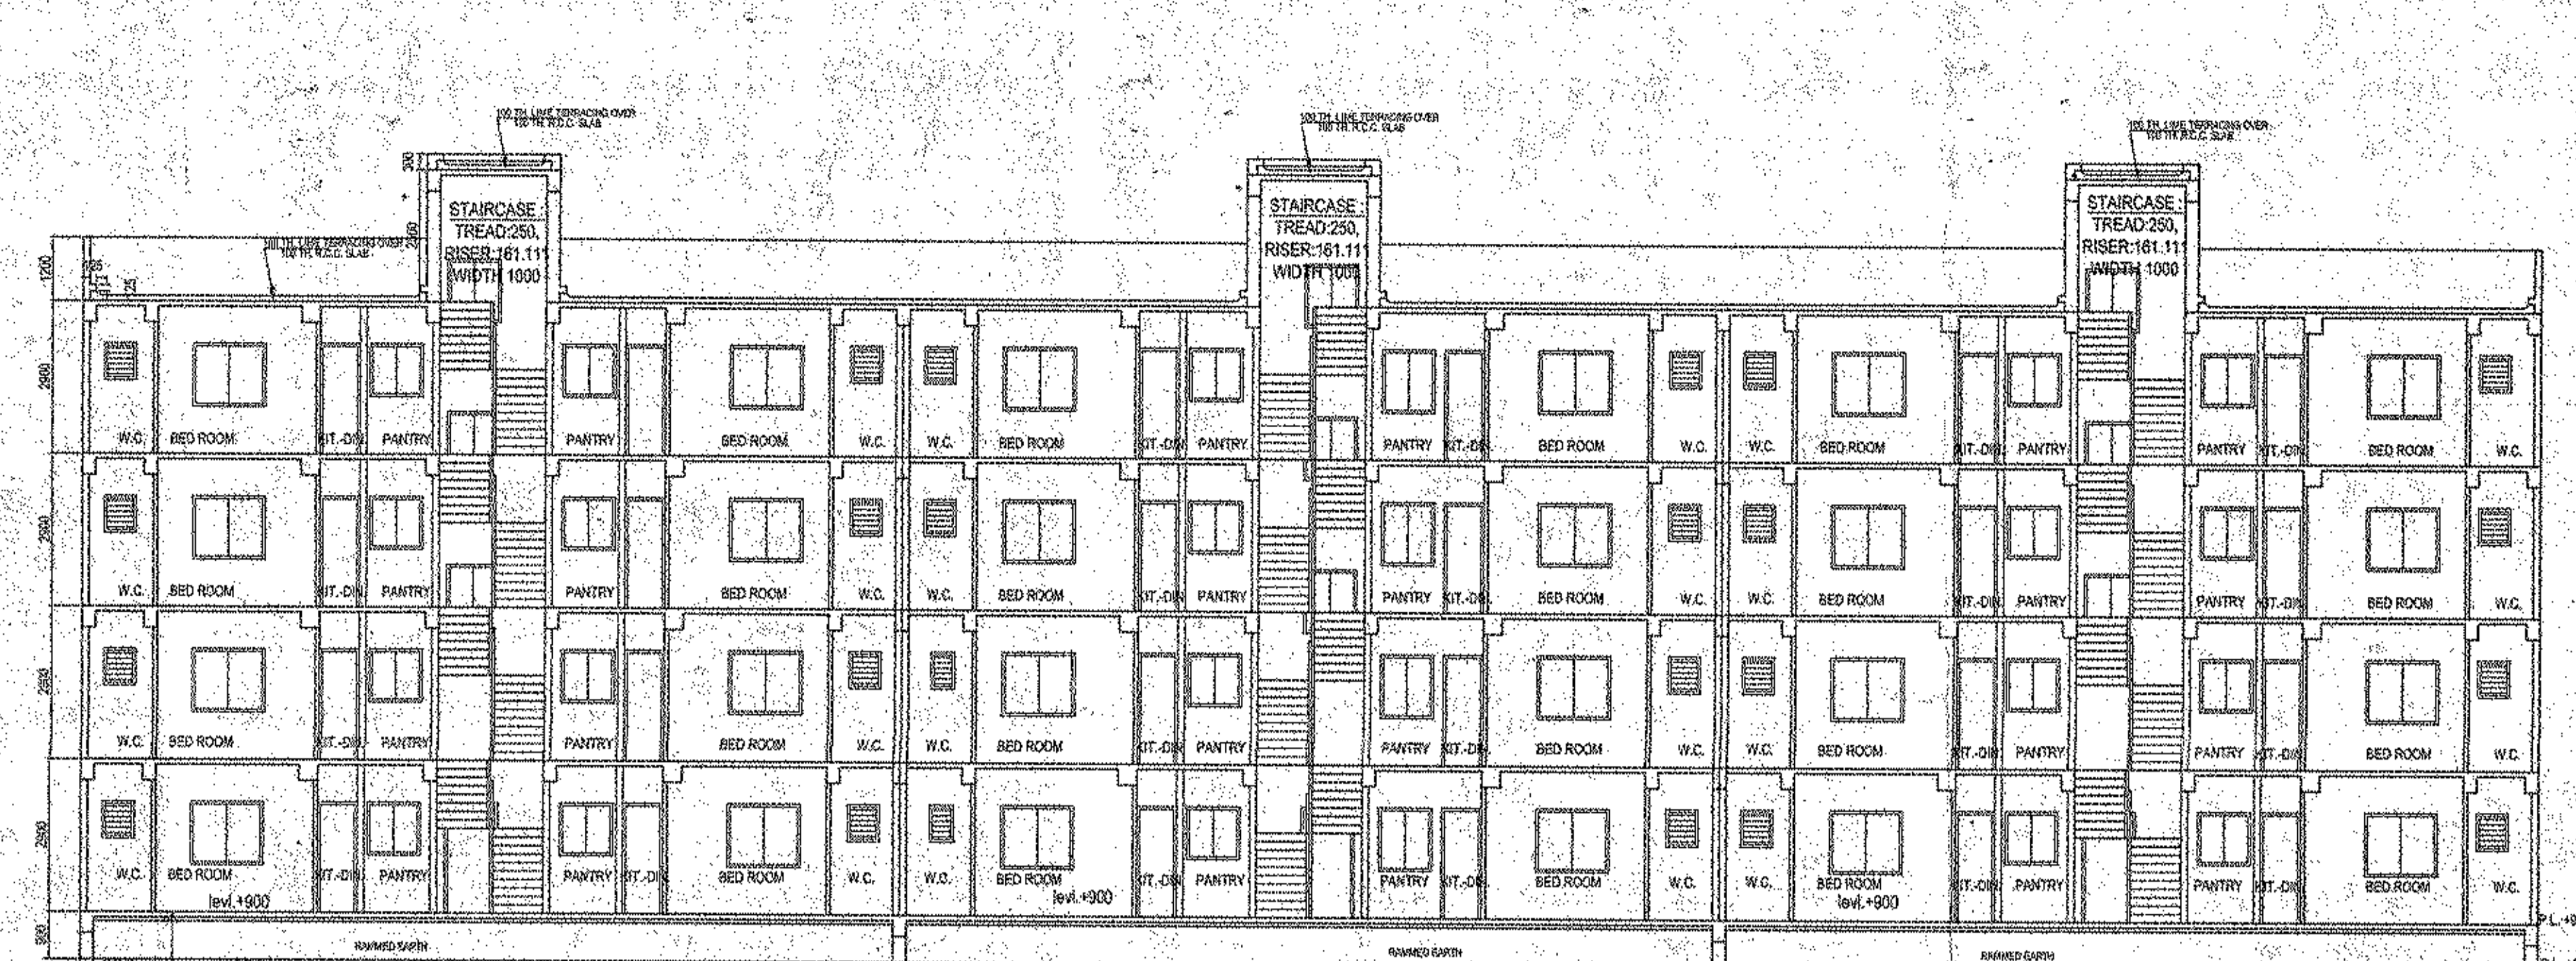


SECTION AT 'X-X'
TYPE : A

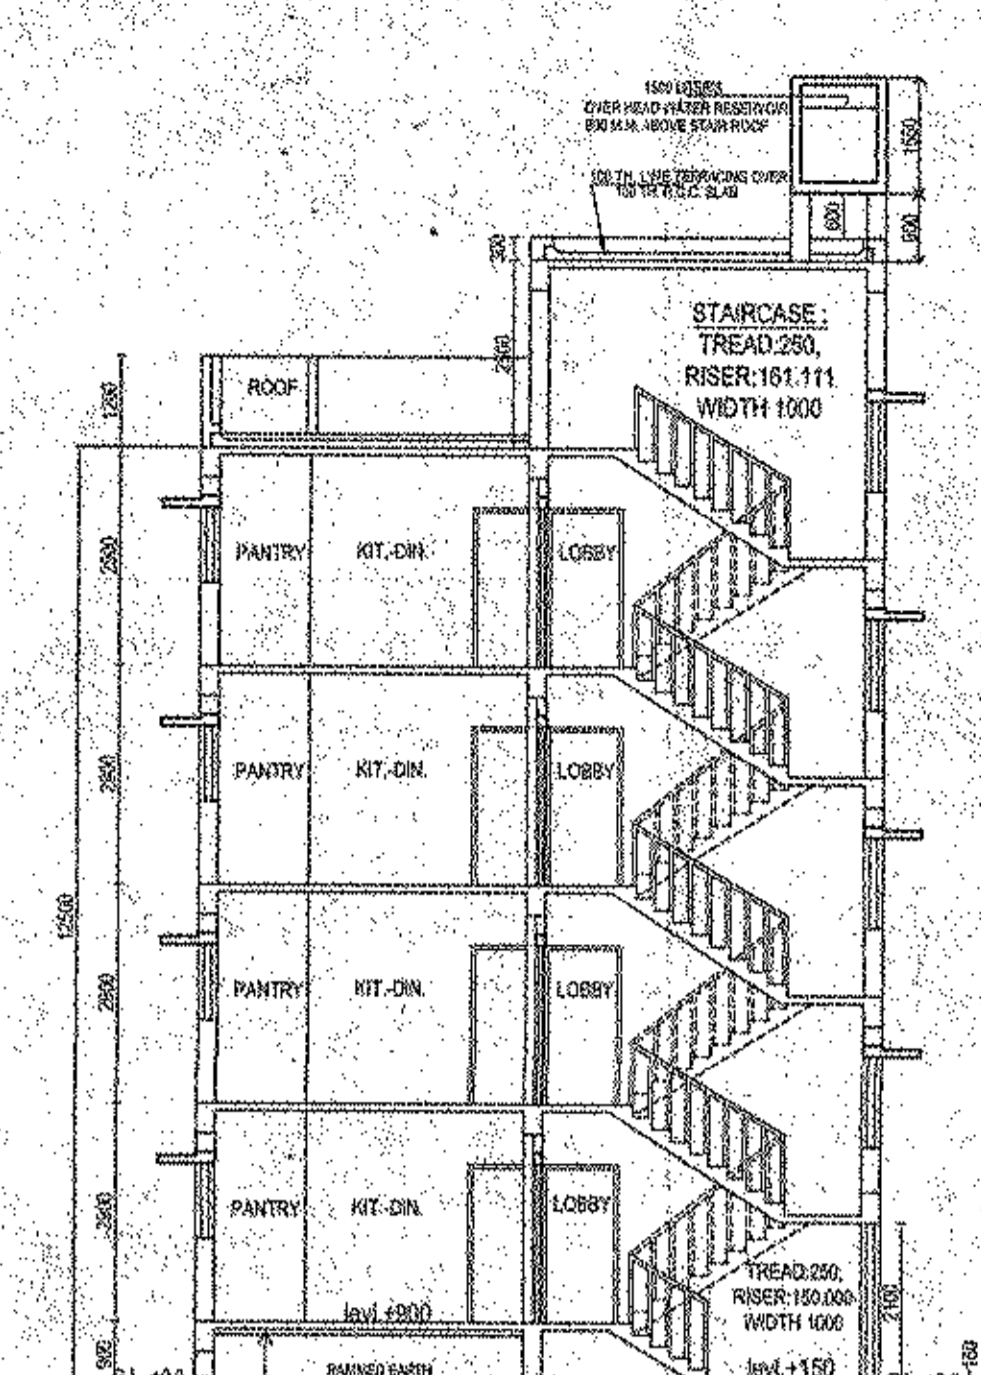


SECTION AT 'Y-Y'
TYPE : A

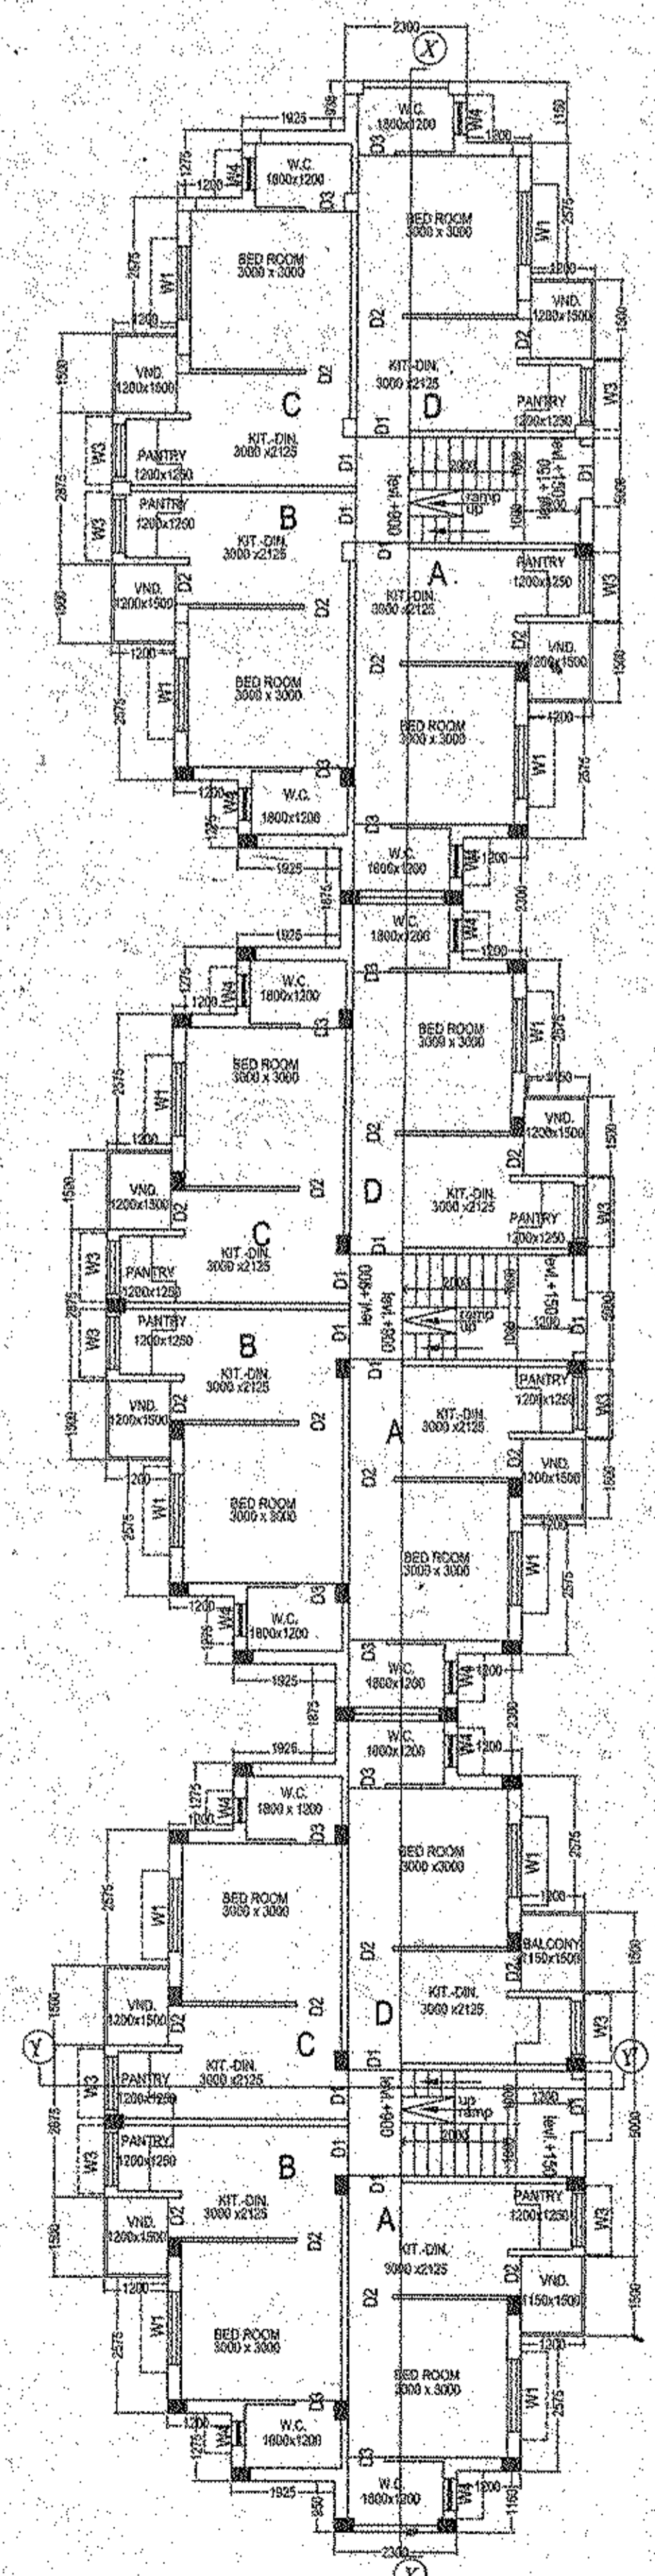


GROUND FLOOR PLAN
(TYPE : A)

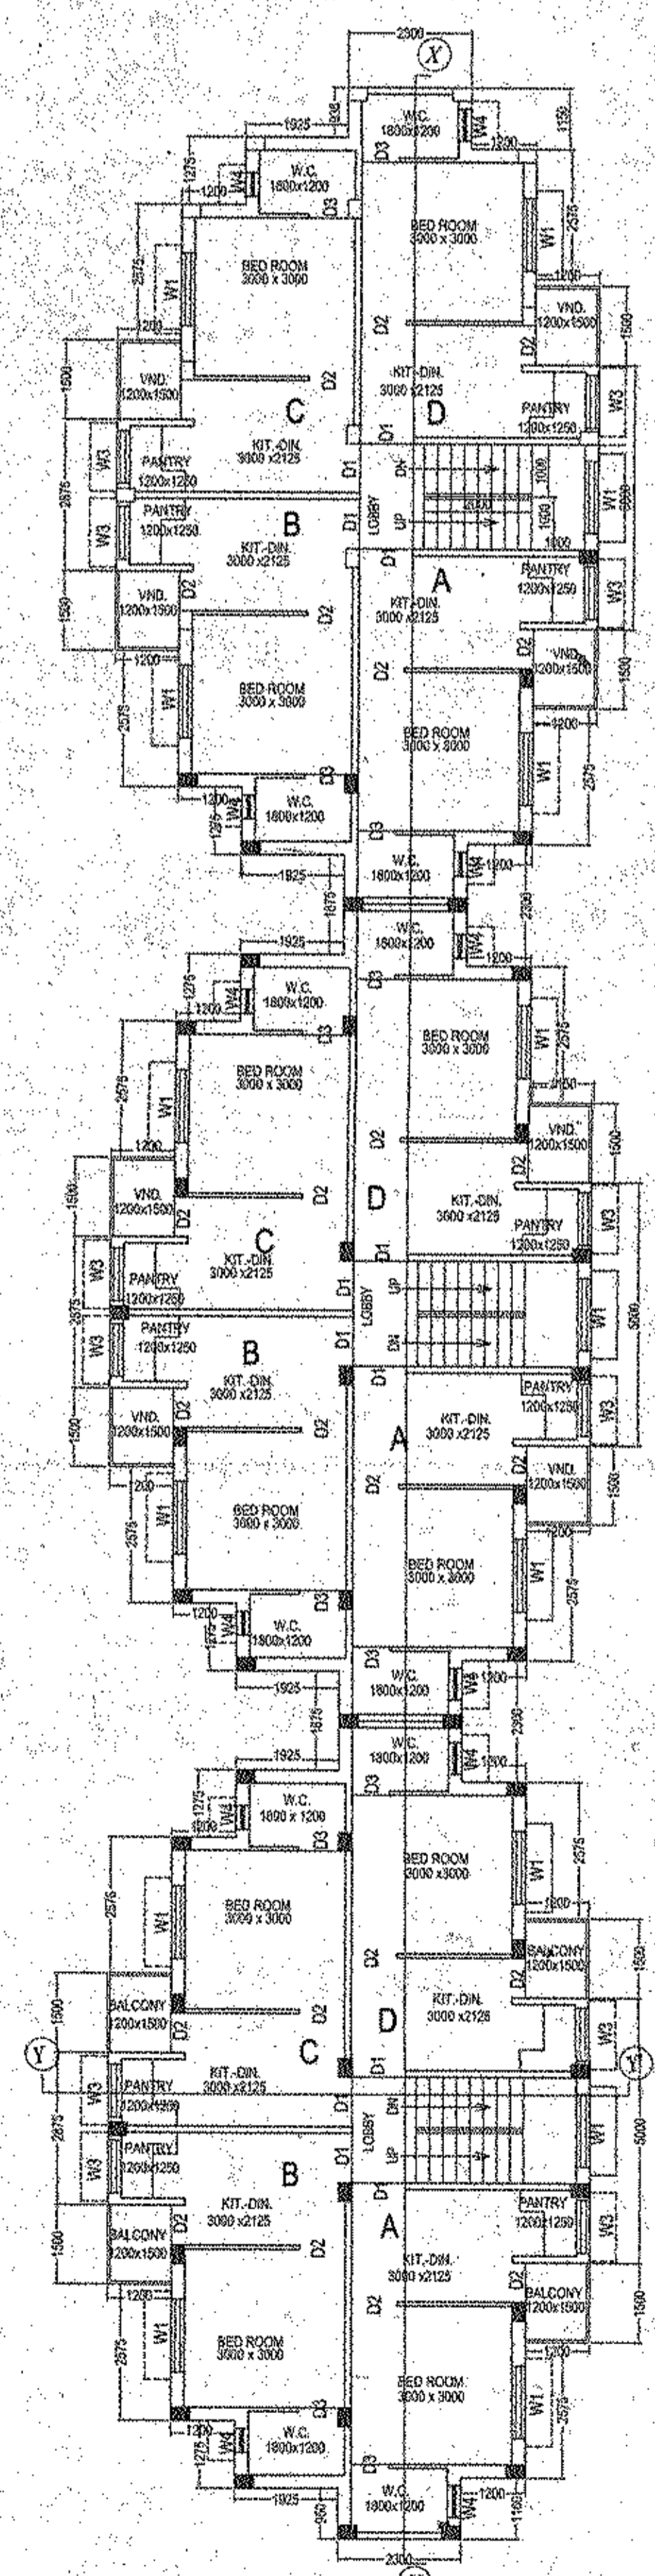


TYPICAL FLOOR PLAN
(1ST. TO 3RD. FLOOR PLAN)
(TYPE : A)

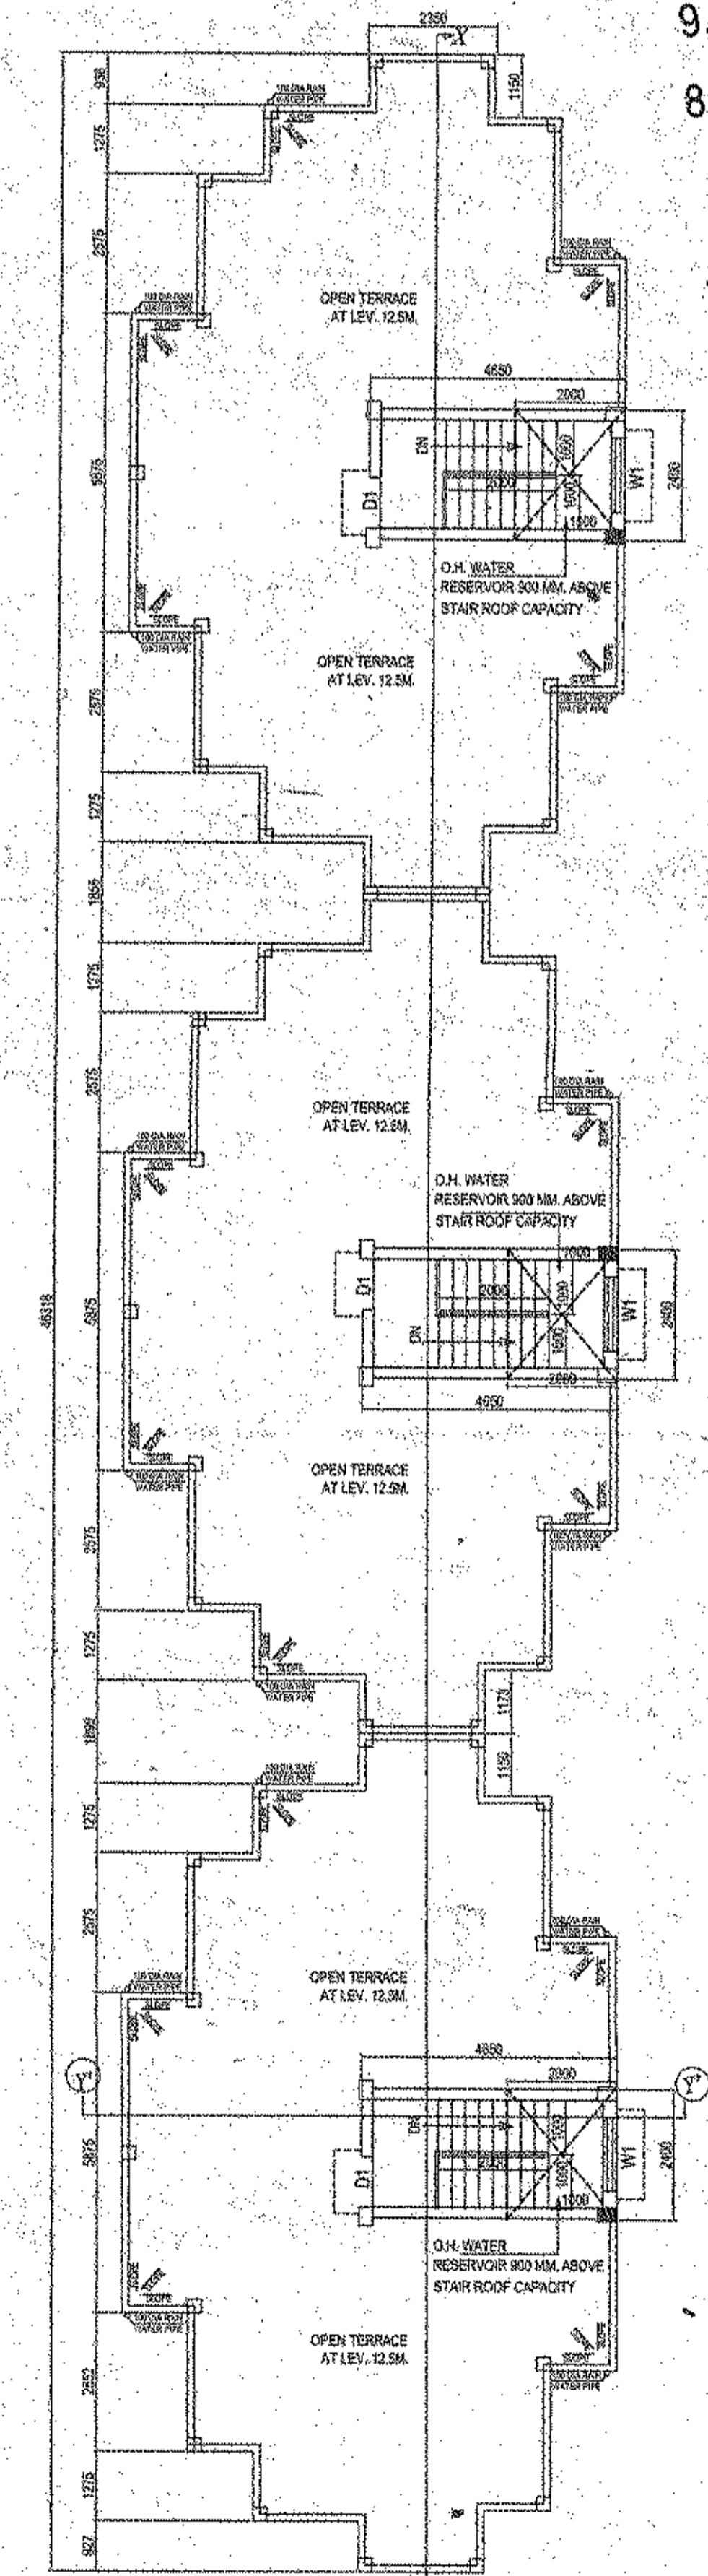

ROOF PLAN
(TYPE : A)

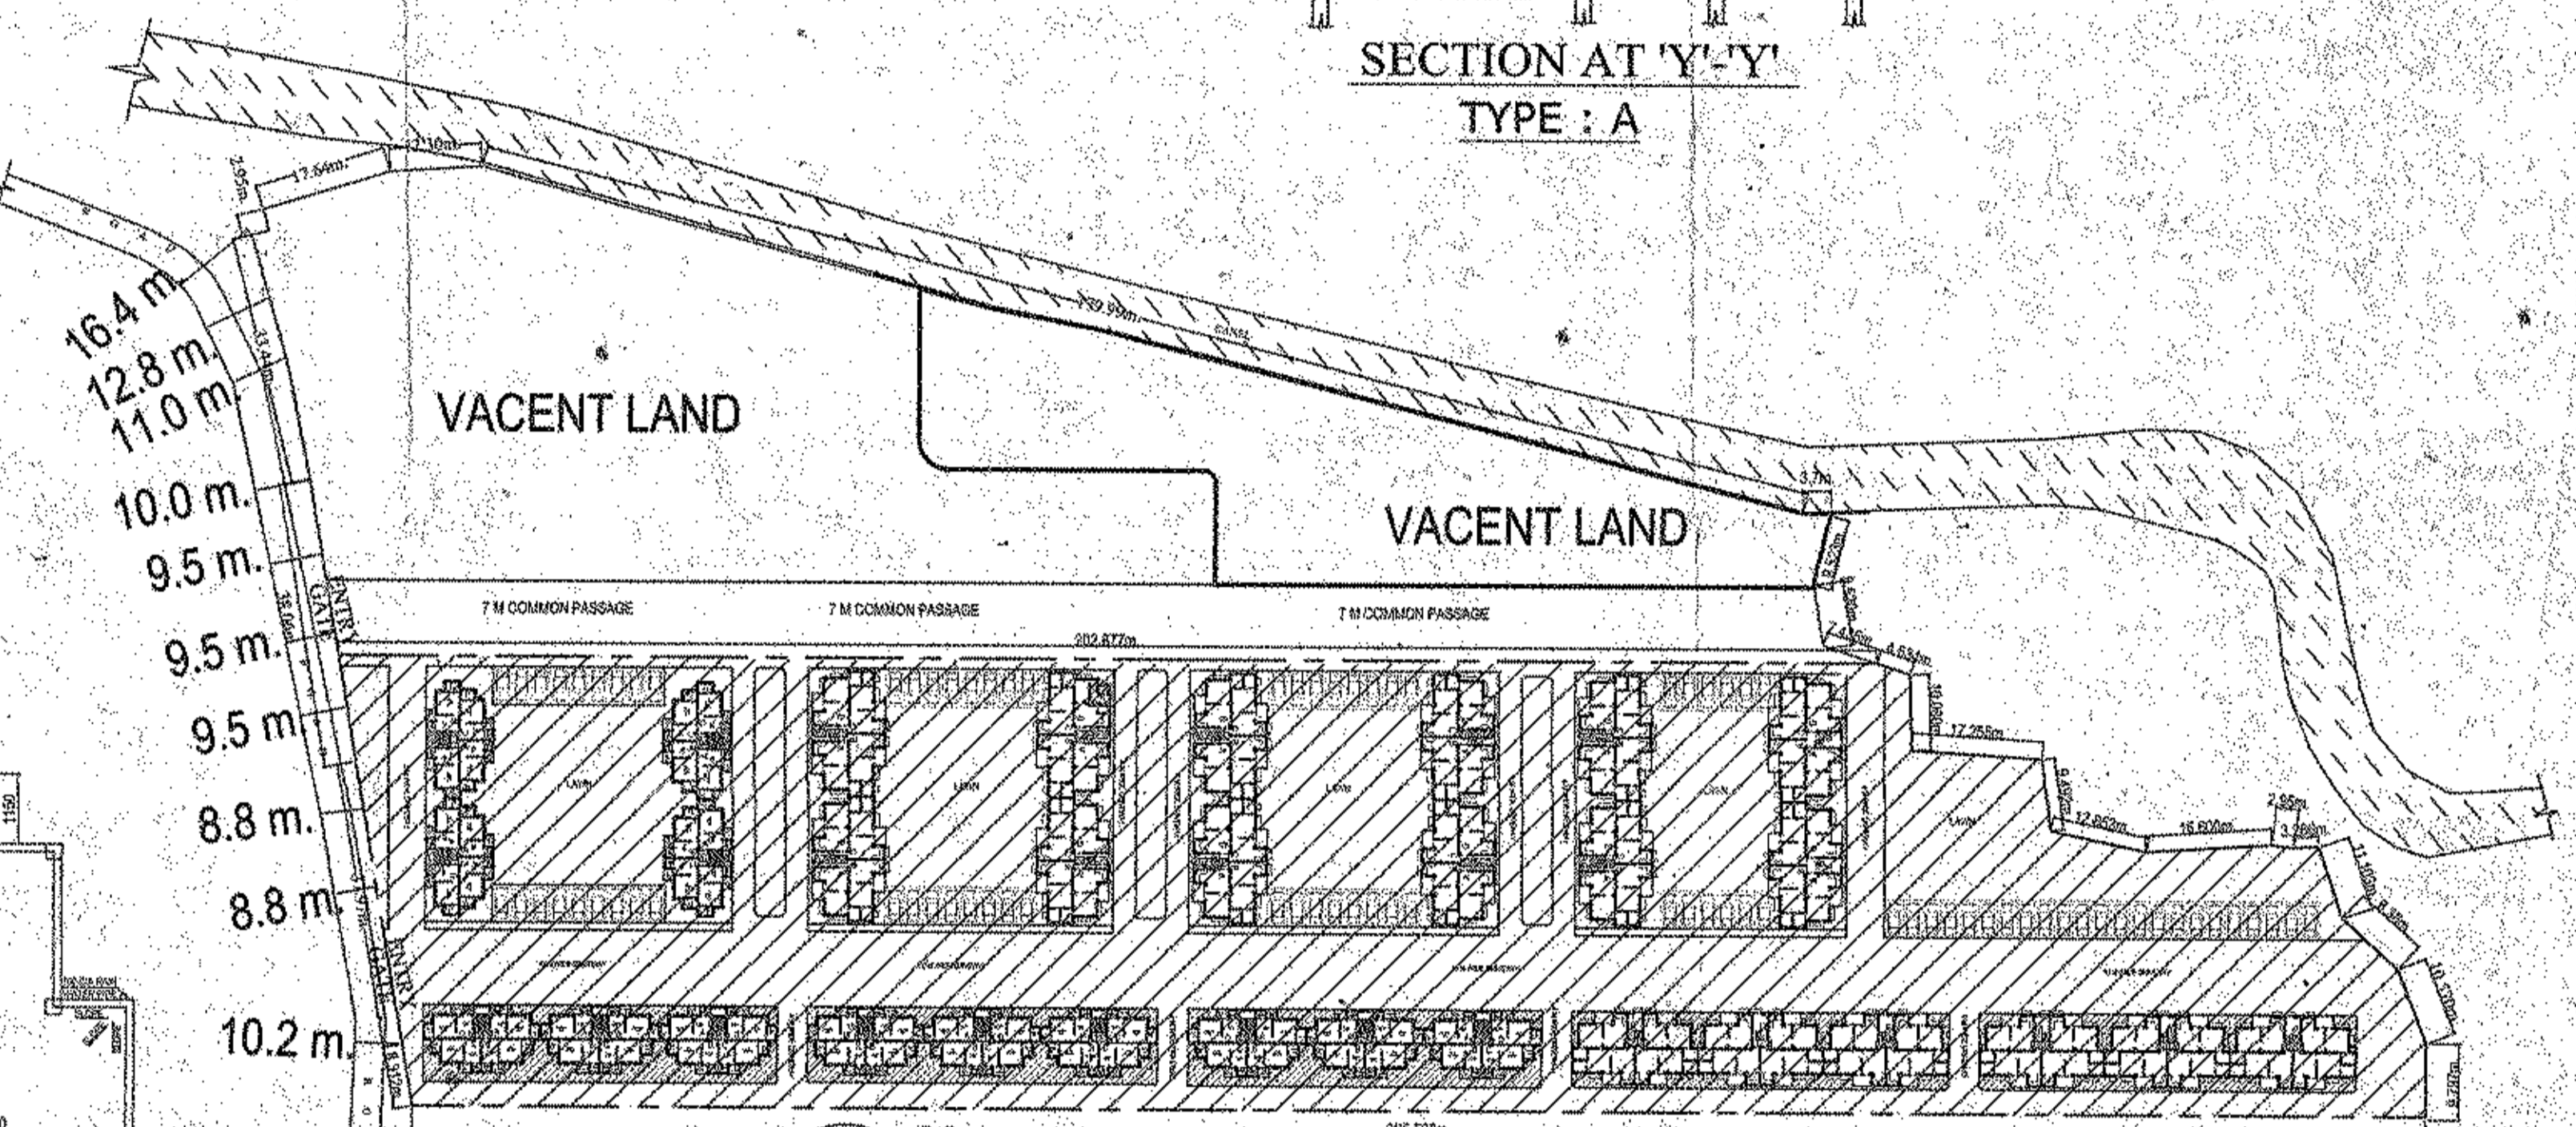

KEY PLAN
SCALE:-800

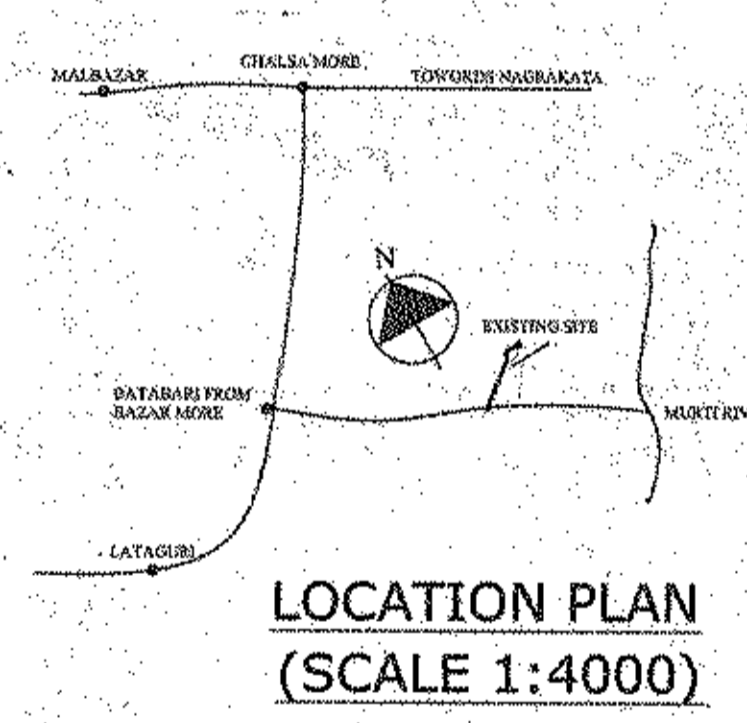

LOCATION PLAN
(SCALE 1:4000)

DETAILS OF AREA STATEMENT
(BLOCK NO - 6 TO 19 & 26 TO 42) TOTAL NO OF BLOCK = 31 NO.
TYPE - A = 10, TYPE - B = 18
TOTAL LAND AREA = 3.665 ACRE = 159028 SQ.FT. i.e. 14880.935 SQ.M.
FOUR STORED:
TOTAL GROUND COVERAGE AREA = (107.35X13) + (134.34X18) = 1395.55+2418.12 = 3813.67 SQ.M (28.89%)
TYPE - A = 107.35 SQ.M (EACH), TYPE - B = 134.34 SQ.M (EACH)
TOTAL GROUND FLOOR AREA = 3813.67 SQ.M.
TYPICAL 1ST TO 3RD FLOOR AREA = 15254.88 SQ.M.
TOTAL BUILT UP AREA = 15254.88 SQ.M.
TOTAL NO OF BLOCK = 31 NOS.
TOTAL NO OF FLAT = 488 NOS.
TOTAL NO OF CAR PARKING PROVIDED = 63 NOS.

DOOR AND WINDOW SCHEDULE

DOOR MKD.	SILL	SIZE	WINDOW MKD.	SILL	SIZE
D1	---	1000X2100	W1	900	1500X1200
D2	---	900X2100	W2	900	1200X1200
D3	---	750X2100	W3	1100	1000X1000
			W4	1350	400X750

Anupam Maithi
ANUPAM MAITHI
C.O.A. Registered Architect
CA2010/48528
anupam.maithi@yahoo.co.in

SIGNATURE OF ARCHITECT

Sanjay J. Parvathi
SANJAY J. PARVATHI
M.E. (STRUCTURAL), M.E. (CONSTRUCTION)
R.C.C.E., F.I.C.I., F.I.R.I., F.I.S.I.
E.S.E. NO. 104 (I) N.L.G.

SIGNATURE OF STRUCTURAL ENGINEER.


PROJECT - PROPOSED IV STIRIED RESIDENTIAL PROJECTS AT MOUZA-DAKSHIN DHUPHORA, L.R. PLOT NO-537, 539, 540(P), 541(P), 542(P), 543(P), 544(P) & 545(P). J.L. NO - 28 , L.R. KHATIAN NO - 1203.

DISTRICT - JALPAIGURI, POLICE STATION-MATIALI, POST OFFICE- BATABARI, PIN - 735206.

SIGNATURE OF PANCHAYET PRODHAN.

ARCHITECTS:-
MOZAIK
P-521, RAJA BASANTA ROY RD.
KOLKATA-29
PH. NO.- 033-40670094/9831180114
DATE 20.11.2018

NOTE:-
ALL DIMENSIONS ARE IN MM.
UNLESS NOTED OTHERWISE
SHEET SCALE= 1:100 OTHERWISE MENTION

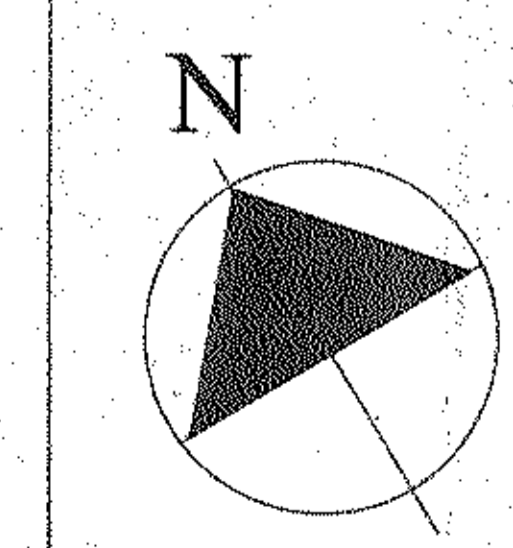

For Sree Bhatji
Sree Bhatji
SIGNATURE OF OWNER