

TITLE :- PROPOSED GROUND + 7 STORIED RESIDENTIAL CUM COMMERCIAL BUILDING.

OWNERS:
1. SMT. ASHA MITTAL
2. SRI KAILASH NATH MITTAL
LOCATION:
JALAPARISAD ROAD, SILIGURI

LAND SCHEDULE:-

MOUZA -DABGRAM
J.L. NO. -2
PLOT NO. -R.S.84(P) R.S.85(P), L.R. 9
KHATIAN NO. -82(R.S.) 319,318 (L.R.)
SHEET NO. -9(R.S.) 32(L.R.)
P.S. -BHAKTINAGAR
DIST. -JALPAIGURI
PARGANA -BAIKUNTHAPUR
WARD NO -41
HOLDING NO -570/1,570/2

SCHEDULE OF DOORS		
TYPE	LINTEL	SIZE
FD1	2100	1100 x 2100
D1	2100	1500 x 2100
D2	2100	1000 x 2100
D3	2100	900 x 2100
D4	2100	750 x 2100
SD	2100	2400 x 2100

SCHEDULE OF WINDOWS		
TYPE	LINTEL	SIZE
W1	2100	1800 x 1350
W2	2100	1350 x 1350
W3	2100	1200 x 1350
W4	2100	1000 x 1350
W5	2100	750 x 1350
W6	2100	900 x 1050
W7	2100	600 x 900
SW	2100	1500 x 1350

AREA STATEMENT:-

- LAND AREA (AS/DOCUMENTS) = 2776.92 SQM.
- LAND AREA (AS/SITE) = 2757.58 SQM.
- PERMISSIBLE GROUND COVERAGE = 1378.79 SQM (50.00%)
- PROPOSED GROUND COVERAGE = 1220.29 SQM (44.25 %)
- PERMISSIBLE F.A.R = 2.25
- PROPOSED F.A.R = 2.249
- PUMP ROOM AREA AT LVL. -2850 = 42.20 SQM.
- GROUND FLOOR AREA = 1215.55 SQM.
- TYPICAL(1st TO 7th) FLOOR AREA = 822.15 SQM.(EACH)
- TOTAL FLOOR AREA = 6970.60 SQM.
- TOTAL COMMERCIAL AREA = 298.38 SQM. (12.89 % OF TOTAL FLOOR AREA)
- TOTAL NO.OF TENEMENT = 42 NOS.
- TOTAL TENEMENT AREA = 4931.92 SQM.
 - a. FLAT- A = 111.32 Sq.m
 - b. FLAT- B = 106.88 Sq.m
 - c. FLAT- C = 104.38 Sq.m
 - d. FLAT- D = 143.46 Sq.m
 - e. FLAT- E = 137.80 Sq.m
 - f. FLAT- F = 100.75 Sq.m
- REQUIRED PARKING = 48 NOS.
- PROVIDED PARKING = 51 NOS. (Covered-26 nos., Open Mechanical-20 nos., Open -5 nos.)
- PERMISSIBLE HEIGHT OF THE BUILDING = 60 M.
- PROPOSED HEIGHT OF THE BUILDING = 25.5 M.
- PERMISSIBLE GREEN AREA = 413.637 sq.m. (15.00%)
- PROPOSED GREEN AREA = 439.620 sq.m. (15.94%)
- OCCUPANCY OF LAND = RESIDENTIAL CUM COMMERCIAL
- OCCUPANCY/USE OF BUILDING = RESIDENTIAL
- LUCC MEMO NO. = 7156/SJDA DATED = 04.10.2021

NOTE:

- ALL DIMENSIONS ARE IN MILLIMETRES.
- ONLY WRITTEN DIMENSIONS ARE TO BE FOLLOWED.
- ALL EXTERNAL WALL SHALL BE 200MM. THICK AND INTERNAL WALL SHALL BE 125 MM. THICK.

CERTIFICATE OF OWNER

I DO HEREBY DECLARE THAT THE BUILDING PROPOSED FOR CONSTRUCTION SHALL BE SUPERVISED BY THE B.A. / L.B.S. SIGNING THE BUILDING PLAN APPLICATION OR IN HIS ABSENCE BY ANY OTHER B.A. / L.B.S. OF THE APPROPRIATE CATEGORY AND AS APPROVED BY THE AUTHORITY.

Asha Mittal
Kmm #41
SIGNATURE OF OWNERS

CERTIFICATE OF STRUCTURAL STABILITY

I/We do hereby certify that the foundation and superstructure of the proposed building on Plot no. - 84(P) R.S.85(P) (R.S.) 9(L.R), Street - Jalaparisad Road, Ward no. - 41, under the jurisdiction of S.M.C. have been personally inspected and also design by me/us will make such foundation and super structure safe in all respect including the consideration of bearing capacity and settlement of soil and other condition, if any, conforming to all stipulations of all relevant IS Code of Practice and National Building Code.

Sanjay Parekh
SANJAY PAREKH
M.E.(STRUCT.), M.E.(CONST. ENG.)
P.C.E., FIE-(F-018202-4)
F.S.E. NO. 104(I) K.M.C.
PUC/ENGR/J-27 S.M.C.

Somendra Bhadra
Somendra Bhadra
Geo-Technical Engineer, Class-I
SMC Empalement Number-I-09
457, Bidan Road, Siliguri
Ph. No. 97330-45915
e-mail - sbhadra65@gmail.com

SIGNATURE OF STRUCTURAL ENGINEER

SIGNATURE OF GEO-TECHNICAL ENGG.

CERTIFICATE OF BUILDING PLAN

I/We do hereby certify that PLANS, ELEVATIONS AND OTHER STRUCTURAL DETAILS OF THE PROPOSED BUILDING ON PLOT NO. -84(P) R.S.85(P) (R.S.) 9(L.R), JALAPARISAD ROAD, WARD NO. - 41, UNDER THE JURISDICTION OF S.M.C. HAVE BEEN PREPARED IN CONFORMITY WITH ALL RELEVANT PROVISIONS UNDER THE WEST BENGAL MUNICIPAL(BUILDING) RULES 2007. THIS ALSO TO CERTIFY THAT ALL RELEVANT "NO OBJECTION" CERTIFICATE FROM THE RESPECTIVE AUTHORITIES SUCH AS, FIRE & EMERGENCY SERVICES, N.C.B., TELECOMMUNICATION DEPARTMENT, AND OTHERS, IS ENCLOSED WITH THE APPLICATION FOR SEEKING APPROVAL OF THE SAID PLOT.



SIGNATURE OF ARCHITECT

Riya Biswas
RIYA BISWAS (B.Arch)
CA/2019.112919


TITLE:

GROUND FLOOR PLAN, SITE PLAN & COLUMN LAYOUT

SCALE :- VARIES
DATE :- 21.04.2022
SHEET NO. :- 01/02
CHKD BY. :- K.K.ROY
DRAWN BY. :- SAHELI

ARCHITECT:-
GREEN ARCHITECTURE CONSULTING ENGINEERS PVT. LTD.

1ST FLOOR, B.R. AMBEDKAR COMPLEX, HILL CART ROAD, SILIGURI - 734003

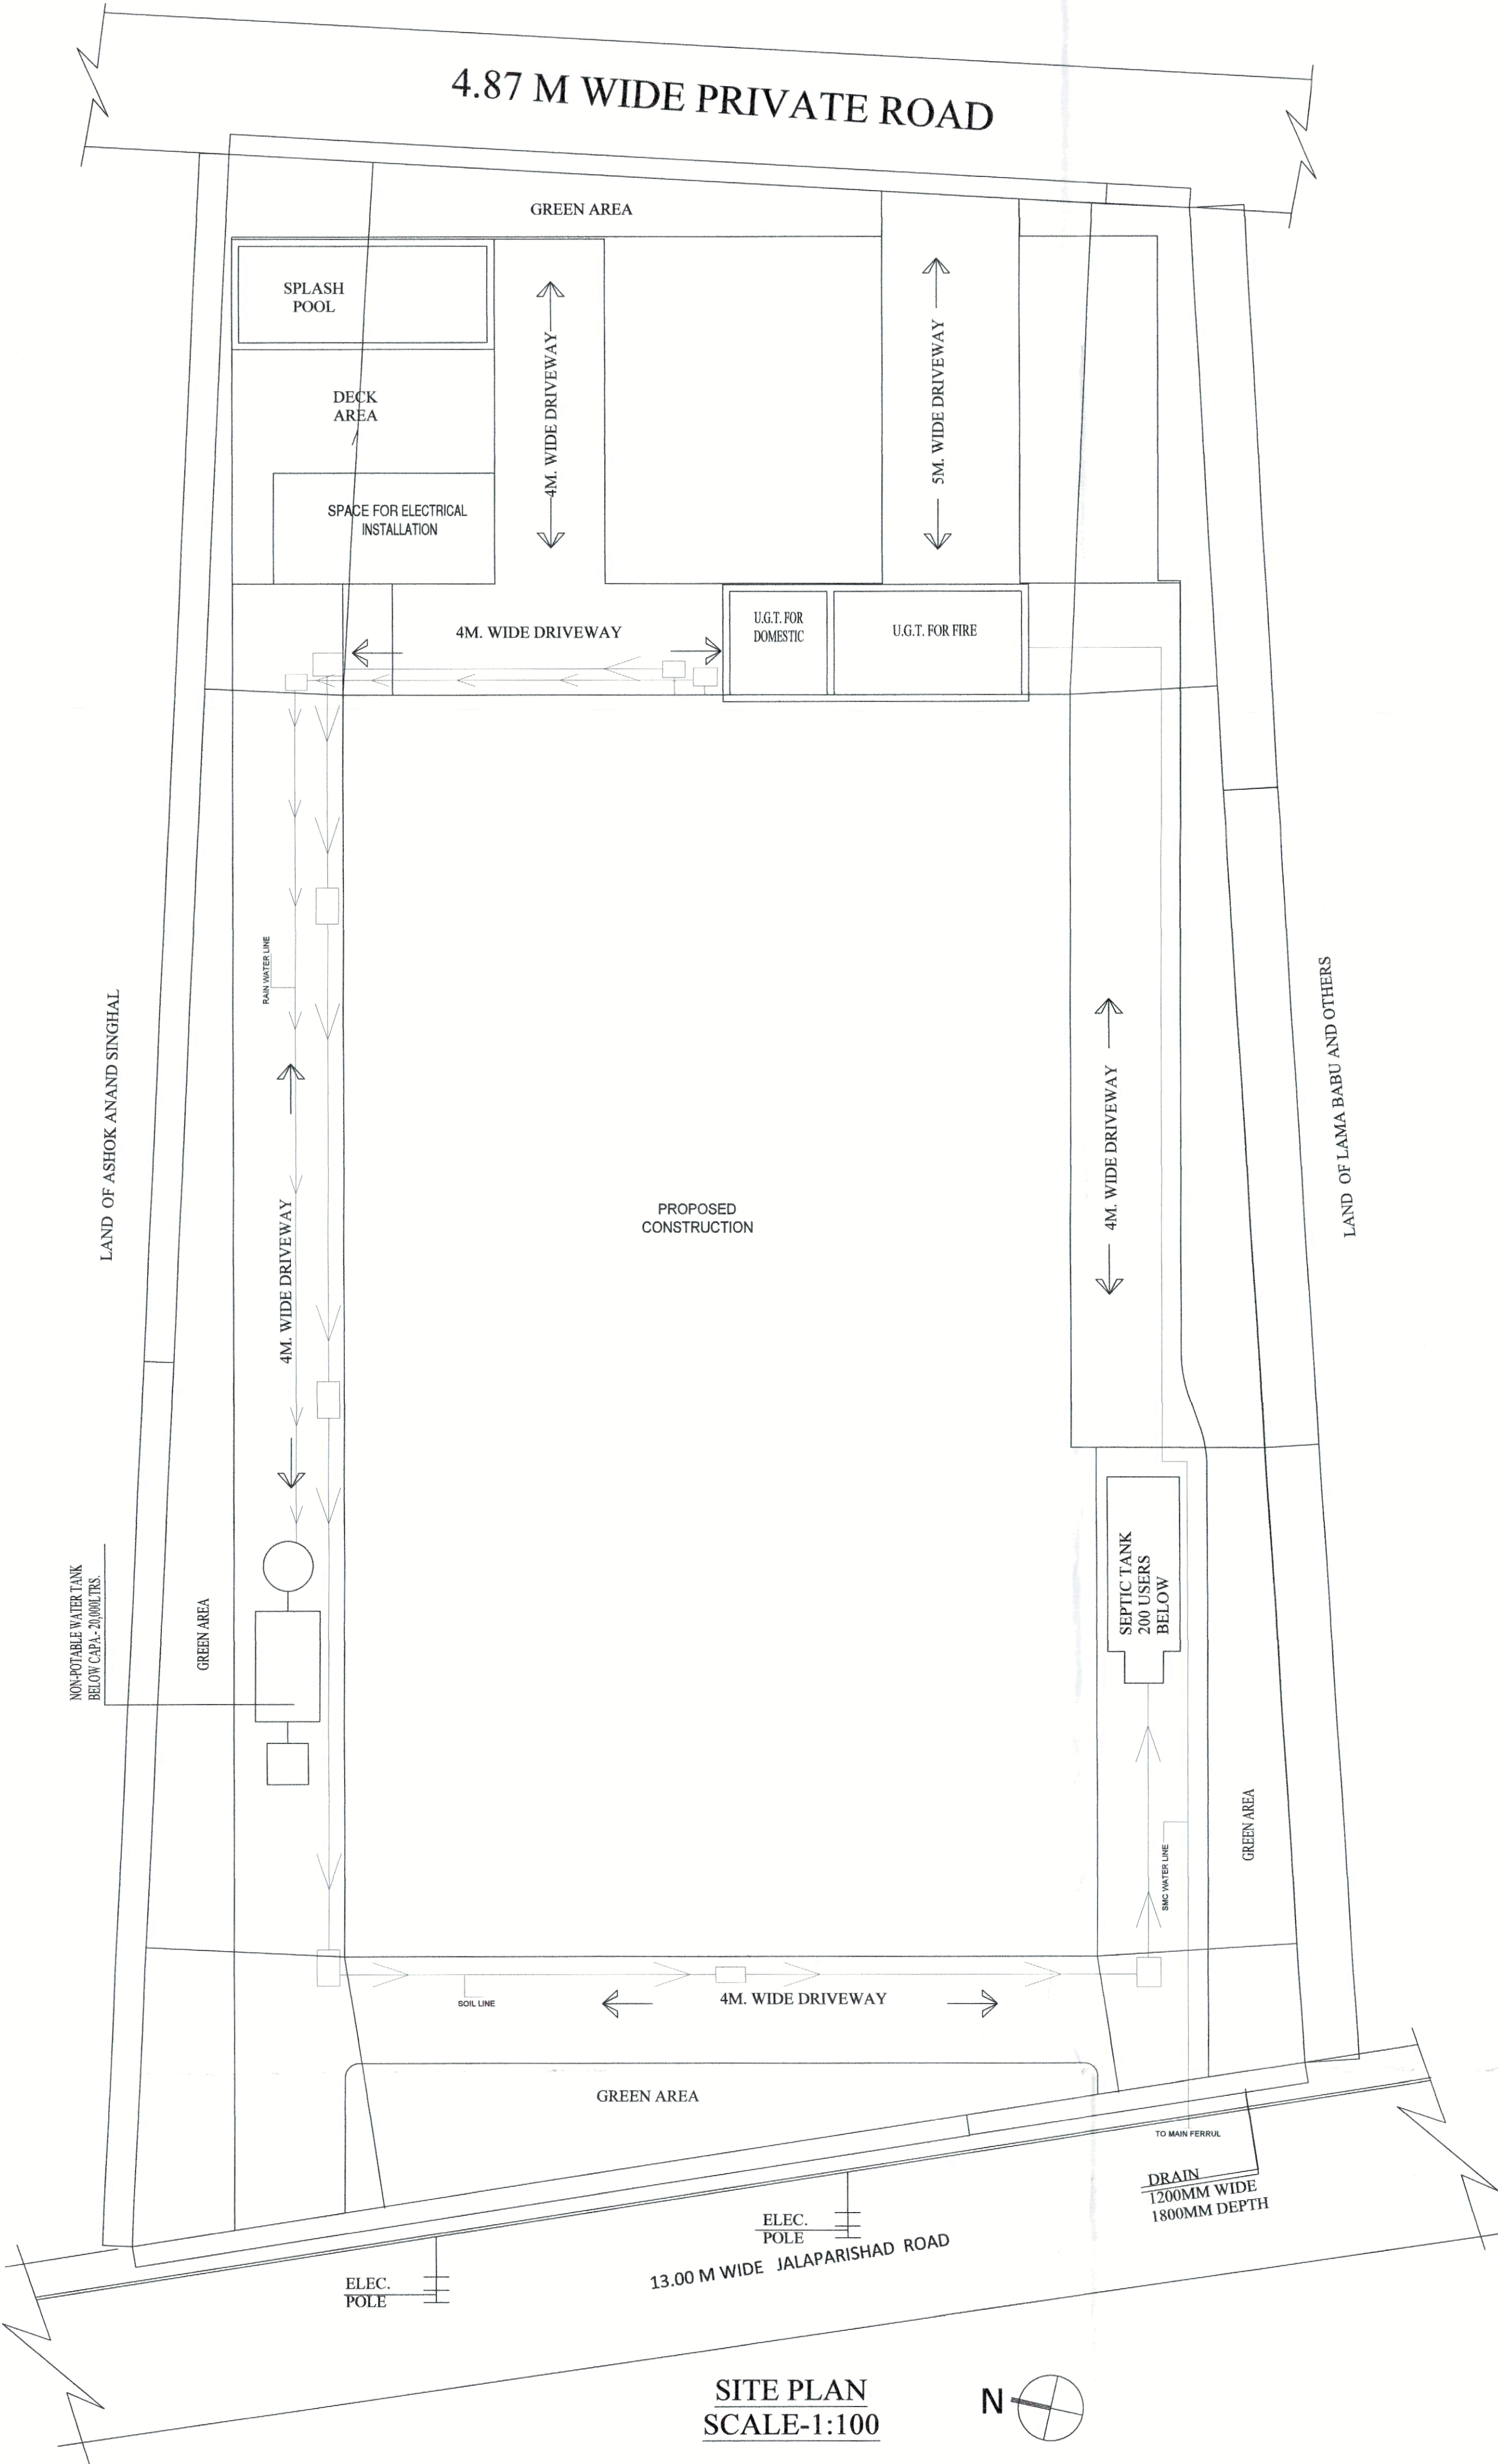

SITE PLAN
SCALE-1:100



Signature Not Verified

Digitally Signed.
Name: Sonam W. Bhutia
Date: 27-Aug-2022
10:48:49
Reason: Building Permit
Location: Siliguri