

DIBAOKAR CHOWDHURY Digitally signed by DIBAOKAR CHOWDHURY
Date: 2022.03.04 15:23:42 +05'30'

TUSHAR JATI Digitally signed by TUSHAR JATI
Date: 2022.03.04 15:20:17 +05'30'

DIGITAL SIGN OF A.E.(C)/Bldg/B/-X/KMC **DIGITAL SIGN OF E.E.(C)/Bldg/B/-X/KMC**

SCHEDULE OF DOORS & WINDOWS

TYPE	WIDTH	HEIGHT	TYPE	WIDTH	HEIGHT
D	1200	2100	WT	1200	2200
D1	500	2100	WT	1200	2200
D2	750	2100	WT	500	2200
W	1800	1200	WT	600	600

MAIN CHARACTERISTICS OF PLAN PROPOSAL

PART A

1. ASSESSMENT OF EARTHQUAKE RESISTANCE OF EXISTING STRUCTURE
2. REVISION OF EXISTING DRAWINGS
3. STRUCTURAL ANALYSIS
4. ESTIMATION OF REQUIRED POWER OF LIFT/DISH

PART B




1. AREA OF LAND
2. REVISION OF EXISTING DRAWINGS
3. REVISION OF EXISTING DRAWINGS
4. ESTIMATION OF REQUIRED POWER OF LIFT/DISH

2. PROPOSED AREA:

NO. OF FLOORS	AREA	UNIT	TOTAL
GROUND FLOOR	112.37 SQM		112.37 SQM
FIRST FLOOR	128.72 SQM		128.72 SQM
SECOND FLOOR	128.72 SQM		128.72 SQM
THIRD FLOOR	128.72 SQM		128.72 SQM
ROOF FLOOR	128.72 SQM		128.72 SQM
WATER TOWER	128.72 SQM		128.72 SQM
STAIRCASE	128.72 SQM		128.72 SQM
LIFT	128.72 SQM		128.72 SQM
WATER TOWER	128.72 SQM		128.72 SQM
STAIRCASE	128.72 SQM		128.72 SQM
LIFT	128.72 SQM		128.72 SQM
WATER TOWER	128.72 SQM		128.72 SQM
STAIRCASE	128.72 SQM		128.72 SQM

3. TENEMENT & PARKING CALCULATION

FLOOR	NO. OF ROOMS OF TENEMENT	PROPORTIONAL AREA TO BE ADDED	TENEMENT AREA	ACTUAL TENEMENT AREA	REQUIRED PARKING
GROUND	A	112.37 SQM	112.37 SQM	112.37 SQM	1
FIRST	A	128.72 SQM	128.72 SQM	128.72 SQM	1
SECOND	A	128.72 SQM	128.72 SQM	128.72 SQM	1
THIRD	A	128.72 SQM	128.72 SQM	128.72 SQM	1
ROOF	A	128.72 SQM	128.72 SQM	128.72 SQM	1
WATER TOWER	A	128.72 SQM	128.72 SQM	128.72 SQM	1
STAIRCASE	A	128.72 SQM	128.72 SQM	128.72 SQM	1
LIFT	A	128.72 SQM	128.72 SQM	128.72 SQM	1
WATER TOWER	A	128.72 SQM	128.72 SQM	128.72 SQM	1
STAIRCASE	A	128.72 SQM	128.72 SQM	128.72 SQM	1
LIFT	A	128.72 SQM	128.72 SQM	128.72 SQM	1
WATER TOWER	A	128.72 SQM	128.72 SQM	128.72 SQM	1
STAIRCASE	A	128.72 SQM	128.72 SQM	128.72 SQM	1

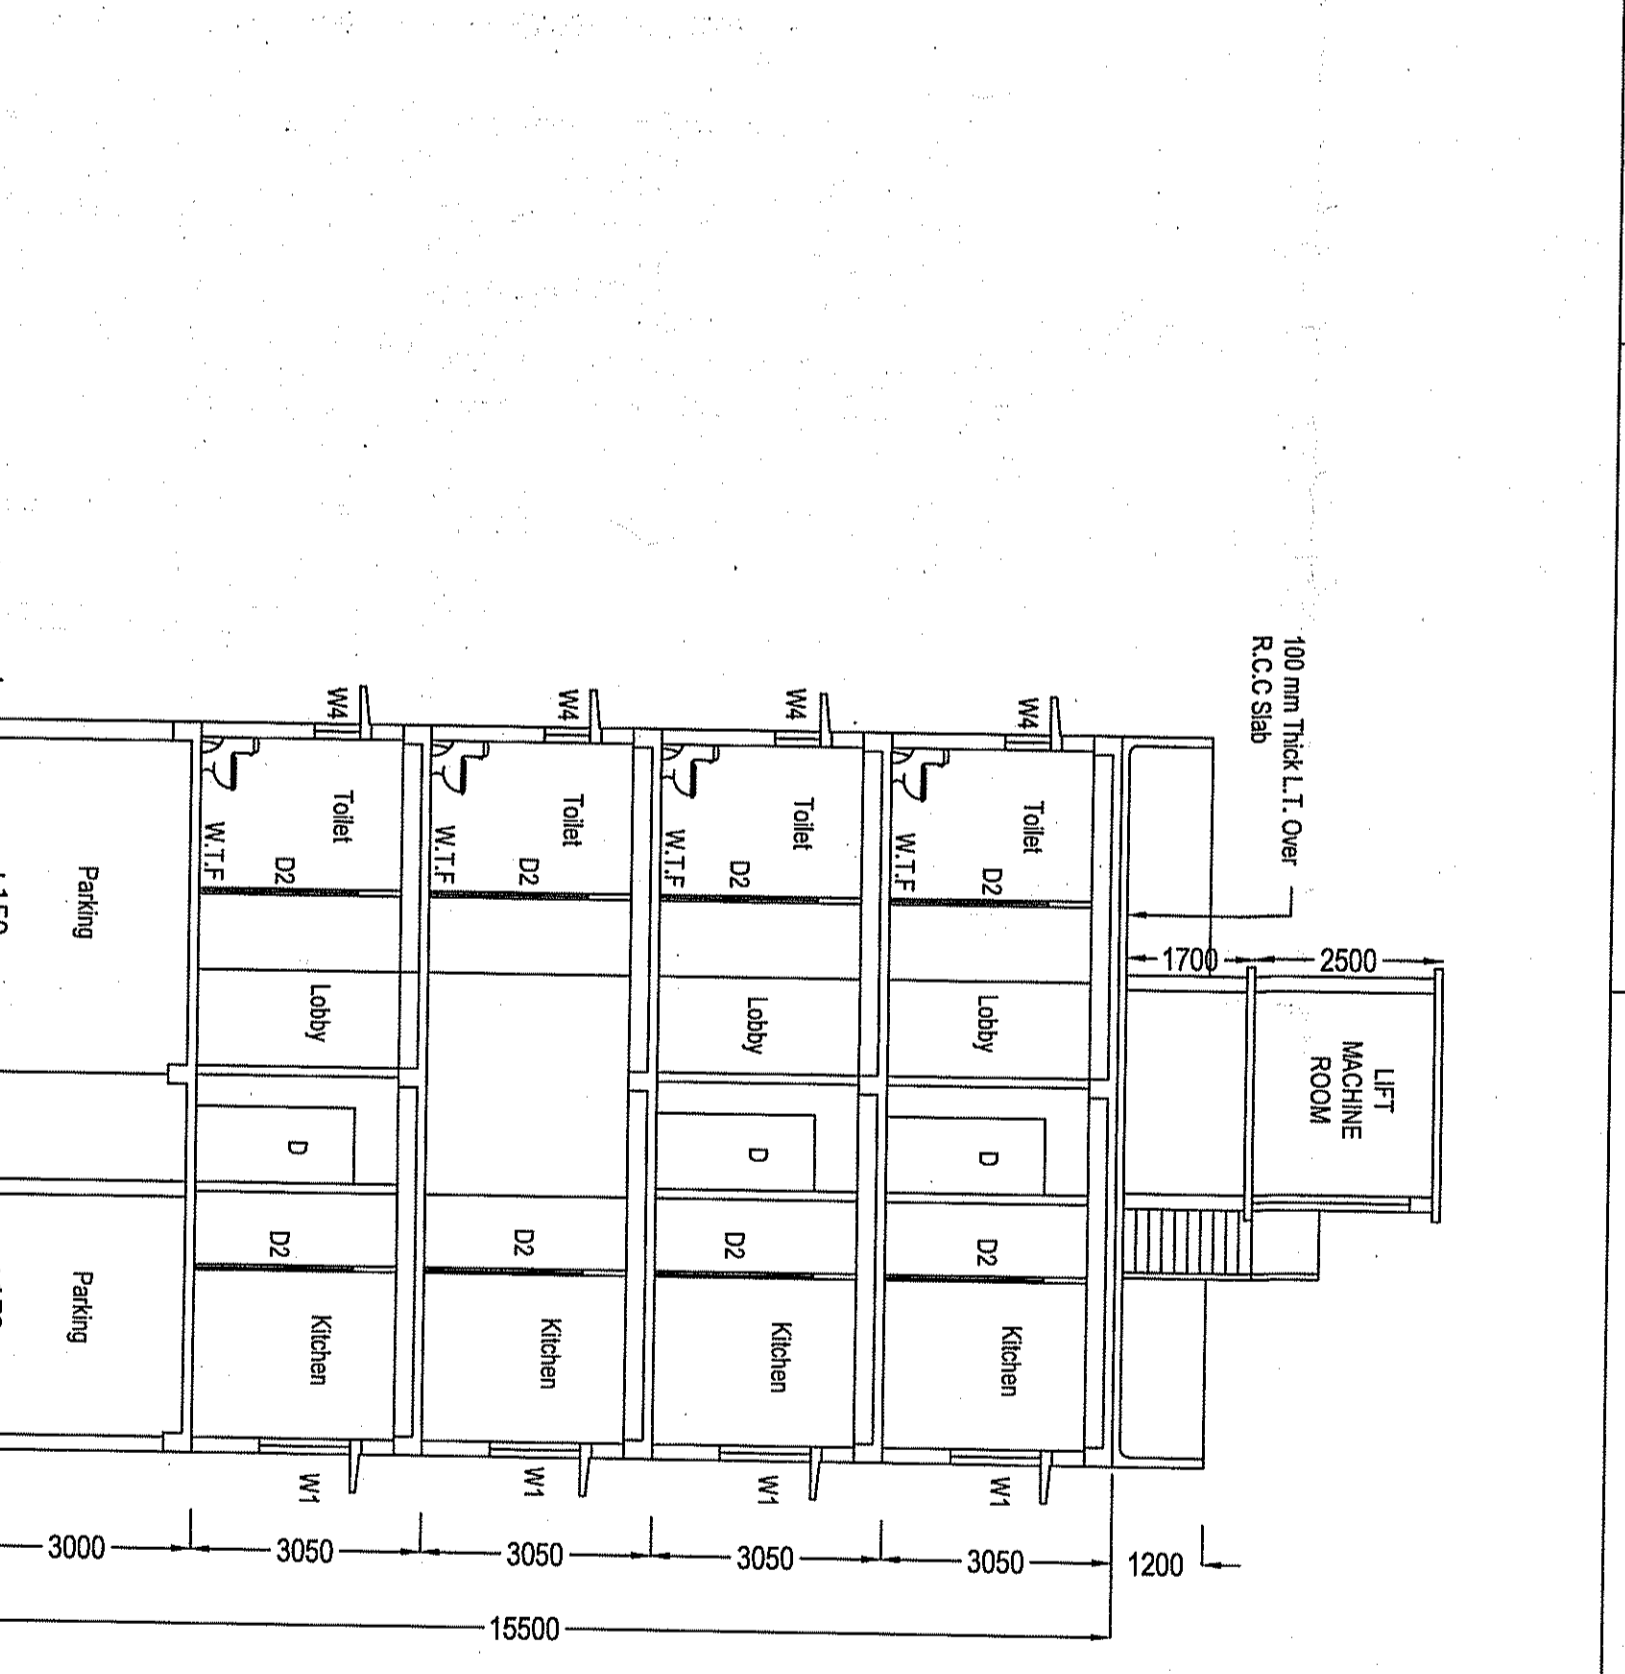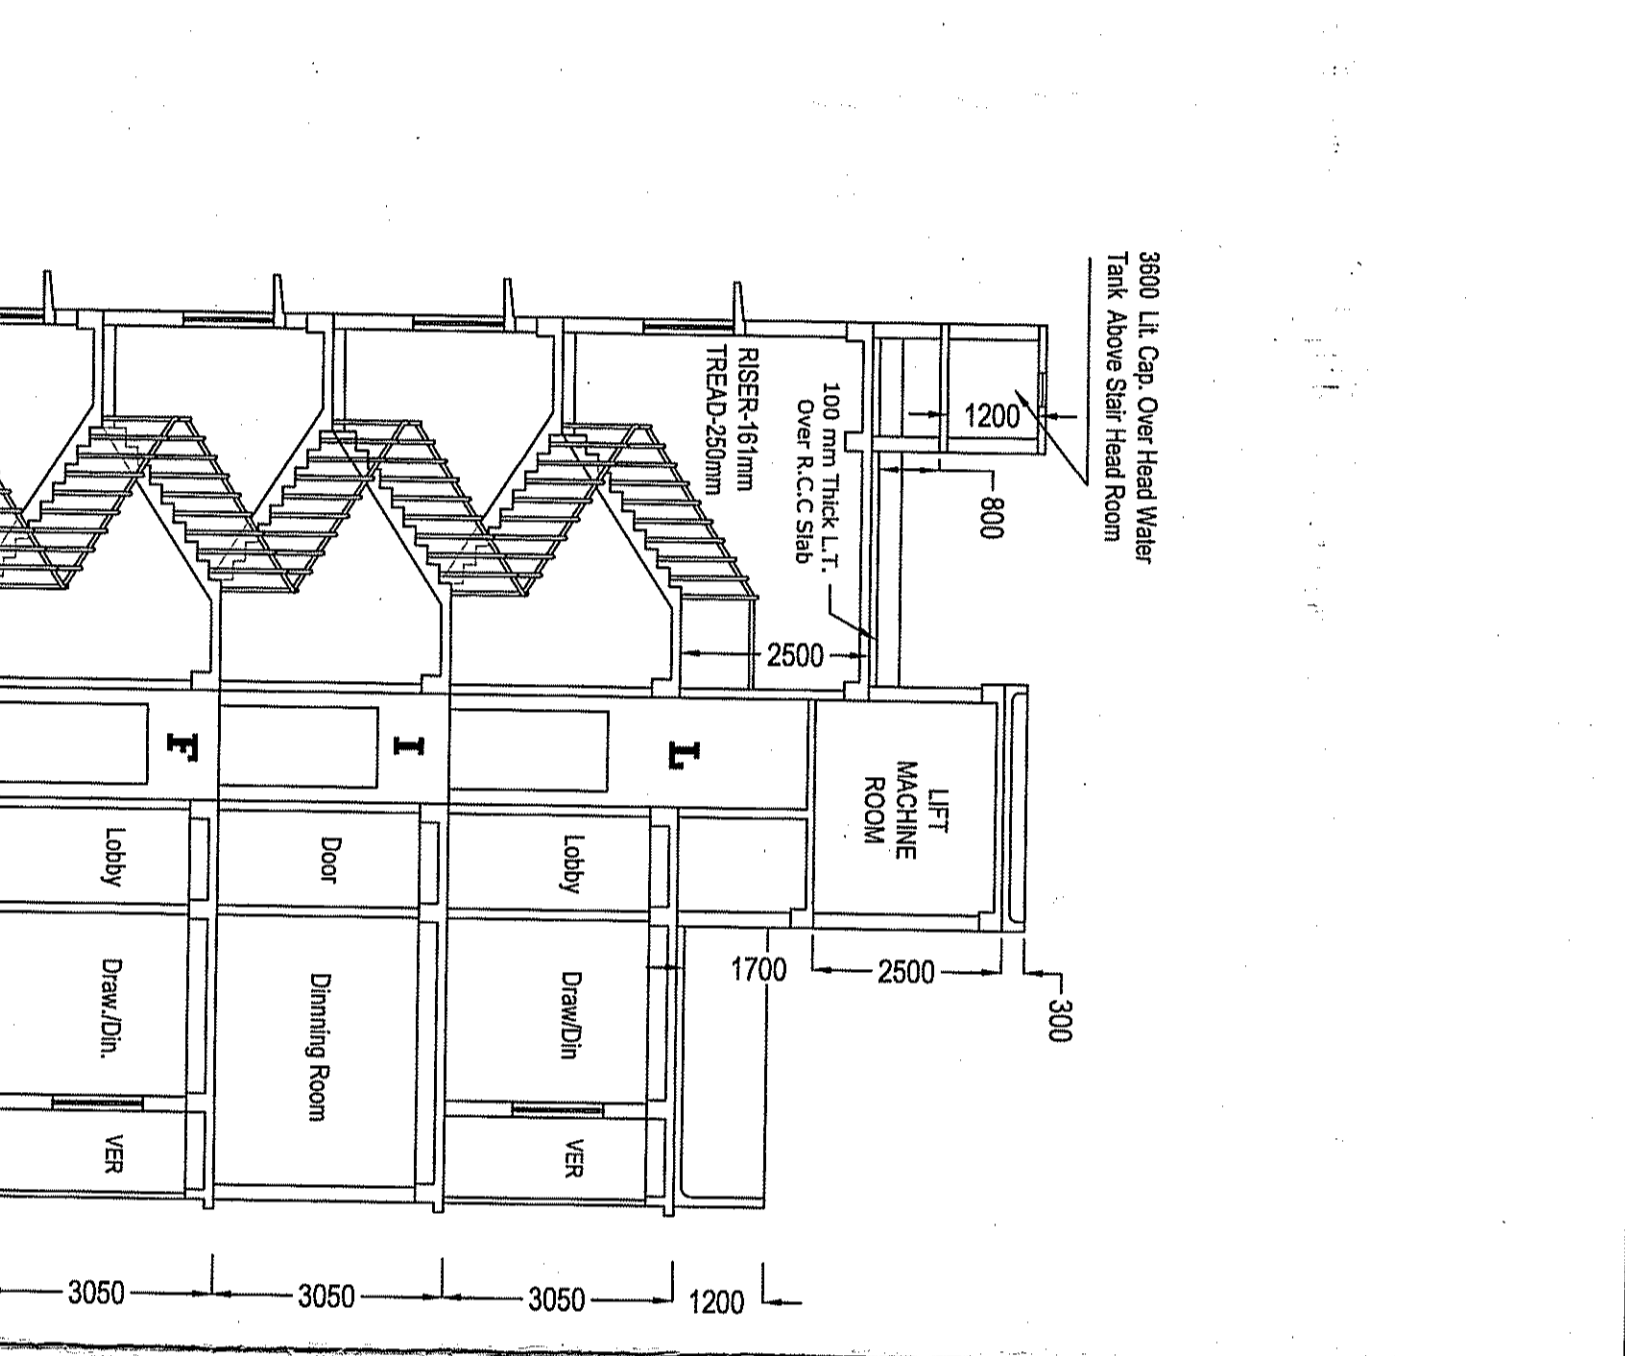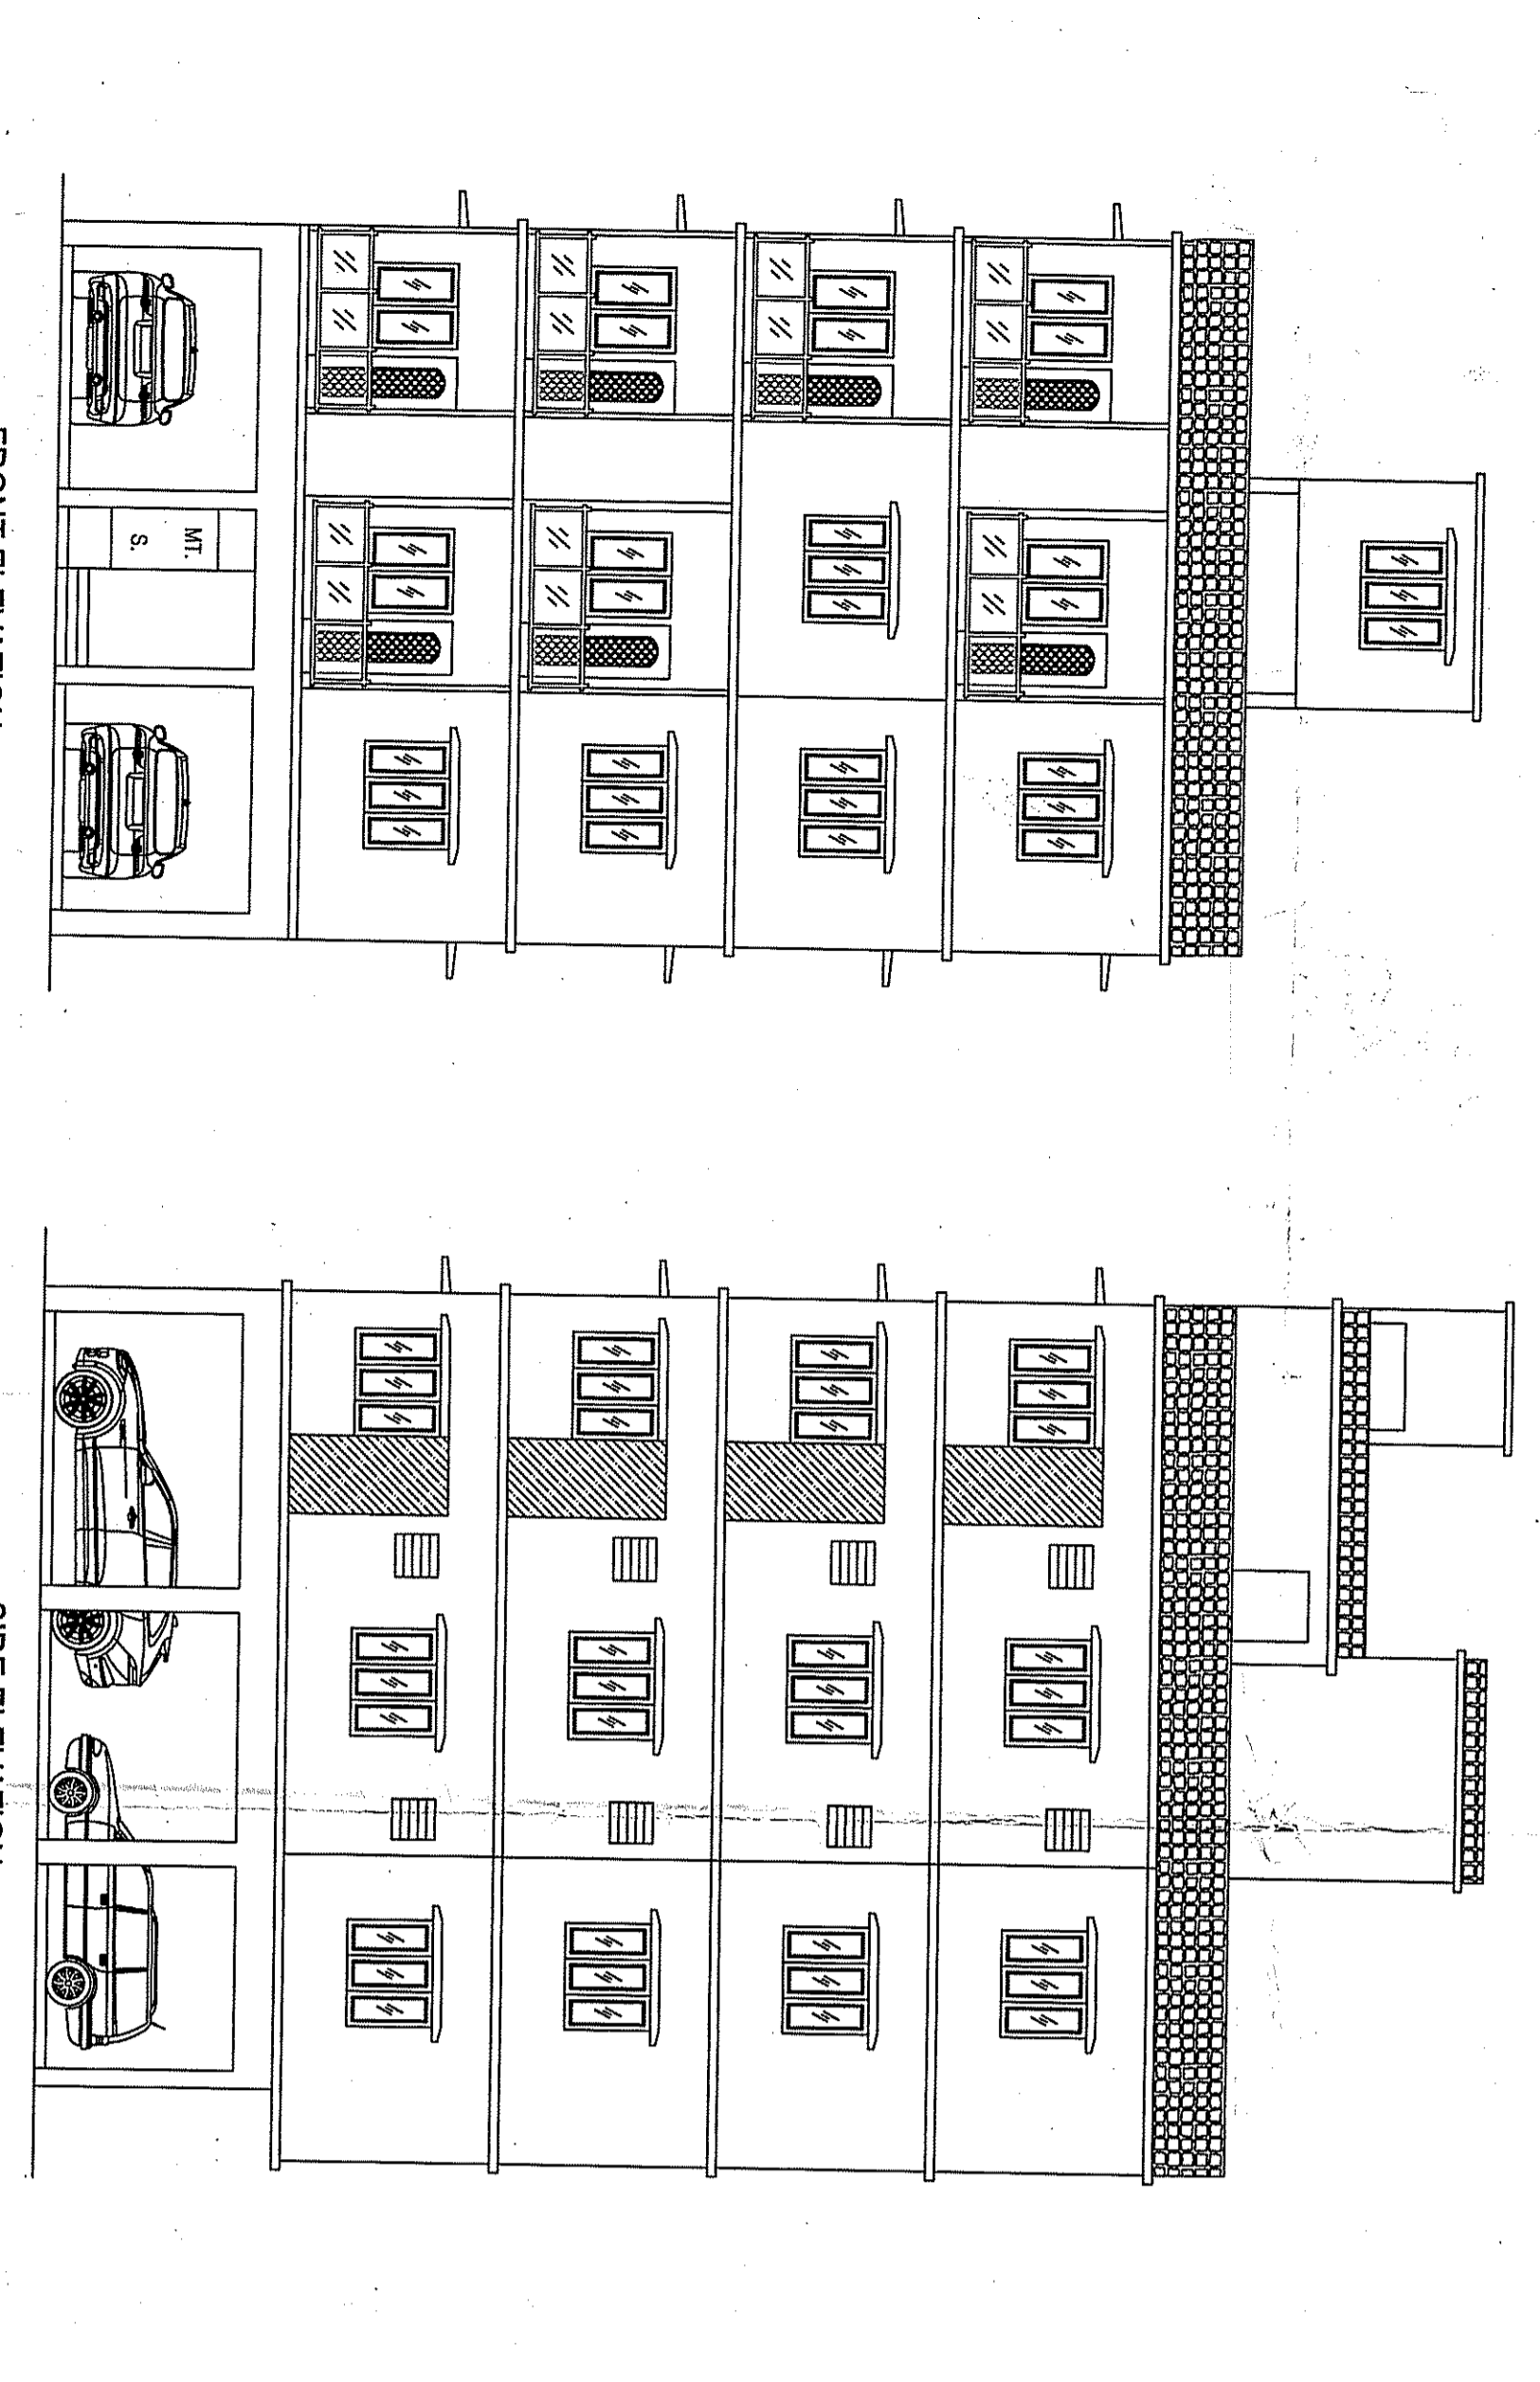

DECLARATION OF LABS

AMRITA GHATAK
LAB-S/J/1535
NAME OF LABS

DECLARATION OF ESE & GTE




UNDERIGNED HAS INSPECTED THE SITE DRAWINGS BOTH THE FOUNDATION & SUPER STRUCTURE... CERTIFIED THAT IT IS SAFE & STABLE IN ALL RESPECTS... THE RECOMMENDATIONS OF SOIL TEST REPORT HAS BEEN CONSIDERED DURING STRUCTURAL CALCULATION.

OWNERS DECLARATION

SAKTI BHATI BHATTACHARJYA
GATE-1/12
NAME OF ESE

KALLOL KR. GHOSHAL, B.E.(CIVIL), MIE
G.T.E-1/114
NAME OF G.T.E.(K.M.C)

WE DO HEREBY DECLARE WITH FULL RESPONSIBILITY THAT WE SHALL ENGAGE LAB & ESE DURING CONSTRUCTION... WE SHALL FOLLOW THE INSTRUCTION OF LABS & ESE DURING CONSTRUCTION... WE SHALL NOT BE RESPONSIBLE FOR STRUCTURAL STABILITY... WE SHALL NOT BE RESPONSIBLE FOR WATER RESERVOR AND BUILDING FOUNDATION WORK WHICH IS OCCUPIED BY OWNER. PLOT IS IDENTIFIED BY ASSESSMENT OF WORK WHICH IS FOUND FAVORABLE K.M.C WILL REVERSE SANCTION PLAN.

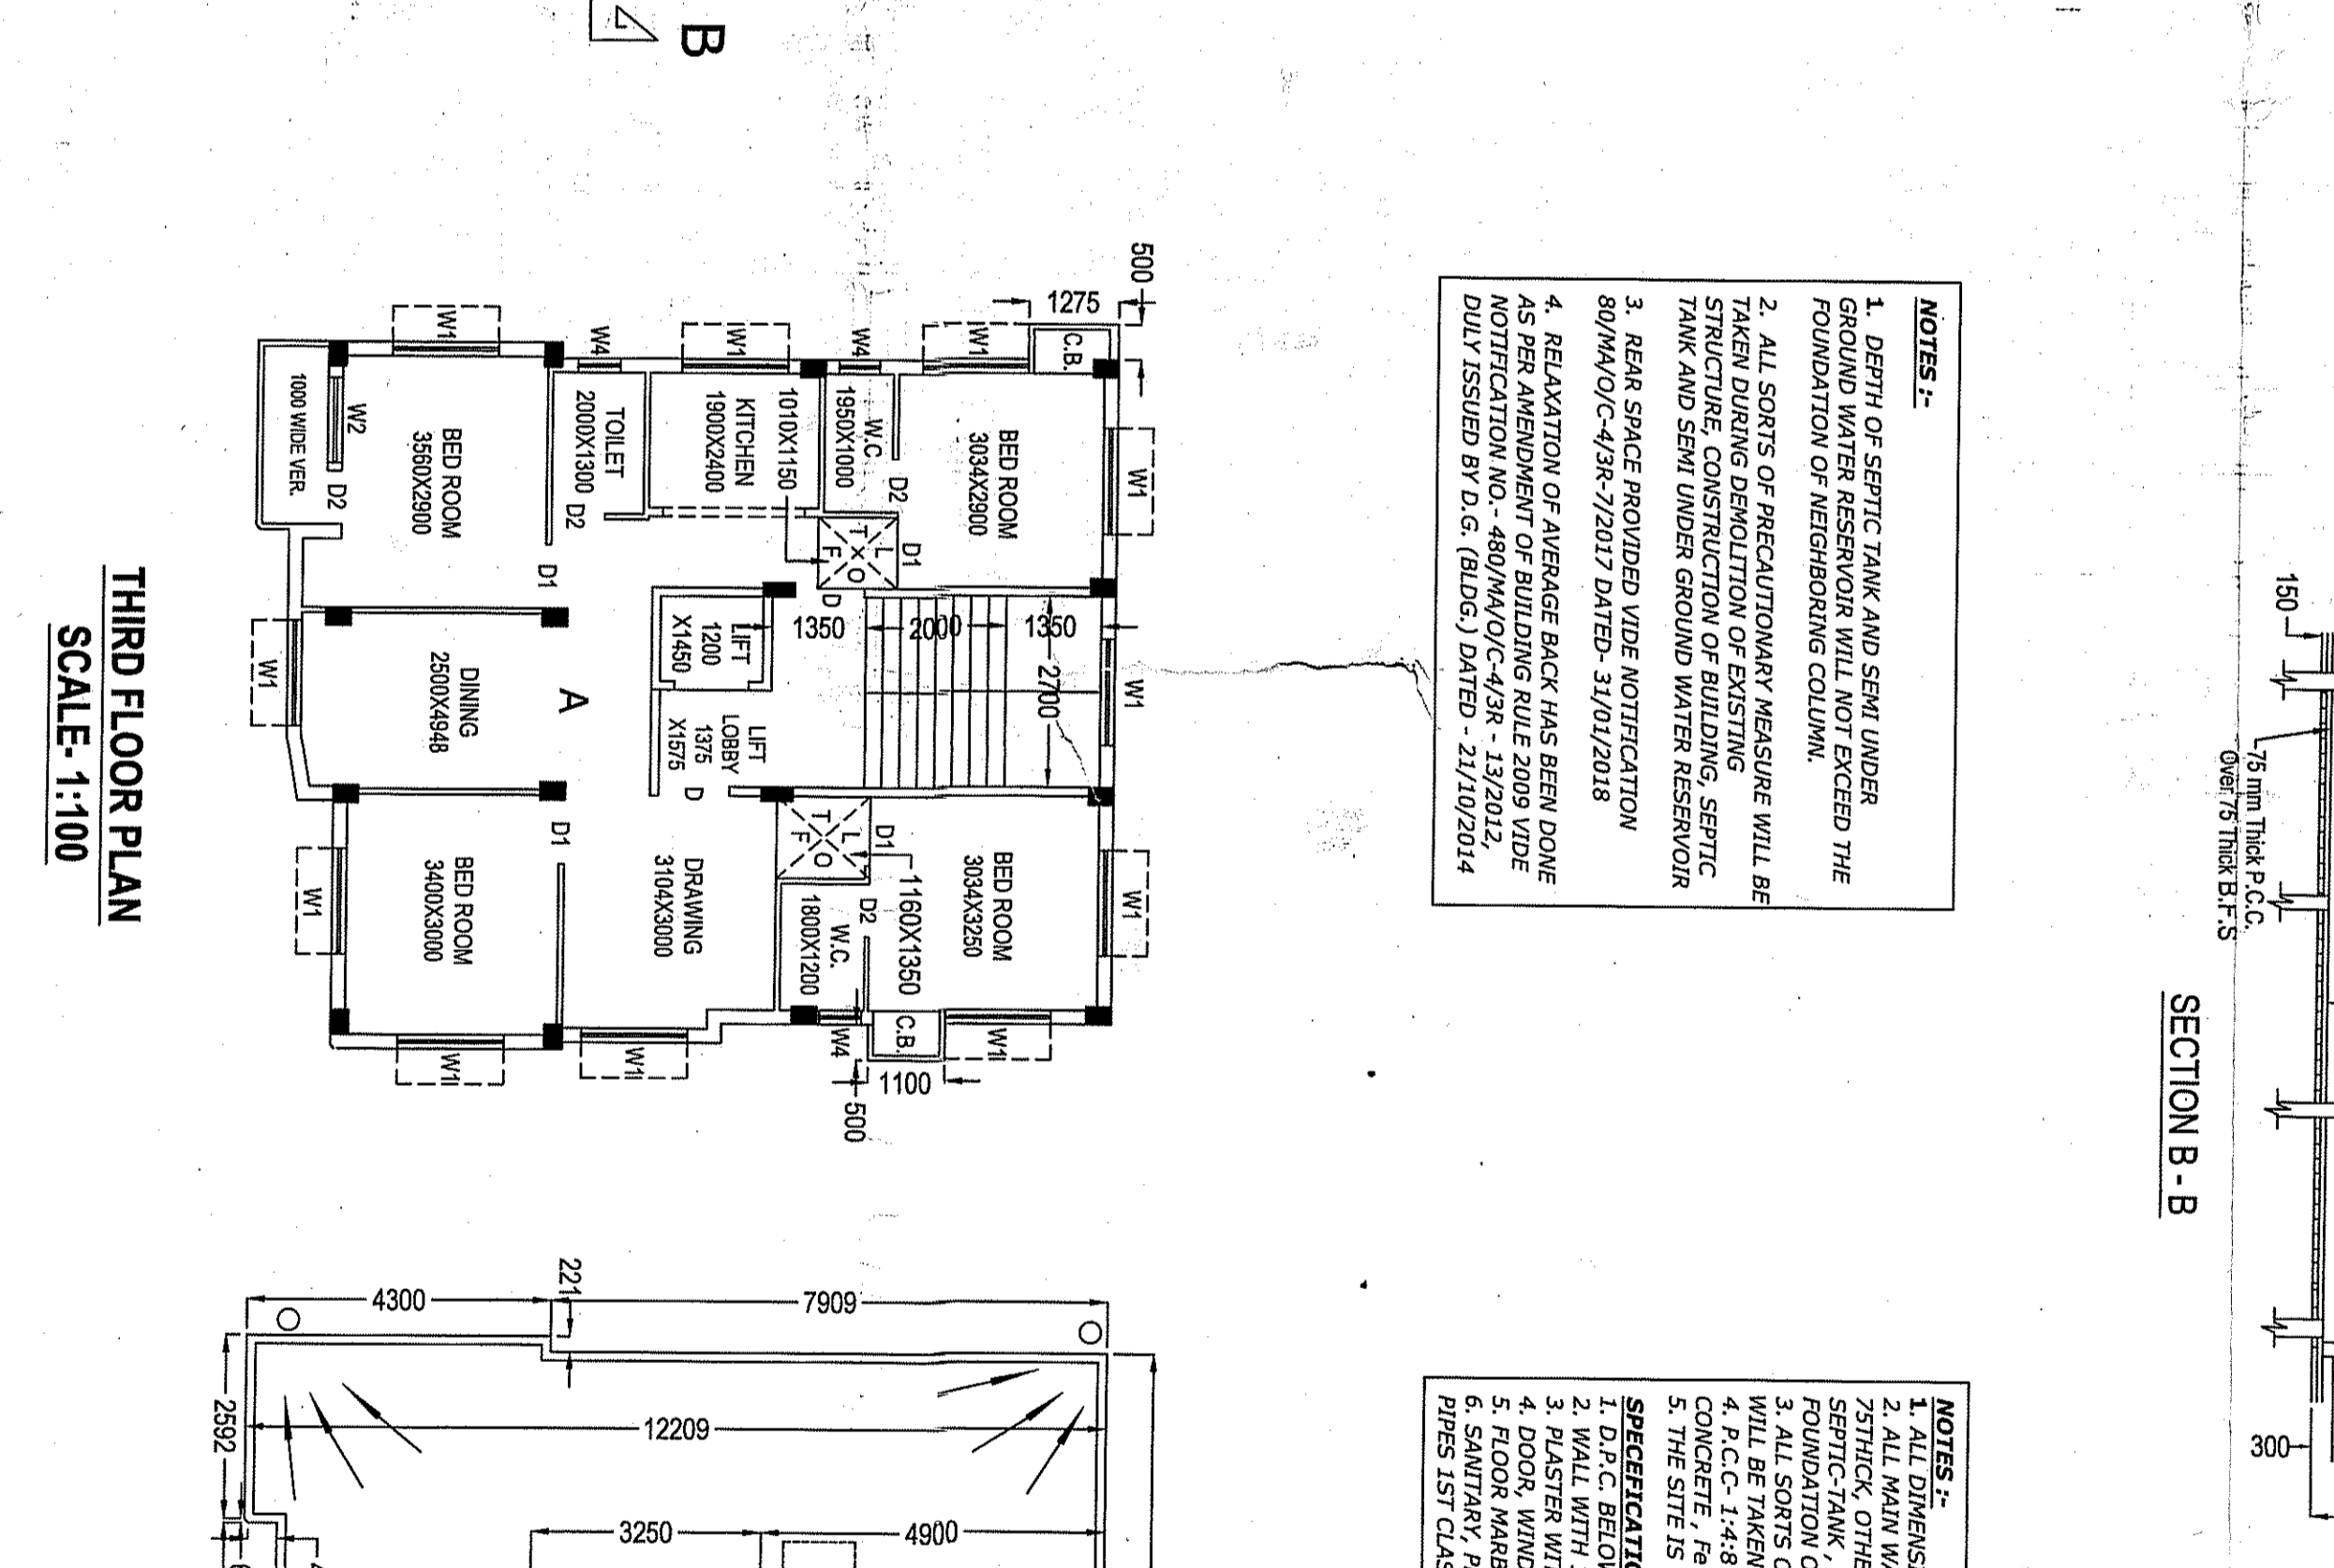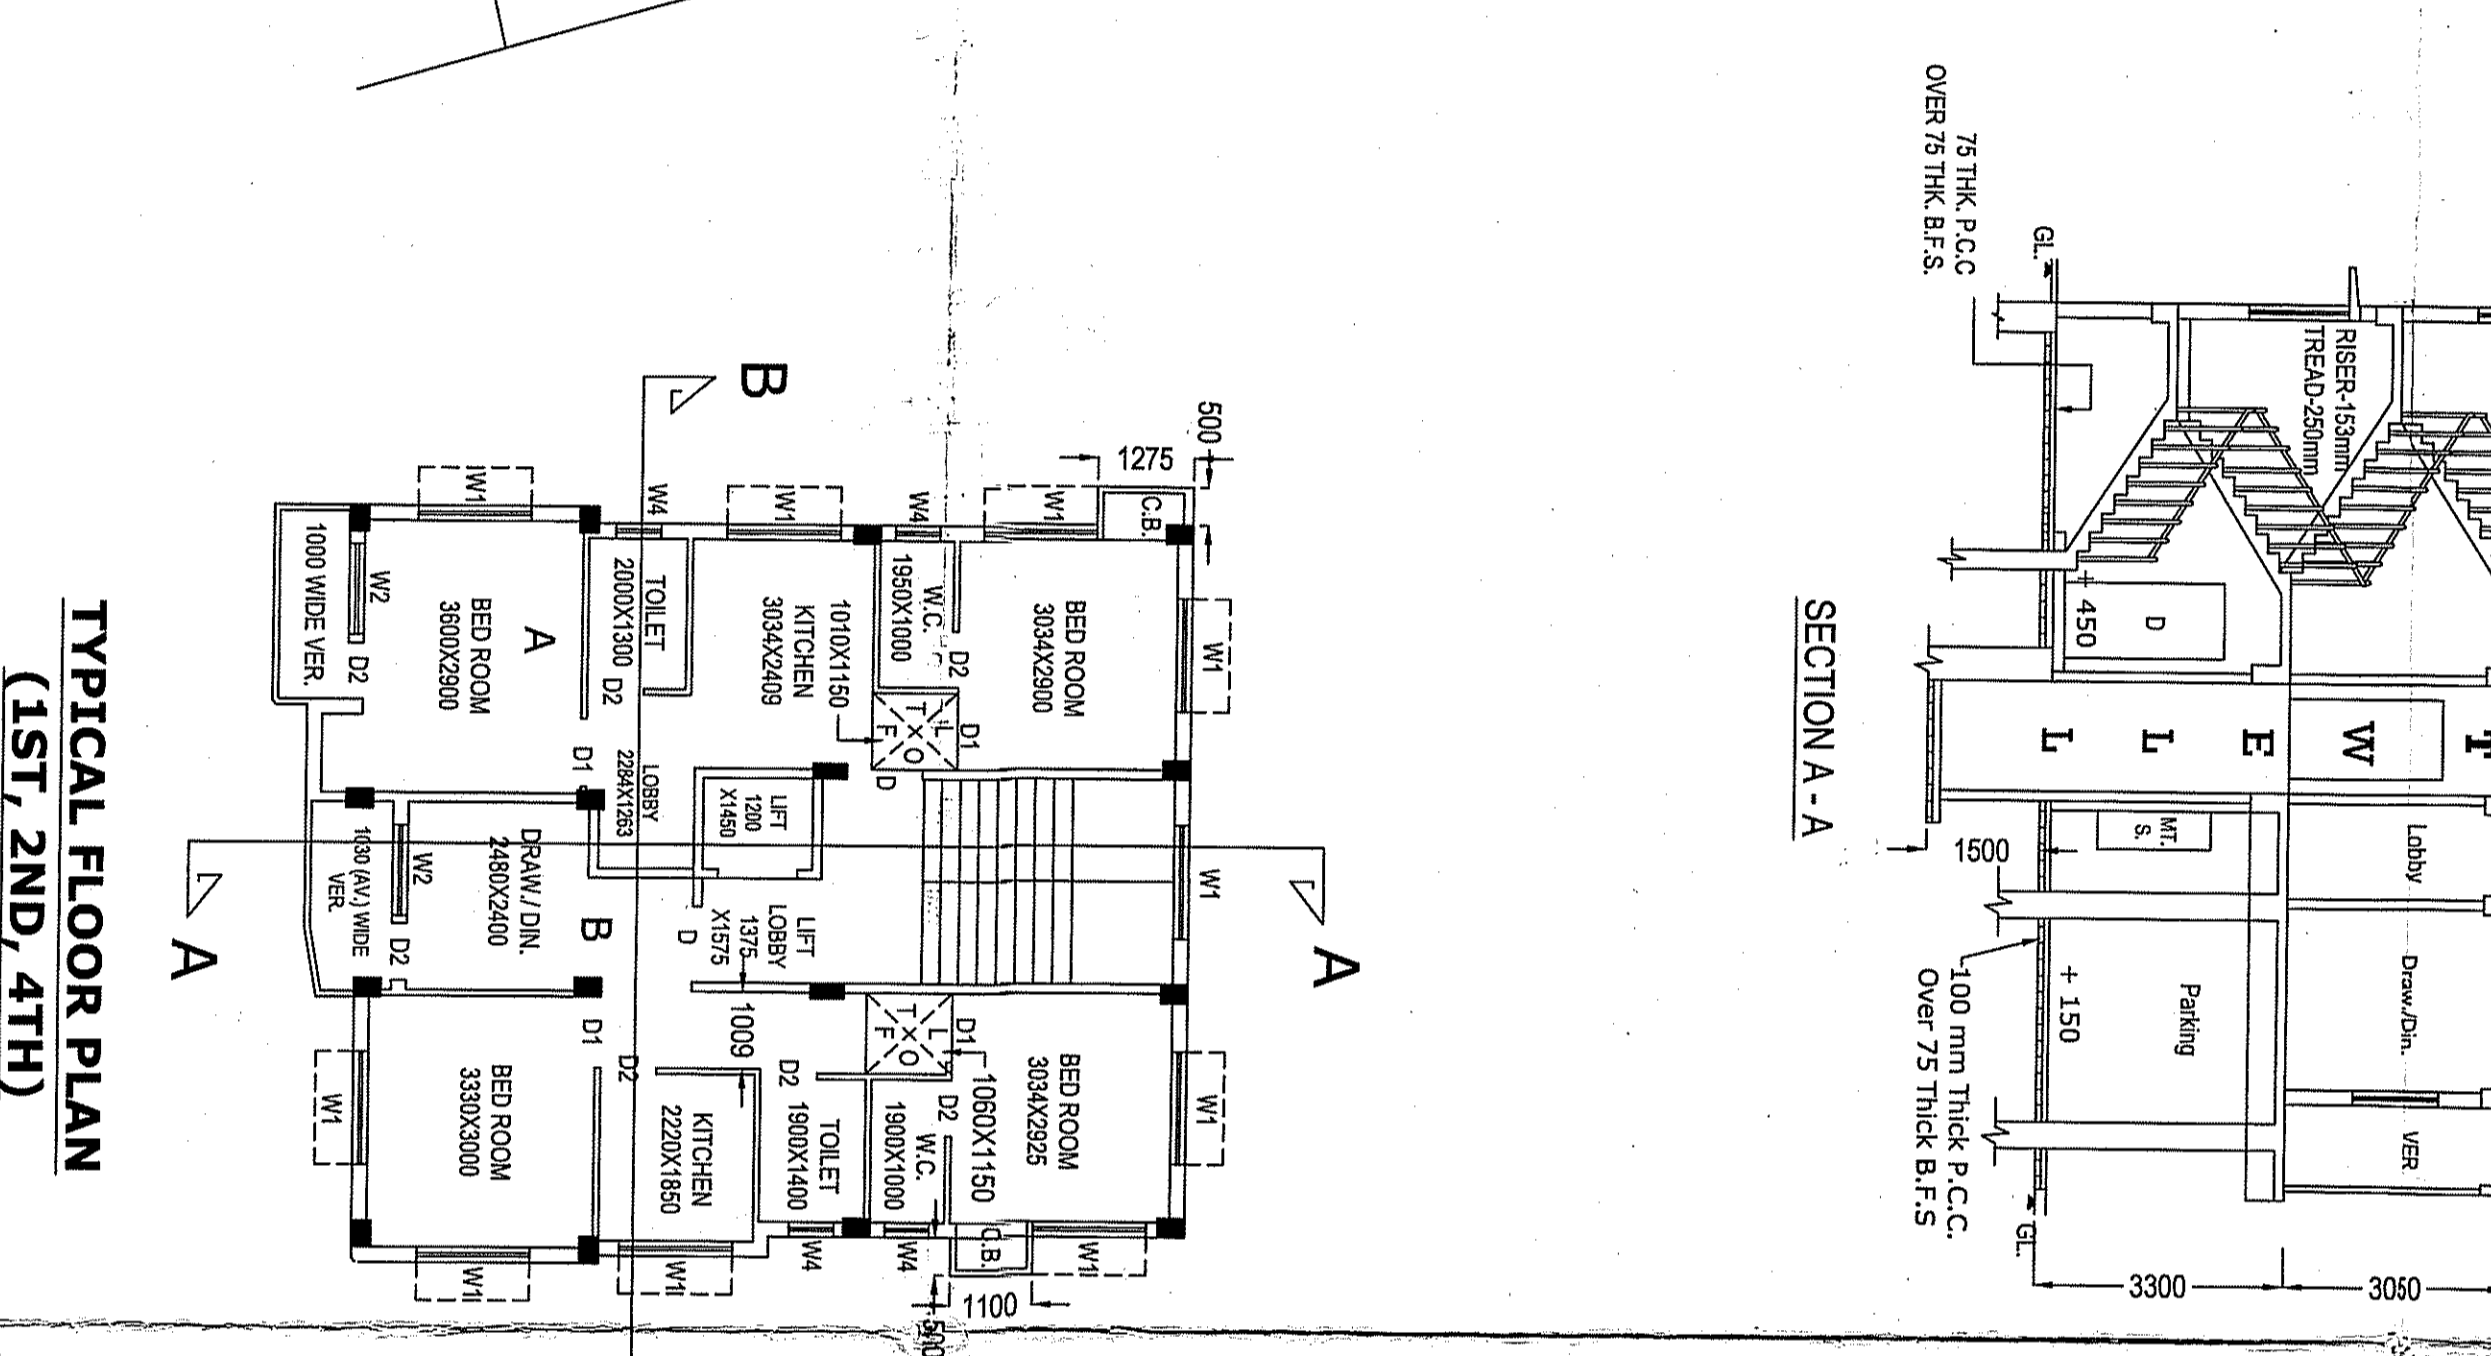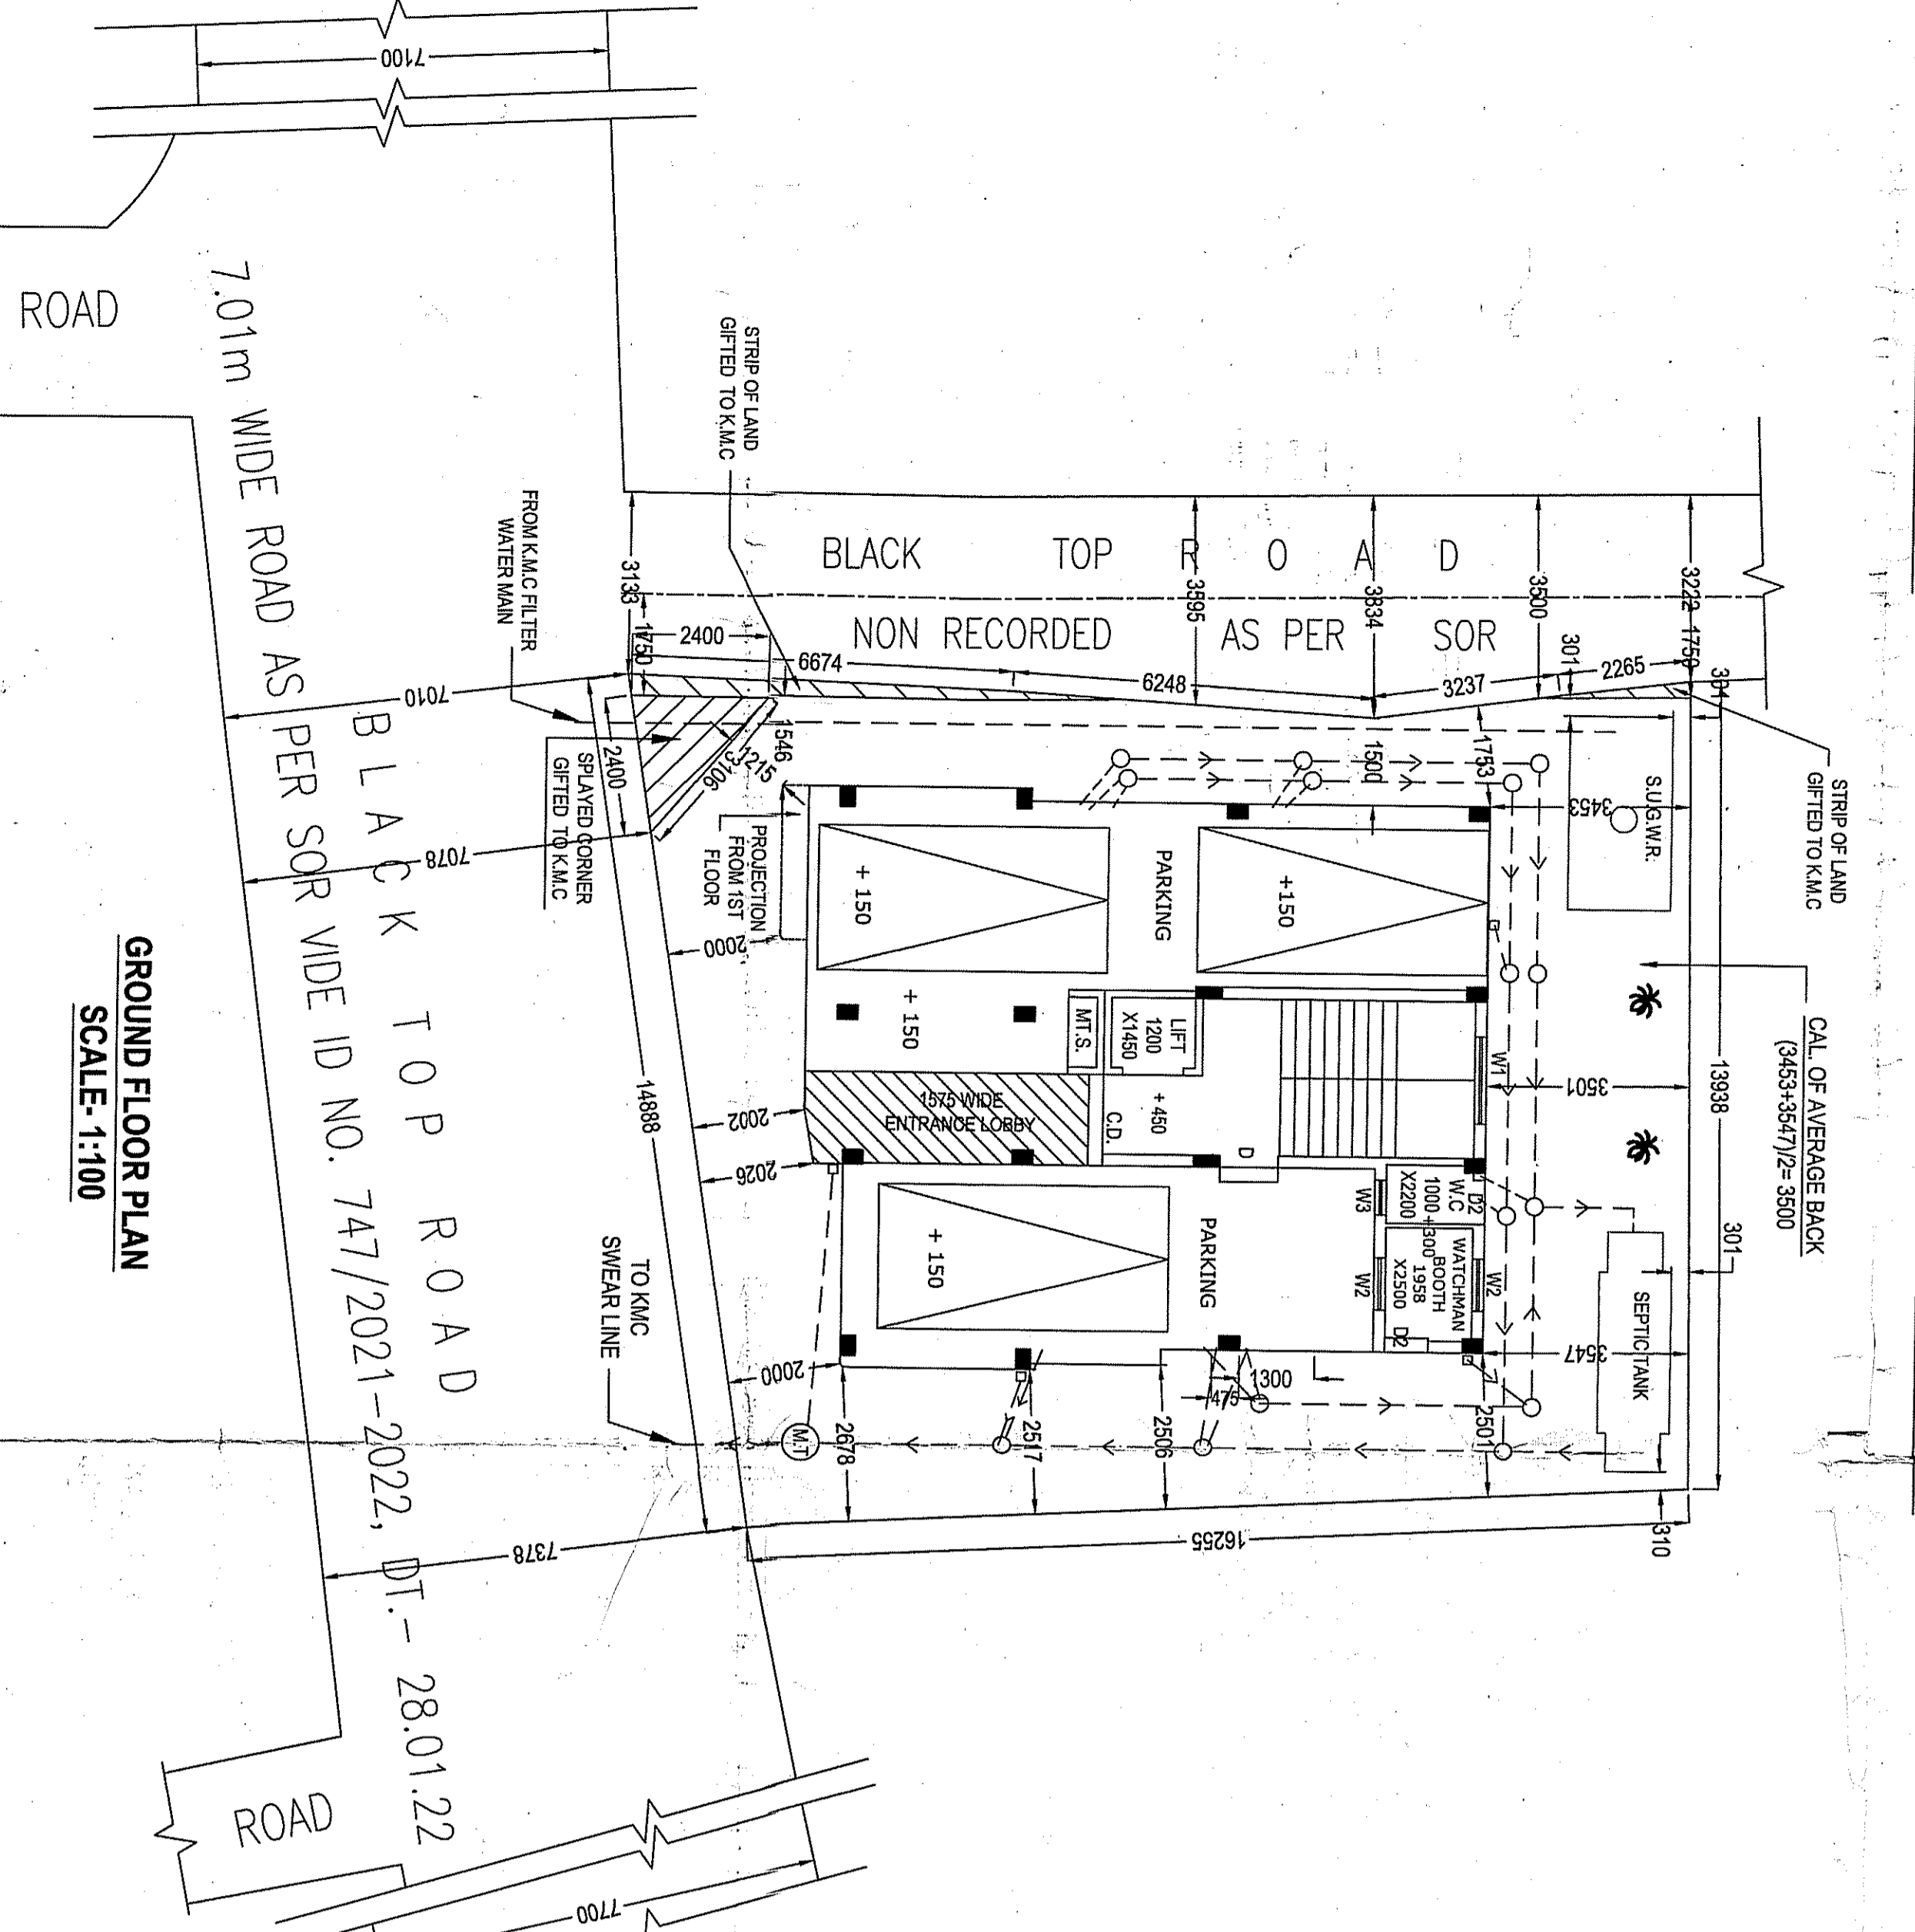

ROOF PLAN SCALE: 1:100

DATE: 04-MAR-2022 valid for 5 years from date of sanction.

BUILDING PERMIT NO.: 2021100185

PROPOSED G+4-FLOOR STORED RESIDENTIAL BUILDING PLAN U.S-393A OF K.M.C. ACT 1980 & K.M.C. BUILDING RULE 2009 AT PREMISES NO.-54/53, RAIPUR ROAD, WARD NO.-99, BOROUGH NO.-X, P.S.-NETAJI MARGAR, KOLKATA-700047.

SCALE - 1:50, 1:100, 1:500, 1:4000.

DRAWN BY: ANKITA GATTAK

RANU SINGH
AMRITA GHATAK
REGISTERED ARCHITECT
LAB-S/J/1535
NAME OF OWNERS