



DOOR WINDOW SCHEDULE					
NO.	WIDTH	HEIGHT	NO.	WIDTH	HEIGHT
D0	1200	2100	G1.4	1800	2100
D1	1050	2100	G1.5	2000	2100
D2	900	2100	G1.6	2950	2100
D4	750	2100	W.1	800	600
				800	600

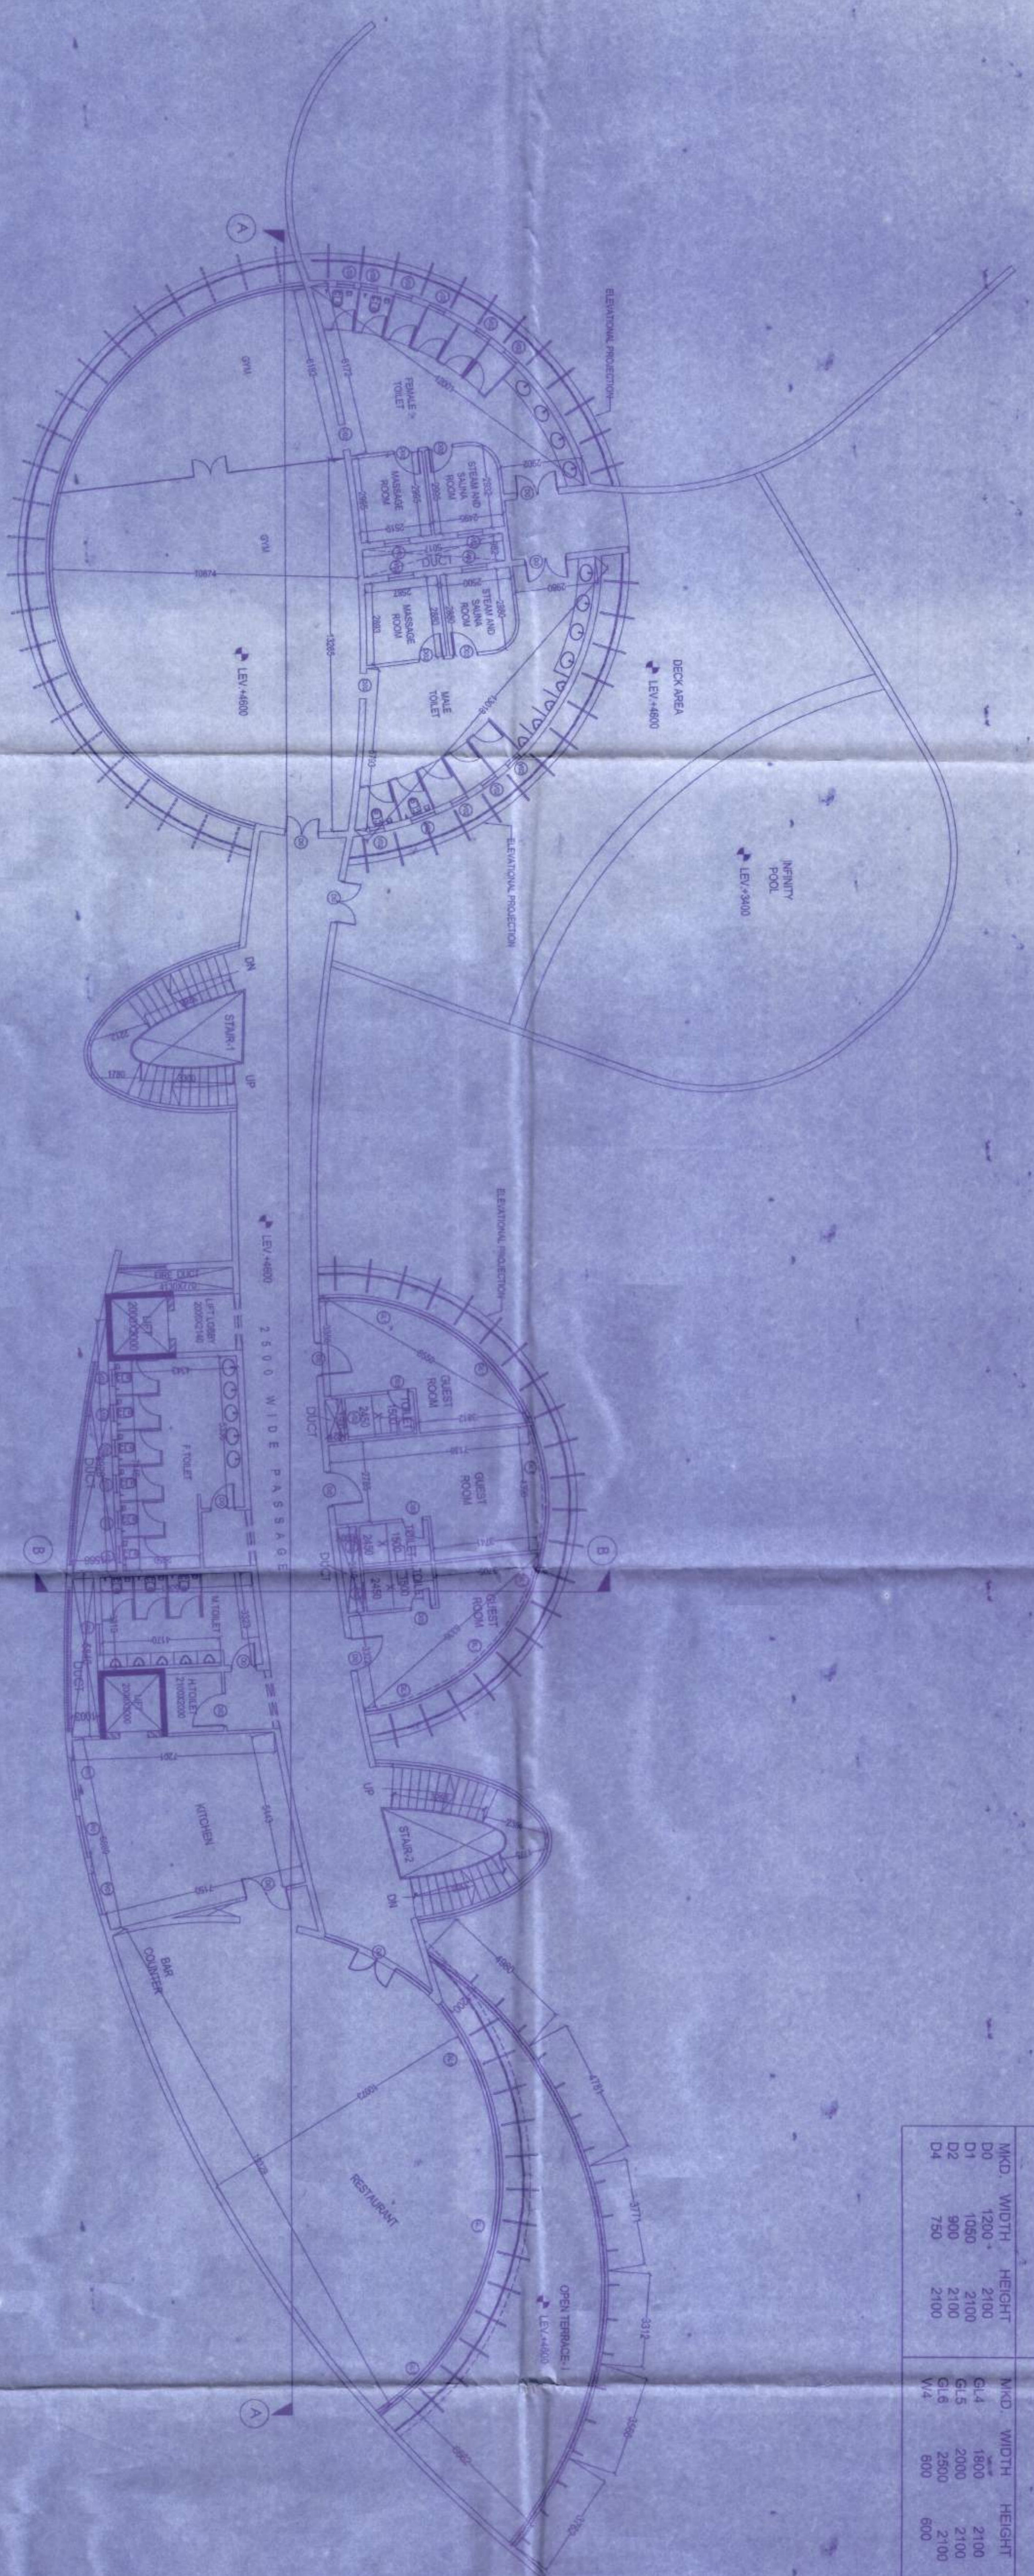

1ST FLOOR PLAN
SCALE: 1:100

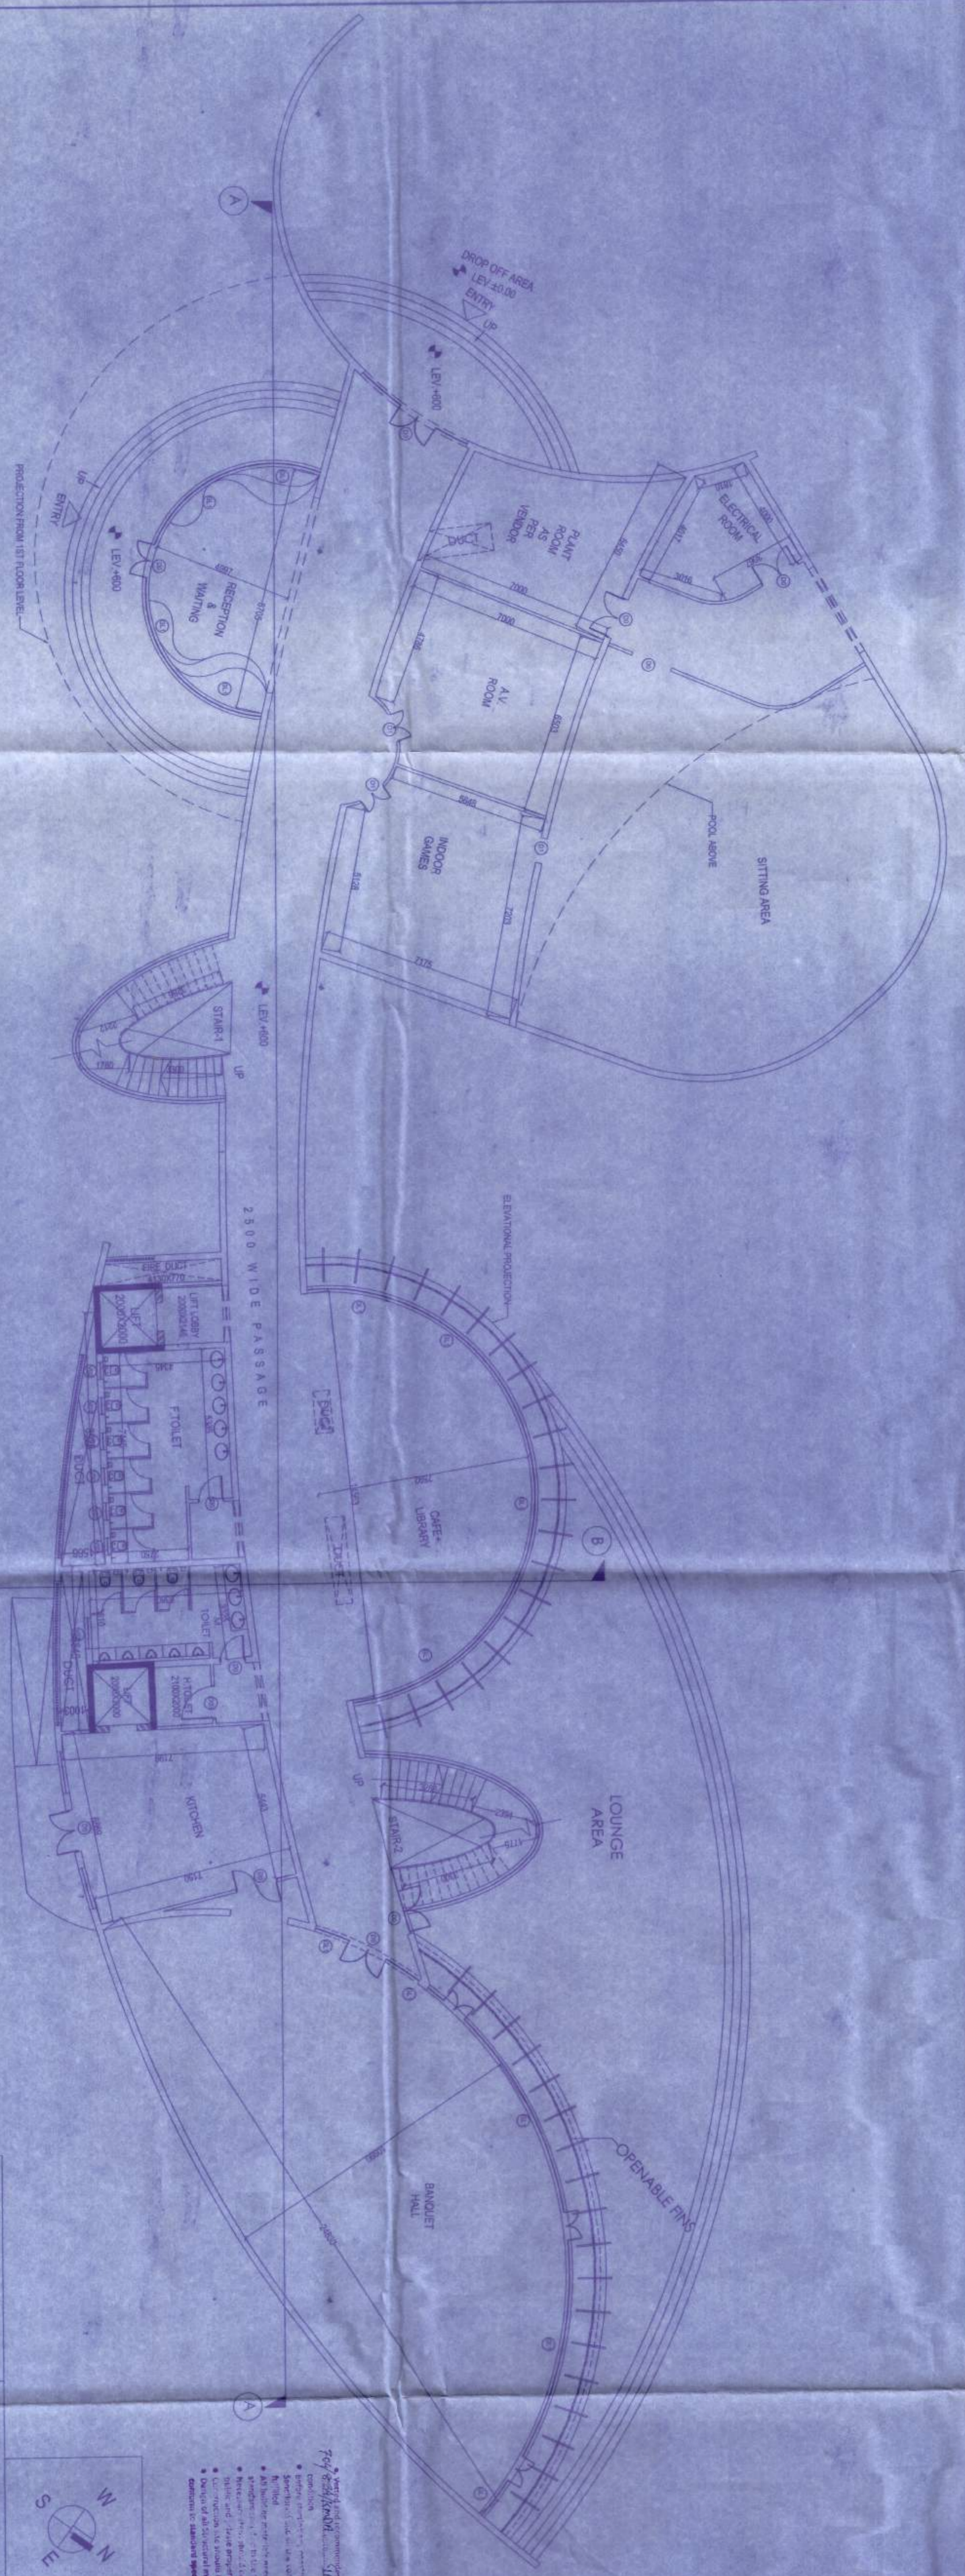

GROUND FLOOR PLAN
SCALE: 1:100

DRAWING TITLE
PROPOSED FLOOR PLAN IN 1ST FLOOR PLAN OF CLUB
SITE AT J. NO. 237 D, BANGALU, TOWN NO. 143, LEBUWANG, DISTRICT OF BANGALU, KARNATAKA STATE.

CERTIFICATE OF OWNER
I, THE UNDERSIGNED, THE OWNER OF THE ABOVE MENTIONED PROPERTY, DO HEREBY CERTIFY THAT THE ABOVE MENTIONED FLOOR PLAN IS TRUE AND CORRECT AND THAT I HAVE NO OBJECTION TO THE SAME BEING USED FOR THE PURPOSES OF THE ABOVE MENTIONED PROJECT.

CERTIFICATE OF BUILDING PLAN
I, THE UNDERSIGNED, THE ARCHITECT, DO HEREBY CERTIFY THAT THE ABOVE MENTIONED FLOOR PLAN IS TRUE AND CORRECT AND THAT I HAVE NO OBJECTION TO THE SAME BEING USED FOR THE PURPOSES OF THE ABOVE MENTIONED PROJECT.

CERTIFICATE OF STRUCTURAL STABILITY
I, THE UNDERSIGNED, THE STRUCTURAL ENGINEER, DO HEREBY CERTIFY THAT THE ABOVE MENTIONED FLOOR PLAN IS TRUE AND CORRECT AND THAT I HAVE NO OBJECTION TO THE SAME BEING USED FOR THE PURPOSES OF THE ABOVE MENTIONED PROJECT.

RESIDENT ARCHITECTS
D. CONSTITUTIONS & ASSOCIATES
235, JAYANAGAR PARK, TOL. 55
BANGALURU
PH. 081-55858415
www.dcaassociates.com

PRINCIPAL ARCHITECTS
D. CONSTITUTIONS & ASSOCIATES
235, JAYANAGAR PARK, TOL. 55
BANGALURU
PH. 081-55858415
www.dcaassociates.com

SPACE FOR OFFICE SEAL