


SITE PLAN OF PRE.NO. 209/1/3, PICNIC GARDEN ROAD.
 WARD NO.- 67, BOROUGH - VII. KOLKATA - 700039
 P.S- TILJALA.

SCALE 1:400
 DATE 14.08.2021

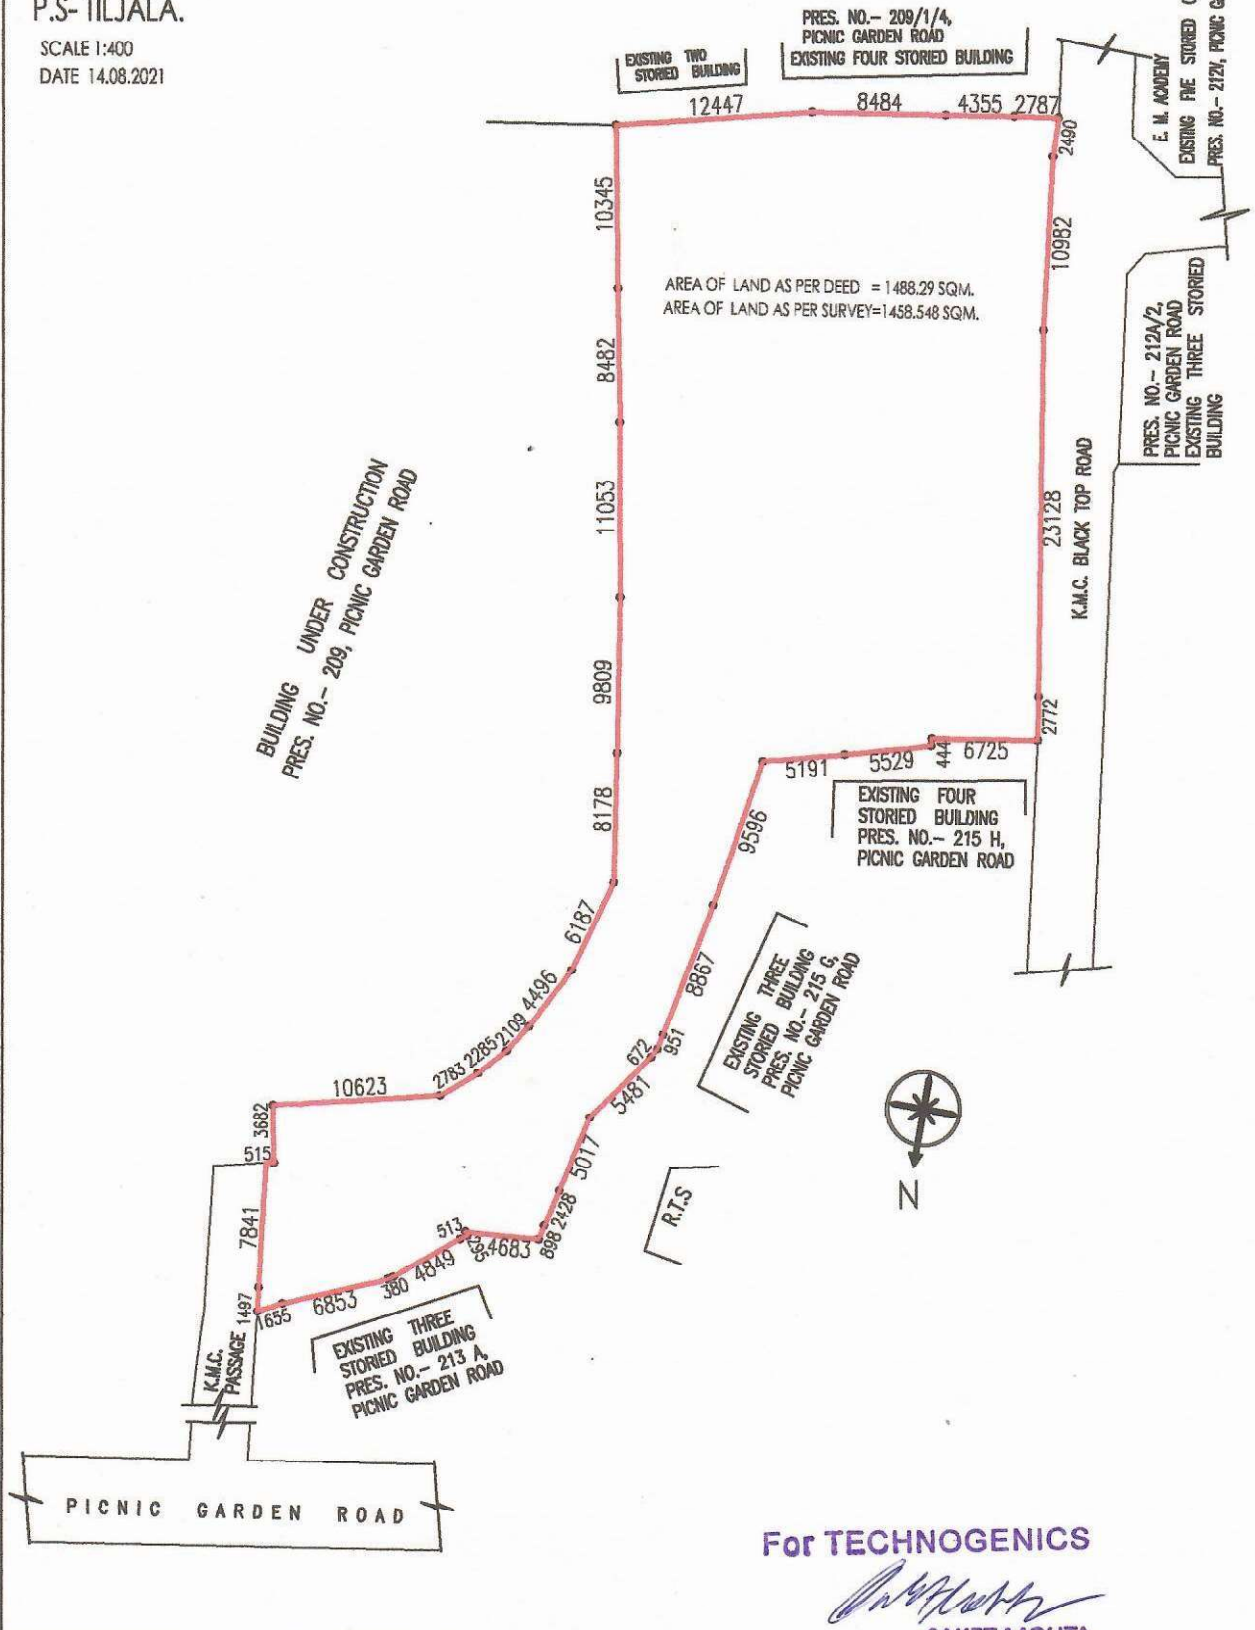

For TECHNOGENICS

(Signature)

SAKET MOHTA
 Constituted Attorney

SIGNATURE OF OWNER & SEAL

NOTE:-	1. ALL DIMENSIONS ARE IN MM.
	2. PROPERTY LINES ARE SHOWN IN ———