



FLOOR LEVEL	COLUMN NO.	COLUMN SIZE (mm)	REINFORCEMENT	LATERAL TIE
1ST FLOOR	C1, C2, C3, C99, C100	300x300	4-20 TOP, 4-20 BOT, 2-12 TOP, 2-12 BOT	8mm @ 125C/C AT JOINT ZONE AND 8mm @ 200C/C AT MID ZONE
2ND FLOOR	C1, C2, C3, C99, C100	300x300	4-20 TOP, 4-20 BOT, 2-12 TOP, 2-12 BOT	8mm @ 125C/C AT JOINT ZONE AND 8mm @ 200C/C AT MID ZONE
3RD FLOOR	C1, C2, C3, C99, C100	300x300	4-20 TOP, 4-20 BOT, 2-12 TOP, 2-12 BOT	8mm @ 125C/C AT JOINT ZONE AND 8mm @ 200C/C AT MID ZONE
4TH FLOOR	C1, C2, C3, C99, C100	300x300	4-20 TOP, 4-20 BOT, 2-12 TOP, 2-12 BOT	8mm @ 125C/C AT JOINT ZONE AND 8mm @ 200C/C AT MID ZONE





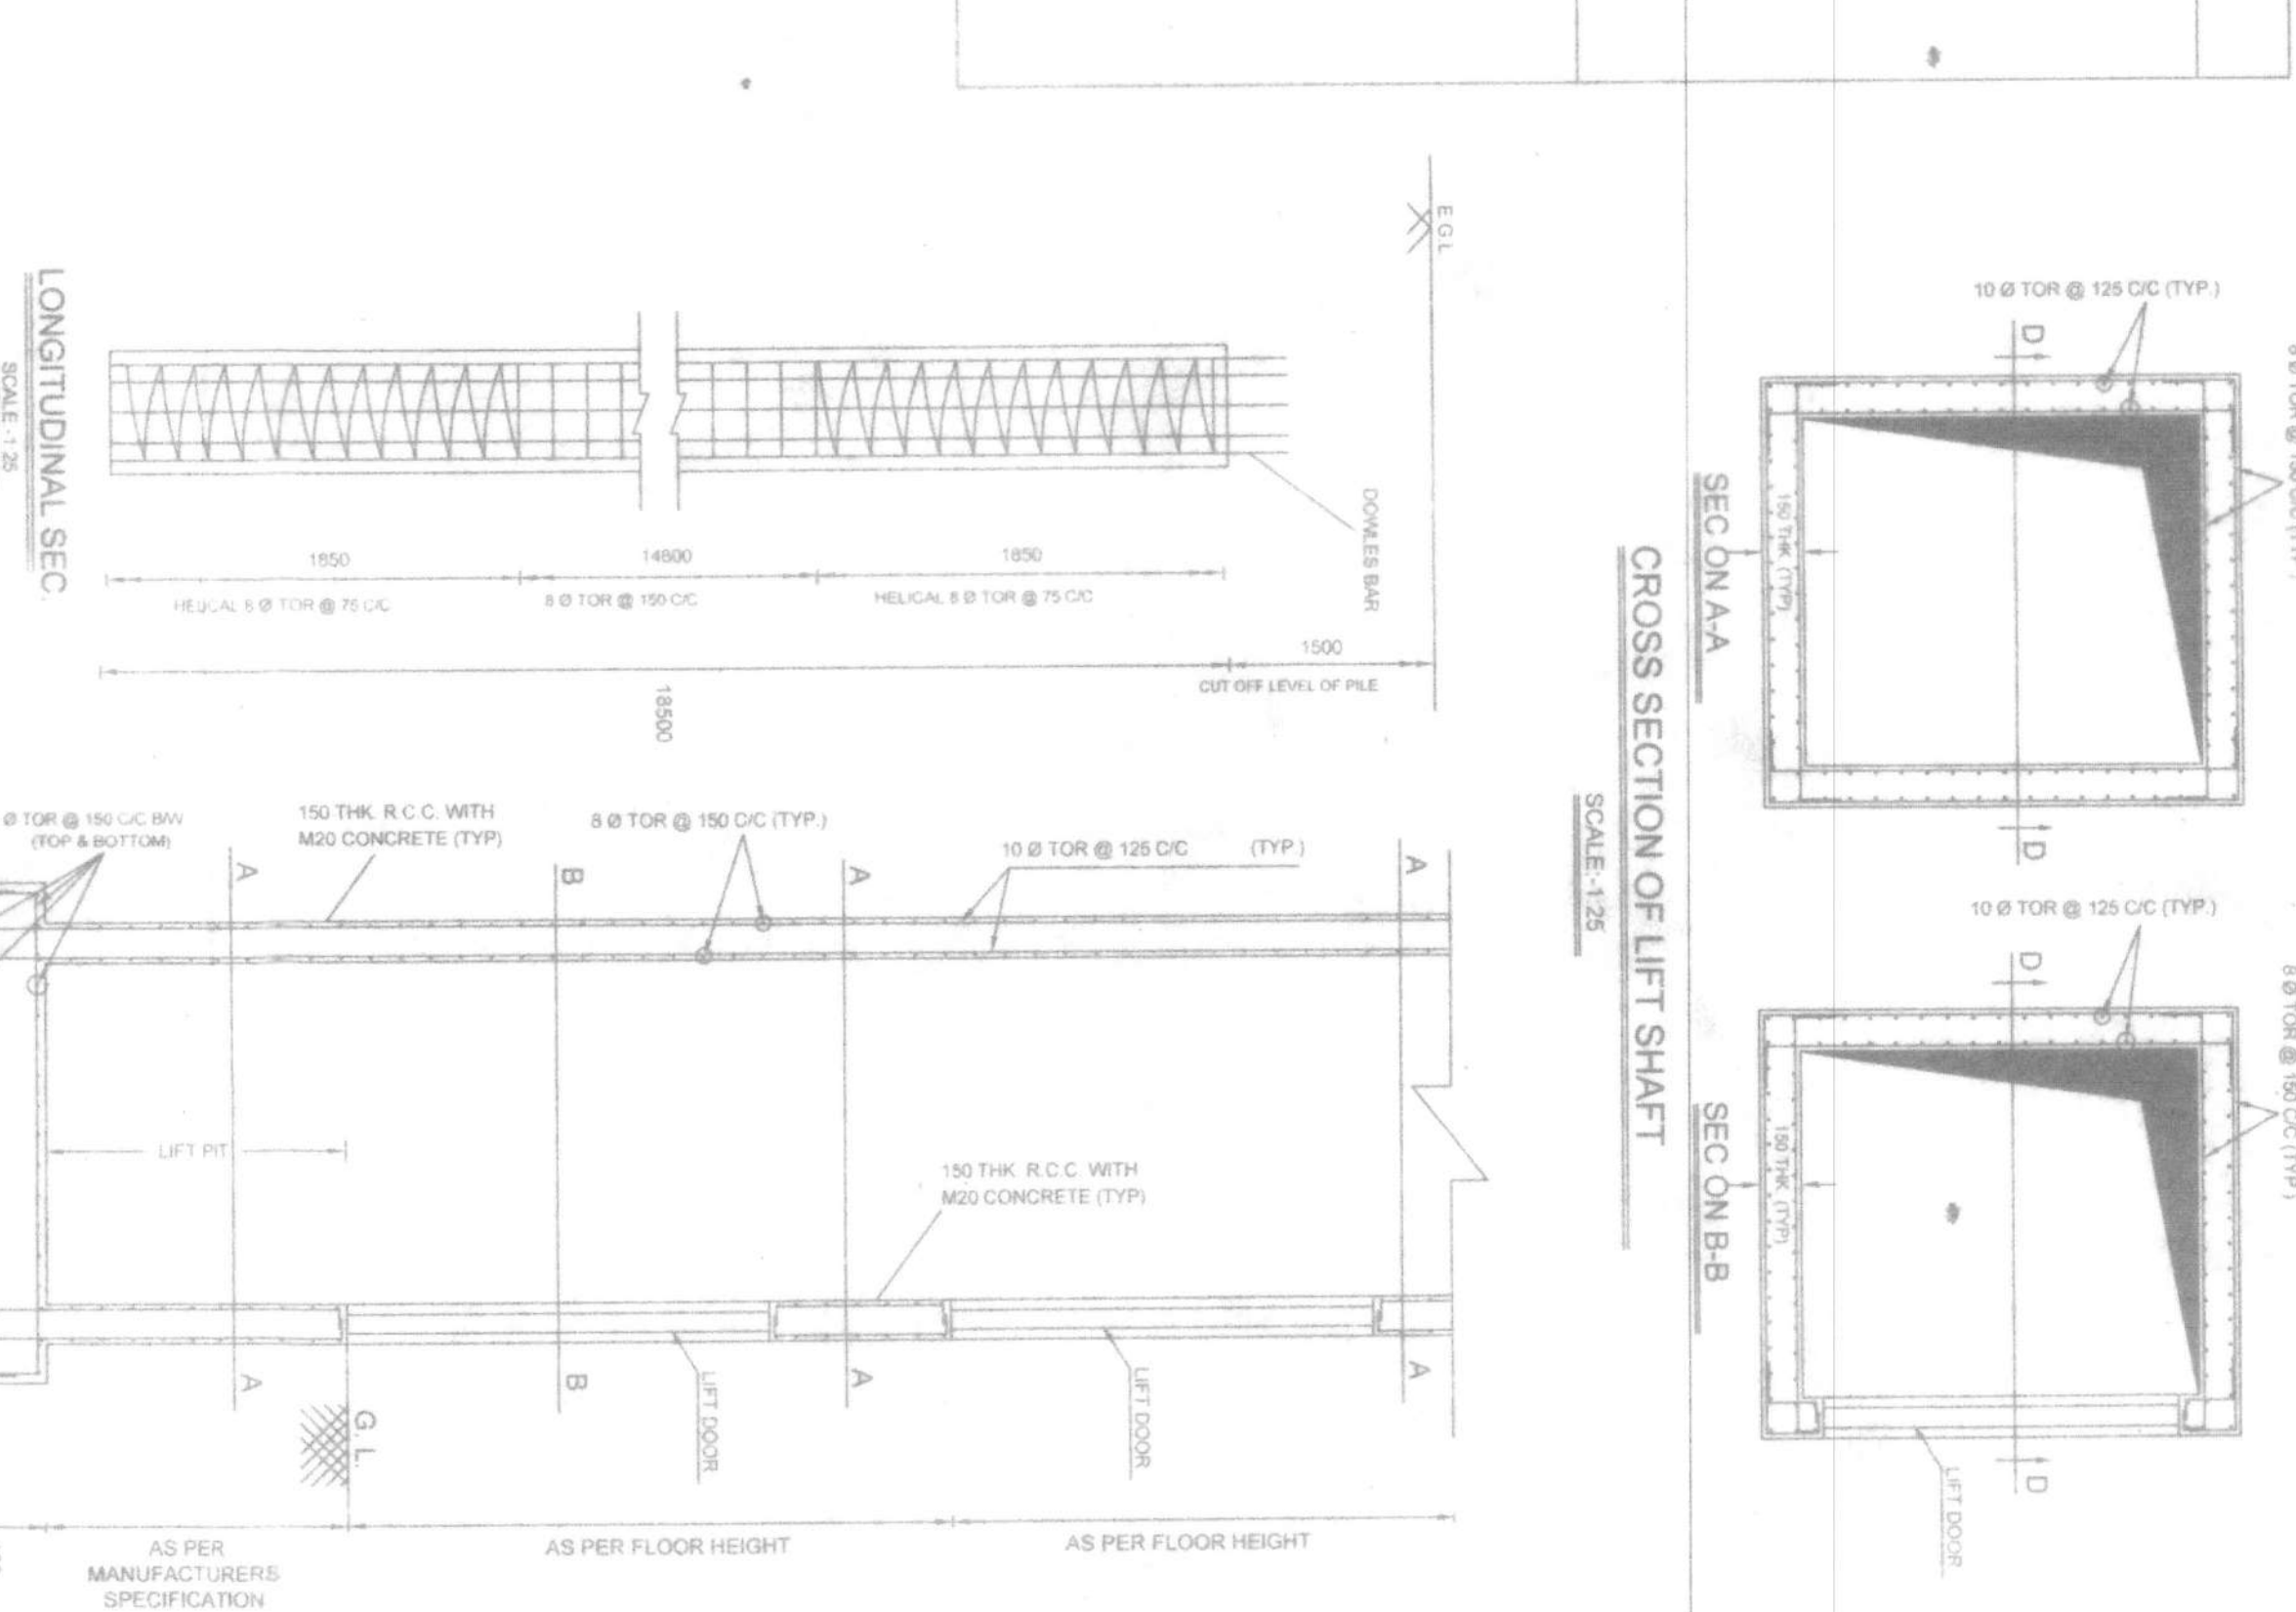


REINFORCEMENT DETAILING OF COLUMN

SCALE: 1:25

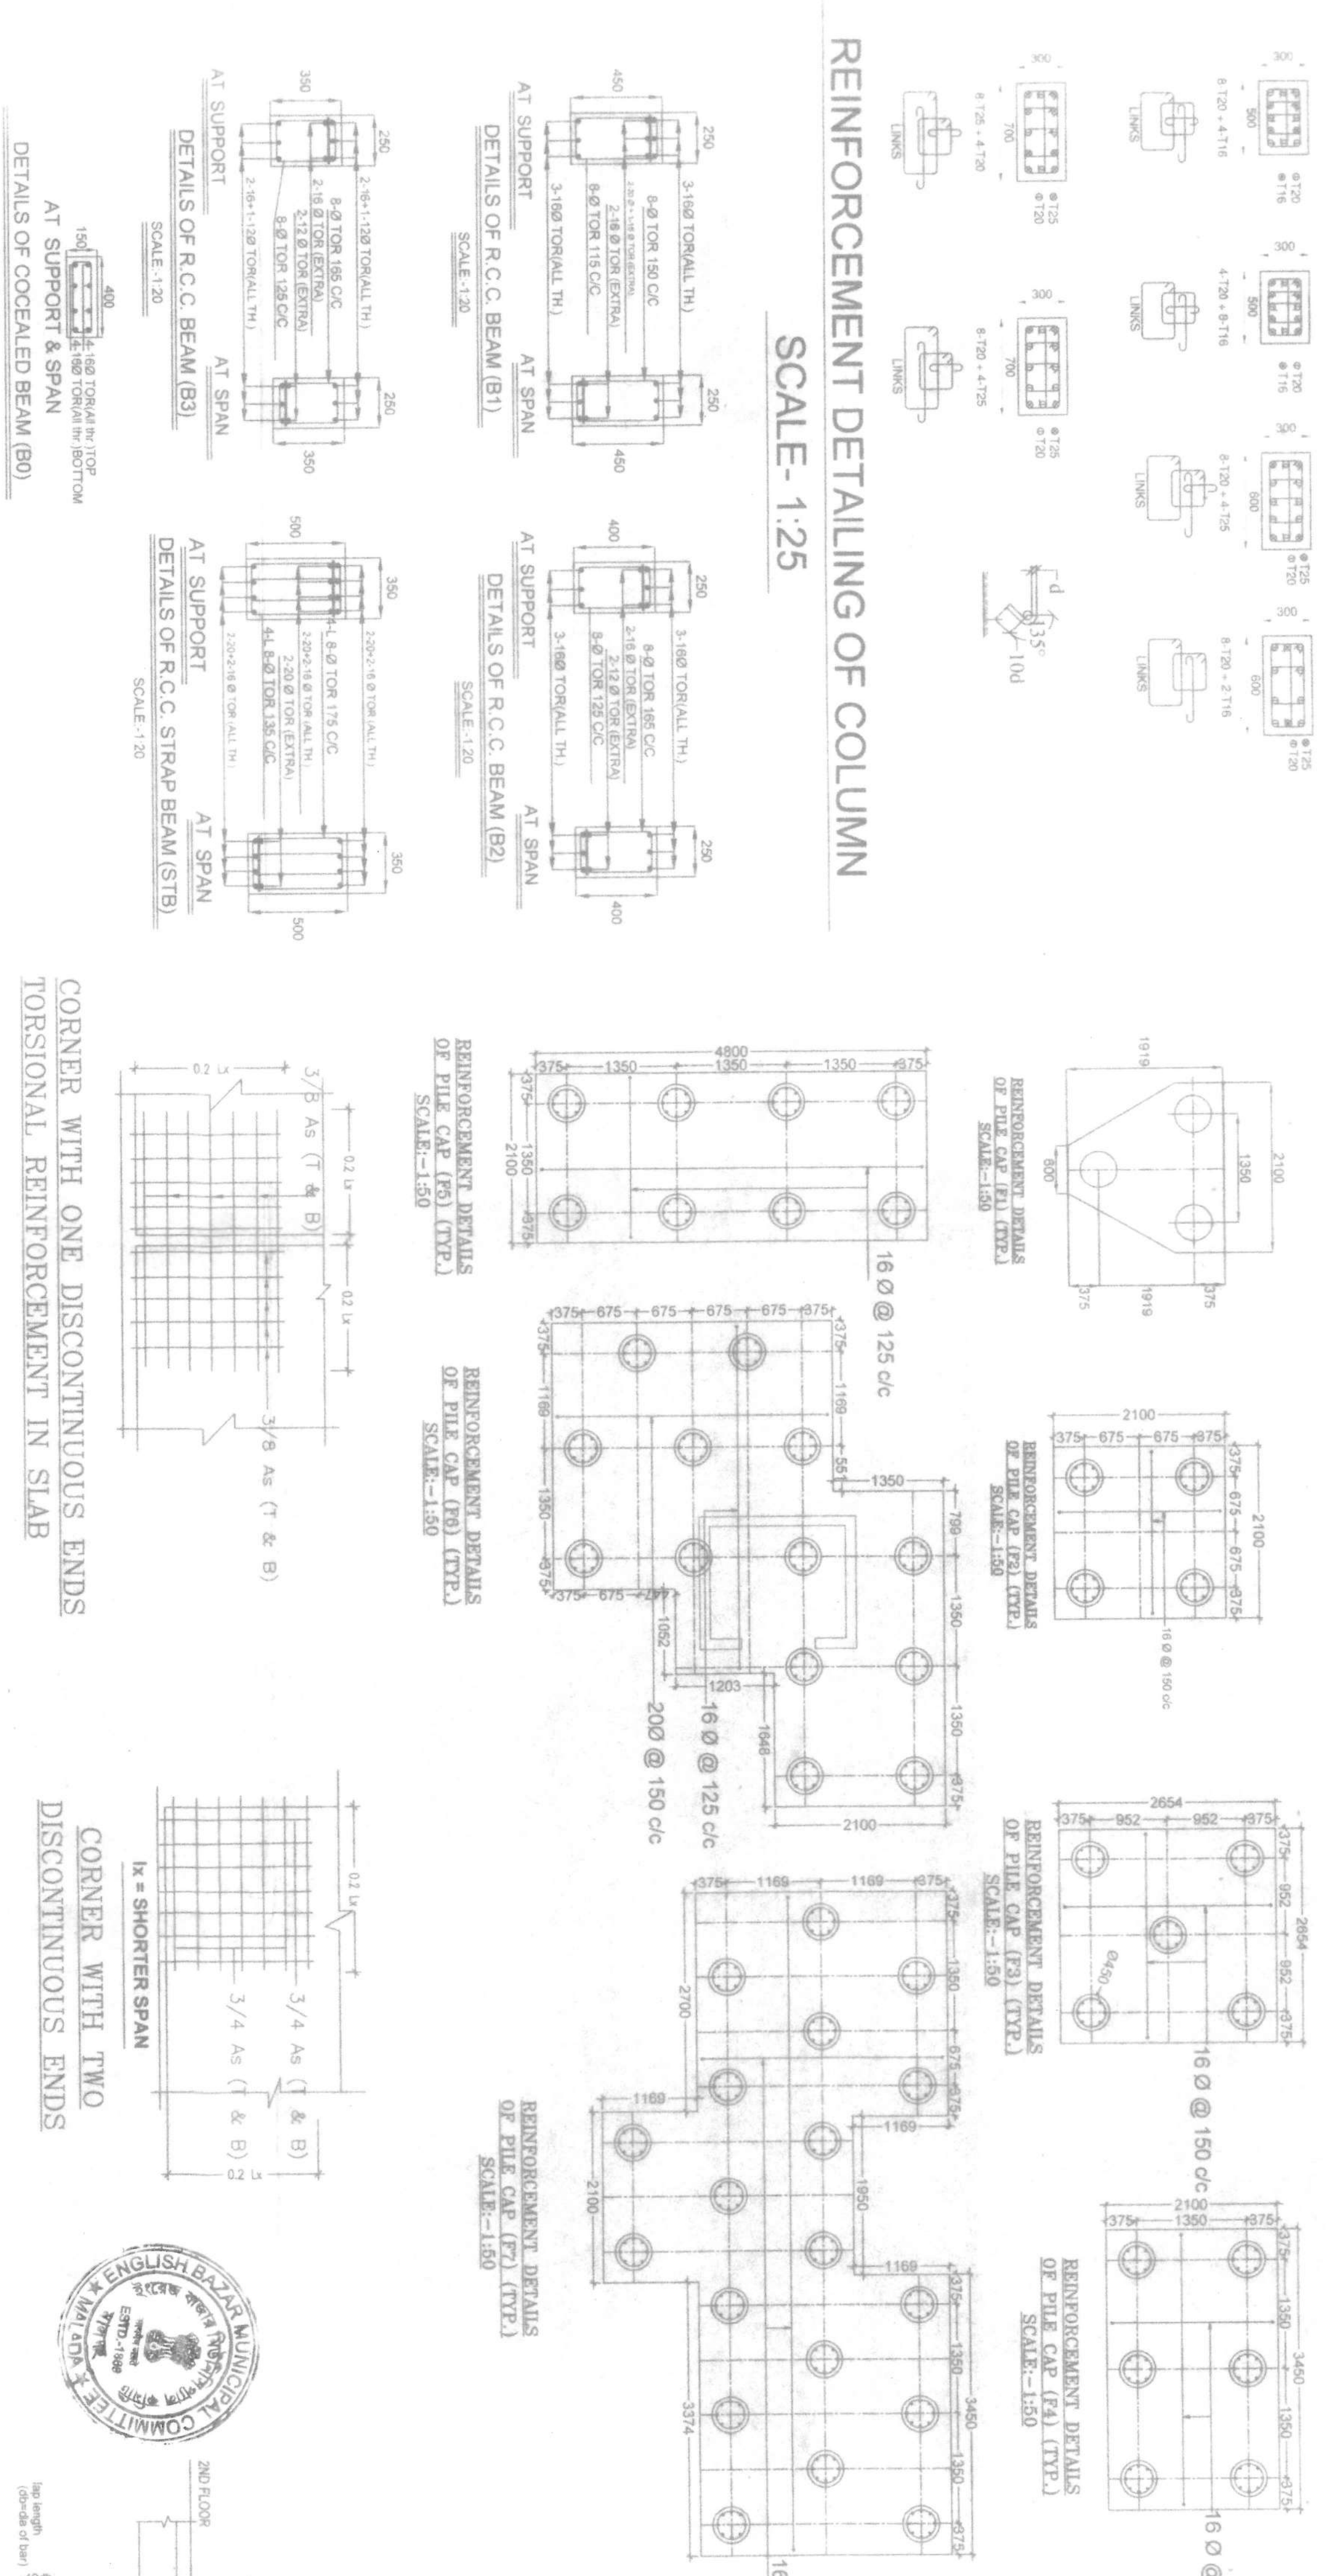

SLAB NO.	TYPE	THICKNESS (mm)	AT BOTTOM OF SPAN	AT TOP OF SPAN	AT TOP OF SUPPORT	LONG SPAN
F1	ONE-WAY	125	8TOP @ 125 C/C	8TOP @ 125 C/C	8TOP @ 125 C/C	8TOP @ 125 C/C
F2	TWO-WAY	125	8TOP @ 125 C/C	8TOP @ 125 C/C	8TOP @ 125 C/C	8TOP @ 125 C/C
F3	ONE-WAY	125	8TOP @ 125 C/C	8TOP @ 125 C/C	8TOP @ 125 C/C	8TOP @ 125 C/C
F4	TWO-WAY	125	8TOP @ 125 C/C	8TOP @ 125 C/C	8TOP @ 125 C/C	8TOP @ 125 C/C
F5	ONE-WAY	125	8TOP @ 125 C/C	8TOP @ 125 C/C	8TOP @ 125 C/C	8TOP @ 125 C/C
F6	TWO-WAY	125	8TOP @ 125 C/C	8TOP @ 125 C/C	8TOP @ 125 C/C	8TOP @ 125 C/C
F7	ONE-WAY	125	8TOP @ 125 C/C	8TOP @ 125 C/C	8TOP @ 125 C/C	8TOP @ 125 C/C

 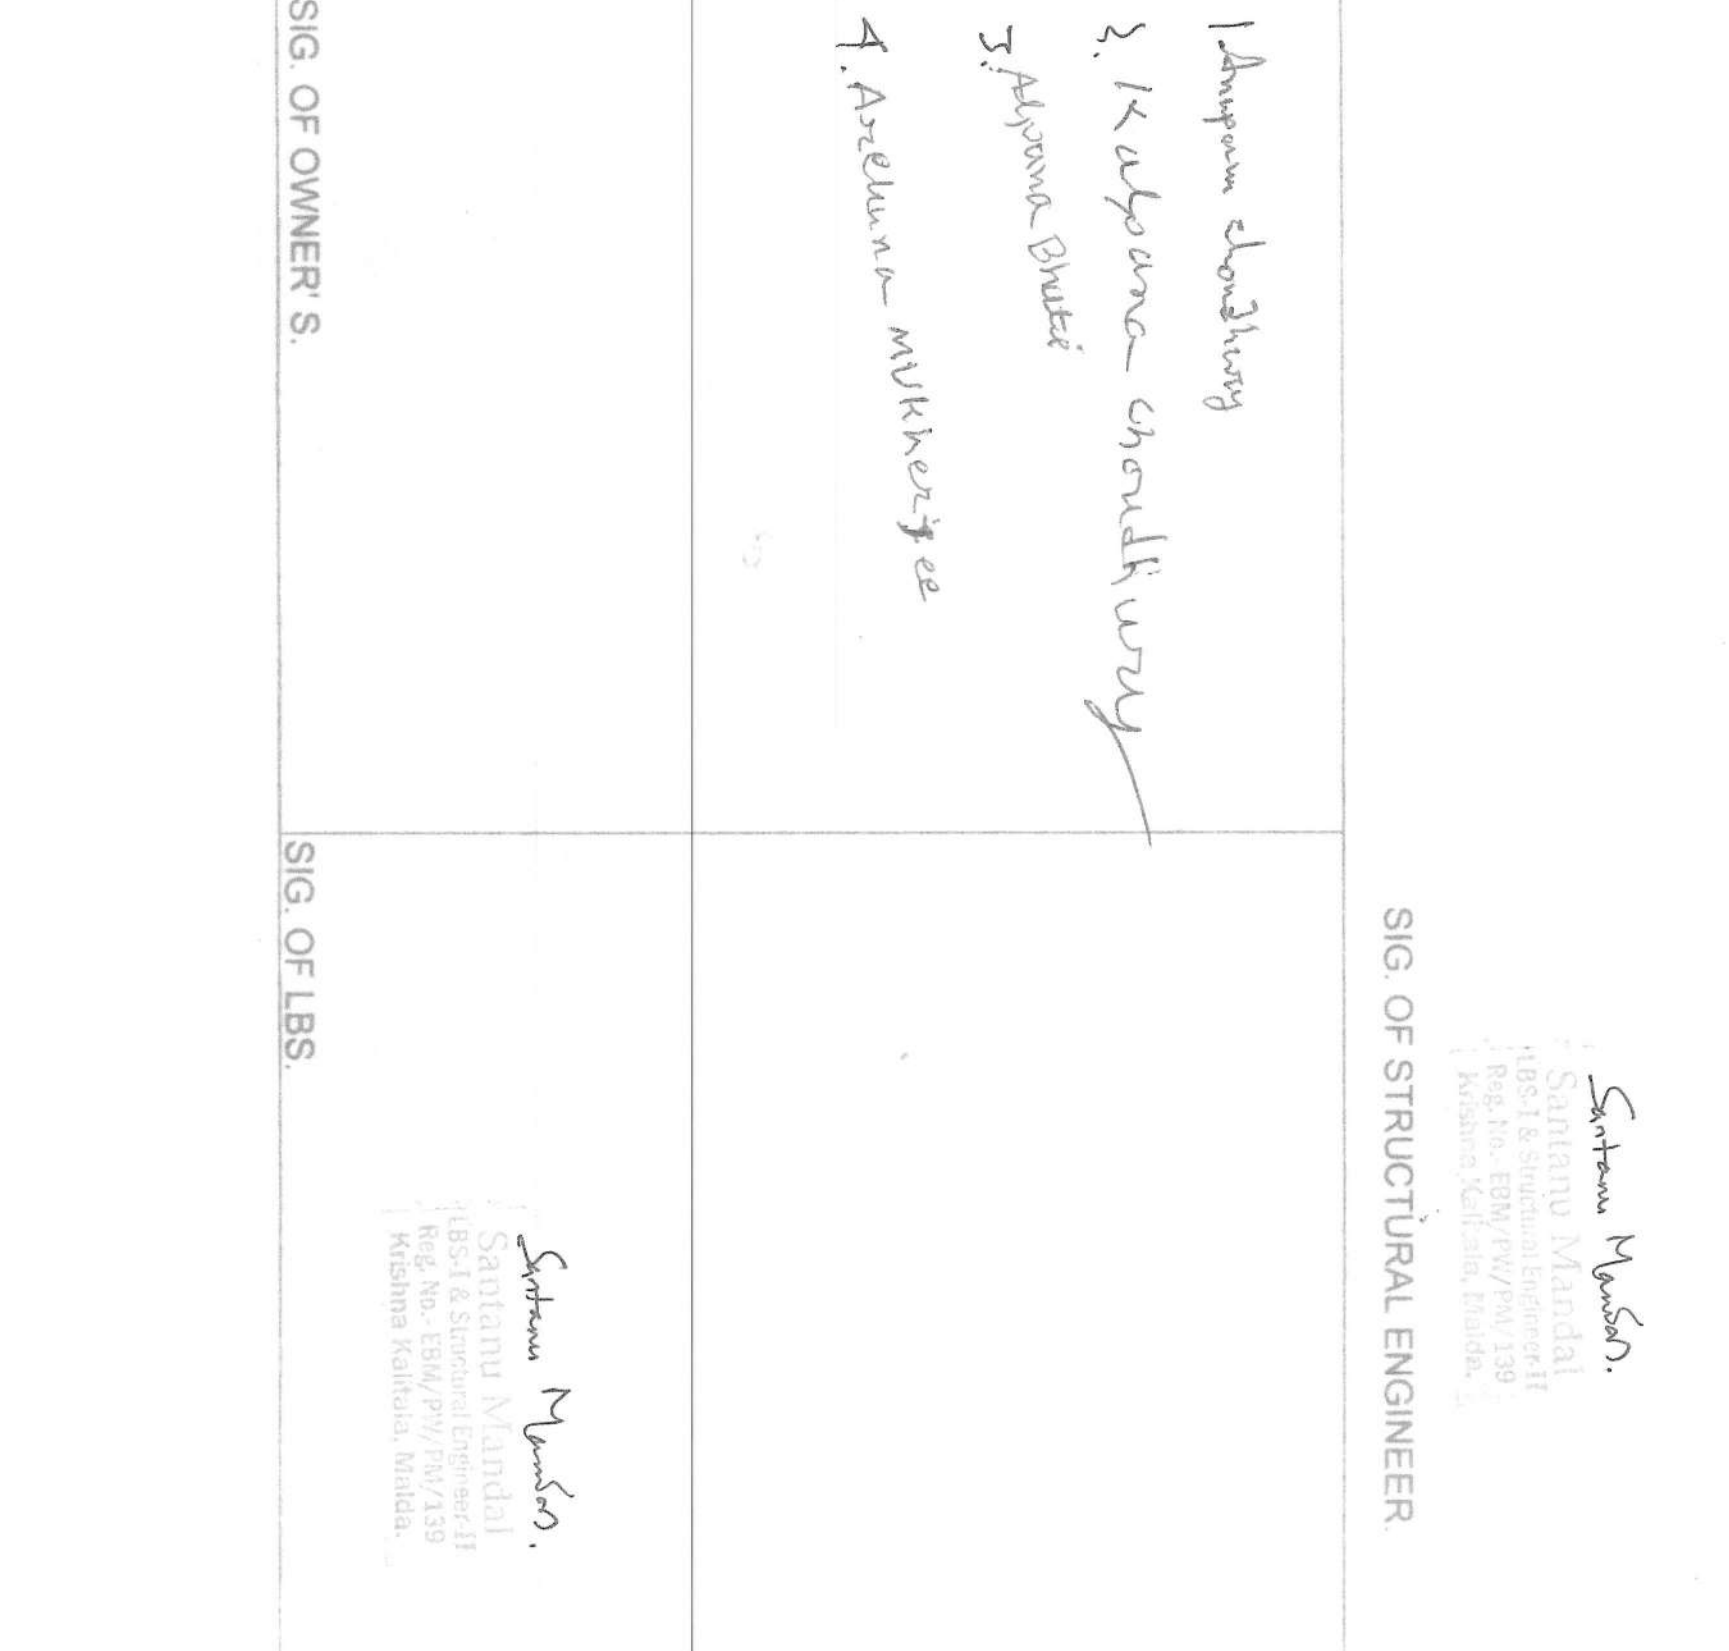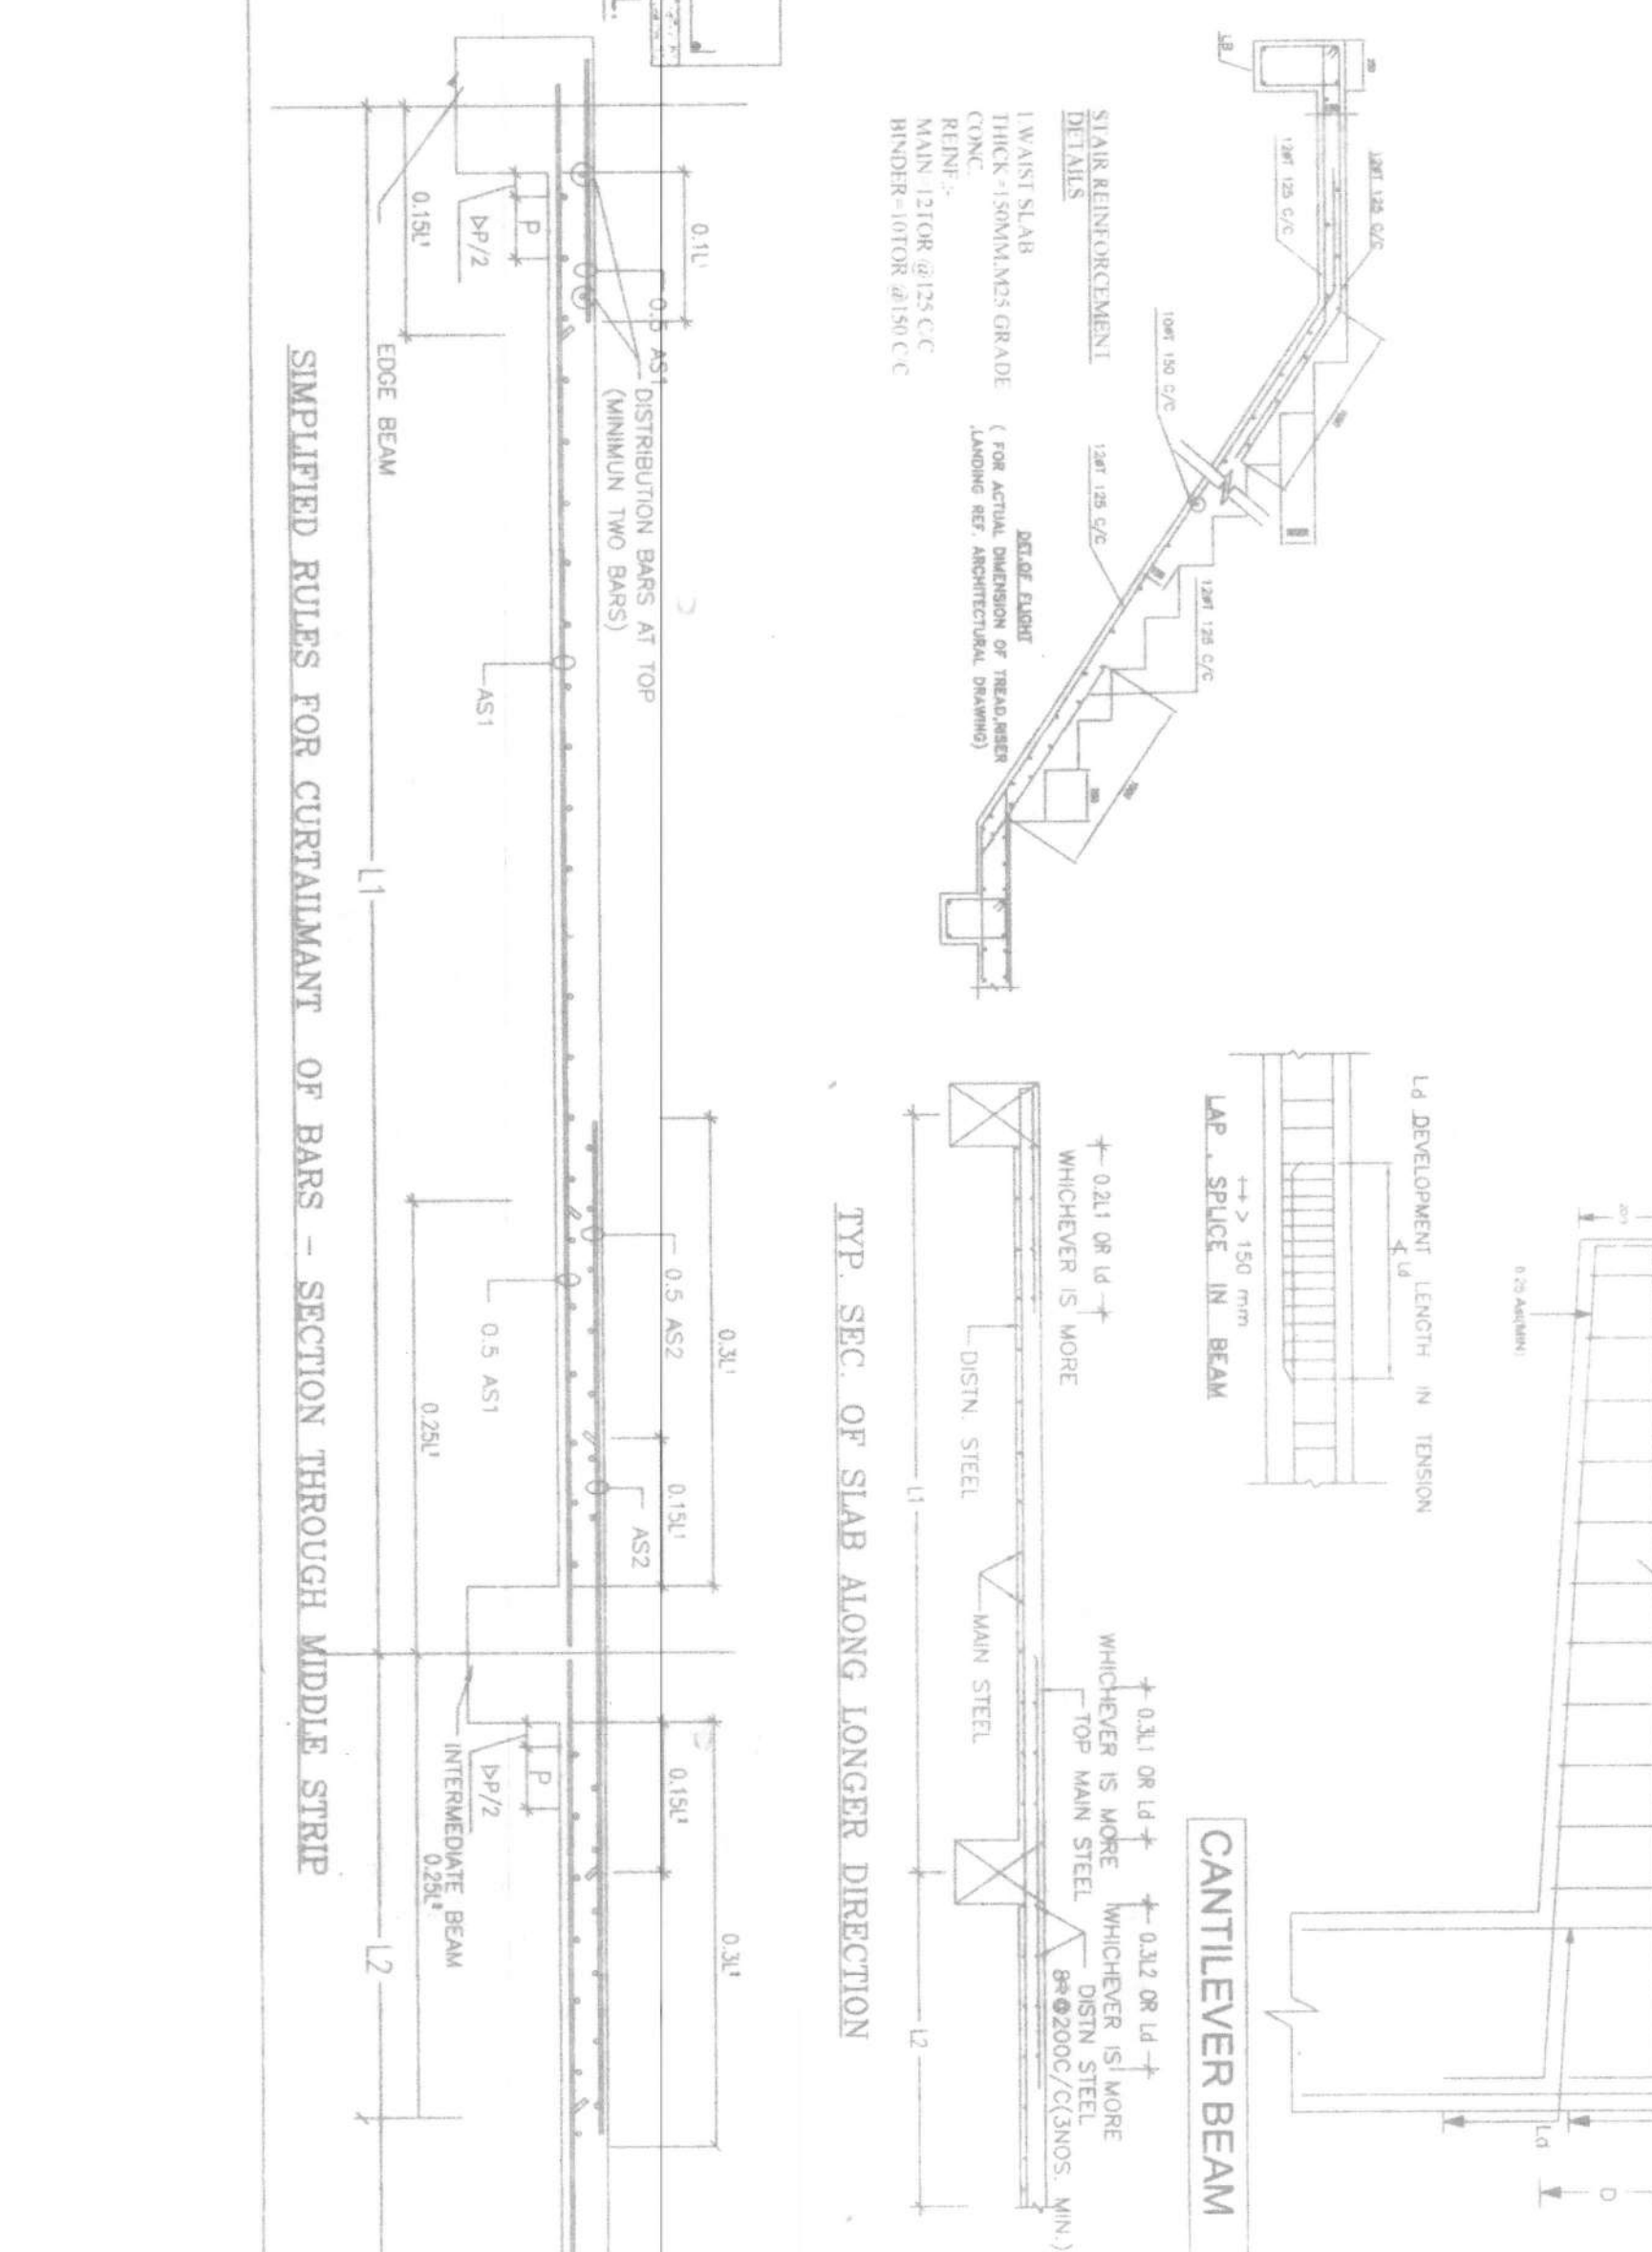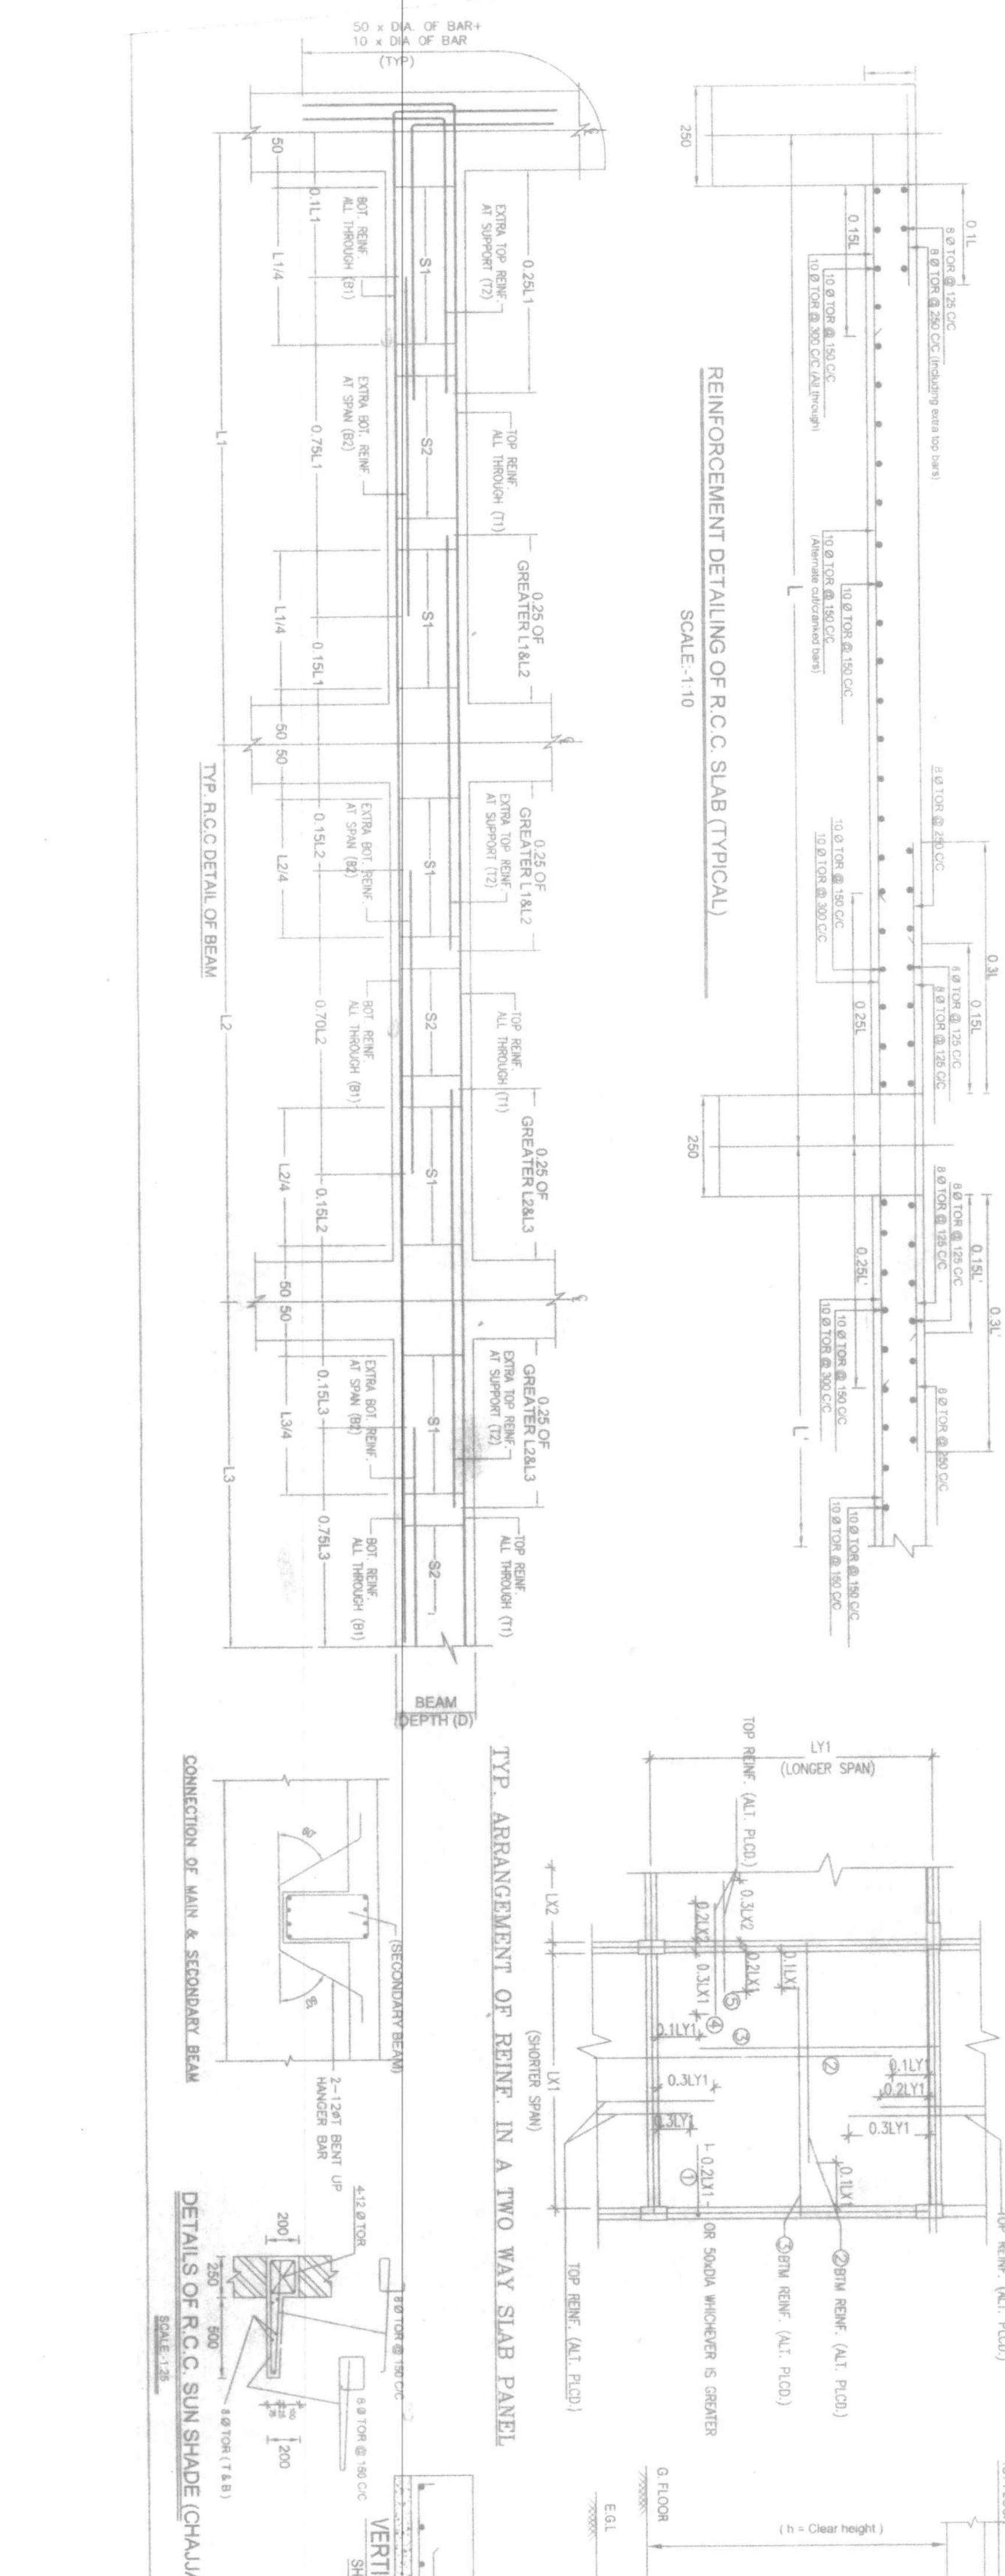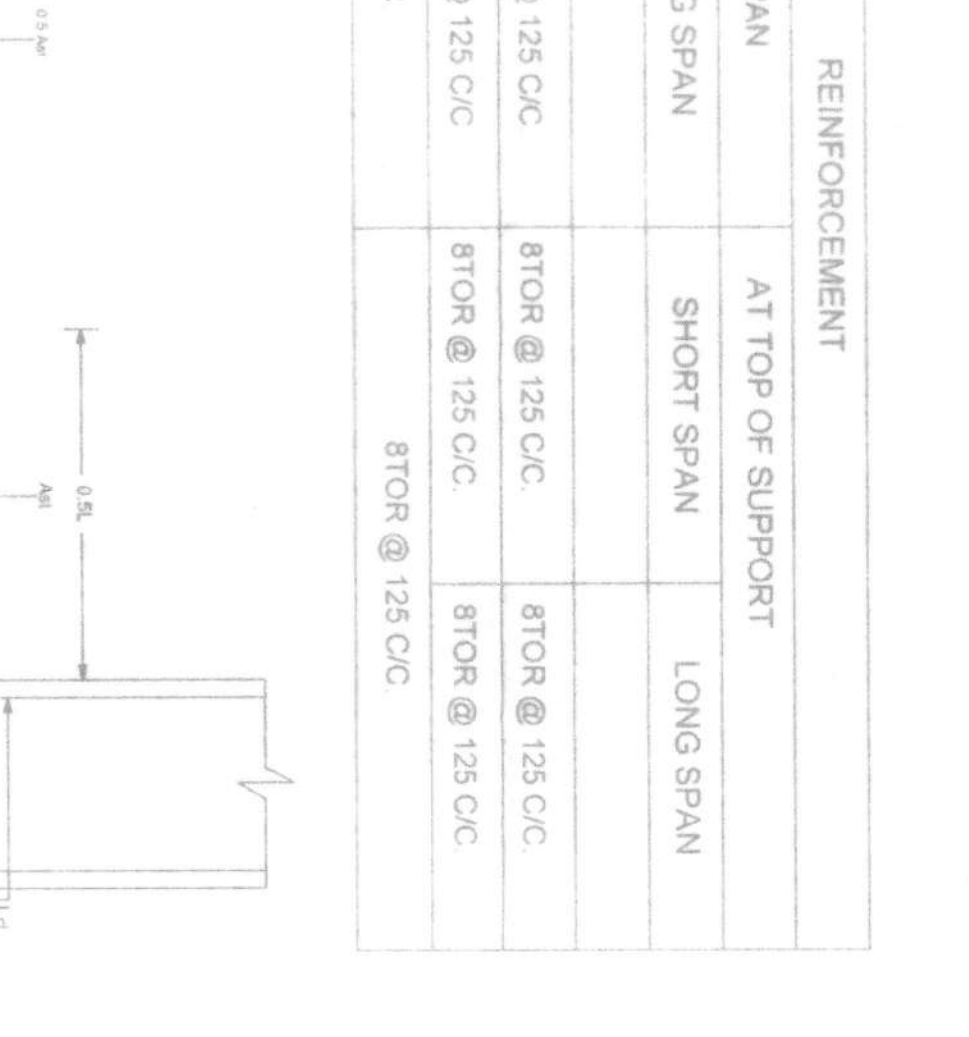

BEAM NO.	TYPE	THICKNESS (mm)	AT BOTTOM OF SPAN	AT TOP OF SPAN	AT TOP OF SUPPORT	LONG SPAN
S1	ONE-WAY	125	8TOP @ 125 C/C	8TOP @ 125 C/C	8TOP @ 125 C/C	8TOP @ 125 C/C
S2	TWO-WAY	125	8TOP @ 125 C/C	8TOP @ 125 C/C	8TOP @ 125 C/C	8TOP @ 125 C/C
S3	ONE-WAY	125	8TOP @ 125 C/C	8TOP @ 125 C/C	8TOP @ 125 C/C	8TOP @ 125 C/C

