


4TH FLOOR PLAN

DOOR WINDOW SCHEDULE		MARK	WIDTH	HEIGHT	SILL	DESCRIPTION
WINDOW SCHEDULE						
W1	1200	1800	0	0	SLIDING WINDOW	
W2	1200	1800	450	0	SLIDING WINDOW	
W3	1000	1100	1150	0	SLIDING WINDOW	
W4	800	1100	1150	0	SLIDING WINDOW	
W5	800	1150	1200	0	SLIDING WINDOW	
DOOR SCHEDULE						
D1	1200	2250	0	0	FLUSH DOOR	
D2	1000	2250	0	0	FLUSH DOOR	
D3	900	2250	0	0	FLUSH DOOR	
D4	750	2250	0	0	FLUSH DOOR	
D5	1200	2250	0	0	DOOR	
D6	1200	2250	0	0	DOOR	
D7	1200	2250	0	0	SLIDING DOOR	
D8	1500	2250	0	0	GLASS DOOR	
D9	1200	2250	0	0	GLASS DOOR	

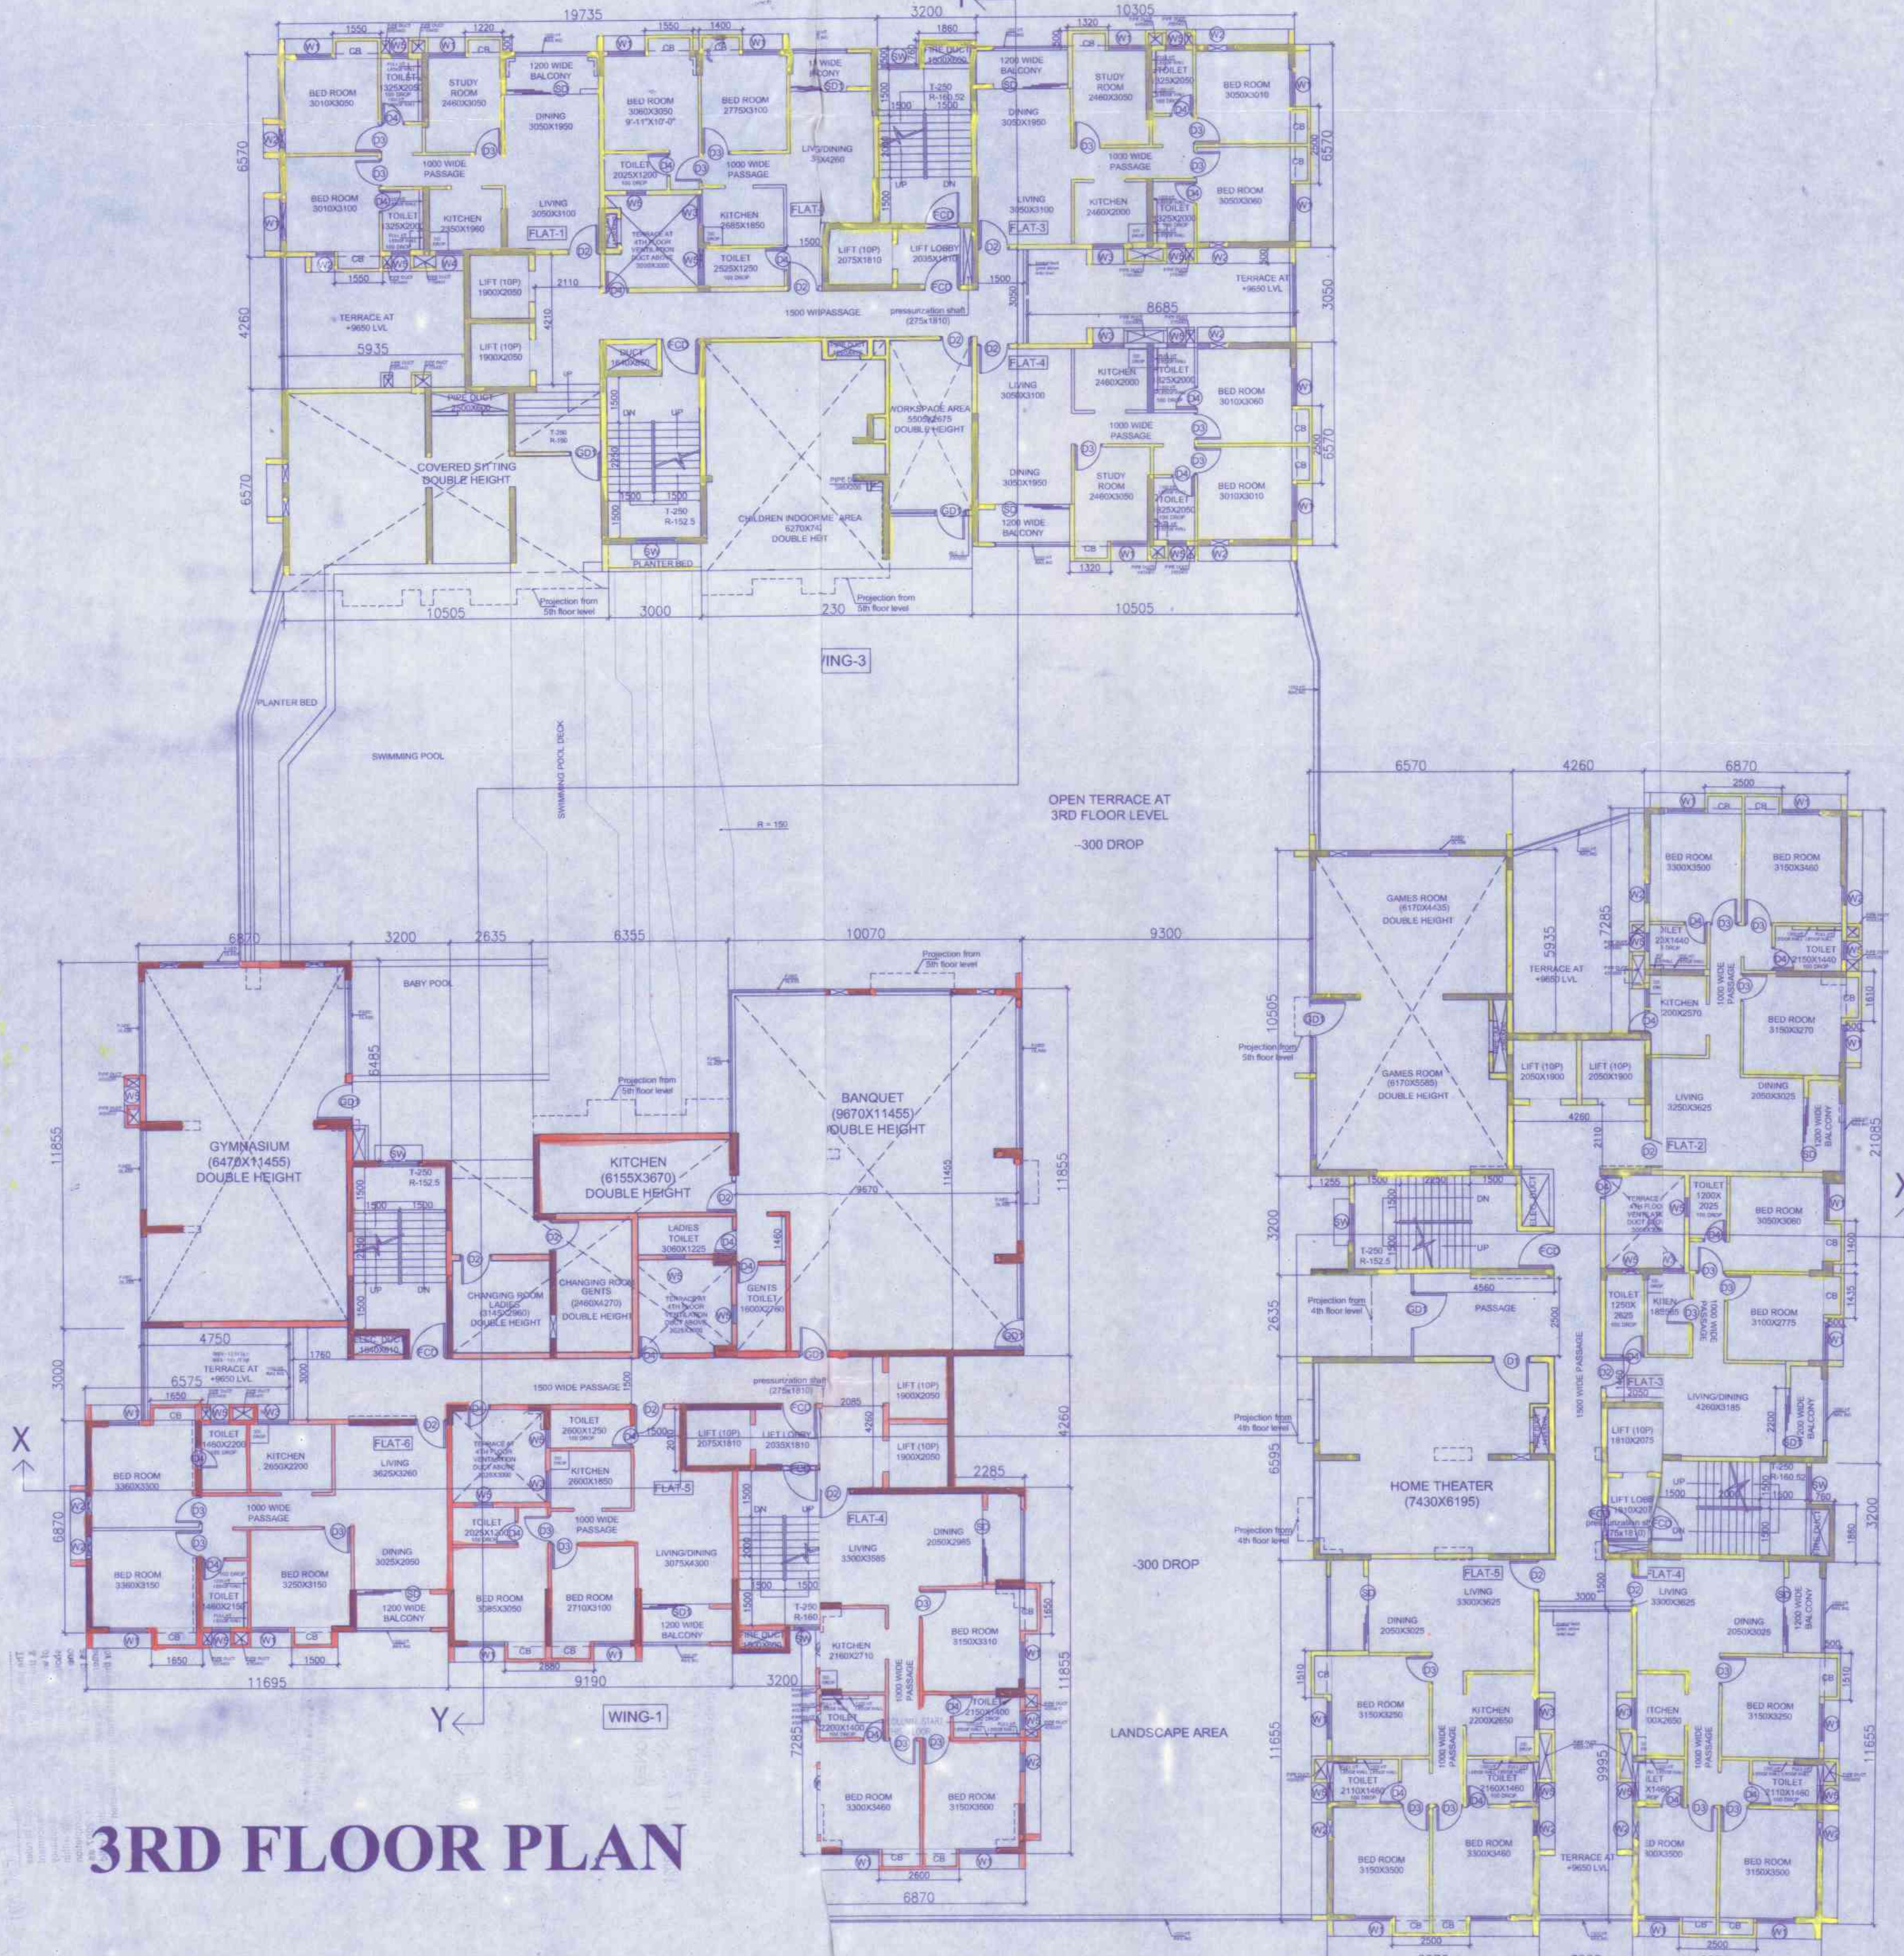

3RD FLOOR PLAN

NOTES:

- ALL DIMENSIONS ARE IN MM UNLESS OTHERWISE MENTIONED.
- ALL EXTERNAL WALLS ARE 200/160 THK & INTERNAL WALLS ARE 100/100 THK. IF NOT STATED IN 1:4 DIMENSION BAND IS MORTAR.
- ALL HORIZONTAL PROJECTIONS ARE 100THK & 900 MM PROJECTED.
- DEPTH OF UNDERGROUND WATER RESERVOIR SHOULD NOT EXCEED THE DEPTH OF FOUNDATION.
- GRADE OF CONCRETE & GRADE OF STEEL USED ARE M20 & Fe415 RESPECTIVELY.
- ANY DISCREPANCY IN SCALE, THE WRITTEN DIMENSION SHALL GOVERN.
- FOR SPECIFICATION OF MATERIALS & WORKMANSHIP, REF. TO BE FOLLOWED.
- OPEN TERRACE WITH LIME TERRACING OF RATIO 2:3:7.
- DAMP PROOF COURSE TO BE PROVIDED WITH P.C.C. (1:3:4).

CERTIFICATE OF STRUCTURAL REVIEWER

I, **Utpal Saha**, hereby certify that the building is provided for the construction proposed in the drawings as shown on the drawings at holding no. 76F/1 B.T. ROAD, WARD NO. 6, MOUDA, AGARPARA, J.L. NO. 11, D.A.G. NOS. 1074, 1075, 1076, 1081, 1082, 1086, 1087, 1088, 1089, POLICE STATION, KHARDA, DISTRICT 24, PARGANAS (NORTH), WEST BENGAL MUNICIPAL BUILDING RULES, 2007 AND ITS AMENDMENTS AND UNDERTAKE TO ABIDE BY THOSE RULES DURING & AFTER THE CONSTRUCTION OF THE BUILDING.

CERTIFICATE OF OWNER & DEVELOPER:

CERTIFIED THAT I HAVE GONE THROUGH THE BUILDING RULES OF WEST BENGAL MUNICIPAL BUILDING RULES, 2007 AND ITS AMENDMENTS AND UNDERTAKE TO ABIDE BY THOSE RULES DURING & AFTER THE CONSTRUCTION OF THE BUILDING.

CERTIFICATE OF STRUCTURAL ENGINEER

I, **Rupak Kumar Banerjee**, hereby certify that the foundation and superstructure of the proposed building as shown on the drawings at holding no. 76F/1 B.T. ROAD, WARD NO. 6, MOUDA, AGARPARA, J.L. NO. 11, D.A.G. NOS. 1074, 1075, 1076, 1081, 1082, 1086, 1087, 1088, 1089, POLICE STATION, KHARDA, DISTRICT 24, PARGANAS (NORTH), WEST BENGAL MUNICIPAL BUILDING RULES, 2007 AND ITS AMENDMENTS AND UNDERTAKE TO ABIDE BY THOSE RULES DURING & AFTER THE CONSTRUCTION OF THE BUILDING.

CERTIFICATE OF ARCHITECT

I, **Ankit Agarwala**, hereby certify that the foundation and superstructure of the proposed building as shown on the drawings at holding no. 76F/1 B.T. ROAD, WARD NO. 6, MOUDA, AGARPARA, J.L. NO. 11, D.A.G. NOS. 1074, 1075, 1076, 1081, 1082, 1086, 1087, 1088, 1089, POLICE STATION, KHARDA, DISTRICT 24, PARGANAS (NORTH), WEST BENGAL MUNICIPAL BUILDING RULES, 2007 AND ITS AMENDMENTS AND UNDERTAKE TO ABIDE BY THOSE RULES DURING & AFTER THE CONSTRUCTION OF THE BUILDING.

PROJECT NAME: PROPOSED G + X/VI (3 BLOCKS) & G + I (1 BLOCK) BUILDING UNDER PANNAH MUNICIPALITY, AT HOLDING NO. 76F/1 B.T. ROAD, WARD NO. 6, MOUDA, AGARPARA, J.L. NO. 11, D.A.G. NOS. 1074, 1075, 1076, 1081, 1082, 1086, 1087, 1088, 1089, POLICE STATION, KHARDA, DISTRICT 24, PARGANAS (NORTH).

TITLE: 3RD & 4TH FLOOR PLAN

SCALE: DRAWN BY: SHEKAR, CHECKED BY: ANKIT AGARWALA, ARCHITECT.

ARCHITECT: MAHESWARI & ASSOCIATES, 37A, BAKER ROAD, 2ND FLOOR, ALPURA, KOLKATA - 700 027, www.maheswari.com

367. Date: **21 DEC 2021**
The plan has been sanctioned subject to rules & the condition that Notice of commencement of work and certificate of completion/occupancy shall be submitted to the municipality within one month of commencement and completion as per Rule 21 of the W.B. M. Act, 2007 as amended. This sanction shall remain valid for three years from the date sanction

Signature
Sub Assistant Engineer
Panihat Municipal

Signature
Asst. Engineer
Panihat Municipality

SANCTIONED
Signature
Executive Officer
Panihat Municipality
21 DEC 2021