




TYPL. (FIRST TO FOURTH) FLOOR PLAN  
SCALE:- 1:100, BLOCK-3

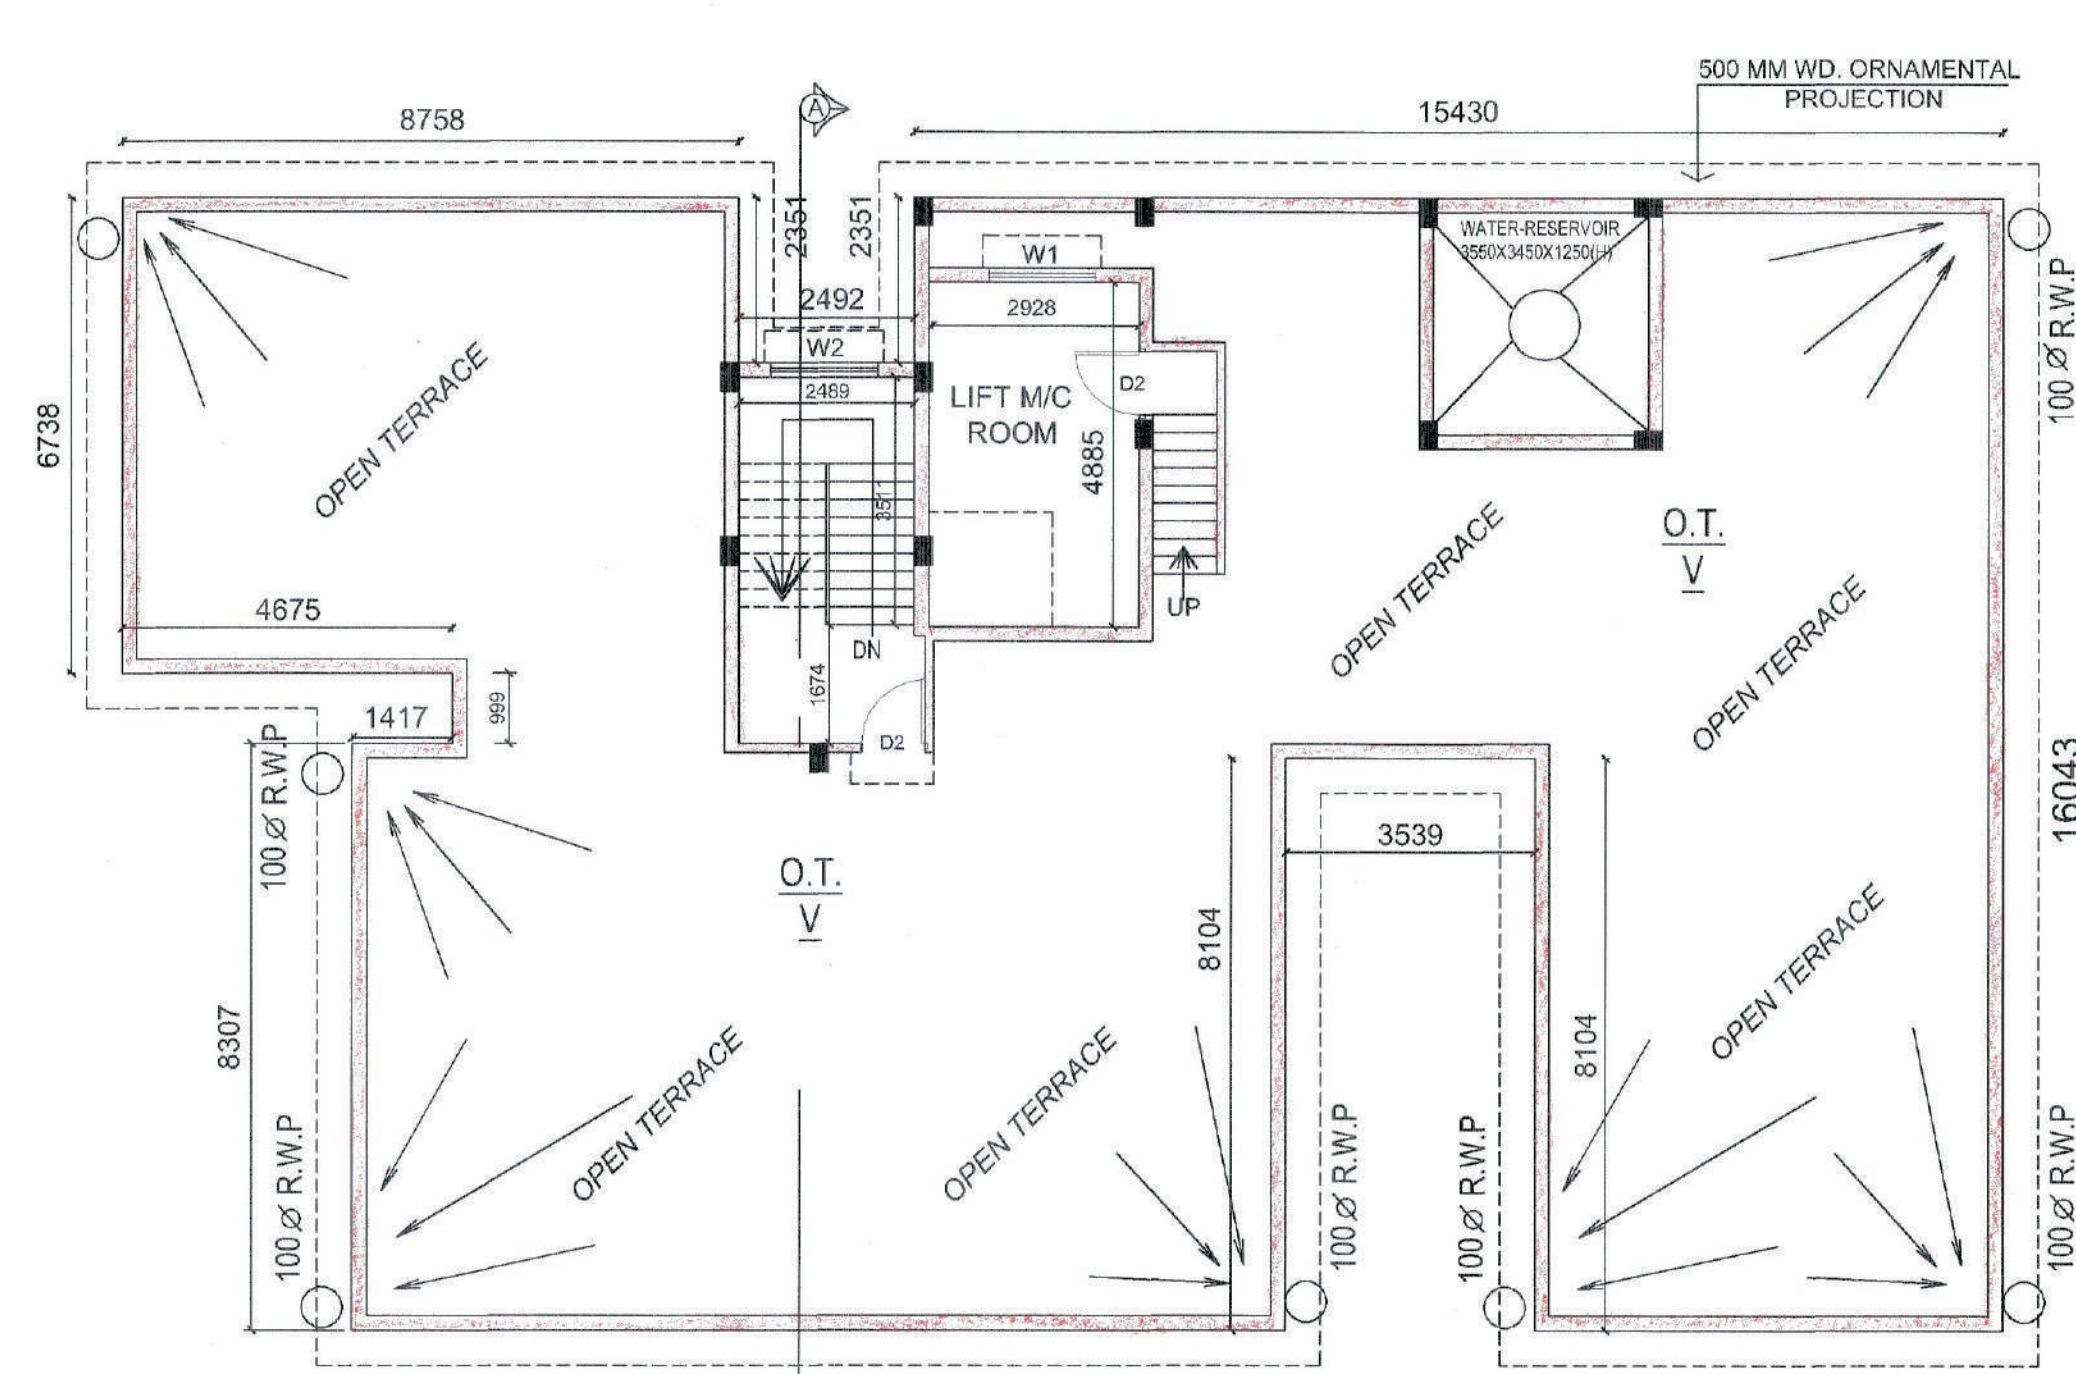


ROOF PLAN  
SCALE:- 1:100, BLOCK-3

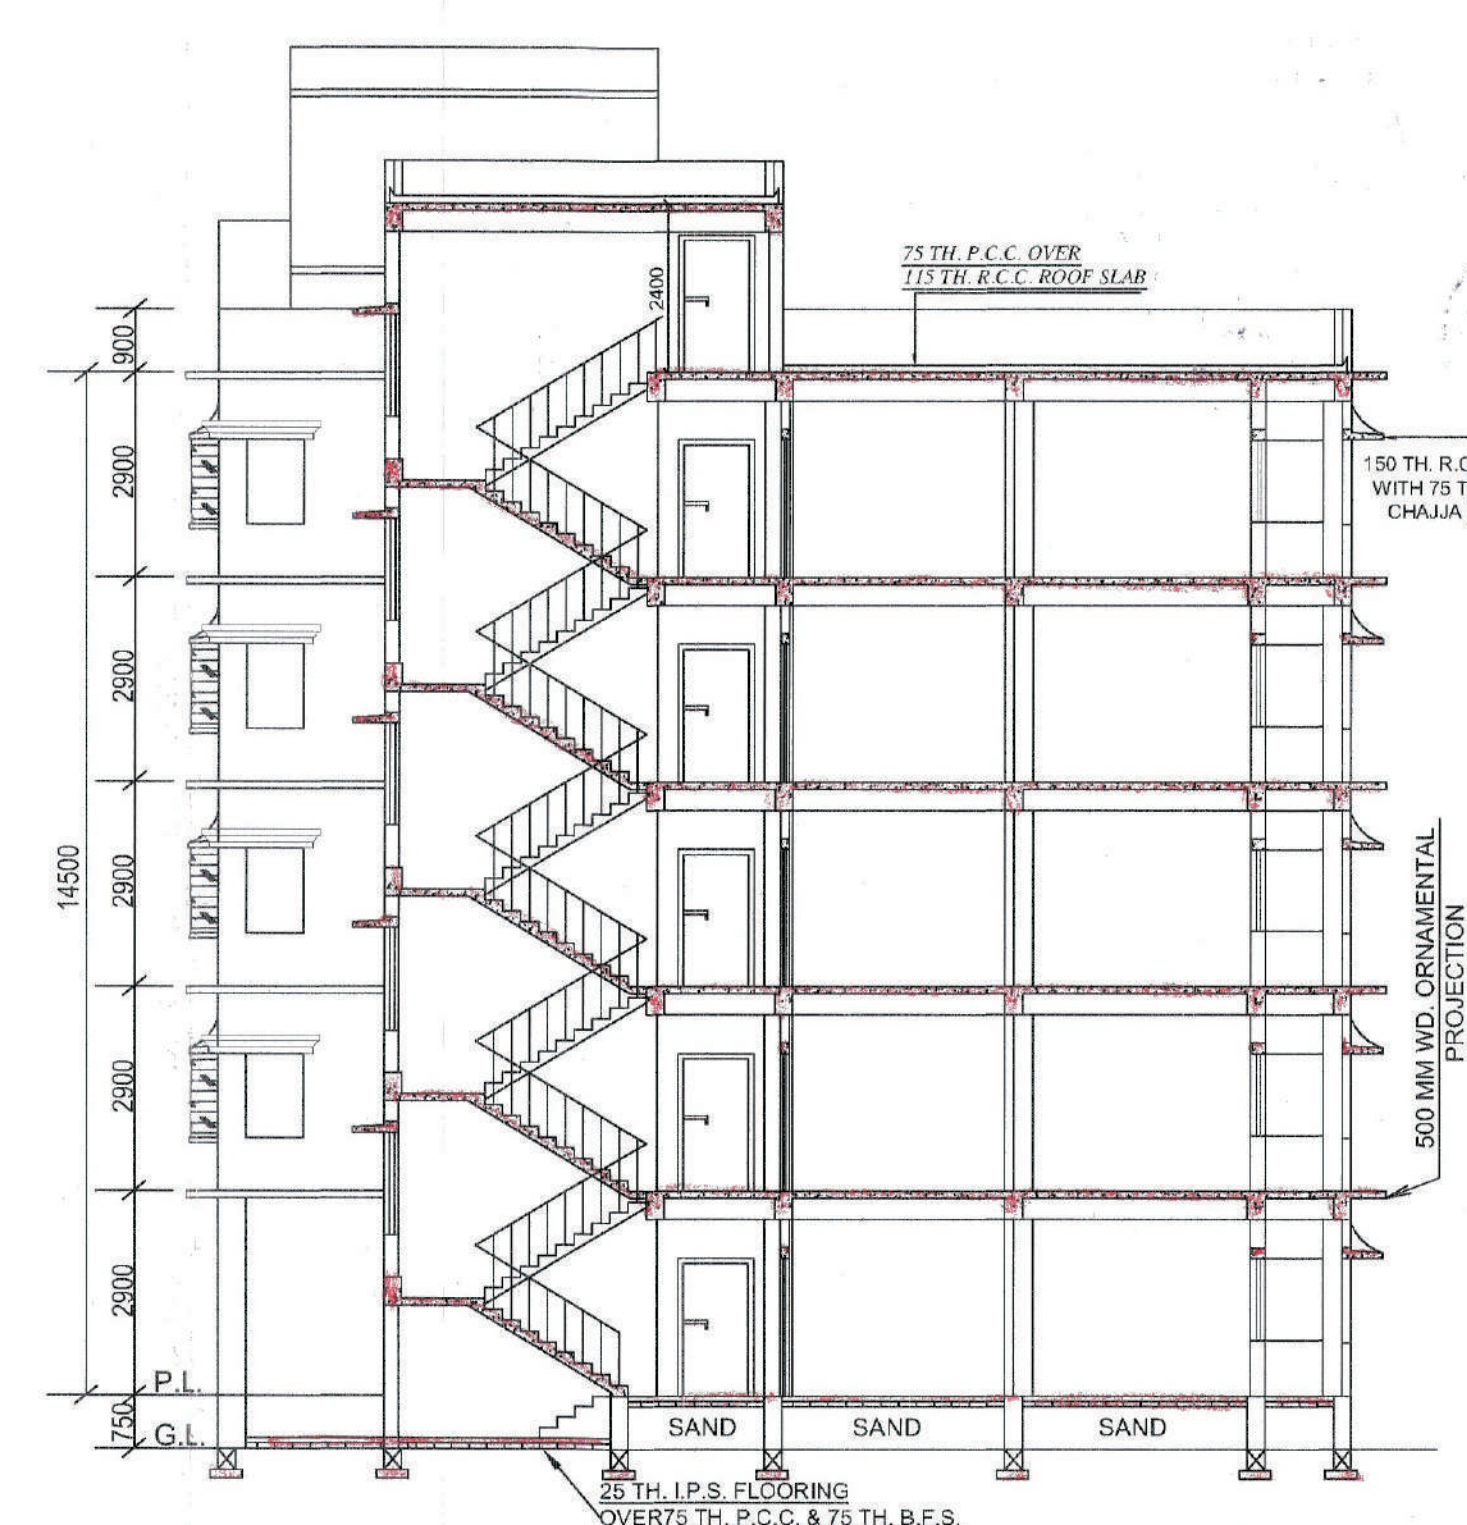


SECTION NO-AA  
SCALE:- 1:100,

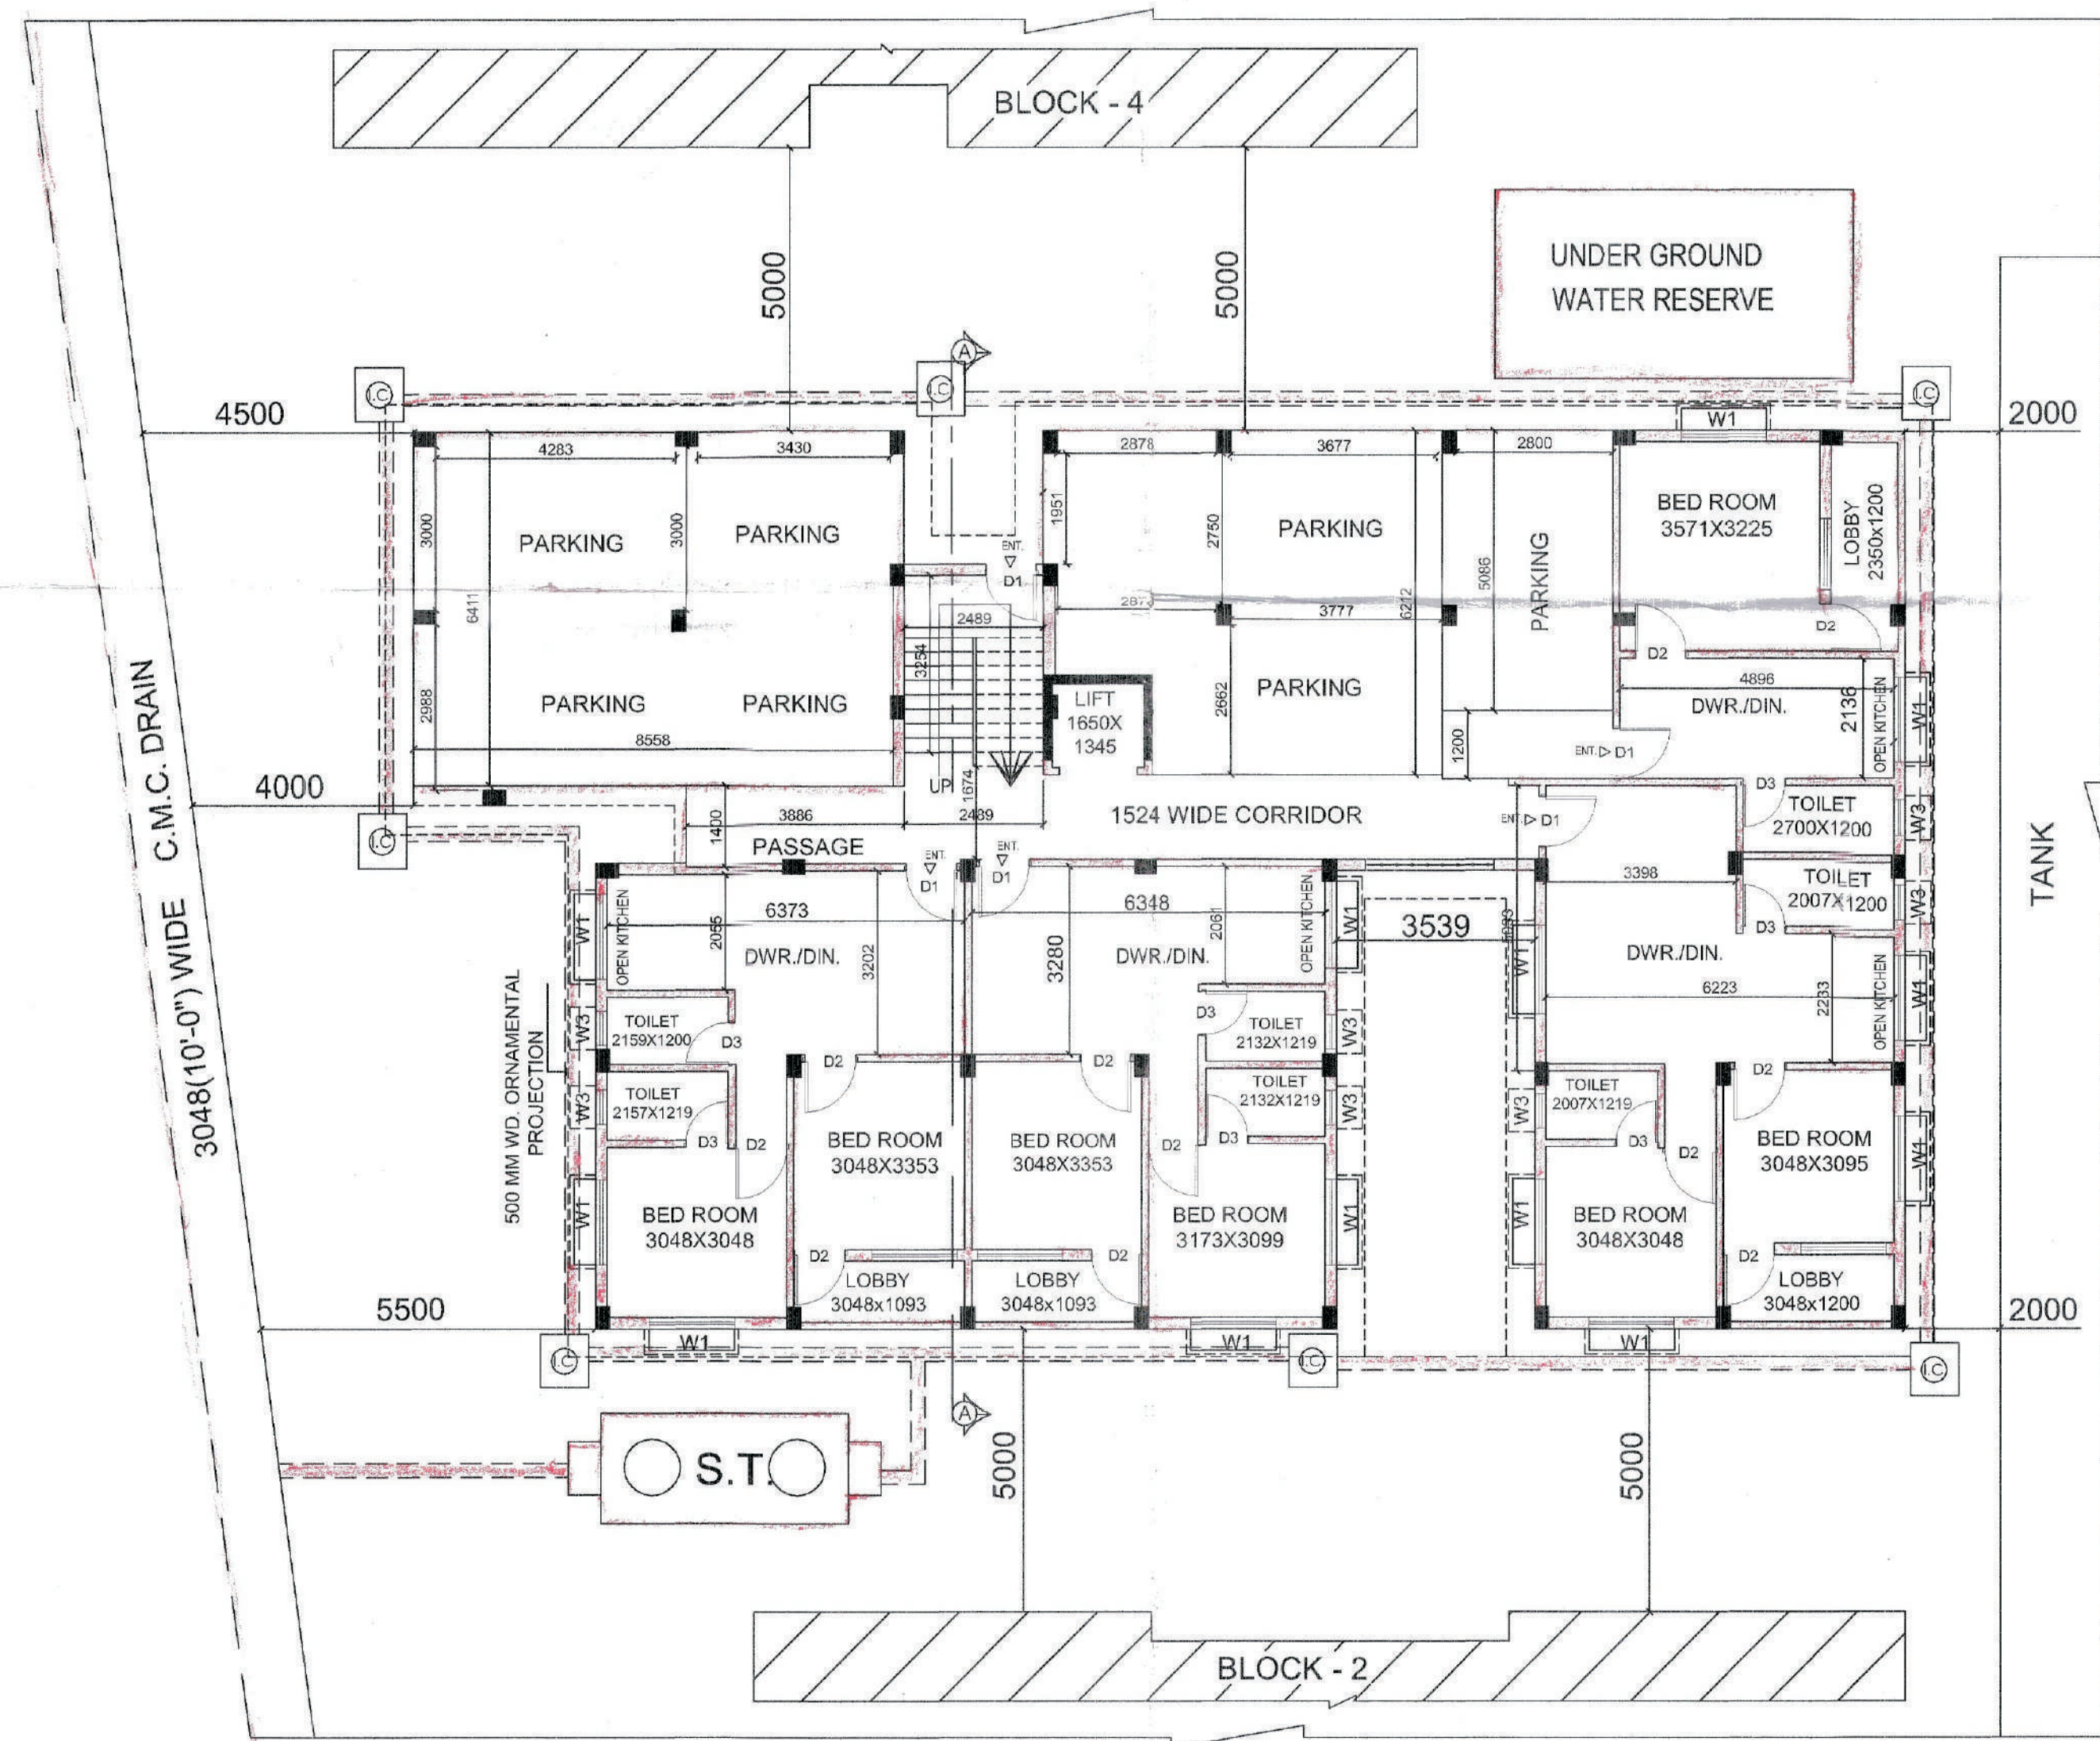

GROUND FLOOR PLAN  
SCALE:- 1:100, BLOCK-3

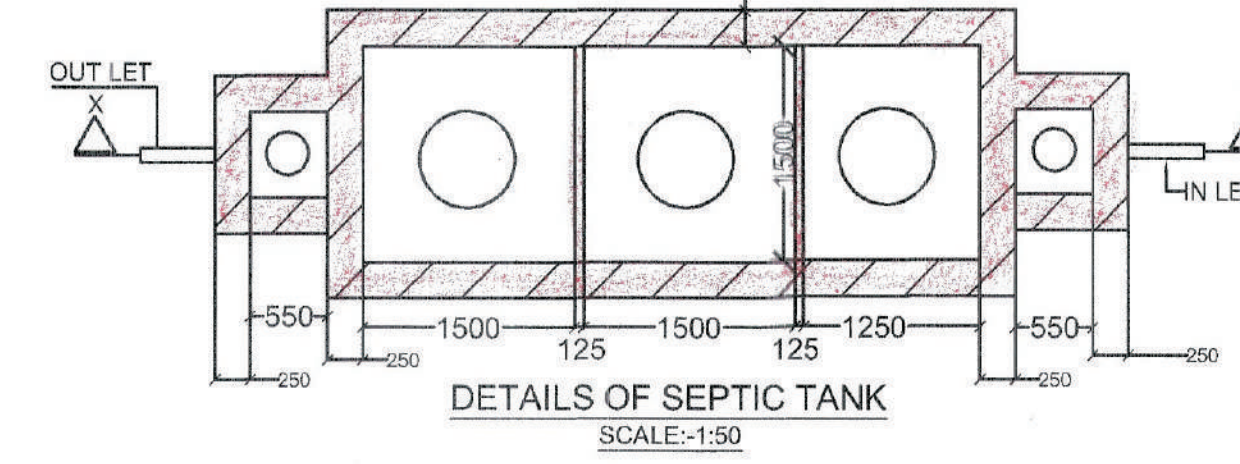


DETAILS OF SEPTIC TANK  
SCALE:-1:50

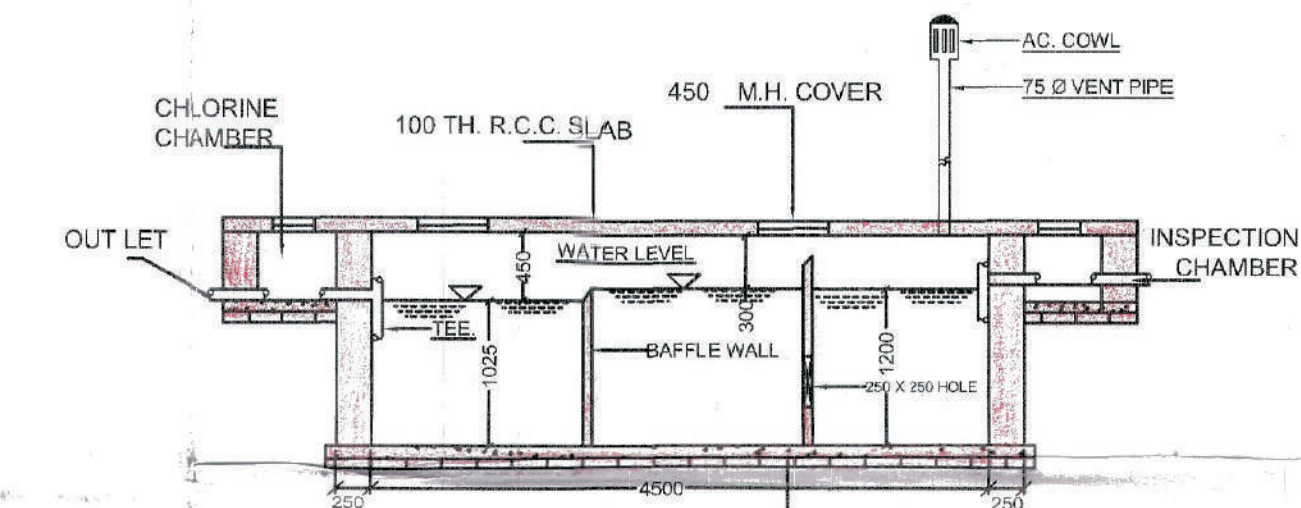


SECTION - X Y  
SCALE:-1:50



ELEVATION (SOUTH FACING)  
SCALE:- 1:100,

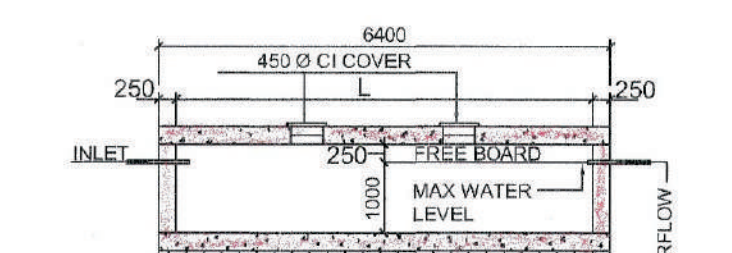

SECTION - SS  
SCALE:- 1:100

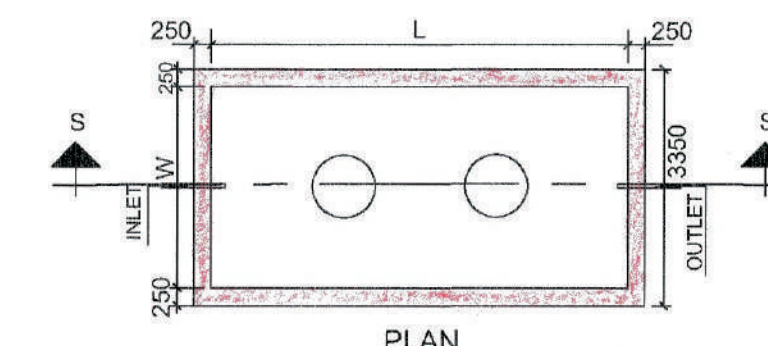

PLAN  
DET. OF UNDER GROUND  
WATER RESERVOIR  
SCALE:-1:100

SCHEDULE OF UNDER GROUND WATER RESERVOIR				
MKD.	LENGTH (L)	WIDTH (W)	HEIGHT (H)	CAPACITY (LITER)
UG	5900	2850	1000	16815

SANCTION SITE PLAN NO.- B-1/S/73(A)/16-17  
BLOCK - 3

- AREA STATEMENT:- (BLOCK -3)
- PROP. G.F. COVD. AREA:-3888 S.FT. OR, 361.33 SQ.M.
  - PROP. TYP. 1ST TO 4 TH FLOOR COVD. AREA:-3888 S.FT. OR, 361.33 SQ.M.
  - PROP. TOTAL COVD. AREA:-19440 S.FT. OR, 1806.69 SQ.M.
  - PROP. CAR PARKING AREA AT G.F.:-1199 S.FT. OR, 111.43 SQ.M.
  - PROP. RESIDENTIAL AREA OF G.F.:-2217 S.FT. OR 206.04 SQ.M.
  - PROP. STAIR, LIFT & PASS. COVD. AREA AT G.F.:- 472 S.FT. OR 43.86 SQ.M.
  - PROP. TOTAL FLOOR AREA:-15552 S.FT. OR 1445.35 SQ.M.
  - PROP. HEIGHT OF THE BUILDING FROM P.L.:-14.5 M.
  - TOTAL NUMBER OF TENEMENTS:-28 NOS.

SCHEDULE OF DOOR&WINDOW

TYPE	WIDTH	HEIGHT
D1	1000	2100
D2	900	2100
D3	750	2100
W1	1500	1200
W2	1200	1200
W3	750	750

PLAN FOR PROPOSED G+IV STORIED PRINCIPALLY RESIDENTIAL & PARTLY COMMERCIAL BUILDING OF "M/S MONDAL CONSTRUCTION COMPANY LTD" AUTHORIZED SIGNATORY MR. SWAPAN KUMAR MONDAL, S/O LT. SITANGASHU SEKHAR MONDAL, MR. SAMARJIT MONDAL, S/O MR. SWAPAN KUMAR MONDAL, SMT. ROOMA MONDAL, W/O MR. SAMARJIT MONDAL, SMT. SOBHA RANI MONDAL, W/O MR. SWAPAN KUMAR MONDAL,

MOUZA:-CHANDERNAGORE, P.S.:-CHANDERNAGORE, R.S. DAG NO:-69, 70, R.S. KHATIAN NO:-118,119, L.R. DAG NO:-118 & 119, L.R. KHATIAN NO:-1337,1338,1339,1340,1341, BOROUGH NO:-1, WARD NO:-1, HOLDING NO:-890(NEW), 700(OLD) (POND), HOLDING NO:-848(NEW), 701(OLD) (VASTU) SITUATED AT:-HARIDRADANG DHARMATA LA MAIN ROAD, UNDER CHANDERNAGORE MUNICIPAL CORPORATION, DIST.:-HOOGHLY.

J.L. NO:-1, SHEET NO:-1


FROM DAG NO:-118(L.R.) (TANK)-LAND AREA:-1 BIGHA 1 KA. 12 CH.21 S.FT. OR 0.360 ACRE FROM DAG NO:-119(L.R.) (VASTU)-LAND AREA:- 5 BIGHA 4 KA. 9 CH.30 S.FT. OR 1.729 ACRE

1) Swapan Kumar Mondal  
2) Samarjit Mondal  
3) Sobha Rani Mondal  
4) Rooma Mondal  
5) For MONDAL CONSTRUCTION CO. LTD. Samarjit Mondal Director


SIGNATURE OF OWNERS:-

Pulak Sikari  
C.M.C. Registered L.B.S.  
Lic. No. 8420323236  
Ph. No. 8420323236

SIGNATURE OF L.B.S.:-

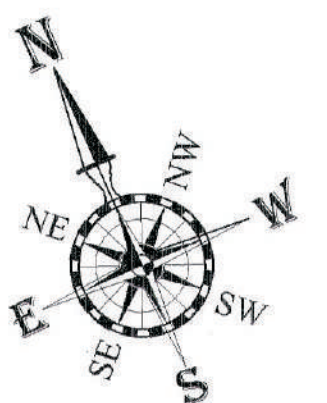

১৭/০৭/১৯  
৩১/৭/১৯  
অবদার সড়ক বাসস্টেশন / মসজিদ কারক  
গৃহ নম্বর - ০-১/৫৬/২১/২০১৪-১৭  
মঞ্জুরার তারিখ - ৩০/০৭/২০১৭



কমিশনার  
সচিব / বাসস্থান  
সংস্করণ নীতি নিয়ম

কোন গৃহের ক্ষেত্রে সর্বোচ্চ সীমার সুবিধার সীমা নির্ধারণ করা হবে।  
যদি কোন গৃহের ক্ষেত্রে সর্বোচ্চ সীমার সুবিধার সীমা নির্ধারণ করা হবে।  
যদি কোন গৃহের ক্ষেত্রে সর্বোচ্চ সীমার সুবিধার সীমা নির্ধারণ করা হবে।  
যদি কোন গৃহের ক্ষেত্রে সর্বোচ্চ সীমার সুবিধার সীমা নির্ধারণ করা হবে।

অনুমোদিত নকশা  
কর্তৃপক্ষ - সংশ্লিষ্ট পৌর নিগম

অনুমোদিত নকশা  
কর্তৃপক্ষ - সংশ্লিষ্ট পৌর নিগম

অনুমোদিত গৃহনকশা নির্মাণের ক্ষেত্রে  
কর্তৃপক্ষ - সংশ্লিষ্ট পৌর নিগম

১৯/০৭/১৯  
কর্তৃপক্ষ - সংশ্লিষ্ট পৌর নিগম