






FRONT ELEVATION
SCALE:- 8'-0"=1"

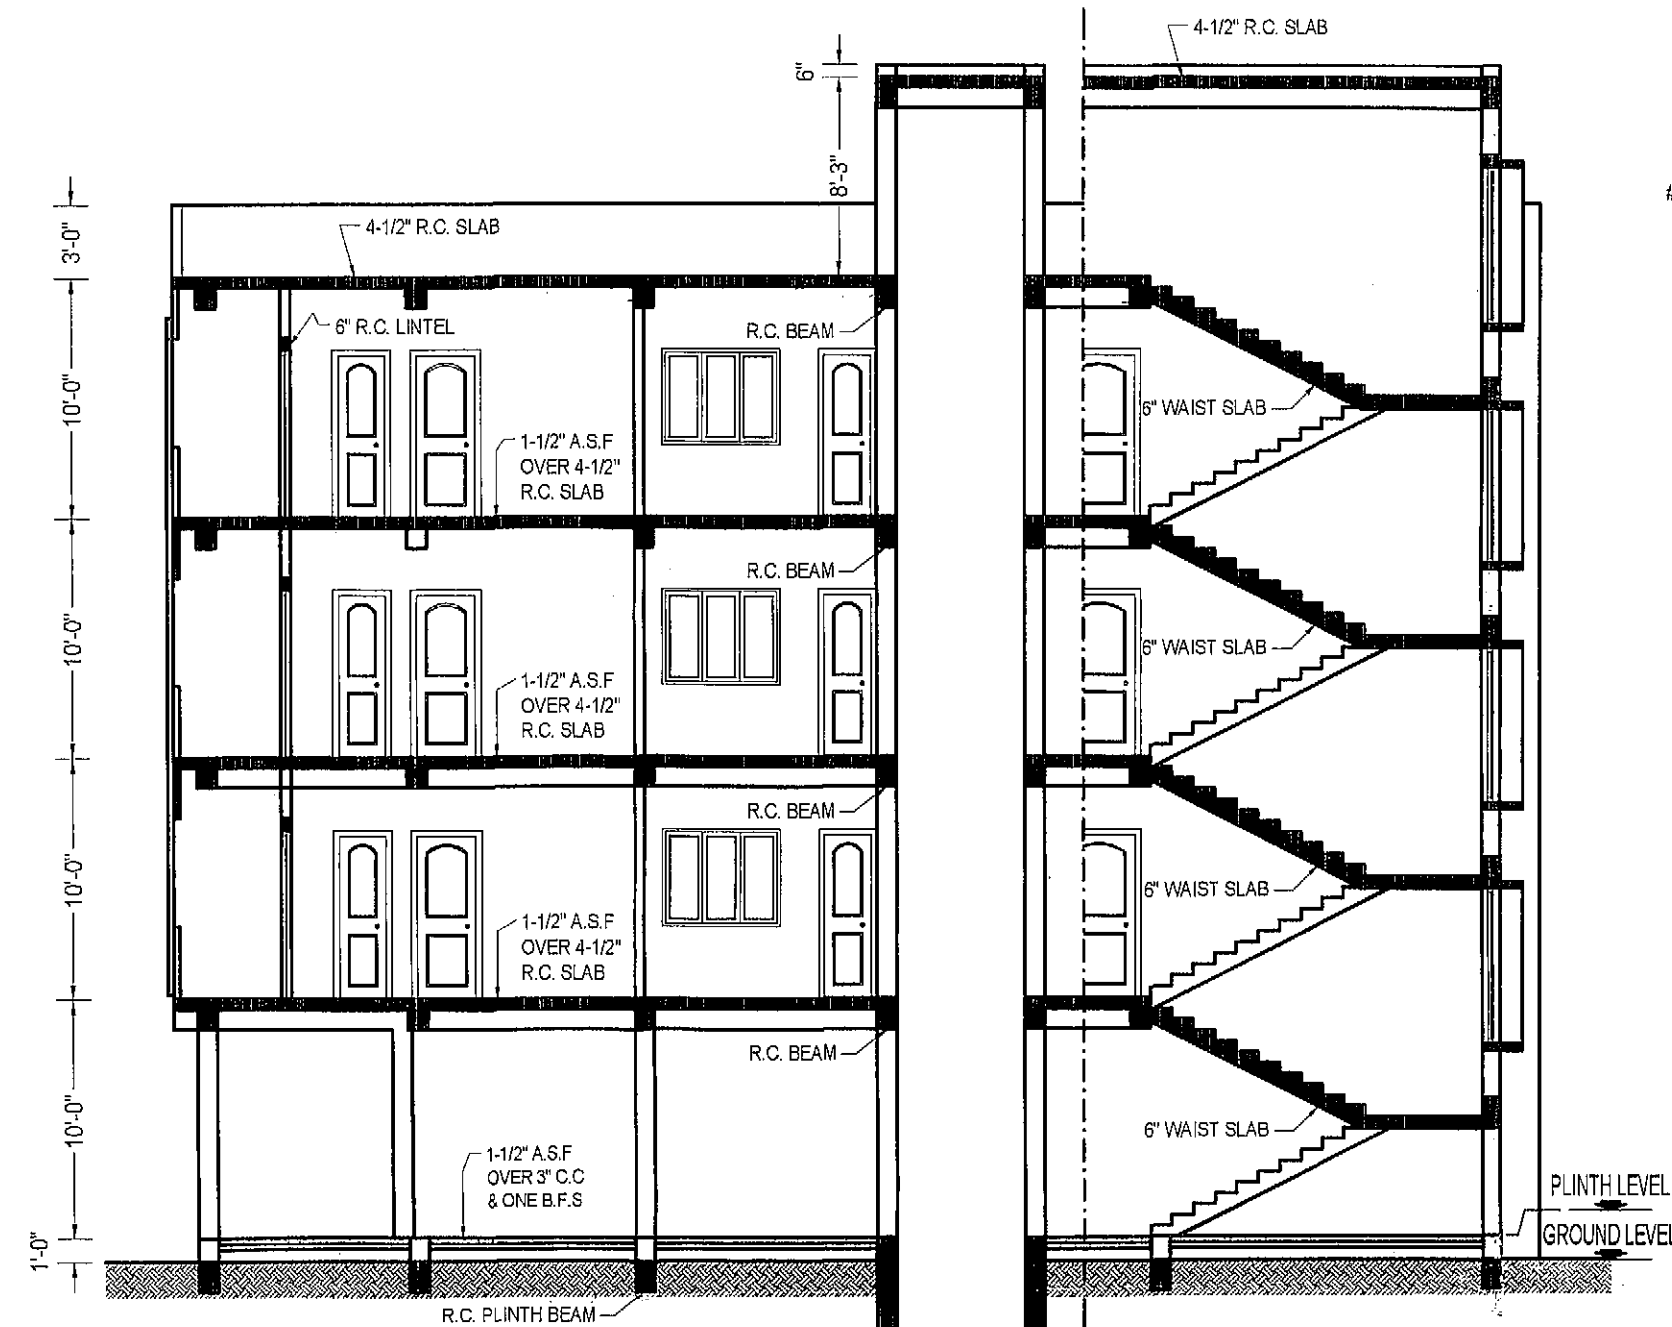


SECTION AT AA-BB
SCALE:- 8'-0"=1"

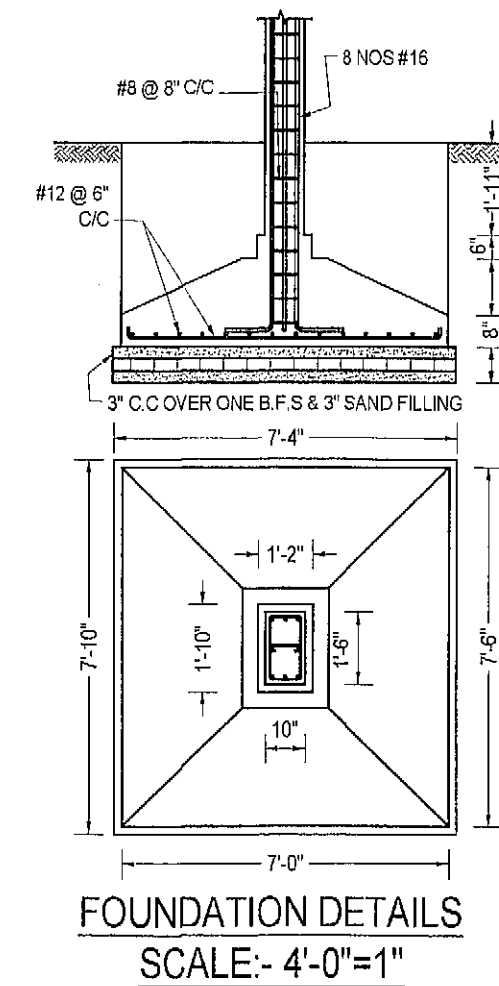


FOUNDATION DETAILS
SCALE:- 4'-0"=1"

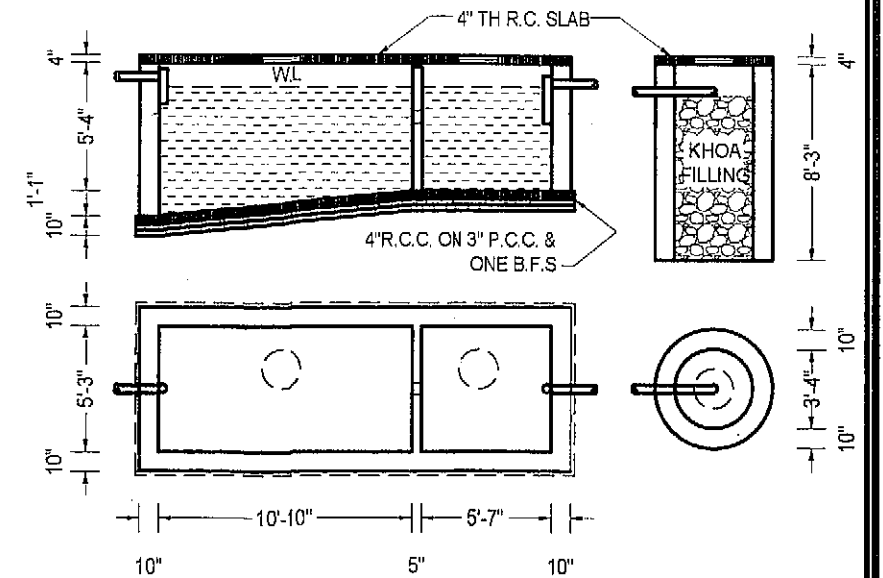

SEPTIC TANK & SOAK PIT DETAILS
SCALE:- 8'-0"=1"

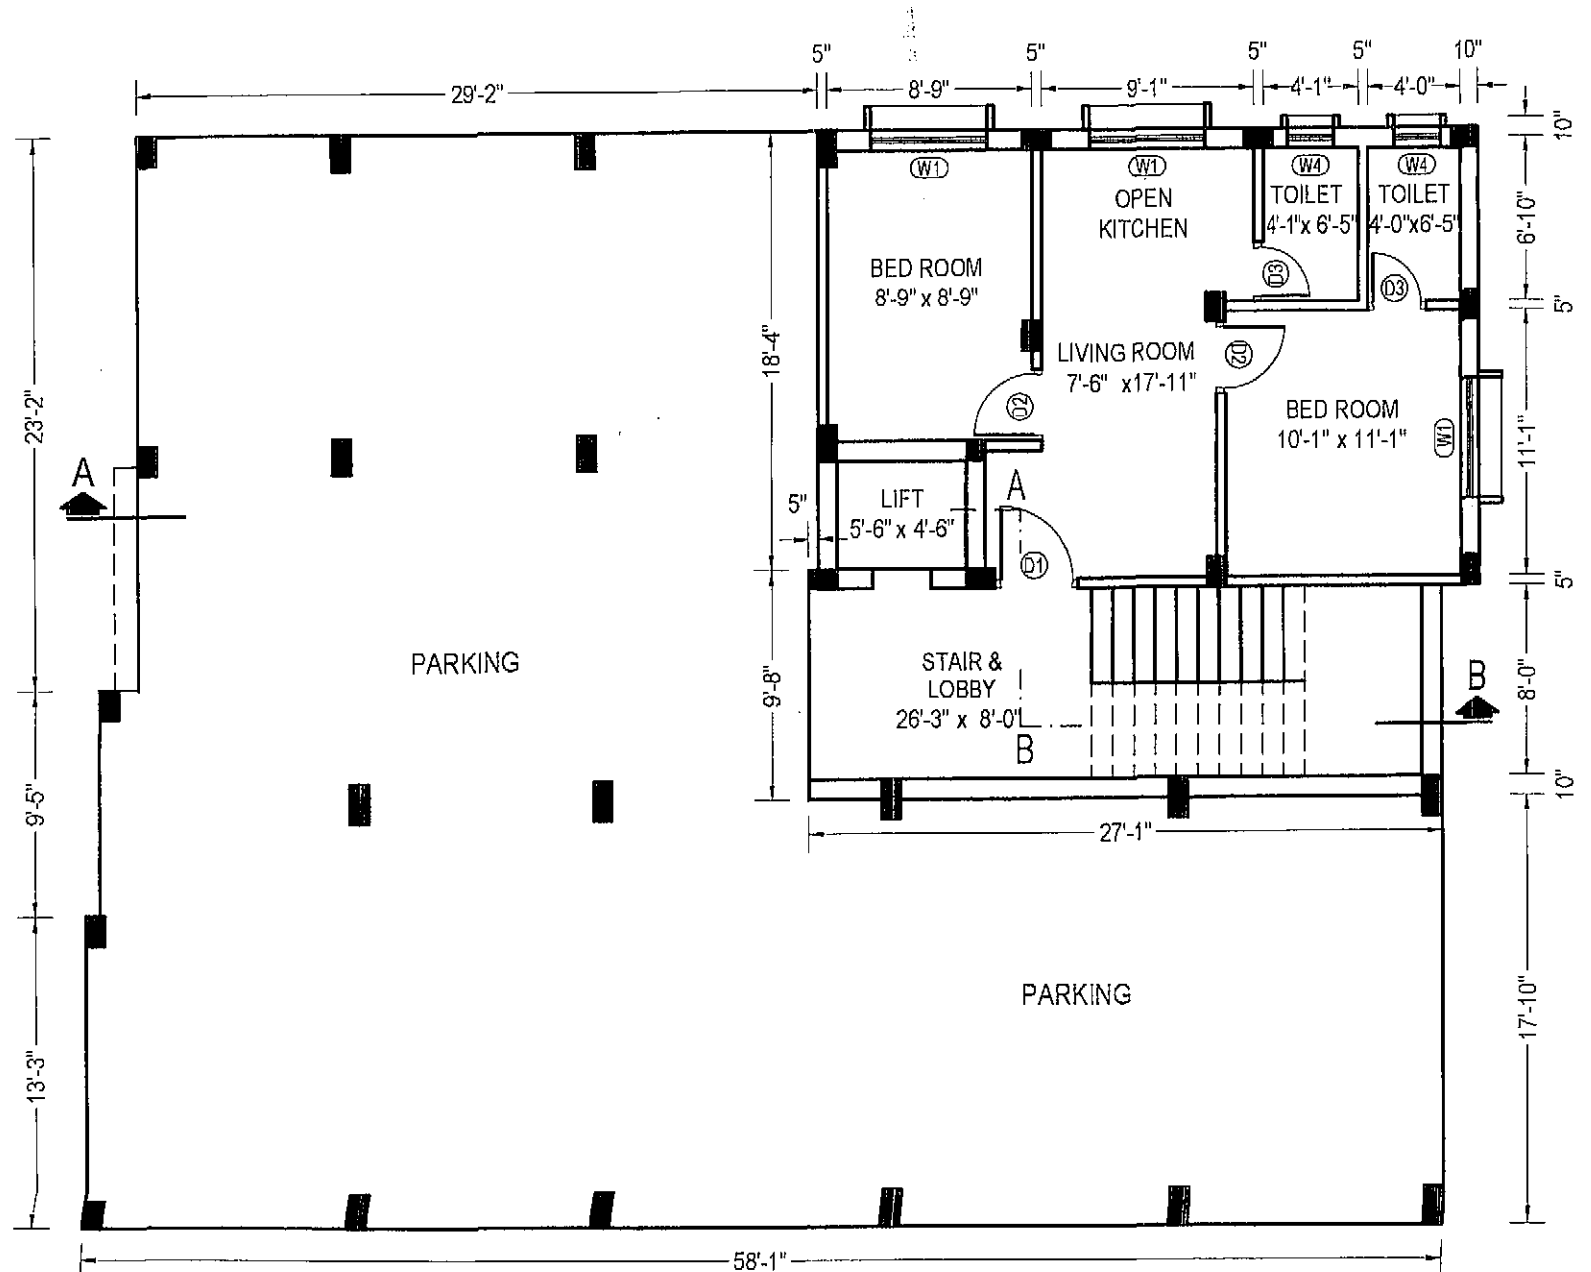

GROUND FLOOR PLAN
SCALE:- 8'-0"=1"

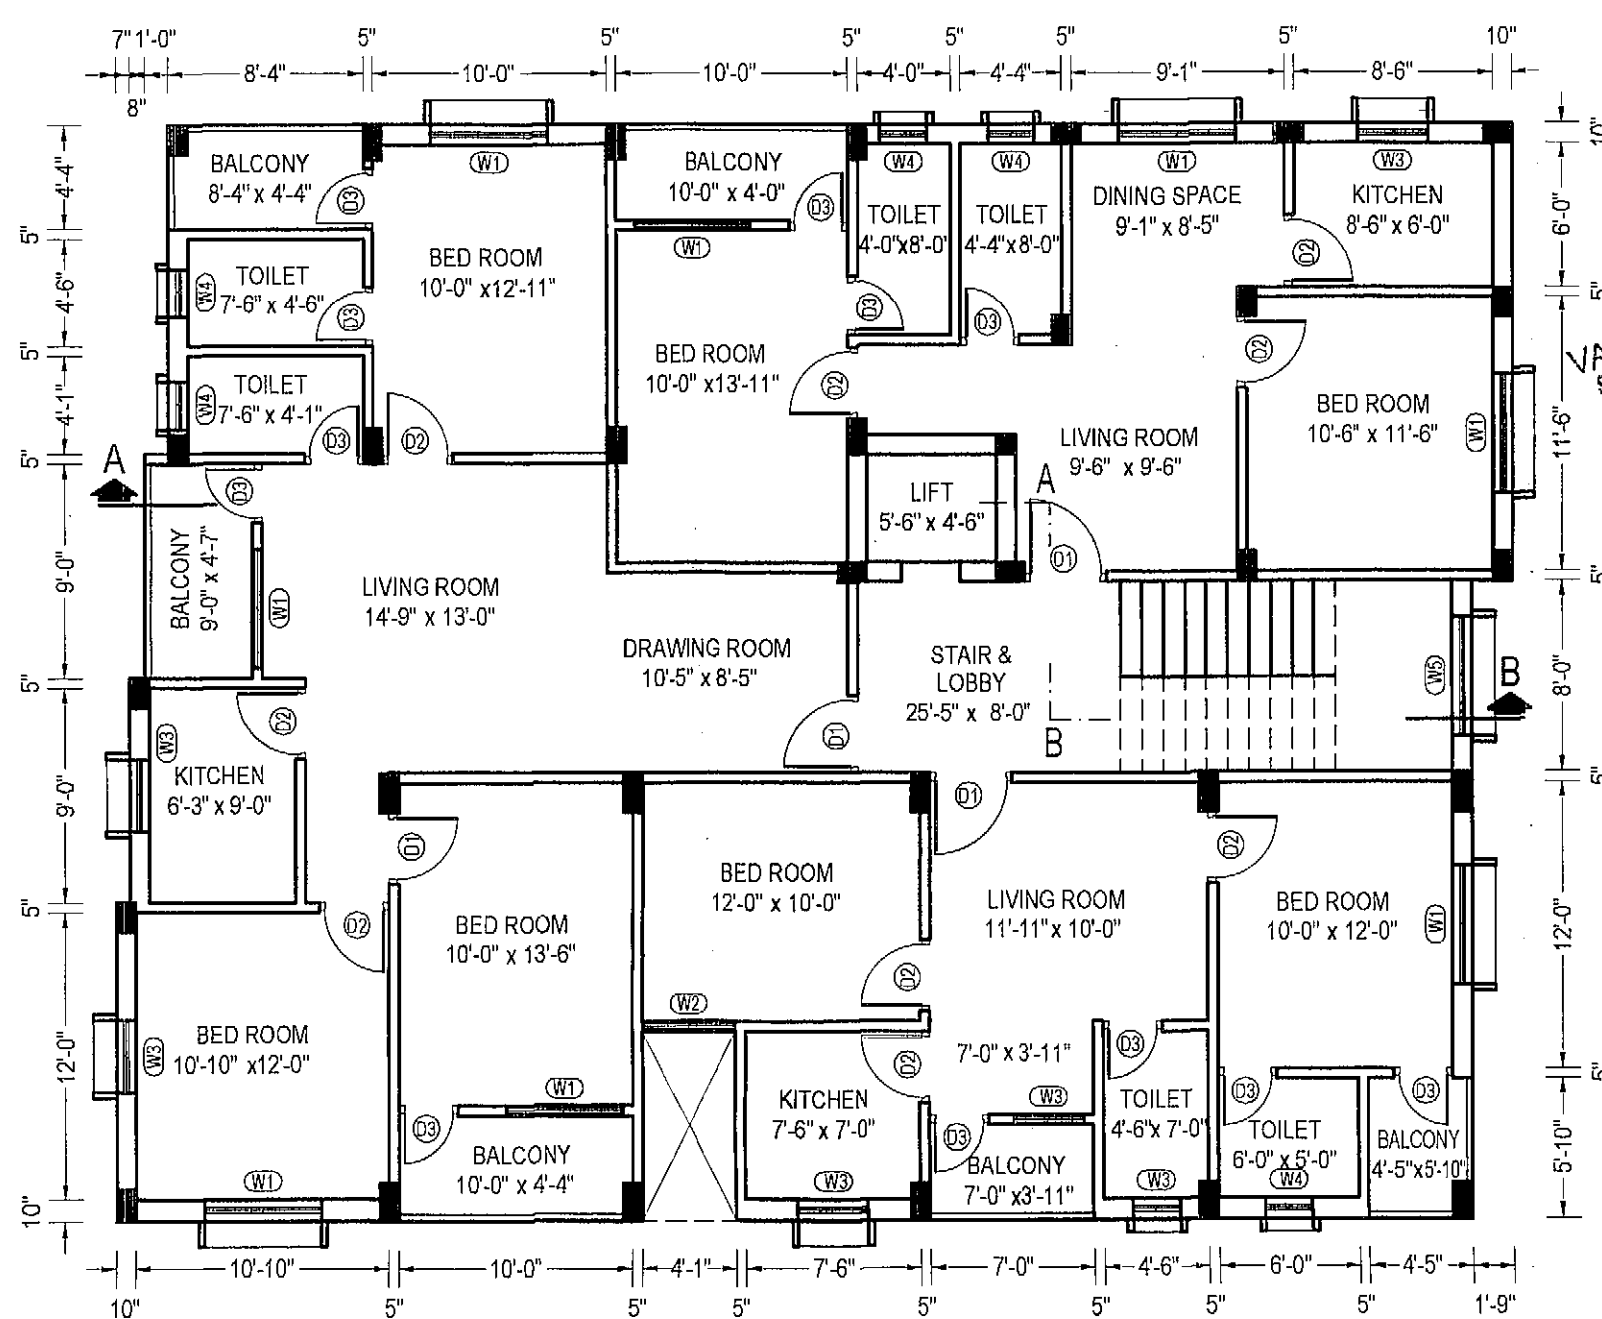


TYPICAL 1st, 2nd & 3rd FLOOR PLAN
SCALE:- 8'-0"=1"

RECEIVED
Chairman
Board Of Administrators
Purulia Municipality

VALID UPTO THREE YEARS
SANCTIONED CONDITIONALLY

Chairman
Purulia Municipality
NO:- 2894/2017-18
DATE:- 03-11-2017

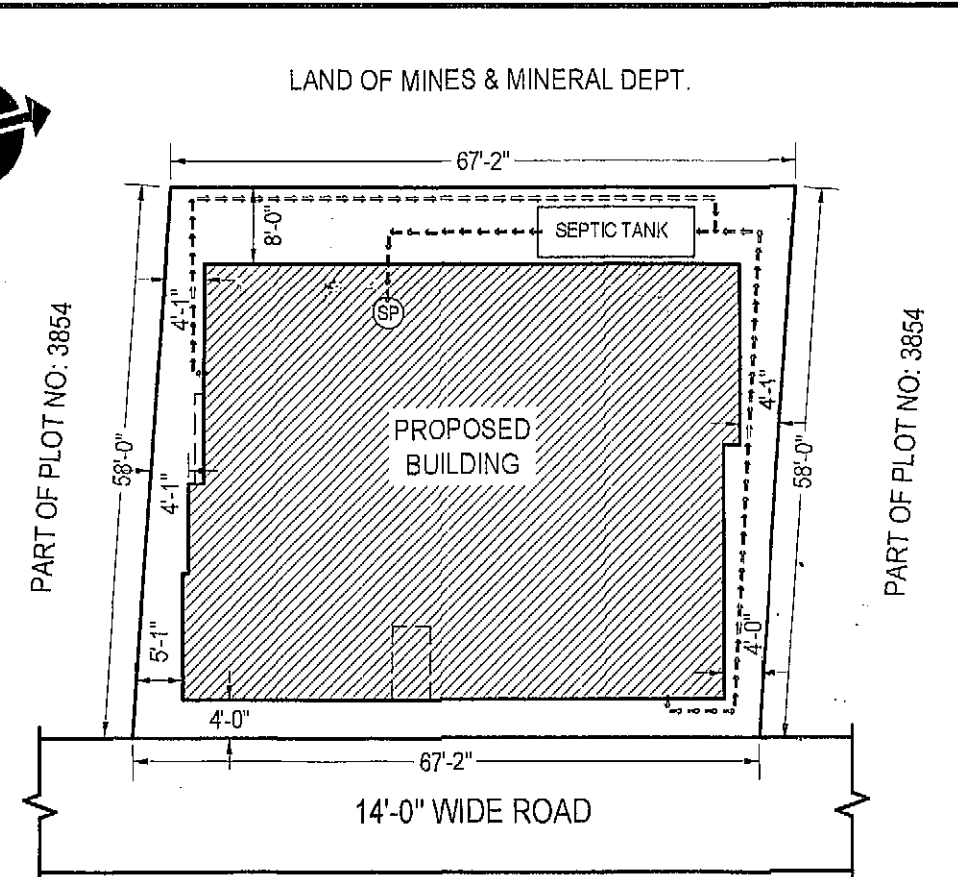

SITE PLAN
SCALE:- 20'-0"=1"

- SPECIFICATIONS:-
1. CEMENT CONC. 6:3:1 WITH 1-1/4" DN. STONE METAL IN FOUNDATION & PLINTH.
 2. 1 ST. CLASS BRICKWORK IN CEMENT MORTAR 4:1 IN 5 1/3" WALL & 6:1 IN OTHERS.
 3. D.P.C. IN CEMENT CONC. 4:2:1 IN 1/2" DN. STONE CHIPS & 2% WATER PROOFING COMPOUND.
 4. R.C. CONC. 3:1-1/2:1 WITH 3/4" DN. STONE CHIPS H.Y. S.D. BARS.
 5. PLASTER WITH CEMENT MORTAR 4:1 IN CEILING & 6:1 IN WALLS.
 6. ARTIFICIAL STONE FLOOR IN CEMENT CONC. 4:2:1 WITH 1/2" DN. STONE CHIPS & CEMENT PUNNING.

SCHEDULE OF DOORS & WINDOWS			
MARK	WIDTH	HEIGHT	TYPE
D1	3'-6"	7'-0"	PANEL DOOR
D2	3'-0"	7'-0"	"
D3	2'-6"	7'-0"	"
W1	5'-0"	4'-0"	GLAZED WINDOW
W2	4'-0"	4'-0"	"
W3	3'-0"	4'-0"	"
W4	2'-0"	2'-0"	"
W5	3'-0"	6'-0"	"

PLAN OF A GROUND+3 STORIED RESIDENTIAL FLAT TYPE BUILDING WITHIN HOLDING NO:- 1015/16 WARD NO:- 3, PLOT NO: 3854(P), KHATA NO: R.S. 1086 & L.R. 4341,4342 & 4343, MOUZA: RAGHABPUR, J.L. NO: 66, P.S. PURULIA TOWN SITUATED AT NORTH LAKE ROAD BYE LANE, PURULIA.

OWNER:- SANDHYASREE CHARKRABORTY (BHATTACHARYYA) & RUPA MUKHERJEE

AREA STATEMENT	FLOOR	AREA IN Sft	AREA IN Sqm
COVERED AREA	GROUND	3885	360.9
	1st TO 3rd EACH	2638	245.1
		2616	243.0

SIGNATURE OF OWNER: Sandhyasree Chakraborty (Bhattacharyya) & Rupa Mukherjee
DRAWN BY: Jahar Lal Mukherjee
LIC. NO: 11022/19-22
JAHARLAL MUKHERJEE
MUNSIFFDANGA, PURULIA.
PH: 7797688214