

Form: - The Executive Officer,  
Board of Administrators,  
Budge Budge Municipality, South 24-Parganas.

To  
Sri Arunakshya Lattu & Sri Amitakshya Lattu  
82, Halder Para Road


Budge Budge, South 24- Parganas.

Sub: Your Application dated 18/01/2021 submitted for approval of the site plan to  
Construct a masonry building on the holding No. 82, Halder Para Road  
Budge Budge For RESIDENTIAL / COMMERCIAL / INDUSTRIAL purpose.

Regd. No. 20 Dated 21/01/2021

Dear Sir,

With reference to above, this is to inform you that your prayer for sanction of the above  
site plan has been sanctioned/ granted by the meeting of the Board of councillors held on  
28/01/2021 at 3-30 Pm. Vide SL. No. 11/(i) and the said  
sanctioned site plan is returned herewith.

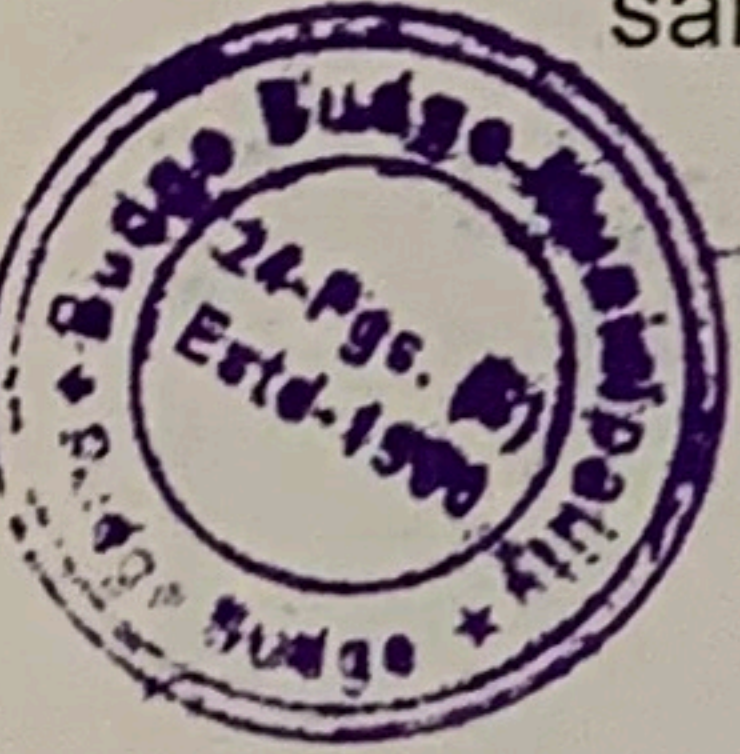

M. Adhikary 26/03/21  
M. ADHIKARY  
Sub Assistant Engineer  
Officer, Budge Budge Municipality  
Authorized under Rules 26 of the  
West Bengal Municipal (Building)  
Rules, 2007

Yours faithfully,  
[Signature]  
Executive Officer  
Board of Administrators,  
Budge Budge Municipality,

Office No. 128

Office Stamp :

Dated : the 26 APR 2021

# SANCTIONED

Regd. No. .... 20 .....

Date ..... 21/01/2021 .....

Name Sri Arunakshya Lattu & Sri Amitakshya Lattu

Address 82, Halderpara Road

Ward No. .... 13 .....


Site Plan Sanctioned Under  
Rule 4 & 5 of the West Bengal  
Municipal (Building) Rules-2007  
by the B.O.C. at a meeting  
held on 28/01/2021 at item no. 11(i)



*M. Adhikary* 26/03/21

**M. ADHIKARY**  
Sub Assistant Engineer  
Officer, Budge Budge Municipality  
Authorised under Rule 26 of  
the West Bengal Municipal (Building)  
Rules, 2007

*Debabrata* 31/03/21  
Executive Officer  
Budge Budge Municipality

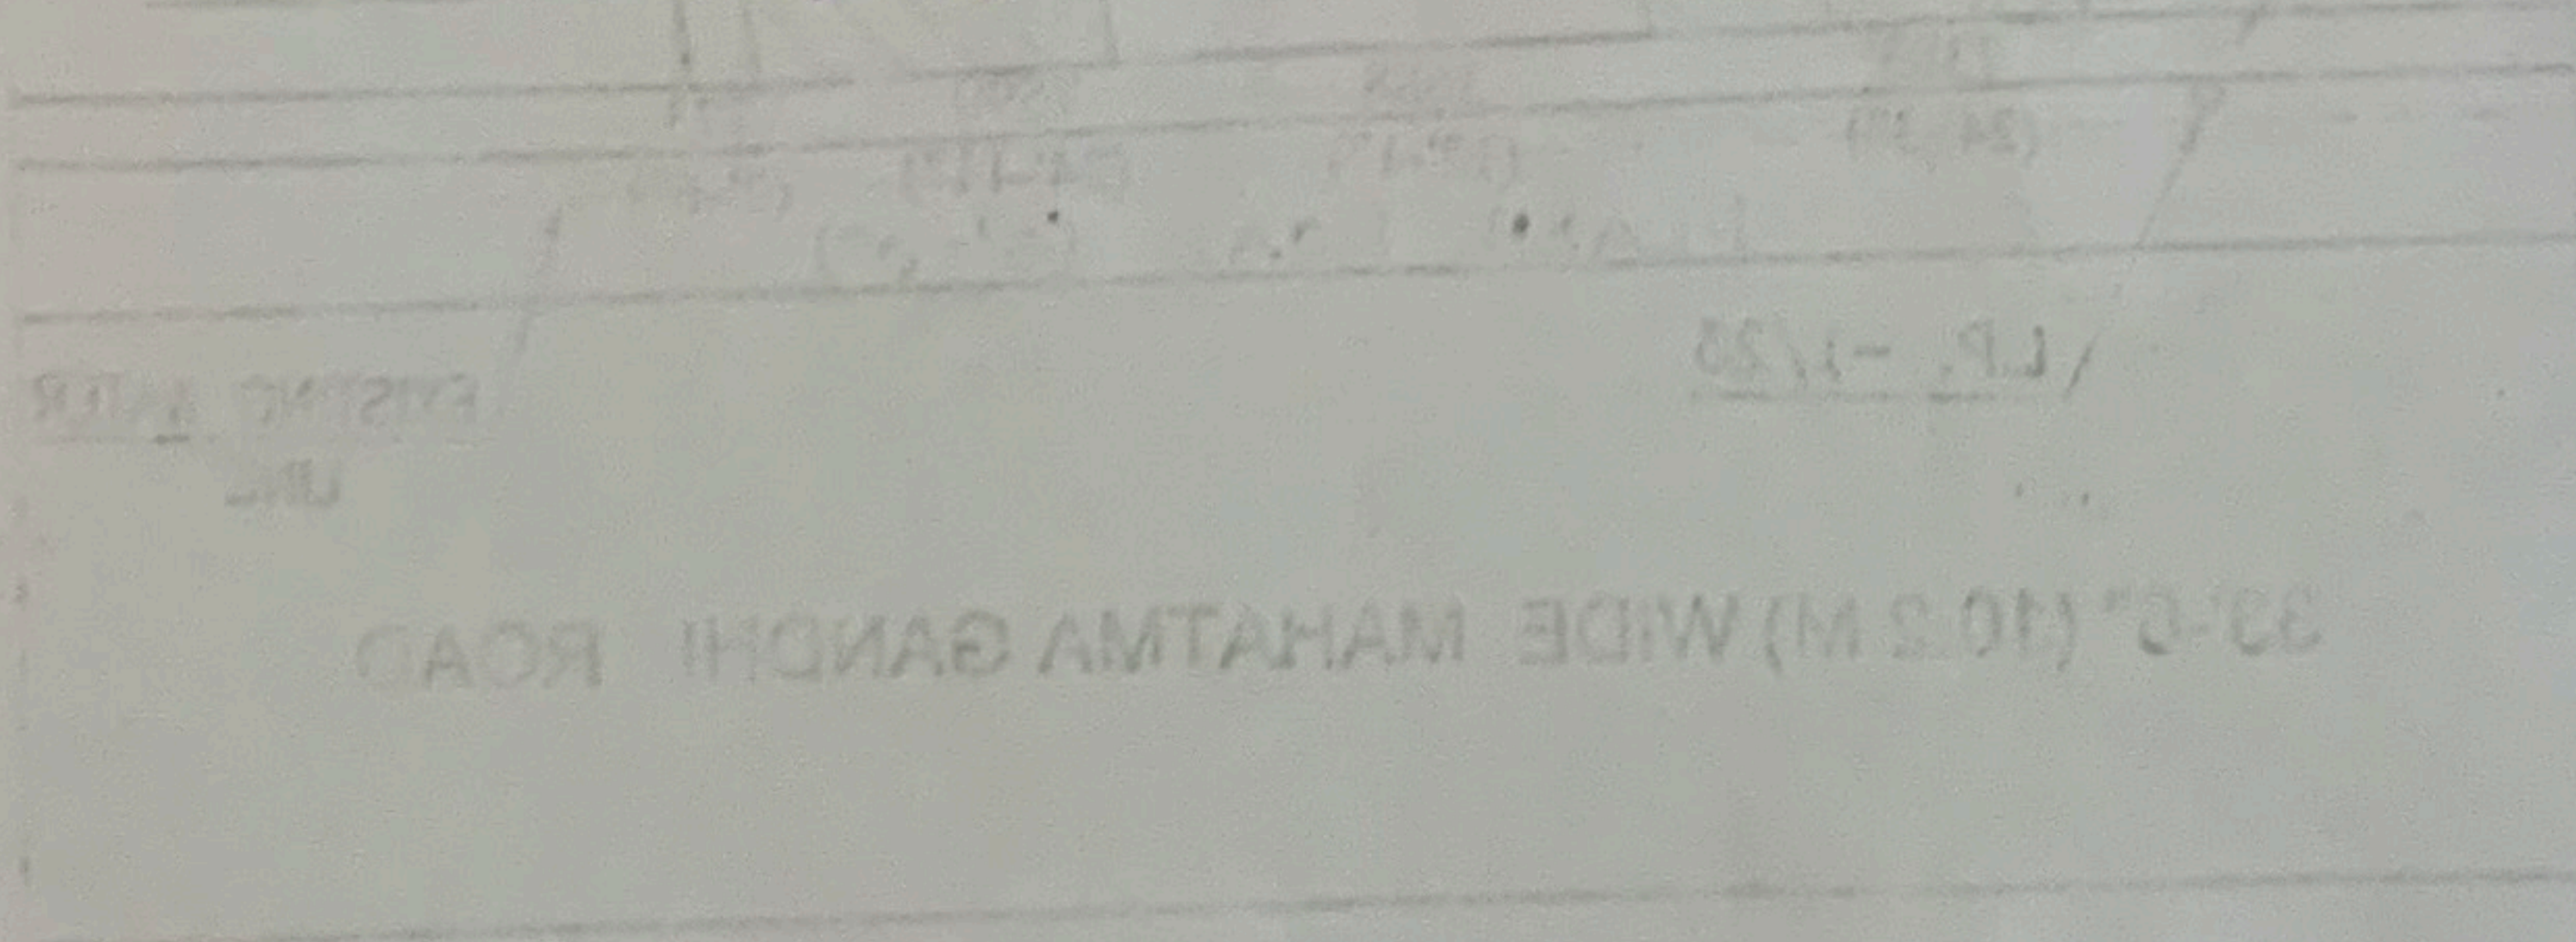


EXISTING SITE PLAN  
SCALE 1:200




**SITE PLAN FOR PROPOSED G+IV STORIED RESIDENTIAL APARTMENT BUILDING PLAN OF (1) ARUNAKSHYA LATTU, (2) AMITAKSHYA LATTU BOTH S/O LATE KAMALAKSHYA LATTU AT 82 HALDER PARA ROAD, R.S. DAG NO.529, L.R. DAG. NO.685, UNDER L.R. KHATIAN NO. 6585, 6586, J.L. NO.-08, MOUZA - GARHBHUKTA NANDANPUR, P.S. - BUDGE BUDGE, WARD NO. -13, UNDER BUDGE BUDGE MUNICIPALITY, DIST. - 24 PGS. (S).**

**NOTES :**

1. ALL DIMENSIONS ARE IN MILLIMETERS UNLESS NOTED OTHERWISE
2. AREA OF LAND = 12 DECIMAL (AS PER DEED) = 5232 SQ.FT. = 486.06 SQ.M.
- (REF. - 1. DEED NO. - I - 2192 DATED ON 21.05.1962  
2. DEED NO. - I - 2272 DATED ON 24.11.2020  
LATEST DEED NO. - I - 282 DATED ON 25.01.2021)
3. PLOT LEVEL ±0.0M WITH RESPECT TO THE ADJACENT ROAD
4. PURPOSE OF USE \* RESIDENTIAL \*

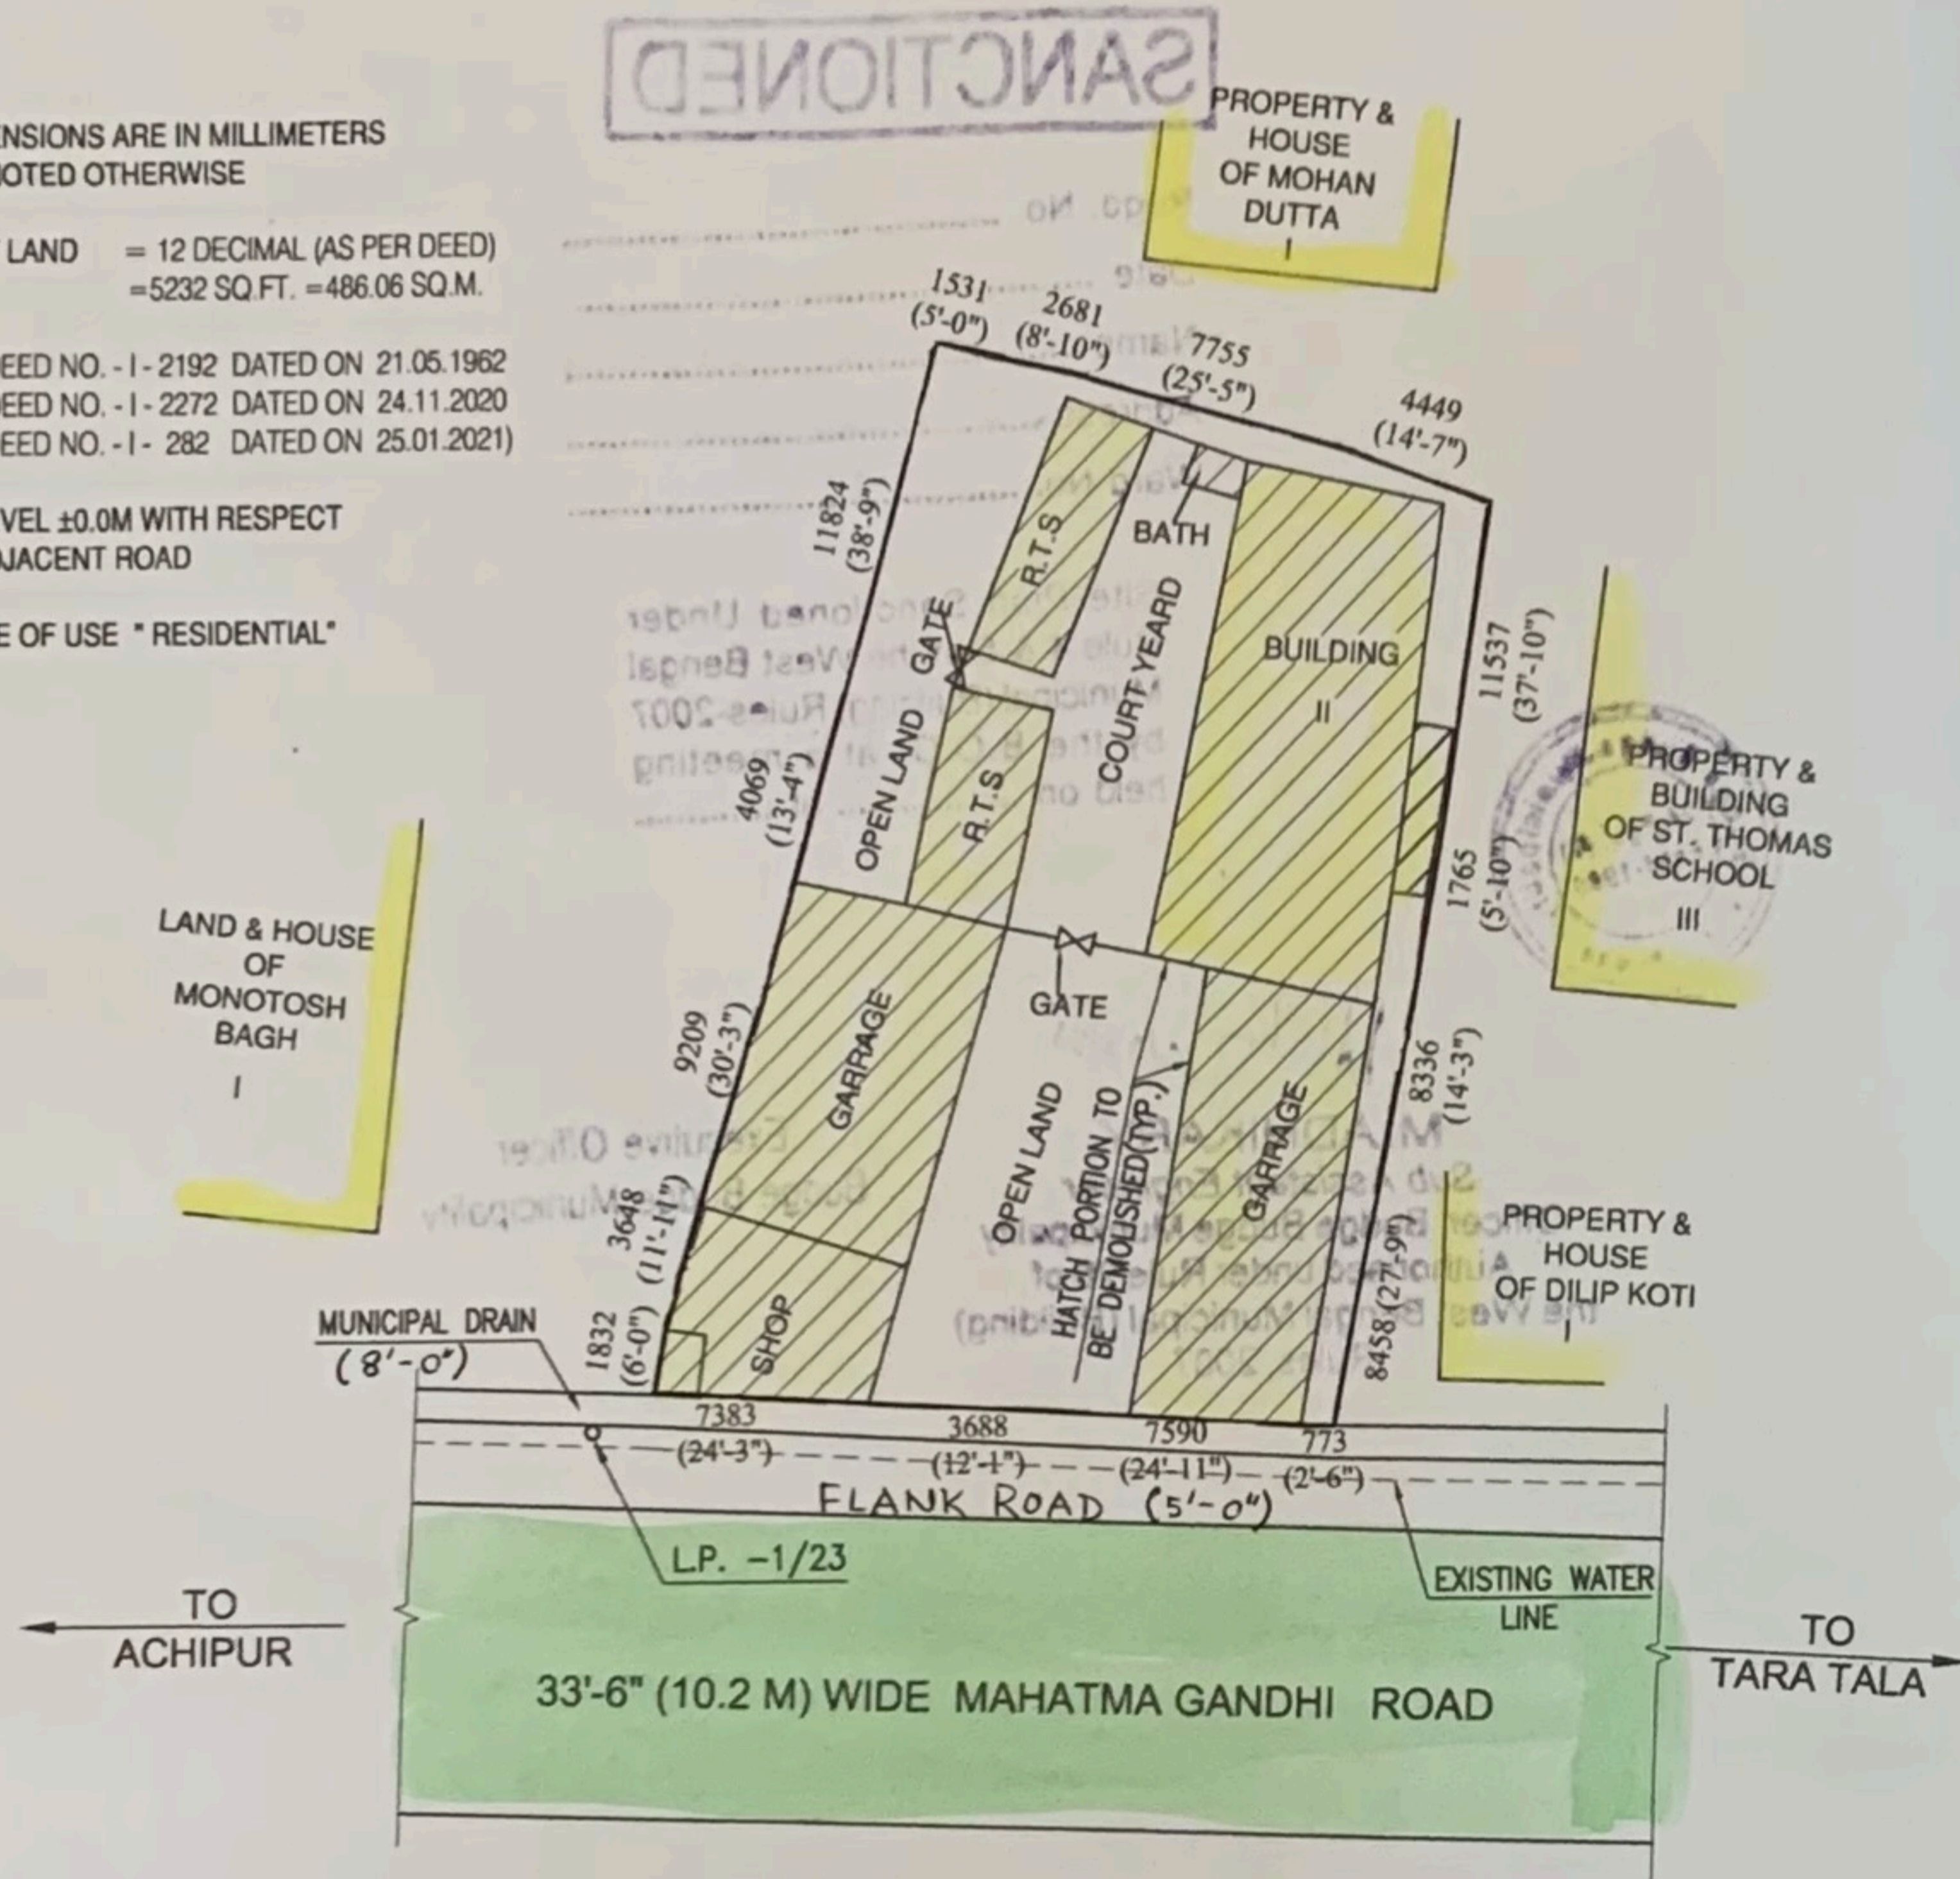

N  
EXISTING SITE PLAN  
SCALE 1:300

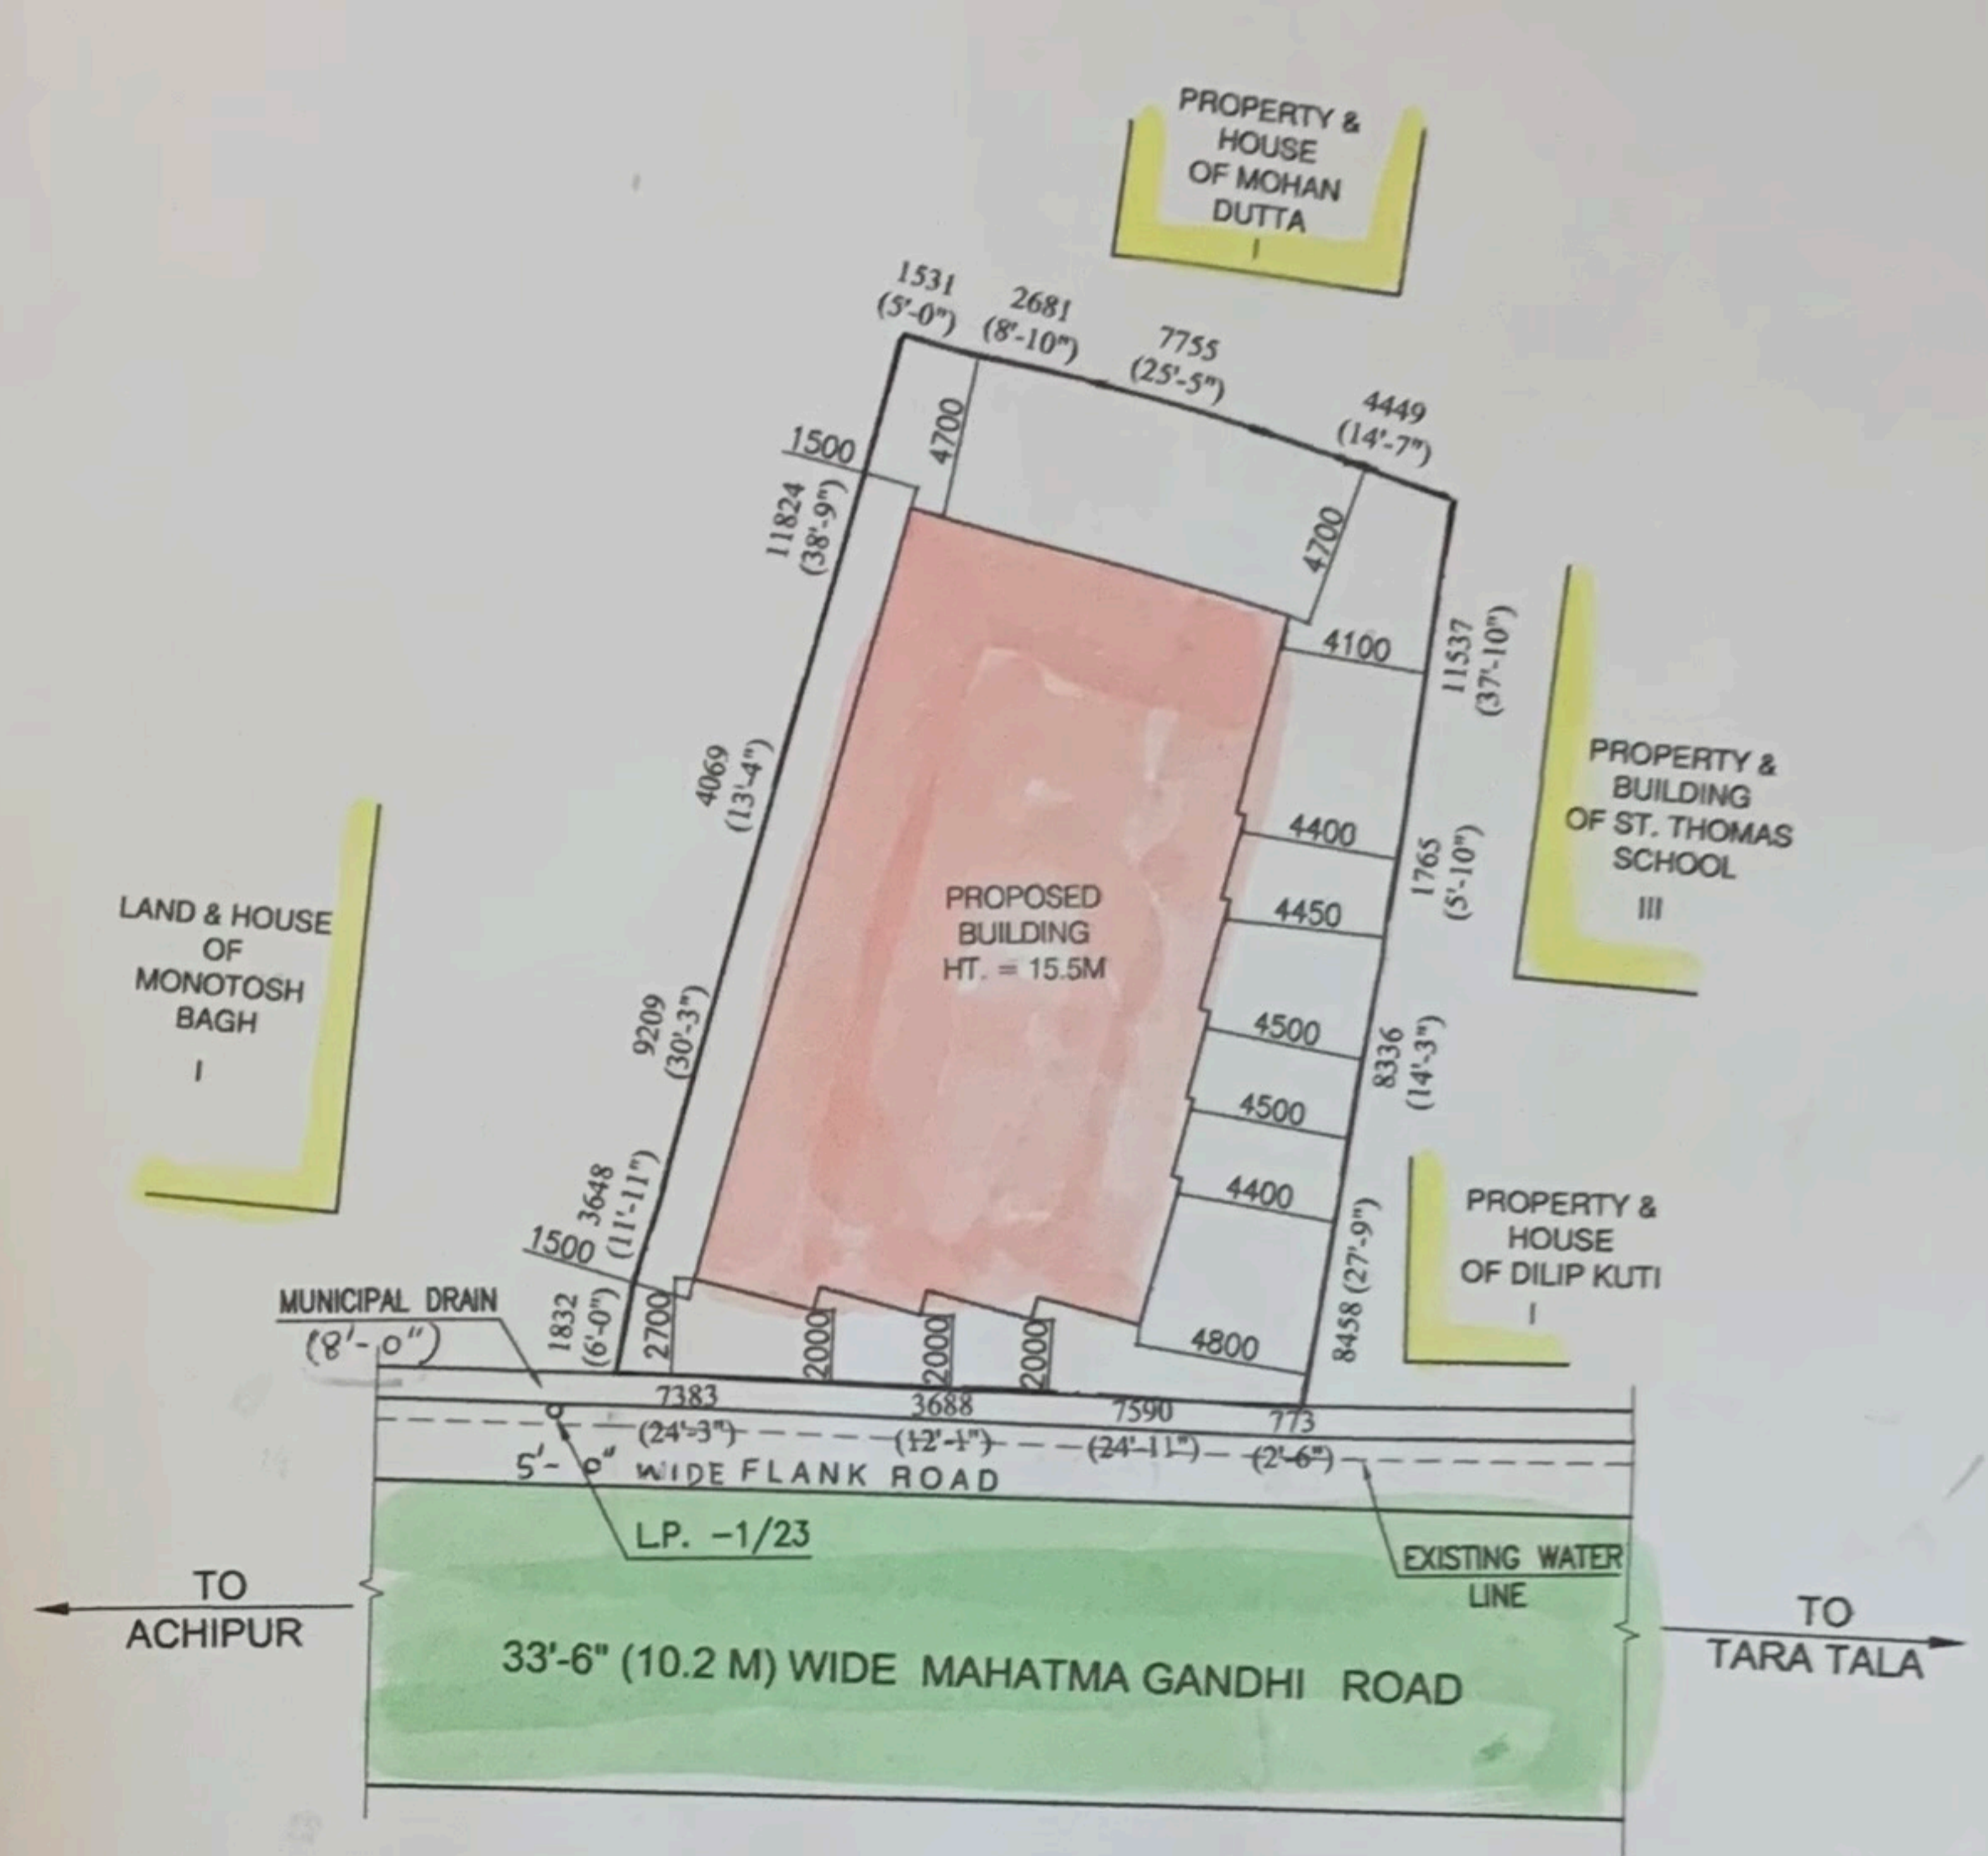

N  
PROPOSED SITE PLAN  
SCALE 1:300

*Chaitali Santra*  
**CHAITALI SANTRA**  
ARCHITECT  
Registered Class II L.B.S.  
Budge Budge Municipality  
Reg. No.- 04  
SIGNATURE OF L.B.S.

*Arunakshya Lattu*  
*Amitakshya Lattu*  
SIGNATURE OF OWNERS