




SECTION THROUGH-BB
SCALE-1:100

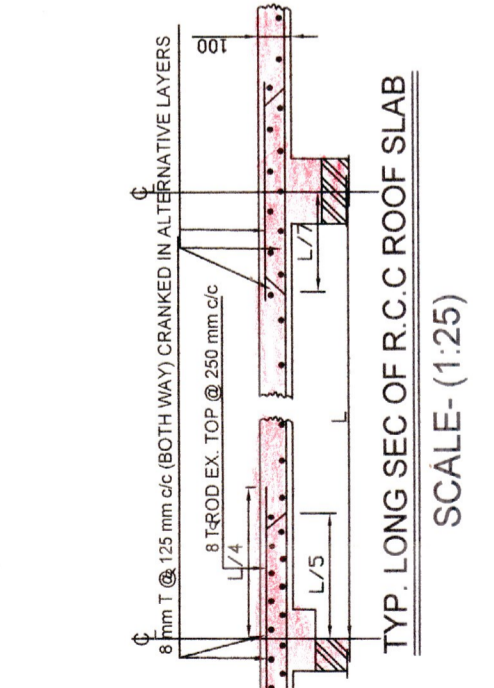


TYP. LONG SEC OF R.C.C. ROOF SLAB
SCALE- (1:25)

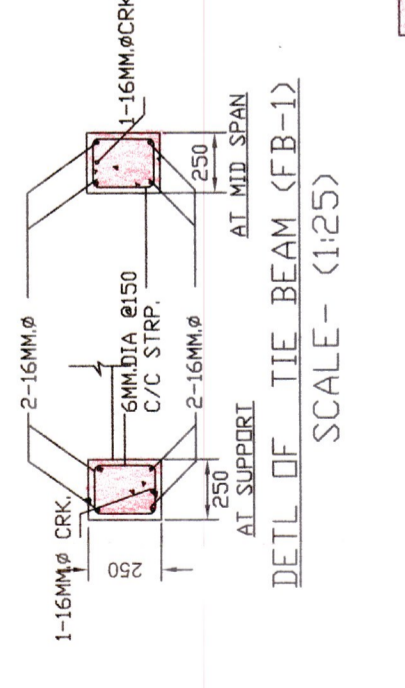


DETAIL OF TIE BEAM (FB-1)
SCALE- (1:25)

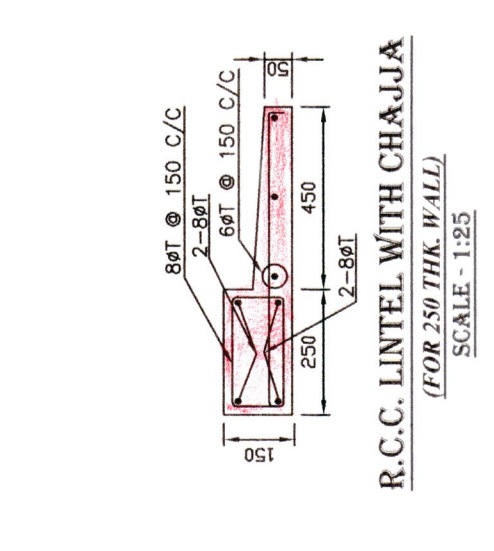


R.C.C. LINTEL WITH CHAJJA
SCALE- 1:25

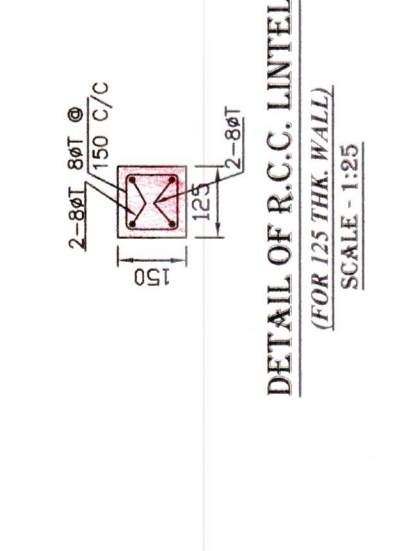

DETAIL OF R.C.C. LINTEL
SCALE- 1:25

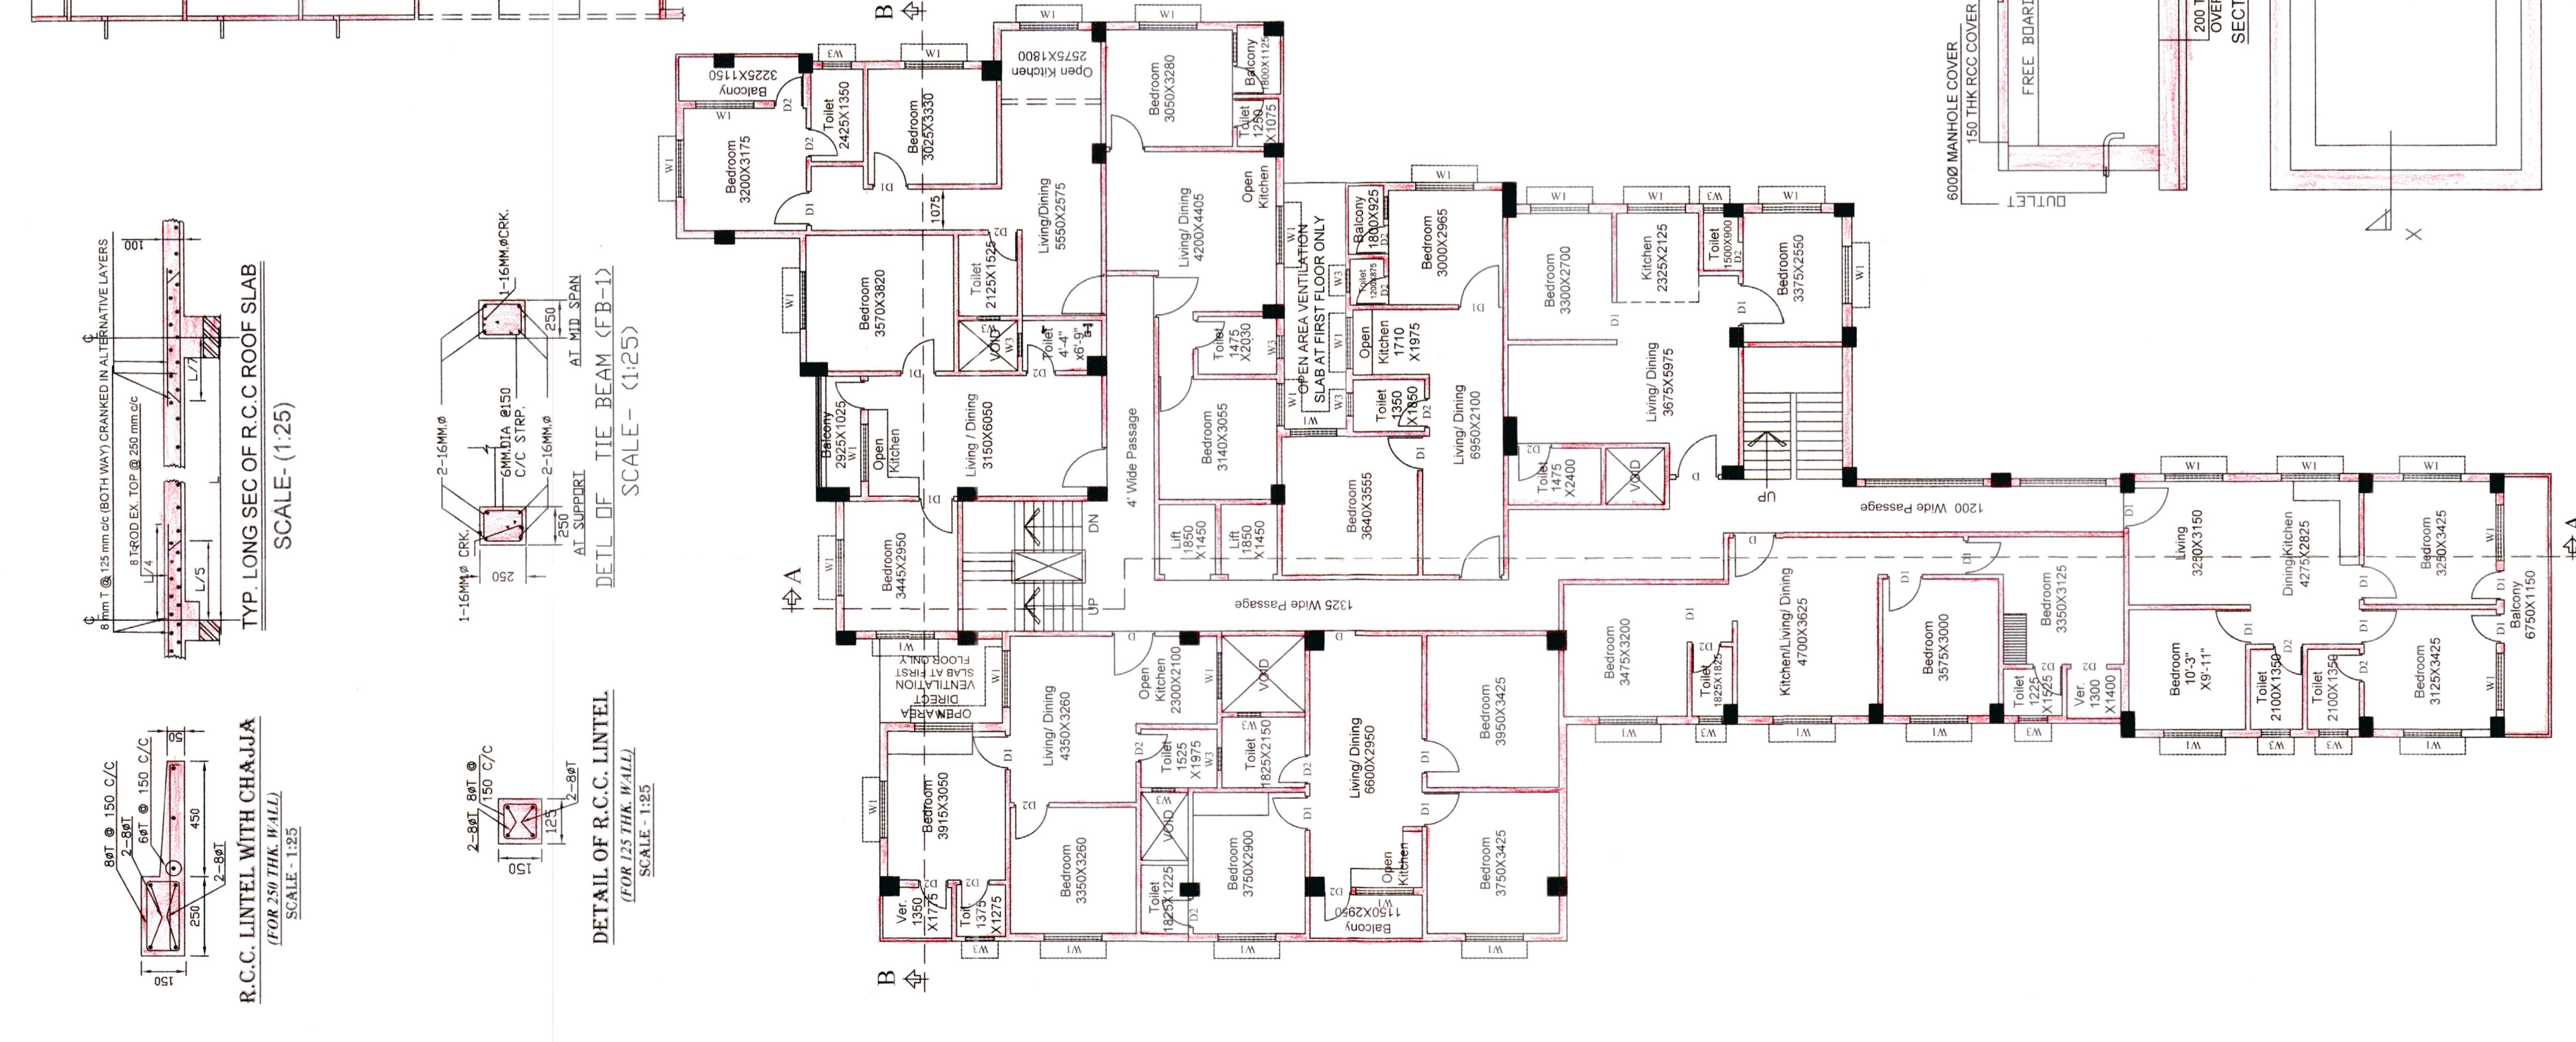

FOURTH FLOOR PLAN
SCALE-1:100

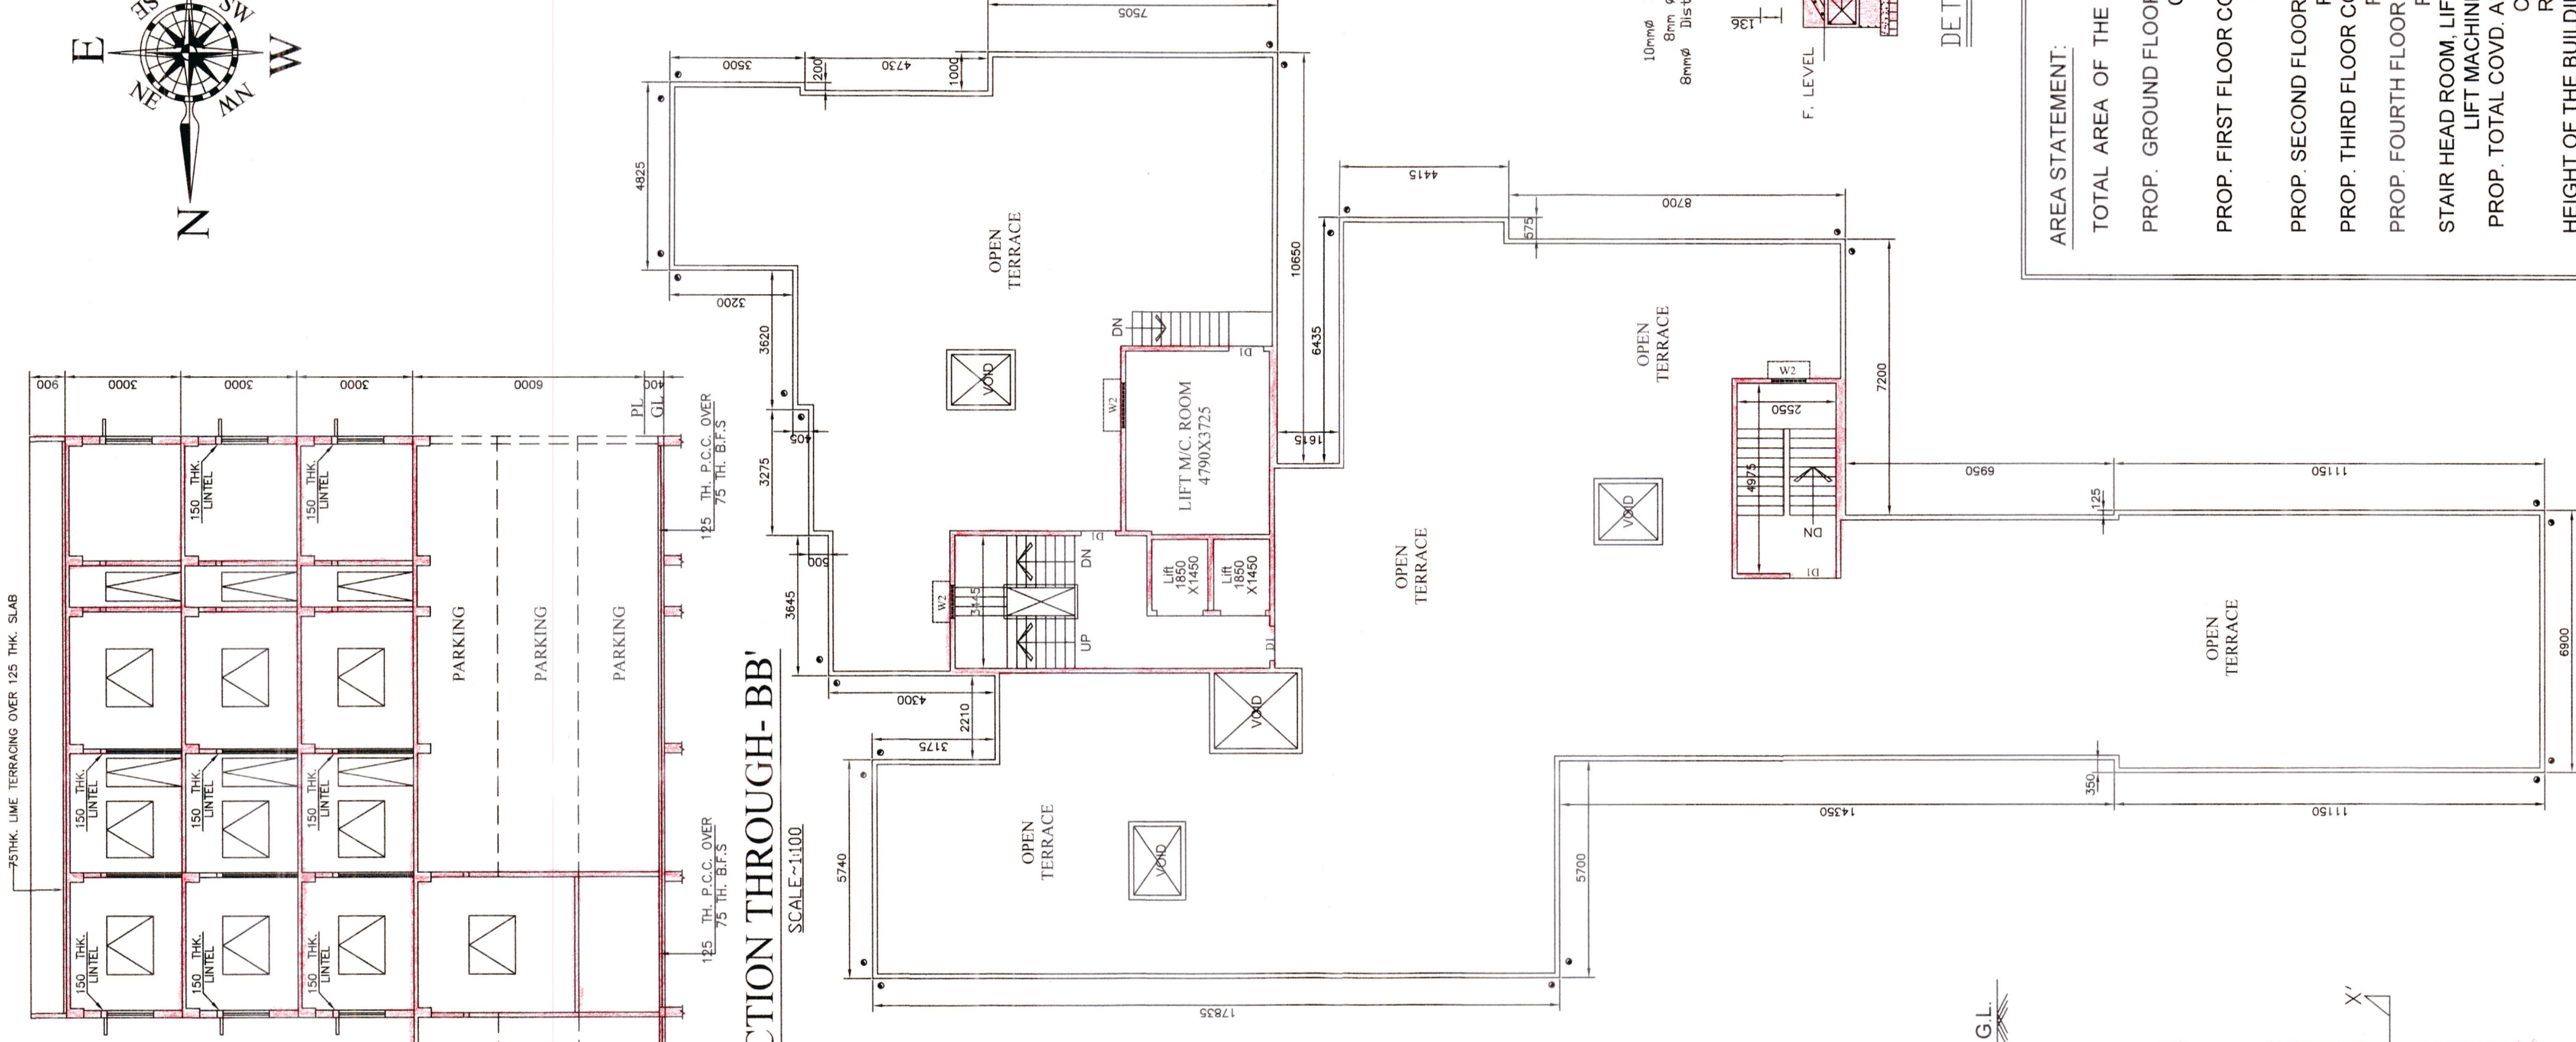

ROOF PLAN
SCALE-1:100

AREA STATEMENT:

TOTAL AREA OF THE LAND : 14 ka 00 Ch.14.5 Sqft. 10094.5 Sqft. & 938.15 Sqm.

PROP. GROUND FLOOR COVD AREA : 447.85 SQM.

PARKING : 212.81 SQM.

PROP. FIRST FLOOR COVD AREA : 447.85 SQM.

PARKING : 212.81 SQM.

PROP. SECOND FLOOR COVD AREA : 642.13 SQM.

RESIDENTIAL : 642.13 SQM.

PROP. THIRD FLOOR COVD AREA : 642.13 SQM.

RESIDENTIAL : 642.13 SQM.

PROP. FOURTH FLOOR COVD AREA : 642.13 SQM.

RESIDENTIAL : 642.13 SQM.

STAIR HEAD ROOM, LIFT & RESIDENTIAL : 642.13 SQM.

LIFT MACHINE ROOM AREA : 50.54 SQ.M.


PROP. TOTAL COVD. AREA : 895.70 SQM.

COMMERCIAL : 2352.01 SQM.


RESIDENTIAL : 15.4 M

HEIGHT OF THE BUILDING : G+V

NUMBER OF STORED :

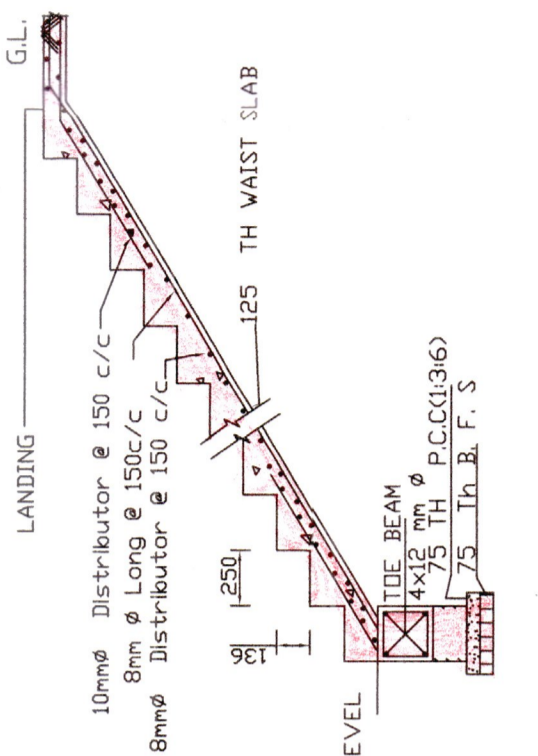

DETAIL OF STAIR
SCALE- (1:25)

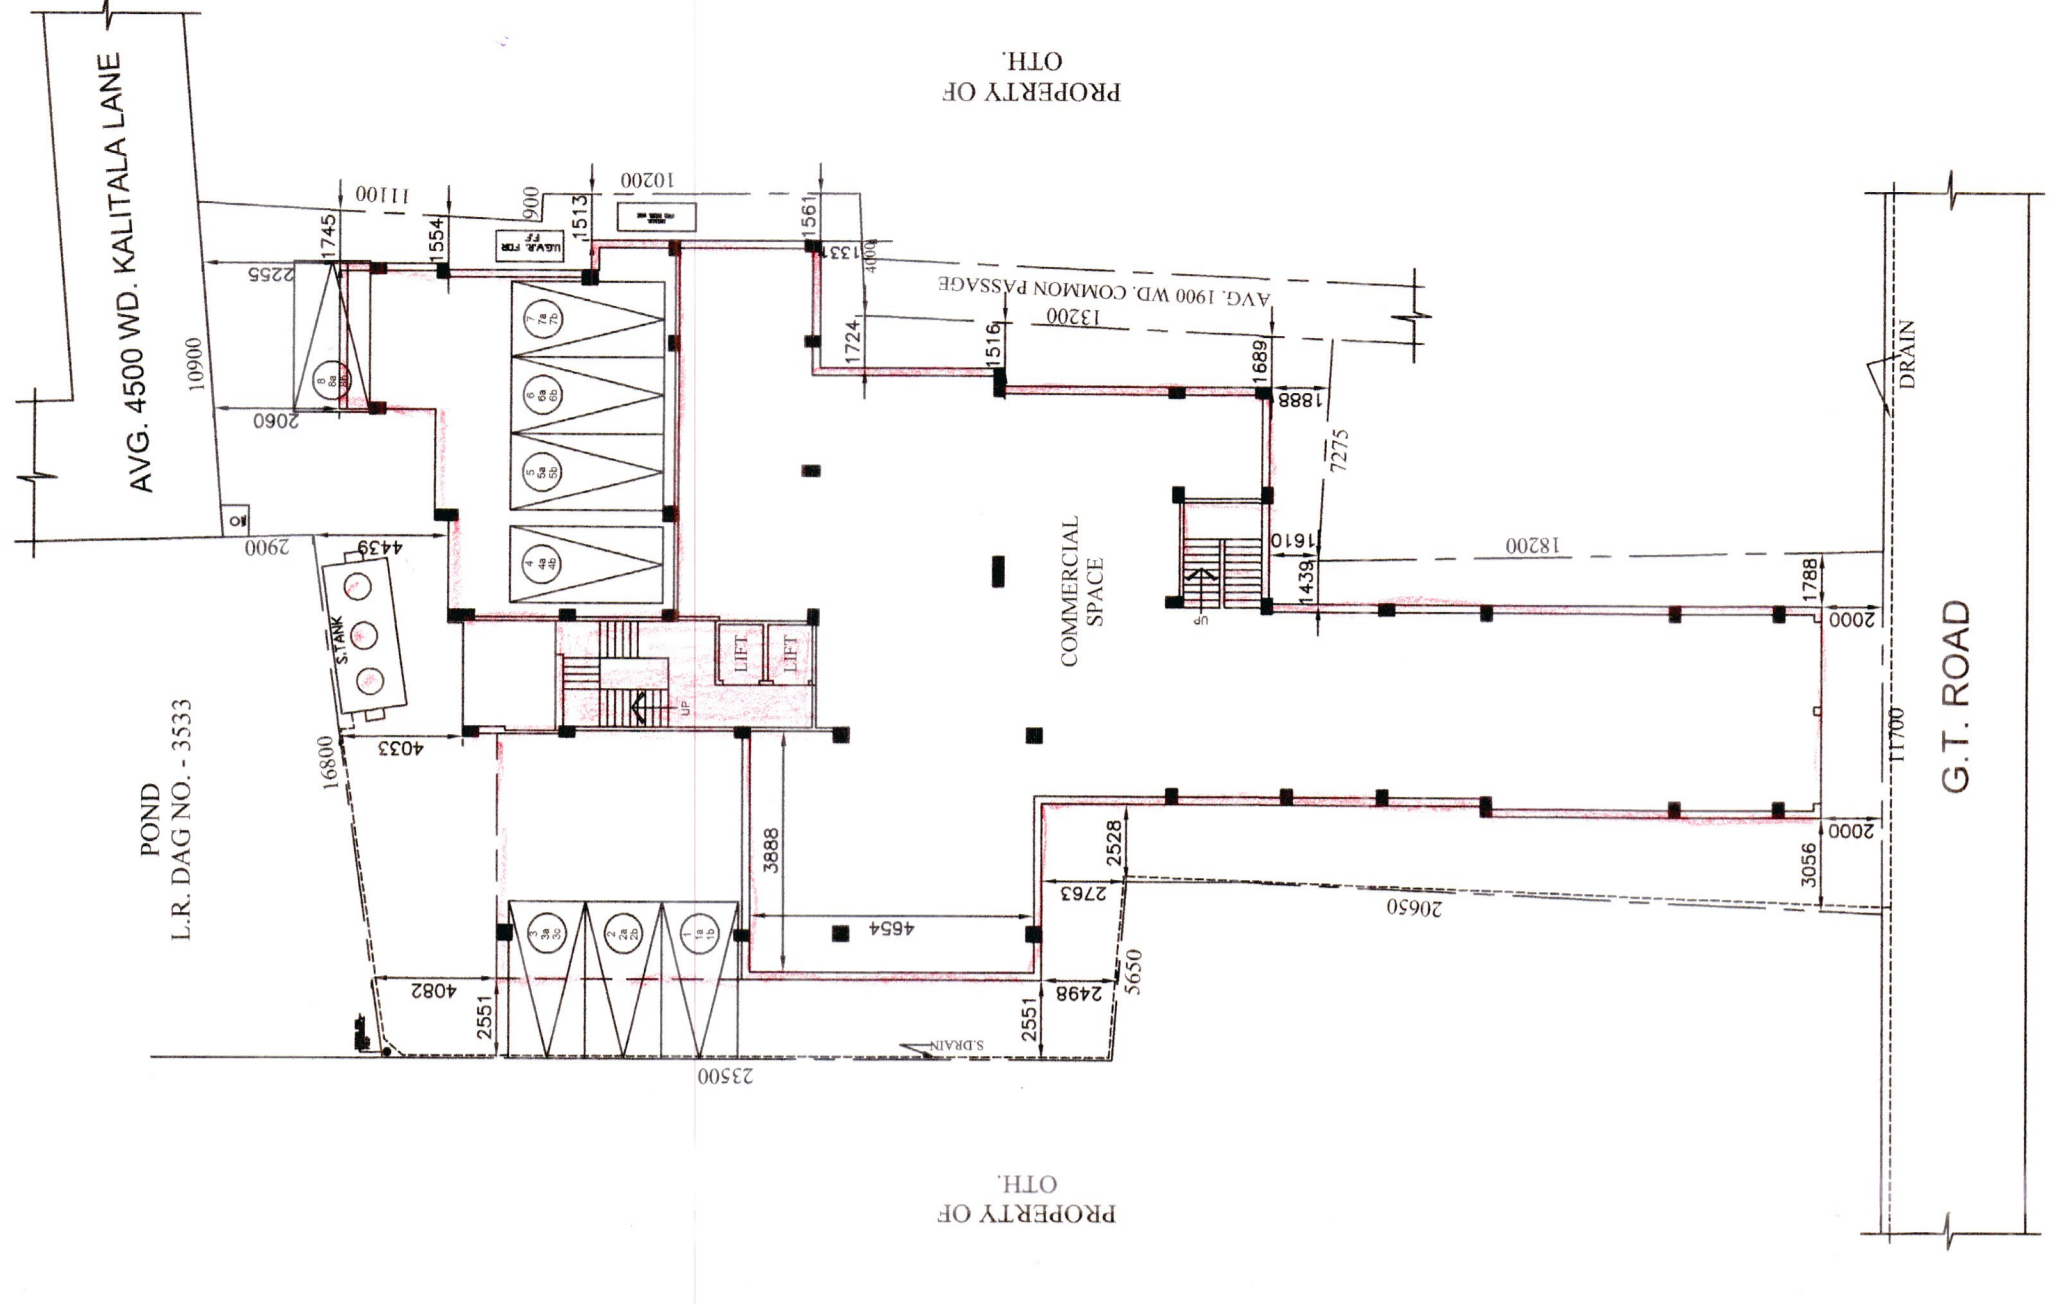

SITE PLAN
SCALE-1:200

SHEET NO. - 22

PROP. PLAN OF G+V STORED COMMERCIAL/
RESIDENTIAL BUILDING, AT L.R. DAG NO.-
3267, 3279, 3281, 3284, 3276, L.R. KHATIAN NO.-
15794, 15738, J.L. NO.-10, MOUZA- CHATRA,
HOLDING NO. - 468 (306) (AMALGAMATED),
STREET - G.T. ROAD, WARD NO. - 03, UNDER
BAIDYABATI MUNICIPALITY, P.S- BAIDYABATI,
DIST :- HOOGLY,

DOORS & WINDOWS SCHEDULES

TYPE	WIDTH	HEIGHT	DESCRIPTION
D	950	2100	PANELLED DOOR
D1	900	2100	PANELLED DOOR
D2	750	2100	PANELLED DOOR
D4	1500	2100	COLLAPSIBLE GATE
NS1	TO SIT AT SITE		
NS2	MS. SHUTTER WITH GLASS DOOR WINDOW		
W1	1500	1200	WINDOW SHUTTER
W2	1000	1200	WINDOW SHUTTER
W3	600	600	VENTILATOR TYPE
W4	1500	2400	STAIR ROOMS WINDOW
W5	TO SIT AT SITE		
W6	FULLY GLASS WINDOW		

NOTES & SPECIFICATIONS

- 1) ALL DIMENSIONS ARE IN FT. WRITTEN DIMENSIONS SHOULD BE FOLLOWED.
- 2) ANY DEVIATIONS FROM THIS DRAWING IS UNDER OWN RESPONSIBILITY OF OWNER.
- 3) ALL OUTER WALL 10TH IN 16 & INNER WALL 5TH IN 16.
- 4) REIN. GRADE FA 500.
- 5) CONCRETE GRADE M20 BUT MIN. NOT LESS THEN 1:1.5:3.
- 6) MUDMATT 14.8 FLOOR P.C.C. 1:3:6.
- 7) ALL DEVELOPMENT LENGTH ARE 50 TIMES DIA OF BAR (Registration No. BM/LBS-1004/21-22)

S K B AGENCIES PVT. LTD.
Director / Authorised Signatory

SIGNATURE OF OWNERS / DEVELOPERS

SIGNATURE OF ENGINEER / ARCHITECT

Dr. SK Sabir AB
B-Tech (CIVIL), AMIEE
CHARTERED CIVIL ENGINEER
(AIAS3004840)

Dr. KATHA DHATTACHARJEE
Consulting Civil Engineer (D.C.E.)
Registration No. BM/LBS-1004/21-22