




Assistant Engineer  
Municipal Corporation  
Bangalore

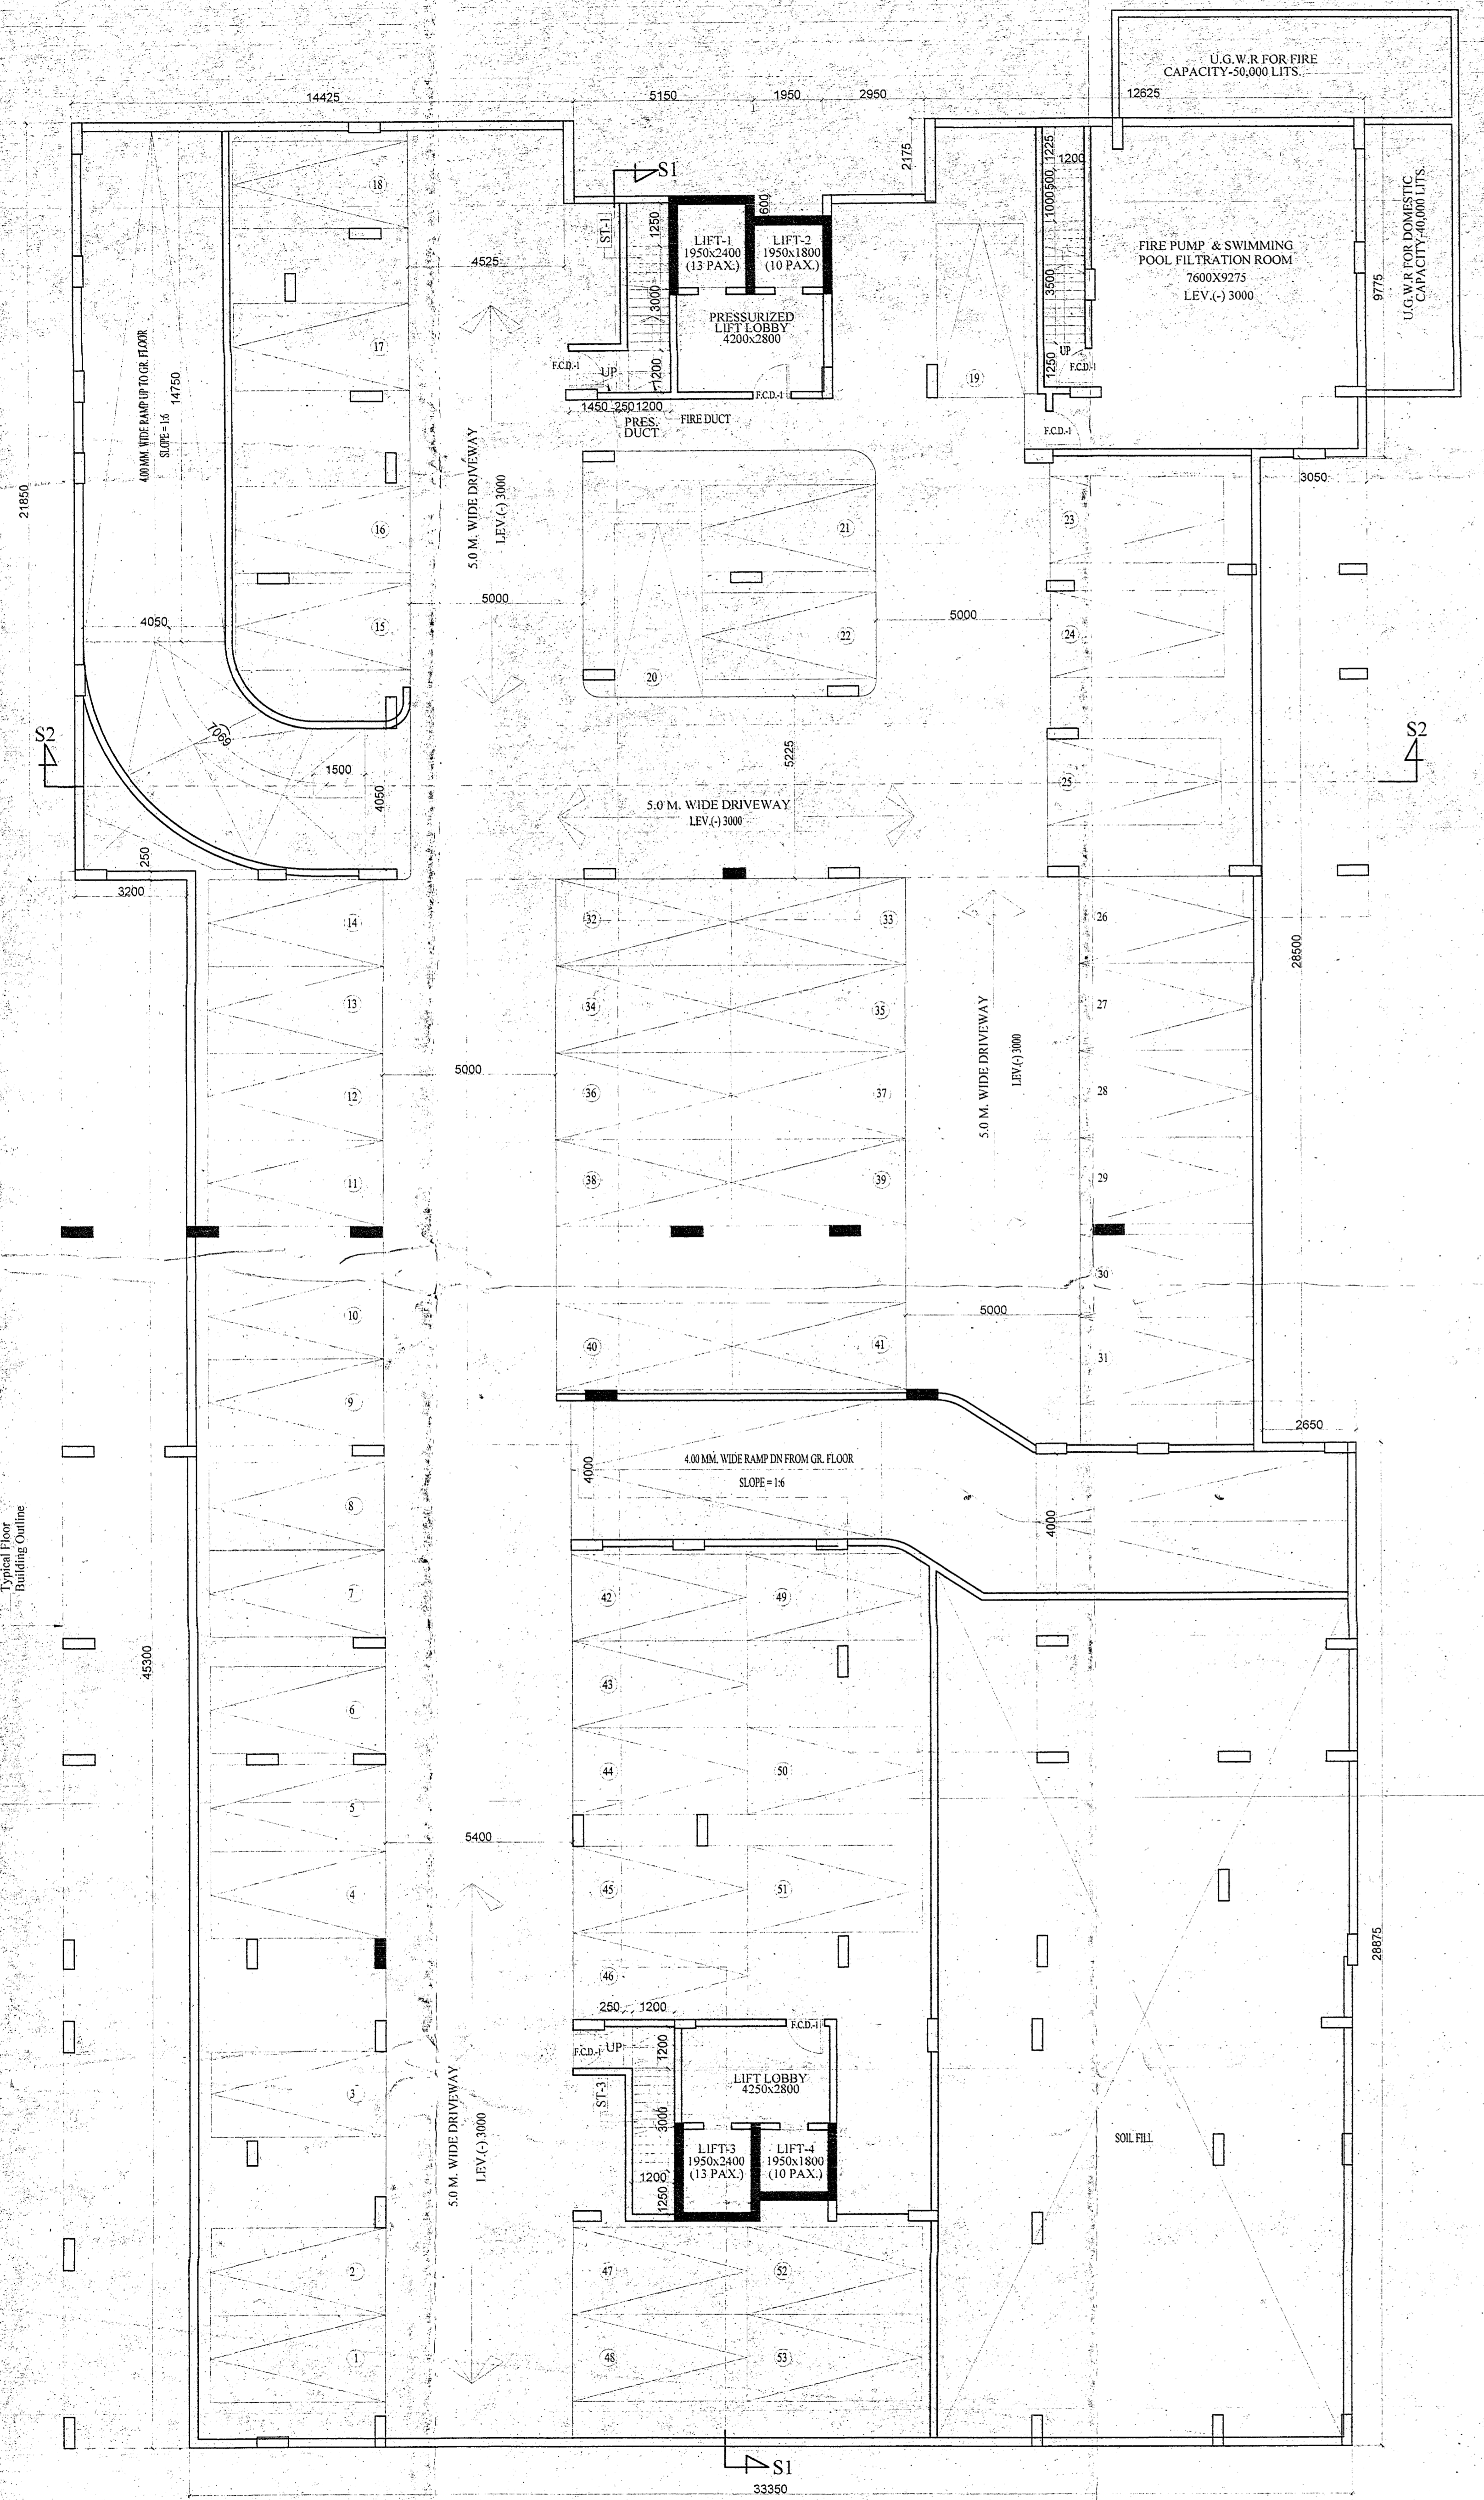

BASEMENT PLAN

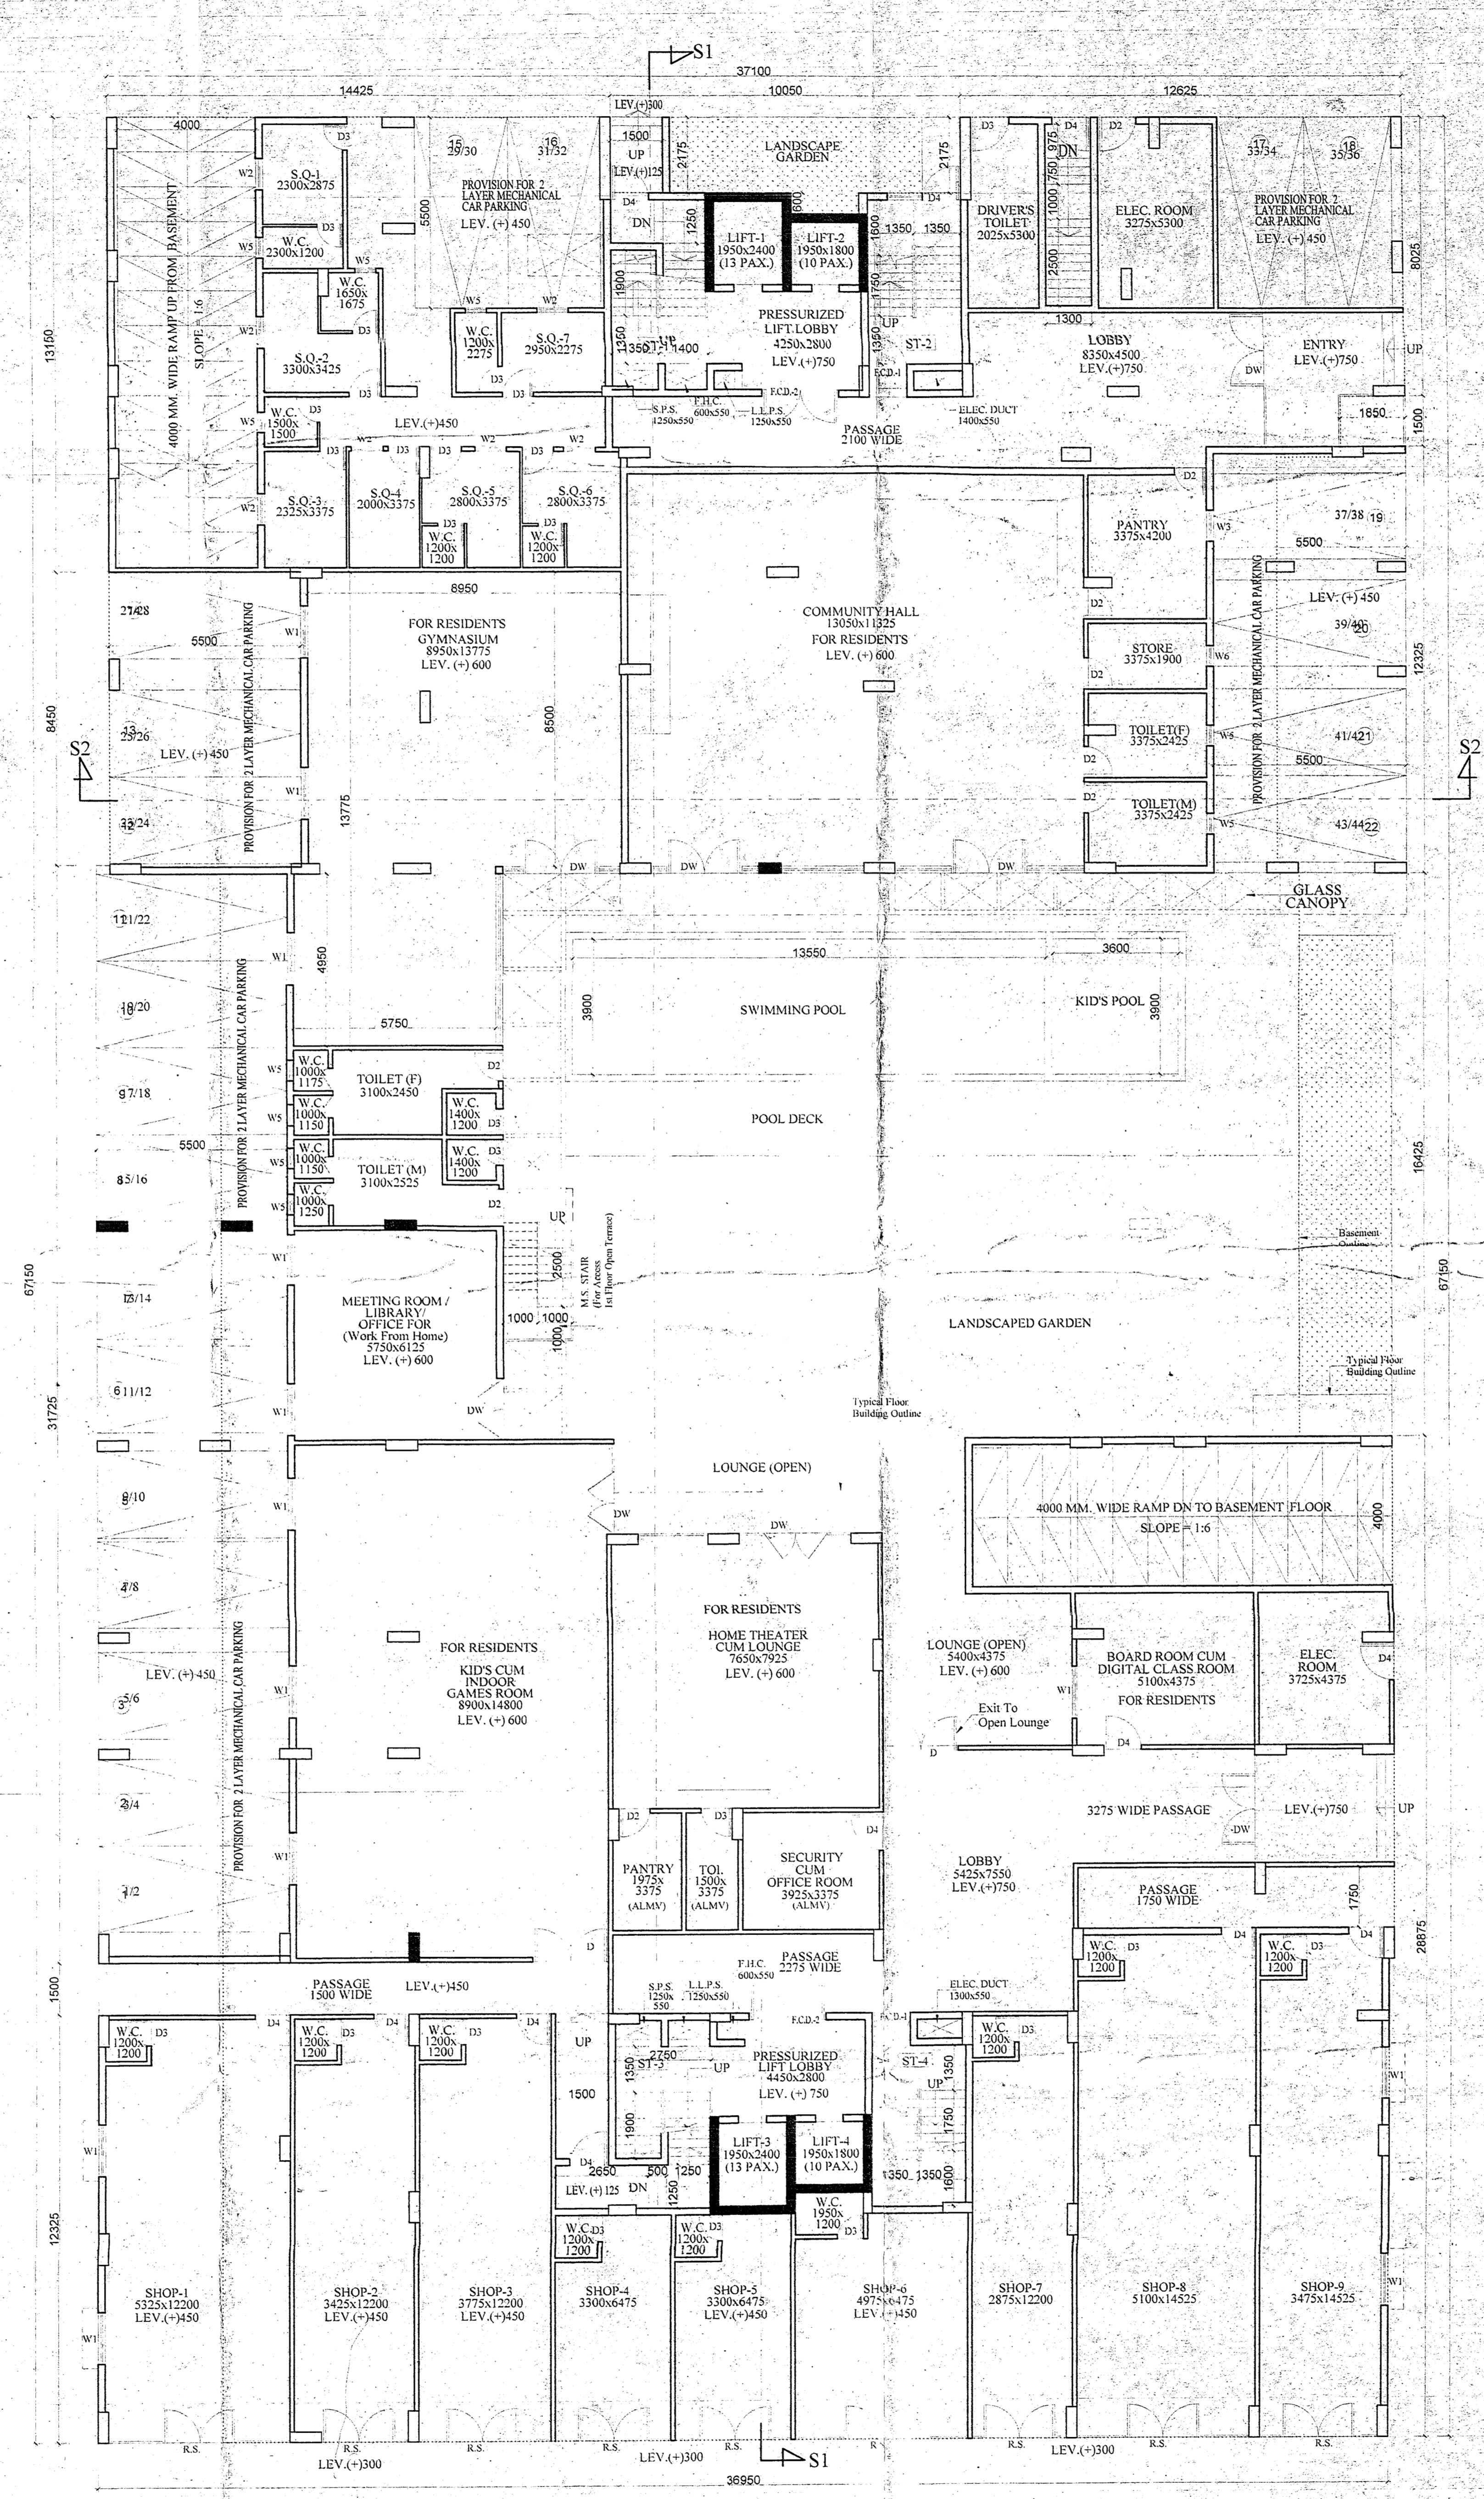

GROUND FLOOR PLAN

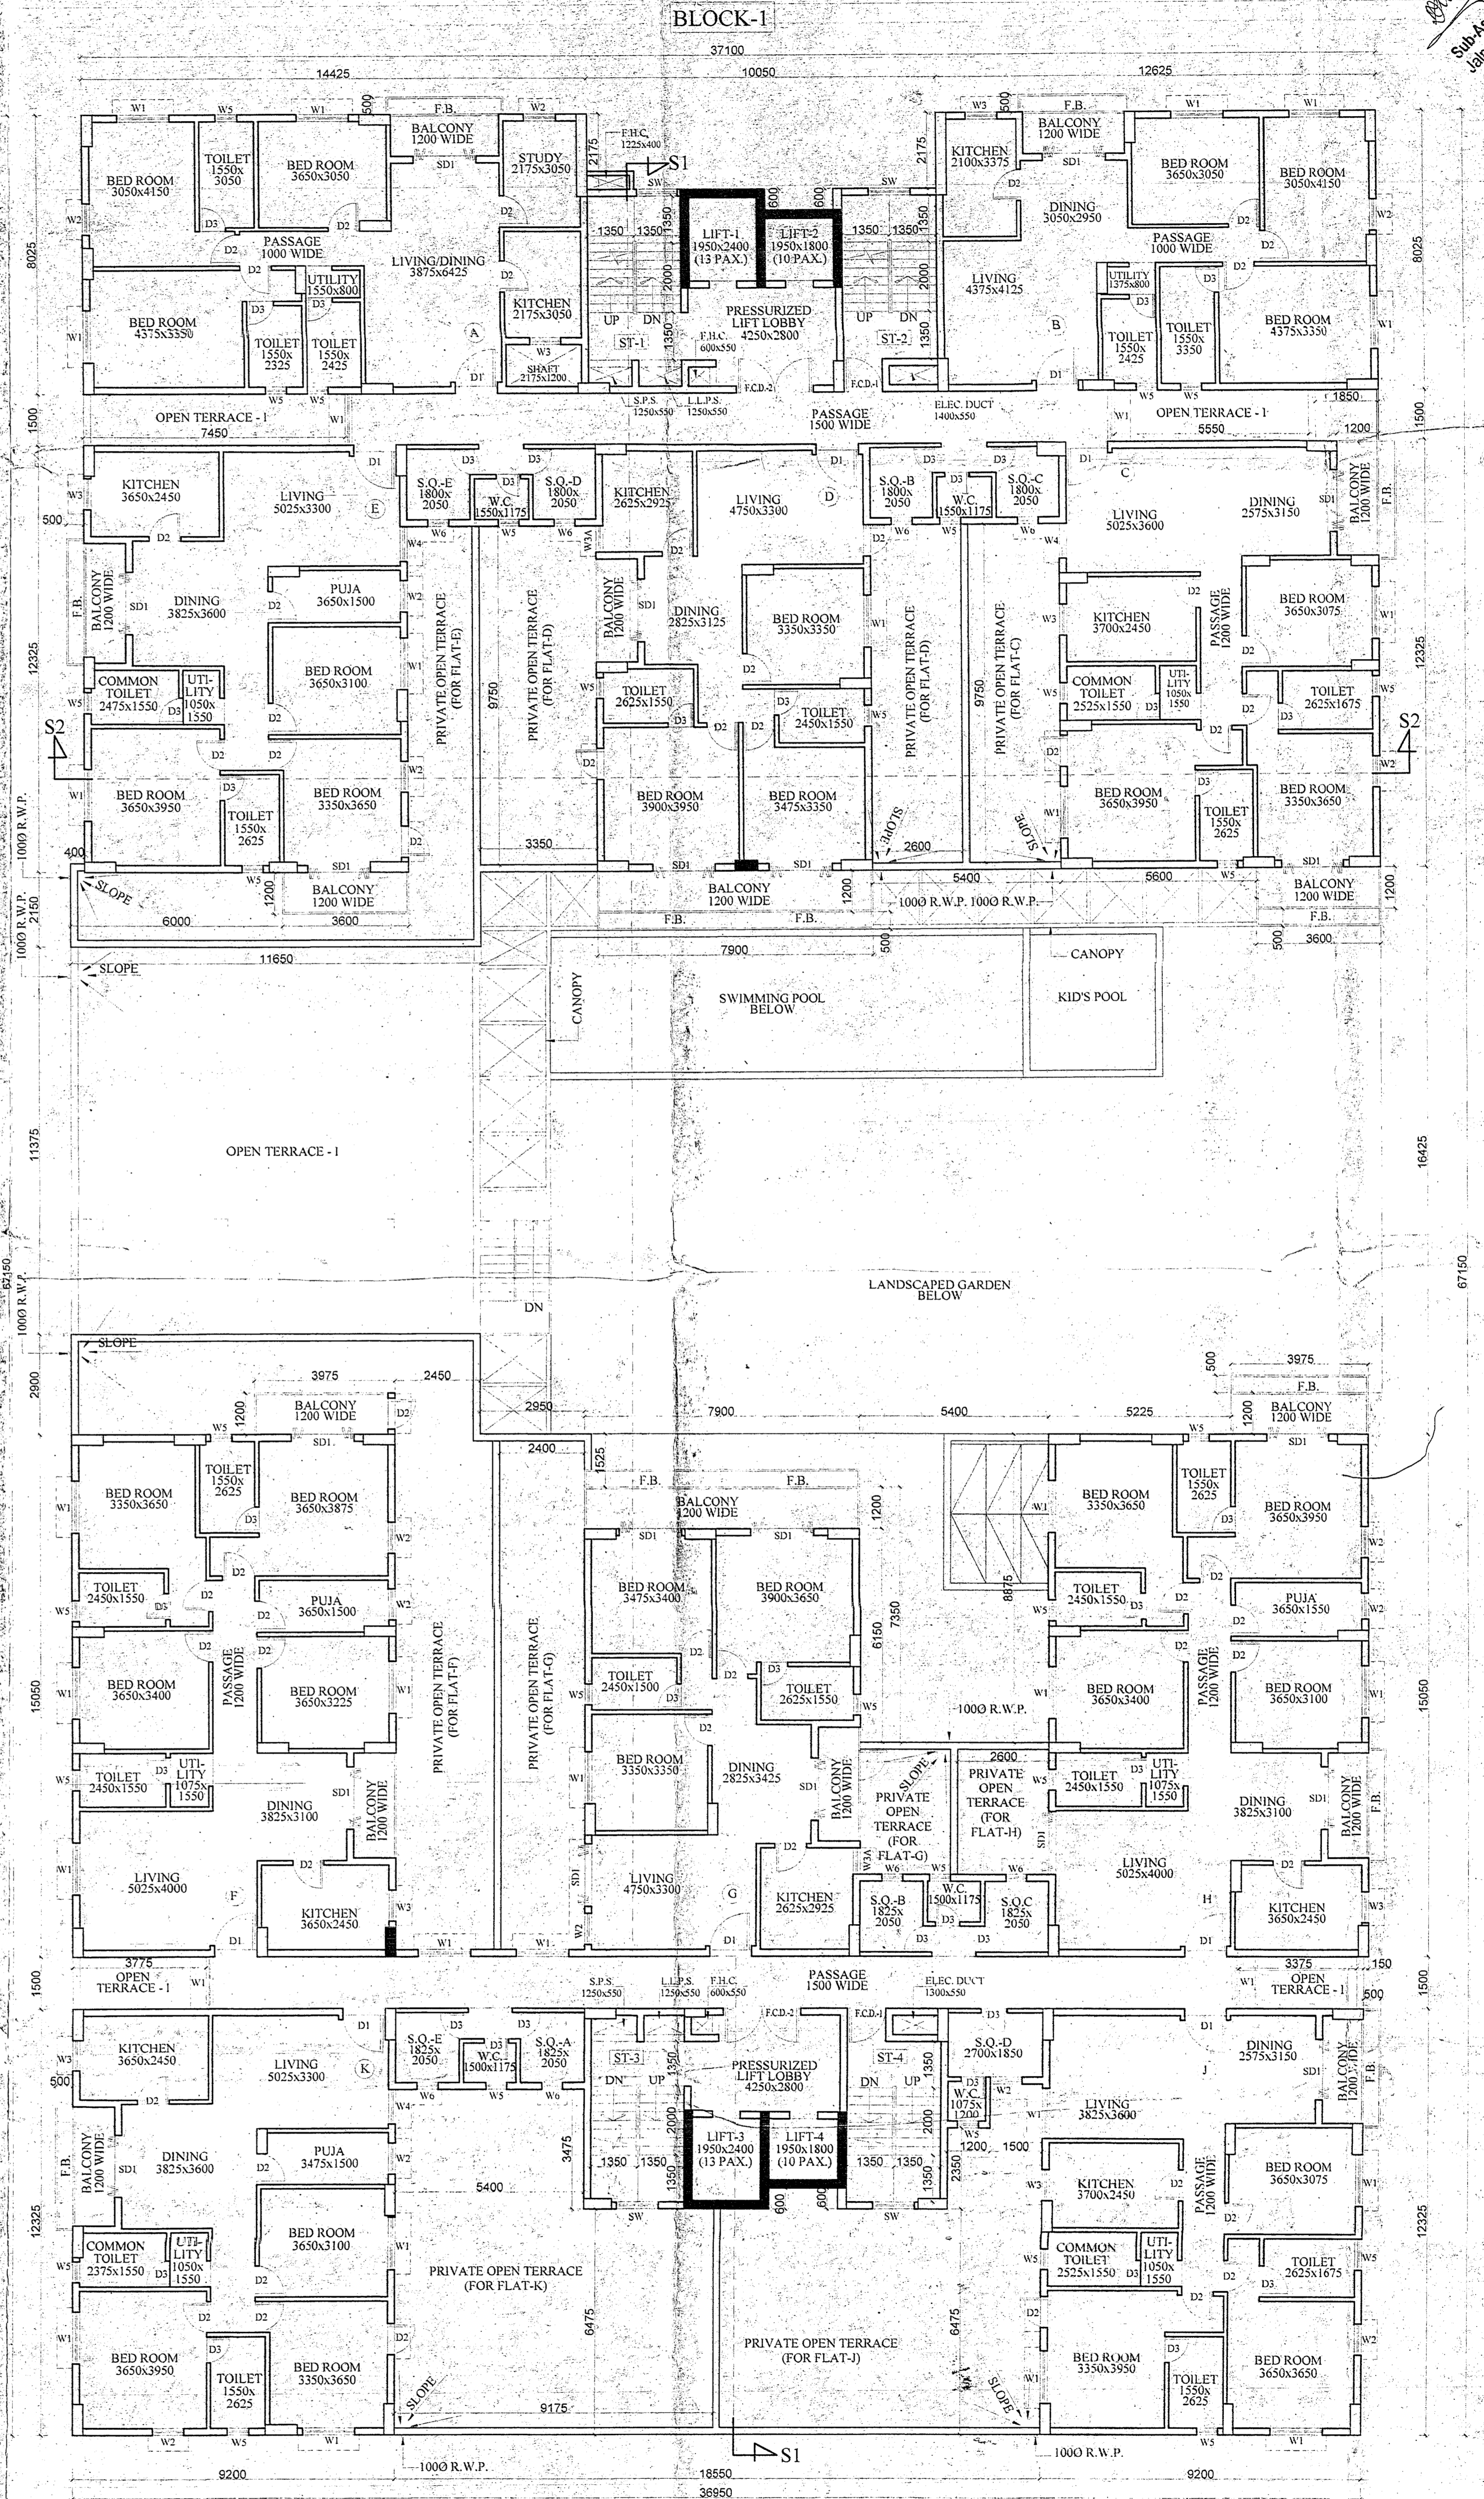

1ST FLOOR PLAN

- GENERAL NOTES -
1. ALL DIMENSIONS ARE IN MM UNLESS OTHERWISE MENTIONED
  2. ALL EXTERNAL WALLS ARE 300 DIA. & INTERNAL WALLS ARE 125 DIA.
  3. ALL STAIRS ARE 1500 X 450 MM PROJECTED
  4. DEPTH OF UNDERGROUND WATER RESERVOIR SHOULD NOT EXCEED 1.5 M
  5. GRADE OF CONCRETE & GRADE OF STEEL TO BE USED AS PER IS 456 & IS 1786 RESPECTIVELY
  6. R.C.C. FRAMED STRUCTURE
  7. ANY DISCREPANCY IN SCALE OR THE WRITTEN DIMENSION SHALL GOVERN
  8. FOR SPECIFICATION OF MATERIALS & WORKMANSHIP N.C. TO BE FOLLOWED
  9. OPEN TERRACE WITH TERRACING OF RATIO 2:2.7
  10. DRAIN FLOOR COURSE TO BE PROVIDED WITH P.C.C. (1:2:4)

- SPECIAL NOTES -
1. L.L.P.S = LIFT LOBBY PRESSURIZATION SHAFT
  2. T.P.S = STAIRCASE PRESSURIZATION SHAFT
  3. F.A.C = FIRE HYDRANT CLOSET
  4. A.L.V. = ARTIFICIALLY LIGHTED MECHANICALLY VENTILATED

DOOR SCHEDULE:

Mtd.	Slit	Limit	Size
F.C.D.1	2150	1100X2150	
F.C.D.2	2150	2000X2150	
D1	2150	2150X2150	
D2	2150	3000X2150	
D3	2150	750X2150	
D4	2150	1000X2150	
D5	2150	1800X2150	
D6	2150	600X2150	
D7	2150	600X1800	
D8	2150	600X1500	
D9	2150	600X1200	
D10	2150	600X900	

WINDOW SCHEDULE:

Mtd.	Slit	Limit	Size
W1	900	2150	1500X900
W2	900	2150	900X1800
W3	1000	2150	900X1950
W4	900	2150	1000X900
W5	1800	2150	600X900
W6	1800	2150	600X1200
W7	900	2150	600X900

SCHEDULE OF LAND:

LANDSCHEDULE	SITE ADDRESS
1. LANDSCHEDULE - 1	10000 R.W.P. 10000 R.W.P.
2. LANDSCHEDULE - 2	10000 R.W.P. 10000 R.W.P.
3. LANDSCHEDULE - 3	10000 R.W.P. 10000 R.W.P.
4. LANDSCHEDULE - 4	10000 R.W.P. 10000 R.W.P.
5. LANDSCHEDULE - 5	10000 R.W.P. 10000 R.W.P.
6. LANDSCHEDULE - 6	10000 R.W.P. 10000 R.W.P.
7. LANDSCHEDULE - 7	10000 R.W.P. 10000 R.W.P.
8. LANDSCHEDULE - 8	10000 R.W.P. 10000 R.W.P.
9. LANDSCHEDULE - 9	10000 R.W.P. 10000 R.W.P.
10. LANDSCHEDULE - 10	10000 R.W.P. 10000 R.W.P.

DECLARATION OF OWNER:  
I, THE UNDERSIGNED, DECLARE THAT I HAVE OWNED AND CONTROLLED THE PROJECT AND I AM THE PROPRIETOR OF THE PROJECT AND I HAVE APPOINTED THE ARCHITECT AND STRUCTURAL ENGINEER TO DESIGN AND CONSTRUCT THE PROJECT AND I SHALL BE RESPONSIBLE FOR THE SUPERVISION OF THE PROJECT.

DECLARATION OF ARCHITECT:  
I, THE UNDERSIGNED, DECLARE THAT I HAVE DESIGNED AND DRAWN UP THE PLAN, SPECIFICATIONS AND DRAWINGS OF THE PROJECT AND I SHALL BE RESPONSIBLE FOR THE SUPERVISION OF THE PROJECT.

DECLARATION OF STRUCTURAL ENGINEER:  
I, THE UNDERSIGNED, DECLARE THAT I HAVE DESIGNED AND DRAWN UP THE STRUCTURAL DESIGN AND DRAWINGS OF BOTH FOUNDATION AND SUPERSTRUCTURE OF THE PROJECT AND I SHALL BE RESPONSIBLE FOR THE SUPERVISION OF THE PROJECT.

DECLARATION OF ARCHITECT (BLOCK-2):  
I, THE UNDERSIGNED, DECLARE THAT I HAVE DESIGNED AND DRAWN UP THE PLAN, SPECIFICATIONS AND DRAWINGS OF THE PROJECT AND I SHALL BE RESPONSIBLE FOR THE SUPERVISION OF THE PROJECT.

PROJECT:  
PROPOSED B-G-VII STORED RESIDENTIAL BUILDING AT SILIGURI INSKOM MANDIR ROAD, PARGANA-BAIKUNTHAPUR, MOUZ-DABGRAM, T.L. NO. 2, SHEET NO. RS-9, I.R. 22, KHALIAN NO. RS-6002, PLOT NO. RS. 11, I.R. 18, P.S.-BAIKUNTHAPUR, DIST.-JALPAIGURI, WEST BENGAL.

TITLE:  
BASEMENT PLAN, GROUND FLOOR PLAN & 1ST FLOOR PLAN

SCALE: 1:100  
DRAWN BY: MOUMITA PAPA  
DATE: 22.07.2022  
CHECKED BY: PAPA  
DRG. NO.: MAVA/336/DA/02

ARCHITECT:  
MassVoid Architects & Interior Consulting