

DOOR			
MARKED	WIDTH	HEIGHT	SPEC.
D1	1050	2100	
D2	900	2100	
D3	850	2100	
D4	750	2100	

WINDOW			
MARKED	WIDTH	HEIGHT	SILL
W1	1800	1800	300
W2	1500	1800	300
W3	1200	1800	300
W4	600	1450	650
W5	600	900	1200
W6	600	600	1500
W7	450	1000	1100

NOTES AND SPECIFICATION

- 1) ALL DIMENSIONS ARE IN MM. UNLESS OTHERWISE SPECIFIED.
- 2) GRADE OF CONCRETE - FOUNDATION AND COLUMN UP TO THE BEAM - M25, BEAM - M30, COLUMN - M30, SLAB - M20.
- 3) GRADE OF STEEL - HYSD. (Fe 500)
- 4) DO NOT SCALE THE DRAWING. WRITTEN DIMENSIONS ARE TO BE FOLLOWED.
- 5) BASIS OF DESIGN IS LIMIT STATE METHOD.
- 6) LAPS & ANCHORAGE OF REINF. 50 TIMES DIA OF BARS.
- 7) CLEAR COVER TO MAIN REINFORCEMENT FOUNDATION = 50MM, BEAM = 25 MM, COLUMN = 40 MM, SLAB = 20 MM.
- 8) BEARING CAPACITY OF SOIL CONSIDERED AS PER SOIL REPORT.
- 9) THIS DRAWING IS A PRIVATE & CONFIDENTIAL DOCUMENT OF THE CONSULTANT. IT MUST NOT BE COPIED OR CHANGED WITHOUT THEIR CONSENT.

PROPOSED TWO STORED BUILDING AT R.S. DAG NO. 451(P), 452(P) & 453(P) MOUZA- NOWABAD, J.L. NO -19, UNDER P.S. BISHNUPUR, P.O. RASAPUNJA, DIST. SOUTH 24 PARGANAS, UNDER RASAPUNJA GRAM PANCHAYAT.

AREA STATEMENT OF ONE BUILDING
 PLINTH AREA = 42.85 SQ.M
 = 461 SQ.FT.
 FIRST FLOOR AREA = 46.70 SQ.M
 = 503 SQ.FT.
 TOTAL AREA = (42.85+46.70) SQ.M
 = 89.55 SQ.M
 = 964 SQ.FT.
 NUMBER OF PARKING = 1 NOS.

TOTAL NUMBER OF BUILDING = 6 NOS.
TOTAL AREA OF 6 NOS. BUILDINGS
 = 89.55 SQ.M X 6
 = 537.3 SQ.M
 = 5783 SQ.FT.
TOTAL NUMBER OF CAR PARKINGS = 6 NOS.

I CERTIFY THAT ALL THE ARCHITECTURAL DRAWINGS OF PROPOSED TWO STORED BUILDING AT R.S. DAG NO. 451(P), 452(P) & 453(P) MOUZA- NOWABAD, J.L. NO -19 UNDER P.S. BISHNUPUR, P.O. RASAPUNJA, DIST. SOUTH 24 PARGANAS, UNDER RASAPUNJA GRAM PANCHAYAT, HAVE BEEN PREPARED BY ME COMPLYING WITH THE PROVISIONS OF THE NATIONAL BUILDING CODE 2005 AND THE WEST BENGAL MUNICIPAL BUILDING RULES 2007. NO SUCH WRONG AND INCORRECT INFORMATION HAS BEEN FURNISHED BY ME INCLUDING AREA CALCULATION CHARTS IN THIS DRAWINGS AND NO VIOLATION OF THE PROVISIONS OF THESE RULES WILL BE FOUND IN ANY OF THE DRAWINGS AND DOCUMENTS. SUBMITTED TO THE SANCTIONING AUTHORITY FOR OBTAINING SANCTIONS.


SOURAV RAY
 Architect (B-Arch.)
 Reg. No.-CA/2009/34116

Signature of Architect / Engineer
 AKANKSHIT COMMODITIES PVT. LTD.
 Director

AUTHORIZED SIGNATORY

TITLE :
 OVERALL SITE PLAN SHOWING GROUND FLOOR PLAN WITH SEWERAGE LAYOUT, SITE PLAN, LOCATION PLAN, MASTER PLAN & SEPTIC TANK DETAIL, GROUND FLOOR PLAN, 1ST FLOOR PLAN, ROOF PLAN, ELEVATION & SECTIONS AT AA, BB, FOUNDATION LAYOUT PLAN, FLOOR BEAM LAYOUT PLAN, TYPICAL REINF. ARRANGEMENT IN SLAB PANEL, TYP. SECTION OF THE BEAM, TYPICAL DETAIL OF COLUMN, BEAM & STAIR FLIGHT, TYPICAL PLAN & SECTION OF FOUNDATION

DRAWN BY :	TANIA
CHECKED BY :	ATANU C.
SCALE : 1:100	DATE : 20.01.2022
SUBMISSION DRAWING	
DRAWING NO.	REVISION NO.
GEMS-SANC-ARCH-1.02K-BUNG-SS150,SS151,SS152,SS153,SS154 & SS155	

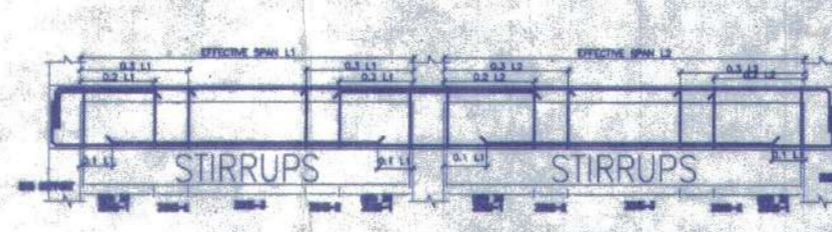

SCHEDULE OF FLOOR AND ROOF SLAB

PANEL MKD.	REINFORCEMENT IN SHORTER DIRECTION	REINFORCEMENT IN LONGER DIRECTION
S1 (150 TK.)	8 TOR @100 C/C (Top)	8 TOR @125 C/C (Top)
	8 TOR @125 C/C (Bottom)	8 TOR @150 C/C (Bottom)

BEAM SCHEDULE
 GRADE OF CONCRETE - M20







BEAM MKD.	BEAM SIZE	REINF. AT SUPPT.	REINF. AT SUPPT.	STIRRUPS	SPAN
		WIDE	DEPTH		
B1	200 X 300	3-16	3-16	1 @100C/C	8 @100C/C
		2-12	2-12		

SCHEDULE OF FOOTING

FOOTING MKD.	FOOTING SIZE	FOUNDATION DEPTH	REINFORCEMENT
		Total depth (min. depth)	SHORT WAY (R1)
F1	2000 X 2000	500	200
			10 T @ 100 C/C
			10 T @ 100 C/C

SCHEDULE OF COLUMN

LEVEL	COL MKD.	COL SIZE
ROOF		350 X 250
FND.	C1, C2, C3, C4, C5, C6, C8, C9	350 X 250

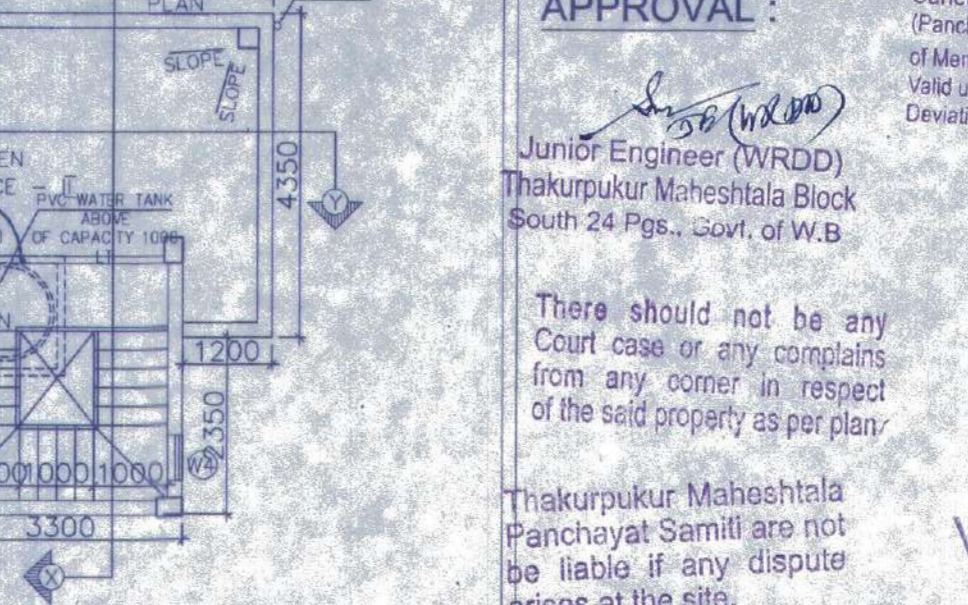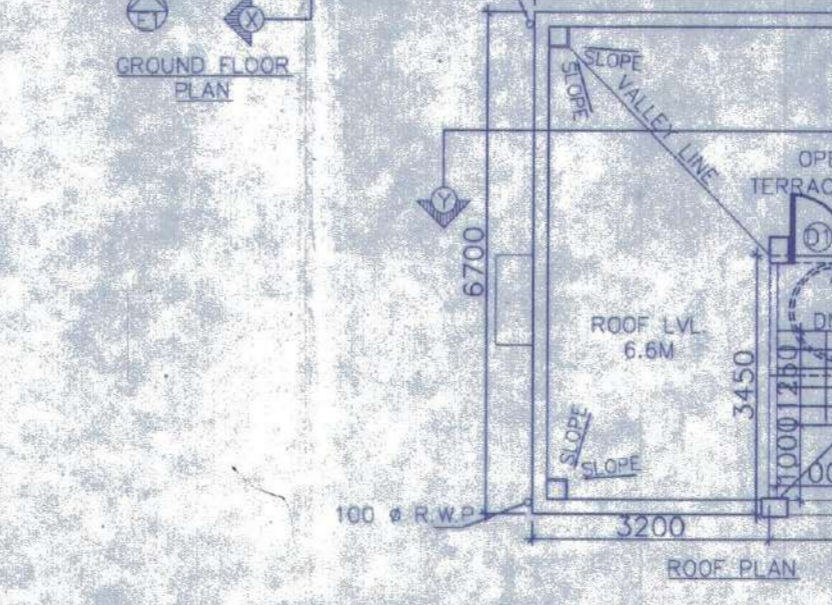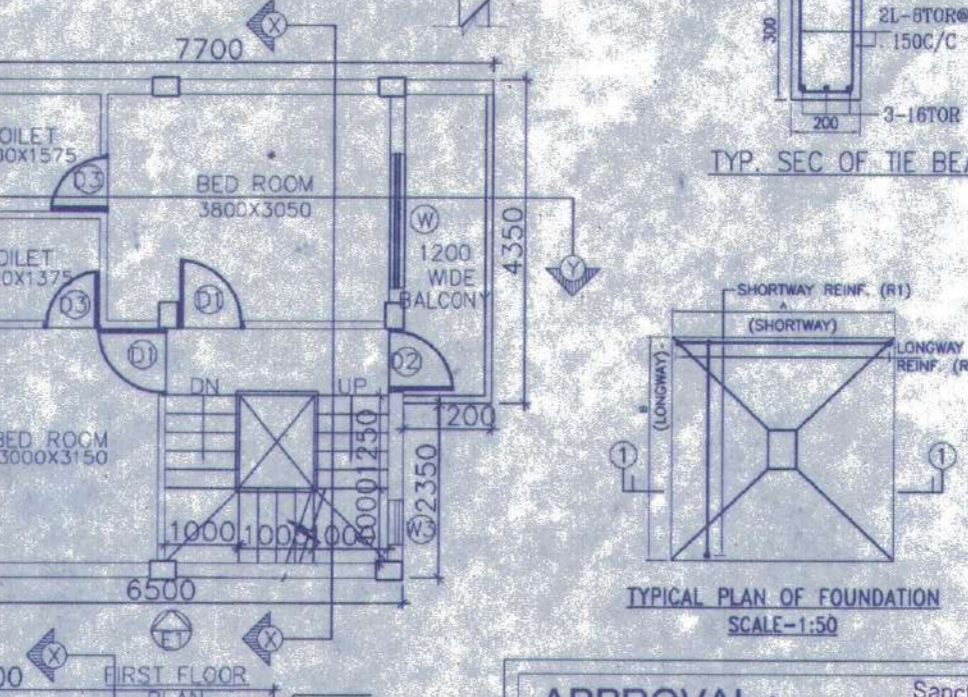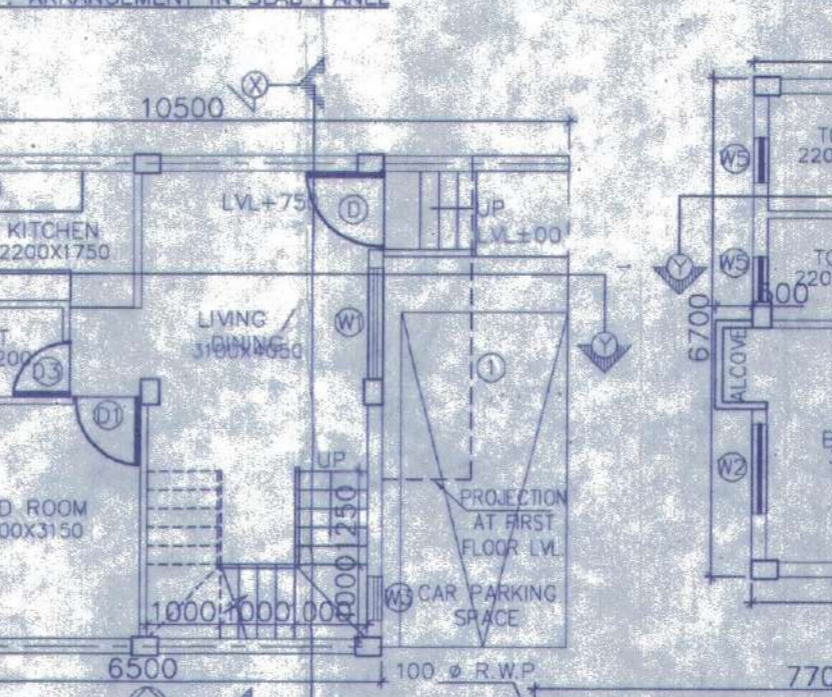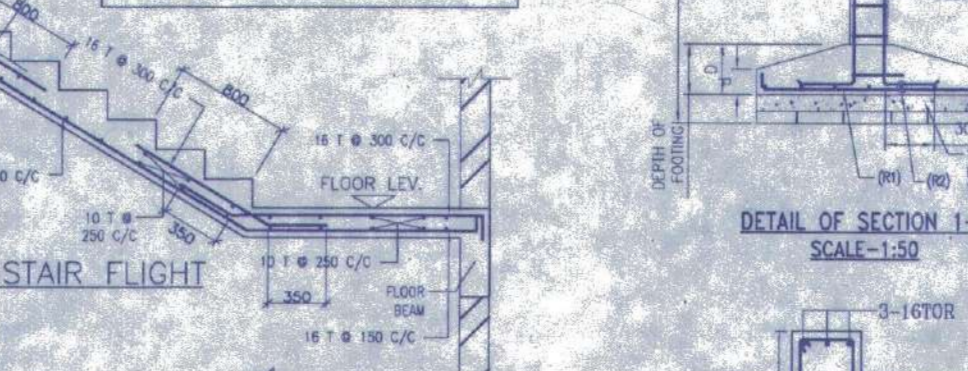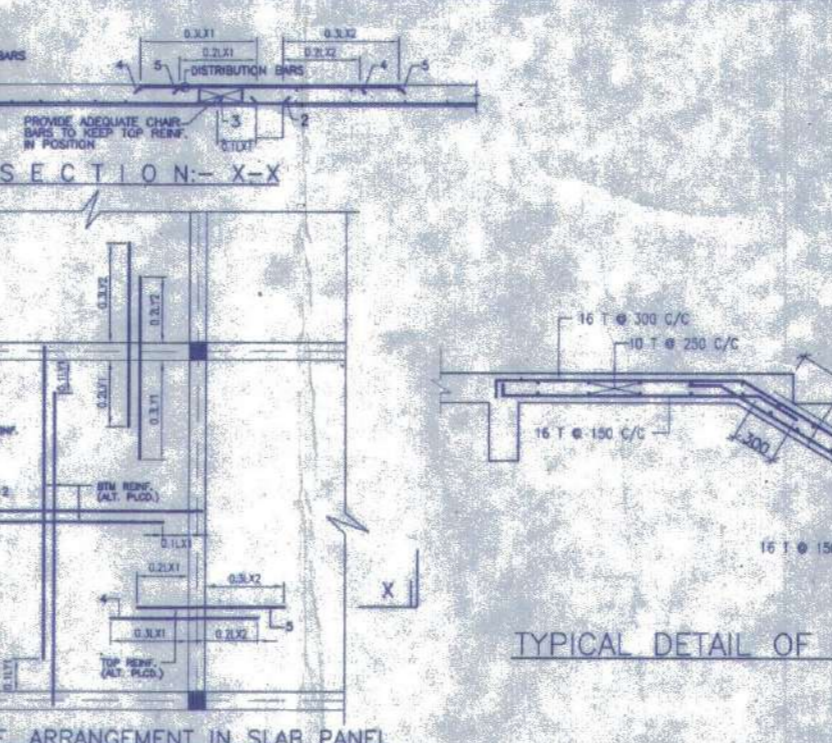

APPROVAL :
 Sanctioned vide Rules 6 & 66 of West Bengal Panchayat (Panchayat Samiti) Administrative, 1996. No. 22008, dated 11.11.2021. Valid upto 3 Yrs. Devotion Means Demolition.
 Junior Engineer (WRDD) Thakurpukur Maheshstala Block South 24 Pgs., Govt. of W.B.
 There should not be any Court case or any complaints from any corner in respect of the said property as per plan.
 Thakurpukur Maheshstala Panchayat Samiti are not be liable if any dispute arises at the site.
 Valid upto: 11.11.25.