

SITE PLAN APPROVED FOR G+3 RESIDENTIAL BUILDING AT HOLD.
NO = 101/7, RAJIB GANDHI ROAD, MOUZA = KONNAGAR, DIST -
HOOGHLY, P.S=UTTARPARA, R.S.DAG = 1989/2513, KHATIAN NO-3195
L.R.DAG NO - 2845, L.R.KHATIAN NO = 14710, J.L.NO = 7, UNDER
KONNAGAR MUNICIPALITY

LAND AREA=02 K-08 CH-00 SFT = 167.40 SQM

COVD AREA = 972.00 SFT= 90.39 SQM

HEIGHT OF THE BUILDING=11.00 MTR

CROWN REALTY

Sarnali B. Saha

Partner


CROWN REALTY

Binoy Bhushan Halder

Partner

SIGN.OF OWNER=

Latitude: 22.41505 N
 Longitude: 88.20348 E

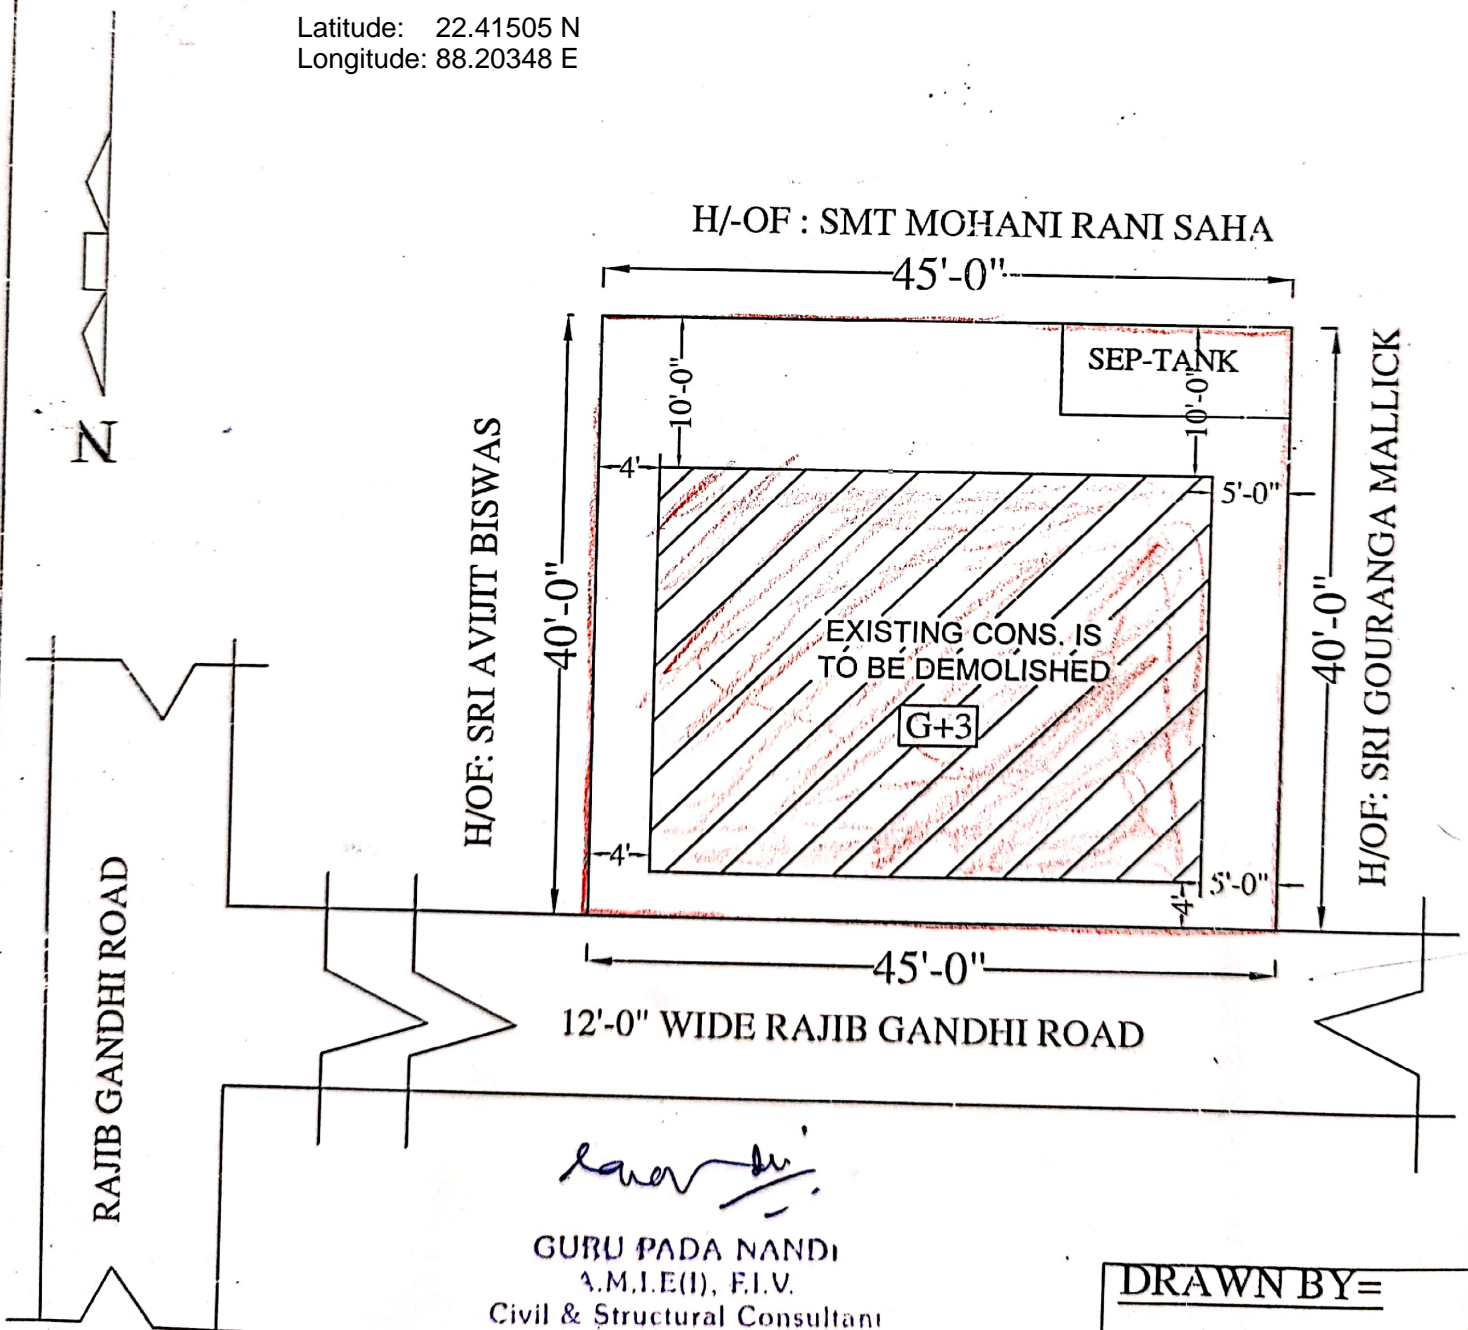

GURU PADA NANDI

A.M.I.E(I), F.I.V.

Civil & Structural Consultant
 L.B.S. OF Konnagar Municipality

Reg. No. 139/1

AM-61292 P-9660

DRAWN BY=