


8TH FLOOR PLAN  
Scale - 1:100



ELEVATION  
Scale - 1:100

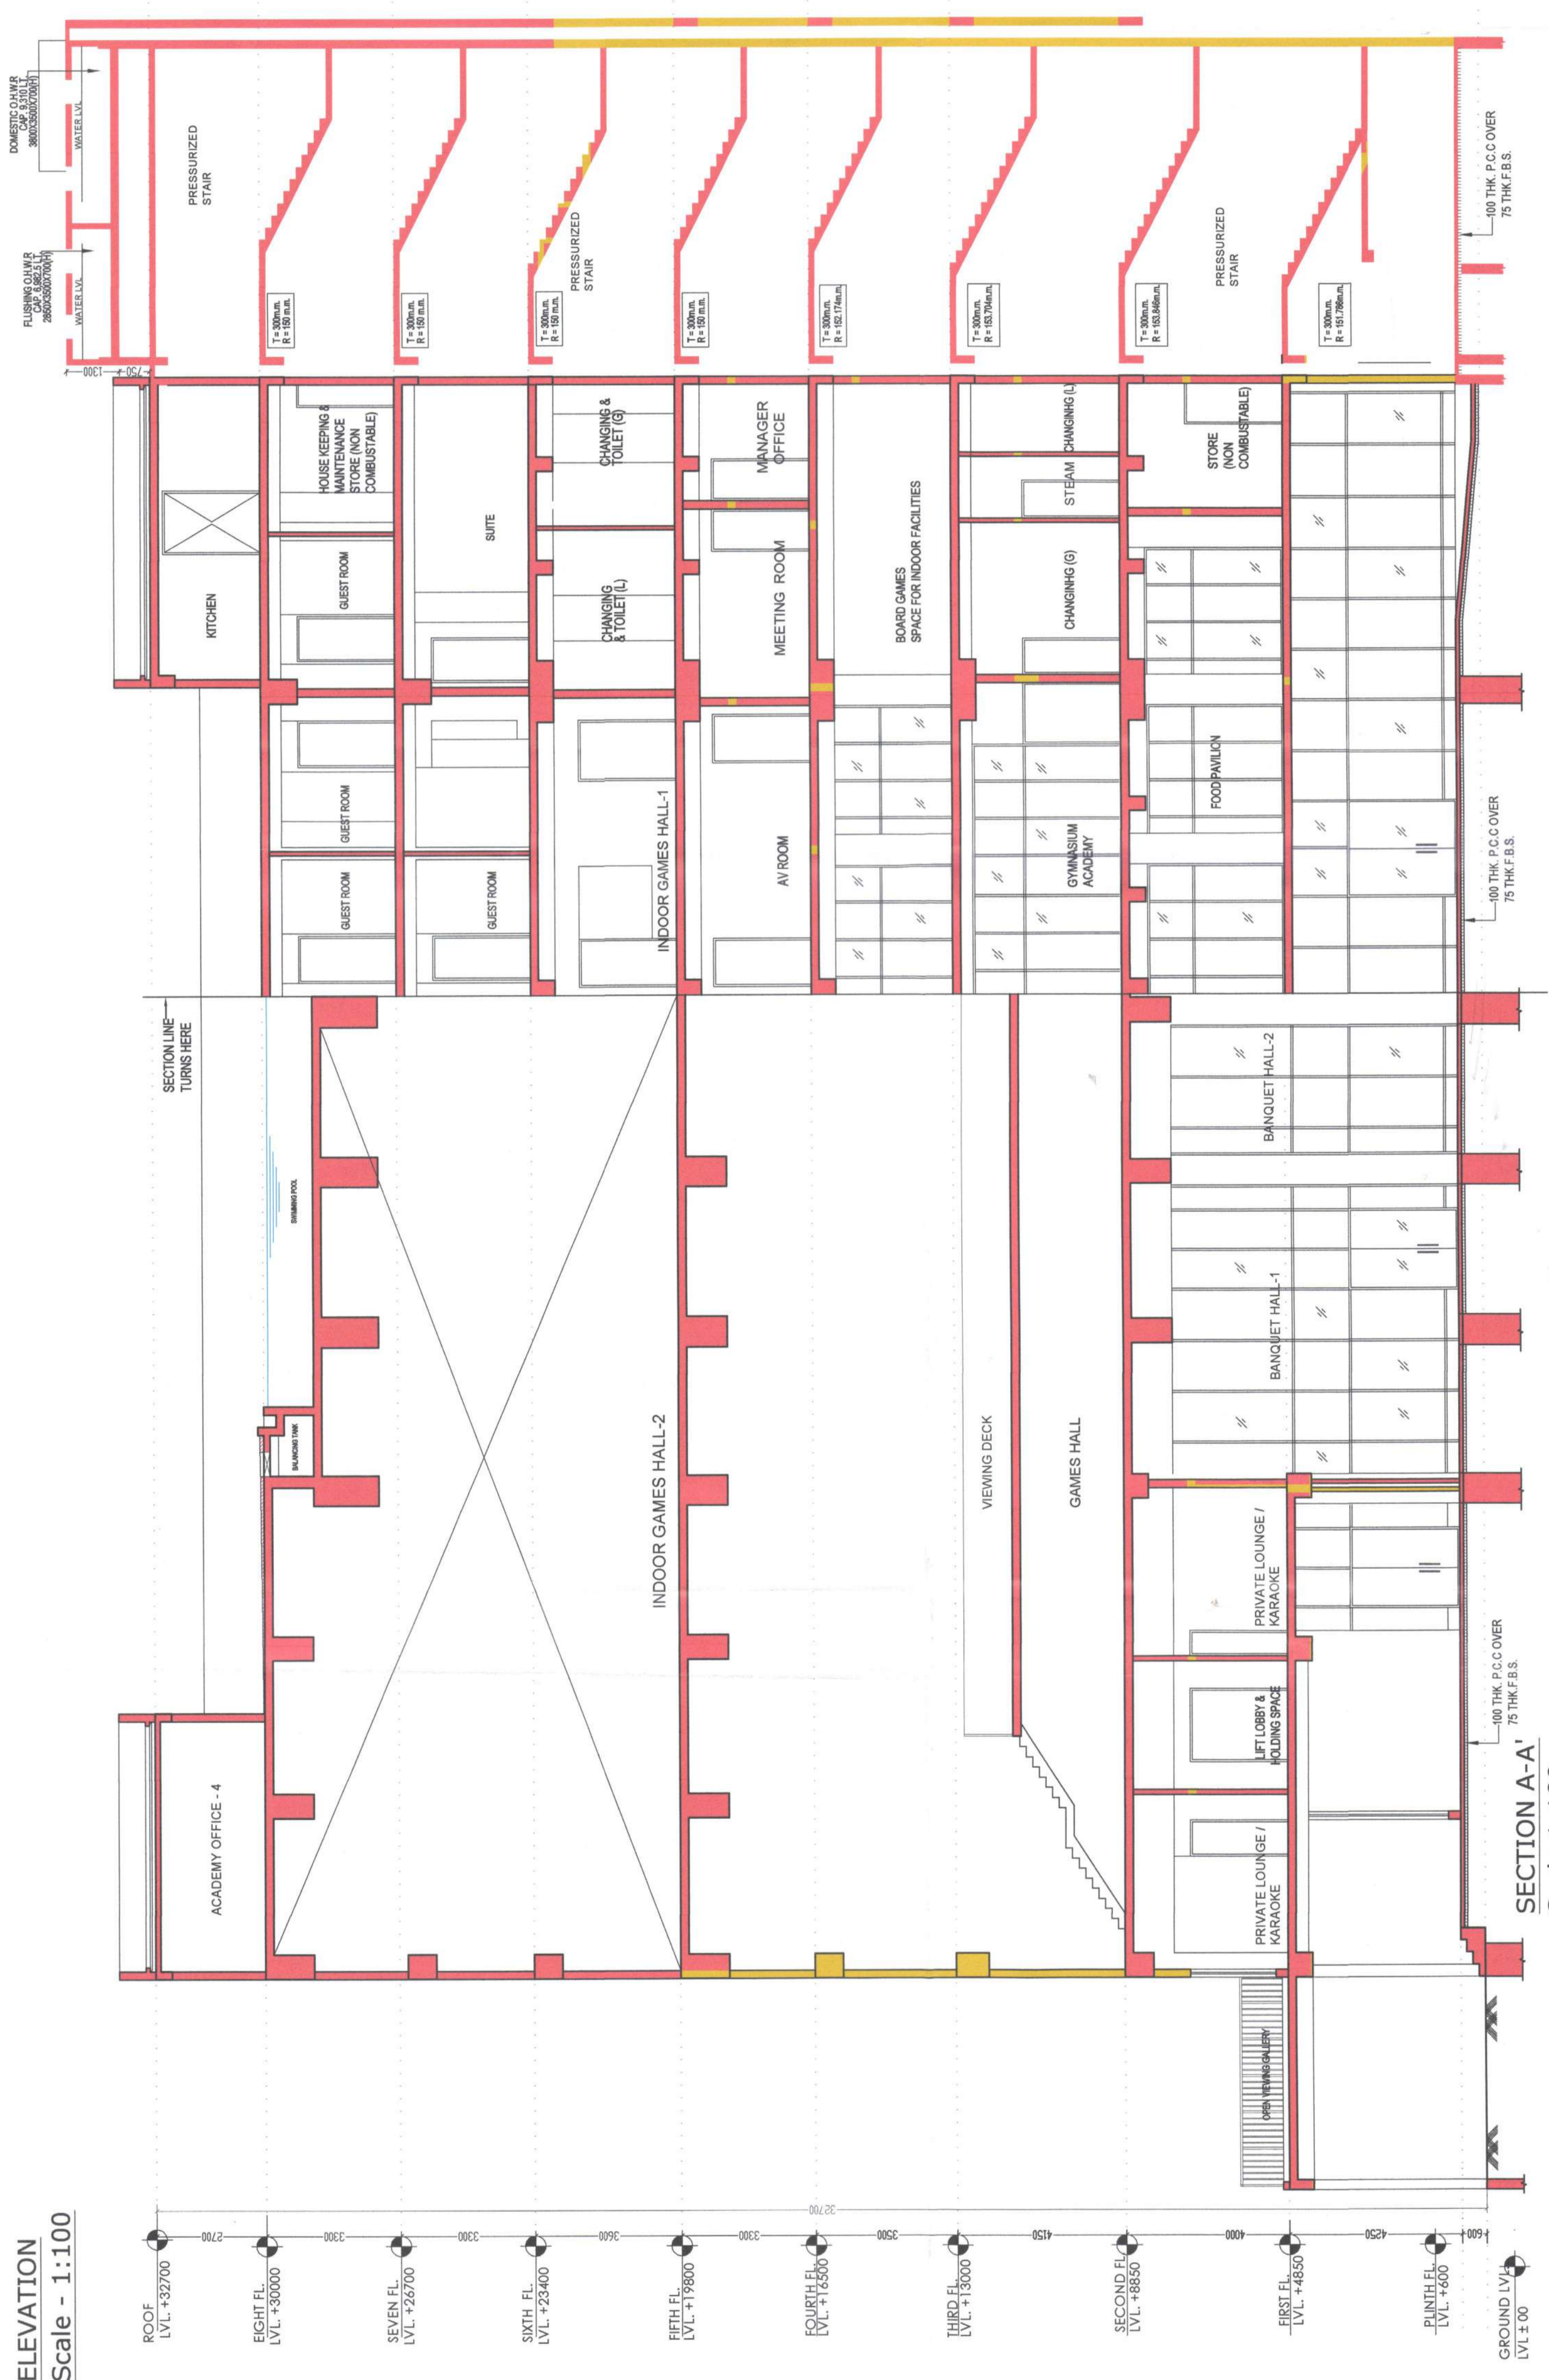

SECTION A-A  
Scale 1:100

ROOF PLAN  
Scale - 1:100



ROOF PLAN  
Scale - 1:100

**GENERAL NOTE**

- MARKED YELLOW, ALREADY SANCTION VIA APNO NO P3734M0M0PSP-0420/2014.
- MARKED RED - NEW / REVISED PROPOSAL.

**SIGNATURE OF AUTHORISED SIGNATORY**

**PROJECT :** RESIDENTIAL COMPLEX 2B-G-72 STORED RESIDENTIAL AND G-7\* STORED SPORTS CLUB AT L.R. DAC NO-(442,443,444,447,453,454), 106,107,108,109,110,111,112,113(P),114(P),115,116,117,118,119,120,121,122,123,124,140,141,142,143,144,185,186,187,188,686,687,688,689,85(9)), J.L.NO-44 OF BISHNUPUR MOJAU, UNDER KAJARIHAT, P.S. - KAJARIHAT, DIST-NAGAHAT, 24 PARGANAS.

**CLIENT :** MERLIN PROJECTS LTD. (Incorporated in India)

**DATE :** 07/07/2023

**SCALE :** 1:100

**DRAWN BY :** SHELA

**CHECK BY :** S.N.

**APPROVED BY :** INMITE

**CONSTRUCTION :** DIS. NO. IN/172/CORP/HR/4

**NOTE THE TOP SLAB OF THE SUPERSTRUC UNDER THE SUPERSTRUC IS STRUCTURALLY INTEGRATED WITH THE SUPERSTRUC OF THE ADJACENT BUILDING AND THE PRESENT ARE IN THE POSSESSION OF THE SAME OWNERS AND THE PRESENT ARE NOT TO BE CONSIDERED AS A SEPARATE BUILDING. THE FOUNDATION OF THE BUILDING IS TO BE CONSIDERED AS A PART OF THE FOUNDATION OF THE ADJACENT BUILDING.**

**DOOR WINDOW SCHEDULE FOR SPORTS CLUB**

TYPE	WIDTH	HEIGHT	NUMBER
1	1000	2000	001
2	1000	2000	002
3	1000	2000	003
50	1000	2000	050

**CERTIFICATE OF THE ARCHITECT:**  
CERTIFIED THAT THE DRAWINGS OF THE PROJECT AT L.R. DAC NO. 442, 443, 444, 447, 453, 454, 106, 107, 108, 109, 110, 111, 112, 113(P), 114(P), 115, 116, 117, 118, 119, 120, 121, 122, 123, 124, 140, 141, 142, 143, 144, 185, 186, 187, 188, 686, 687, 688, 689, 85(9)), J.L.NO-44 OF BISHNUPUR MOJAU, UNDER KAJARIHAT, P.S. - KAJARIHAT, DIST-NAGAHAT, 24 PARGANAS, PREPARED BY ME IN ACCORDANCE WITH THE PROVISIONS OF THE ARCHITECT ACT, 1961 AND THE ARCHITECT RULES, 1962. I AM NOT PROVIDING ANY GUARANTEE FOR THE ACCURACY OF THE DRAWINGS OR THE COMPLIANCE WITH THE RULES OR THE REGULATIONS OF THE NATIONAL BUILDING CODE OF INDIA AND THE REGULATIONS OF THE NATIONAL BUILDING CODE OF INDIA. 

**SIGNATURE OF THE ARCHITECT:** SANJAY HANWAL

**NAME OF THE ARCHITECT:** SANJAY HANWAL

**REGISTERED ADDRESS:** 22/A, BSBM, C/17, 7016152 / 15, STEEL INDUSTRIES ROAD, KOLKATA-700 107

**REGISTERED ADDRESS:** 1516 BADDINGS MAIN ROAD, KOLKATA-700 107

**PH:** 98209 9719

**CERTIFICATE OF THE STRUCTURAL ENGINEER:**  
CERTIFIED THAT THE STRUCTURAL DRAWING AND DESIGN OF BOTH FOUNDATION AND SUPERSTRUC OF THE PROJECT AT L.R. DAC NO. 442, 443, 444, 447, 453, 454, 106, 107, 108, 109, 110, 111, 112, 113(P), 114(P), 115, 116, 117, 118, 119, 120, 121, 122, 123, 124, 140, 141, 142, 143, 144, 185, 186, 187, 188, 686, 687, 688, 689, 85(9)), J.L.NO-44 OF BISHNUPUR MOJAU, UNDER KAJARIHAT, P.S. - KAJARIHAT, DIST-NAGAHAT, 24 PARGANAS, PREPARED BY ME IN ACCORDANCE WITH THE PROVISIONS OF THE ARCHITECT ACT, 1961 AND THE ARCHITECT RULES, 1962. I AM NOT PROVIDING ANY GUARANTEE FOR THE ACCURACY OF THE DRAWINGS OR THE COMPLIANCE WITH THE RULES OR THE REGULATIONS OF THE NATIONAL BUILDING CODE OF INDIA AND THE REGULATIONS OF THE NATIONAL BUILDING CODE OF INDIA. 

**SIGNATURE OF THE STRUCTURAL ENGINEER:** UTPAL SARKAR

**NAME OF THE STRUCTURAL ENGINEER / CIVIL ENGINEER:** UTPAL SARKAR

**REGISTERED ADDRESS:** 22/A, BSBM, C/17, 7016152 / 15, STEEL INDUSTRIES ROAD, KOLKATA-700 107

**REGISTERED ADDRESS:** 1516 BADDINGS MAIN ROAD, KOLKATA-700 107

**PH:** 98209 9719

