

**PROJECT:**  
 PROPOSED MERCANTILE (RETAIL),  
 ASSEMBLY & EDUCATIONAL PROJECT OF  
 HAPPY NINETEEN PRIVATE LIMITED AT  
 25/2, BALLYUNGE CIRCULAR ROAD,  
 DISTRICT: HOOGHLY P.S. - SERAMPPORE  
 MUKUZA - MAHESH, UNDER SERAMPPORE  
 MUNICIPALITY.

**TITLE:** BASEMENT FLOOR PLAN  
**DRAWN BY/ARCHITECT:**  
 SANYAL MANOJ  
 SANYAL MANOJ  
 SANYAL MANOJ  
 SANYAL MANOJ  
**SCALE OF PROJECT:**

*Sanyal Manoj*  
 SANYAL MANOJ  
 SANYAL MANOJ  
 SANYAL MANOJ  
**SCALE OF PROJECT:**

**SIGNATURE OF STRUCTURAL ENGINEER**  
 THE STRUCTURAL DESIGN AND DRAWINGS OF BOTH  
 PARTS OF THE BUILDING SHALL BE MADE BY ME CONSIDERING ALL  
 POSSIBLE LOADS INCLUDING THE SEISMIC LOAD AS  
 PER IS 1893 (PART I & II) AND I HEREBY CERTIFY  
 THAT IT IS SAFE AND STABLE IN ALL RESPECTS  
 AND SUPER STRUCTURE ARE SAFE IN ALL RESPECTS.

**SIGNATURE OF STRUCTURAL ENGINEER**  
 WE DO HEREBY CERTIFY THAT THE BUILDING SITE  
 IS NOT IN A SEISMIC ZONE AS PER IS 1893 (PART I & II)  
 AND I HEREBY CERTIFY THAT THE BUILDING SITE  
 IS NOT IN A SEISMIC ZONE AS PER IS 1893 (PART I & II)  
 AND I HEREBY CERTIFY THAT THE BUILDING SITE  
 IS NOT IN A SEISMIC ZONE AS PER IS 1893 (PART I & II)

**STRUCTURAL ENGINEER**  
 SANYAL MANOJ  
 SANYAL MANOJ  
 SANYAL MANOJ  
 SANYAL MANOJ  
**SCALE OF PROJECT:**


**ARCHITECT**  
 ARCHITECT HASEZ CONTRACTORS  
 25/2, BALLYUNGE CIRCULAR ROAD,  
 DISTRICT: HOOGHLY P.S. - SERAMPPORE  
 MUKUZA - MAHESH, UNDER SERAMPPORE  
 MUNICIPALITY.

DWG. NO.	INTRODUCTORY-DRAWG
SCALE	1:50
DATE	28.08.18
DESIGNED BY	INT/ST
ISSUE STATUS	IN/DATE
SHEET NO.	CORPORATION

THIS DRAWING IS PRIVATE AND CONFIDENTIAL DOCUMENT  
 AND IT MUST NOT BE COPIED OR LENT WITHOUT THE  
 CONSENT OF THE DRAWER

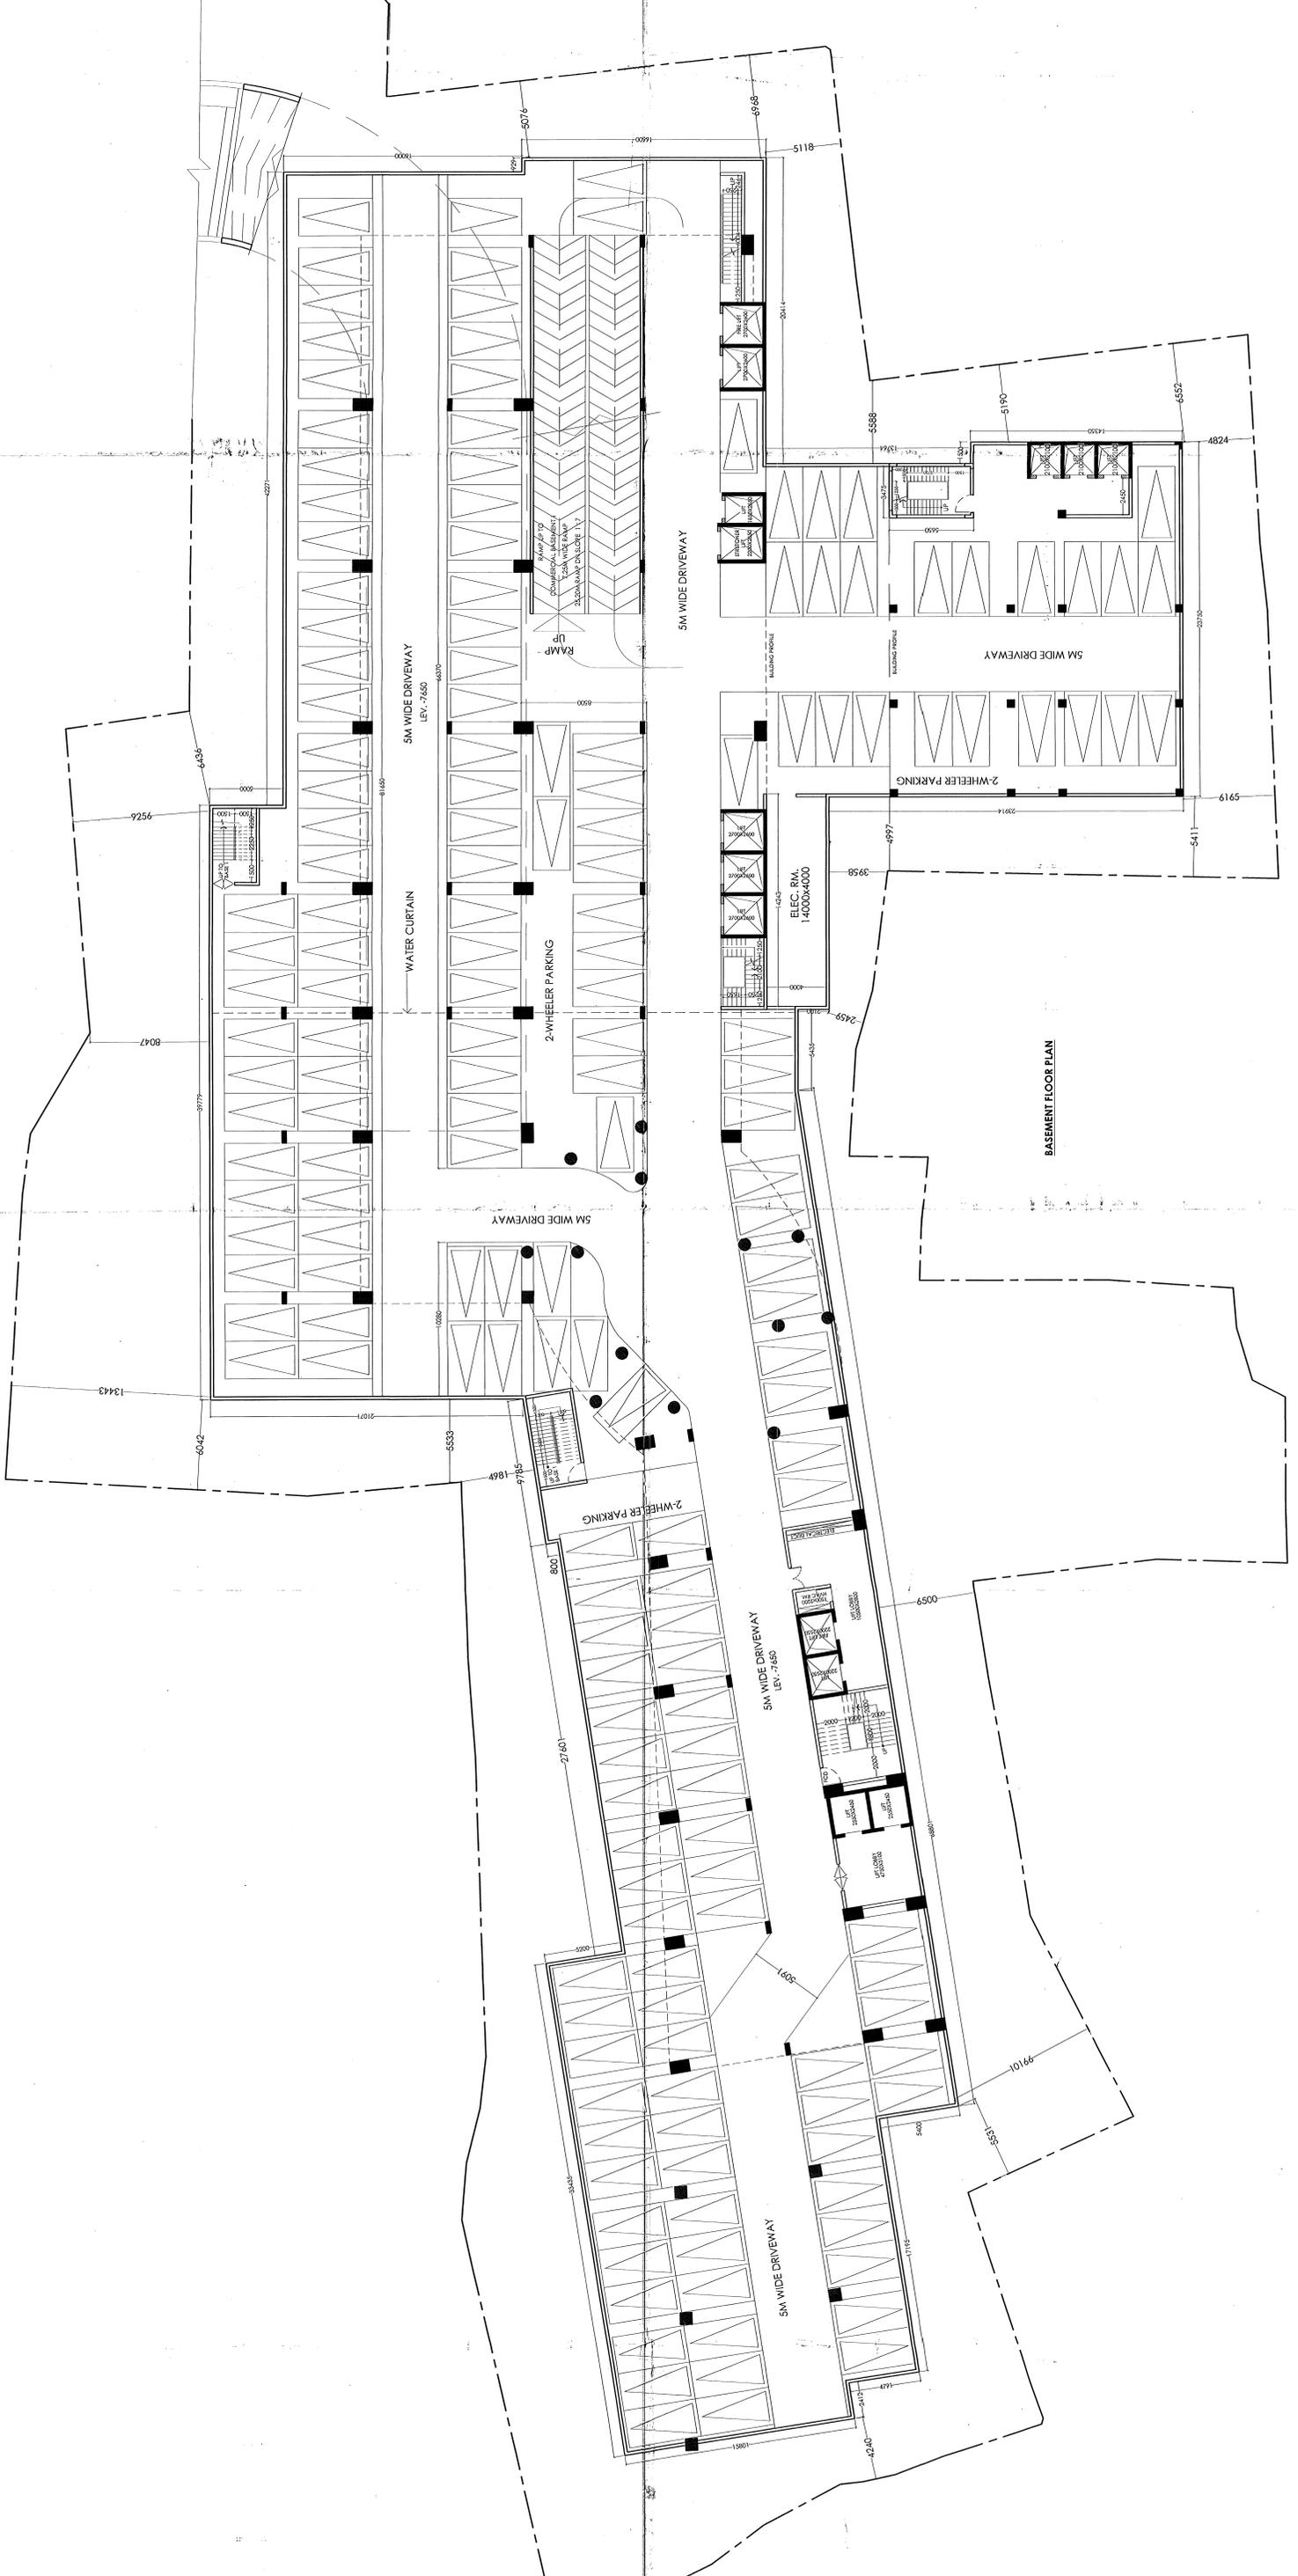

**BASEMENT FLOOR PLAN**