


PROPOSED CIVIL STRUCTURAL RESIDENTIAL BUILDING PLAN AT MOUZA -
 PLOT NO. 14, 15, 16, 1000.

PROPOSED CIVIL STRUCTURAL RESIDENTIAL BUILDING PLAN AT MOUZA -
 PLOT NO. 14, 15, 16, 1000.

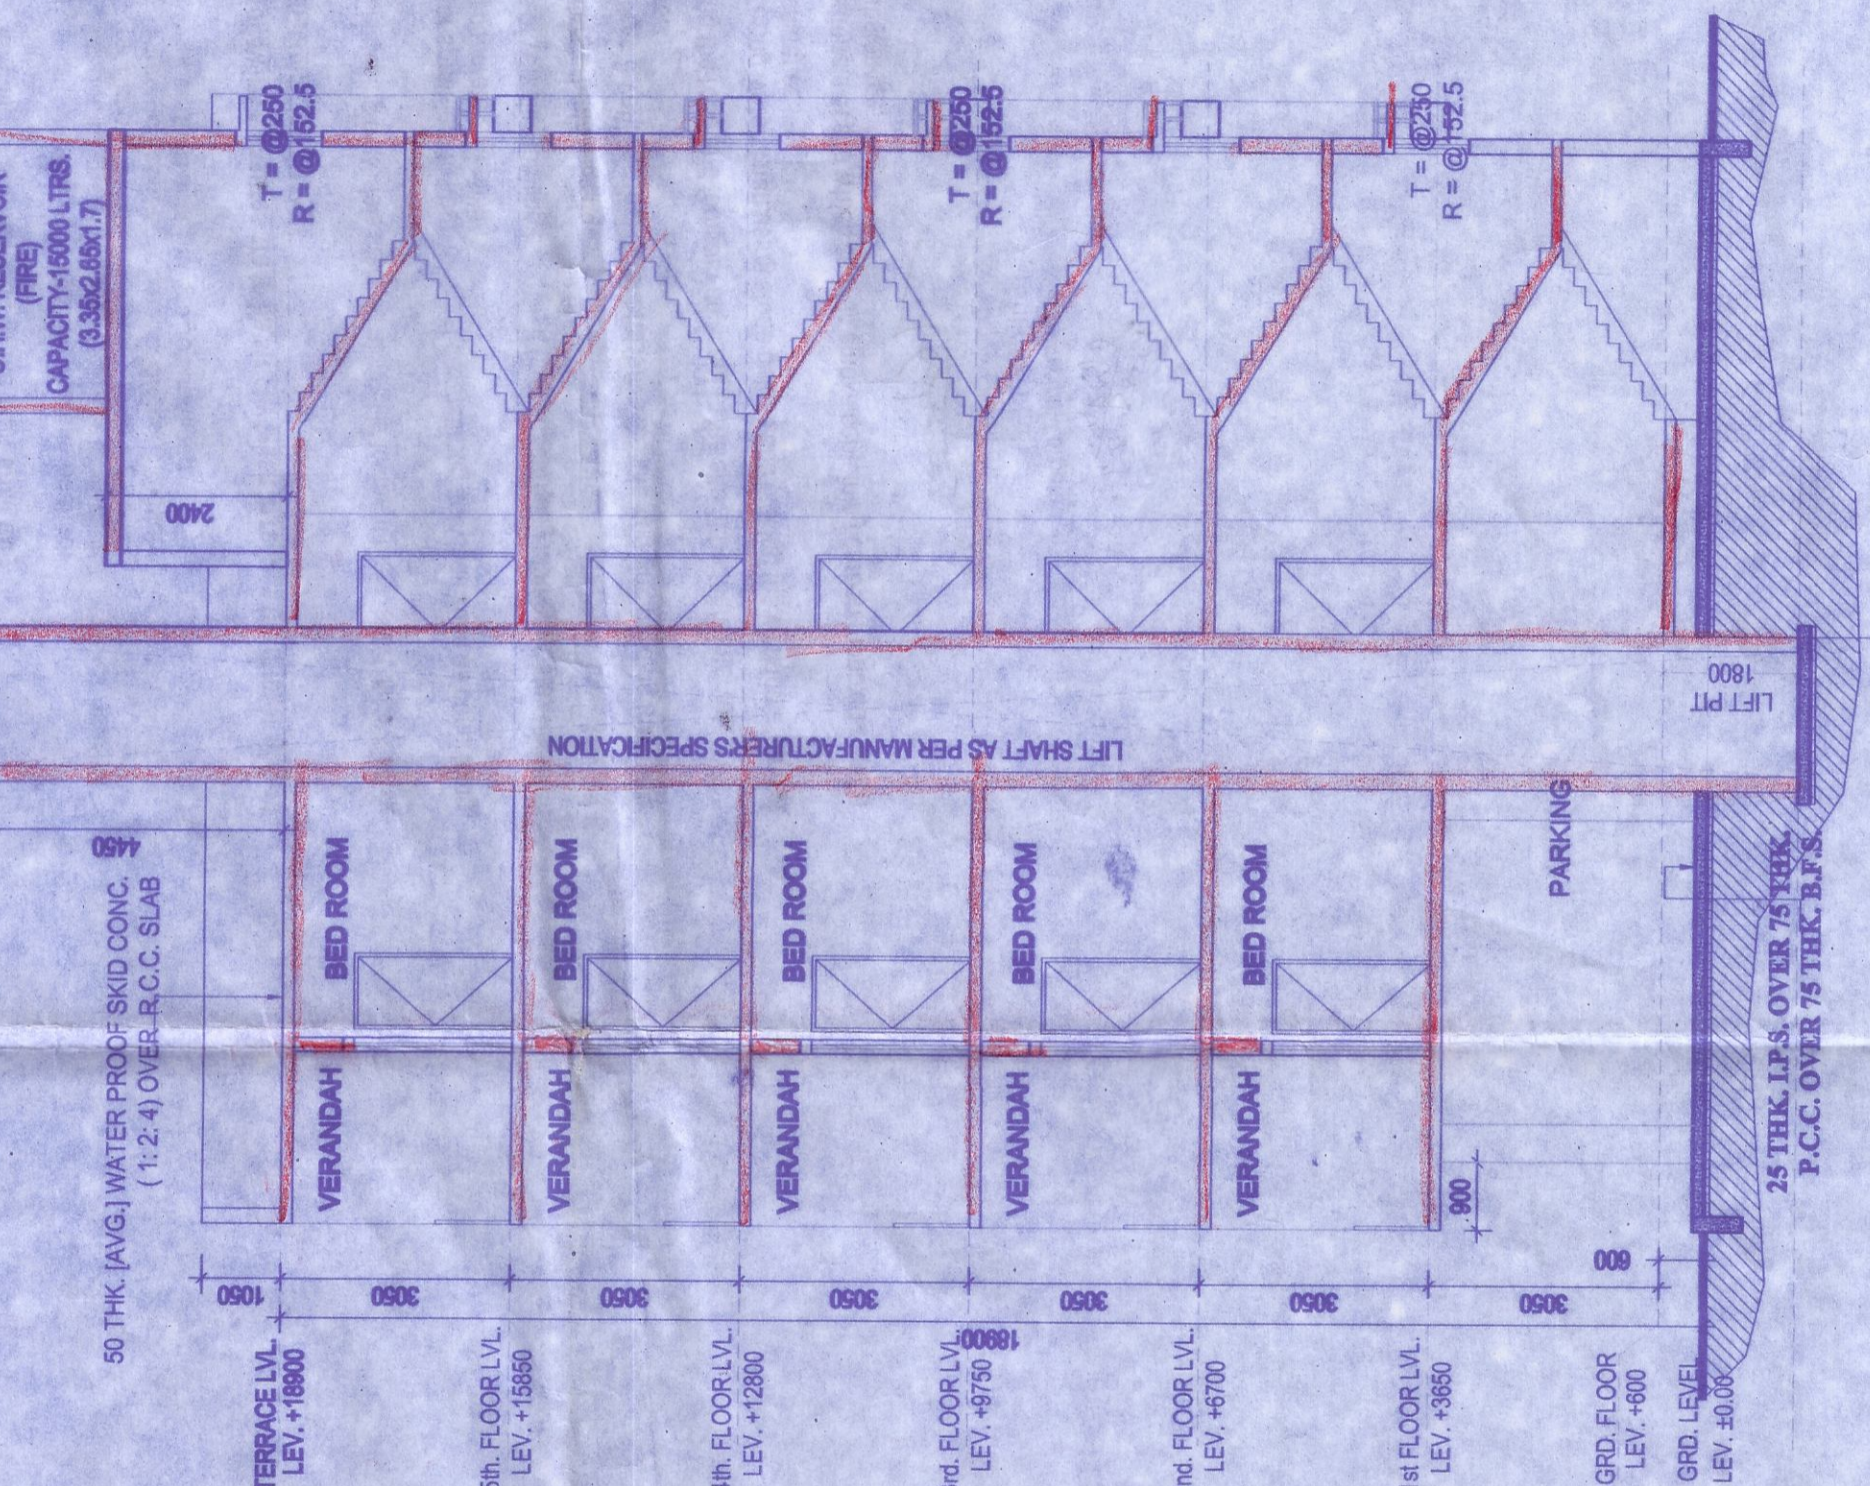


FRONT ELEVATION (TOWER-2)
 SCALE: 1:100

COMMON SERVICE AREA		RESIDENTIAL	
AT FLOOR AREA	SHAFT AREA	AT FLOOR AREA	SHAFT AREA
GROUND FLOOR	150.00	GROUND FLOOR	2,698.25
1st FLOOR	150.00	1st FLOOR	2,698.25
2nd FLOOR	150.00	2nd FLOOR	2,698.25
3rd FLOOR	150.00	3rd FLOOR	2,698.25
4th FLOOR	150.00	4th FLOOR	2,698.25
5th FLOOR	150.00	5th FLOOR	2,698.25
TOTAL	750.00	TOTAL	13,491.25

7. TOTAL COVERED AREA - 7111.99
 8. TOTAL COVERED CAR PARKING - 55
 9. EXEMPTED AREA FOR PARKING - 47.24
 10. EXEMPTED AREA FOR PARKING - 47.24
 11. PERMISSIBLE CAR PARKING - 55
 12. PERMISSIBLE CAR PARKING - 55
 13. PROPOSED F.A.R. - 3
 14. F.A.R. USED ROOM AREA - 2.07
 15. L.M.R. AREA - 2.07

SECTION-DD (TOWER-2)
 SCALE: 1:100

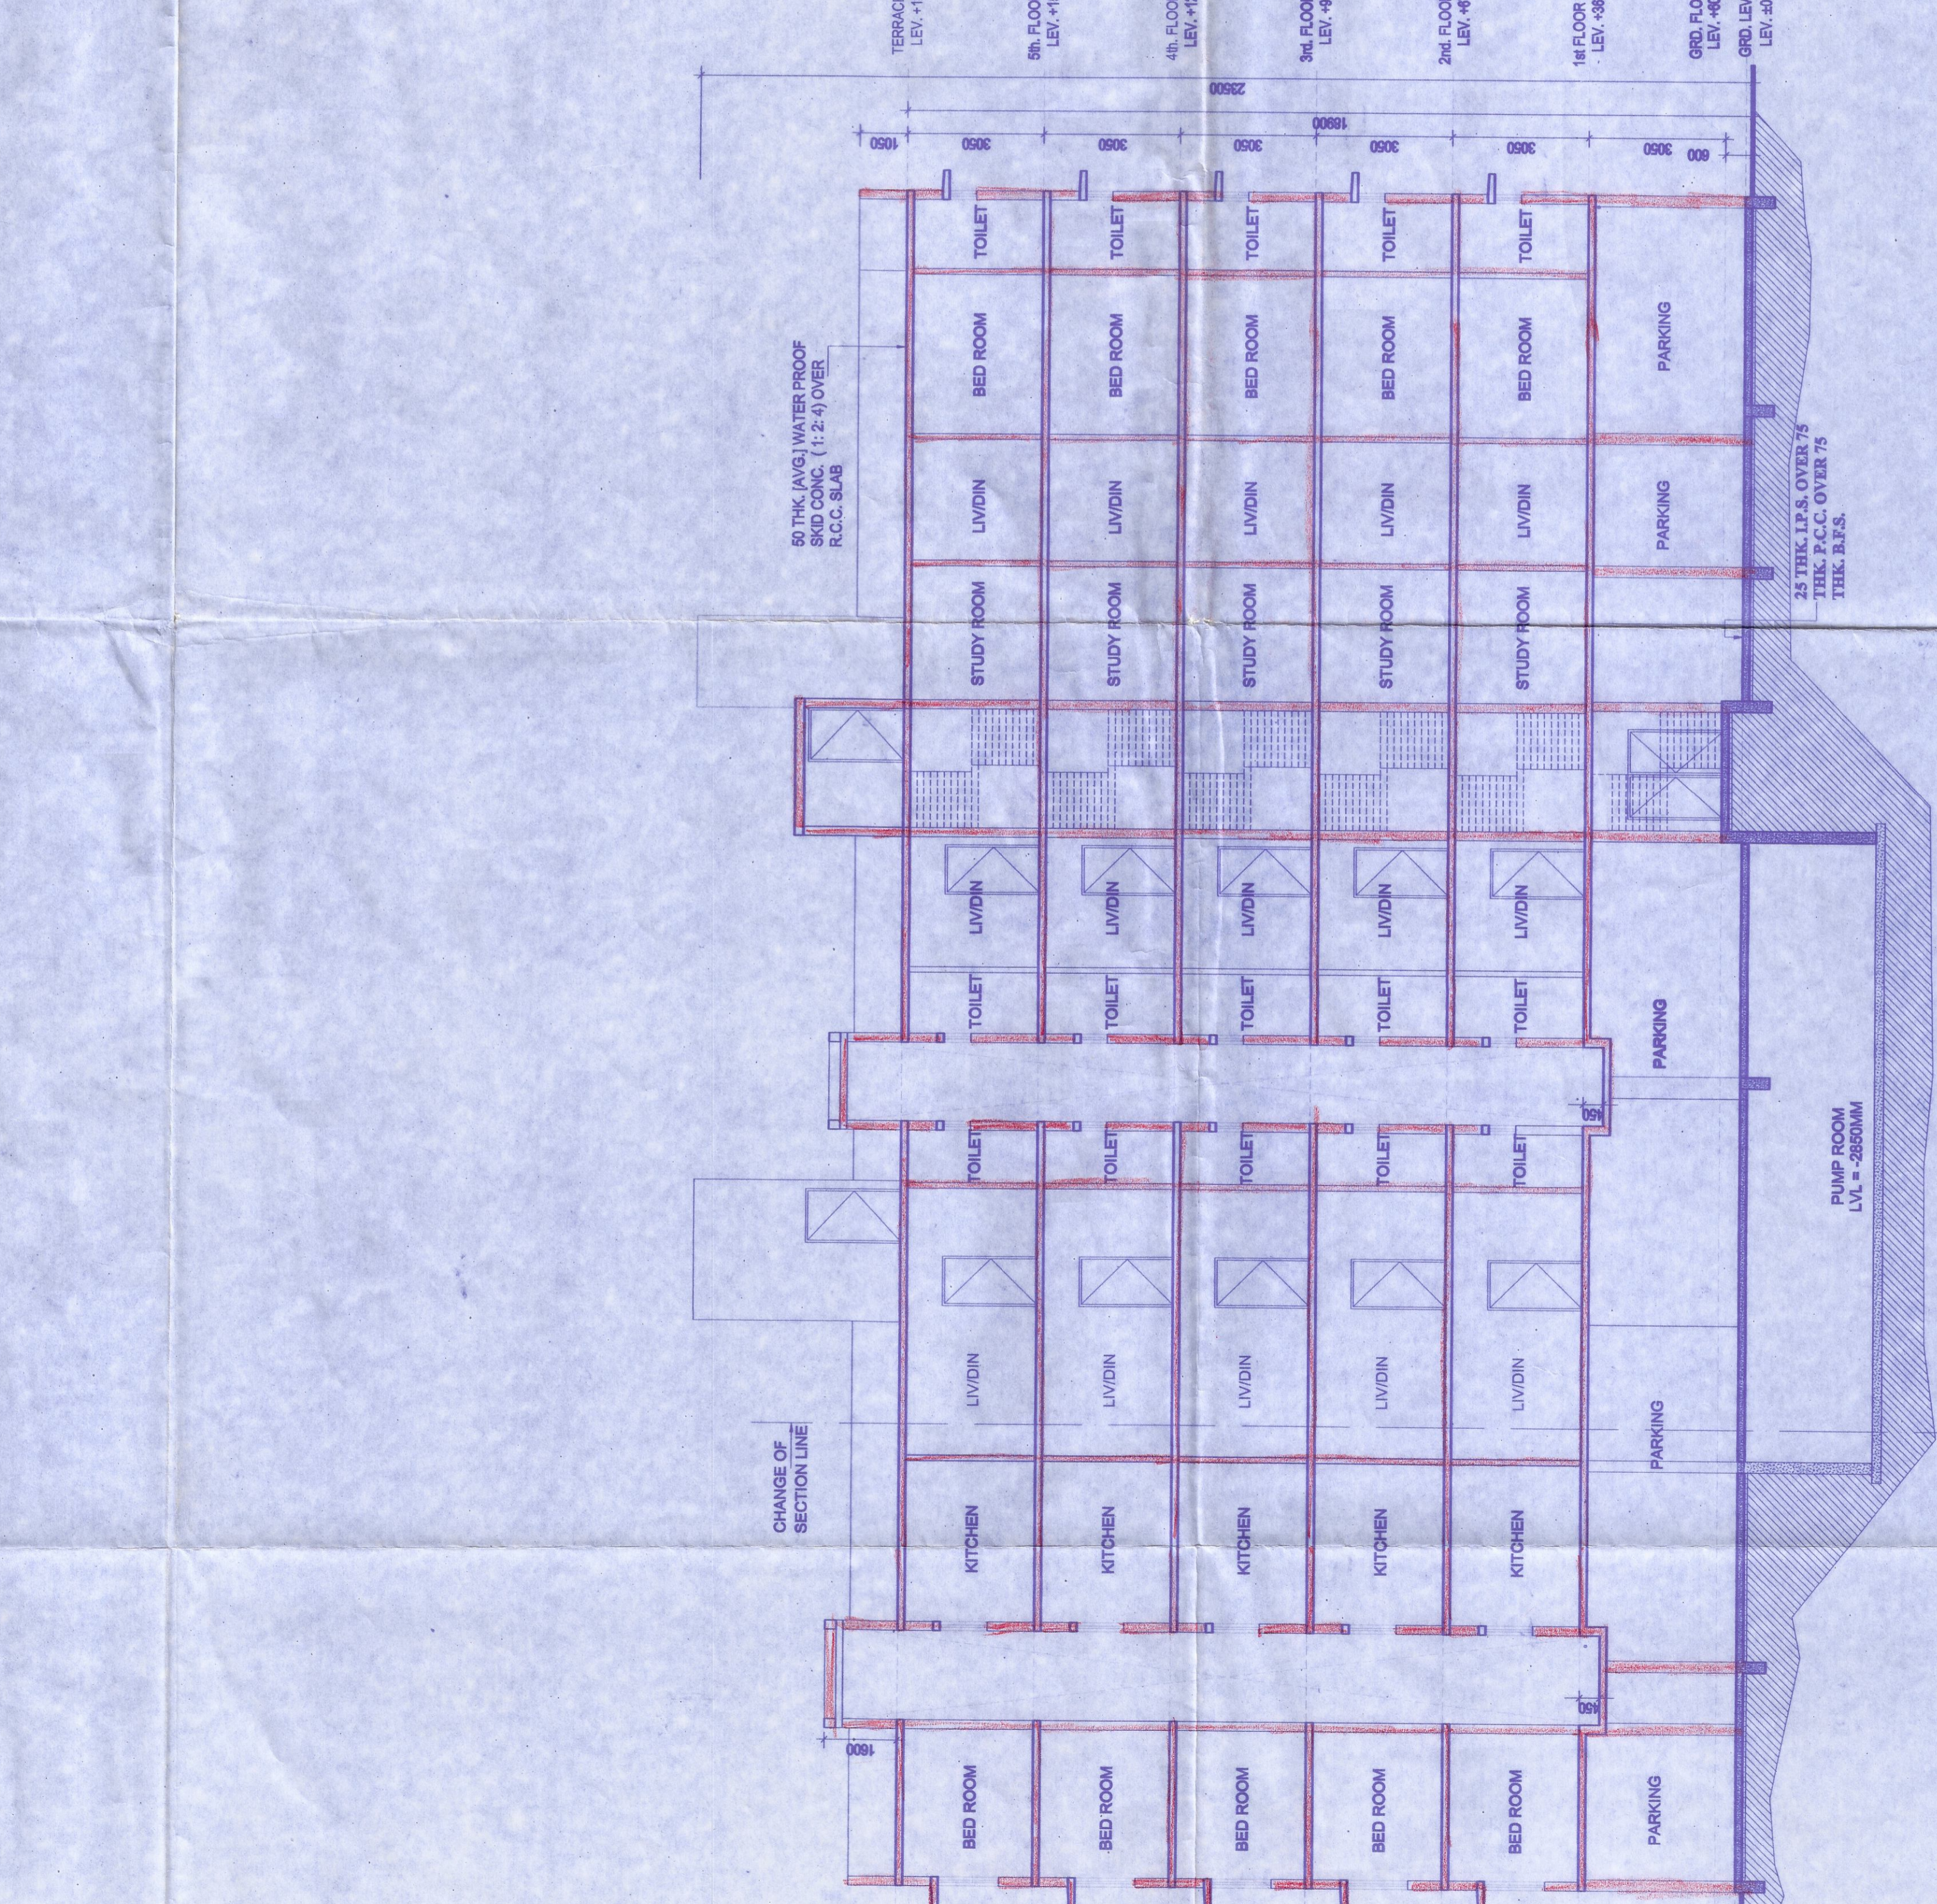

OWNER'S DECLARATION
 I/WE HEREBY DECLARE THAT I/WE HAVE COME THROUGH THE RULES OF THE BUILDING REGULATIONS, 1973 (AS AMENDED) AND HAVE OBTAINED THE NECESSARY PERMISSIONS FROM THE MUNICIPAL CORPORATION AND LOCAL AUTHORITIES TO THESE EFFECTIVE RULES DURING THE CONSTRUCTION OF THE BUILDING.

SOMENATH PARTNER
 NIRMAM REALTY
 Partner

CHANDRASEKHAR PARTNER
 NIRMAM REALTY
 Partner

KEDARNATH PARTNER
 NIRMAM REALTY
 Partner

As constituted attorney of:
 Pramila Jana, Utam Jana,
 Tanuja Jana, Partha Jana,
 Mousami Chakraborty, Riva Maty,
 Anupama Jana, Partho Guin.

SIGNATURE OF OWNER

CERTIFICATE OF STRUCTURAL ENGINEER
 I HEREBY CERTIFY THAT THE STRUCTURAL DRAWING AND DESIGN OF BOTH THE FOUNDATION AND SUPERSTRUCTURE HAS BEEN PREPARED BY ME IN ACCORDANCE WITH THE PROVISIONS OF THE BUILDING REGULATIONS, 1973 (AS AMENDED) AND THE SOIL TEST REPORT AS PER THE RULES AND REGULATIONS MADE UNDER THE ACT AND ALSO CONSIDERING ALL POSSIBLE LOADS, SETTING LOAD AND THE CHARACTERISTICS OF THE SOIL. THE DESIGN OF THE STRUCTURE IS IN ACCORDANCE WITH THE INDIAN STANDARD AND NATIONAL BUILDING CODE OF INDIA AND CERTIFIED THAT IT IS SAFE AND STABLE IN ALL RESPECTS AND THESE PROVISIONS SHALL BE ADHERED TO DURING THE CONSTRUCTION.

SIGNATURE OF REGISTERED ENGINEER

CERTIFICATE OF ARCHITECT
 I HEREBY CERTIFY THAT ALL THE ARCHITECTURAL DRAWINGS OF THE PROJECT HAVE BEEN PREPARED BY ME IN ACCORDANCE WITH THE PROVISIONS OF THE ARCHITECTURAL ACT, 1947 AND THE ARCHITECTURAL REGULATIONS, 1947 AND I AM REGISTERED AS AN ARCHITECT IN THE STATE OF WEST BENGAL IN ACCORDANCE WITH THE ARCHITECTURAL ACT, 1947 AND THE ARCHITECTURAL REGULATIONS, 1947.

SIGNATURE OF ARCHITECT

CLIENT: NIRMAM GROUP

PROJECT ARCHITECTS: METRICS GROUP

ARCHITECTURE & INTERIORS

PROJECT CODE: GEO-N/D

DRAWING NO: GEO/ND/003

PURPOSE OF RELEASE: MUNICIPAL APPROVAL

DRAWING NAME: TYPICAL & TERRACE FLOOR PLAN (TOWER 1 & 2) ELEVATIONS - TOWER 1, SECTIONS - TOWER 1

SCALE: NTS

Date: 13/09/22

PARTY'S COPY

ANY DEVIATION SHALL
MEAN DEMOLITION

Valid Upto 22/02/2023

Executive Engineer
(Building Plan)
Bilhamnagar Municipal Corporation

APPROVED
Paura Bhawan, P.D-11A, Seochin
Kolkata-700106

18/01/2023
No. BMC/BNR/1887/16/1A-22(18)
Date: 18/01/2023

Approved Subject to:
Building rules for Bilhamnagar Municipal Corporation shall have to be observed,

- 1) Carefully observe the level of water shall be made, check valve must be provided, ground under ground & overhead reservoir.
- 2) In no case water from rain water pipe and the surface drainage should be connected to the house sewer directly or through any yard.
- 3) Plan showing internal sewer, system and water supply lines have got to be separately sanctioned.
- 4) Before starting any construction it should be checked that the dimension conforms with that of the plan and the conditions as proposed in the plan shall be fulfilled.
- 5) Road and footpath shall not be encroached by dumping of building materials, mixing of earth, etc. at any stage of construction.
- 6) Prior to commencement of construction Appendix-B shall have to be submitted.

CHECKED BY
[Signature]
Bilhamnagar Municipal Corporation

[Signature]
Bilhamnagar Municipal Corporation

During construction following measures are to be strictly taken to reduce the effects of dust pollution from building construction sites.

- Properly covering all building materials stacked at site like cement bags, sand, lime & stone chips.
 - Using water sprays or sprinklers to keep the dust down during activities such as concreting, plastering, breaking concrete and piling operations.
 - Washing the wheels of vehicles leaving the site, if they are carrying mud or waste.
 - Putting up solid barriers around the site.
 - Properly covering trucks & vehicles that enter and leave the site-carrying building materials and building debris.
 - Cleaning and watering the road and footpath adjacent to the site at frequent intervals.
 - Using dust bags, spraying water when using stone cutters and making the working area wet before using the machineries.
- Not burning waste materials at site which causes smoke containing carbon monoxide and a range of poisonous substances.

[Signature]
Executive Engineer
(Building Plan)
Bilhamnagar Municipal Corporation
18/01/23

Bilhamnagar Municipal Corporation
Paura Bhawan, P.D-11A, Seochin
Kolkata-700106
As communicated through dt.

CA/SC/14/1801
68014102014