
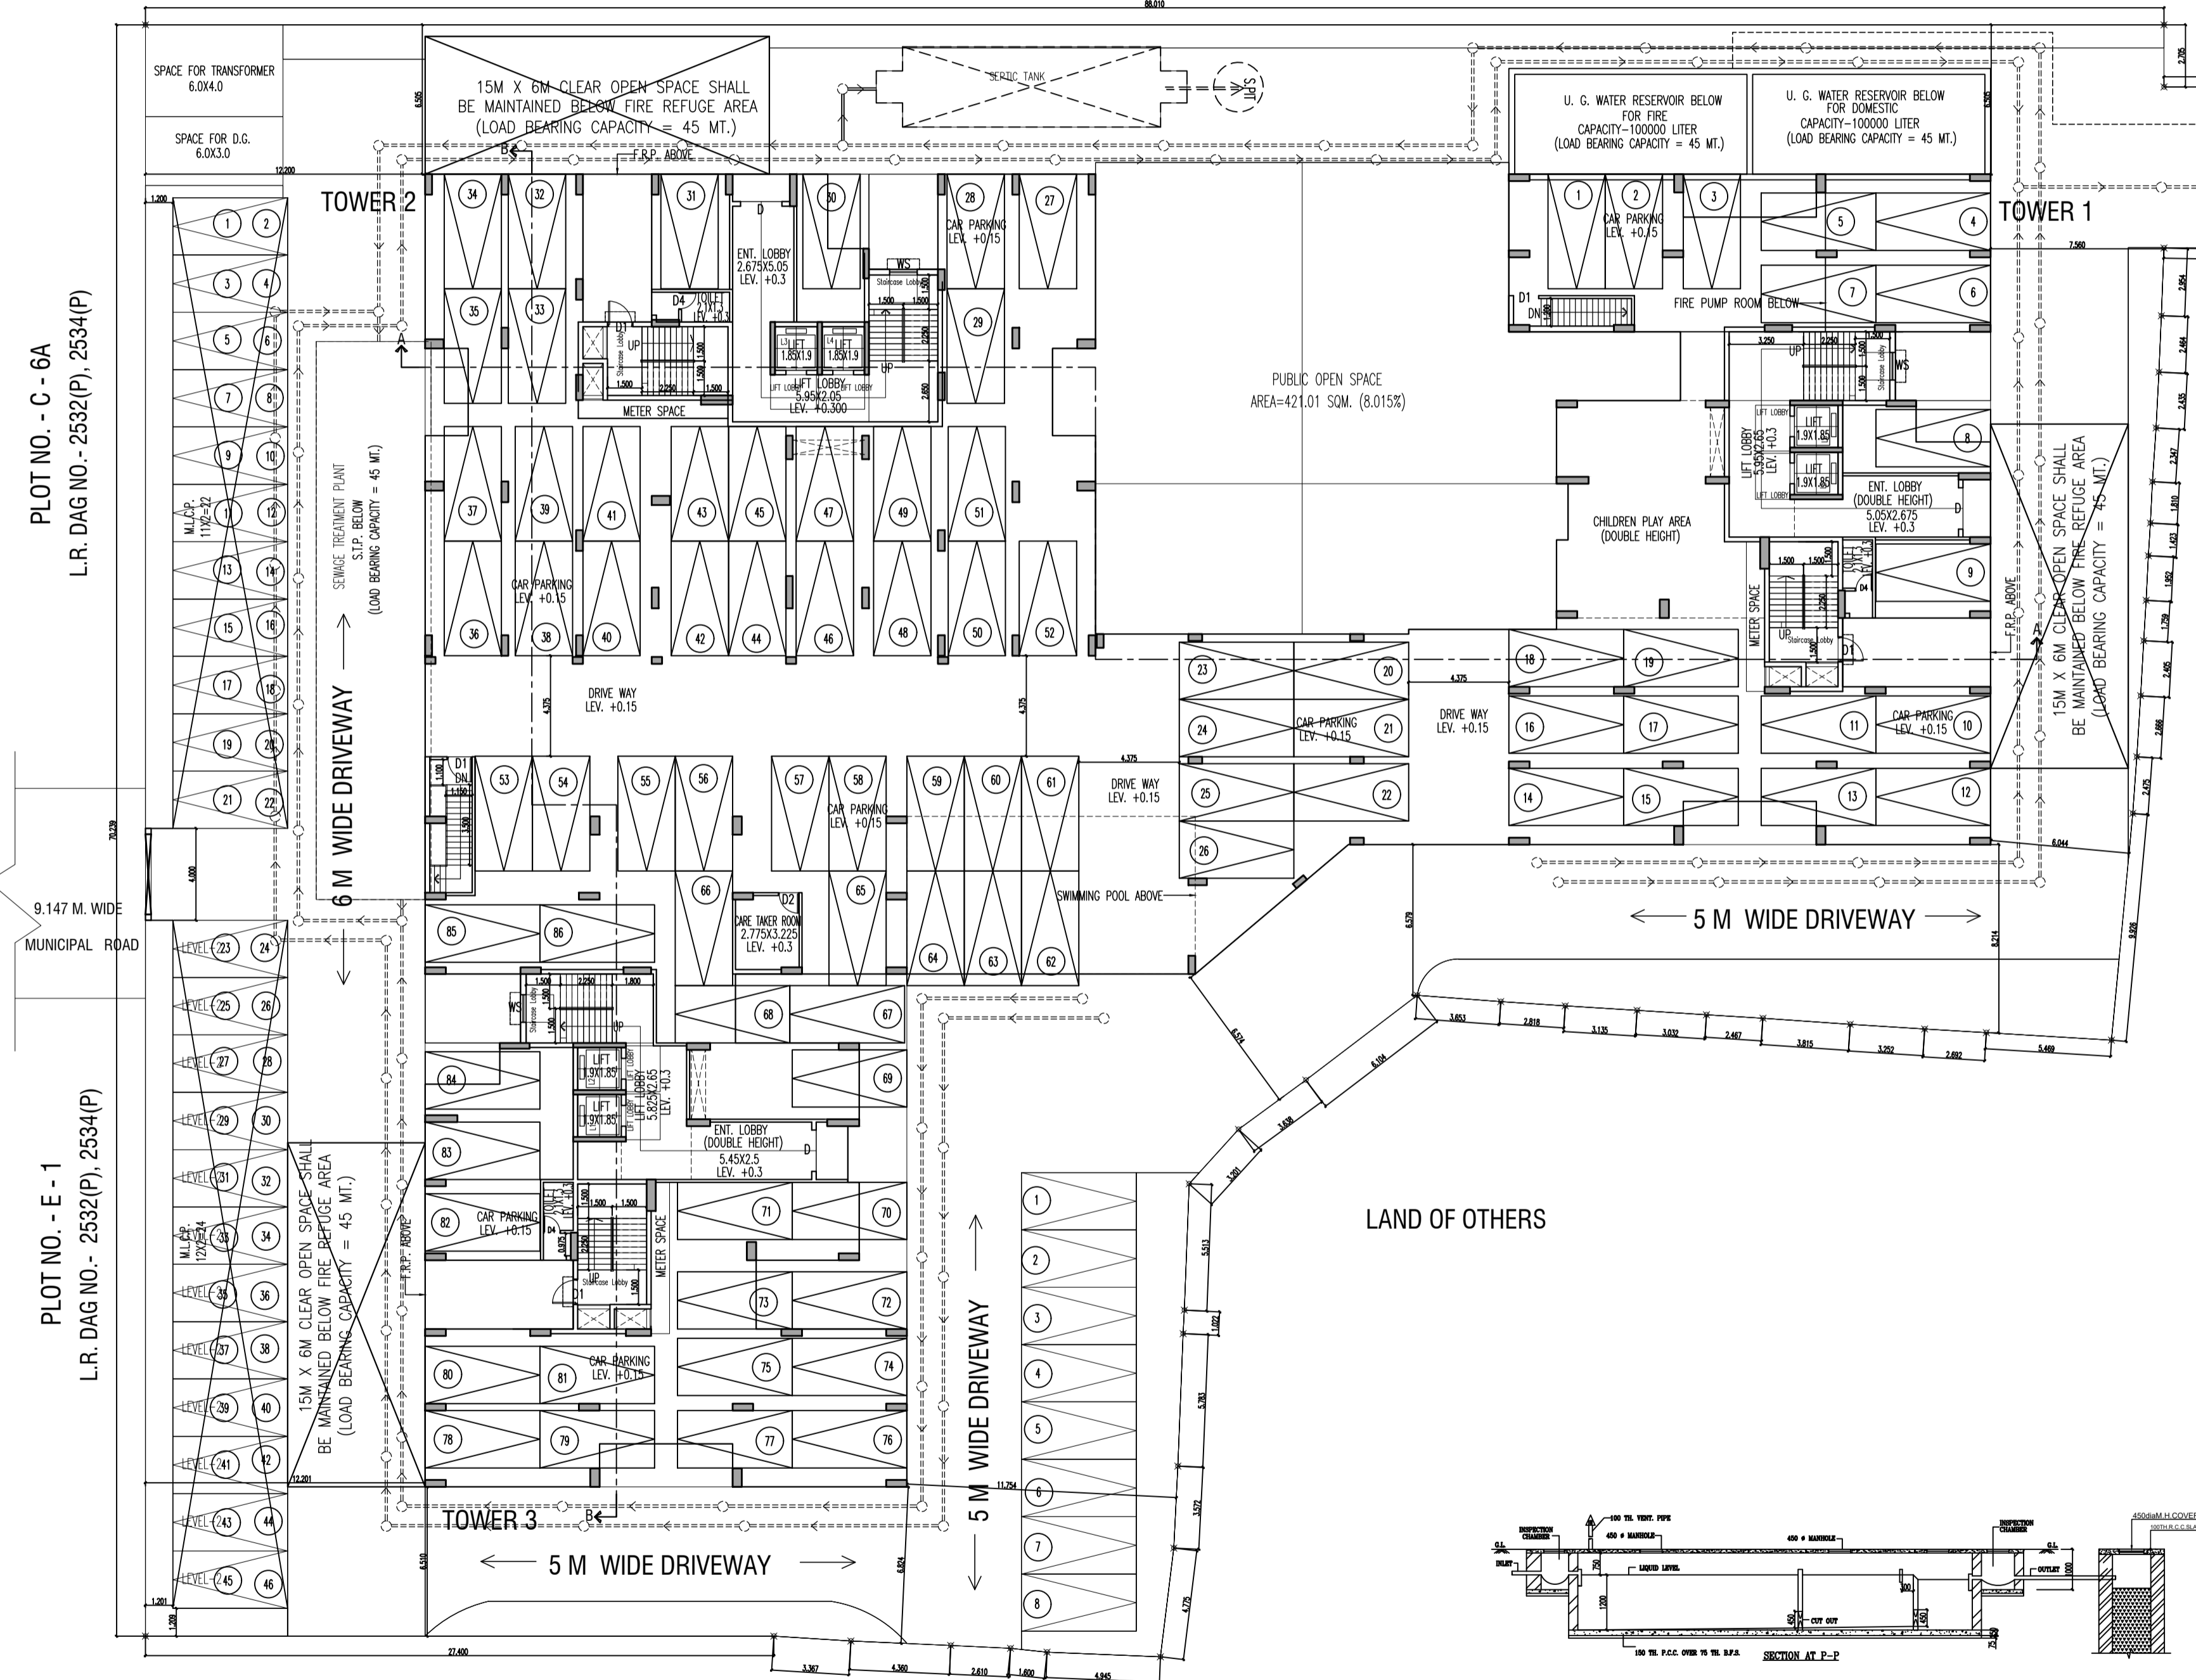




L.R. DAG NO.-2532(P), 2534(P)

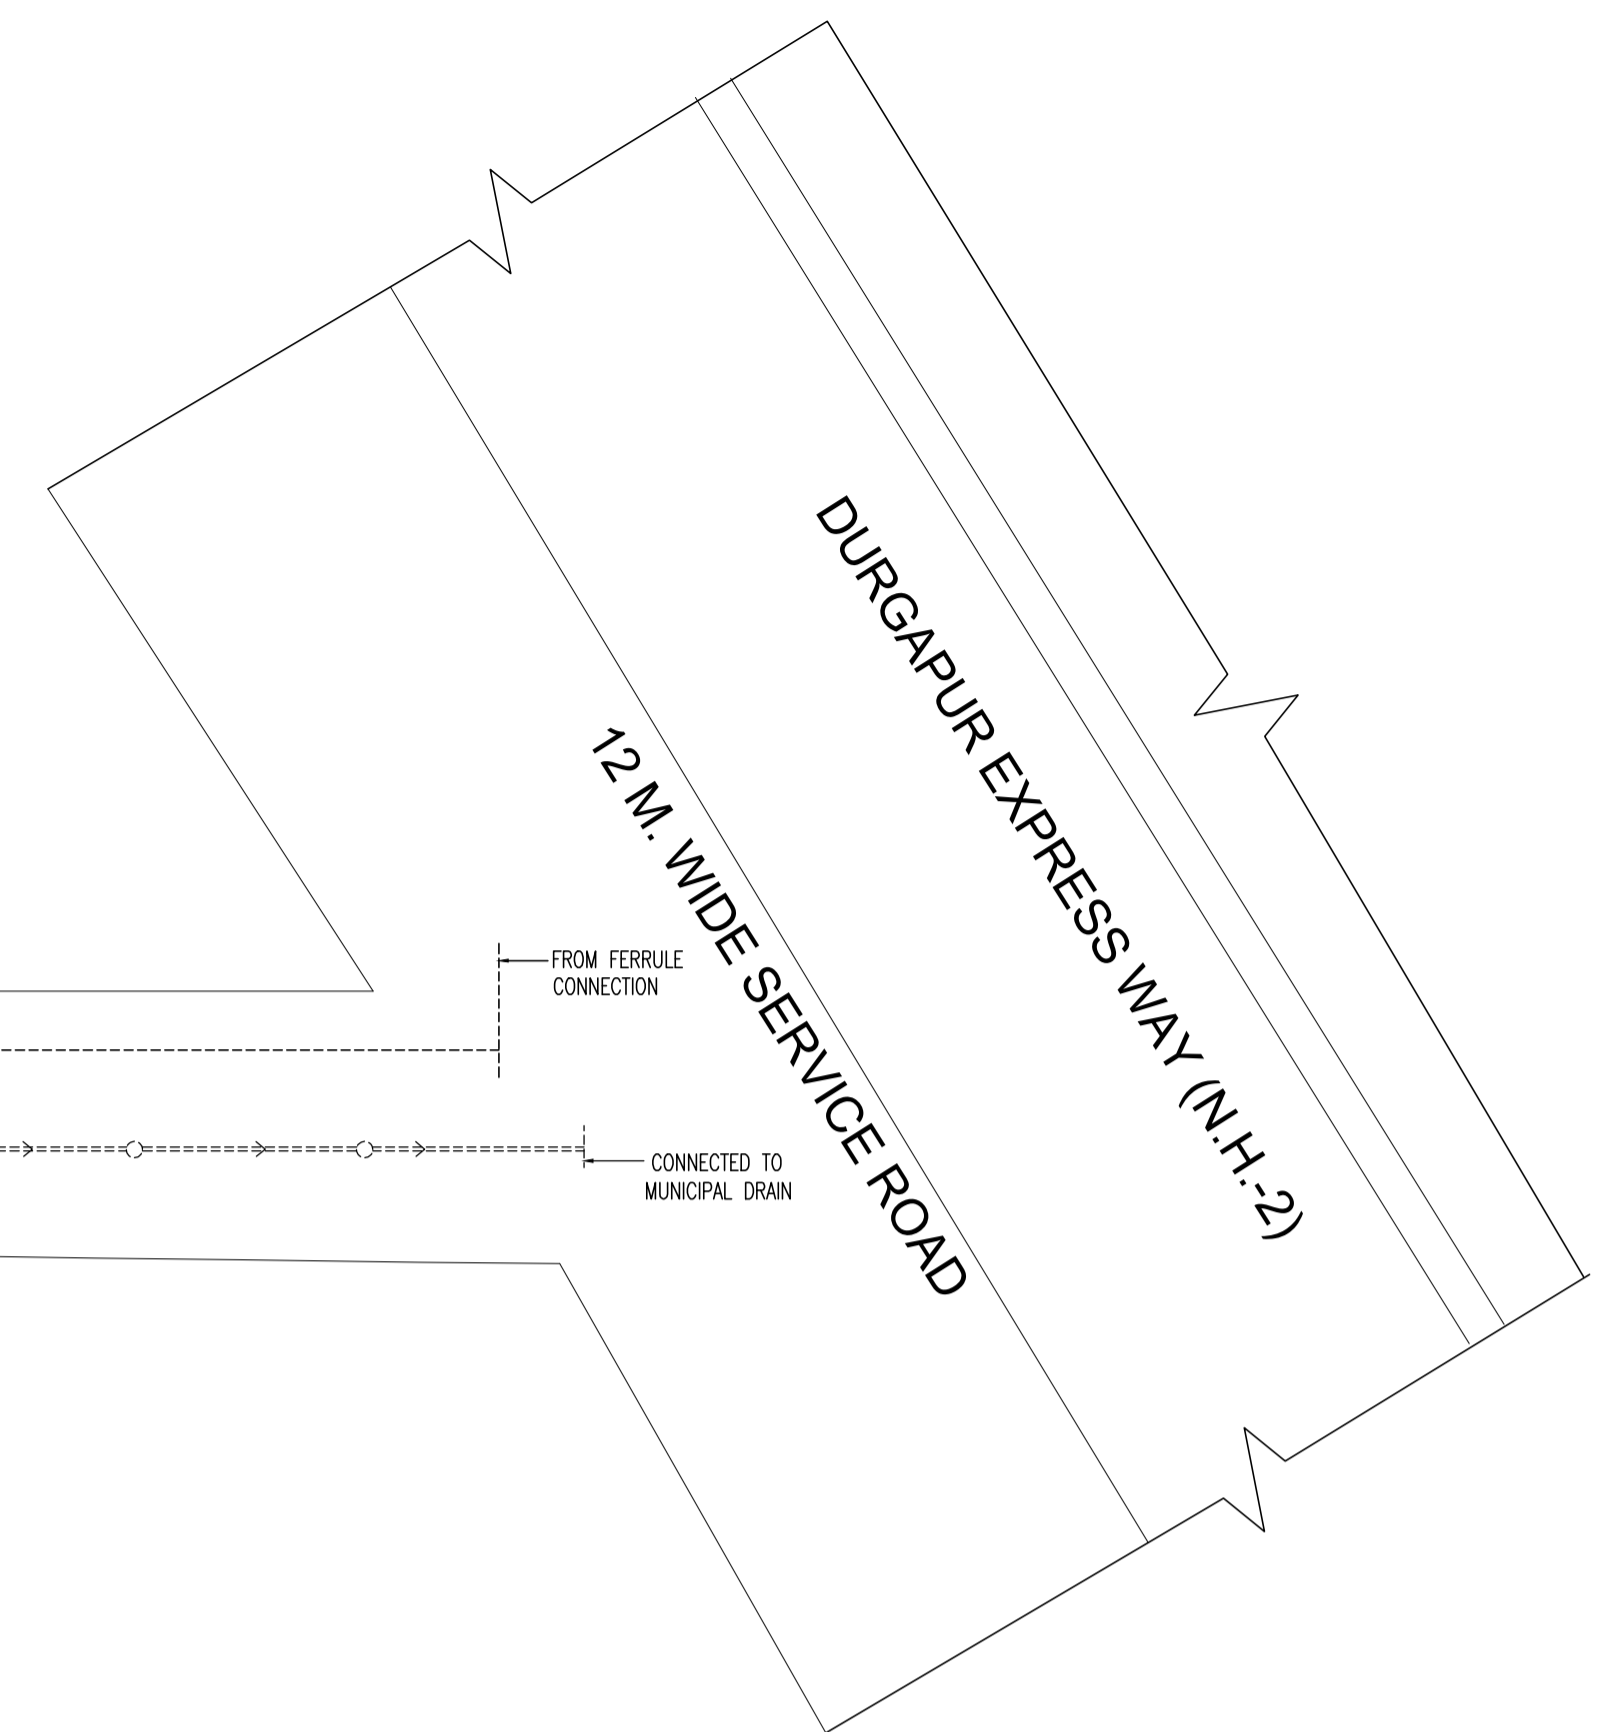


L.R. DAG NO.- 2532(P), 2534(P)

FLOOR GROUND

GROUND FLOOR PLAN
SCALE- 1:200

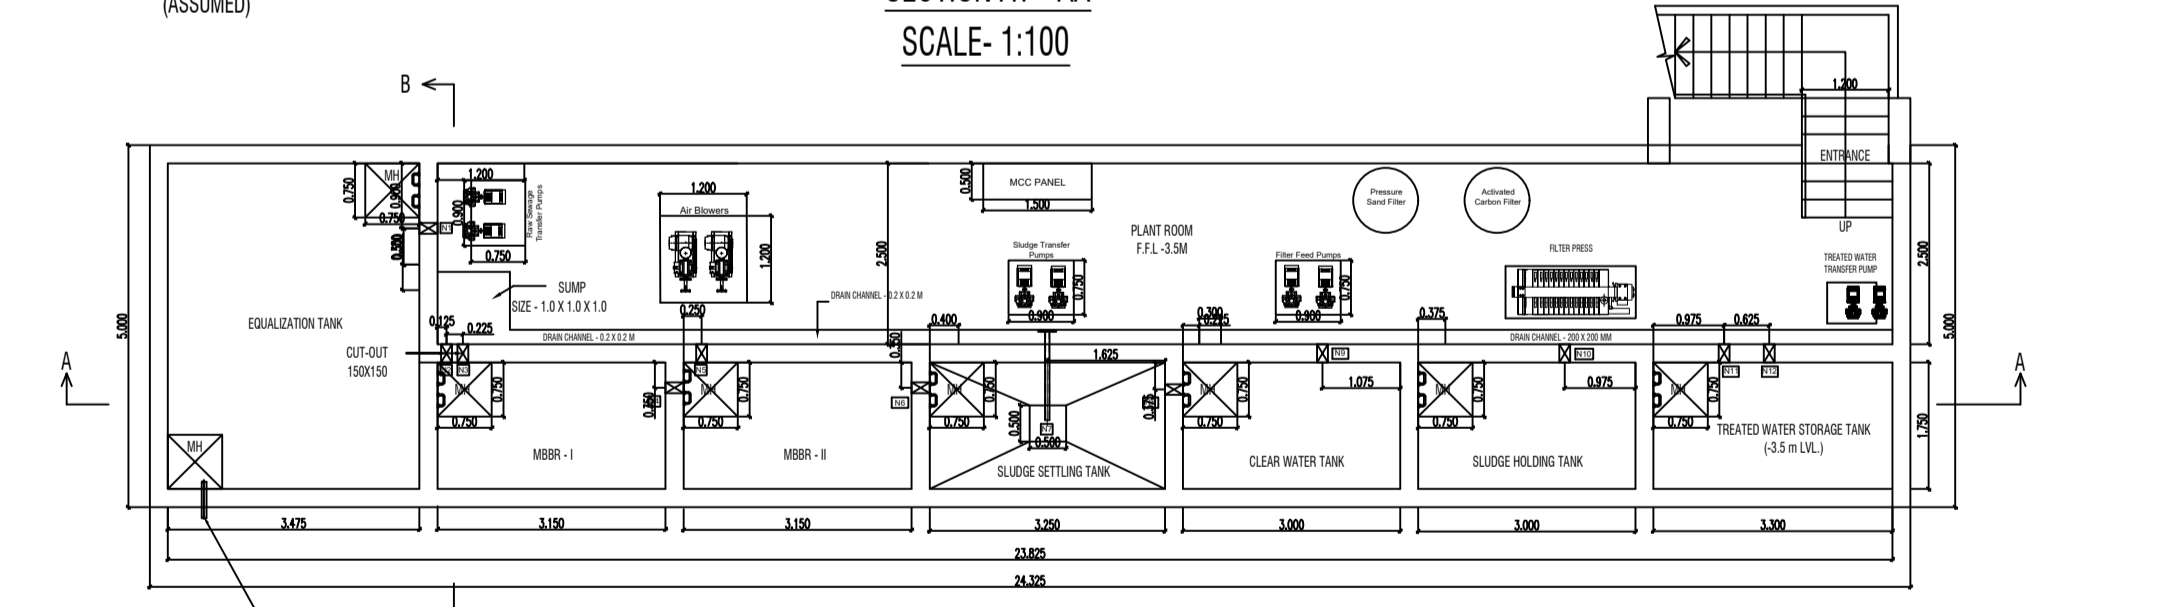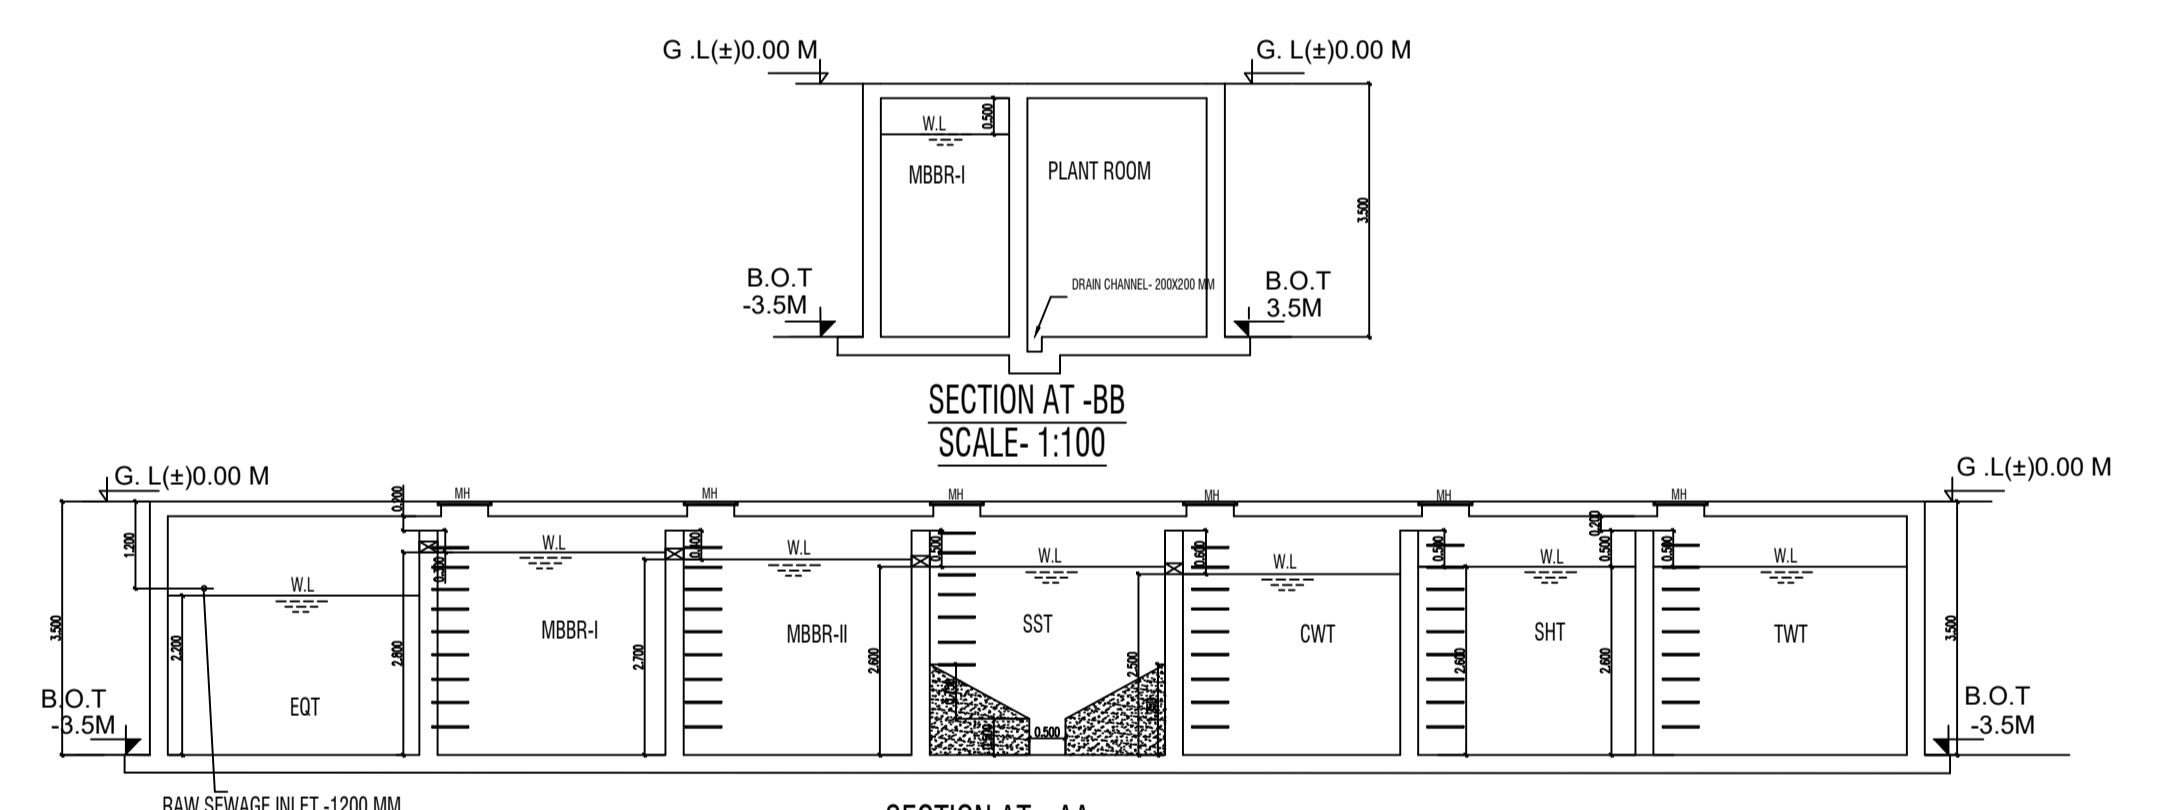

LAYOUT PLAN
SCALE- 1:100

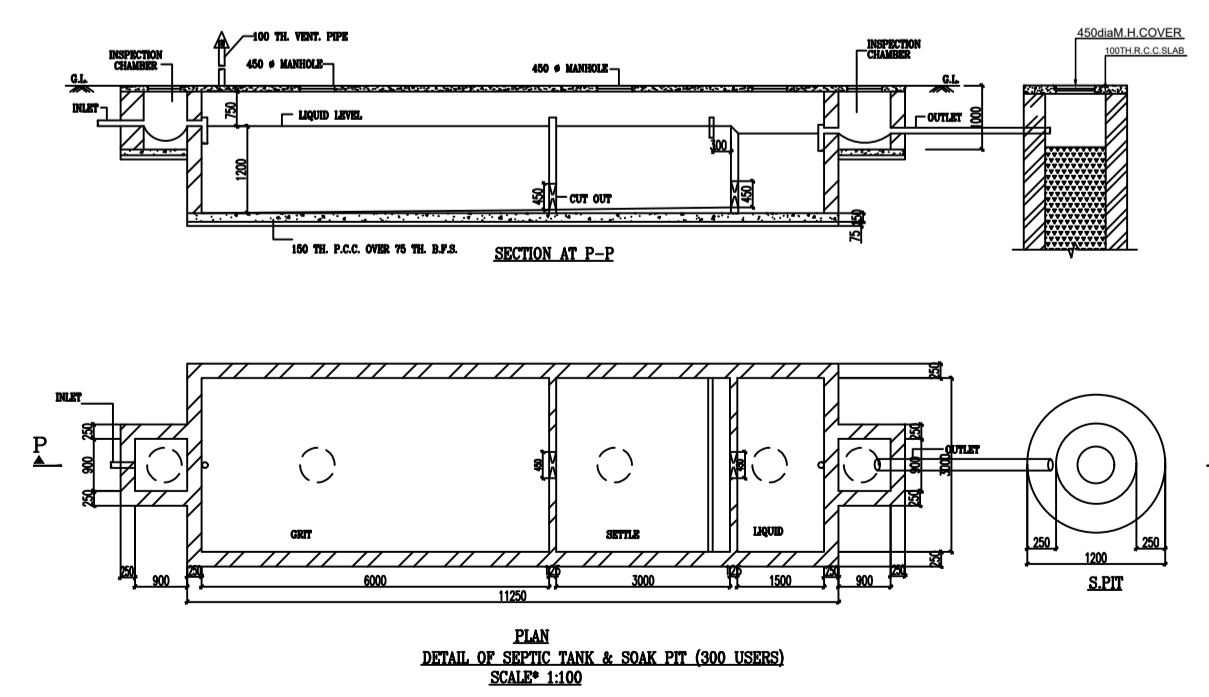

DETAIL OF SEWAGE TANK & SOAK PITS (200 LITERS)
SCALE: 1:100

Raj Kumar Agarwal
Raj Kumar Agarwal
Architect
Member of Council of
Architecture CA / 94 / 17940
SIGNATURE OF THE ARCHITECT
RAJ KUMAR AGARWAL
COUNCIL REGISTRATION NO. CA/94/17940

DRAINAGE LAYOUT PLAN FOR PROPOSED G+36.9 M. HT. (TOWER-2) & G+XII STORIED (TOWER-1 & 3) RESIDENTIAL BUILDING OF WAREHOUSING LIMITED DIRECTOR OF GOUR L.R. DAG NO.-2532(P), 2534(P), L.R. KH. MOUZA- MRIGALA, J.L. NO. 102, POLICEST/ (FORMERLY CHANDITALA), WITHIN THE JUR. DANKUNI MUNICIPALITY WARD NO.-13, DIST KOLKATA-712311.

