


PROJECT :
PROPOSED G-20 RESIDENTIAL BUILDING TOWERS T1A AND T10A WITHIN PROPOSED AFFORDABLE HOUSING PROJECT AT PLOT G28 OF KWIC, HOWRAH

GENERAL NOTES:

1. ALL DIMENSIONS IN MILLIMETERS AND LEVELS ARE IN METERS
2. ALL DIMENSIONS ARE TO BE CHECKED AND CO-RELATED WITH THE RELEVANT ARCHITECTURAL, STRUCTURAL AND SERVICES DRAWINGS AND ANY AMBIGUITY, DISCREPANCY OR CONFLICT IN THE DRAWING SHALL BE NOTICED ARCHITECT FOLLOWED.
3. DO NOT SCALE THE DRAWING. VERIFY THE DIMENSIONS TO BE FOLLOWED.
4. THIS DRAWING TO BE READ IN CONJUNCTION WITH THE RELEVANT SERVICES AND STRUCTURAL DRAWINGS.

KEY PLAN:

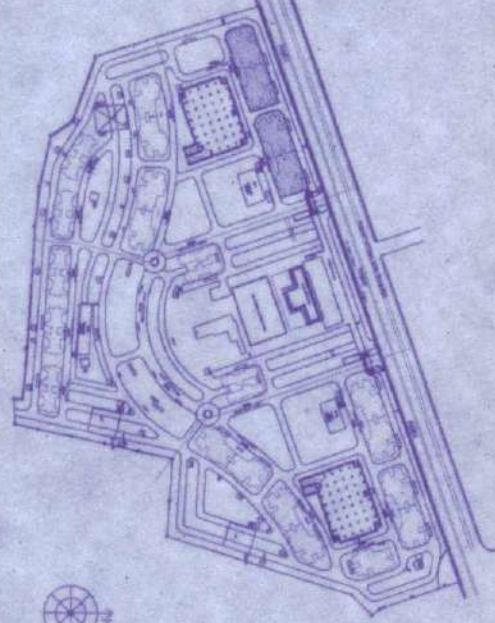

ABBREVIATIONS

FFL FINISHED FLOOR LEVEL
 FGL FINISHED GROUND LEVEL
 FFL FINISHED FLOOR LEVEL
 UFL UNFINISHED LEVEL

AREA STATEMENT

TOWER 1A	559.55
GROUND FLOOR	16075.40
TYPICAL FLOOR (1ST TO 20TH)	300
CAR PARKING EXEMPTION	10563.59
AREA RIVER	12664.95
TOTAL FOR 1 BLOCK	12664.95

DESIGN BUILD

SHARPOURJI PALLONJI & CO. PVT. LTD.
 DESIGN & BUILD DIVISION
 Contractor Building, 1st Floor,
 Rangshah Kaman Marg, Bidharp Estate
 Telephone: - 91-22-2623500/533

DESIGN ASSOCIATE (ARCH, STR & MEP)
 DESIGN CENTRE
 SHARPOURJI PALLONJI ENGINEERS
 & CONSTRUCTION


2BHK DOOR & WINDOW SCHEDULE
SCHEDULE OF OPENINGS

DOOR SCHEDULE

NO.	TYPE	WIDTH	HEIGHT	CALL OUT	LEVEL	REMARKS
1	DR	900	2100	+0.00	+0.00	COMMON AREA
2	DR	900	2100	+0.00	+0.00	COMMON AREA
3	DR	900	2100	+0.00	+0.00	COMMON AREA
4	DR	900	2100	+0.00	+0.00	COMMON AREA
5	DR	900	2100	+0.00	+0.00	COMMON AREA
6	DR	900	2100	+0.00	+0.00	COMMON AREA
7	DR	900	2100	+0.00	+0.00	COMMON AREA
8	DR	900	2100	+0.00	+0.00	COMMON AREA
9	DR	900	2100	+0.00	+0.00	COMMON AREA
10	DR	900	2100	+0.00	+0.00	COMMON AREA

WINDOW SCHEDULE

NO.	TYPE	WIDTH	HEIGHT	CALL OUT	LEVEL	REMARKS
1	W	1500	1500	+0.00	+0.00	STANDARD WINDOW
2	W	1500	1500	+0.00	+0.00	STANDARD WINDOW
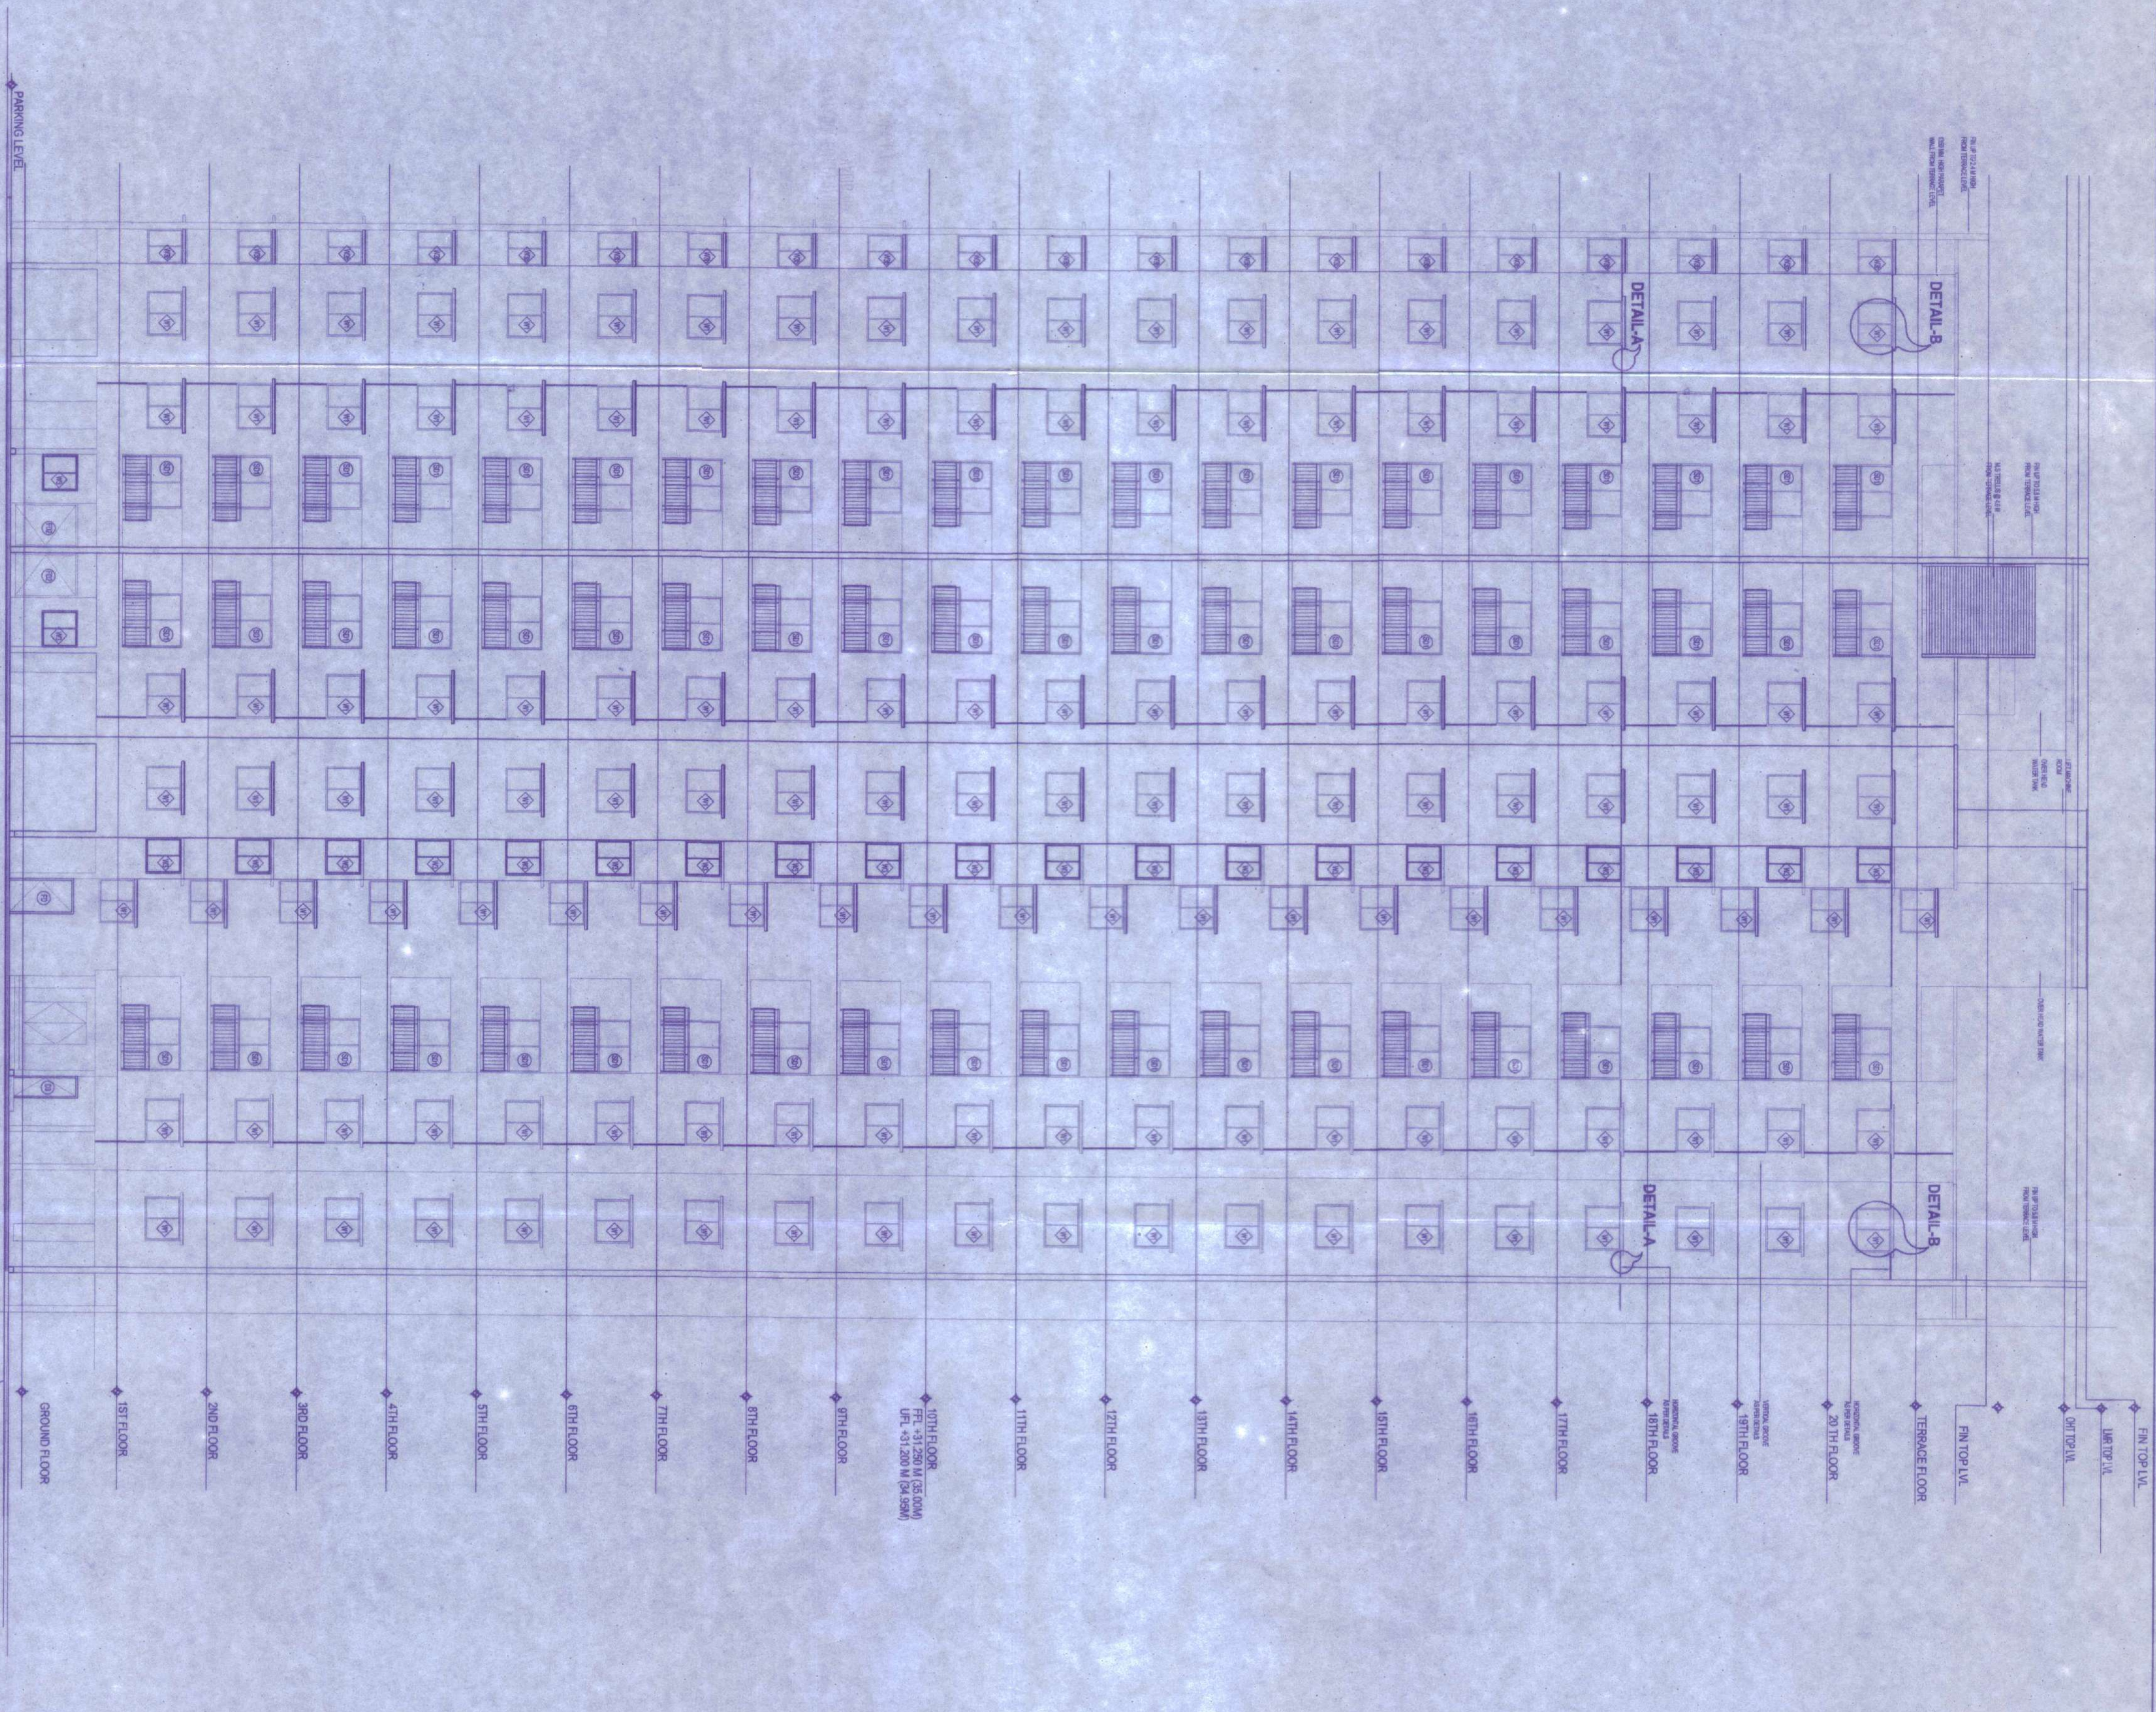

'A' SIDE ELEVATION
 SCALE 1:125

ARCHITECT:
HSBA SPECTRA
 Consultants Pvt. Ltd.
 2nd Floor, 1st Stage, Sector-1, Kolkata-700044
 Tel: 033-23320000 Fax: 033-23320120
 www.hsbspectra.com

CLIENT:
KOLKATA WEST
 INTERNATIONAL CITY
 SALAP MORE, HOWRAH

DESIGNER:
JISHNU PAJ
 Architect
 Registered Architect
 No. 10, Park Road, Howrah
 Tel: 033-26545454

REGISTERED ARCHITECT
 No. 10, Park Road, Howrah
 Tel: 033-26545454

REVISIONS

NO.	DATE	DESCRIPTION	BY
1	15.10.23	GEN. REVISION	PAJ
2	15.10.23	GEN. REVISION	PAJ

53
 12

