



FRONT ELEVATION SCALE 1:100


SECTION THROUGH A - A SCALE 1:100

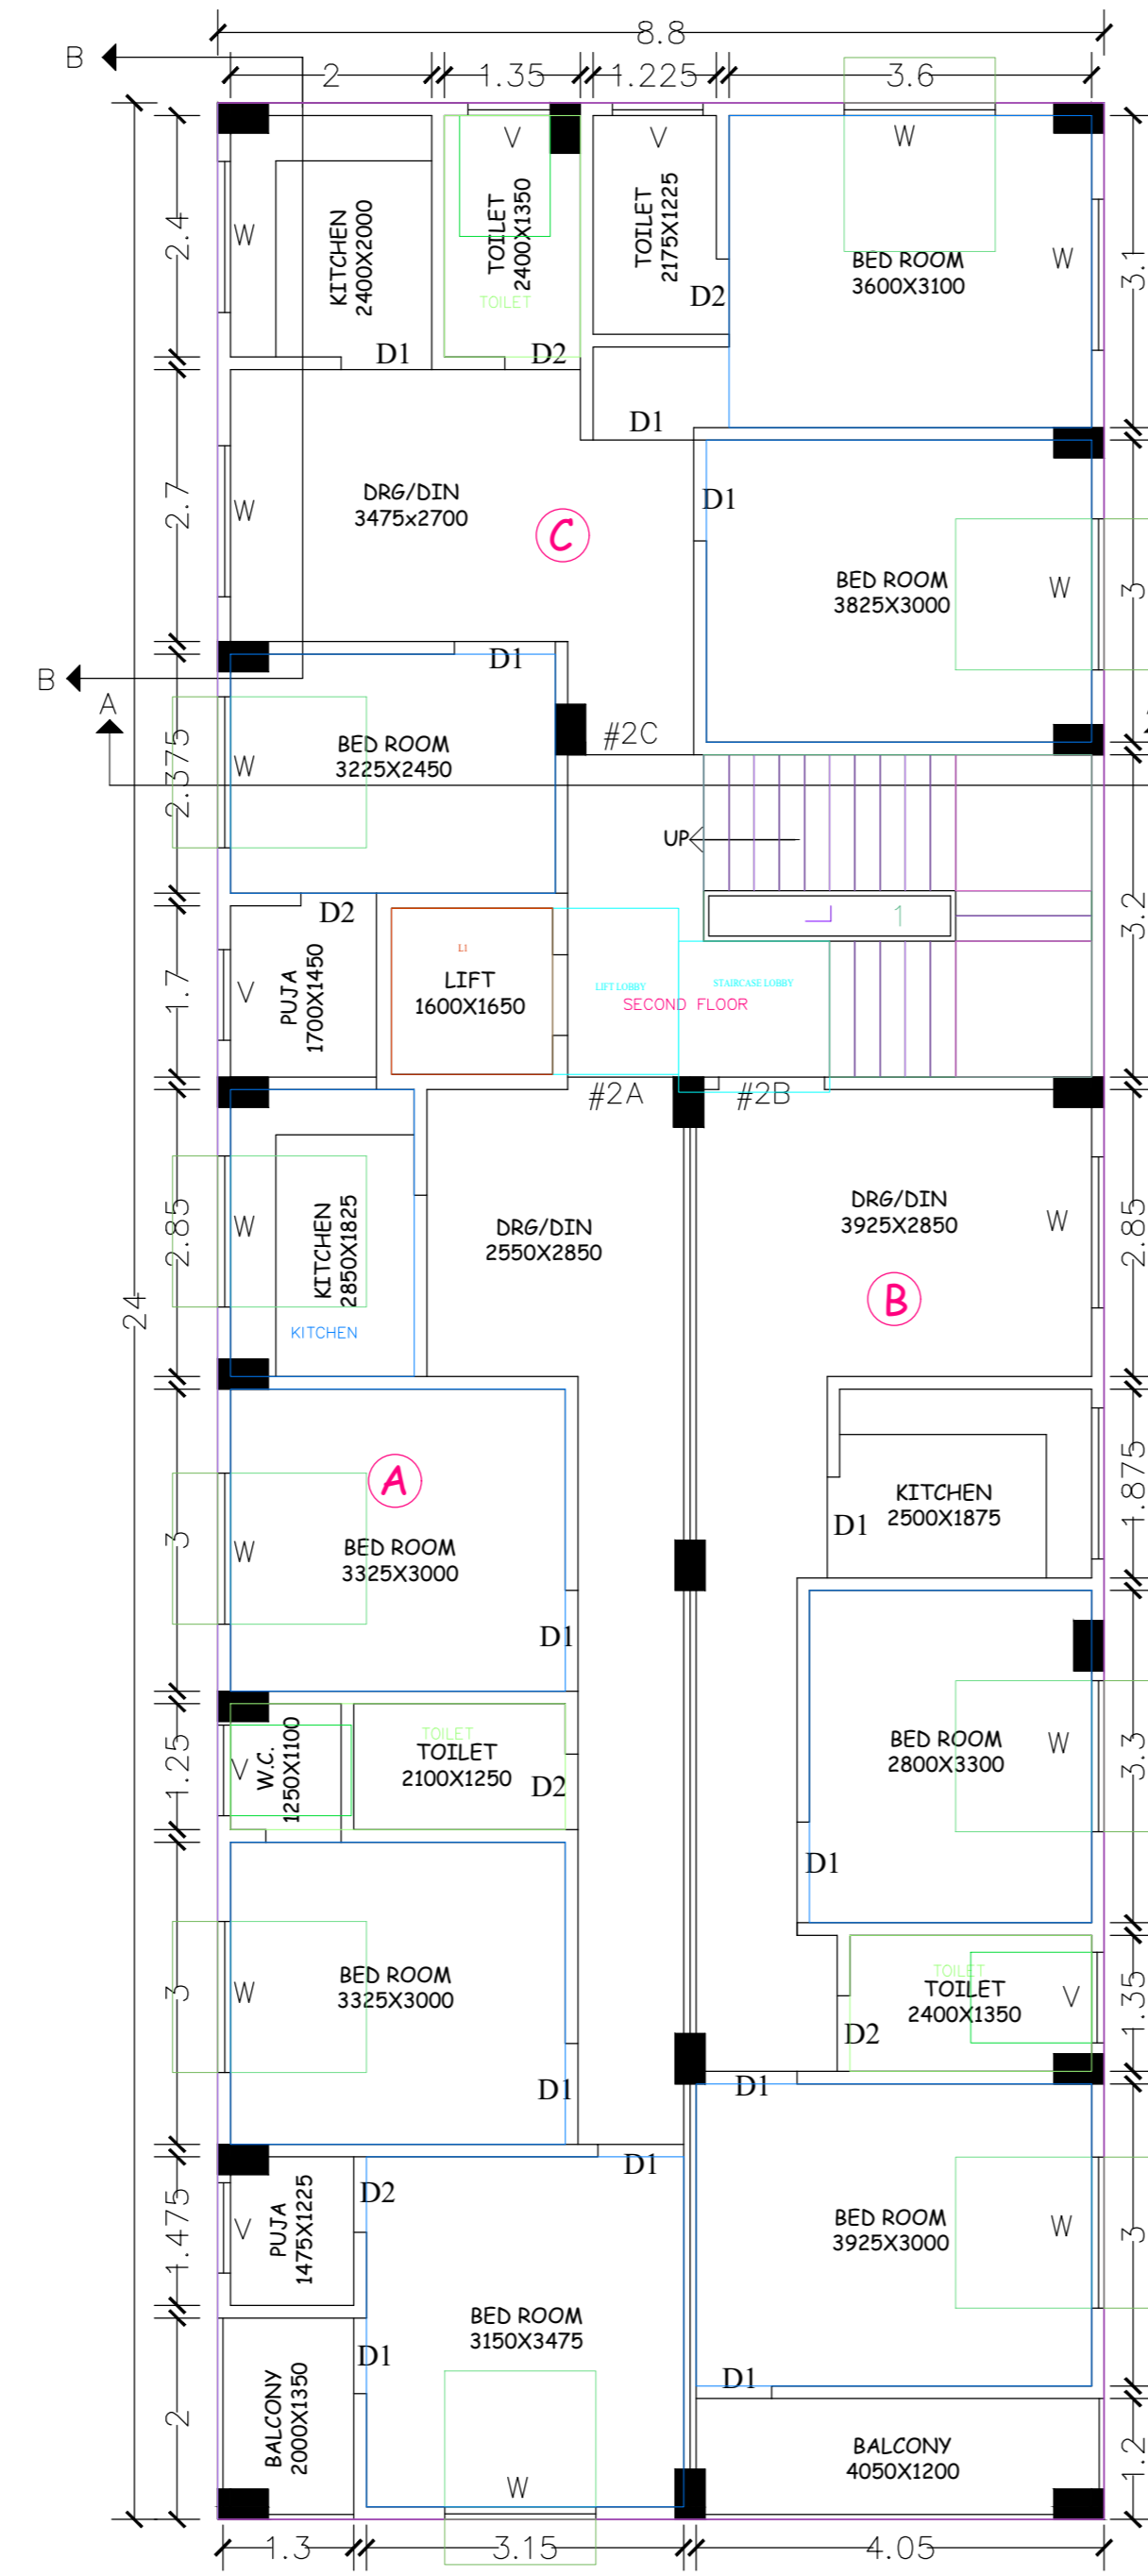


PROPOSED 2ND FLOOR PLAN SCALE 1:100

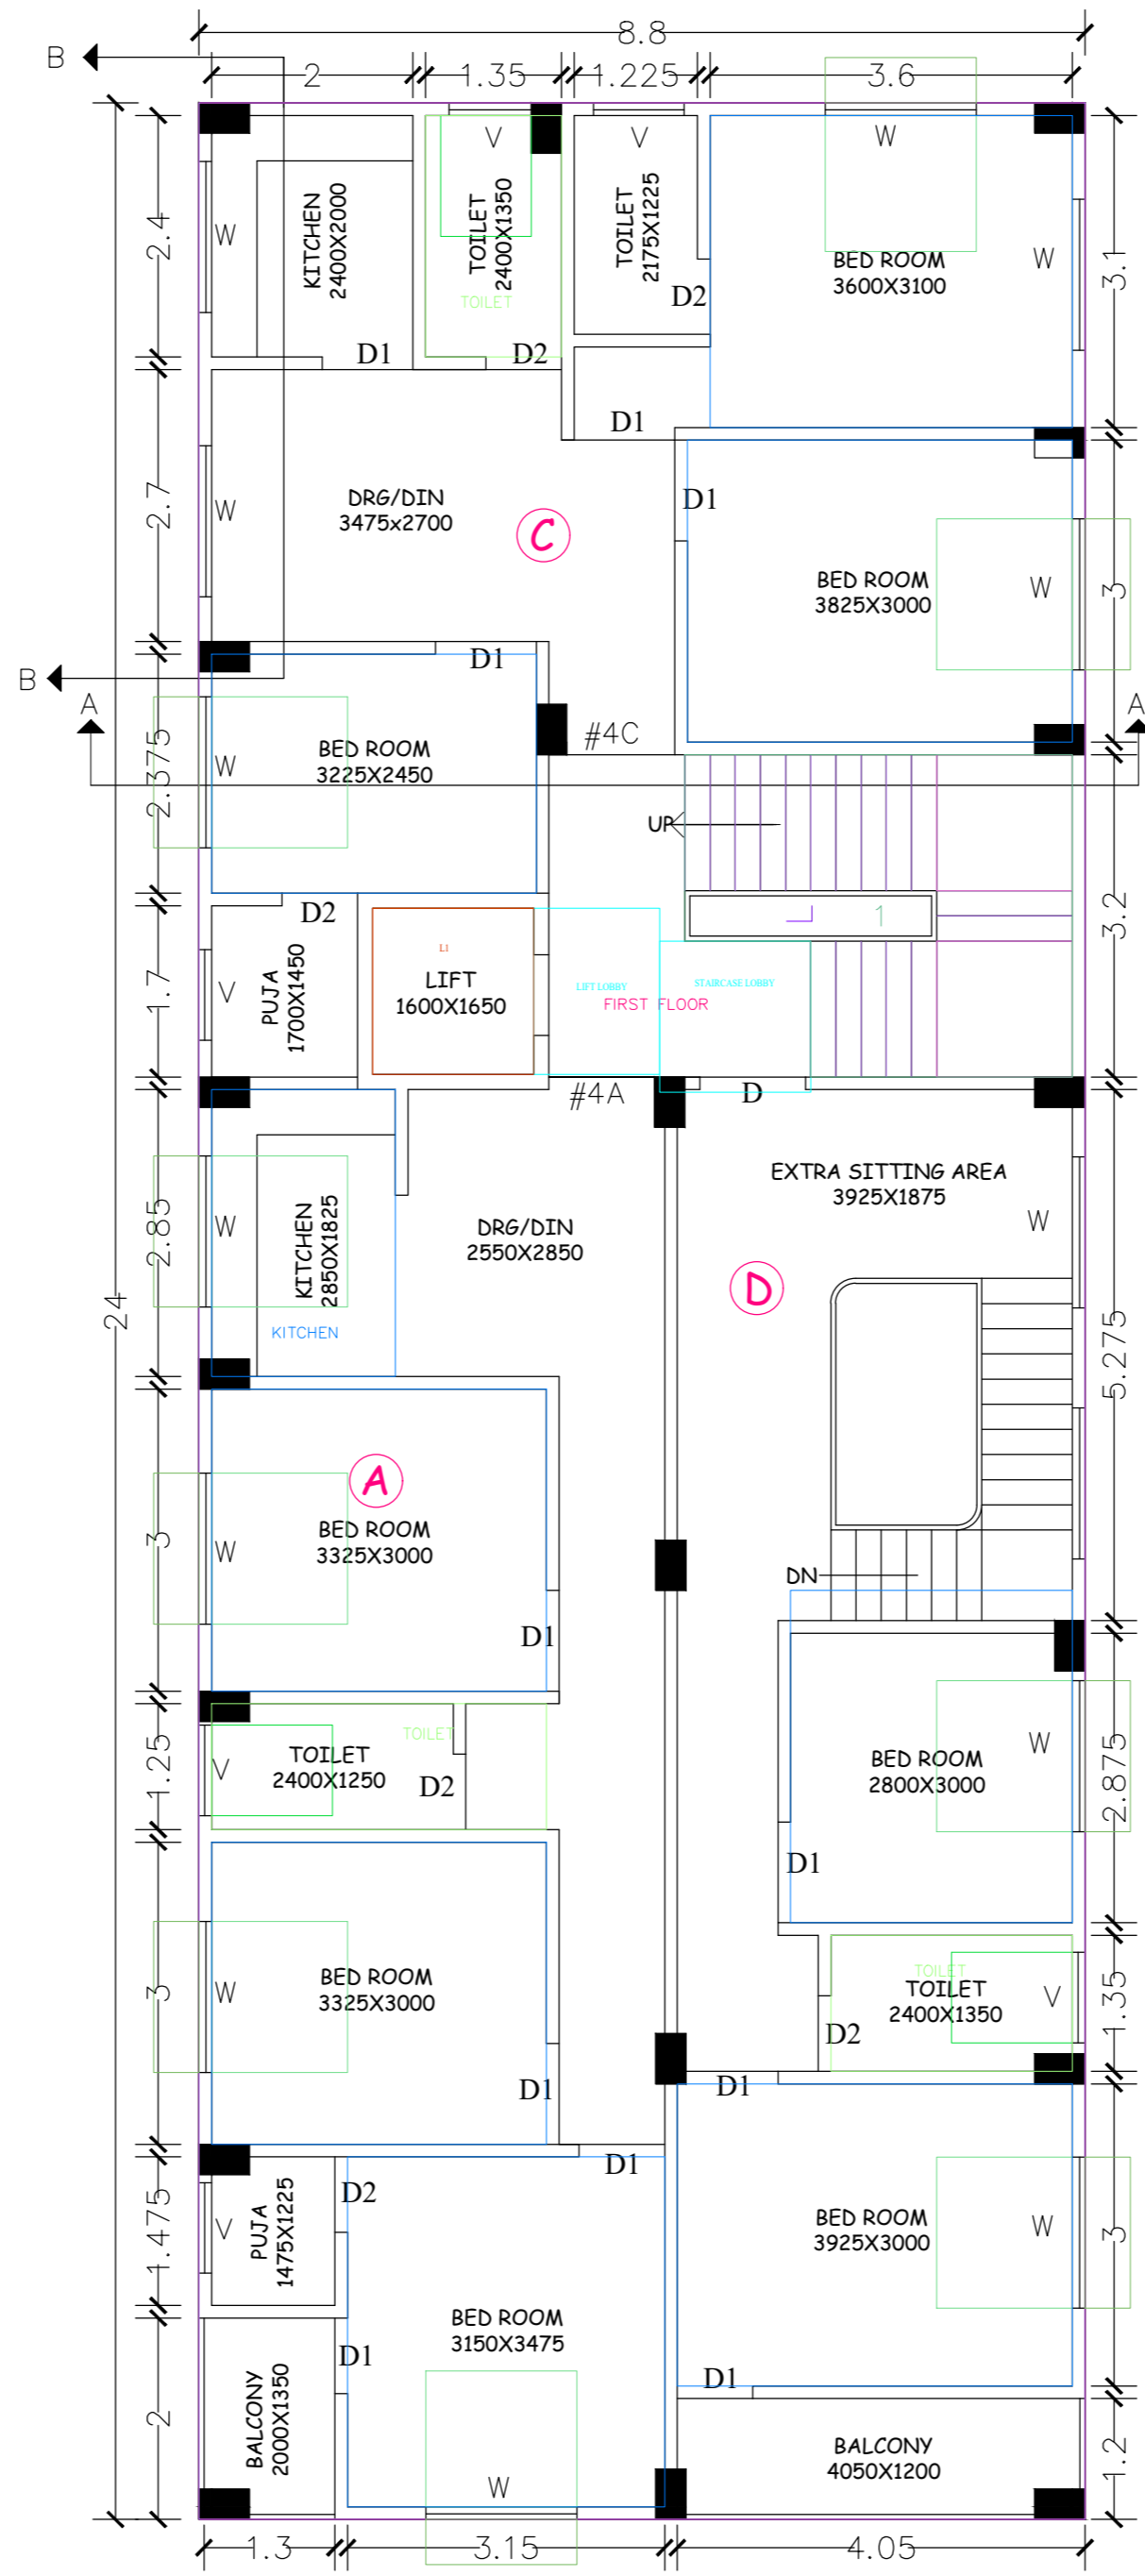


PROPOSED 4TH FLOOR PLAN SCALE 1:100

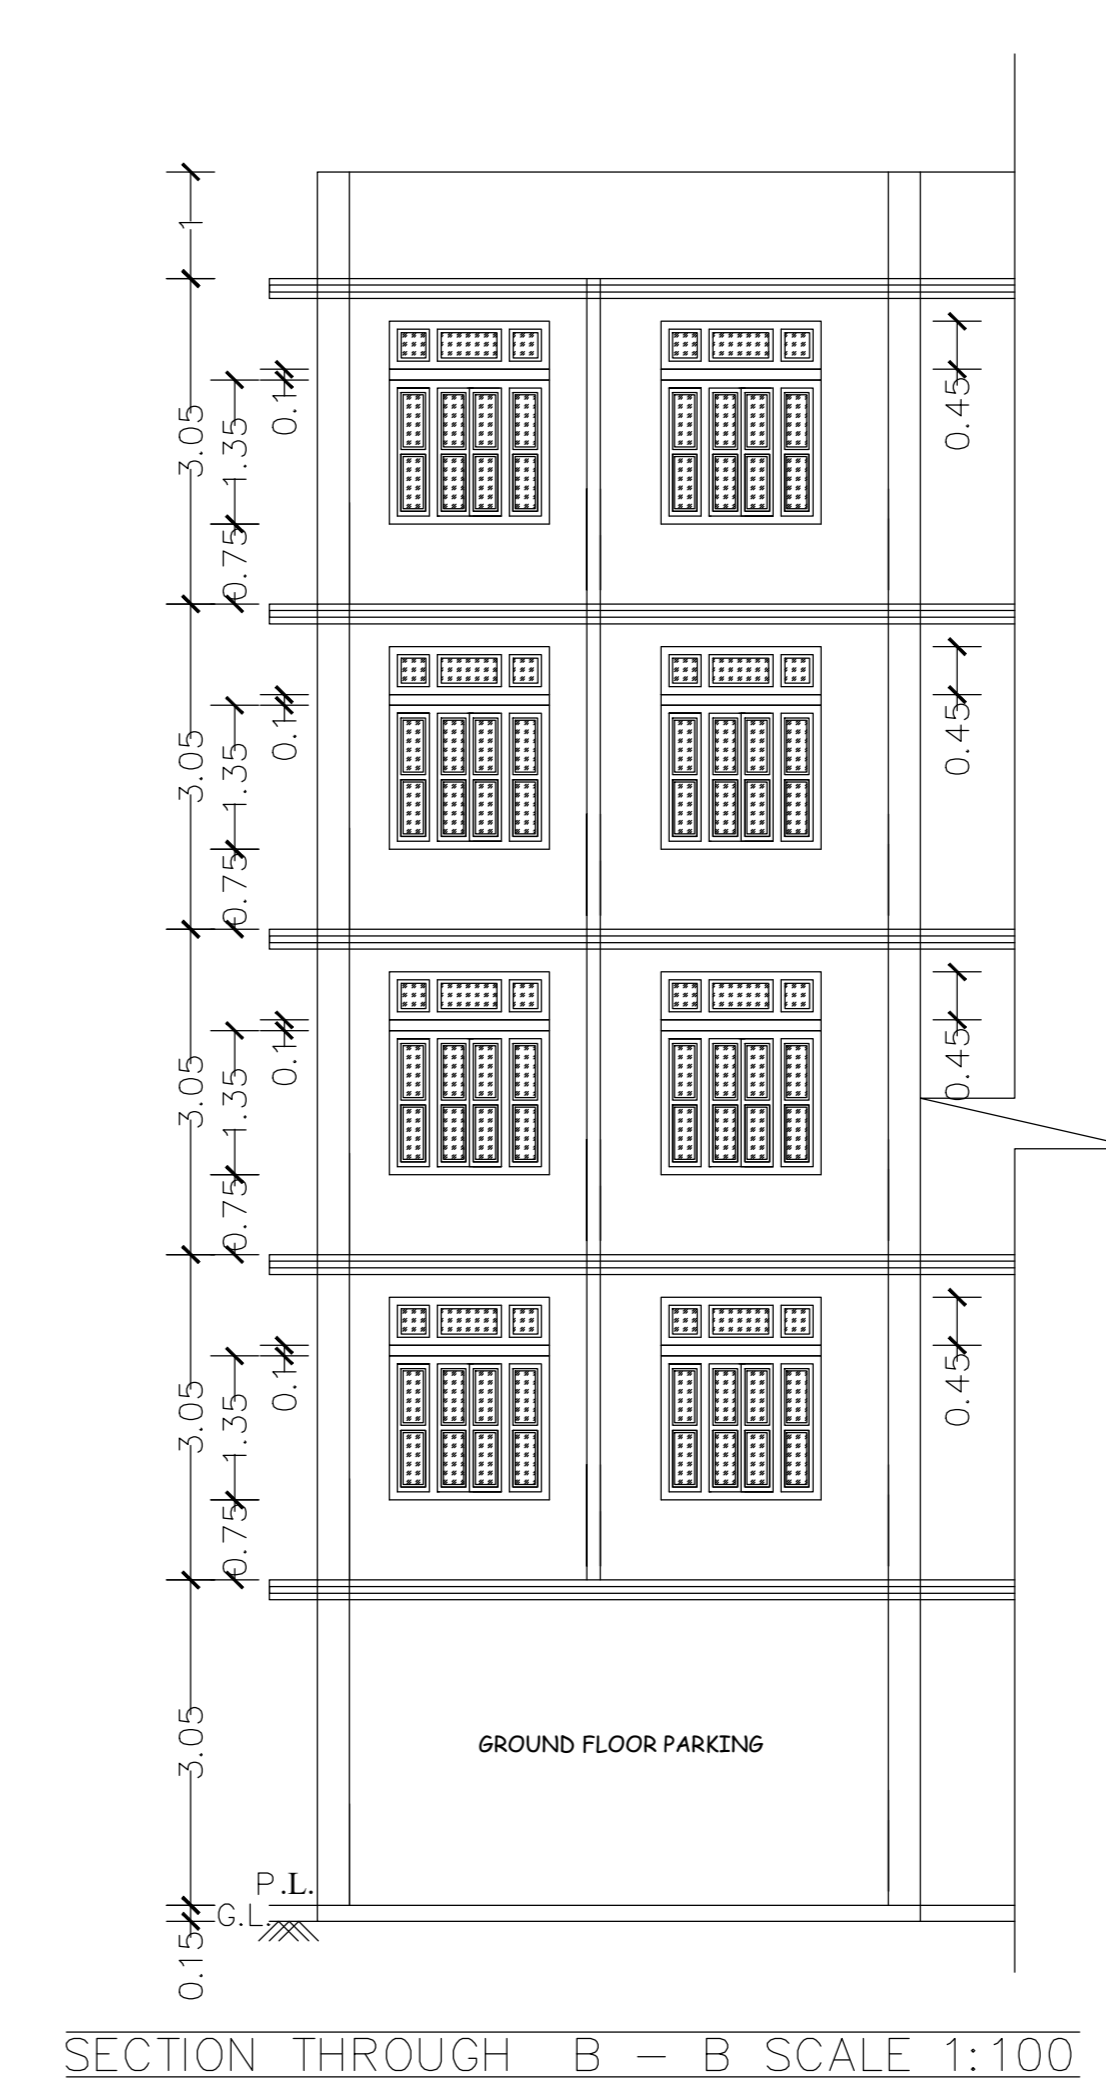


SECTION THROUGH B - B SCALE 1:100

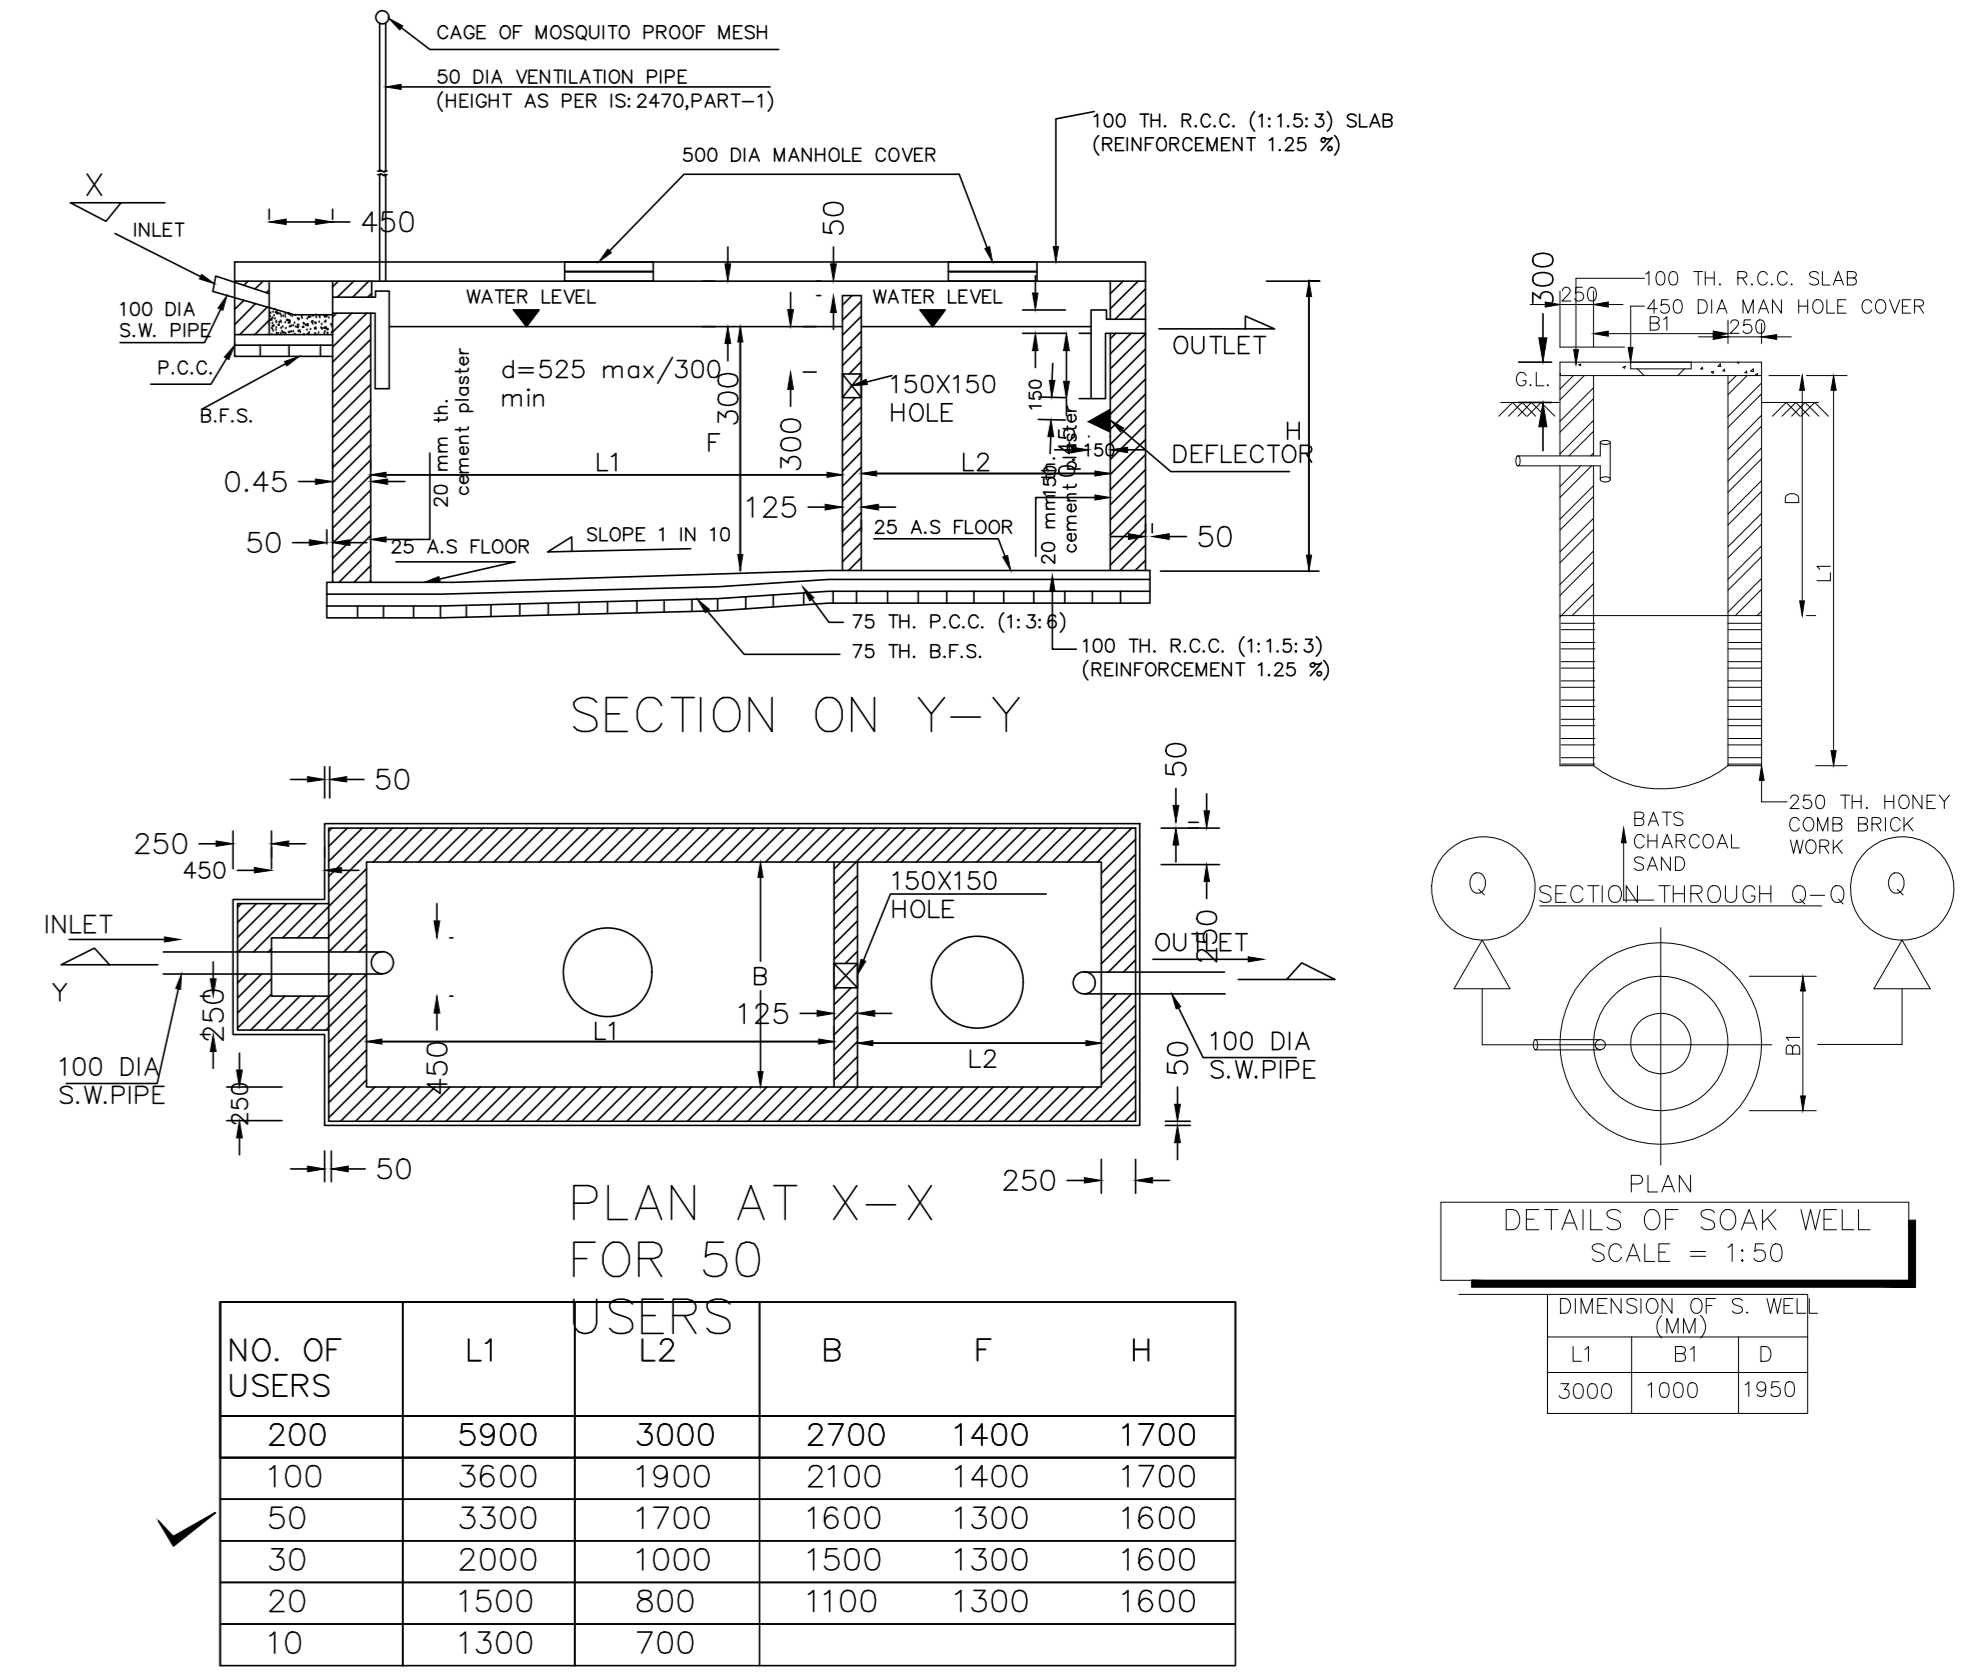


DETAILS OF SOAK WELL SCALE = 1:50

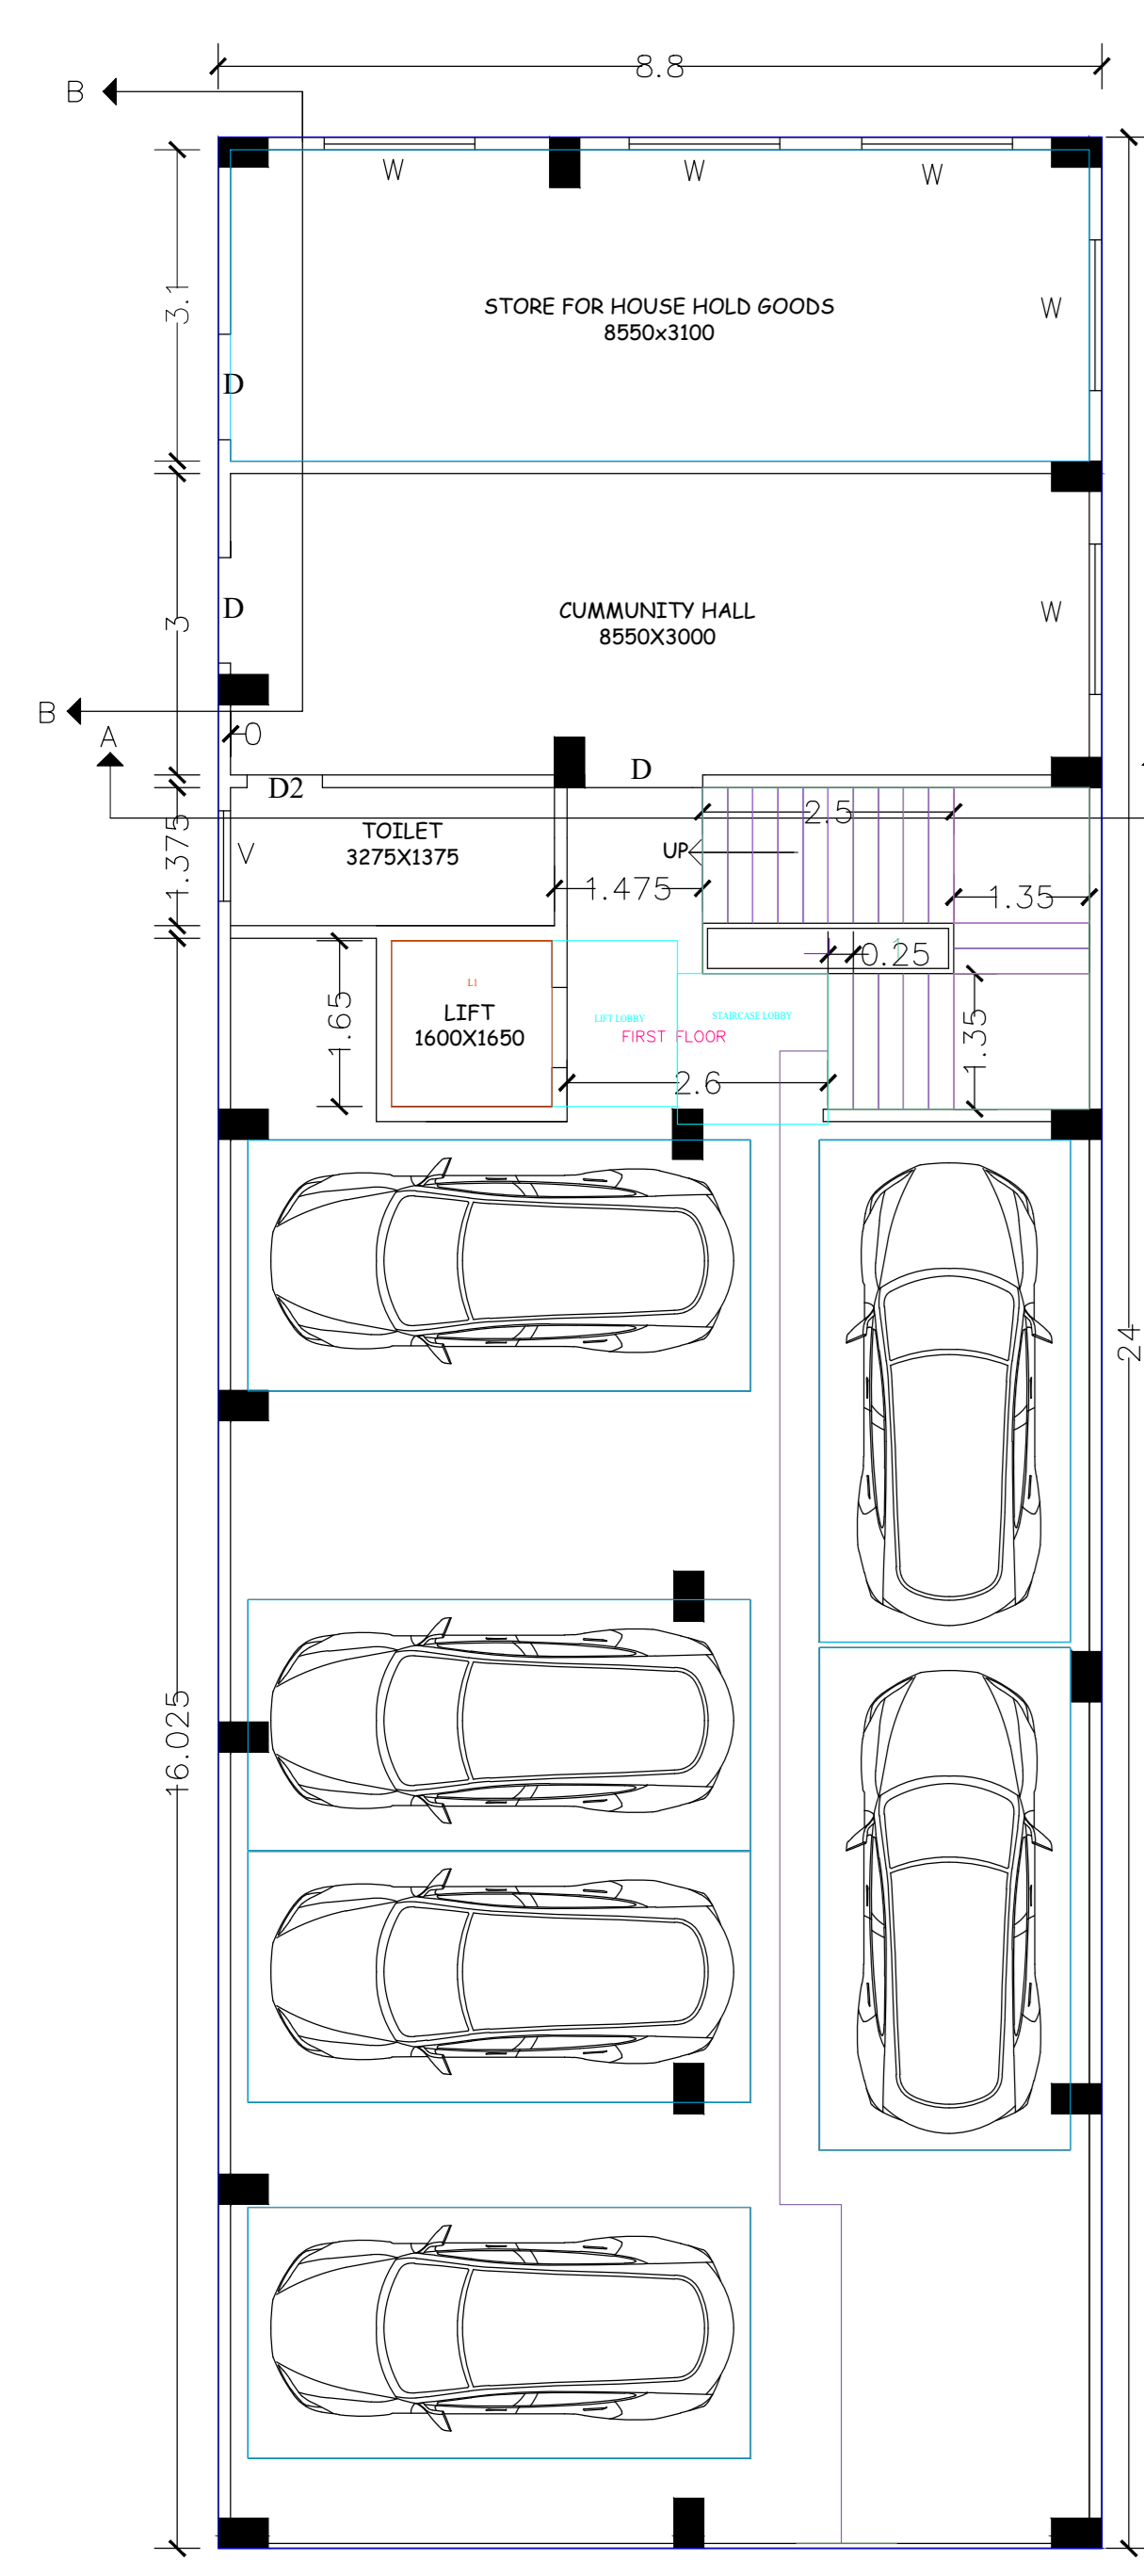


GROUND FLOOR PLAN SCALE 1:100

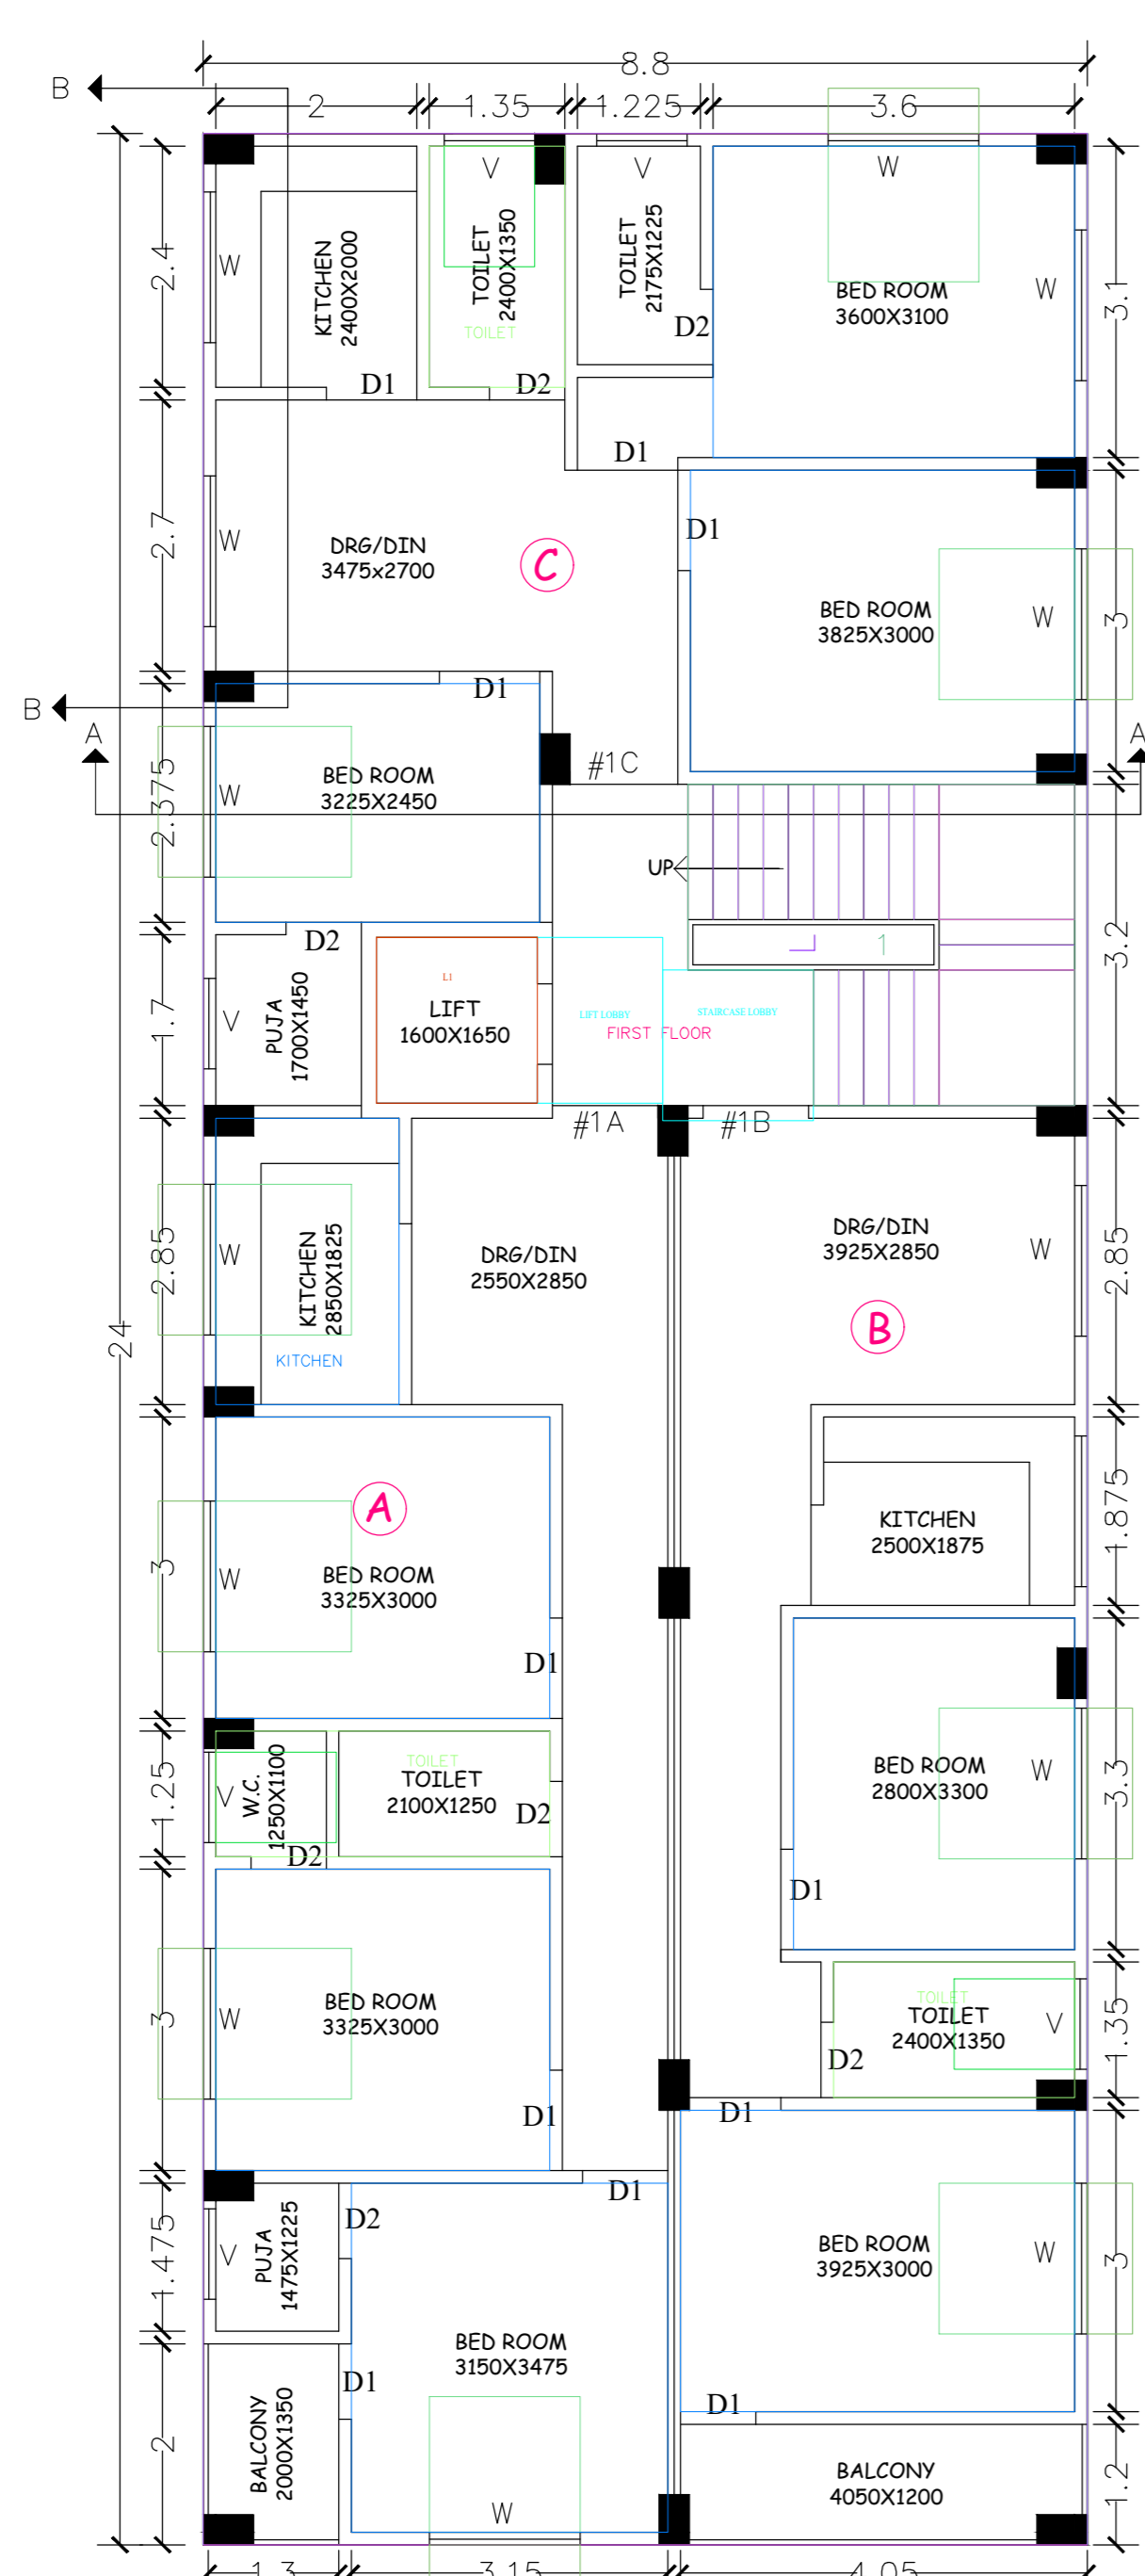


PROPOSED 1ST FLOOR PLAN SCALE 1:100

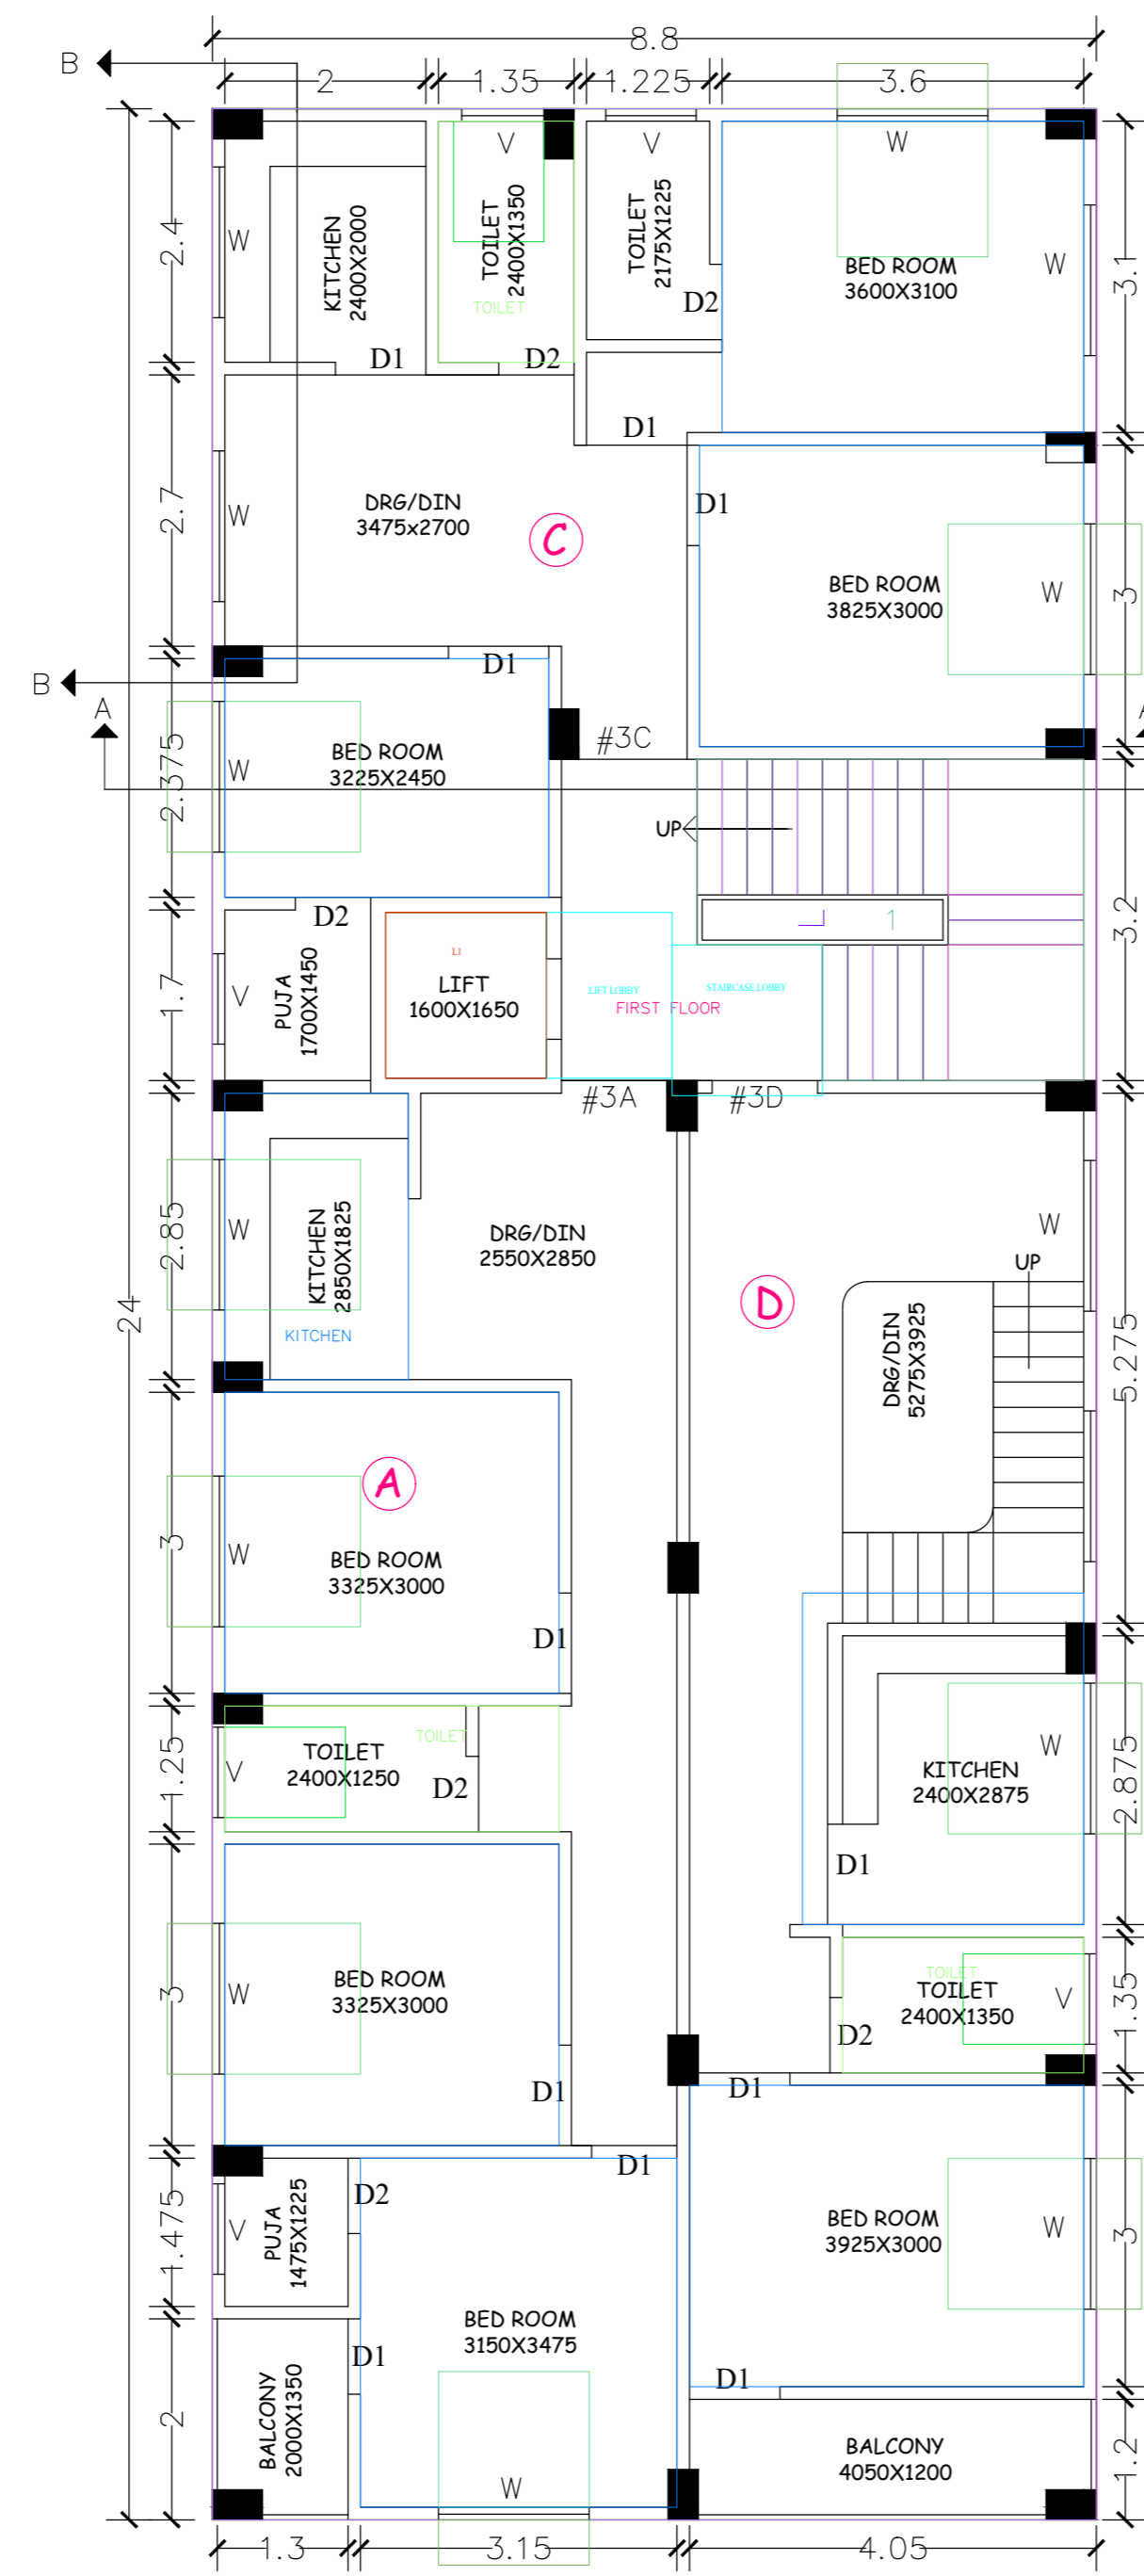

PROPOSED 3RD FLOOR PLAN SCALE 1:100

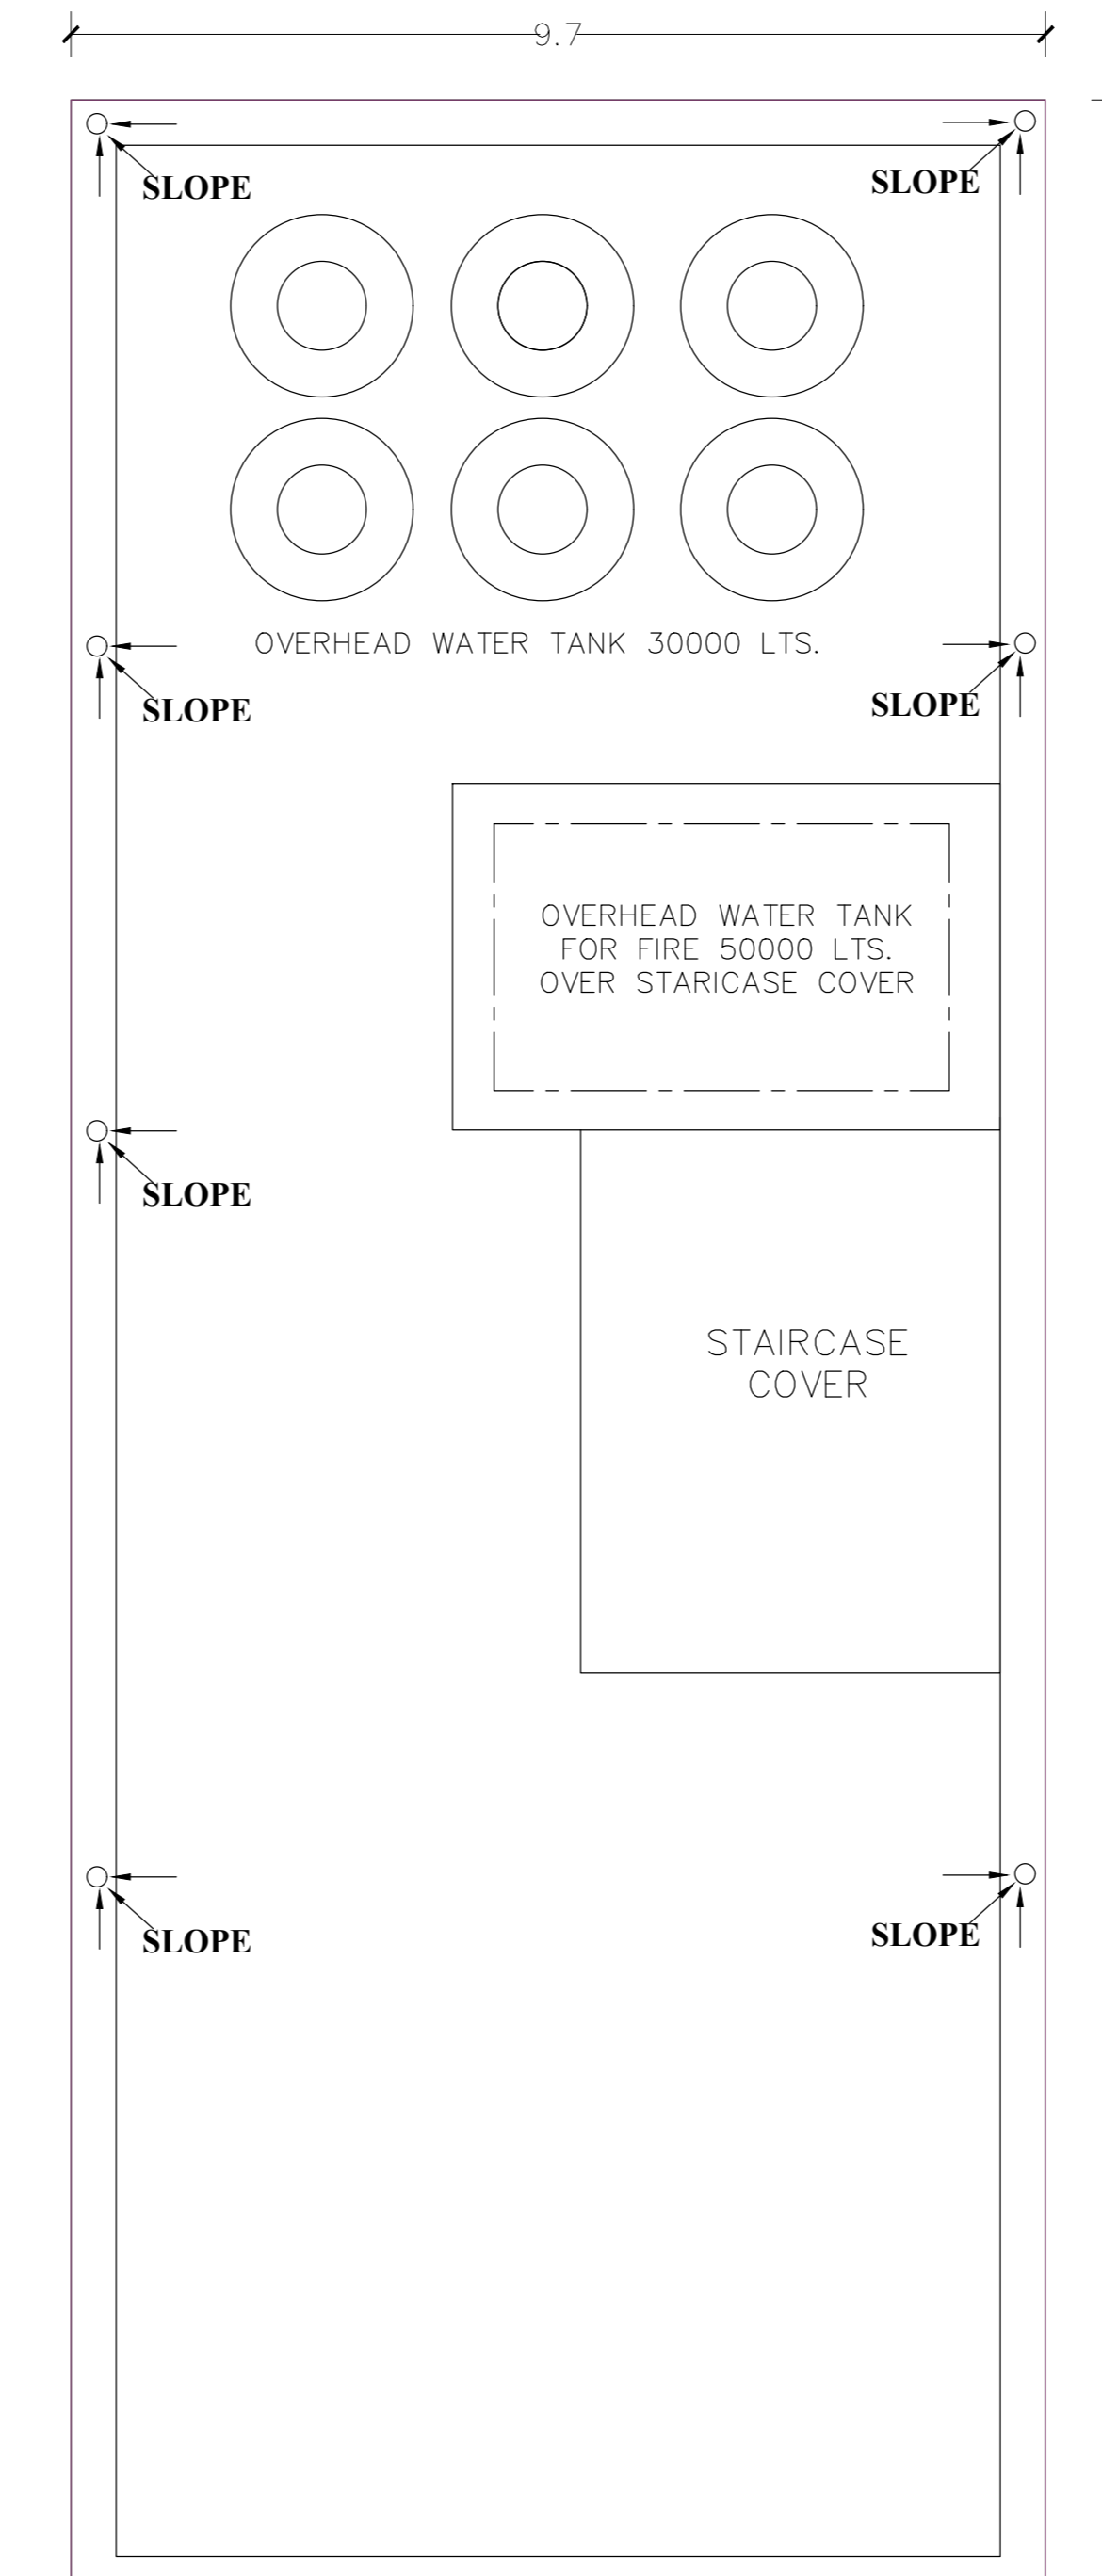

ROOF PLAN, SCALE 1:100

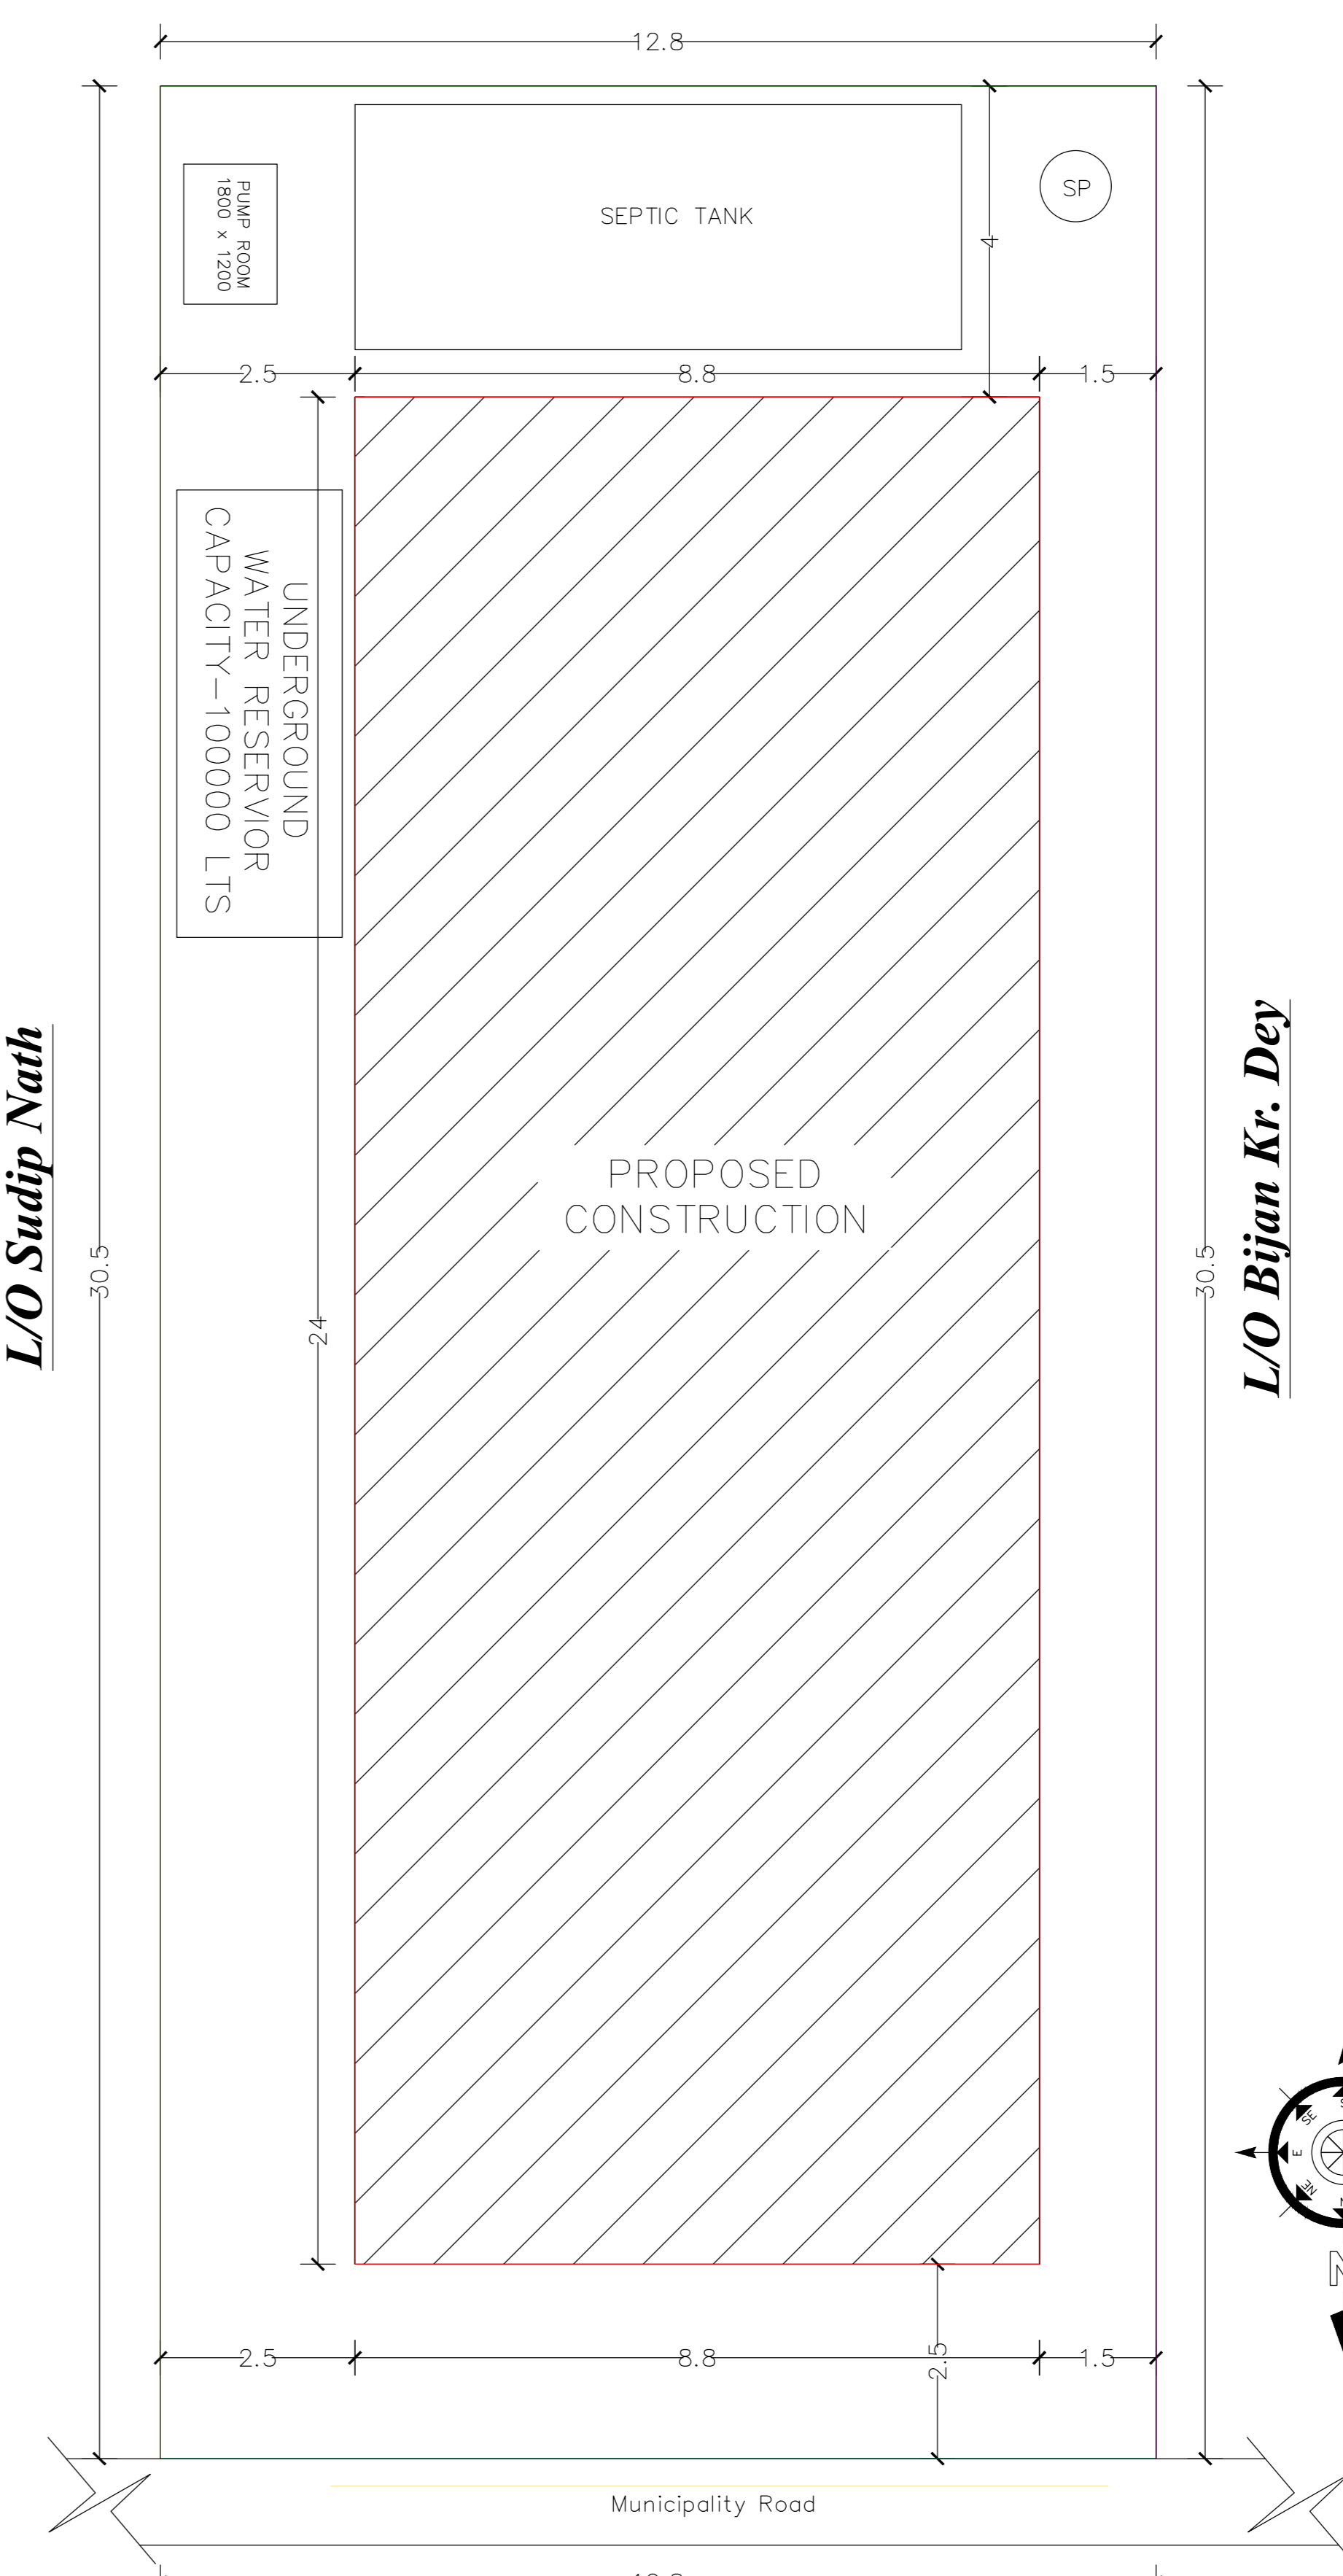

SITE PLAN, SCALE 1:100

PROJECT TITLE
PROPOSED G+4 STORIED RESIDENTIAL BUILDING OF SRI AMIT BISWAS S/O LATE BIMAL BISWAS OF WARD NO- 01, HOLDING NO-1192, KHATIAN NO - 6168, PLOT NO - 3553, MOUZA - PASCHIM JITPUR, J. L. NO - 49, P.S. - ALIPURDUAR, DIST. - ALIPURDUAR, UNDER ALIPURDUAR MUNICIPALITY

AREA STATEMENT


Area of land - 10.00 Decimal (AS PER DEED)
 - 400.00 sq.m. (AS PER DEED)
 Area of land - 390.04 sq.m. (AS PER SITE)

Ground floor area - 211.20 sq.m.
 First floor area - 211.20 sq.m.
 Second floor area - 211.20 sq.m.
 Third floor area - 211.20 sq.m.
 Fourth floor area - 211.20 sq.m.

DOOR & WINDOW SCHEDULE :

MAIN DOOR(D)= WOODEN= 1.05 M X 2.10 M
 DOOR(D1)= WOODEN= 90 M X 2.10 M
 DOOR(D2)=WOODEN = 0.75 M X 2.10 M

WINDOW(W)=WOODEN = 1.50 M X 1.35 M
 VENTILATOR(V)= 1/2 GLAZED = 0.90 M X 1.2 M

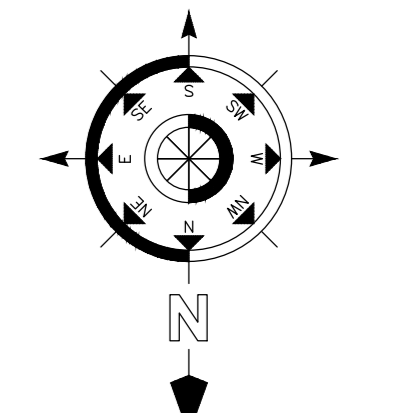

SPECIFICATION

1. Brick work in C.M (1:6) in foundation and plinth.
2. Brick work in 5 inch thick internal walls and 10 inch thick outerwalls in super structure in C.M (1:3).
3. All P.C.C work 1:3:6 and R.C.C work 1:1:3
4. For general purpose such as water cement ratio, lap length, clear cover, curing period etc IS-456 latest edition to be followed.
5. All fire fighting arrangement shall be made as per the provision as laid down in N.B.C. part IV.

L.B.S. DETAILS:-

DRAWN BY:-
 SUMITAVA SENGUPTA
 NETAJIROAD, MADHYAPARA
 REGISTRATION NO.-LBS-II/APDM-007
 MOBILE NO.- 9064937335

DECLARATION OF LBS / ARCHITECT

I DO HEREBY DECLARE THAT FOR THE SITE PLAN & THE BUILDING PLAN HAVE BEEN PREPARED UNDER MY SUPERVISION & SHALL BE RESPONSIBLE FOR THE SUPERVISION OF THE BUILDING IN ACCORDANCE WITH THE N.B.C.

DECLARATION OF OWNER

I DO HEREBY DECLARE THAT FOR THE BUILDING CONSTRUCTION SHALL BE SUPERVISED BY THE L.B.S./ARCHITECT SIGNING THE BUILDING PLAN APPLICATION OR IN HIS ABSENCE BY ANY OTHER L.B.S OF THE APPROPRIATE CATEGORY AND AS APPROVED BY THE AUTHORITY.