


**PROJECT :**

**PROPOSED 6-20 RESIDENTIAL BUILDING TOWERS  
T4A AND T4B WITHIN PROPOSED AFFORDABLE  
HOUSING PROJECT AT PLOT R22 OF KVIC, HOWRAH**

**GENERAL NOTES:**

1. ALL DIMENSIONS IN MILLIMETERS AND LEVELS ARE IN METRE UNLESS OTHERWISE SPECIFIED.
2. ALL DIMENSIONS ARE TO BE CHECKED AND CORRELATED WITH THE RELEVANT ARCHITECTURAL, STRUCTURAL AND SERVICES DRAWINGS.
3. DO NOT SCALE THE DRAWING. WRITTEN DIMENSION TO BE PREFERRED OVER DIMENSIONS TAKEN FROM THE DRAWING.
4. THE DRAWING TO BE READ IN CONJUNCTION WITH THE RELEVANT SERVICES AND STRUCTURAL DRAWINGS.

**KEY PLAN:**

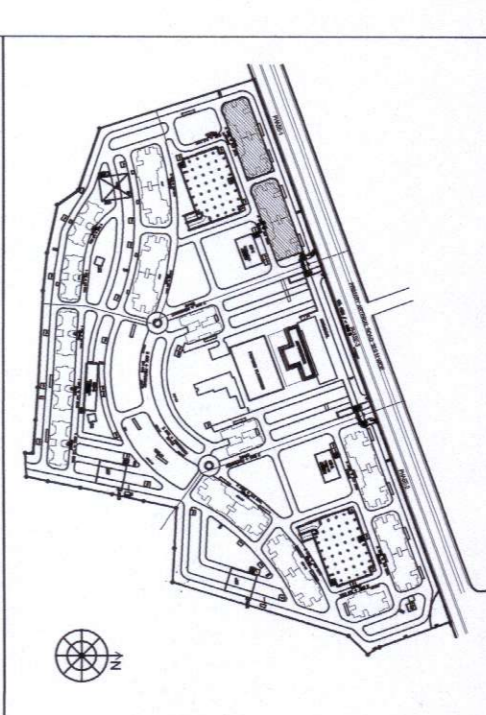

**ABBREVIATIONS**

F.F.L. FINISHED FLOOR LEVEL  
F.G.L. FINISHED GROUND LEVEL  
F.F.L. FINISHED PAVING LEVEL  
U.F.L. UNFINISHED LEVEL

**AREA STATEMENT**

TOWER T4A	1116.71
GROUND FLOOR	21291.40
TYPICAL FLOOR (1ST TO 20TH)	
CAR PARKING EXPLOSION	760
AREA IN FAR	21624.87
TOTAL FOR 2 BLOCKS	43296.22

**DESIGN BUILD**



**SHARPOORI PATIL DESIGN & CONSTRUCTION PVT. LTD.**  
DESIGN & BUILD DIVISION  
Rangshil Karami Mang, Ballard Estate  
Mumbai - 400 028  
Tel: 022-23595055/53

**DESIGN ASSOCIATE (ARCH, STR & MEP)**

**DESIGN CENTRE  
SHARPOORI PATIL ENGINEERING  
& CONSTRUCTION**  
Kolkata West International City Ph. Ltd.  
Kolkata West International City Ph. Ltd.  
Kolkata West International City Ph. Ltd.  
Authorized Signatory

THE STRUCTURAL DESIGN & PERMANENT FOUNDATION & SUPERSTRUCTURE OF THE BUILDING HAS BEEN MADE BY ME CONSIDERING ALL POSSIBLE LOADS BUILDING CODE OF INDIA CERTIFIED THAT IT IS SAFE AND STABLE IN ALL RESPECT.

SIGNATURE OF REGISTERED ARCHITECT  
**SUTANU BHASKARACHARYA**  
Registered Architect  
Regn. No. CA/62/15524  
SIGNATURE OF ARCHITECT

**CLIENT:**  
**KOLKATA WEST  
INTERNATIONAL CITY  
SALAP MORE, HOWRAH**

**ARCHITECT:**  
**MSBA SPECTRA**  
Consultants Pvt. Ltd.  
DA-702, 5th Floor, Sector-1, Kankarbagh-700054  
Kolkata-700054, West Bengal-700054  
Tel: 91-33-25311031

SCALE: 1:125  
DATE: 02.02.2019  
DRAWN BY: SBA/GMC/SANC/T4A/05  
CHECKED BY: [Signature]  
DESIGNER: [Signature]

**2BHK DOOR & WINDOW SCHEDULE**

DOOR SCHEDULE	DOOR TYPE	WIDTH	HEIGHT	Q/LVL	U/LVL	H/T	REMARKS
1	D1	1500	2100	+40	+2150	2150	LIVING MAIN ENTRANCE, ASSOCIATION
2	D1A	1000	1900	+450	+2150	2150	F.A.C. SHUTTER DOOR
3	D1B	600	1900	+450	+2150	2150	M.V.L.V. SHUTTER DOOR
4	D2	800	2100	+40	+2150	2150	BED RM. CHILDREN'S & MASTER BED
5	D2A	800	2100	+40	+2150	2150	BALCONY DOOR
6	D3	750	2100	+40	+2150	2150	TOILET DOOR
7	F0	1500	2100	+40	+2150	2150	STAIRCASE LVL. EXV. RM.
8	F01	1500	2100	+40	+2150	2150	STAIRCASE
9	F02	1500	2100	+40	+2150	2150	INTERIOR

WINDOW SCHEDULE	WINDOW TYPE	WIDTH	HEIGHT	Q/LVL	U/LVL	H/T	REMARKS
1	W1	1500	1200	+450	+2150	2150	LIVING & DINING STAIRCASE, BEDROOM
2	W2	1200	1200	+450	+2150	2150	KITCHEN & UTILITY
3	W3	1200	1200	+450	+2150	2150	MASTER BED, KITCHEN & UTILITY MASTER BED
4	W3A	800	1200	+450	+2150	2150	ASSOCIATION ROOM
5	W4	600	800	+1250	+2150	2150	BATH WC

Plan is Presently approved  
subject to the changes as marked  
and on completion of recommendation  
issued.

**Director-in-Charge**  
**Fire prevention wing**  
**Govt. of West Bengal**

**MBB**  
**Fire prevention wing**  
**Govt. of West Bengal**

**CHECKED BY**  
**T. E. C.**



**'B' SIDE ELEVATION**  
SCALE 1:125

**'D' SIDE ELEVATION**  
SCALE 1:125