



CONDITIONALLY APPROVED THE PLAN AND NOTICE READING INSPECTOR OF THE PLAN FOR PLAN & BUILDING OF FOUNDATION & ROOF CASTING OF

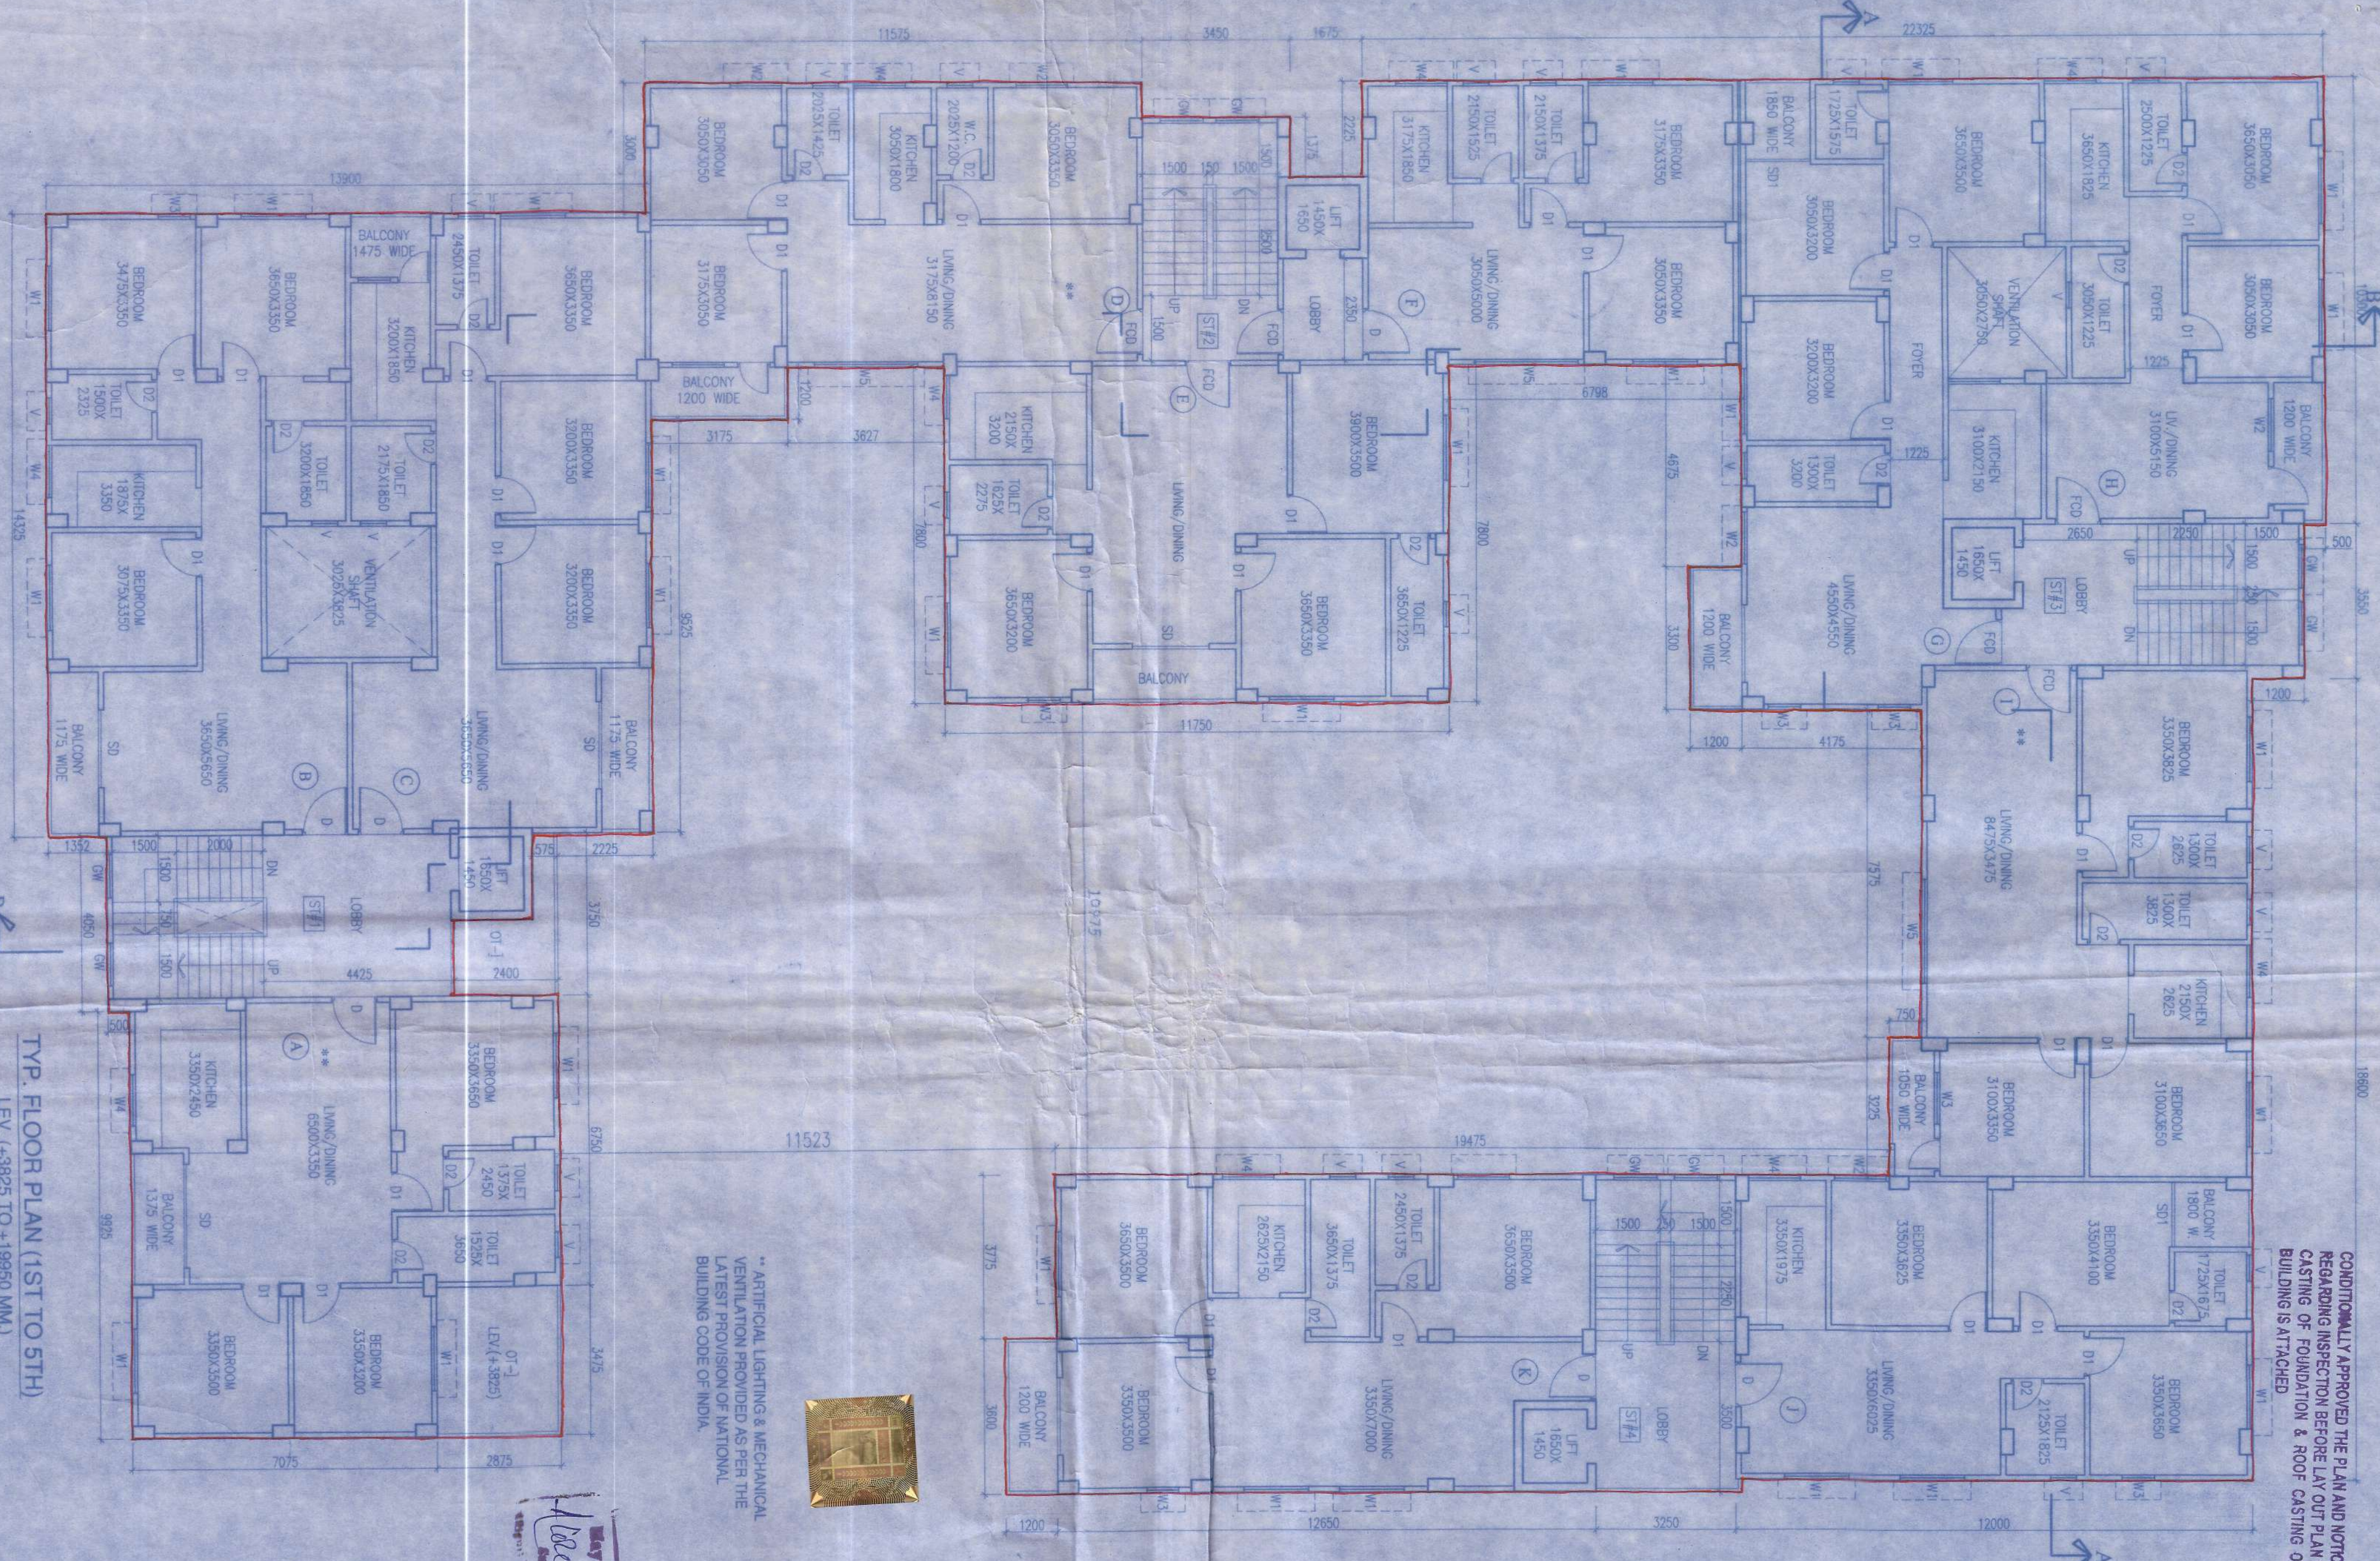

TYP. FLOOR PLAN (1ST TO 5TH)
LEV. (+9825 TO +10950 MM)
SCALE - 1:100

"ARTIFICIAL LIGHTING & MECHANICAL VENTILATION PROVIDED AS PER THE LATEST PROVISIONS OF NATIONAL BUILDING CODE OF INDIA."

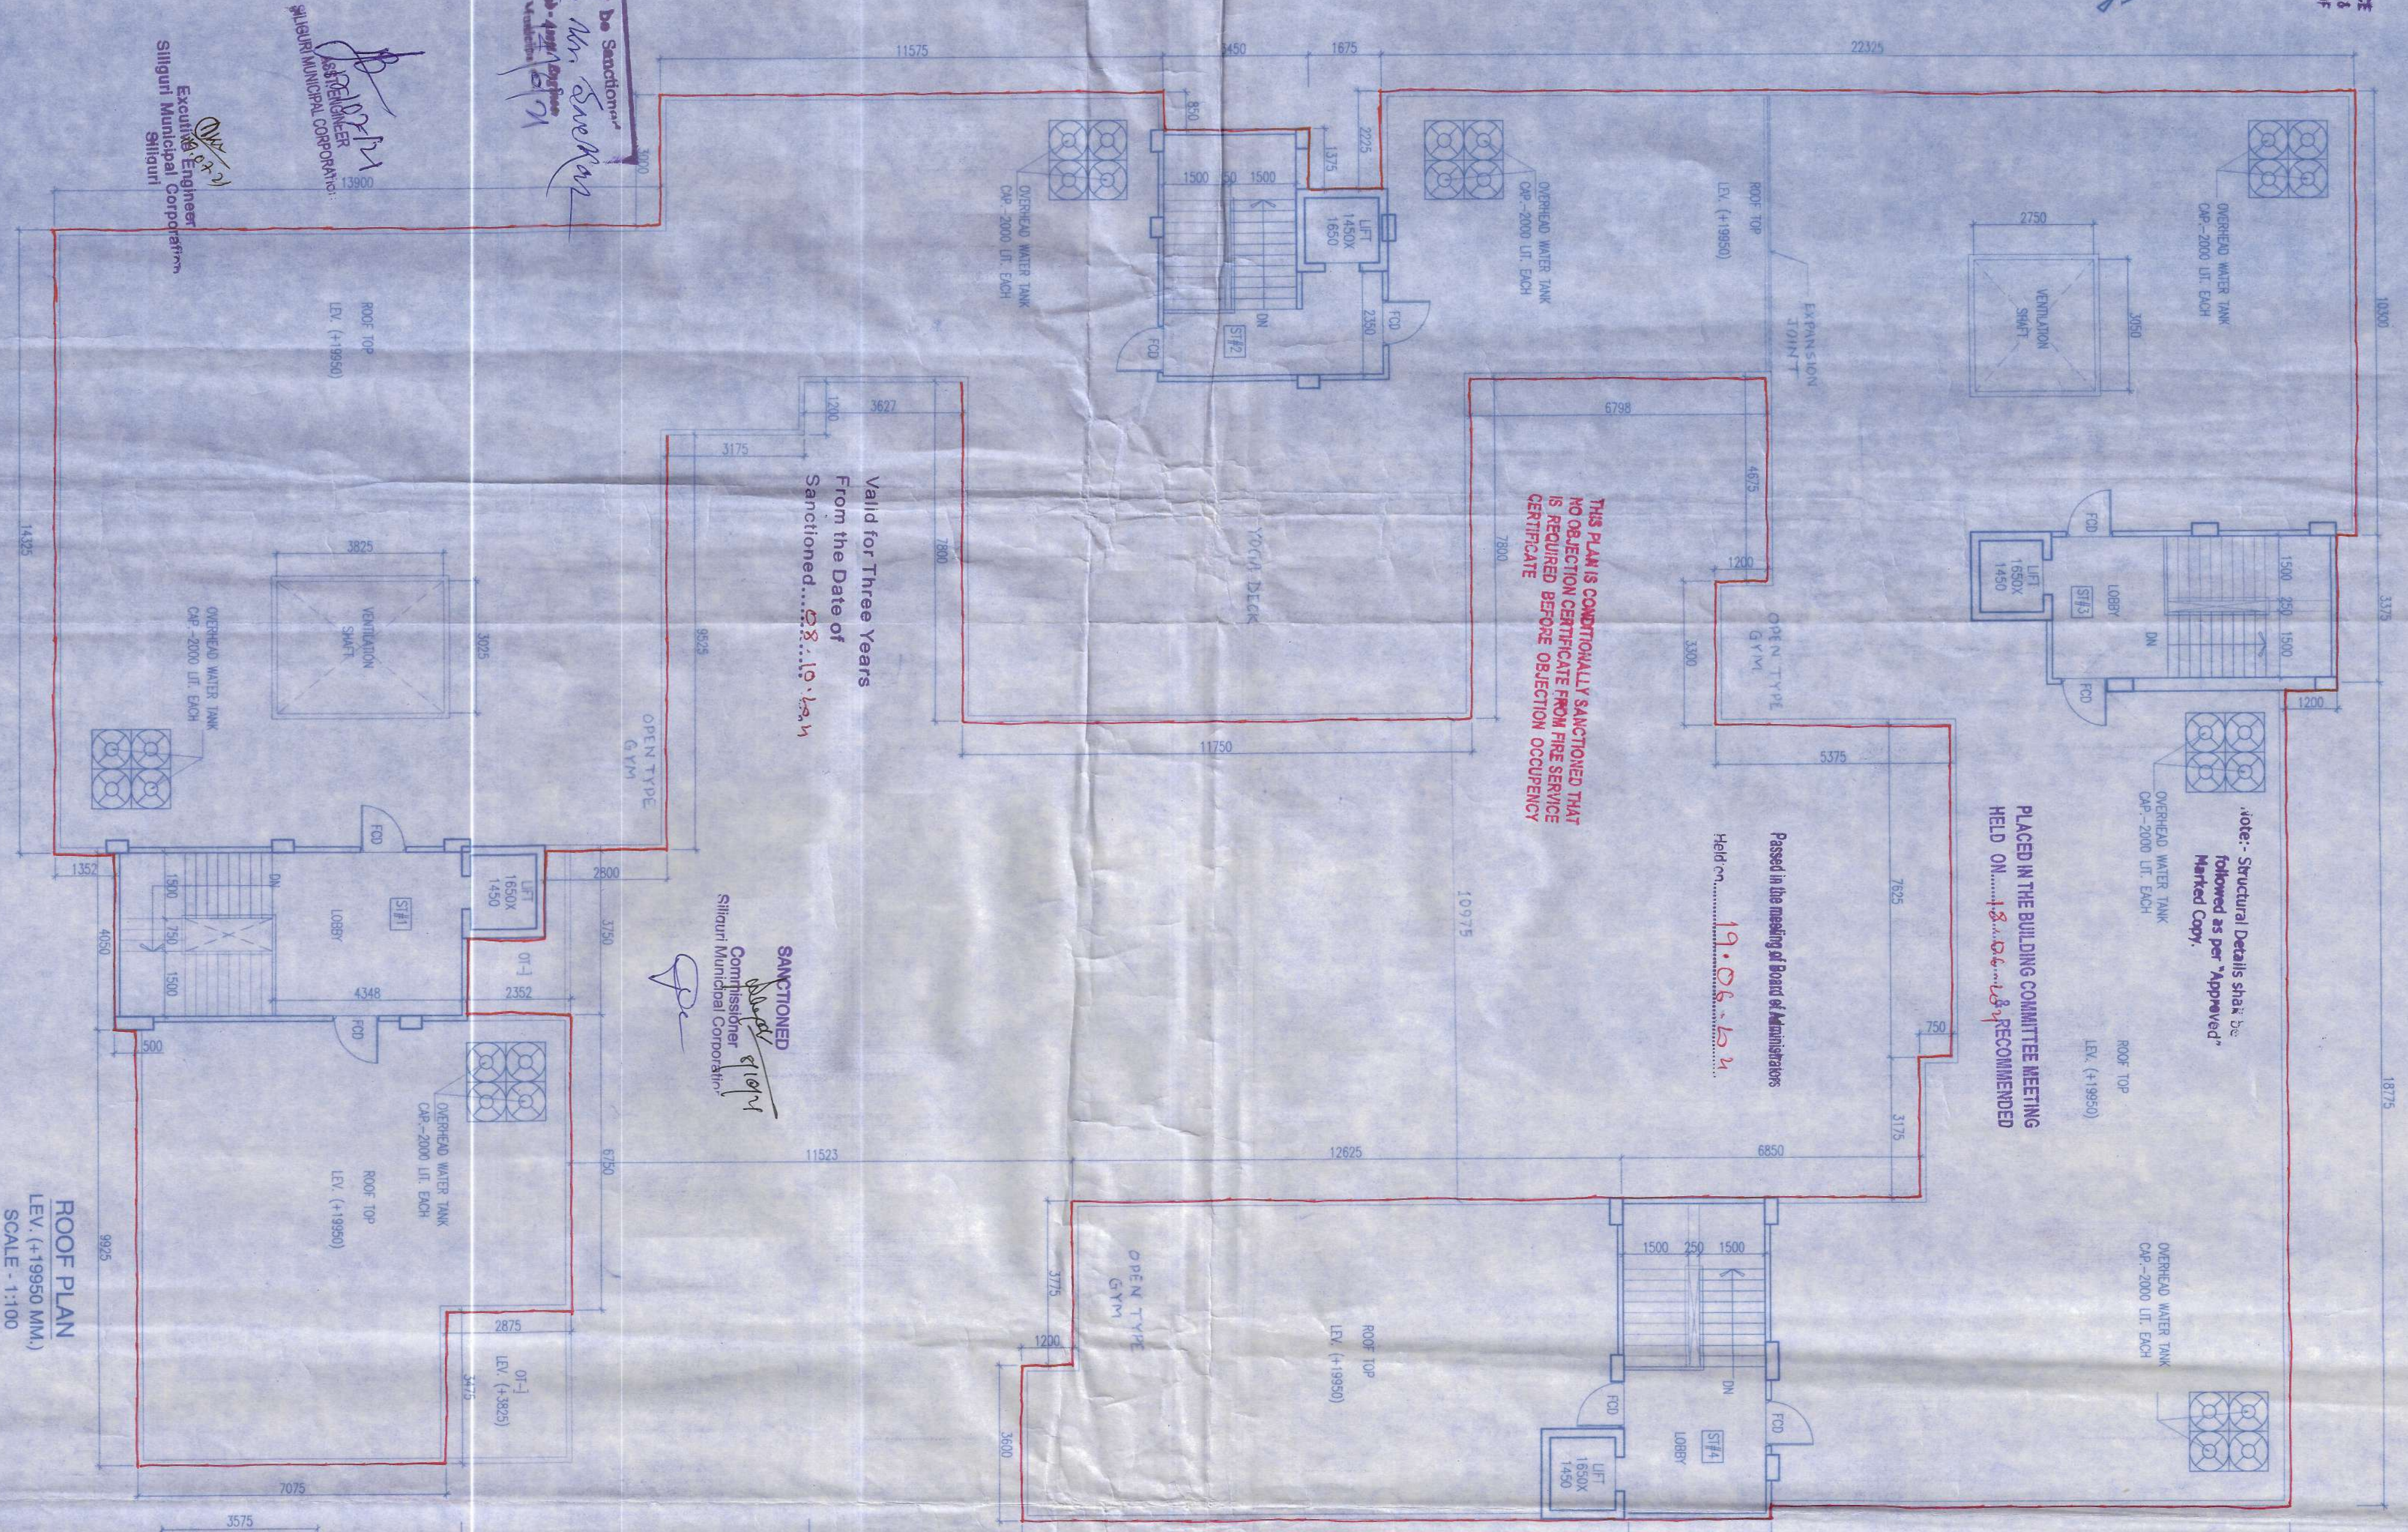

ROOF PLAN
LEV. (+9950 MM)
SCALE - 1:100


THIS PLAN IS CONDITIONALLY SANCTIONED THAT NO OBJECTION CERTIFICATE FROM FIRE SERVICE IS REQUIRED BEFORE OCCUPANCY CERTIFICATE

Passed in the meeting of Board of Administrators
Date: 19.06.24

Valid for Three Years
From the Date of
Sanctioned... 19.06.24

SANCTIONED
Sd/-
Sikring Municipal Corporation

Note - Structural Details shall be followed as per 'Approved' Marked Copy.
PLACED IN THE BUILDING COLUMN/BEAM MEETING HELD ON 18.06.24 - RECOMMENDED

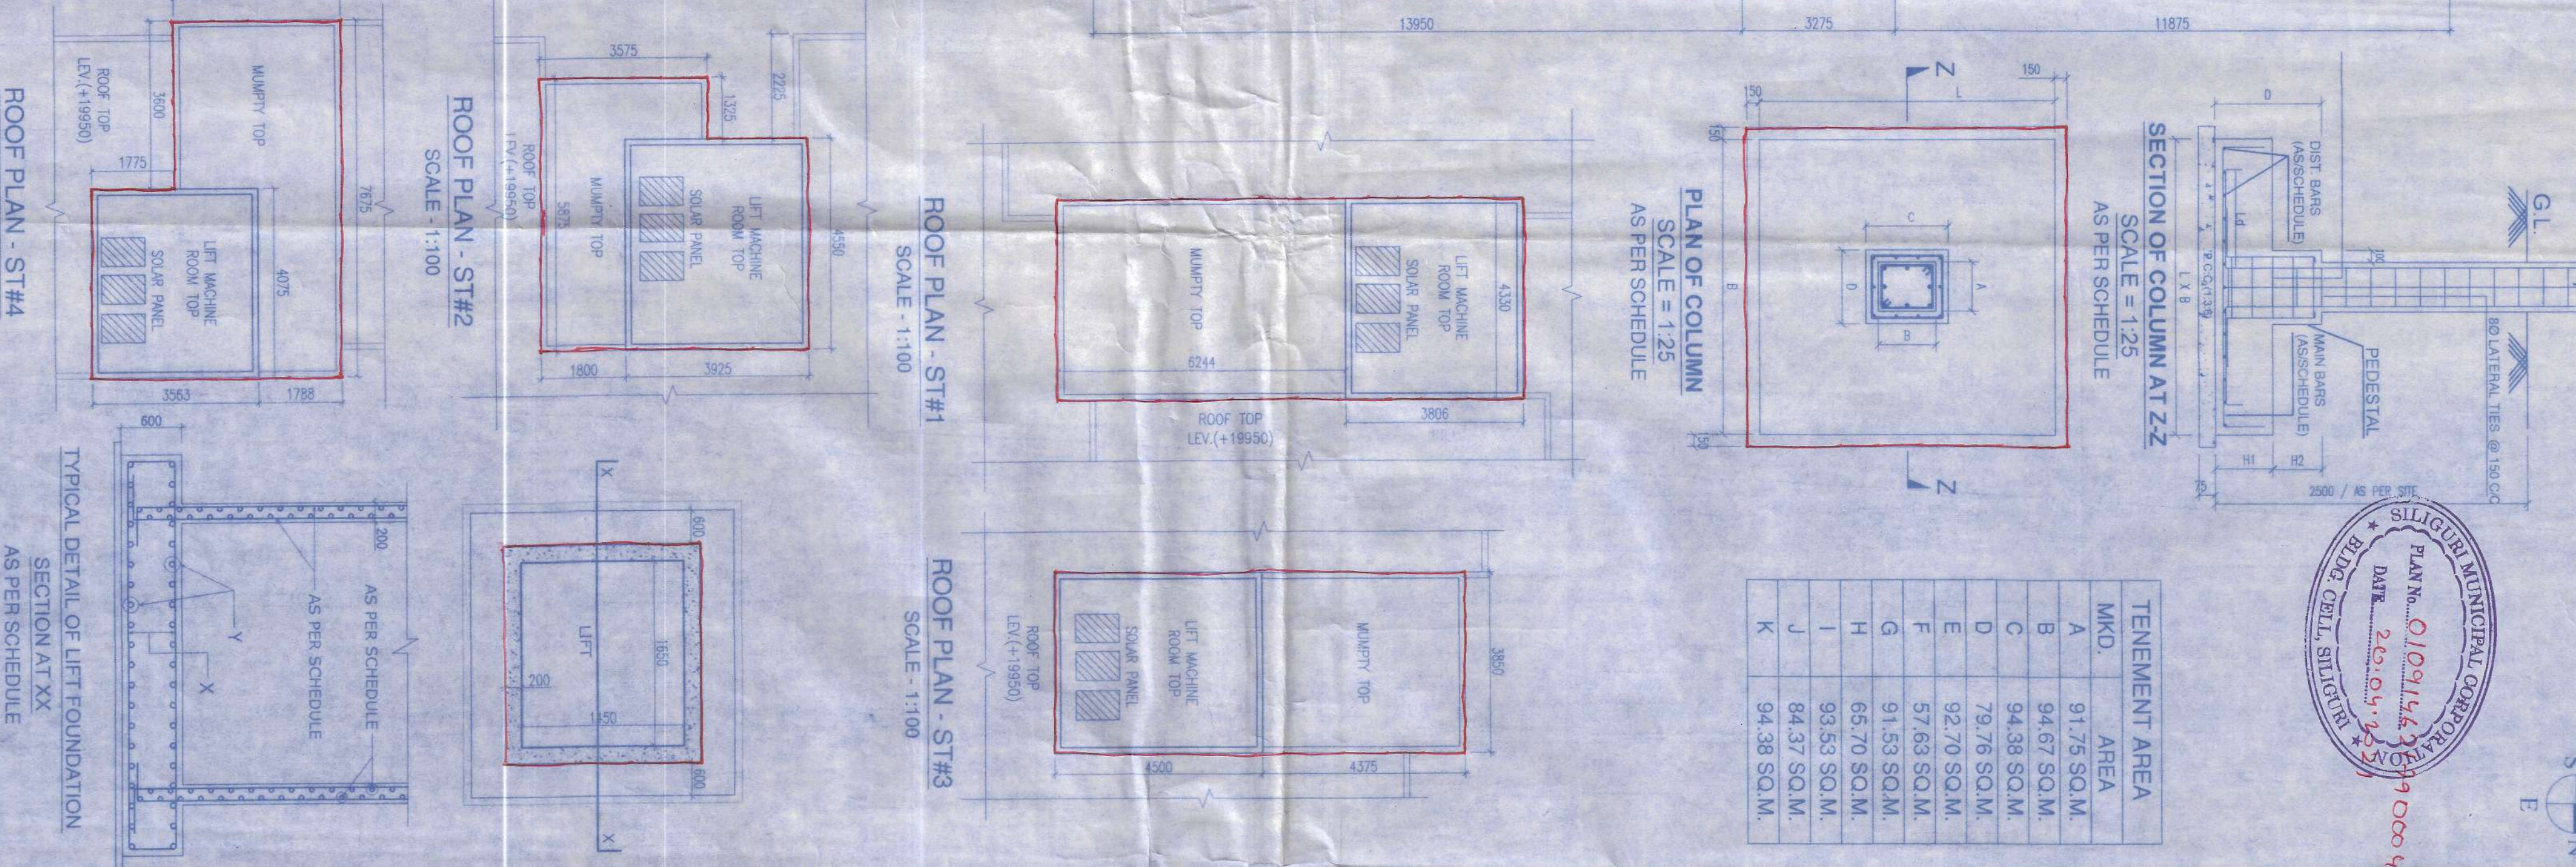

ROOF PLAN - ST#4
LEV. (+9950 MM)
SCALE - 1:100

ROOF PLAN - ST#2
SCALE - 1:100

ROOF PLAN - ST#1
SCALE - 1:100

ROOF PLAN - ST#3
SCALE - 1:100

MND.	AREA
A	91.73 SQ.M.
B	94.67 SQ.M.
C	94.38 SQ.M.
D	79.78 SQ.M.
E	92.70 SQ.M.
F	57.63 SQ.M.
G	91.53 SQ.M.
H	65.70 SQ.M.
I	93.53 SQ.M.
J	84.37 SQ.M.
K	94.38 SQ.M.



DECLARATION BY OWNER: I, THE UNDERSIGNED, HEREBY DECLARE THAT THE BUILDING PROPOSED FOR CONSTRUCTION...
DECLARATION BY GEO-TECHNICAL ENGR. S. Srinivas Reddy, SMC Emp. No. 499, 457, Bisan Road, Siggur...
DECLARATION BY L.B.S. I, THE UNDERSIGNED, HEREBY CERTIFY THAT THE PLAN, ELEVATION AND SECTIONS AND OTHER STRUCTURAL DETAILS...
SIGNATURE OF OWNER: S. Srinivas Reddy
SIGNATURE OF L.B.S.: S. Srinivas Reddy
SIGNATURE OF ARCHITECT: P. Prasad
TITLE: FLOOR PLANS & ROOF PLAN
DRAWN: S.M. SCALE: AS SHOWN
CHKD: S.M. SHEET NO: 02/03
Siddhanta Majumdar, Mainunder & Associates