



DETAILS OF UNDER GROUND WATER RESERVOIR

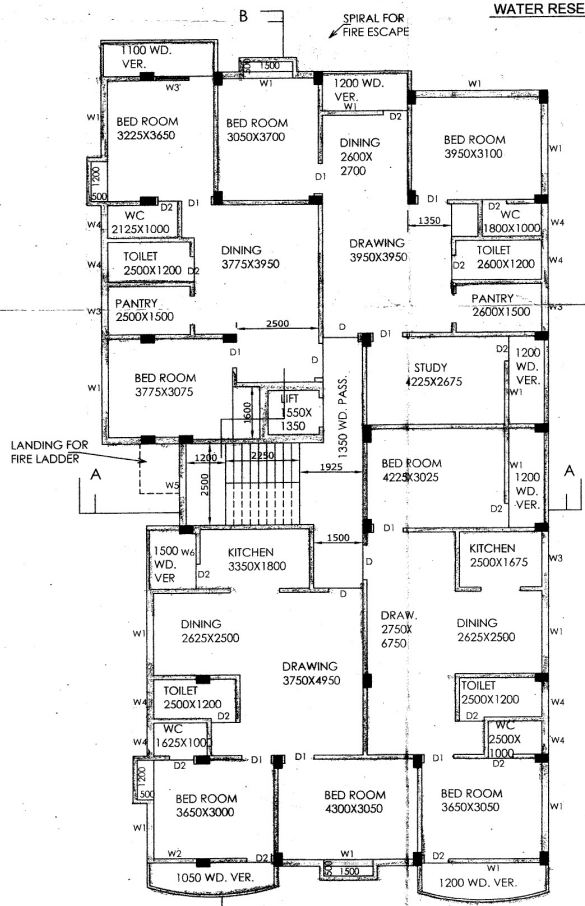

THIRD FLOOR PLAN
SCALE 1:100

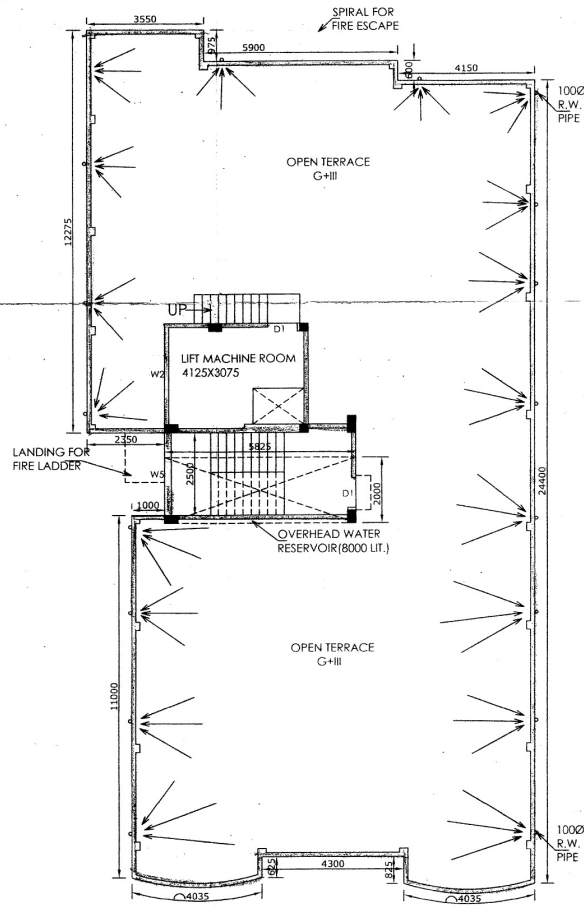

ROOF PLAN
SCALE 1:100

STATEMENT
 BUILDING PLAN FOR PROPOSED PRINCIPALLY RESIDENTIAL & PARTLY COMMERCIAL G+III STORIED BUILDING OF SATYABRATA DEY S/O LT. NARENDRANATH DEY, MALINA DEY W/O LT. DEBABRATA DEY & RUDRA DEY S/O LT. DEBABRATA DEY UNDER HOLD. NO. 40/37; WARD NO. 23; MOH: DEY GOLI; R.S. DAG NO.-5904, R.S. KHATTIAN NO.-4708,4709,4710;L.R. DAG NO.-7358, L.R. KHATTIAN NO.- 5489, 6913,2891; J.L NO.-20, MOUZA & P.S: CHINSURAH; UNDER HOOGHLY- CHINSURAH MUNICIPALITY, DIST. HOOGHLY.

AREA STATEMENT
 TOTAL LAND AREA : 7K-154 CH.-0 SFT OR 0.132 SAHA 533.17 SQM.
 EXIST. GROUND FLOOR COVD. AREA : 4050 SFT OR 376.39 SQM.
 PROP. GROUND FLOOR COVD. AREA : 575 SFT OR 53.43 SQM.
 (TO BE DEMILISHED)
 PROP. COMMERCIAL COVD. AREA : 386 SFT OR 35.87 SQM.
 PROP. PARKING COVD. AREA : 959 SFT OR 89.13 SQM.
 PROP. RESIDENTIAL COVD. AREA : 1827 SFT OR 169.8 SQM.
 OTHERS (STAIR) LIFT AREA : 280 SFT OR 26.02 SQM.
 PROP. TOTAL GR. FL. COVD AREA : 3452 SFT OR 320.82 SQM.
 PROP. FIRST FLOOR COVD AREA : 3452 SFT OR 320.82 SQM.
 PROP. SECOND FLOOR COVD. AREA : 3452 SFT OR 320.82 SQM.
 PROP. THIRD FLOOR COVD. AREA : 3452 SFT OR 320.82 SQM.
 PROP. TOTAL RESIDENTIAL (FLAT) COVD. AREA : 13422 SFT OR 1247.4 SQM
 HEIGHT OF THE BUILDING (FROM G.L.) : 12.5 M
 AREA OF OPEN SPACE LEFT : 212.35 SQM.(39.82%)
 NO. OF STAIR : 1 NO. OF S. TANK : 1
 TOTAL NO. OF FLATS AT 1ST, 2ND, 3RD FLOOR : 4X3+2=14 NOS.

1. Satyabrata dey
 2. S/o of ch
 3. Rudra dey
 SIG. OF OWNERS

Ashis Kumar Nandi
Ashis Kumar Nandi
 Regd. Planner & Estimator
 Hooghly Chinsurah Municipality
 Reg.No. 21 of 2020-20
 SIG. OF ENGINEER

NOTES:
 * PROP. WINDOWS ARE GRILL COVD. WINDOWS.
 (EXCEPT TOI. & STAIR WINDOW)
 * ALL DIMENSIONS ARE IN MM.
 * ALL EXTERNAL WALLS ARE 200THK. & INTERNAL WALLS ARE 125/75 THK.
 * LAND BOUNDARY AS PER PHYSICAL POSSESSION

SCHEDULE OF DOORS & WINDOWS:					
MKD.	WIDTH	HIGHT	MKD.	WIDTH	HIGHT
D	1050	2000	W1	1500	1200
D1	925	2000	W2	1200	1200
D2	750	2000	W3	1000	1050
			W4	450	600
			W5	900	1500
			W6	900	1050

ARCHITECT'S & ENGINEER
 SHUKER MUKHERJEE ROAD
 BARABATI, KHANDRAKOLMO

SCALE: 1:100
 1:50
 1:25

DRAWN BY
 [Signature]

CHECKED BY
 [Signature]