



S.A.F.
Berhampore Municipality
SANCTIONED

Vice-Chairman
Berhampore Municipality
Sanctioned vide BH No. 31
Date: 10/03/2022
Sanctioned is valid for 3
(Three) years only.
Completion report must be
Submitted after Completion
of work.

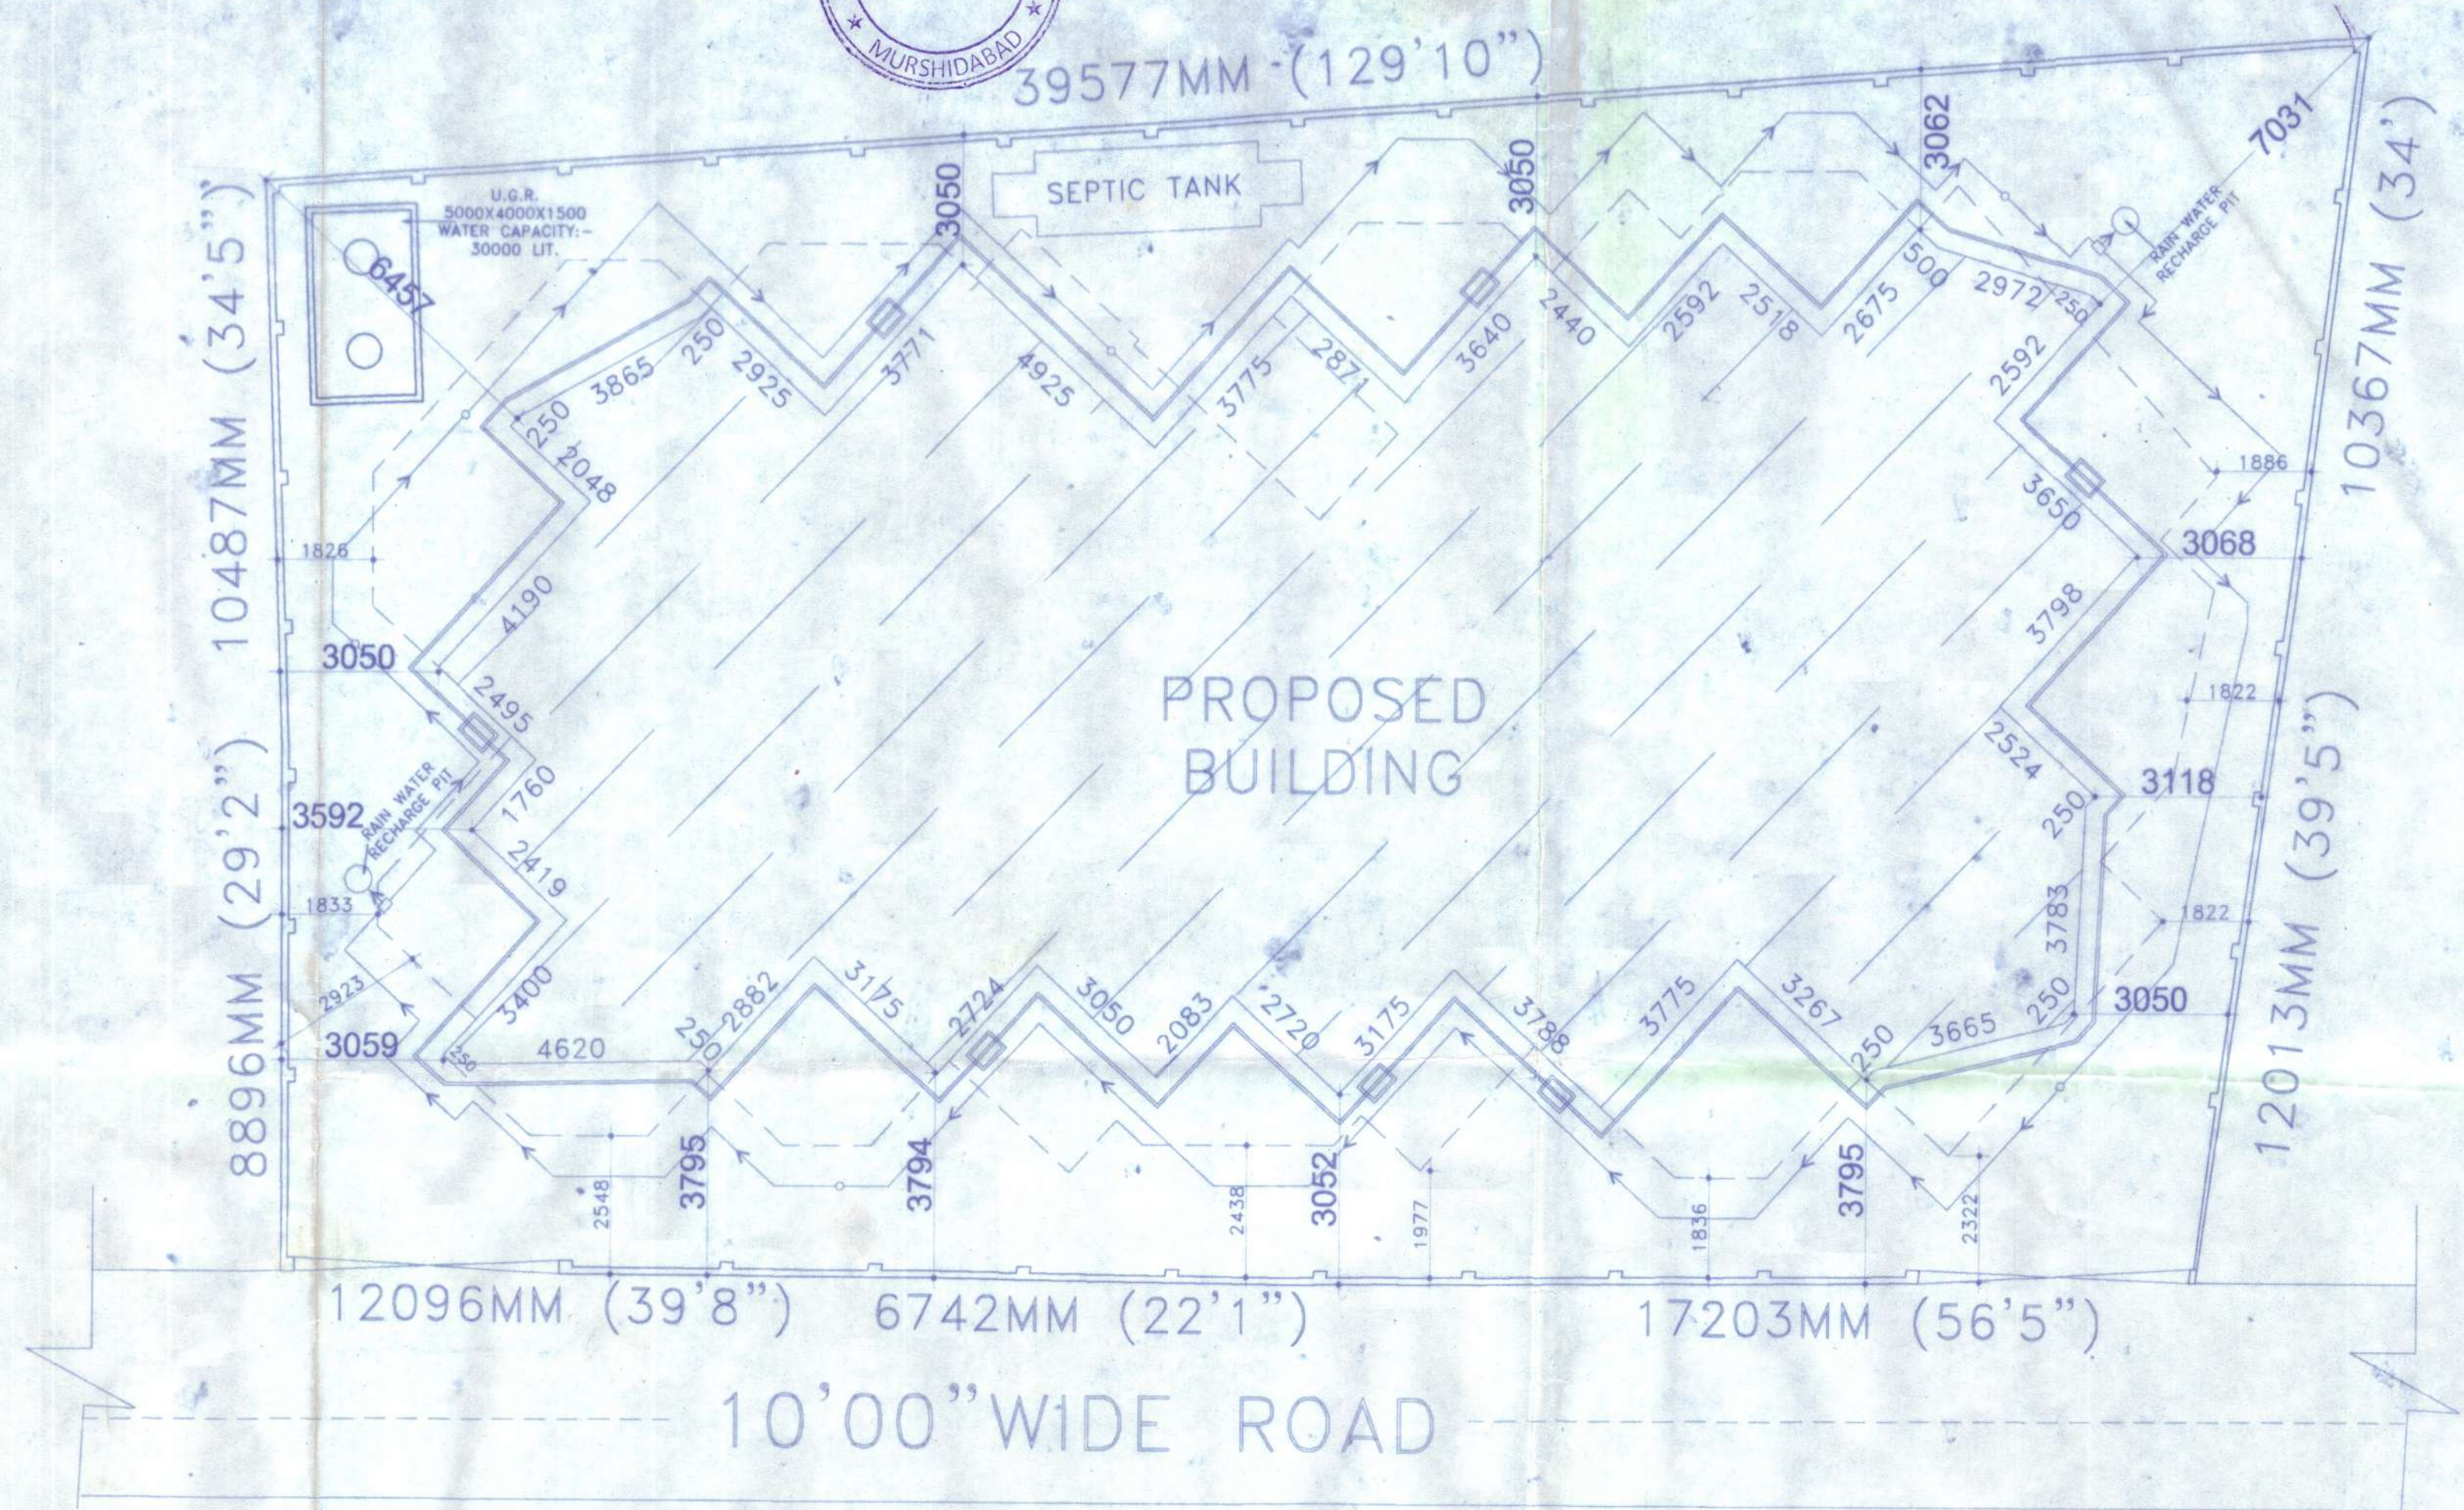

SITE PLAN
SCALE: 1:100

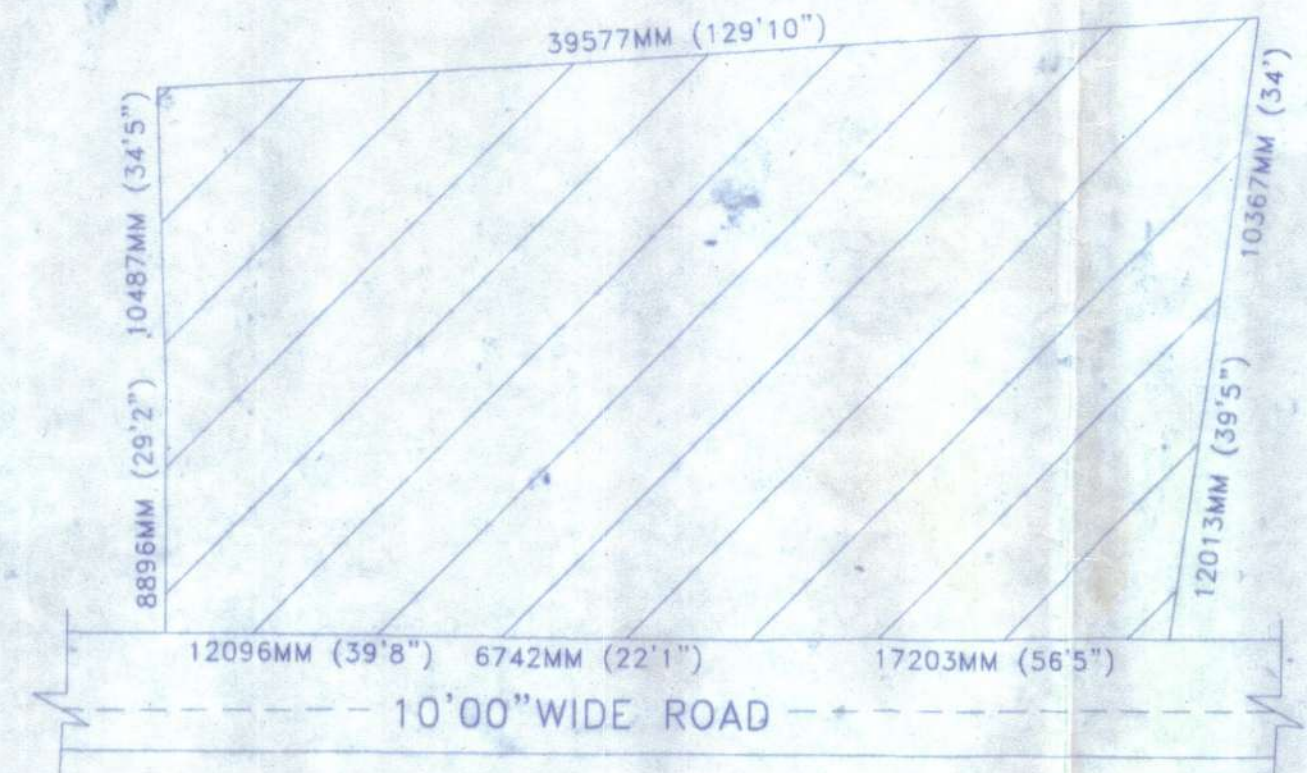

LAYOUT MAP
SCALE: 1:200

SCHEDULE OF DOOR & WINDOW:-

MARK	SIZE	DESCRIPTION
D1	1000X2100	FULLY PNL
D2	900X2100	FULLY PNL
D3	750X2100	FULLY PNL
W	1800X1200	SLIDING WINDOW
W1	1500X1200	SLIDING WINDOW
W2	1000X1200	SLIDING WINDOW
V	600X450	UPVC MOVABLE VENTILATOR
V1	VENTILATION FOR STAIR CASE.	

PROJECT NAME:-

PLAN OF PROPOSED 6TH FLOOR RESIDENTIAL BUILDING OF FIJAX CONSTRUCTION PVT LTD REPRESENTED BY ITS DIRECTOR MANOAR HOSSAIN MANDAL S/O- MOHIRUDDIN MANDAL R.S PLOT NO-1122, LR PLOT 12, Nisubang, NO-790,789,KHATIAN, Bani Road, NO-6929,6951,6925,7349 J.L NO-89 MOUZA: -ADHYANAGAR, DIST-MURSHIDABAD, PIN-742101.

NOTES:-

1. ALL DIMENSIONS ARE IN M.M. AND ALL LEVEL ARE IN M.
2. WRITTEN DIMENSIONS MUST BE FOLLOWED
3. ALL EXTERNAL WALLS 250TH. & INTERNAL WALLS 125TH. UNLESS OTHERWISE MENTIONED.
4. ALL MASONRY WORKS ARE BOUNDED BY CEMENT MORTAR (1:6) & (1:4).
5. EXTERNAL PLASTER IS 25THK. & INTERNAL PLASTER IS 12MM.THK.
6. ALL CONC. GRADE IS M25 & AND GRADE OF STEEL FE-500
7. 250THK. BRICK WORK IN 1:6 MORTAR
8. 125THK. & 75THK. BRICK WORK IN 1:4 MORTAR
9. 150 WIDE SURFACE DRAIN SHOULD BE PROVIDED ALL ROUND THE BUILDING.
10. 25% OF THE BUILDING TO BE CONSTRUCTED USING FLY-ASH BRICKS

AREA CALCULATION:-

LAND AREA	FLOOR AREA	
687.90 SQ.M.	SIXTH FLOOR	468.59 SQ.M.
17.00 Decimal		

SIGNATURE OF ENGINEER:-

Hirok Ghosh
HIROK GHOSH
Consultant Civil Engineer (Class-A)
Lic No. L.B.P.M.1651/AMC.DMCI/BD/165
DCE, B.TECH, G.I.D.S, Durgapur-16
Contact No.-7602984157

SIGNATURE OF DEVELOPER/OWNER

TITLE:-

6TH FLOOR PLAN, ROOF PLAN, FRONT SIDE ELEVATION, SECTION A-B.

REV-00
DATE : 08.03.2022
SCALE : 1:100
PROJECT NAME:-
SHEET NO:- GIDS/ARCH-02/02

