

**COMPLETION PLAN OF G+IV STORIED
RESIDENTIAL CUM COMMERCIAL BUILDING AT C.S.
DAG NO - 286, 284,
R.S. DAG NO- 300,302,303,304,
MOUZA -RECKJOANI, UNDER
C.S. KHATIAN NO - 1872 & 1894,
R.S. KHATIAN NO - 1939, 2340, 2341, L.R. KHATIAN
NO - 5501, 5500, J.L. NO - 13, R.S. NO - 198,
TOUZI NO 2998, P.S. - RAJARHAT, UNDER
RAJARHAT BISHNUPUR 1 NO. GRAM PANCHAYAT
UNDER RAJARHAT PANCHAYAT SAMITY**

AREA STATEMENT

1. LAND AREA - 14 K - 13 CH - 26 SQFT. = 991.73 SQM.
2. PROPOSED GROUND FLOOR COVERED AREA
(BLOCK-A = 169.00 SQM. + BLOCK - B = 323 .57 SQM. = 492.57 SQM.
5. PROPOSED TYPICAL FLOOR AREA
(BLOCK-A = 192.20 SQM. + BLOCK - B = 323.57 SQM. = 515.77 SQM.

OWNERS -
1) MANOHAR LAL RUDANI
2) VANITA BEN RUDANI

Manohar Rudani
Vanita Rudani

SIG. OF OWNER

APPROVED
COMPLETION PLAN

[Signature]
Executive Officer
Rajarahat Panchayat Samity
Rajarahat, North 24 Parganas


[Signature]
AKASH MALAKAR
B.TECH CIVIL
Reg. No. - 141270110340
OF 2014-2015
9804666921 / 7003043220

SIG. OF STRUCTURAL ENGINEER


1. ALL DIMENSIONS ARE IN MM.
2. PROJECTION OF ALL CHAJJAS, CORNICES & ARCHITECTURAL FEATURES UNLESS OTHERWISE SPECIFICALLY MENTIONED, WILL BE 450 MM FROM THE OUTER SURFACE OF THE WALL ELEMENTS PROJECTED OUTSIDE THE EXTERNAL WALLS ARE ALL ARCHITECTURAL FEATURES.
3. EXTERNAL WALLS ARE ALL 200 MM & 125 MM THICK UNLESS OTHERWISE SPECIFICALLY MENTIONED.
4. INTERNAL WALLS ARE ALL 75 MM THICK UNLESS OTHERWISE SPECIFICALLY MENTIONED.
5. ALL R.C.C. WORKS ARE
(a) M 20 GRADE CONCRETE.
(b) ALL REINFORCEMENTS ARE OF Fe 415 GRADE.
6. THICKNESS OF ALL FLOOR SLABS ARE 100 MM UNLESS OTHERWISE SPECIFICALLY MENTIONED.

DOORS & WINDOWS SCHEDULE :-


DOORS		WINDOWS	
WIDTH	HEIGHT	MKD.	WIDTH
1050	2100	W1	1500
900	2100	W2	1200
750	2100	W3	600
		W4	900

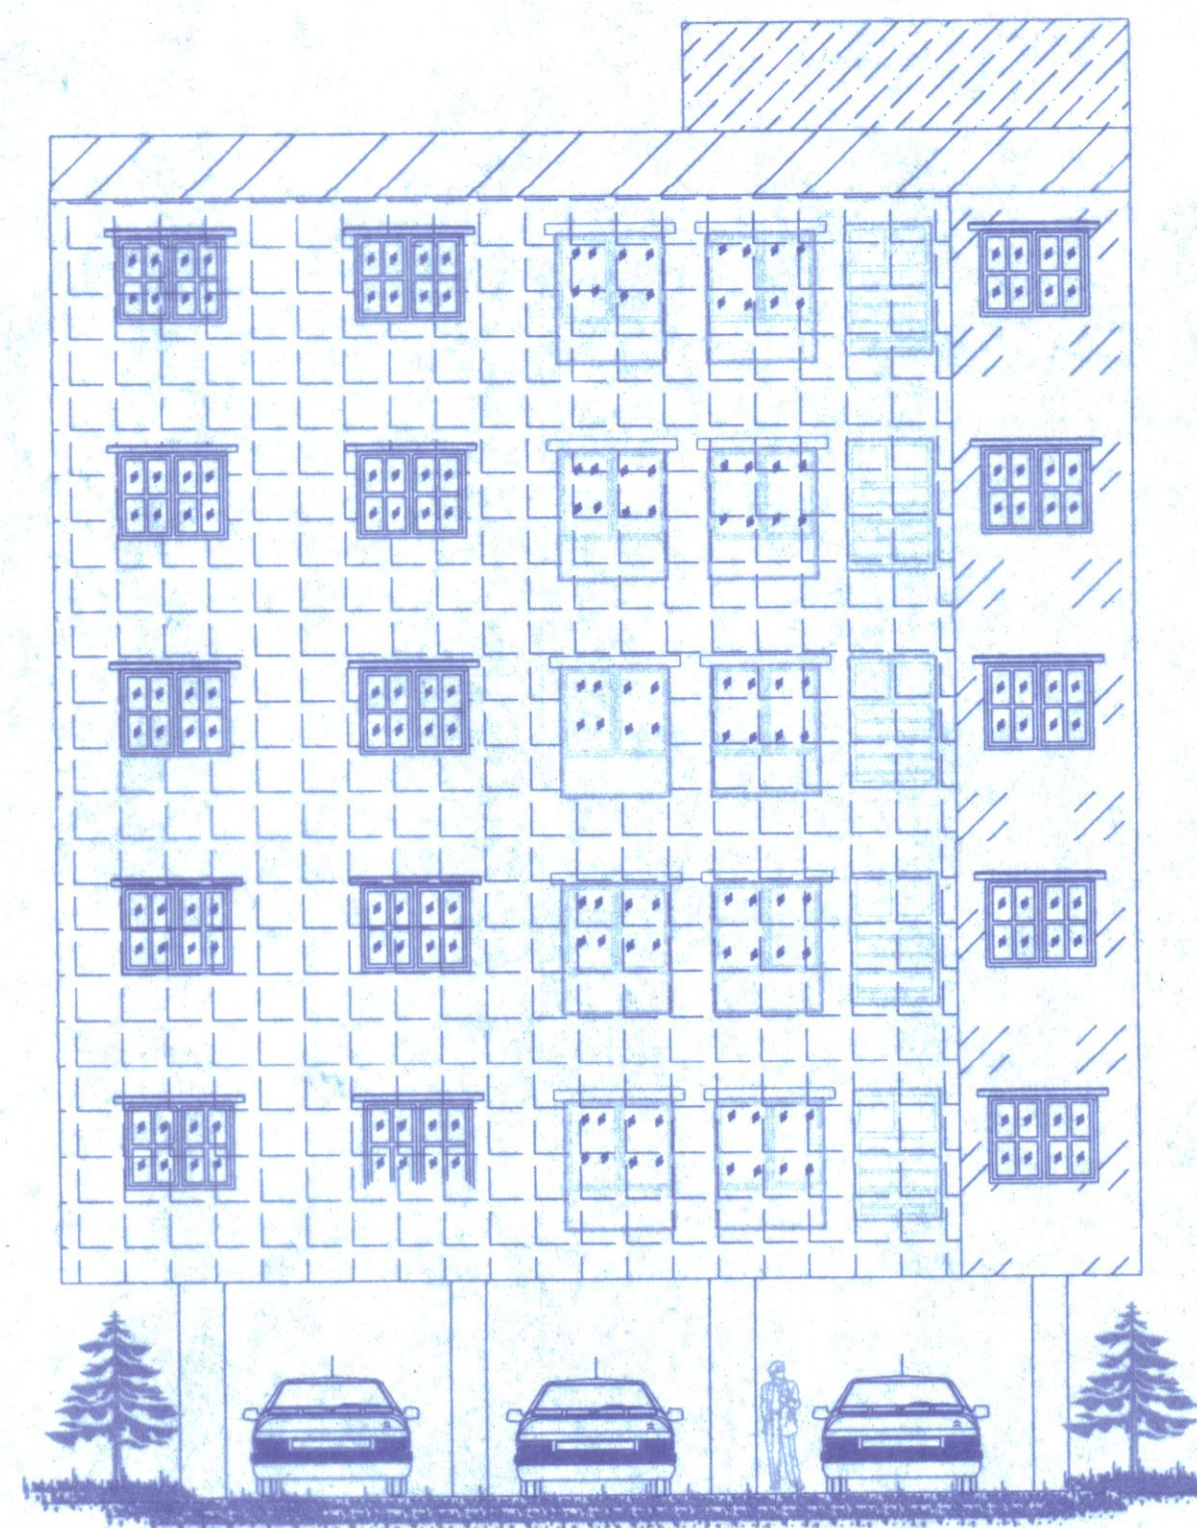


FRONT ELEVATION (BLOCK-B)
SCALE: 1:100

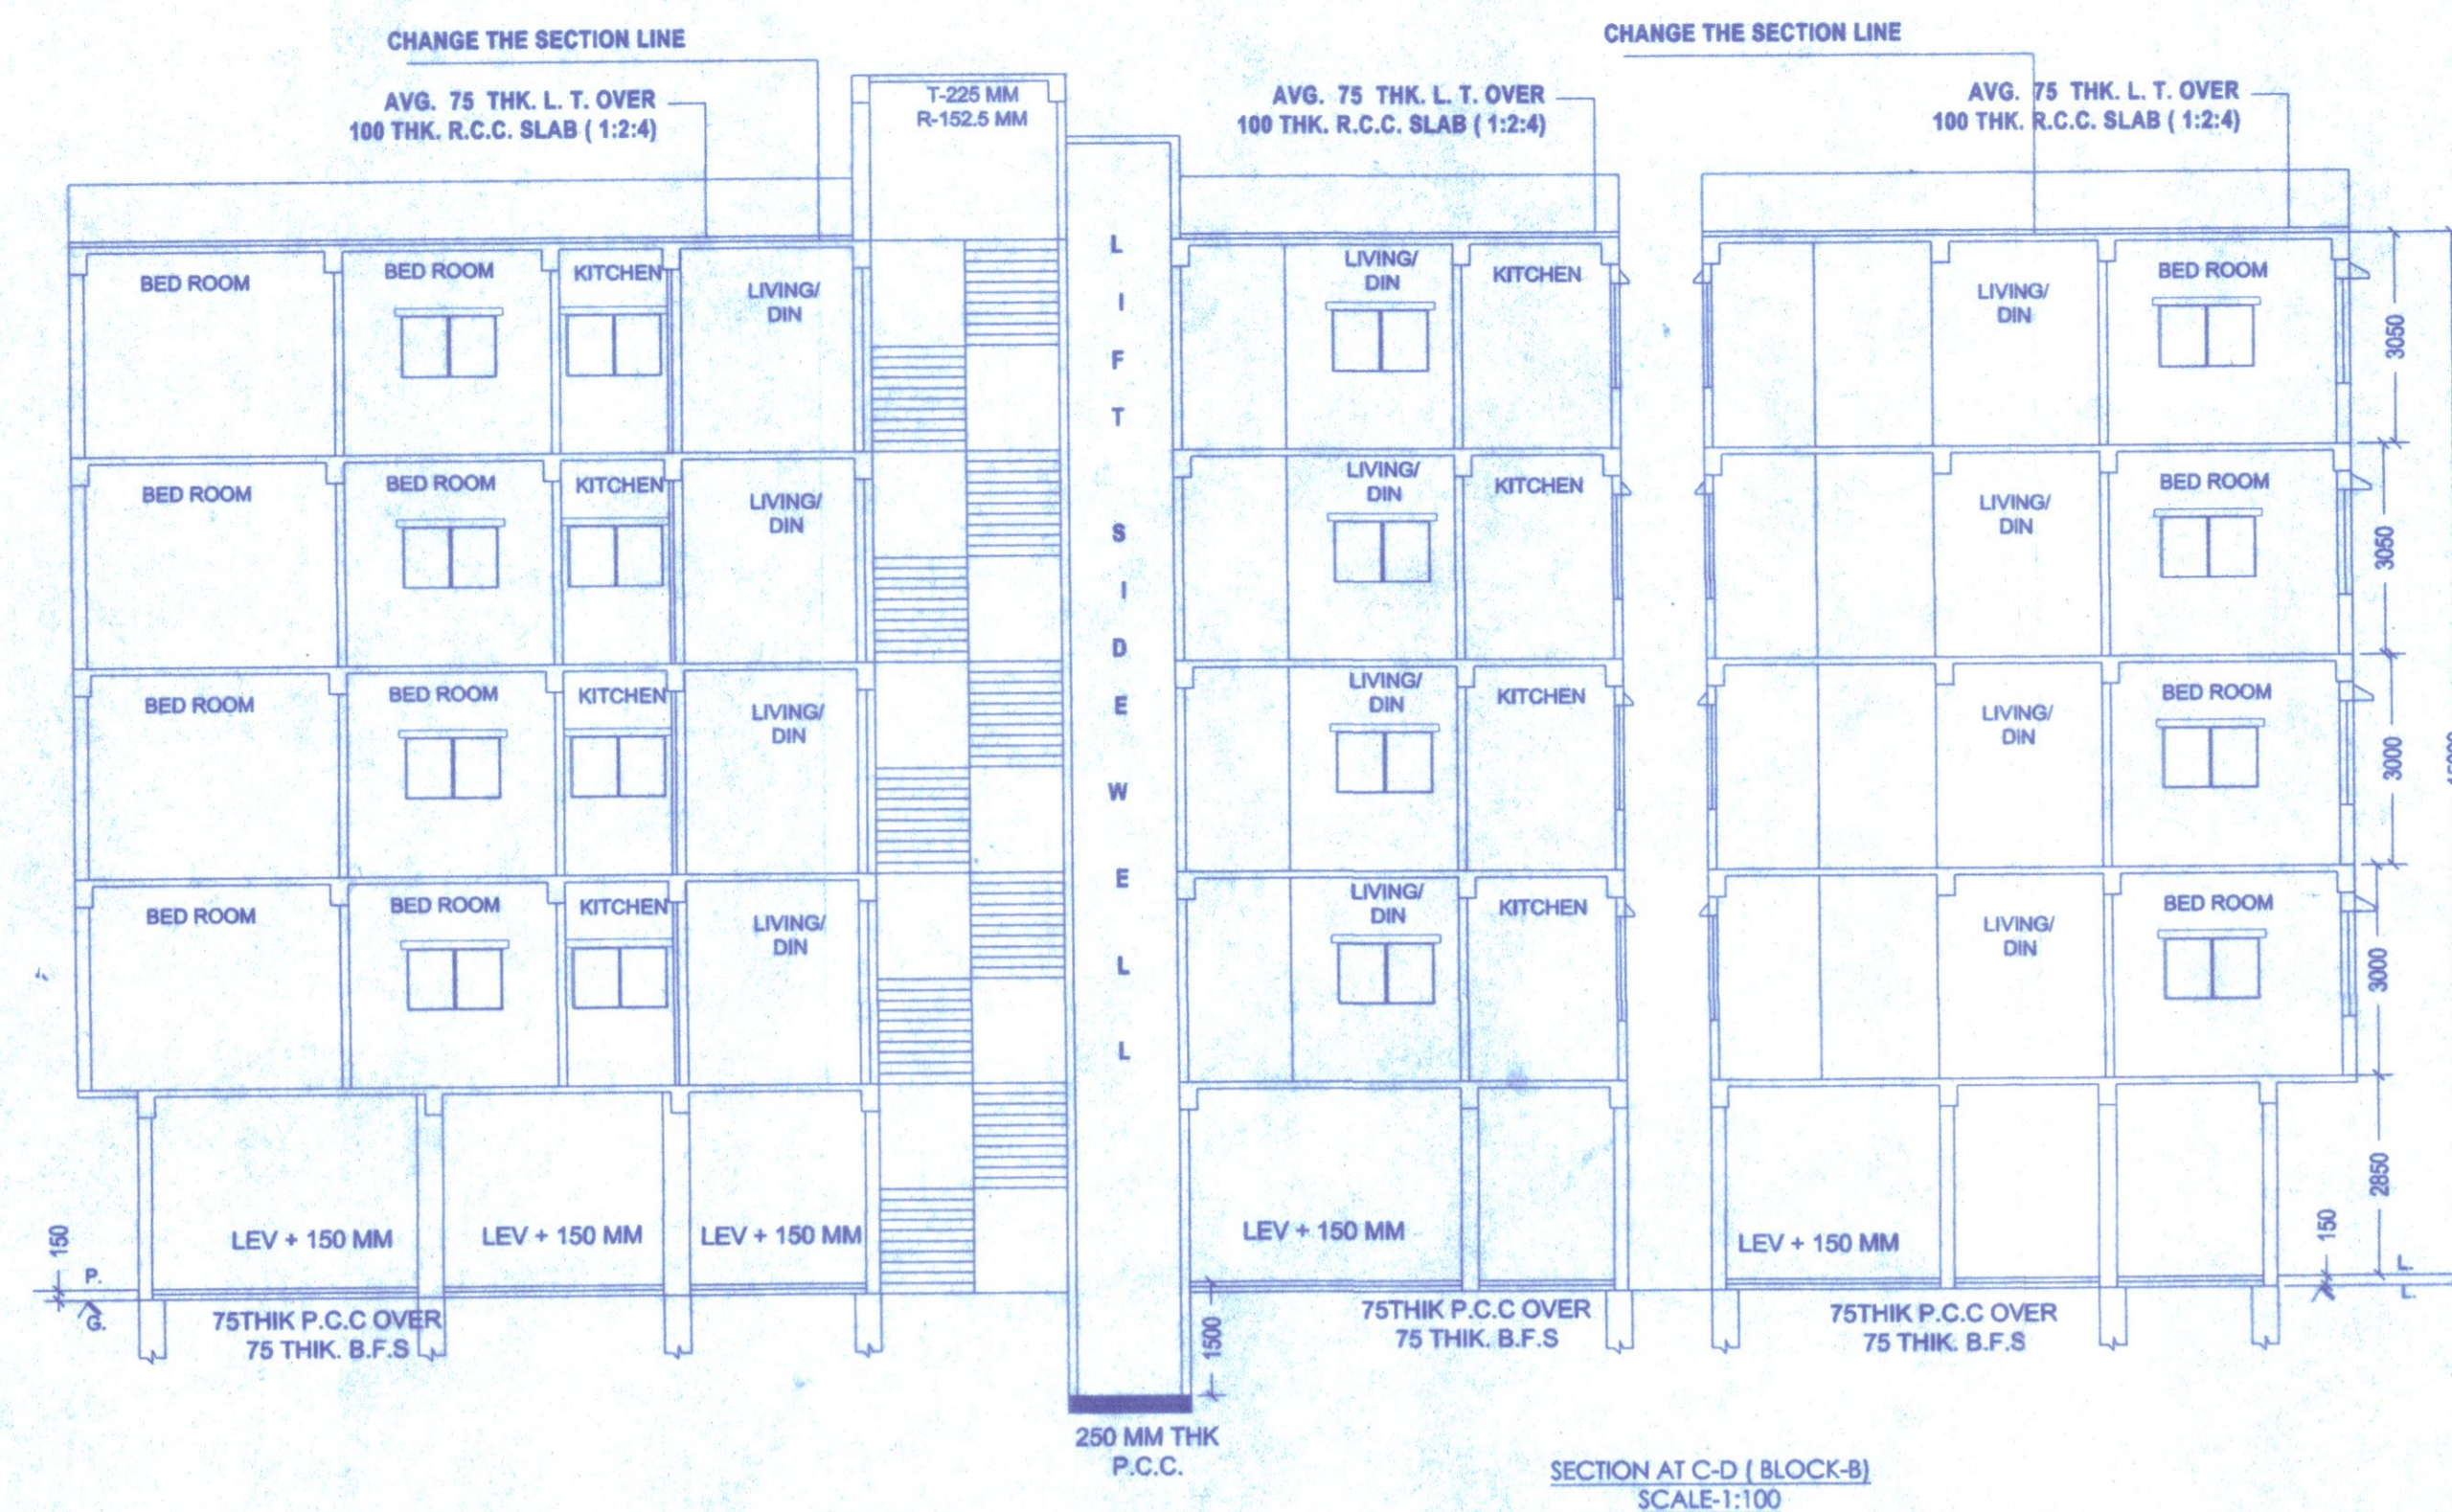


SECTION AT C-D (BLOCK-B)
SCALE: 1:100

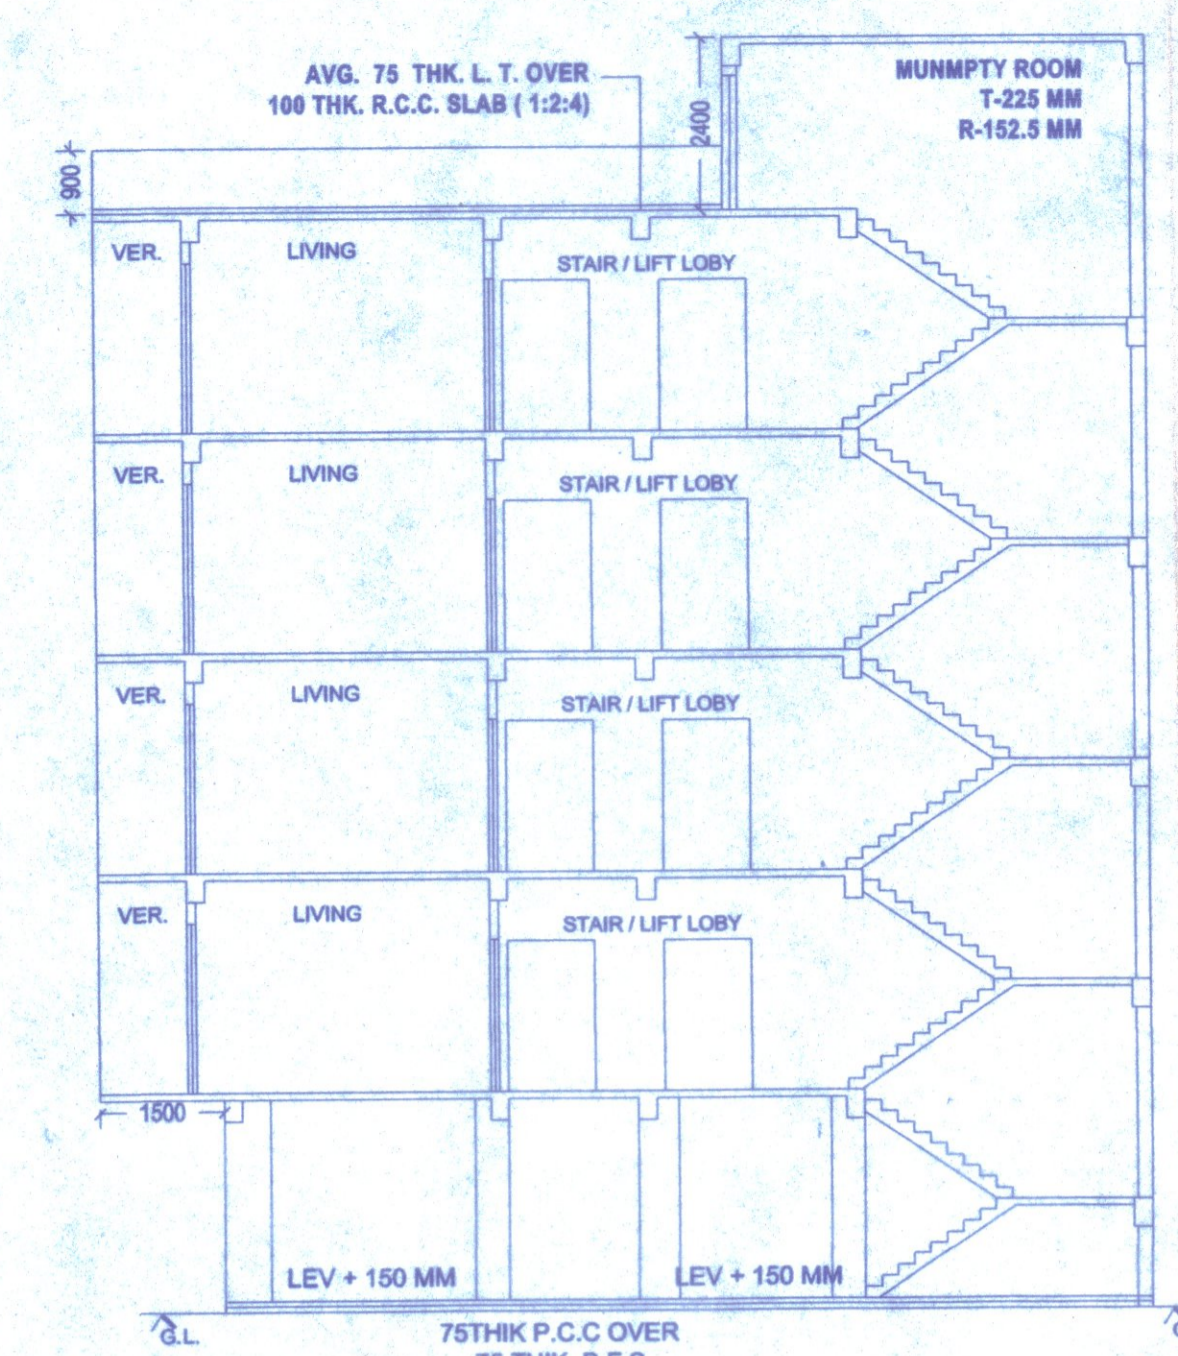


SECTION AT A-B (BLOCK-B)
SCALE: 1:100

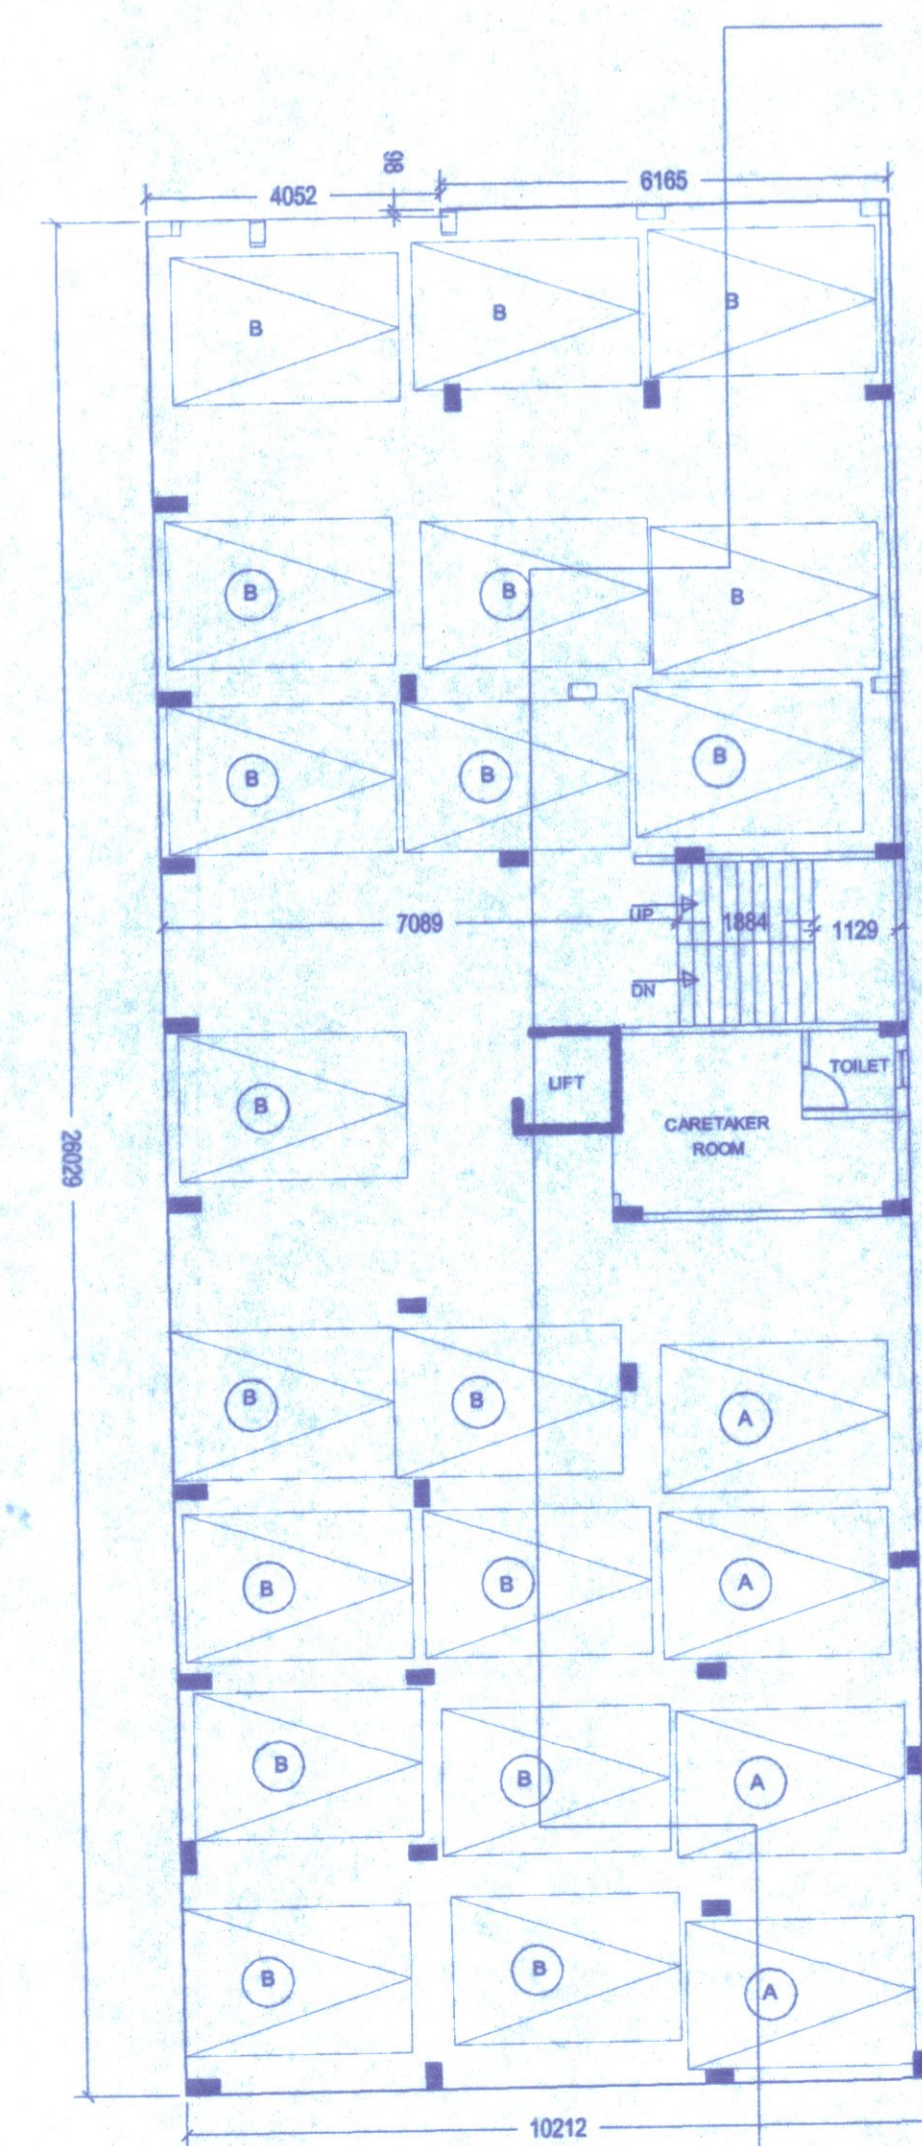

GROUND FLOOR PLAN
SCALE - 1:100

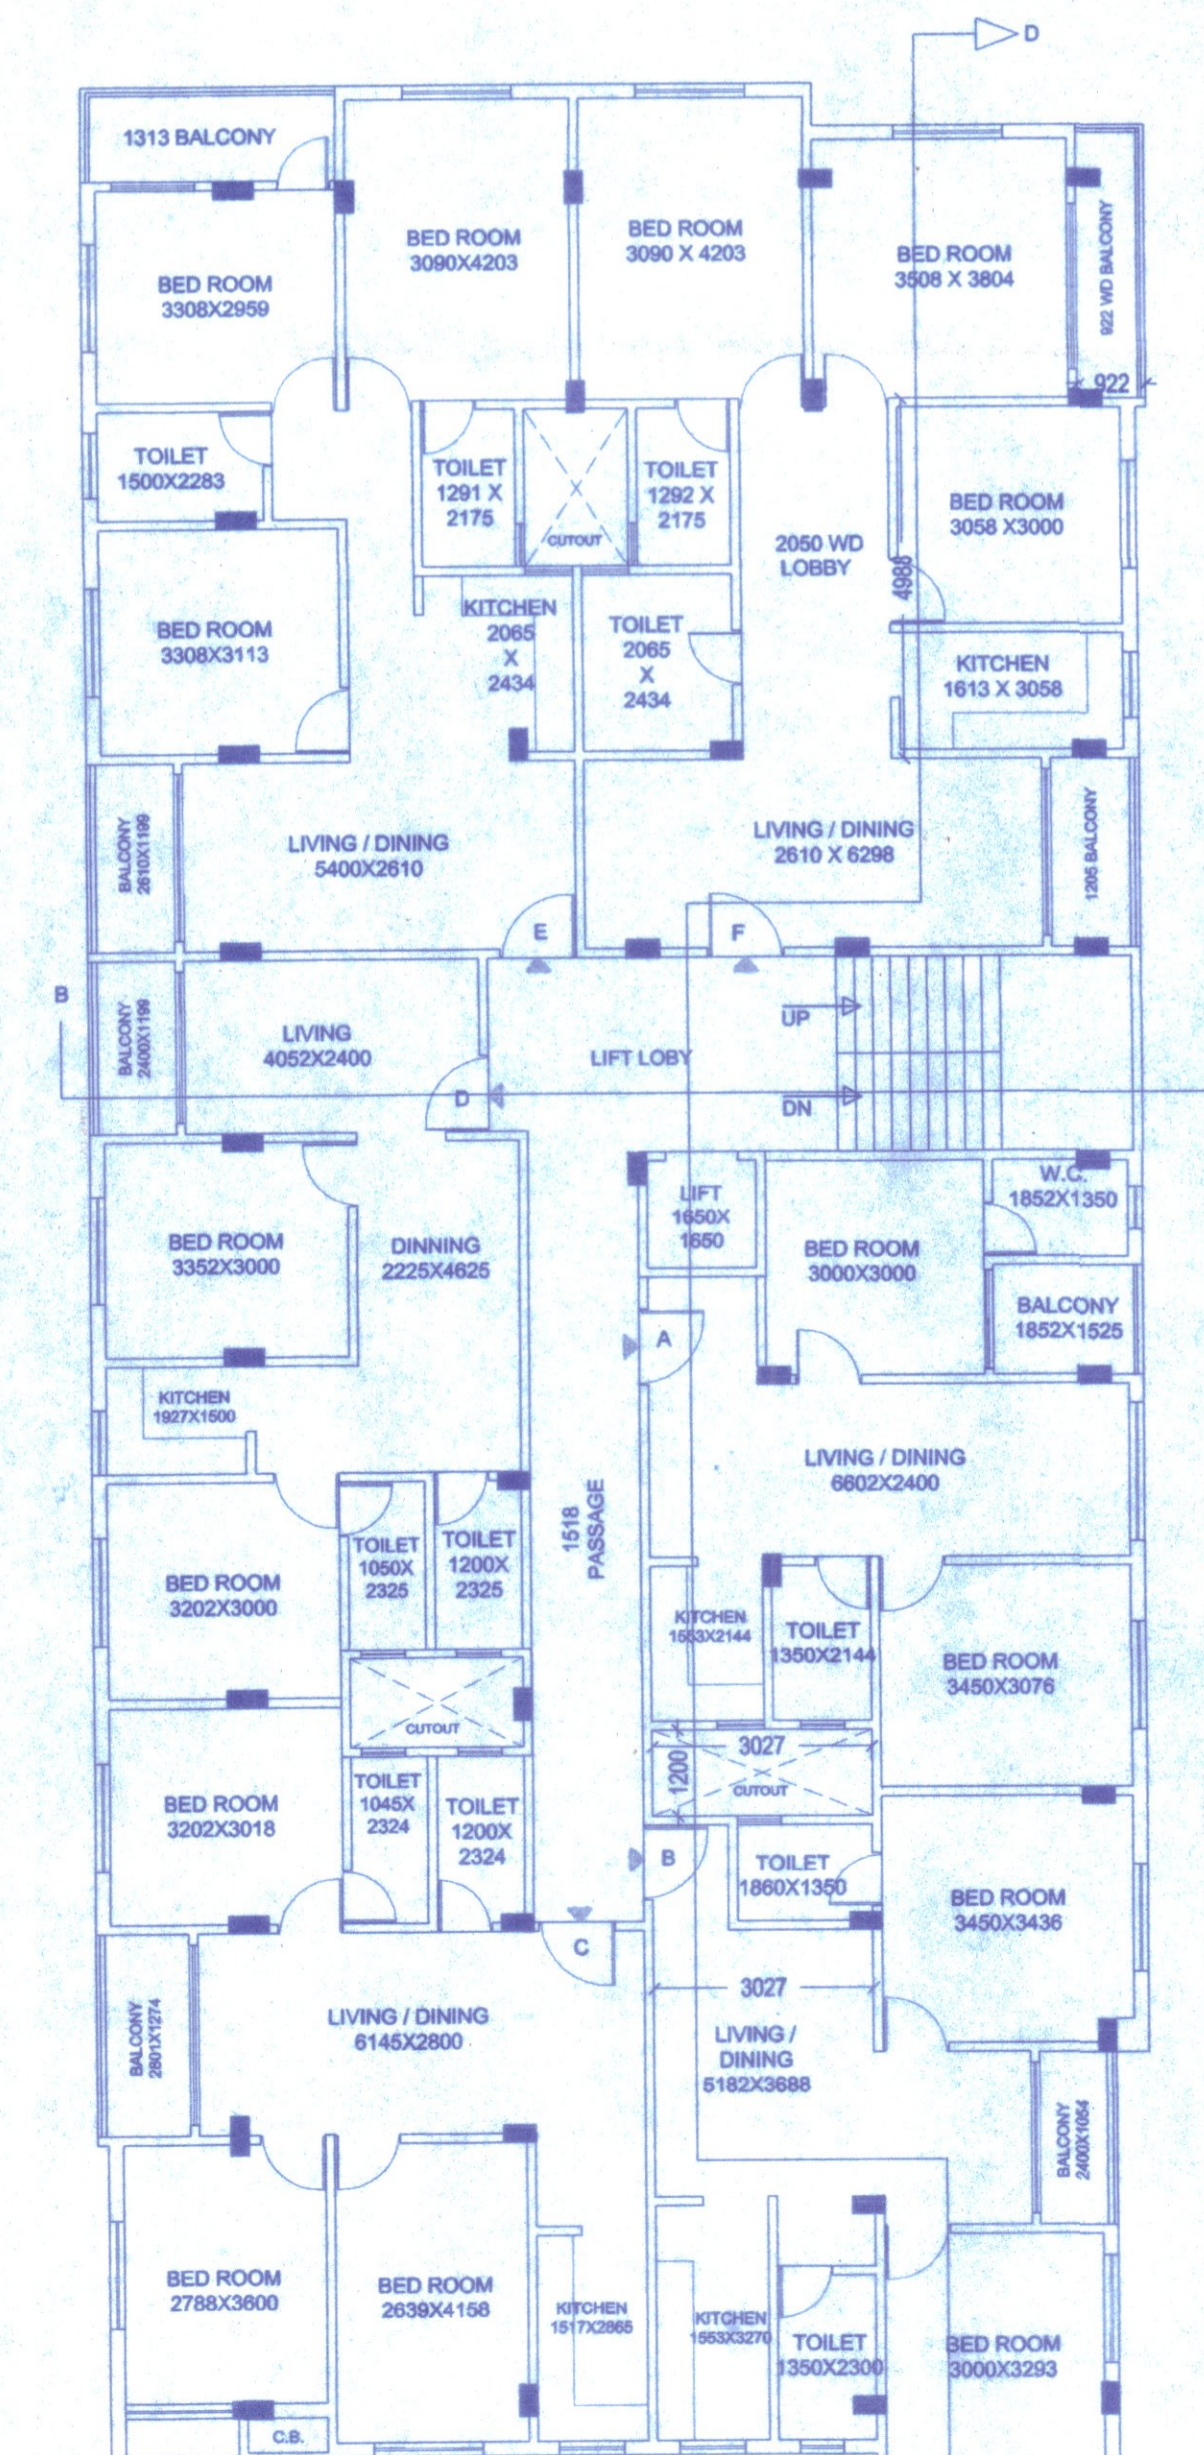

TYPICAL FLOOR PLAN - FLOOR 01020304
SCALE - 1:100

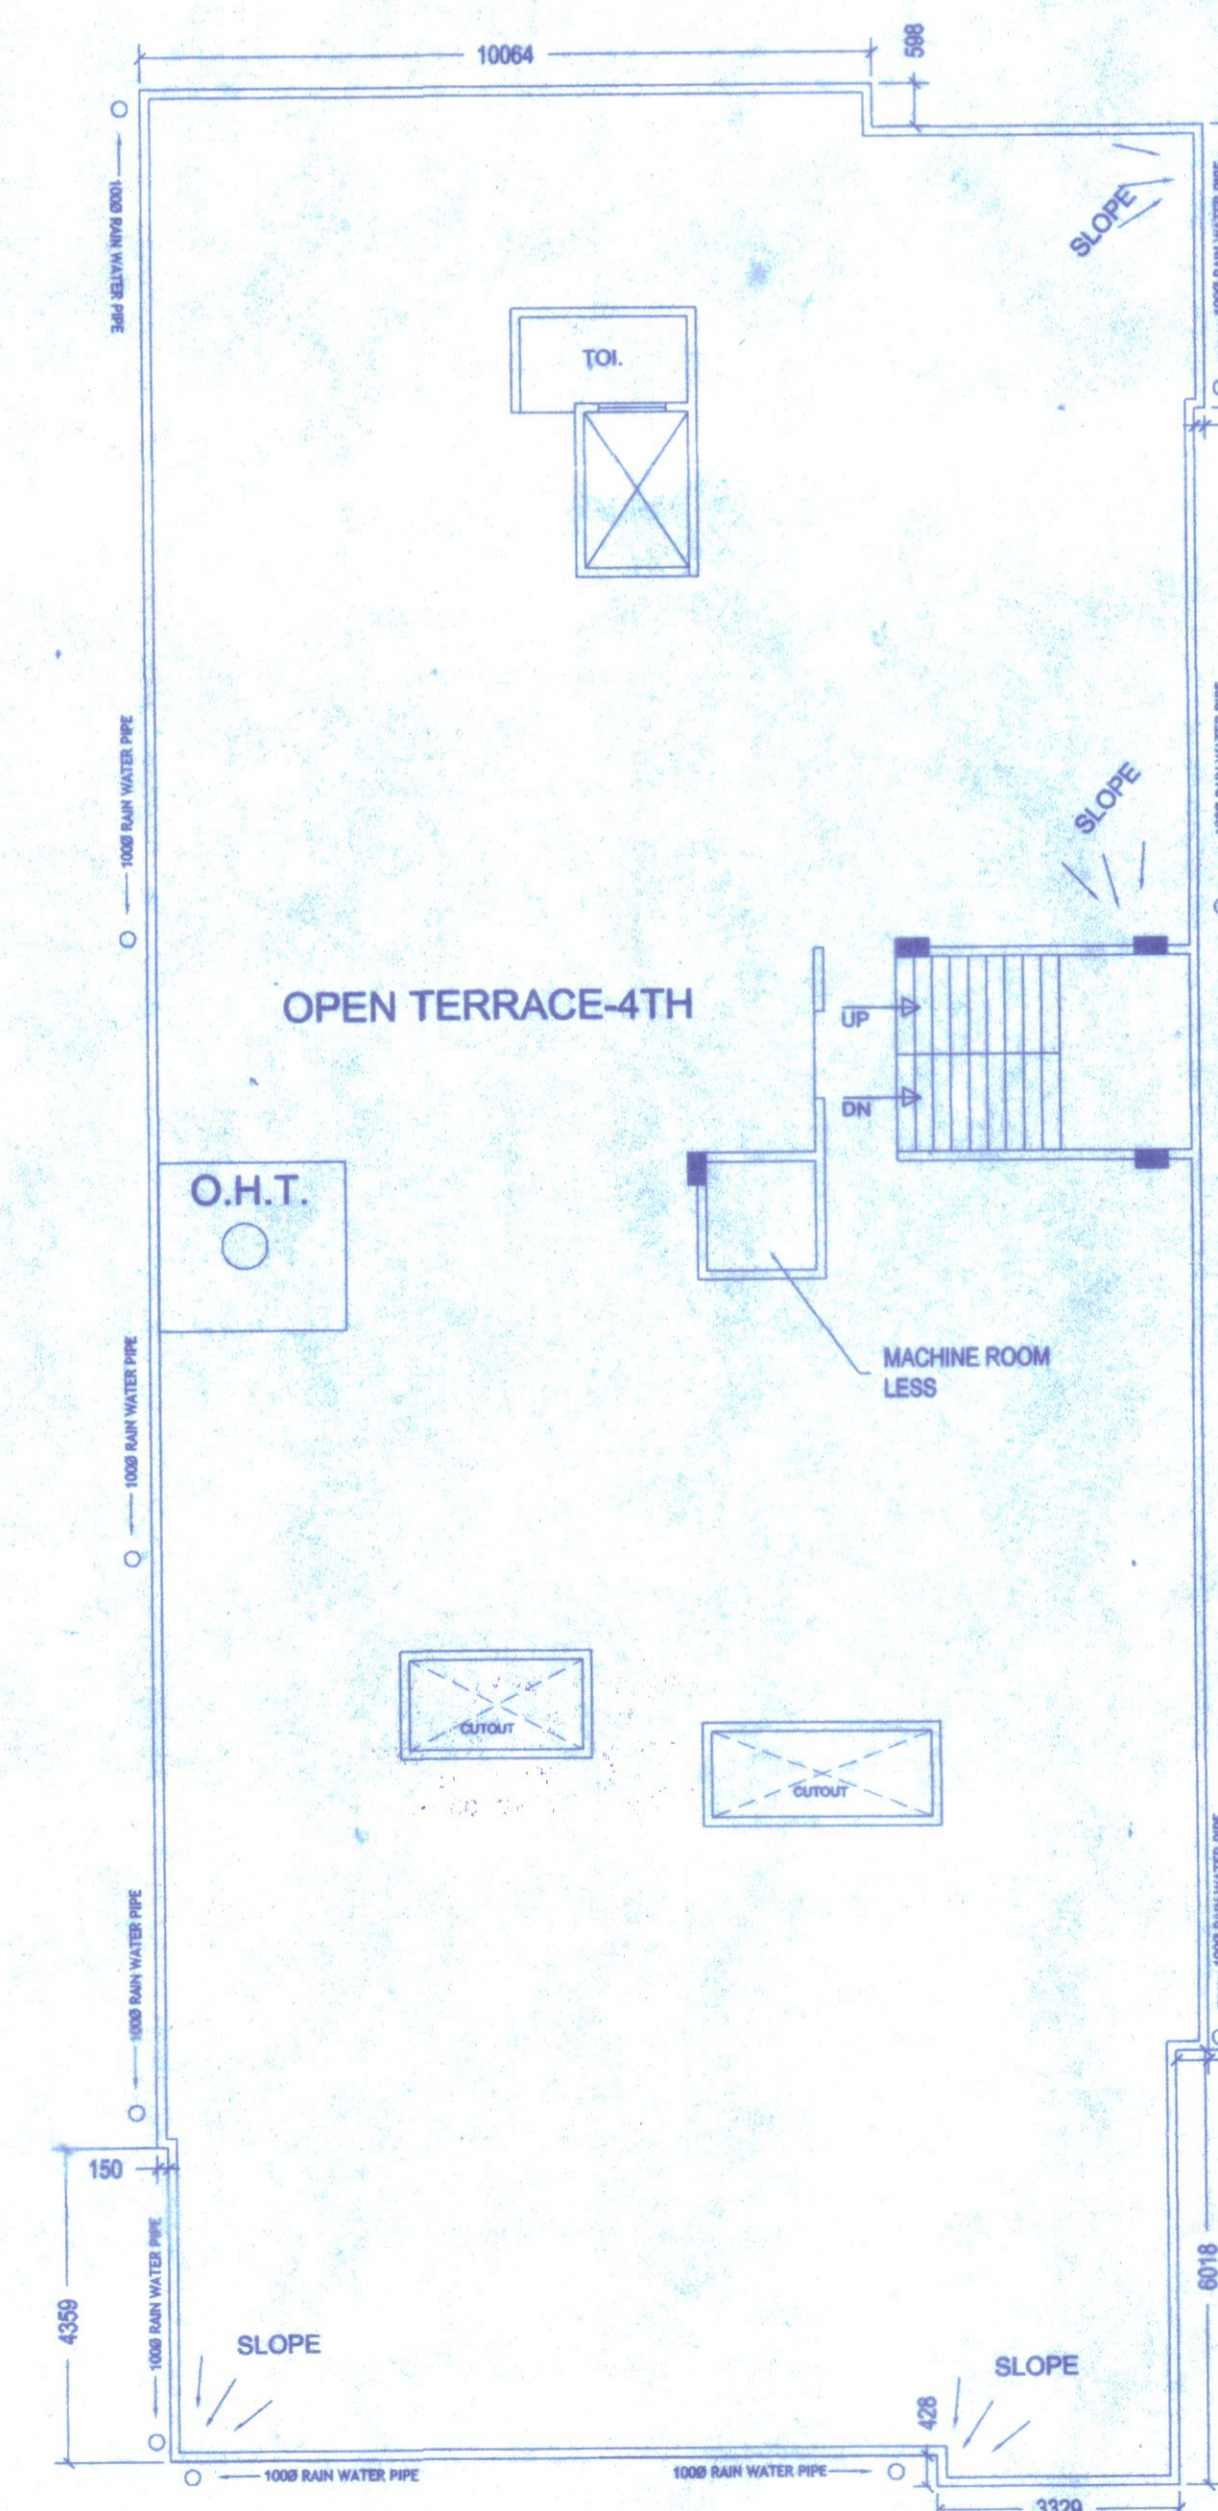

ROOF PLAN
SCALE - 1:100

