




GROUND FLOOR PLAN BLOCK - A
SCALE:1:100

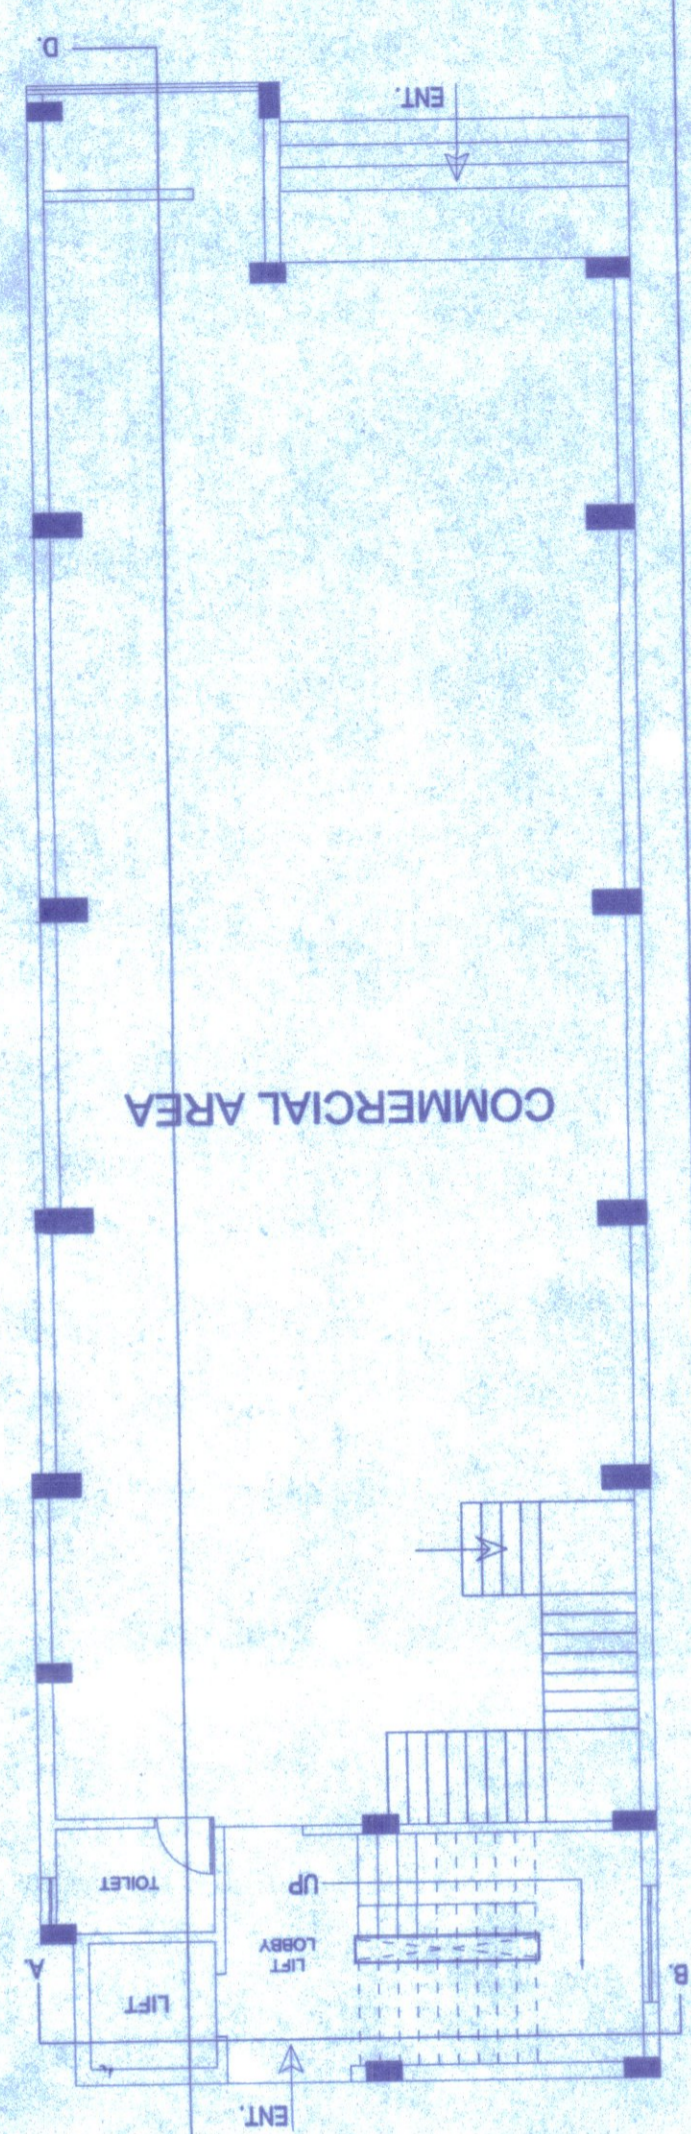


FRONT ELEVATION (BLOCK-A)
SCALE:1:100

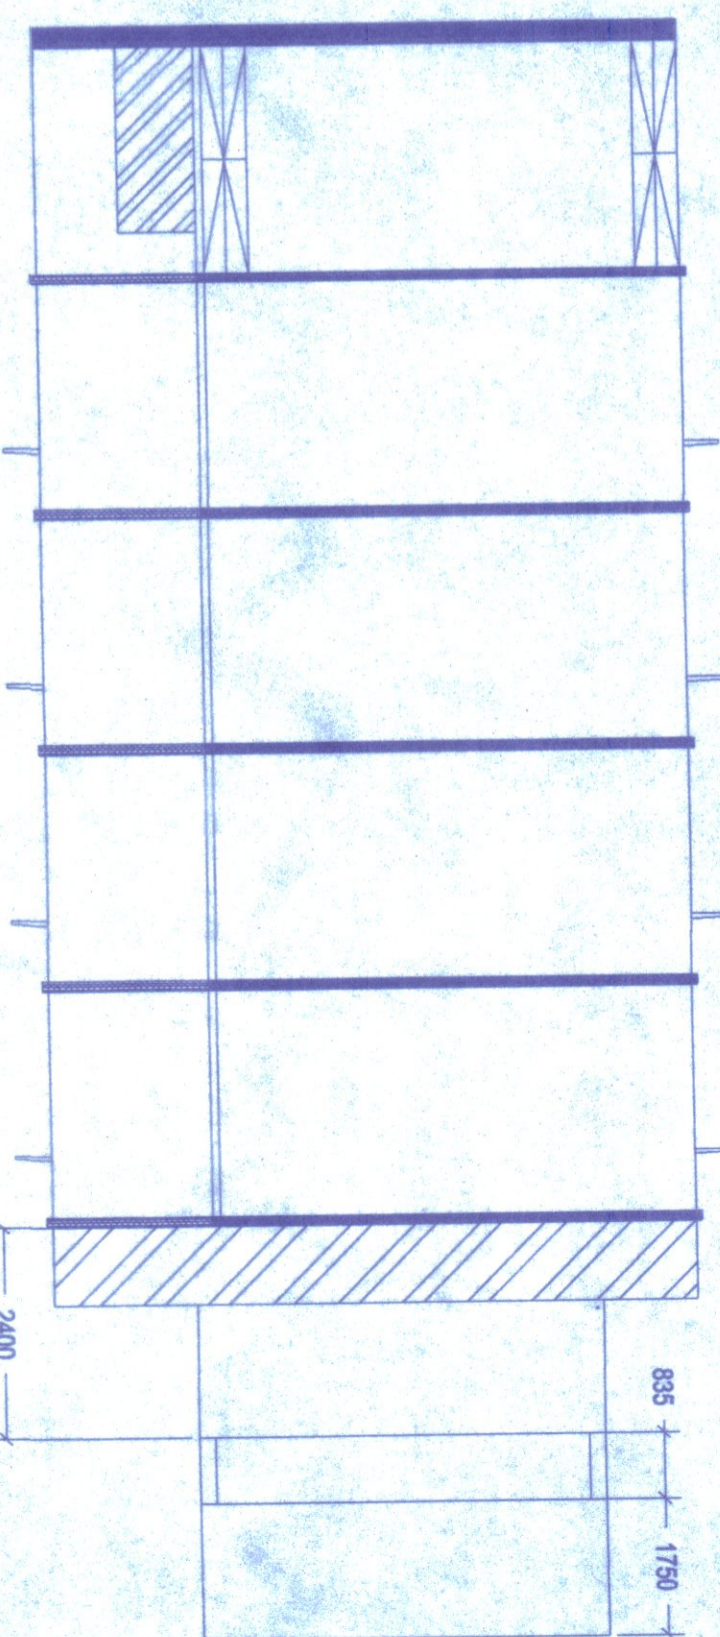


1ST. FLOOR PLAN BLOCK - A
SCALE:1:100

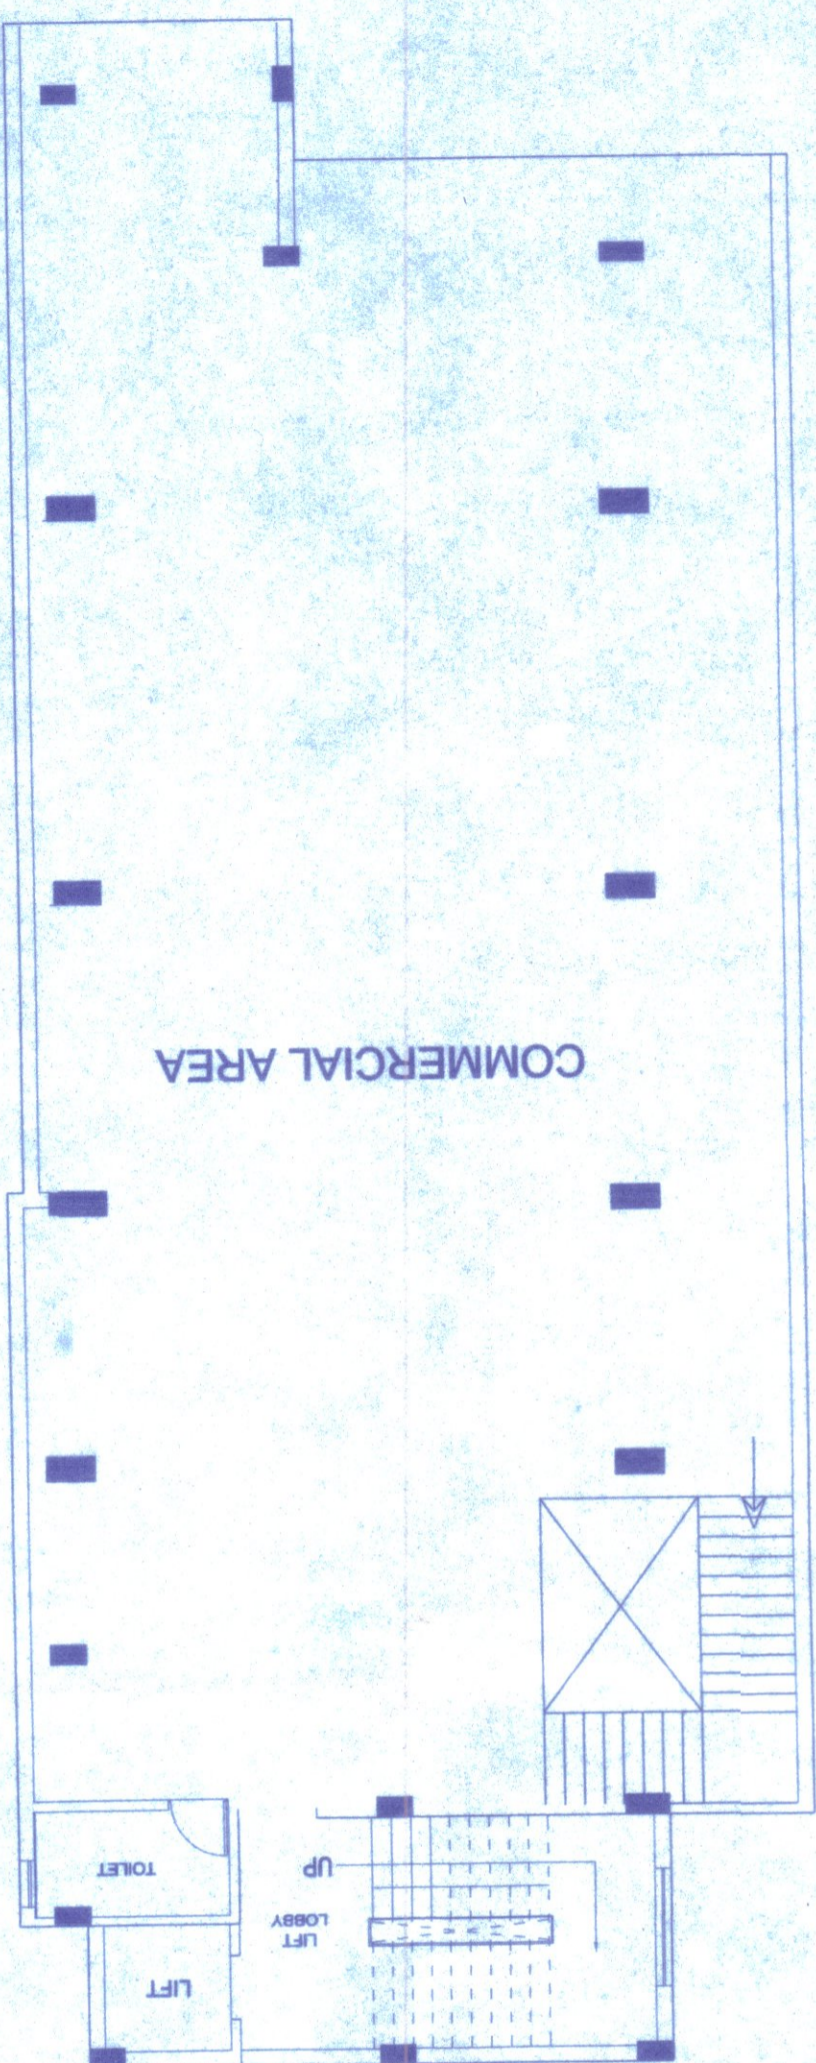



2ND FLOOR PLAN BLOCK - A
SCALE:1:100

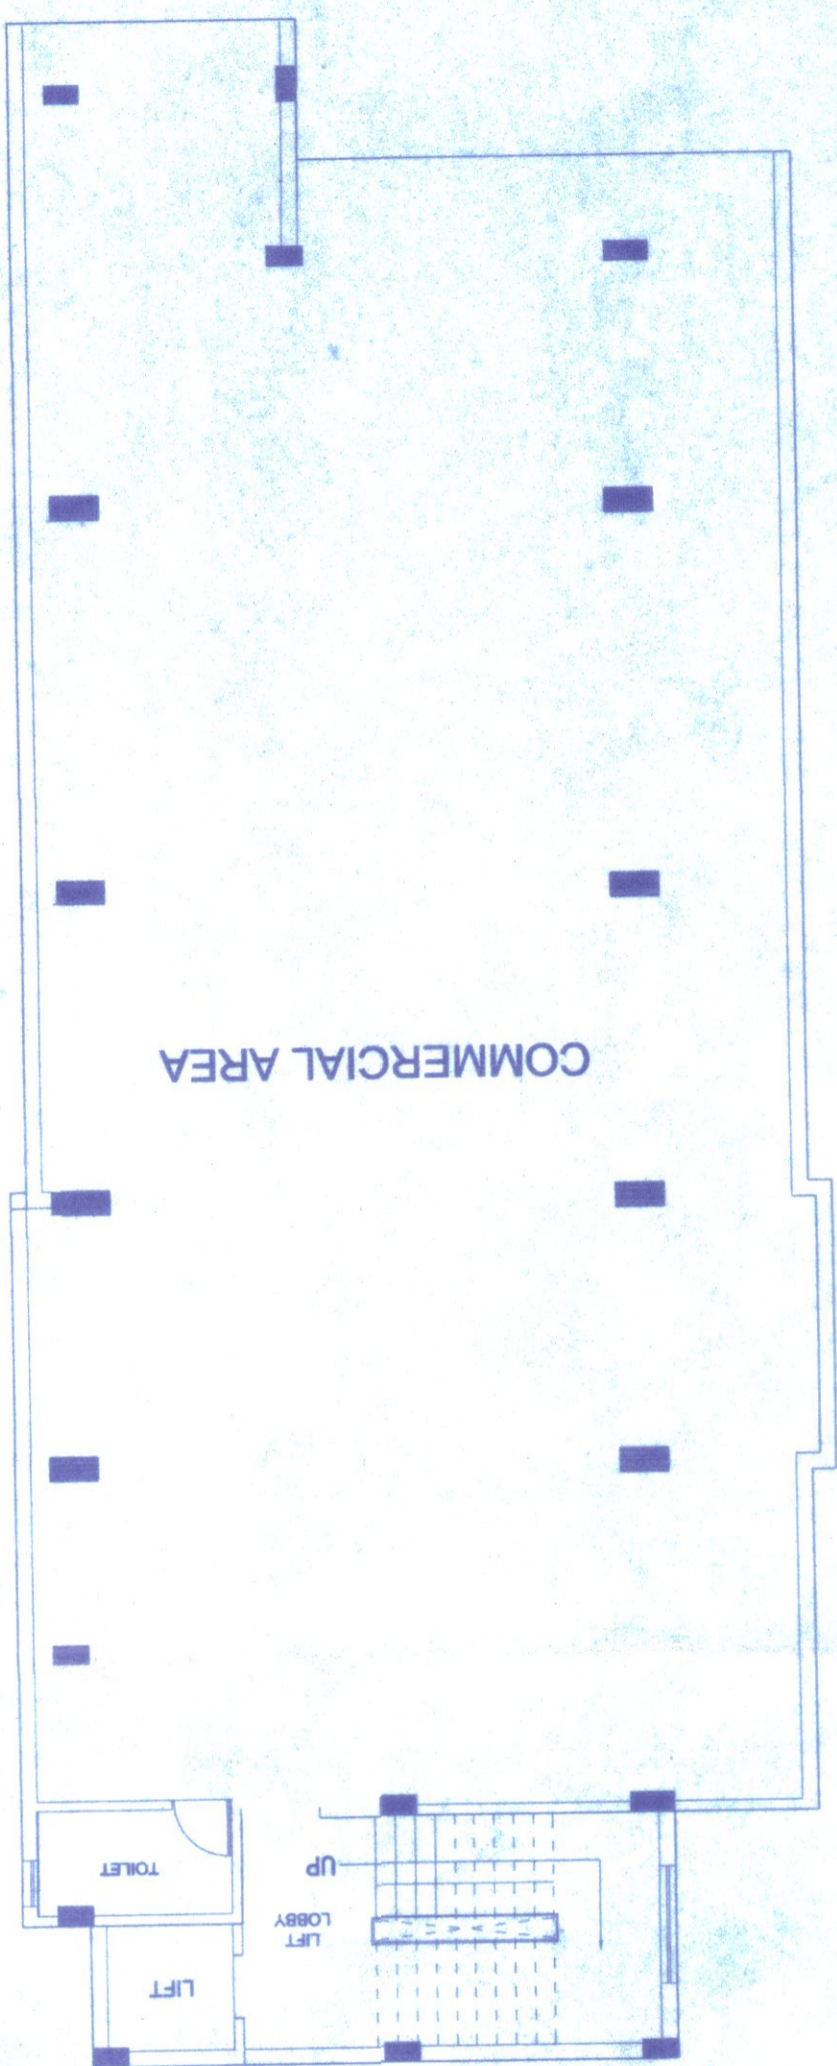

3RD & 4TH FLOOR PLAN BLOCK - A
SCALE:1:100

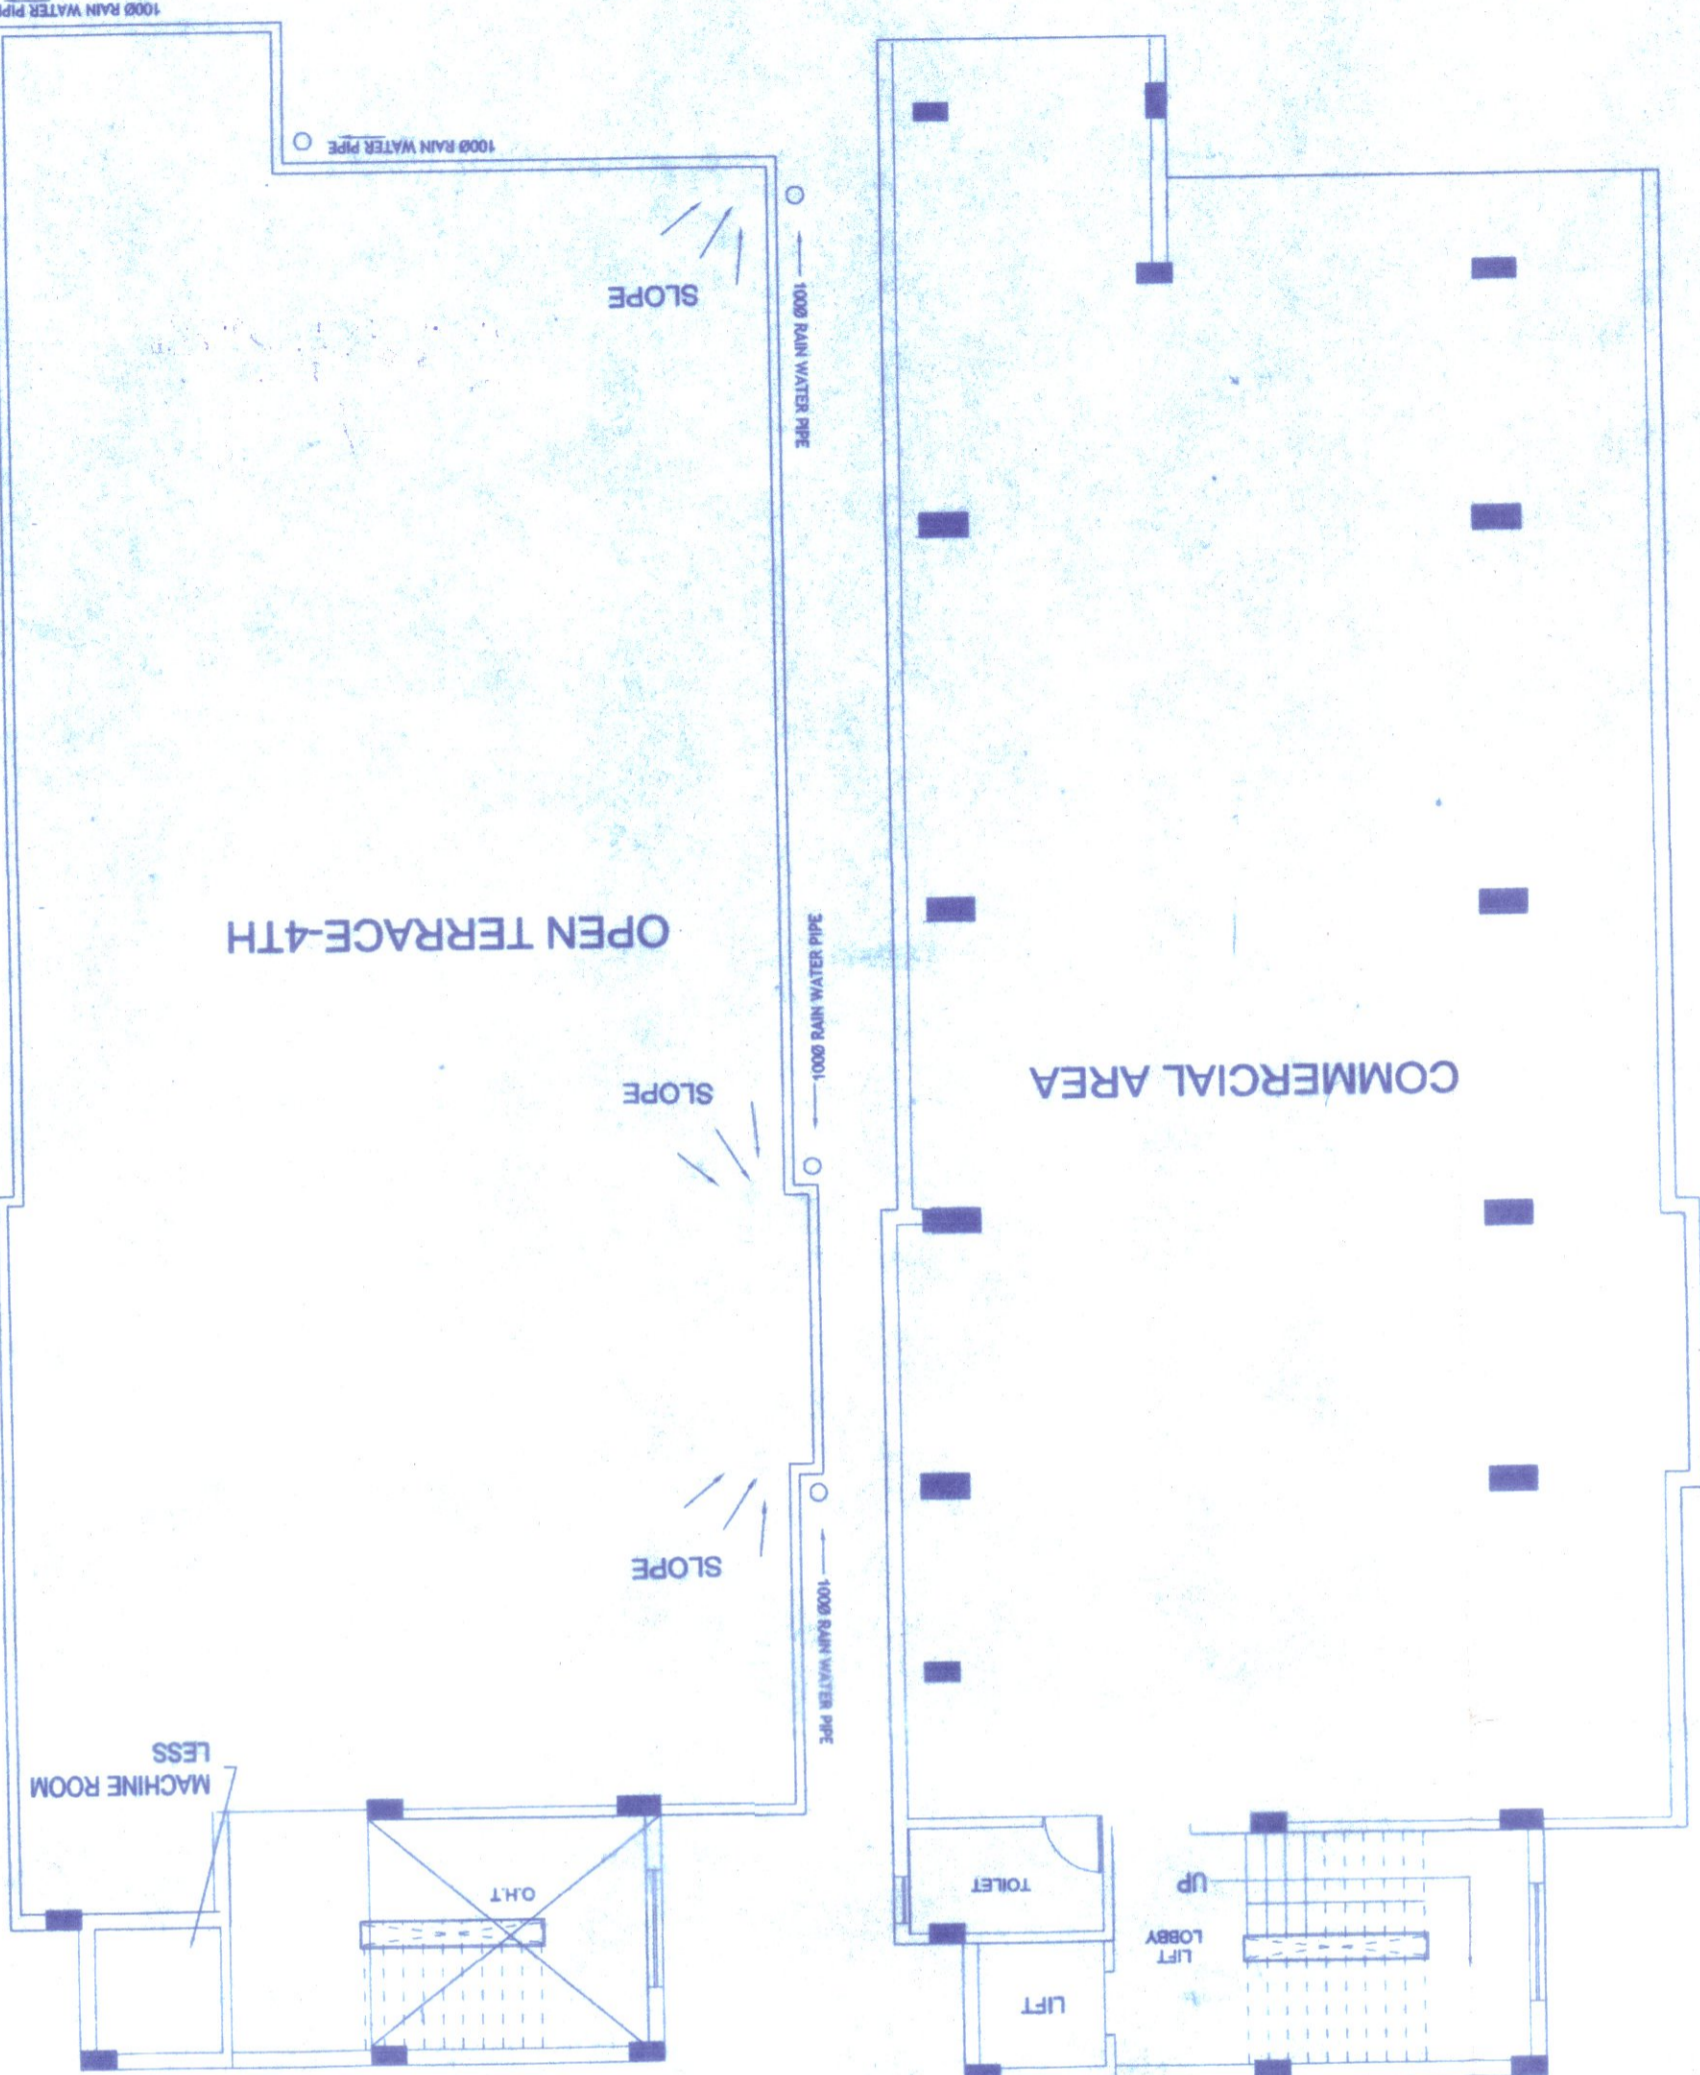

ROOF PLAN BLOCK - A
SCALE:1:100

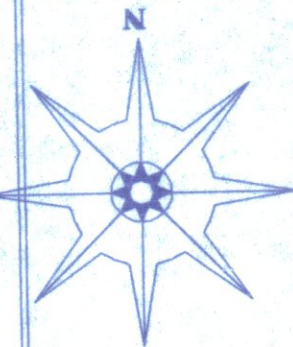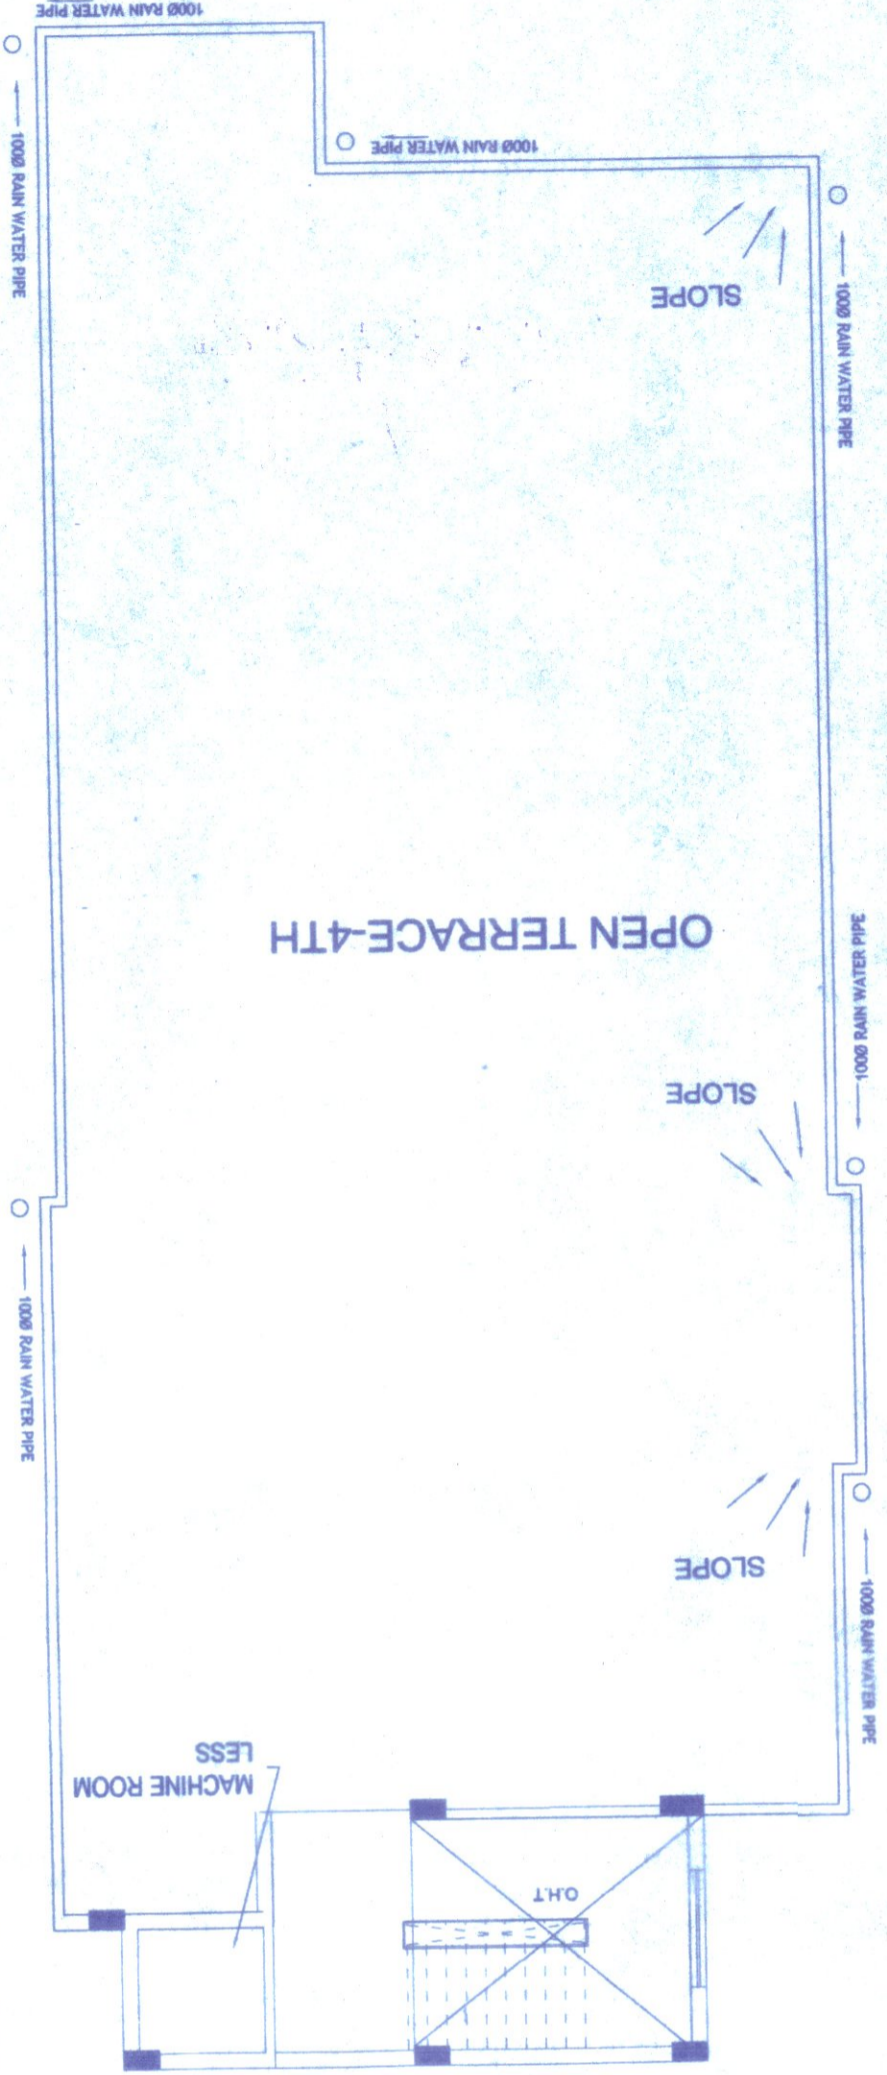

DRG. SUB: ARCHITECTURAL PLAN
SHEET - 3
SCALE: 1: 100, 50, 25, 300 & 1000

DOORS	HEIGHT	WIDTH	WINDOWS
WH	750	2100	
WS	900	2100	
WZ	1200	2100	
W1	1500	2100	
M.D.	1050	1500	

DOORS & WINDOWS SCHEDULE :-

NOTES:
1. ALL DIMENSIONS ARE IN MM.
2. PROJECTION OF ALL CHIMNYS, CORNICES & ARCHITECTURAL FEATURES UNLESS OTHERWISE SPECIFICALLY MENTIONED WILL BE 400 MM FROM THE OUTER SURFACE OF THE WALL ELEMENTS.
3. EXTERNAL WALLS ARE ALL 200 MM & 125 MM THICK UNLESS OTHERWISE SPECIFICALLY MENTIONED.
4. INTERNAL WALLS ARE ALL 75 MM THICK UNLESS OTHERWISE SPECIFICALLY MENTIONED.
5. ALL R.C.C. WORKS ARE MENTIONED.
6. ALL REINFORCEMENTS ARE OF Fe 415 GRADE.
7. THICKNESS OF ALL FLOOR SLABS ARE 100 MM UNLESS OTHERWISE SPECIFICALLY MENTIONED.

SIG. OF STRUCTURAL ENGINEER

Akash Malakar
B.TECH CIVIL
Reg. No. - 1412703040
OF 2014-2015
1921 / 7003043220

Executive Officer
Rajarat Panchayat Samity
Rajarat, North 24 Parganas



APPROVED
COMPLETION PLAN

SIG. OF OWNER

Manoj Rudani
Manoj Rudani

OWNERS -
1) MANOHAR LAL RUDANI
2) VANITA BEN RUDANI

- LAND AREA - 14 K. 13 CH - 26 SQFT. = 991.73 SQM.
- PROPOSED GROUND FLOOR COVERED AREA
(BLOCK-A = 169.00 SQM. + BLOCK-B = 323.57 SQM. = 492.57 SQM.
- PROPOSED TYPICAL FLOOR AREA
(BLOCK-A = 192.20 SQM. + BLOCK-B = 323.57 SQM. = 515.77 SQM.

AREA STATEMENT

COMPLETION PLAN OF G+IV STORED RESIDENTIAL CUM COMMERCIAL BUILDING AT C.S. DAG NO - 286, 284, R.S. DAG NO- 300,302,303,304, C.S. KHATIAN NO - 1872 & 1894, R.S. KHATIAN NO - 1939, 2340, 2341, L.R. KHATIAN TOUZI NO 2998, P.S. - RAJARHAT, UNDER RAJARHAT BISHNUPUR I NO. GRAM PANCHAYAT UNDER RAJARHAT PANCHAYAT SAMITY