


PLAN SHOWING THE PROPOSED TWO STORIED ROW HOUSE RESIDENTIAL BUILDING AT SHAKESPEARE SARANI, JYOTI NAGAR ASANSOL R.S. PLOT NO.- 937, 939, L.R. PLOT NO.- 937, 939, L.R. KH NO. -3199,957, WITHIN MOUZA- GOBINDAPUR , J.L. NO.-18, P.O.- RAMKRISHNA MISSION, PIN - 713305, P.S. - ASANSOL (N), DIST-PASCHIM BARDHAMAN WARD NO.-21, UNDER ASANSOL MUNICIPAL CORPORATION

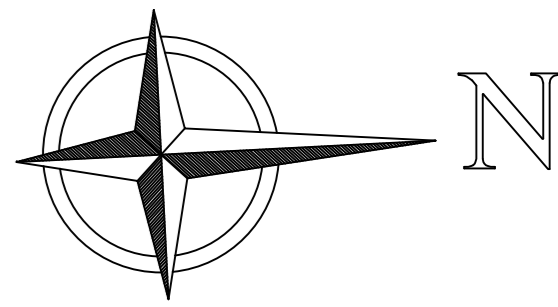


OWNERS:

- 1) SRI JOYDEB MONDAL, S/O SRI NANIGOPAL MONDAL
- 2) NETFLEX HOMES PRIVATE LIMITED, REPRESENTED BY IT'S DIRECTORS 1) MD. KALIMUDDIN S/O MD. MOINUDDIN, 2) AMROZ AZMI, S/O MD. YASEEN,


OFFICE USED ONLY



FRONT ELEVATION

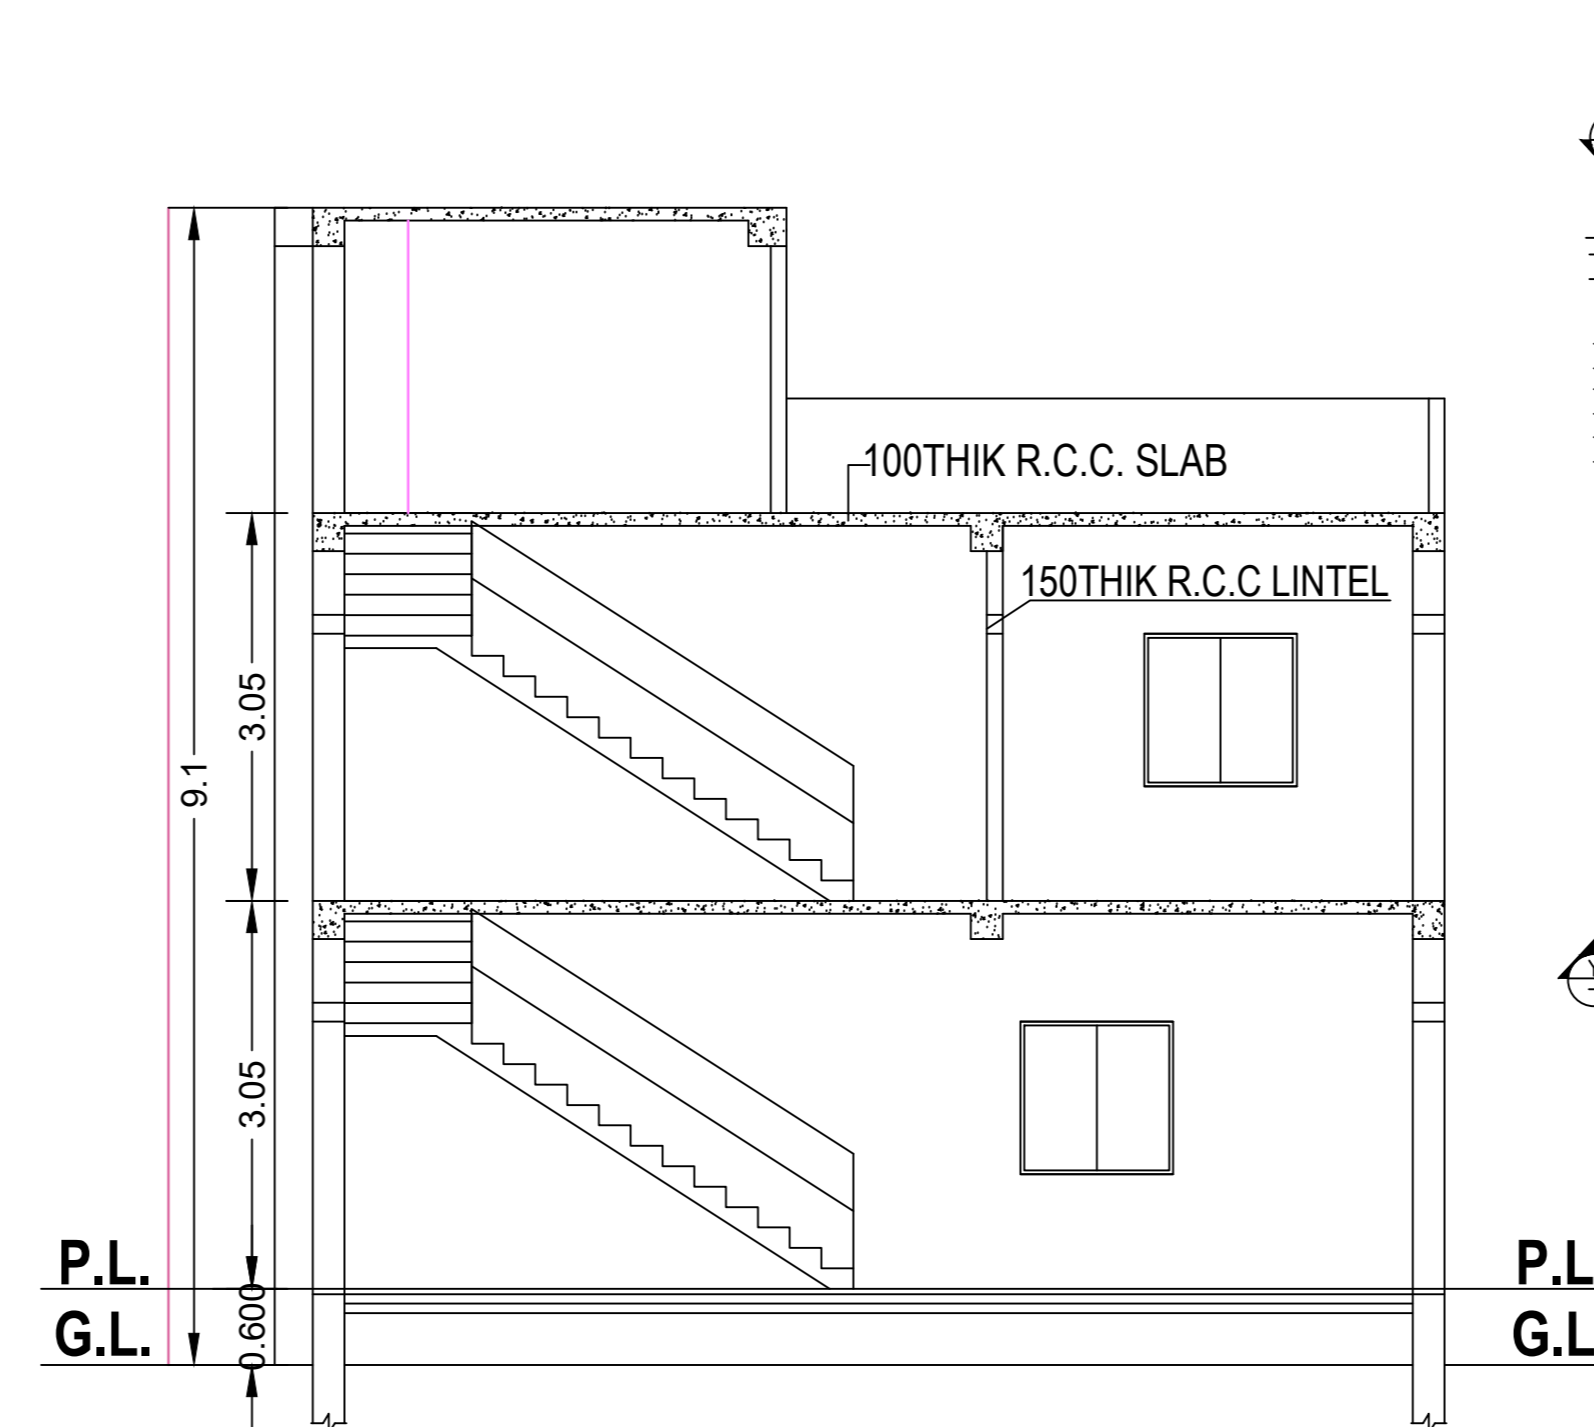


SECTION ON B-B'

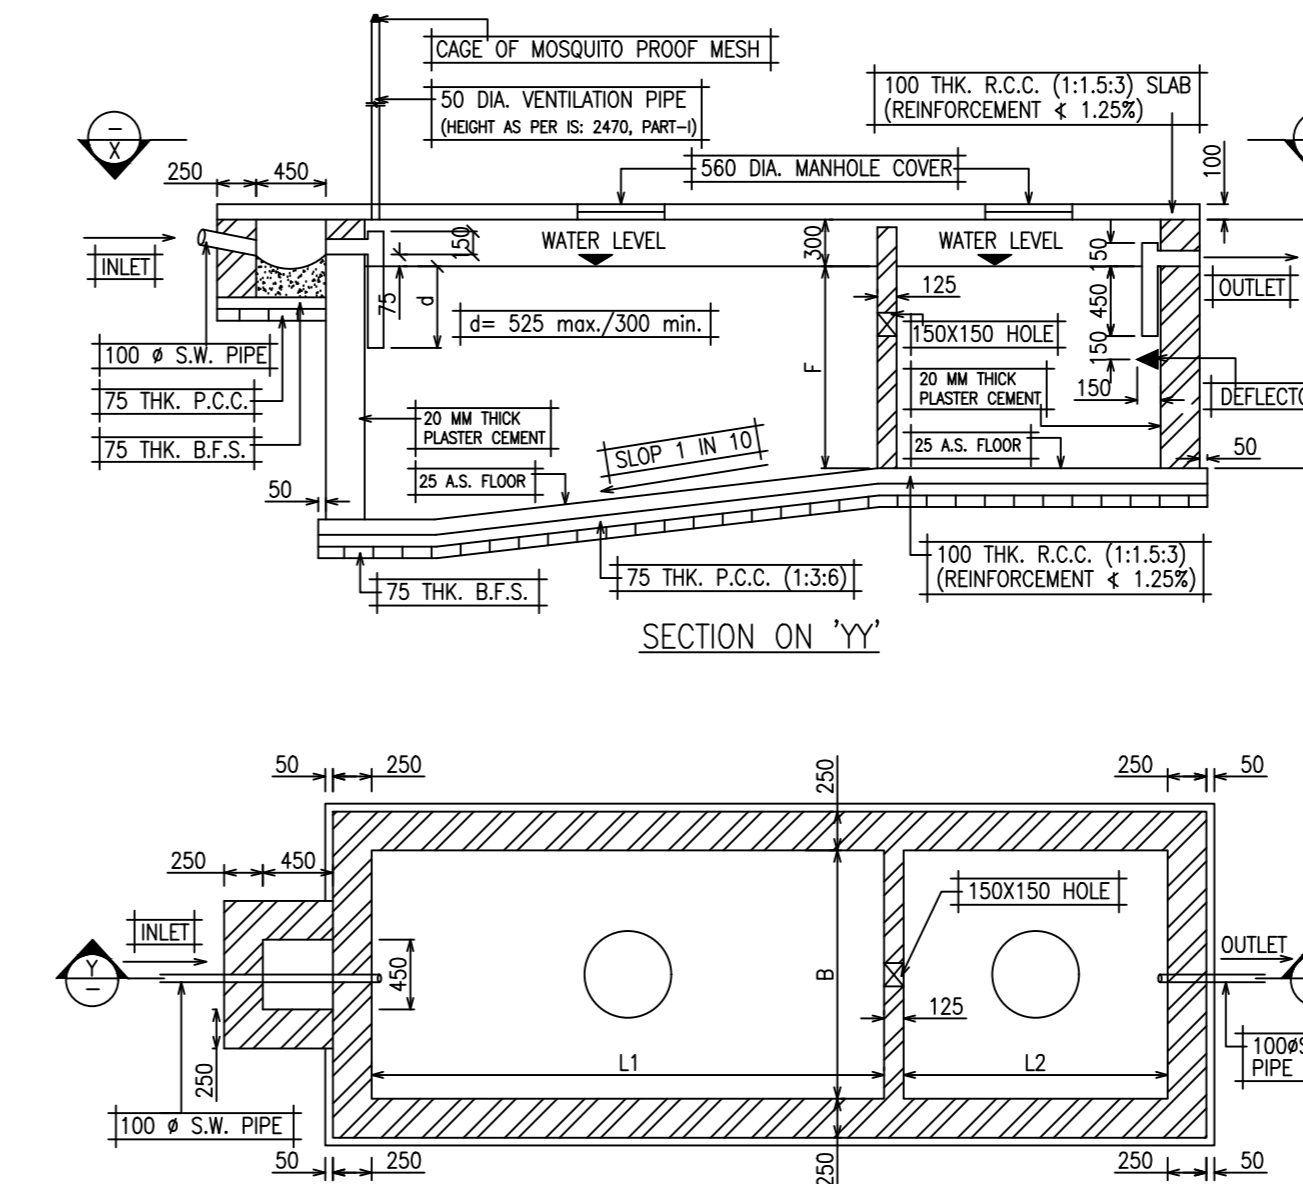


PLAN AT 'XX'
DETAILS OF SEPTIC TANK
SCALE:- 1:50


NO. OF USER	L1	L2	B	F	B
200	5900	3000	2700	1400	1700
100	3600	1900	2100	1400	1700
75	3500	1750	2100	1400	1700
60	3500	1750	1700	1400	1600

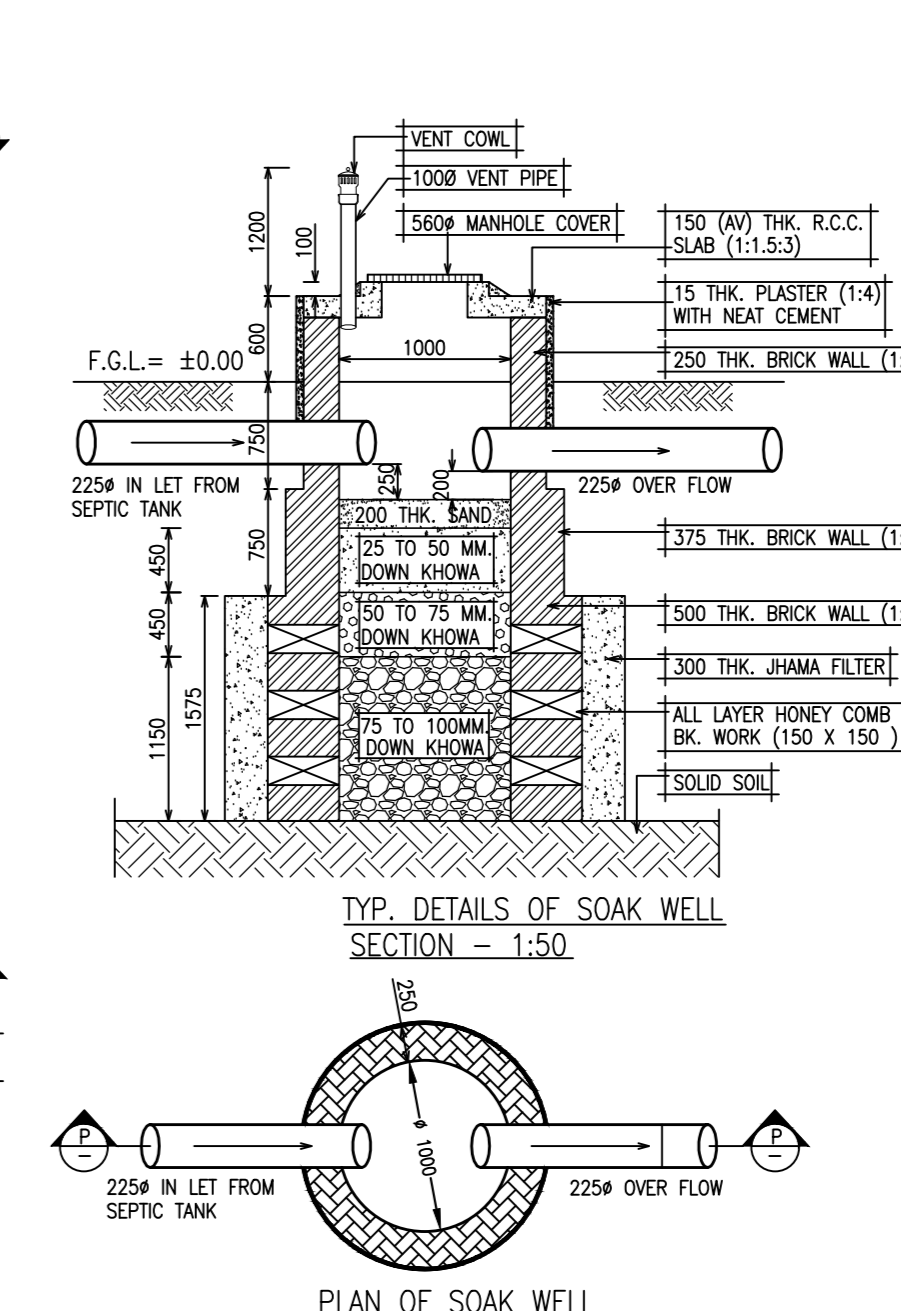


PLAN OF SOAK WELL

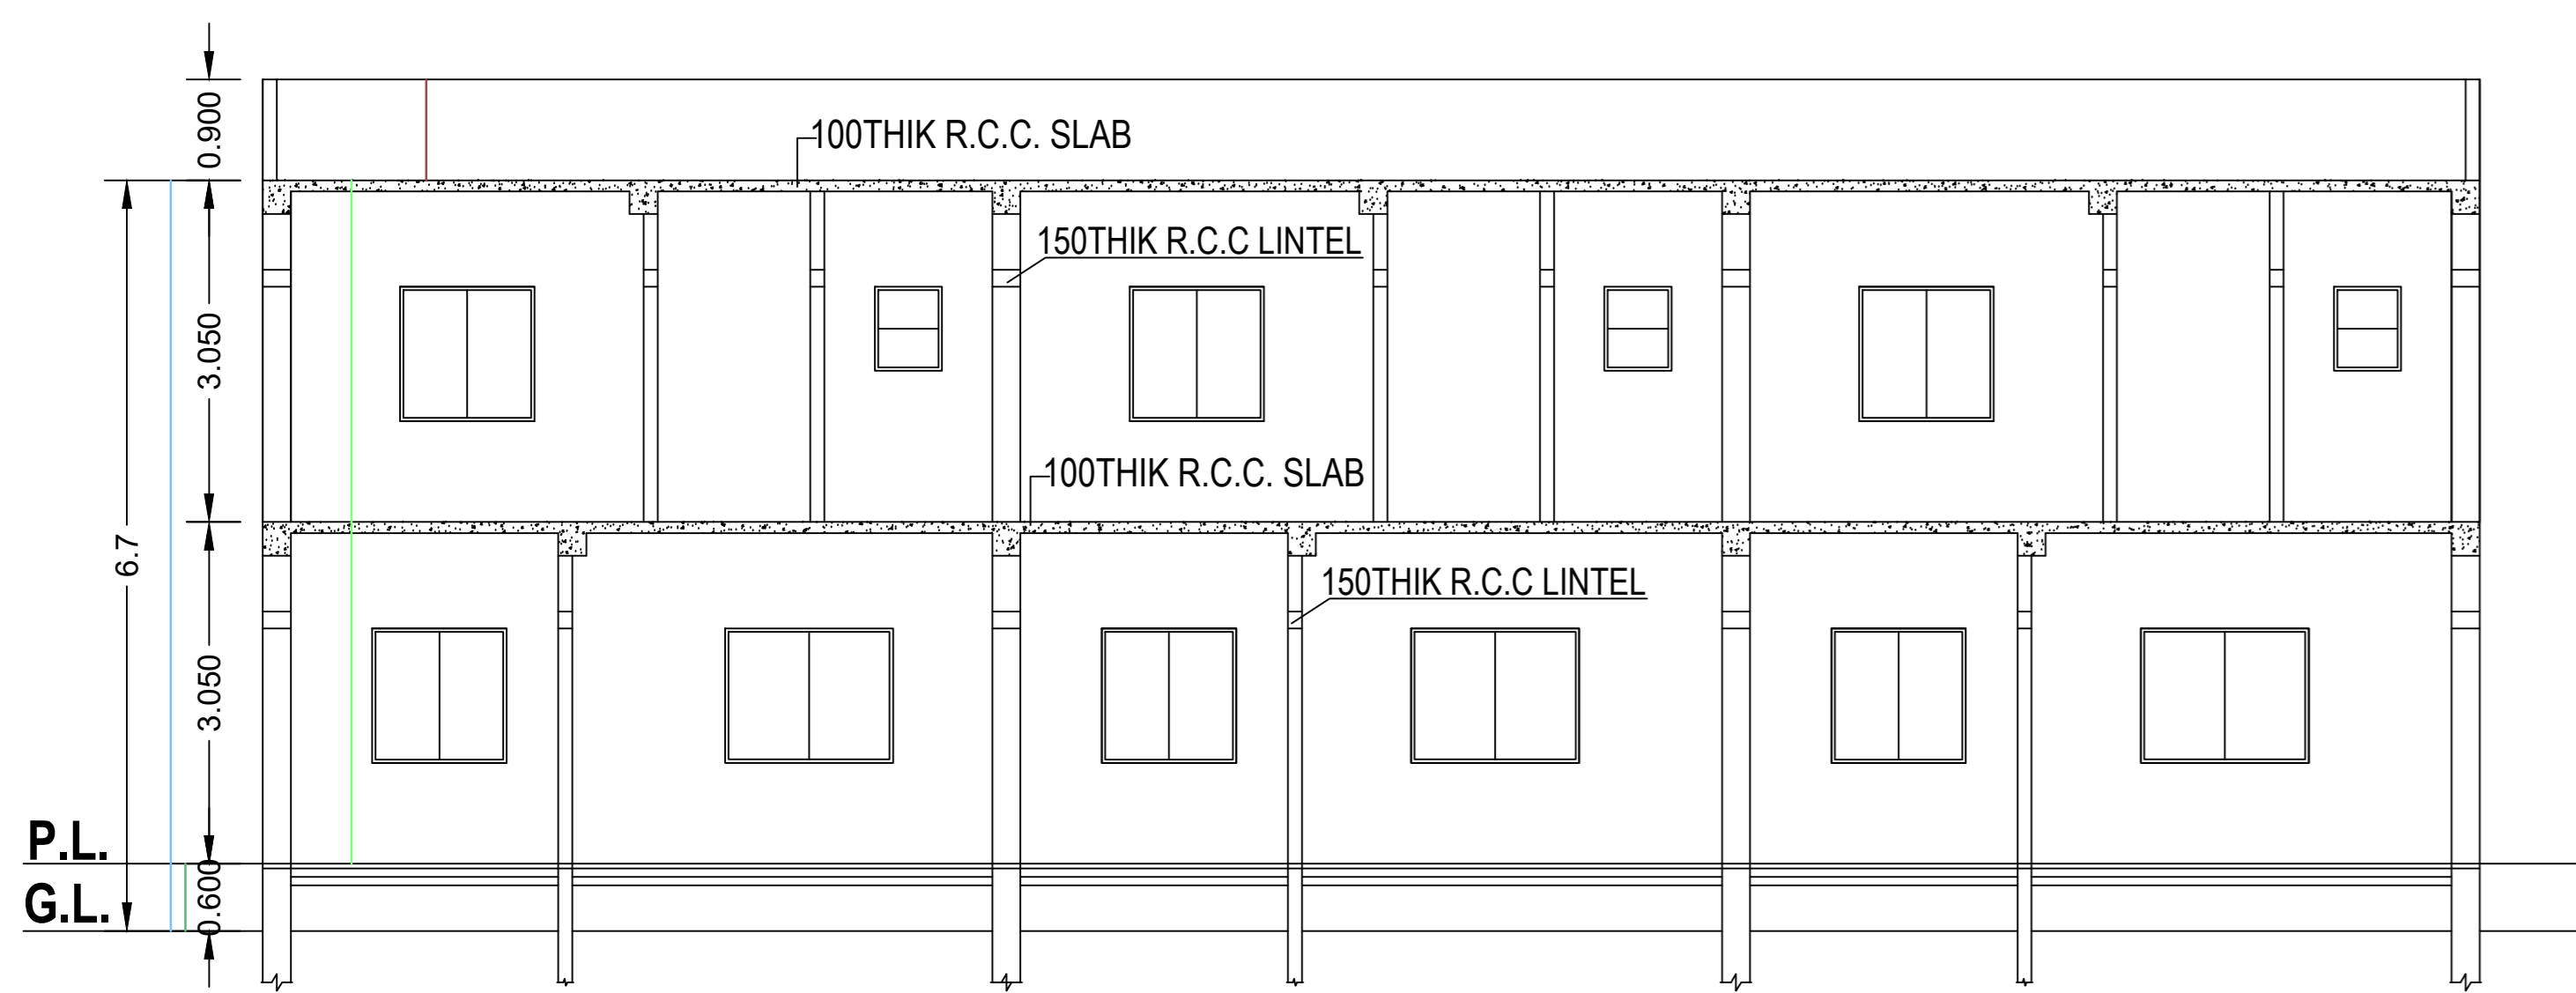

SECTION ON A-A'

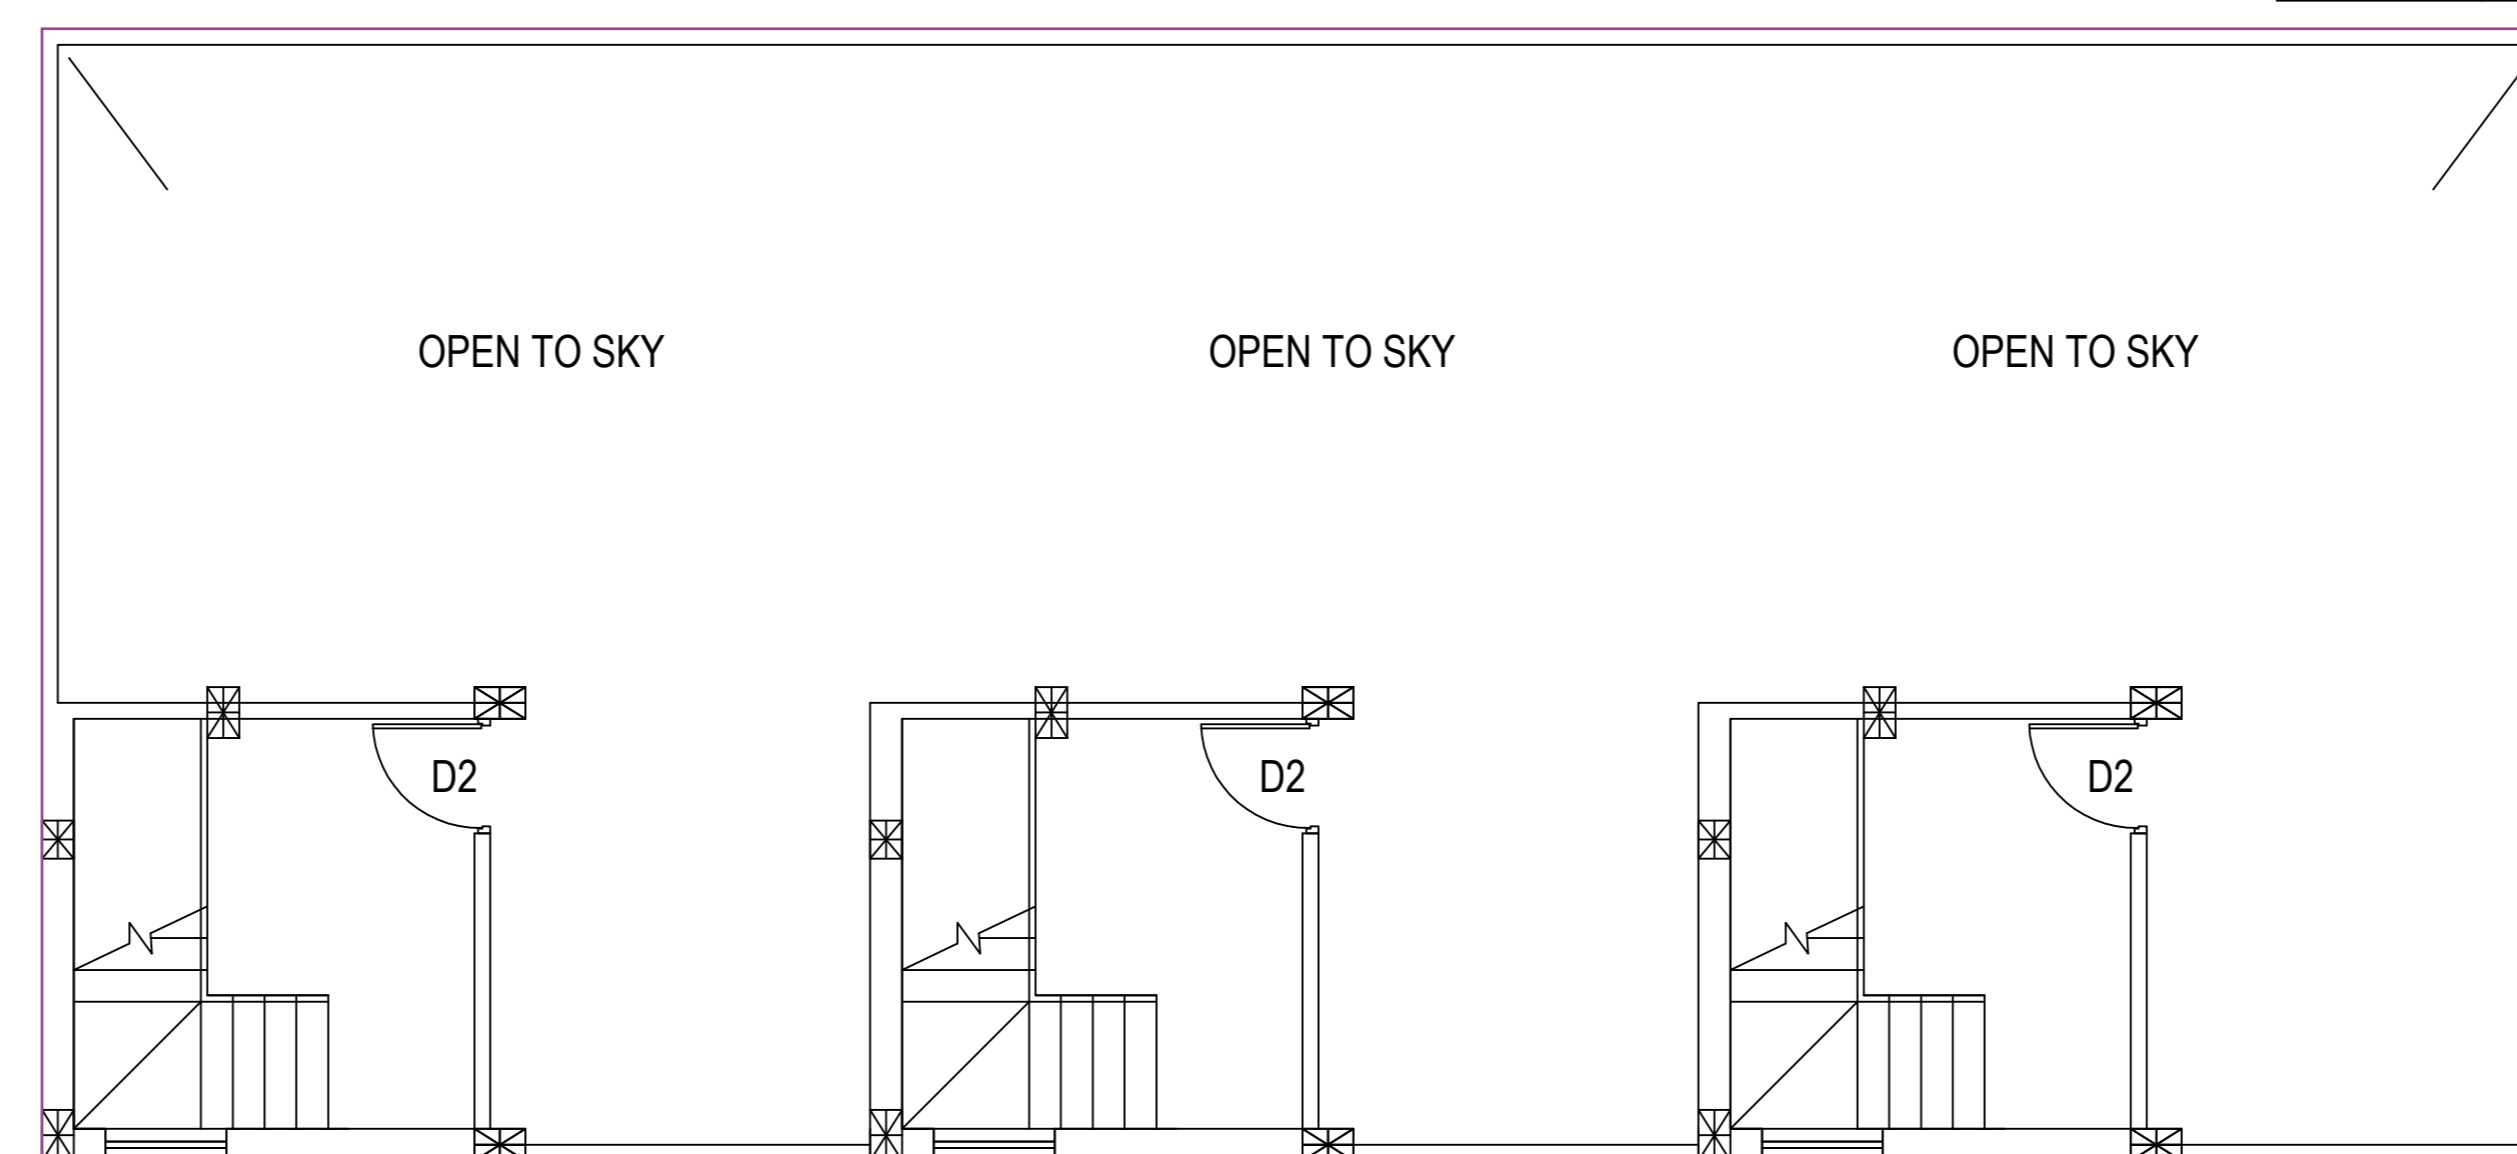


ROOF PLAN

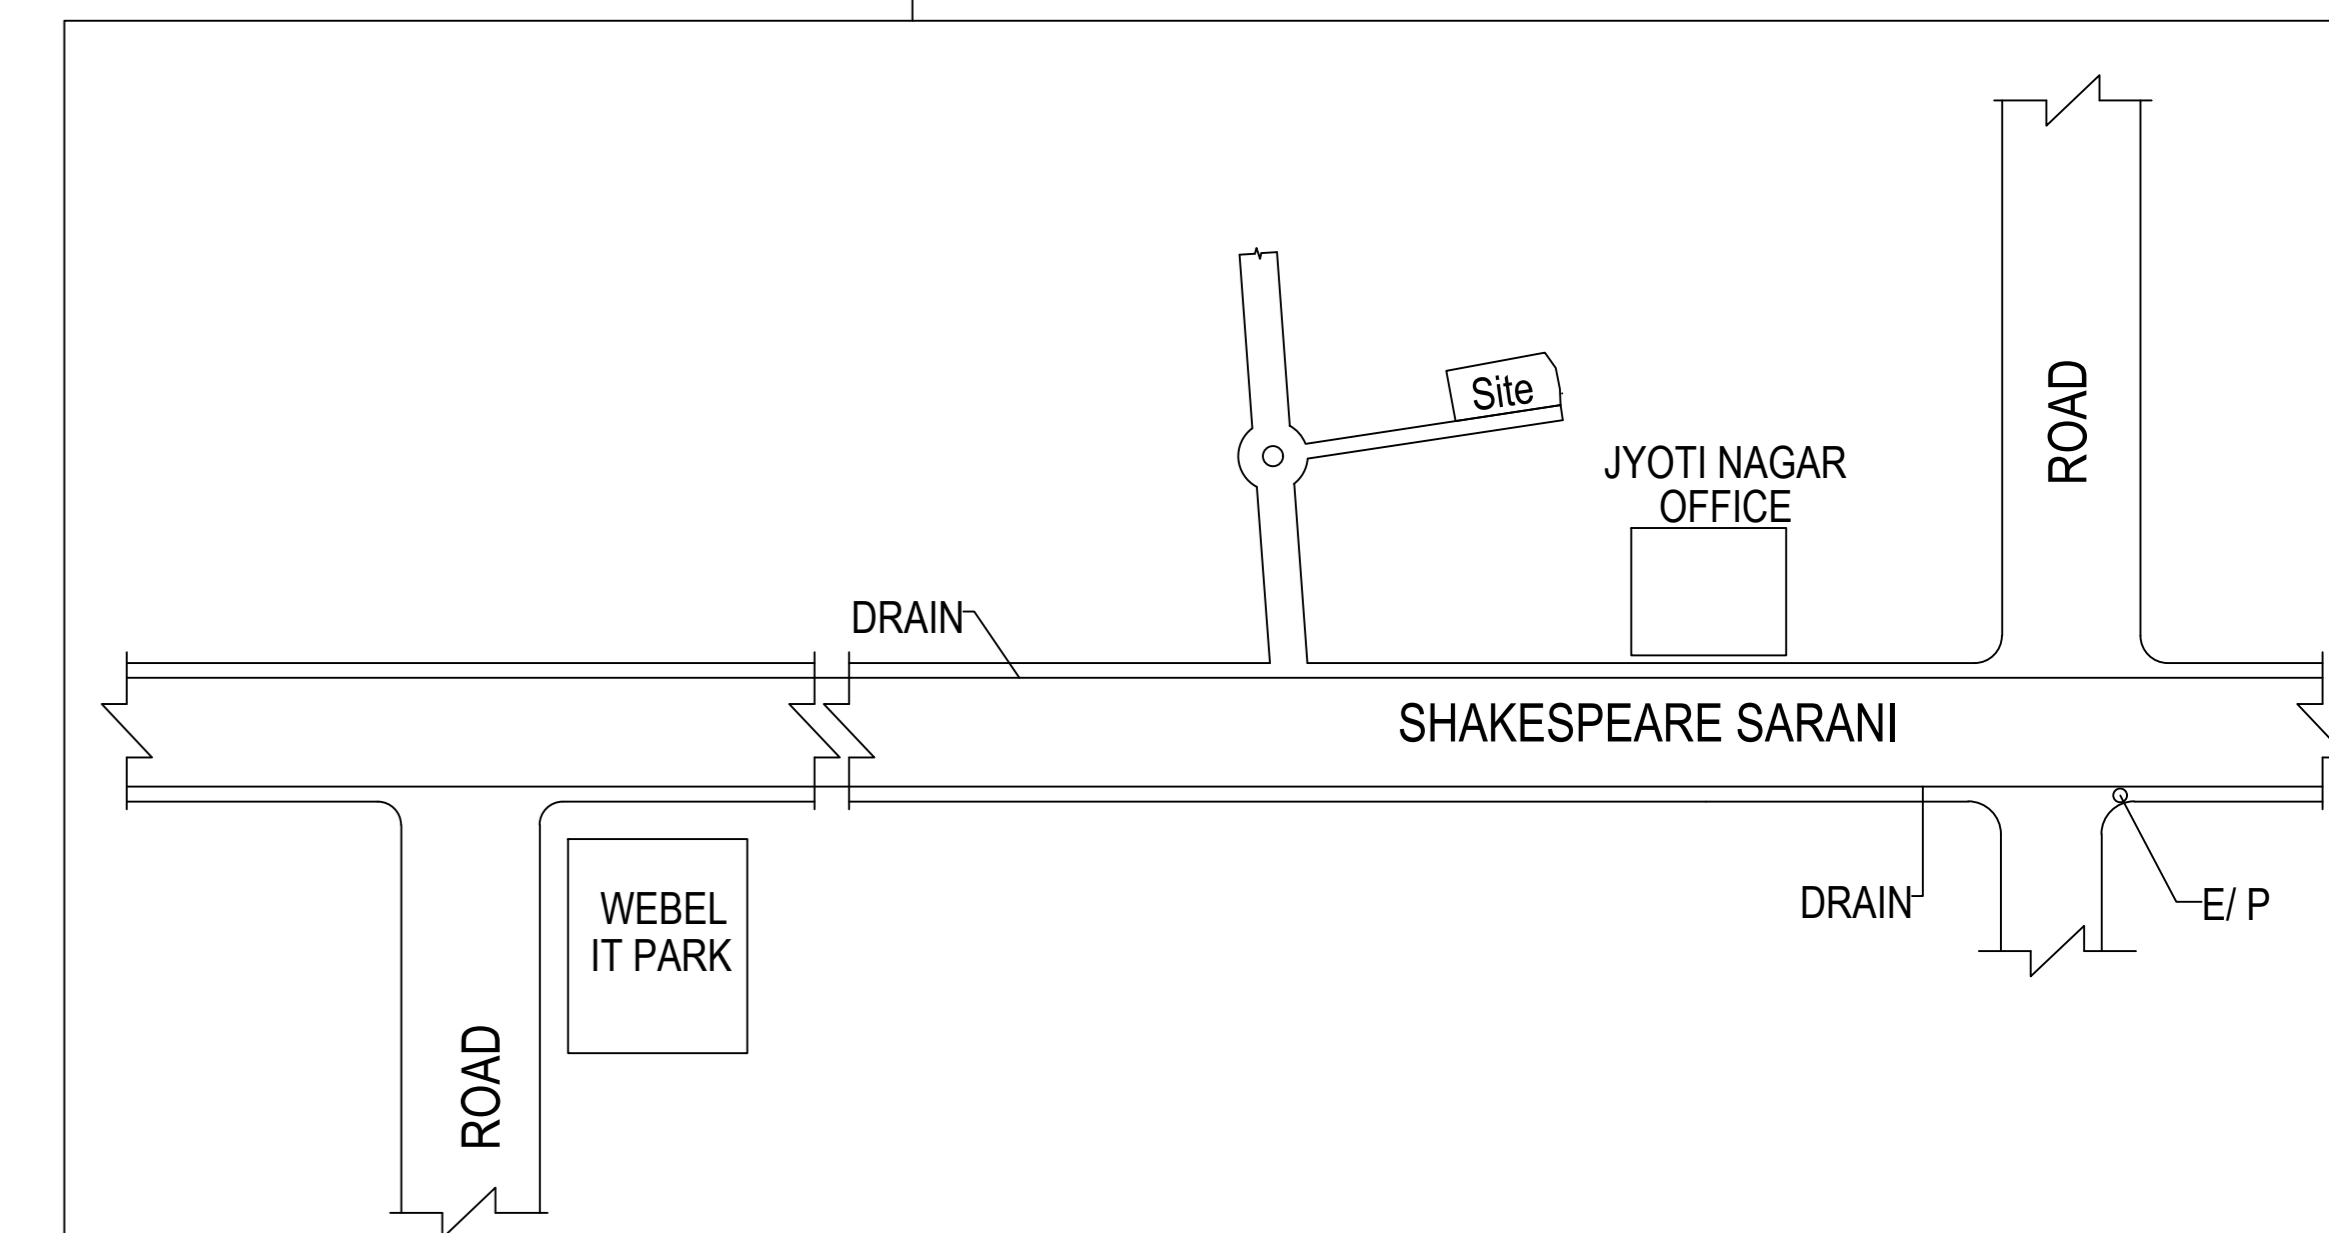


LOCATION PLAN
NOT TO SCALE

HOUSE OF OTHER'S

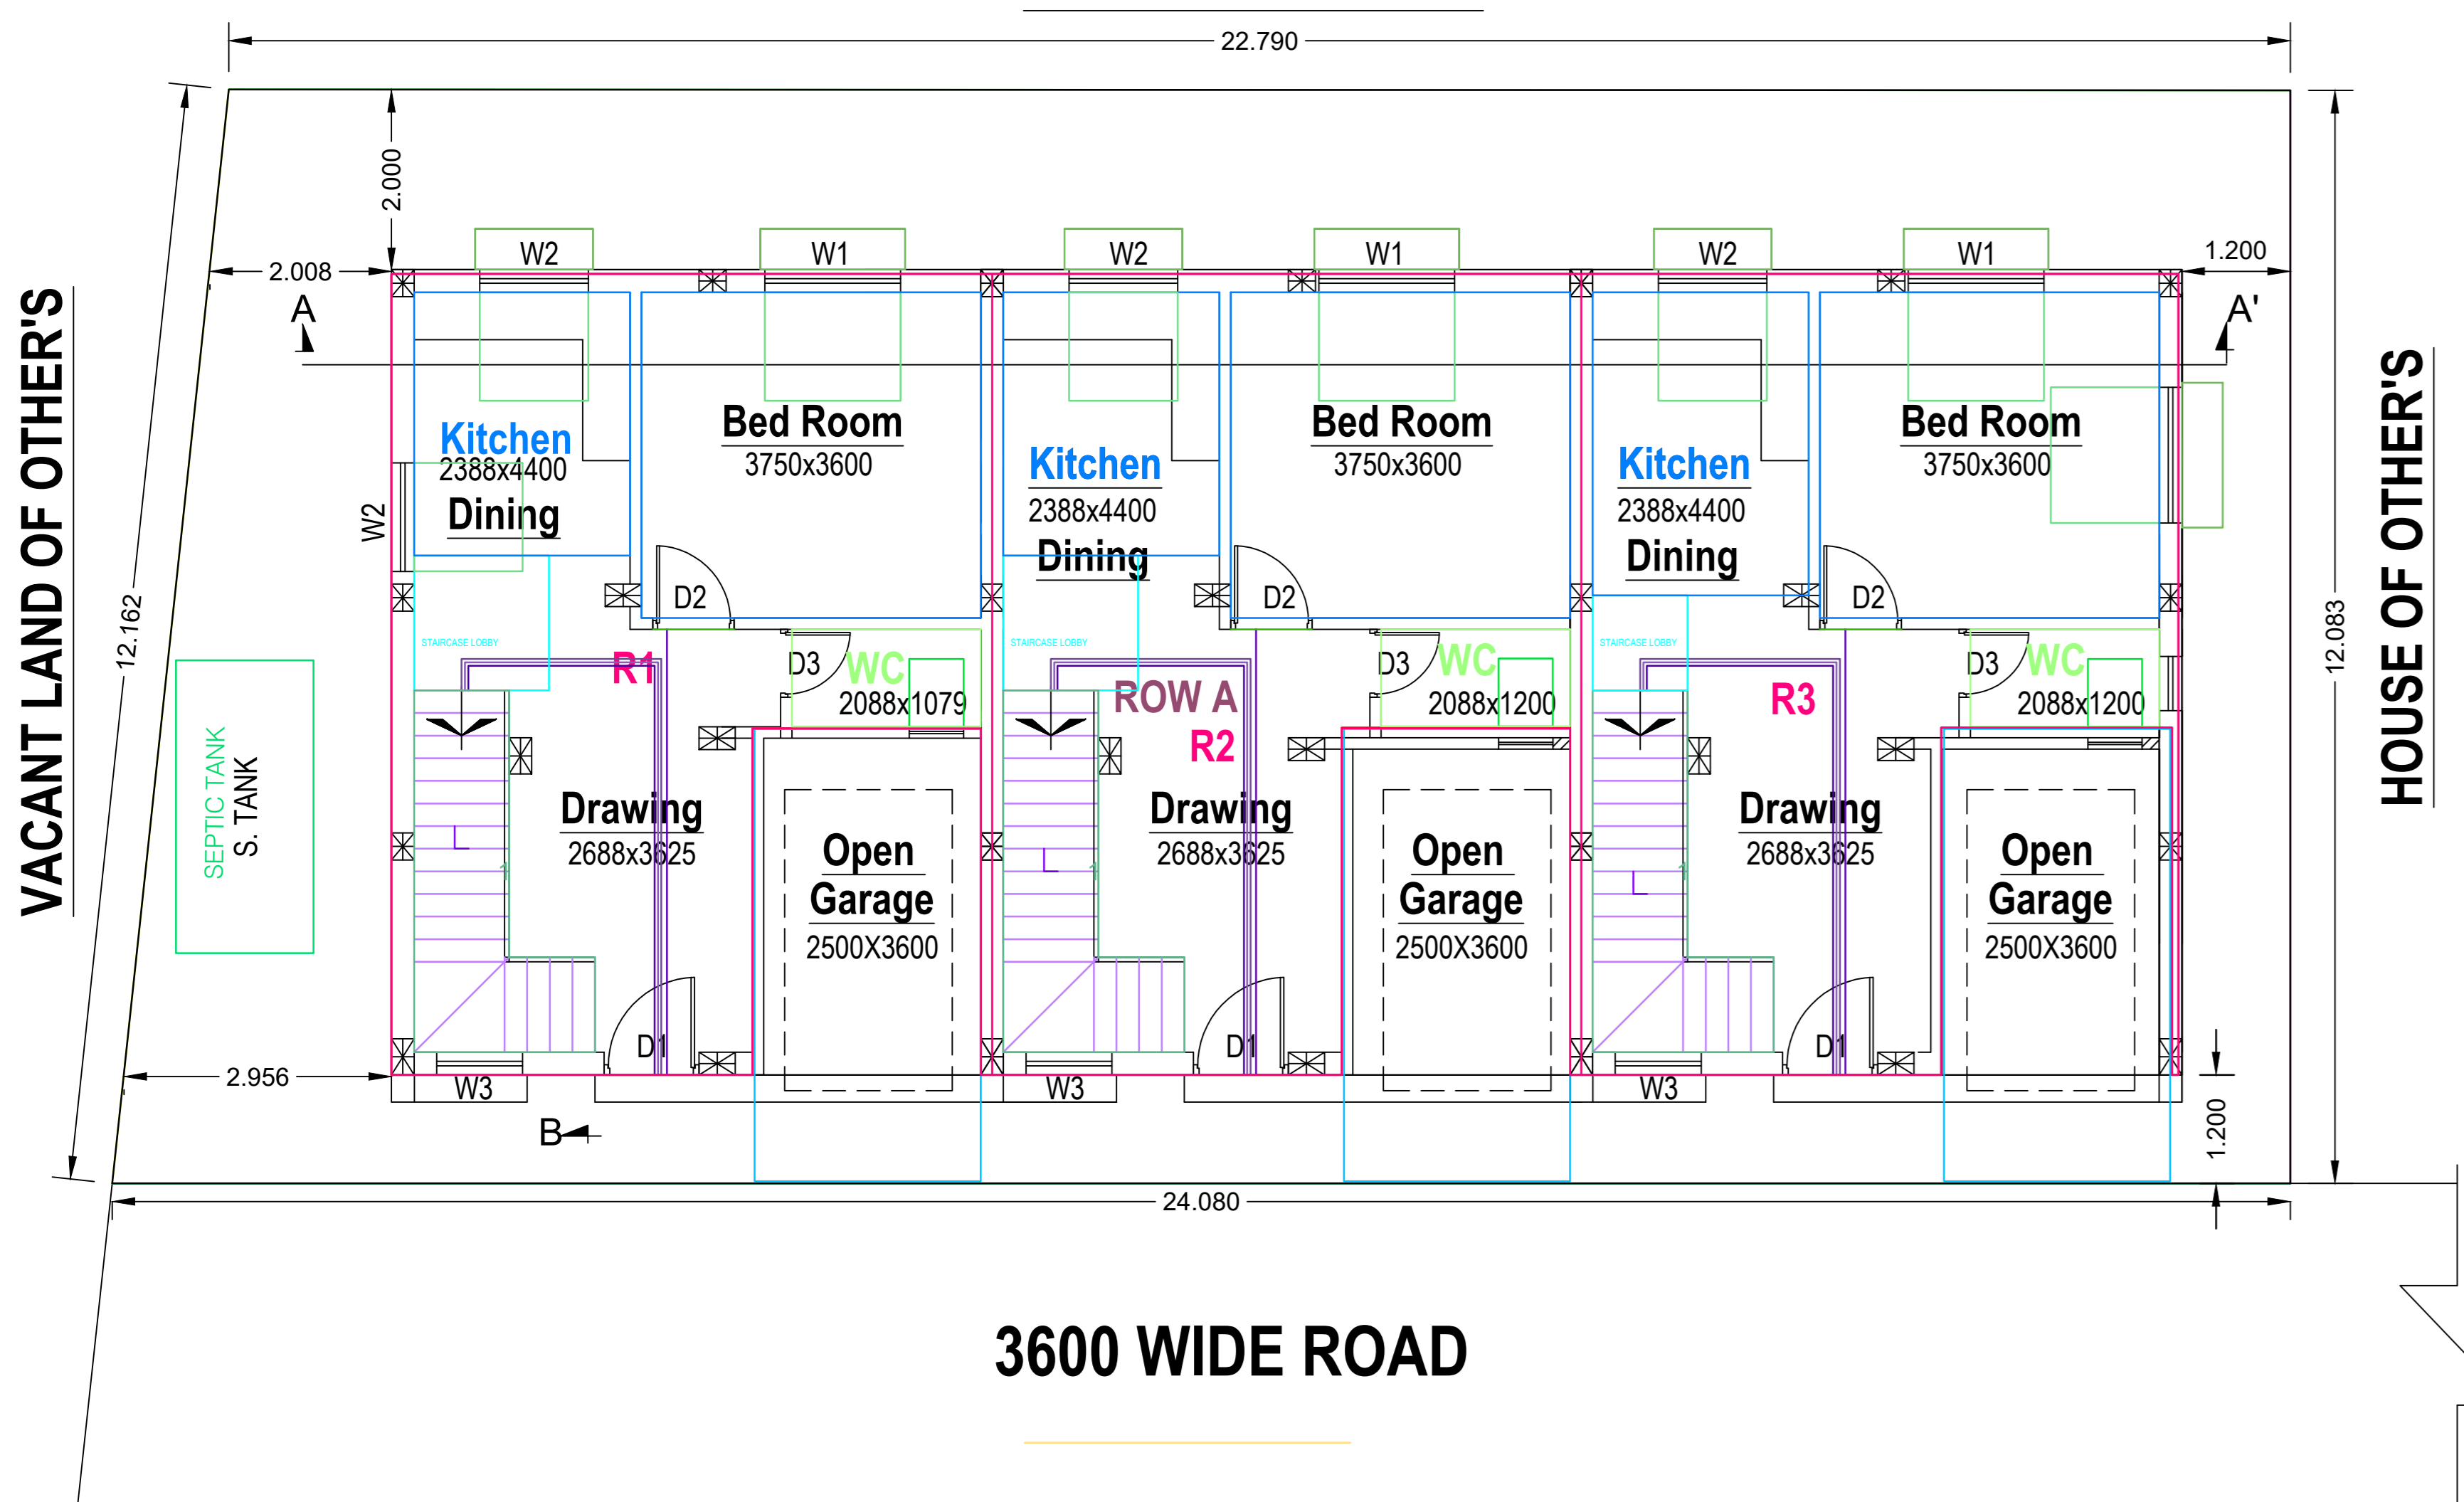


3600 WIDE ROAD

SITE PLAN WITH GROUND FLOOR PLAN

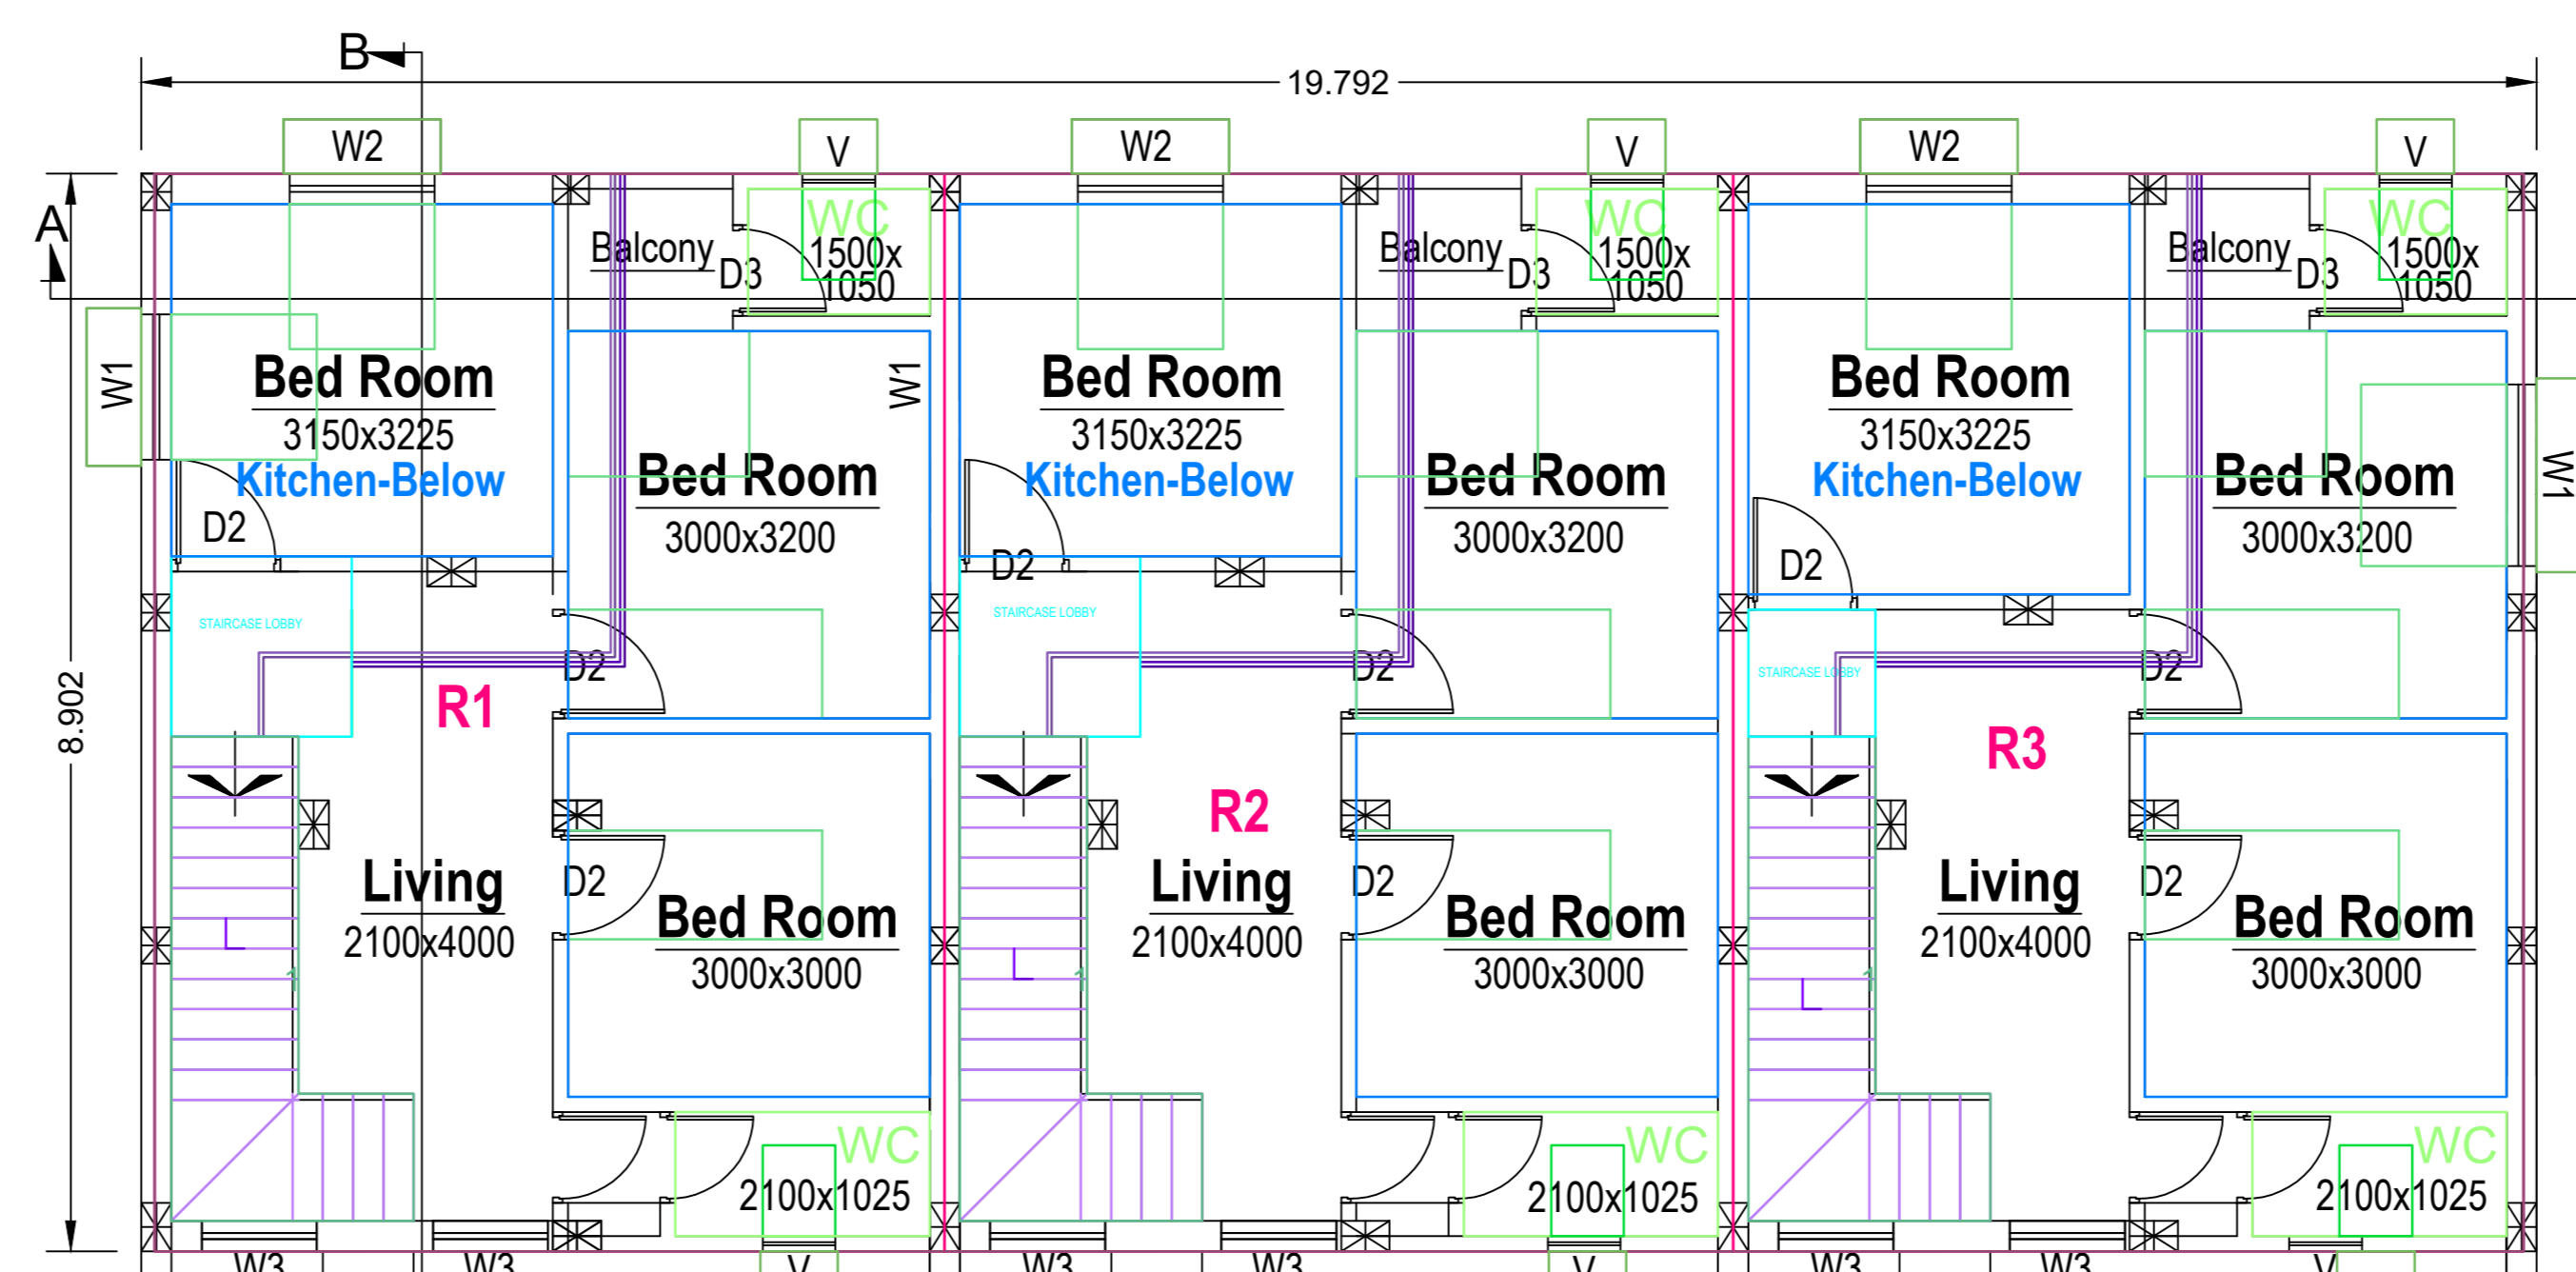

FIRST FLOOR PLAN

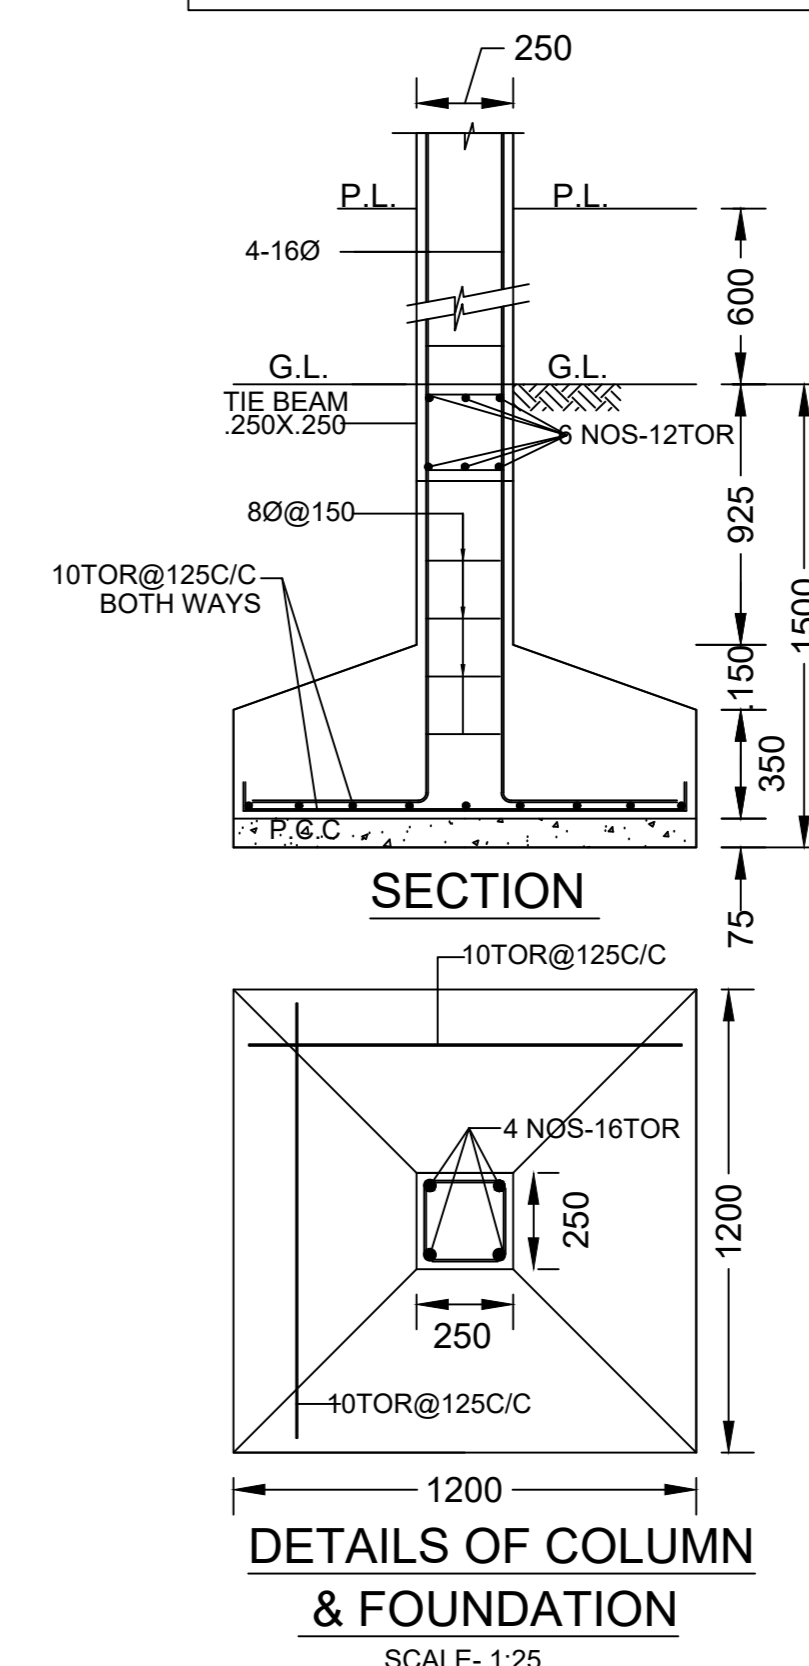

SECTION

DETAILS OF COLUMN & FOUNDATION
SCALE: 1:25

OWNER SIGNATURE

I/We Here by Declare That The Land is total free from any Dispute & Court Case.

ENGINEER SIGNATURE (LBS)

SPECIFICATION

1. ALL DIMENSIONS ARE IN MM. UNLESS OTHERWISE MENTIONED
2. THIS DRAWING IS TO BE READ ALONG WITH ALL RELEVANT ARCHITECTURAL DRAWINGS
3. GRADE OF CONCRETE M-20(IN SLAB ,BEAM & COLUMNS) & M25 (IN FOUNDATIONS)
4. FOR STEEL GRADE FE 415 AS PER I.S. 1786 - 1979
5. ALL R.C.C. WORK. ALL LEAN CONC. SHALL BE OF 1:4:8
6. ALL BRICK WORK ABOVE 250 TH. ARE IN CEMENT MORTER 1:6
7. ALL P.C.C. WORKS ARE IN PROPORTION OF 1:3:6.
8. CEMENT PLASTER TO WALLS 1:6 & TO CELLING 1:4

DOORS & WINDOWS

DOORS	WINDOWS
D1-1050x2100	W1-1500x1200
D2-900x2100	W-600x1200
D3-750x2100	V-600x750
D4-900x1570	

SCALE USED -- 1:100 SHEET NO.- 1 OF-1

AREA CHART

TOTAL AREA OF LAND (AS PER SITE)	284.29 SQ.M.
GROUND FLOOR COVD. AREA	176.10 SQ.M.
FIRST FLOOR COVD. AREA	176.10 SQ.M.
VACANT AREA	108.19 SQ.M.
% OF COVD AREA	61.94 %

SIGNATURE

