

SITE PLAN AT HOLDING NO. 391, GARIA MAIN ROAD, J.L. NO. 47, KHATIAN NO. 127 / 160, 582 / 731, DAG NO. 374, MOUZA - BARHANS FARTABAD, P.S. SONARPUR, DIST. SOUTH 24 PARGANAS, WARD NO. 29, UNDER RAJPUR - SONARPUR MUNICIPALITY

AREA OF THE LAND : 07 K. - 04 CH. - 00 SQ.FT. i.e. 484.950 SQ.M. i.e. 5220 SQ.FT. [AS PER DEED]

AREA OF THE LAND : 07 K. - 03 CH - 44 SQ.FT. i.e. 484.878 SQ.M. i.e. 5189 SQ.FT. [AS PER PHYSICAL MEASUREMENT]

DECLARATION OF OWNER :
LAND AREA MARKED (FIRM LINES) IS IN
MY POSSESION AND IT IS FREE
FROM ALL ENCUMBRANCES.


DECLARATION OF E.B.A. :
LAND AREA ABUTTING ROADS
MEASURED BY ME AND SHOWN
HERE PROPERLY.

Chiranjit Bhattacharya
As Constituted Attorney
of Iva Das

Anupam Ghosh
ANUPAM GHOSH
Registered Architect
EBA No. 738/RJPSON/EBA/2013-14
Rajpur Sonarpur Municipality
Reg. No. CA/2005/36555

SIGNATURE OF THE OWNER

SIGNATURE OF ARCHITECT / L.B.S.

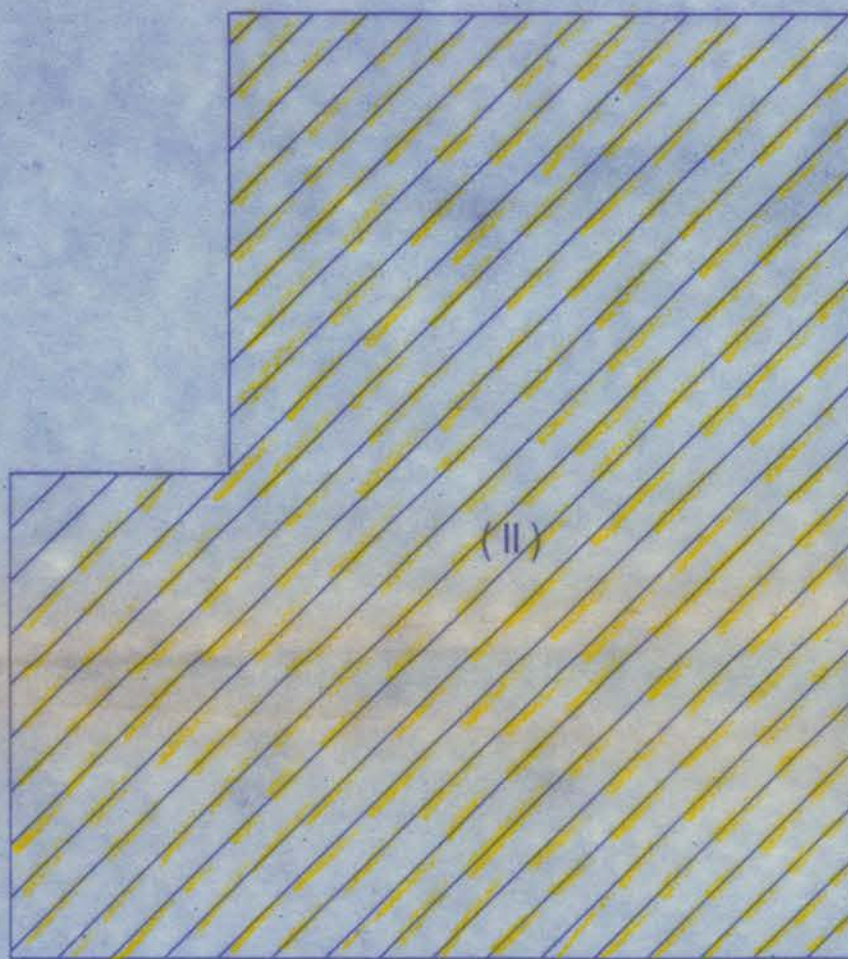


APPROVED

Plan No. _____ Date _____

Sanjay Gupta
Sub. Asst. Engineer
RAJPUR - SONARPUR MUNICIPALITY
28/09/23

13/03/2021

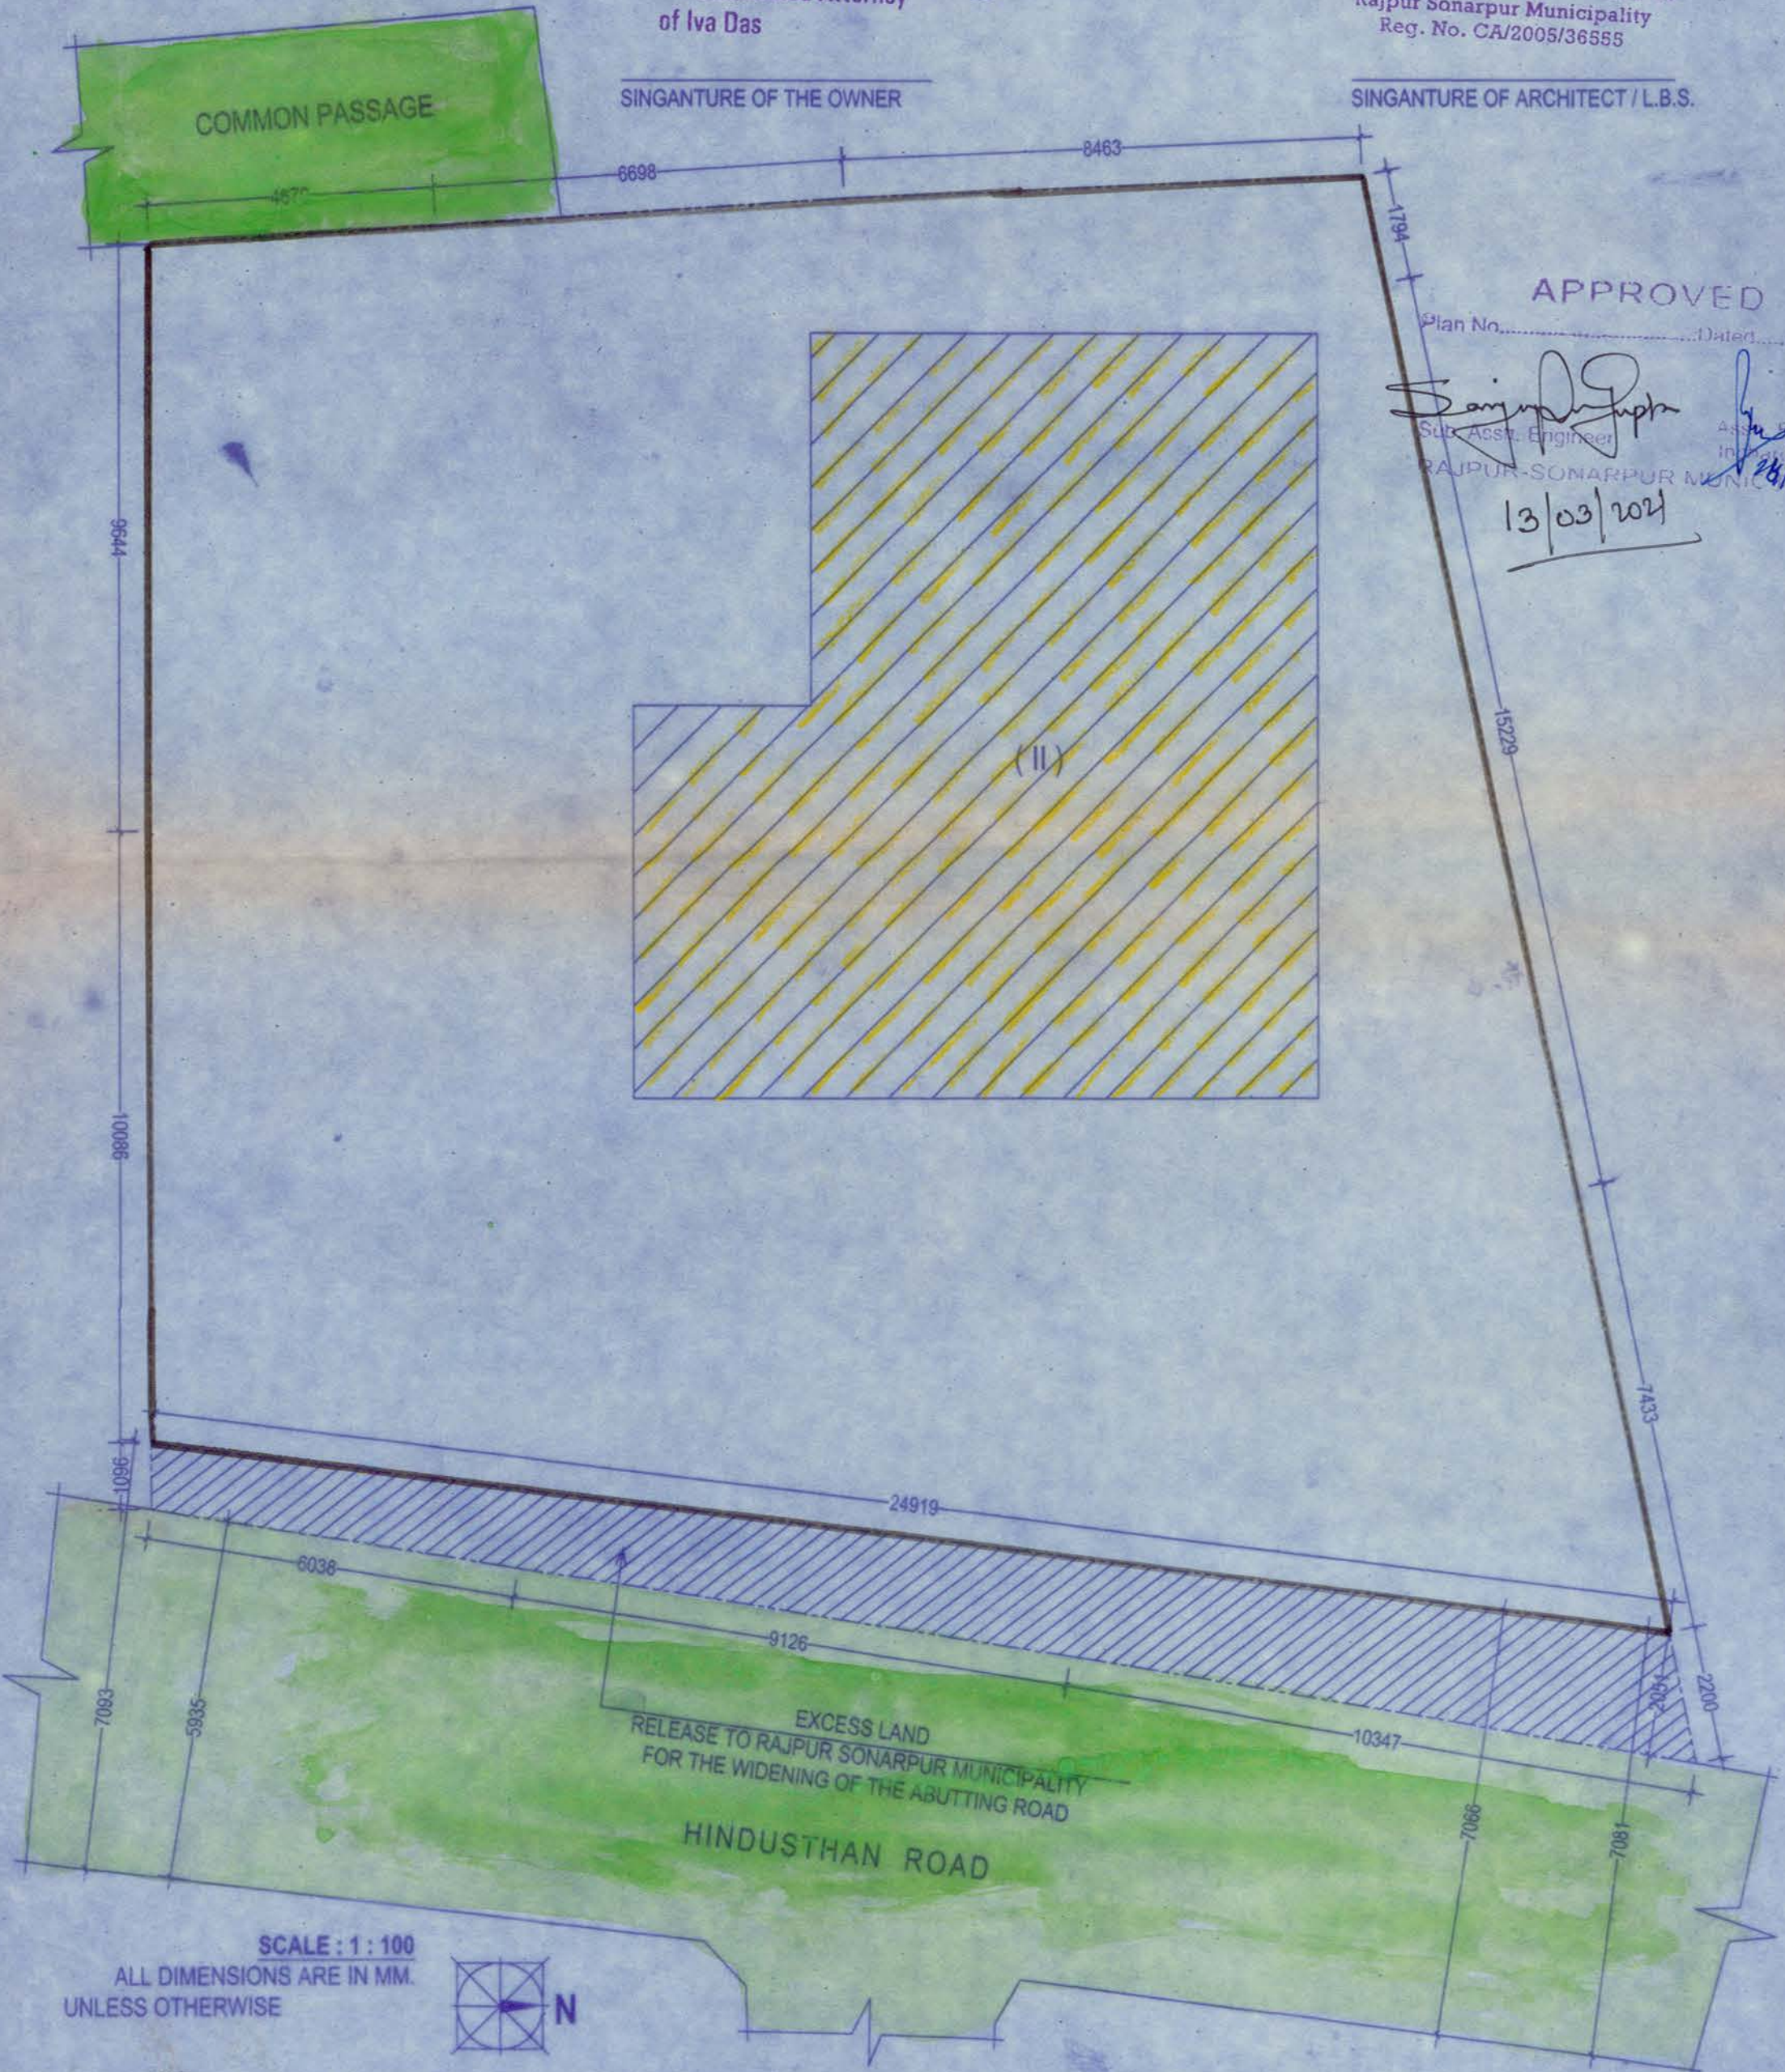

SCALE : 1 : 100
ALL DIMENSIONS ARE IN MM.
UNLESS OTHERWISE